



1ST FLOOR PLAN
SCALE 1/4" = 1'-0"

FRIES RESIDENCE
199 ARDMORE ROAD DEXLEY
DENNIS MEACHAM - ARCH. 614-402-8134
JUNE 14, 2023

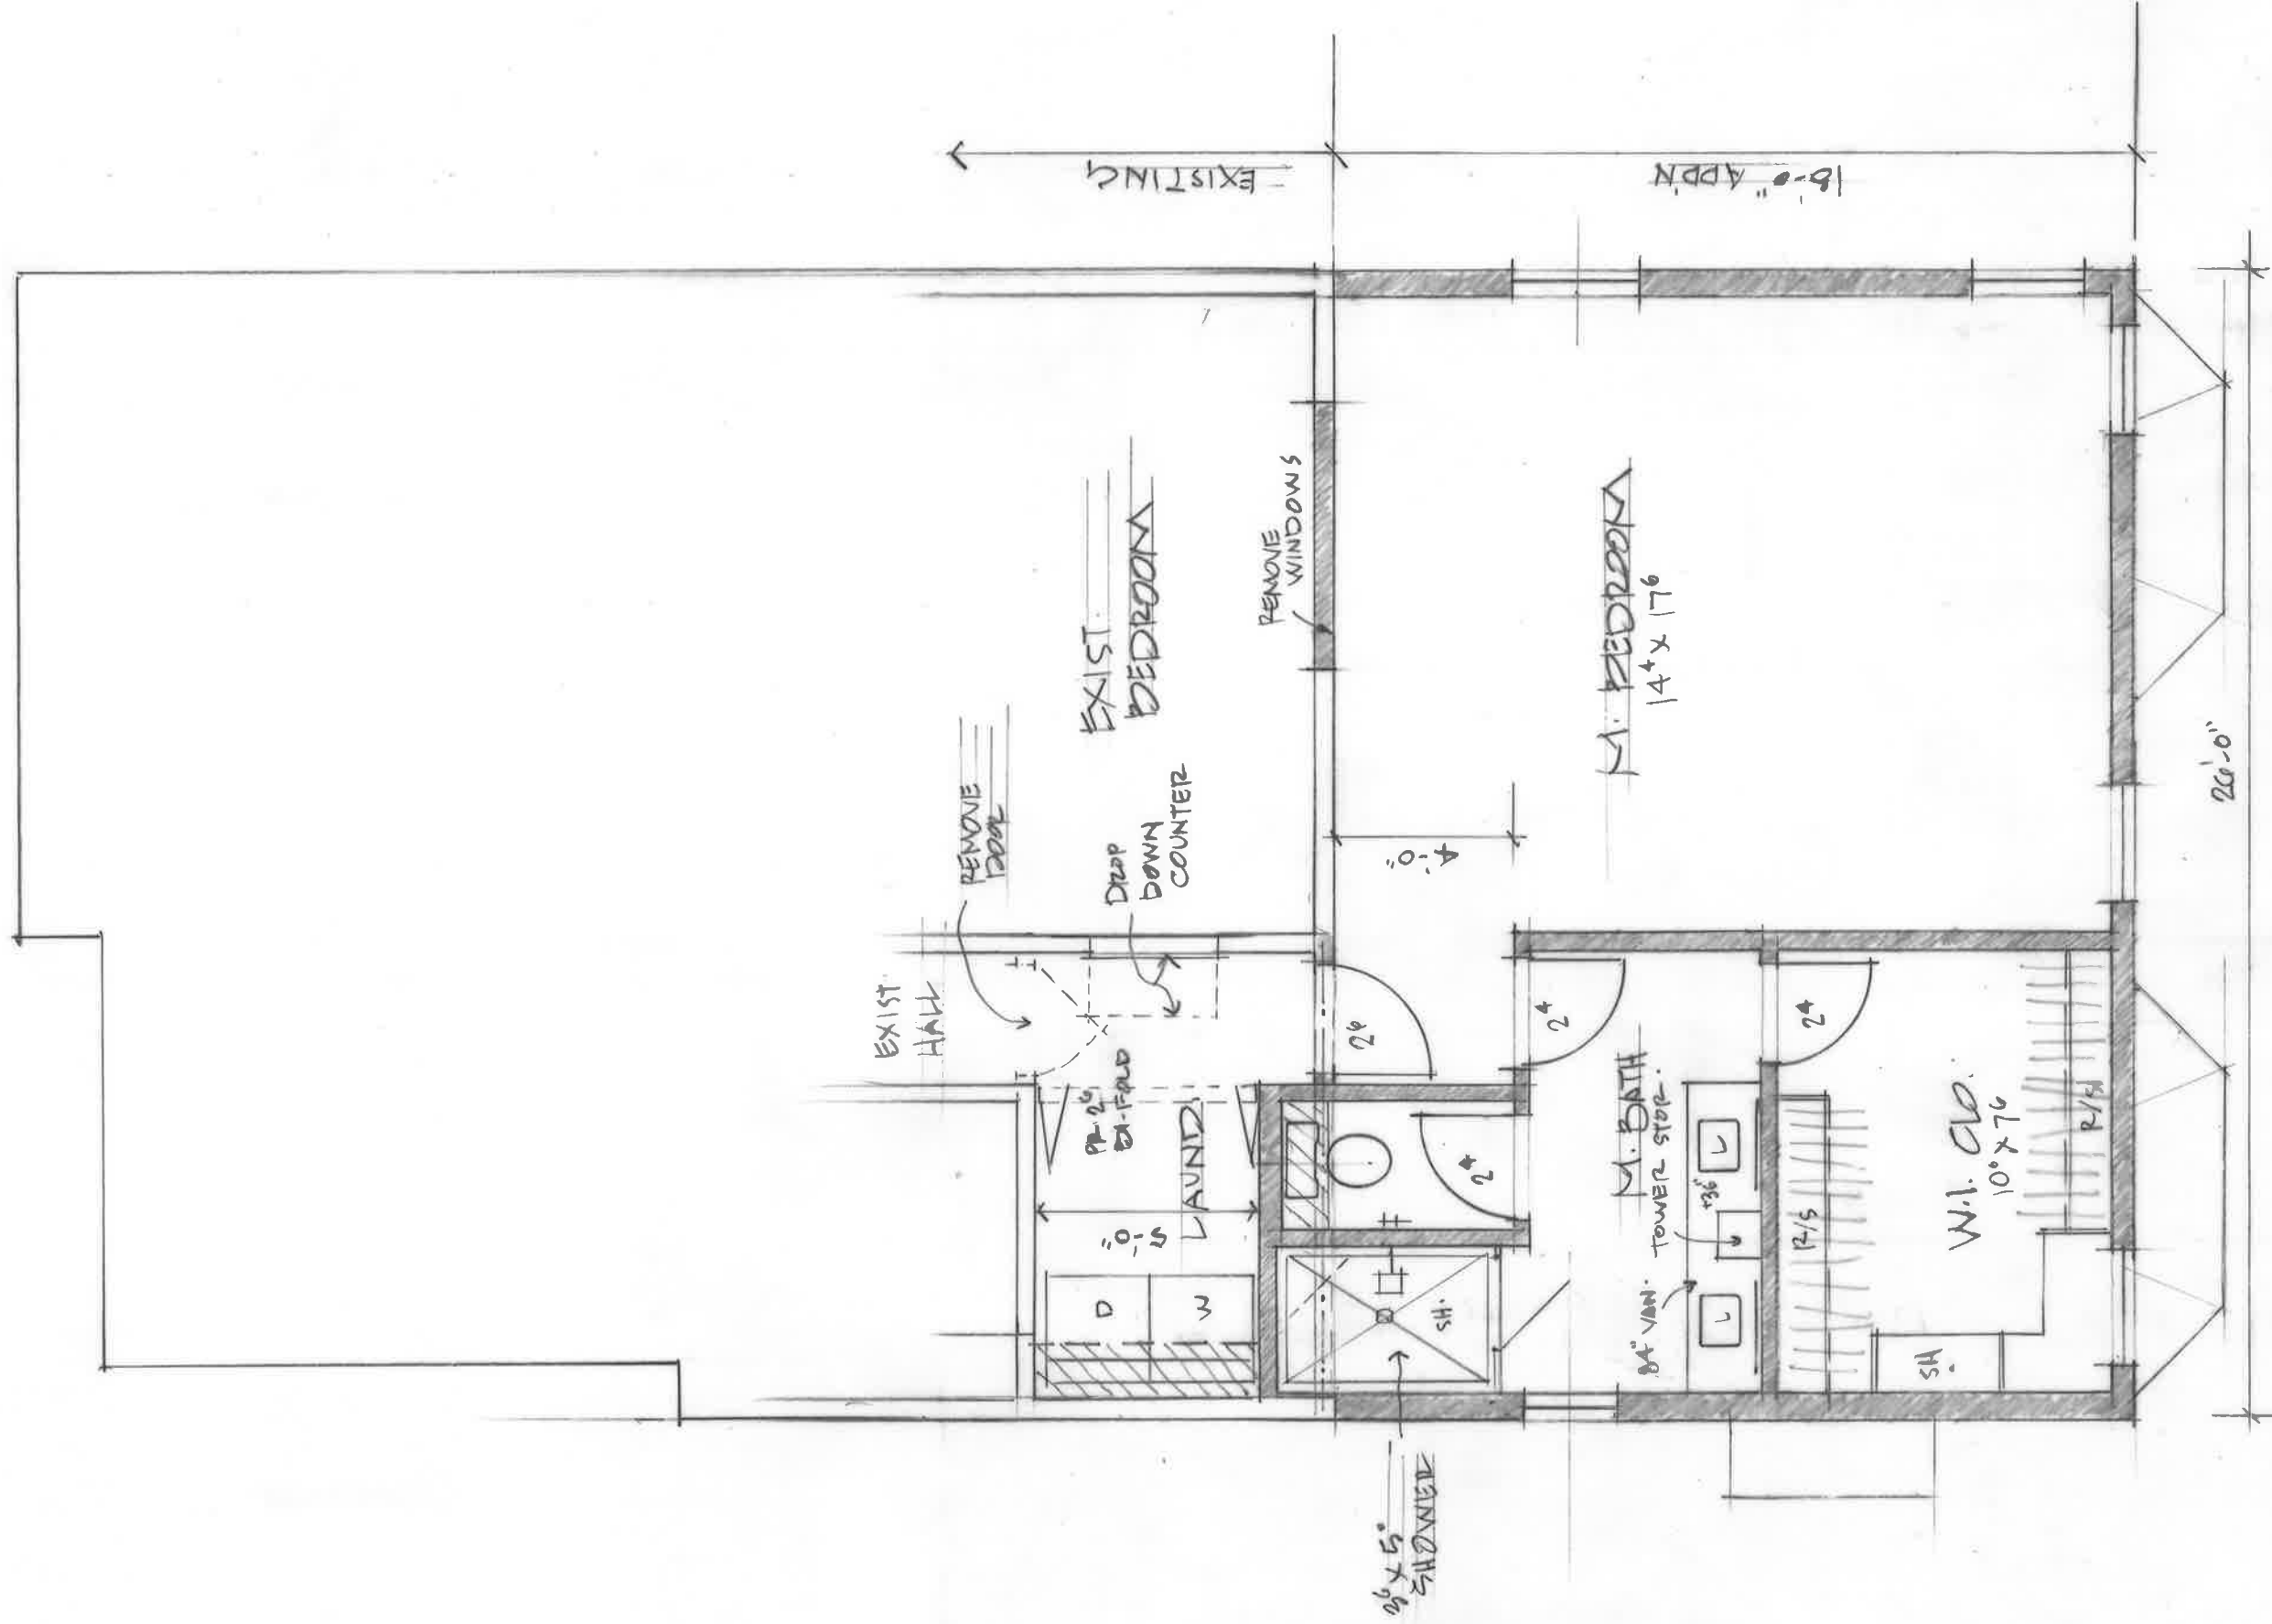

2ND FLOOR PLAN


400# SCALE - 1/4" = 1'-0" JUNE 14, 2023 2.

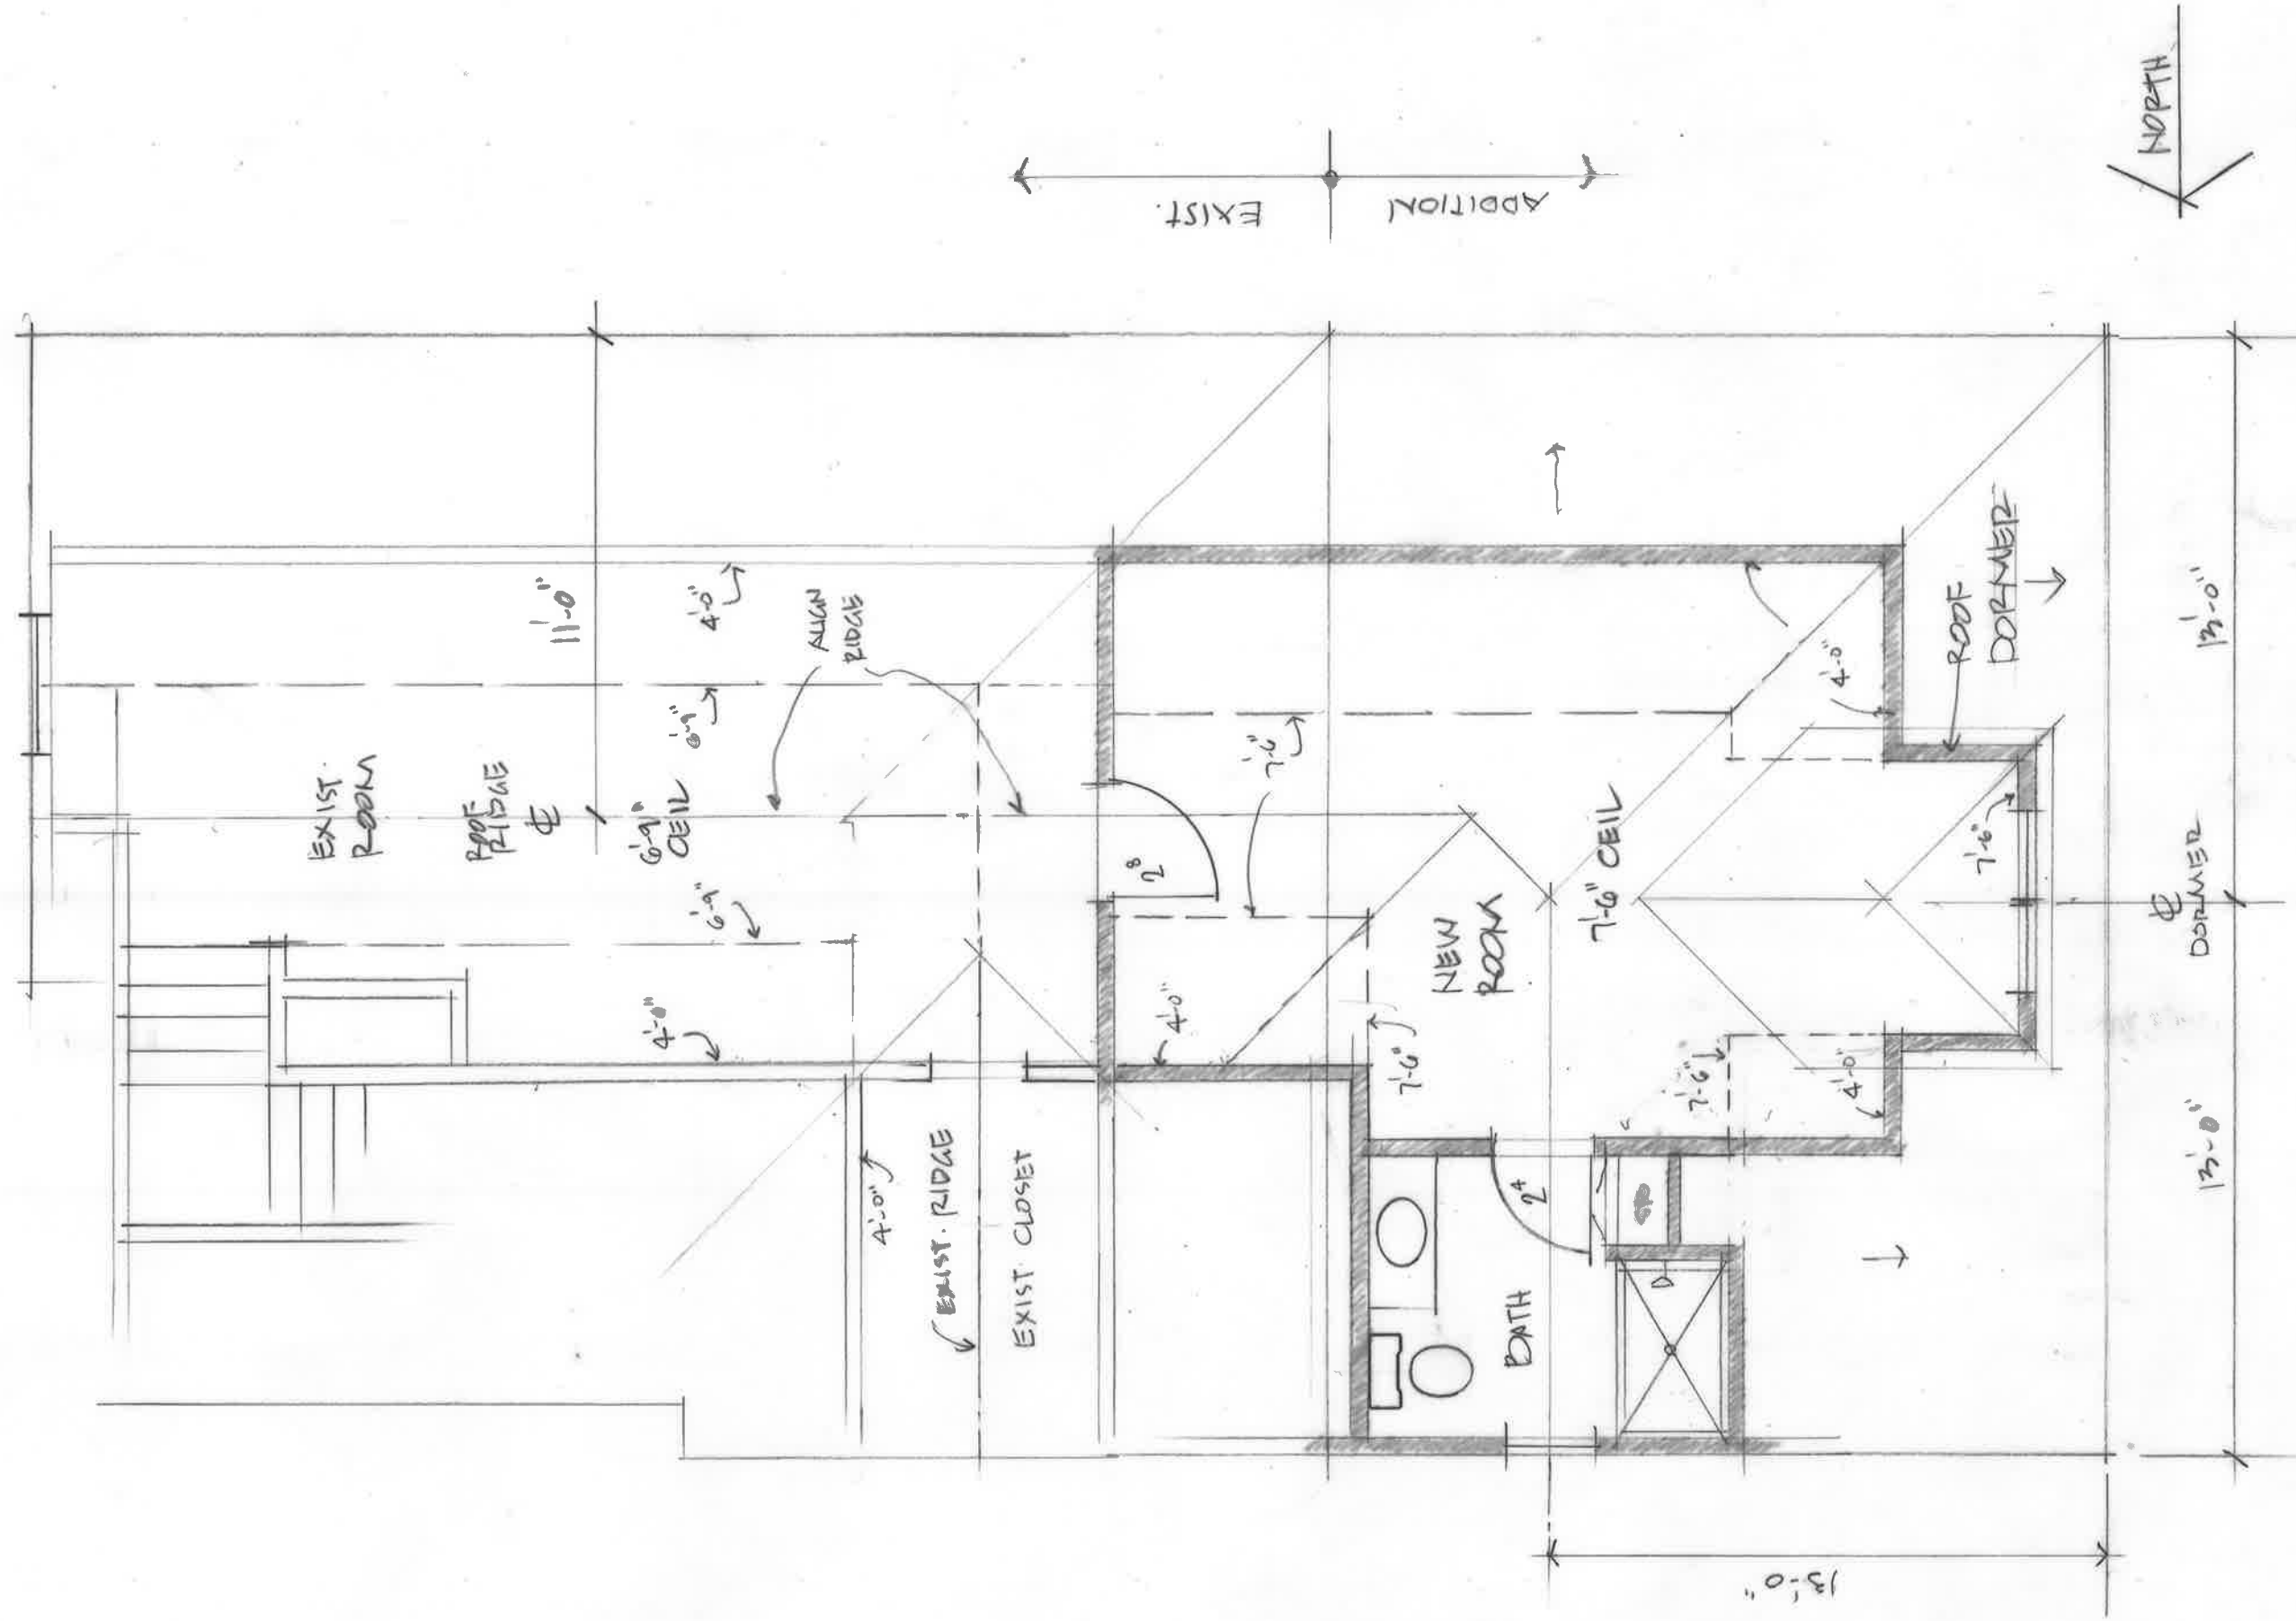

3RD FLOOR PLAN

326 1/4" = 1'-0"


JUNE 14, 2023 3.

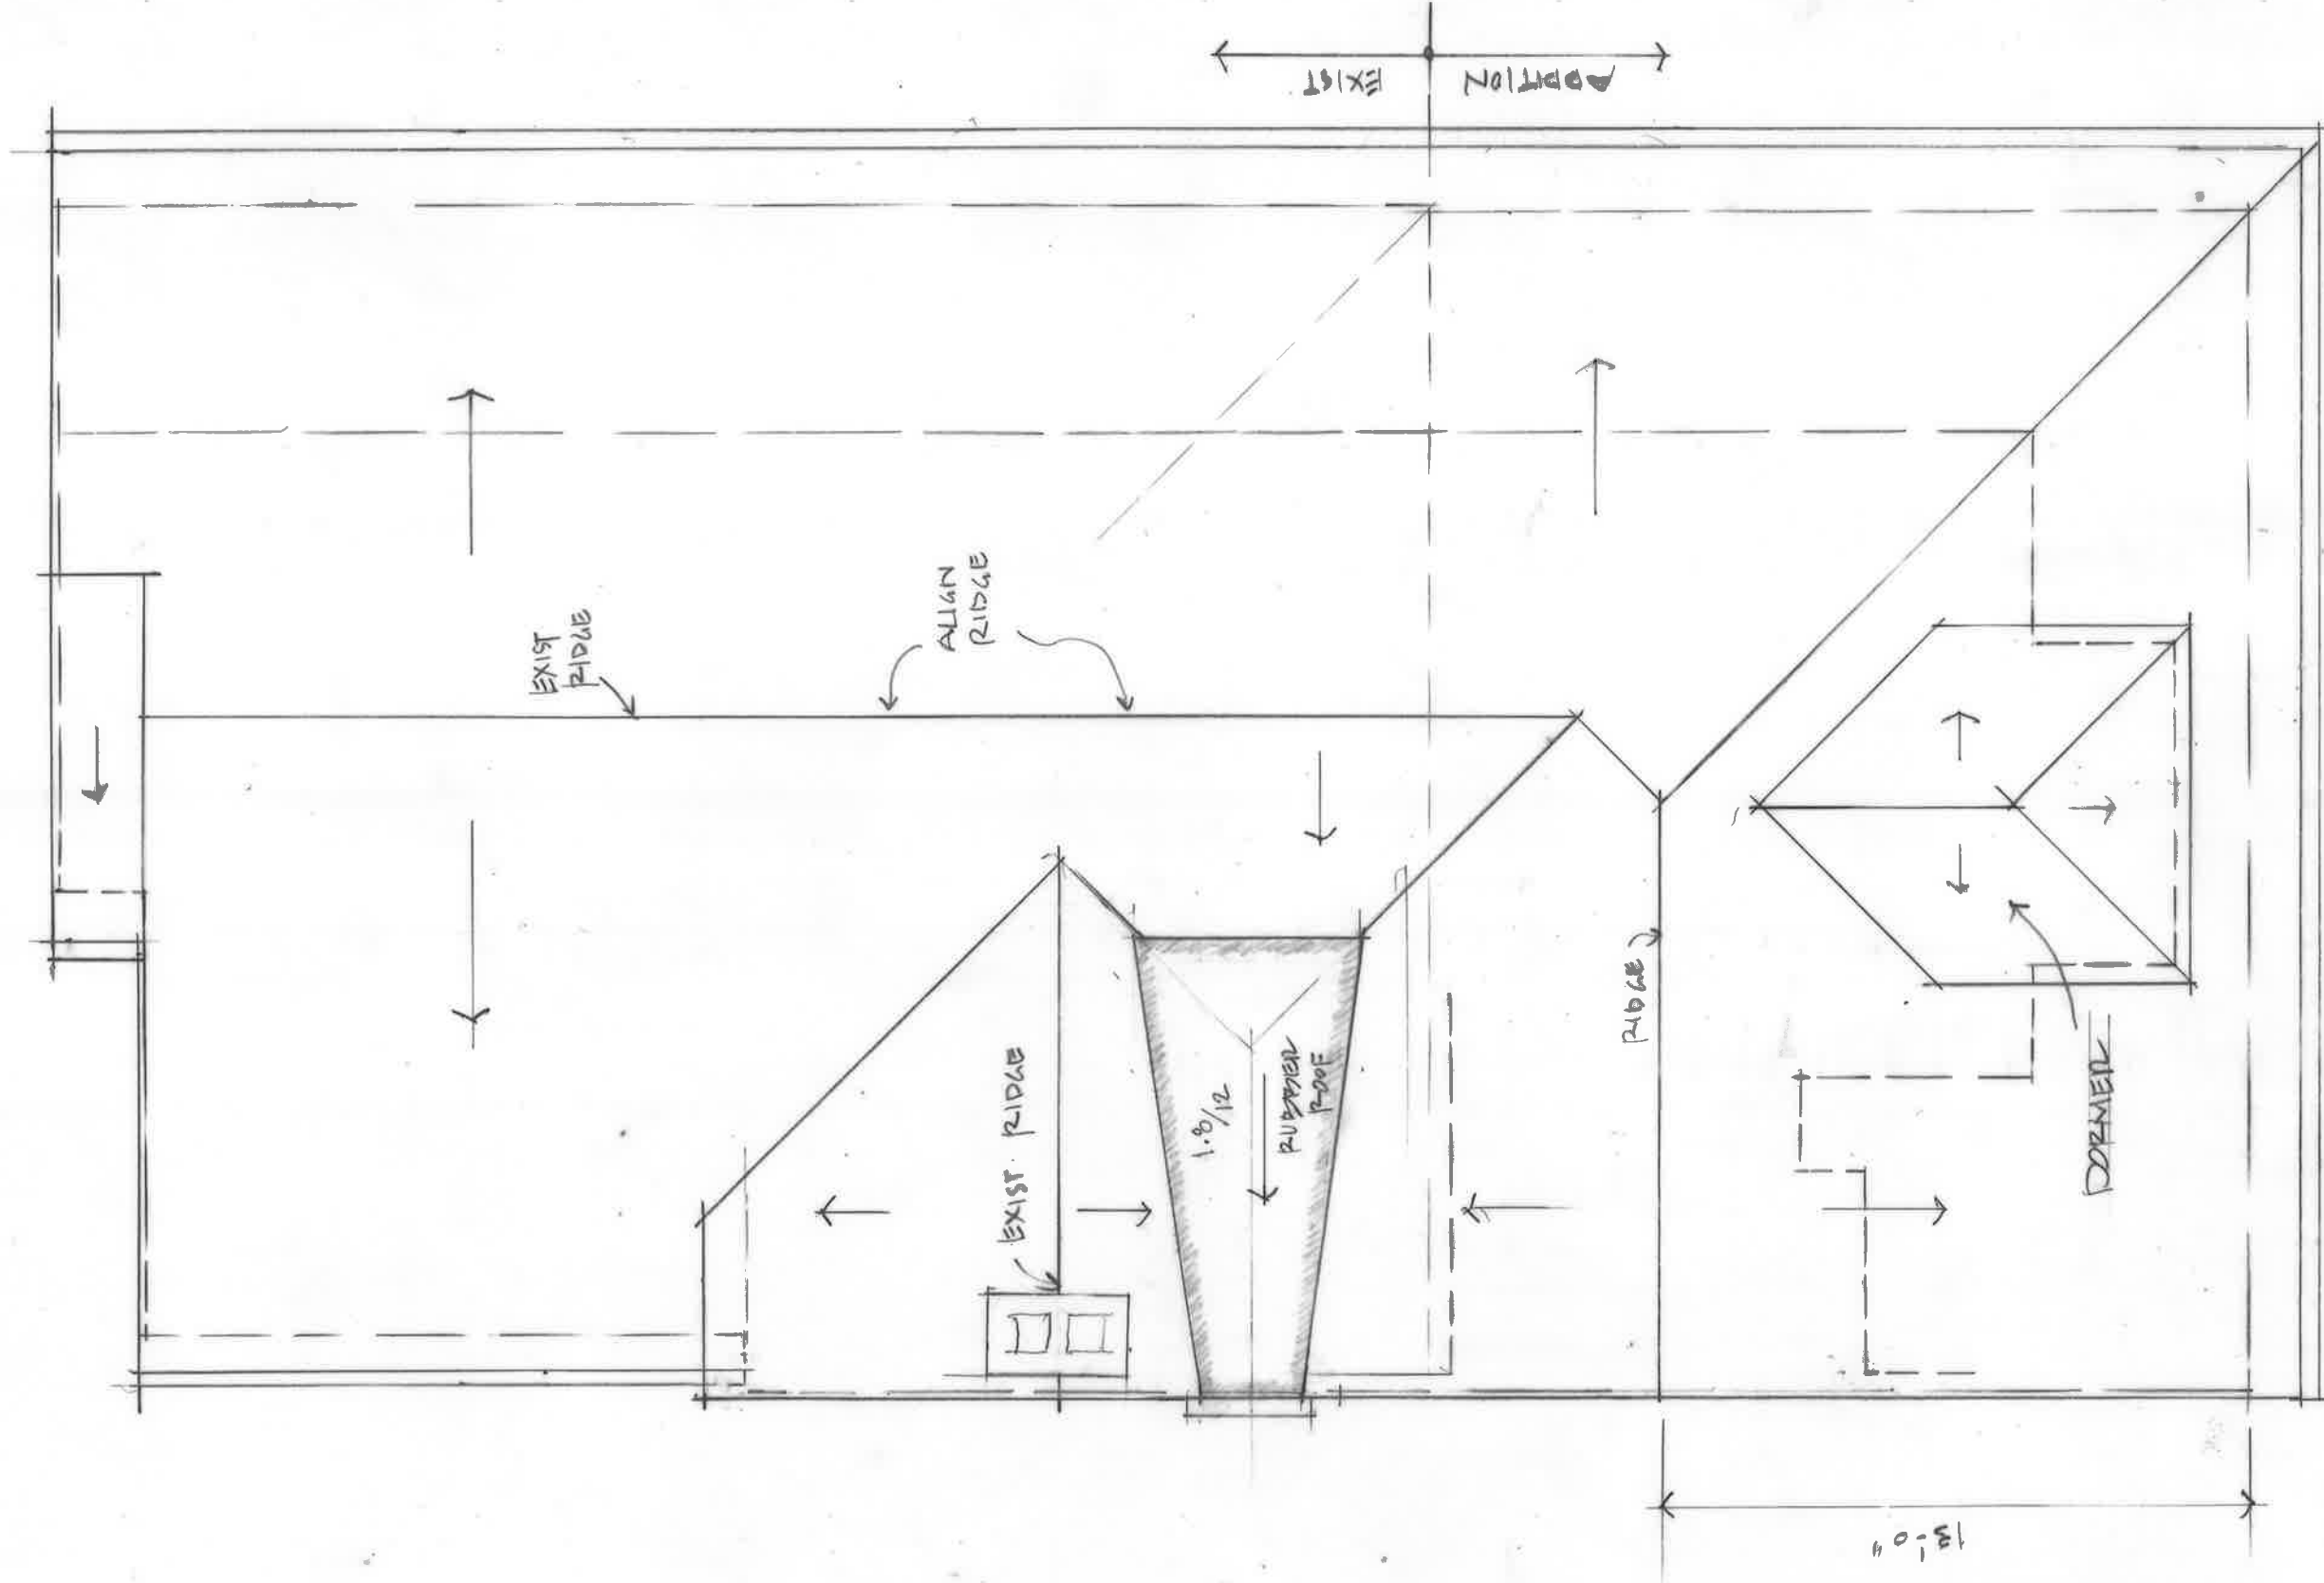

ROOF PLAN


1/4" = 1'-0"

JUNE 14, 2023 4.

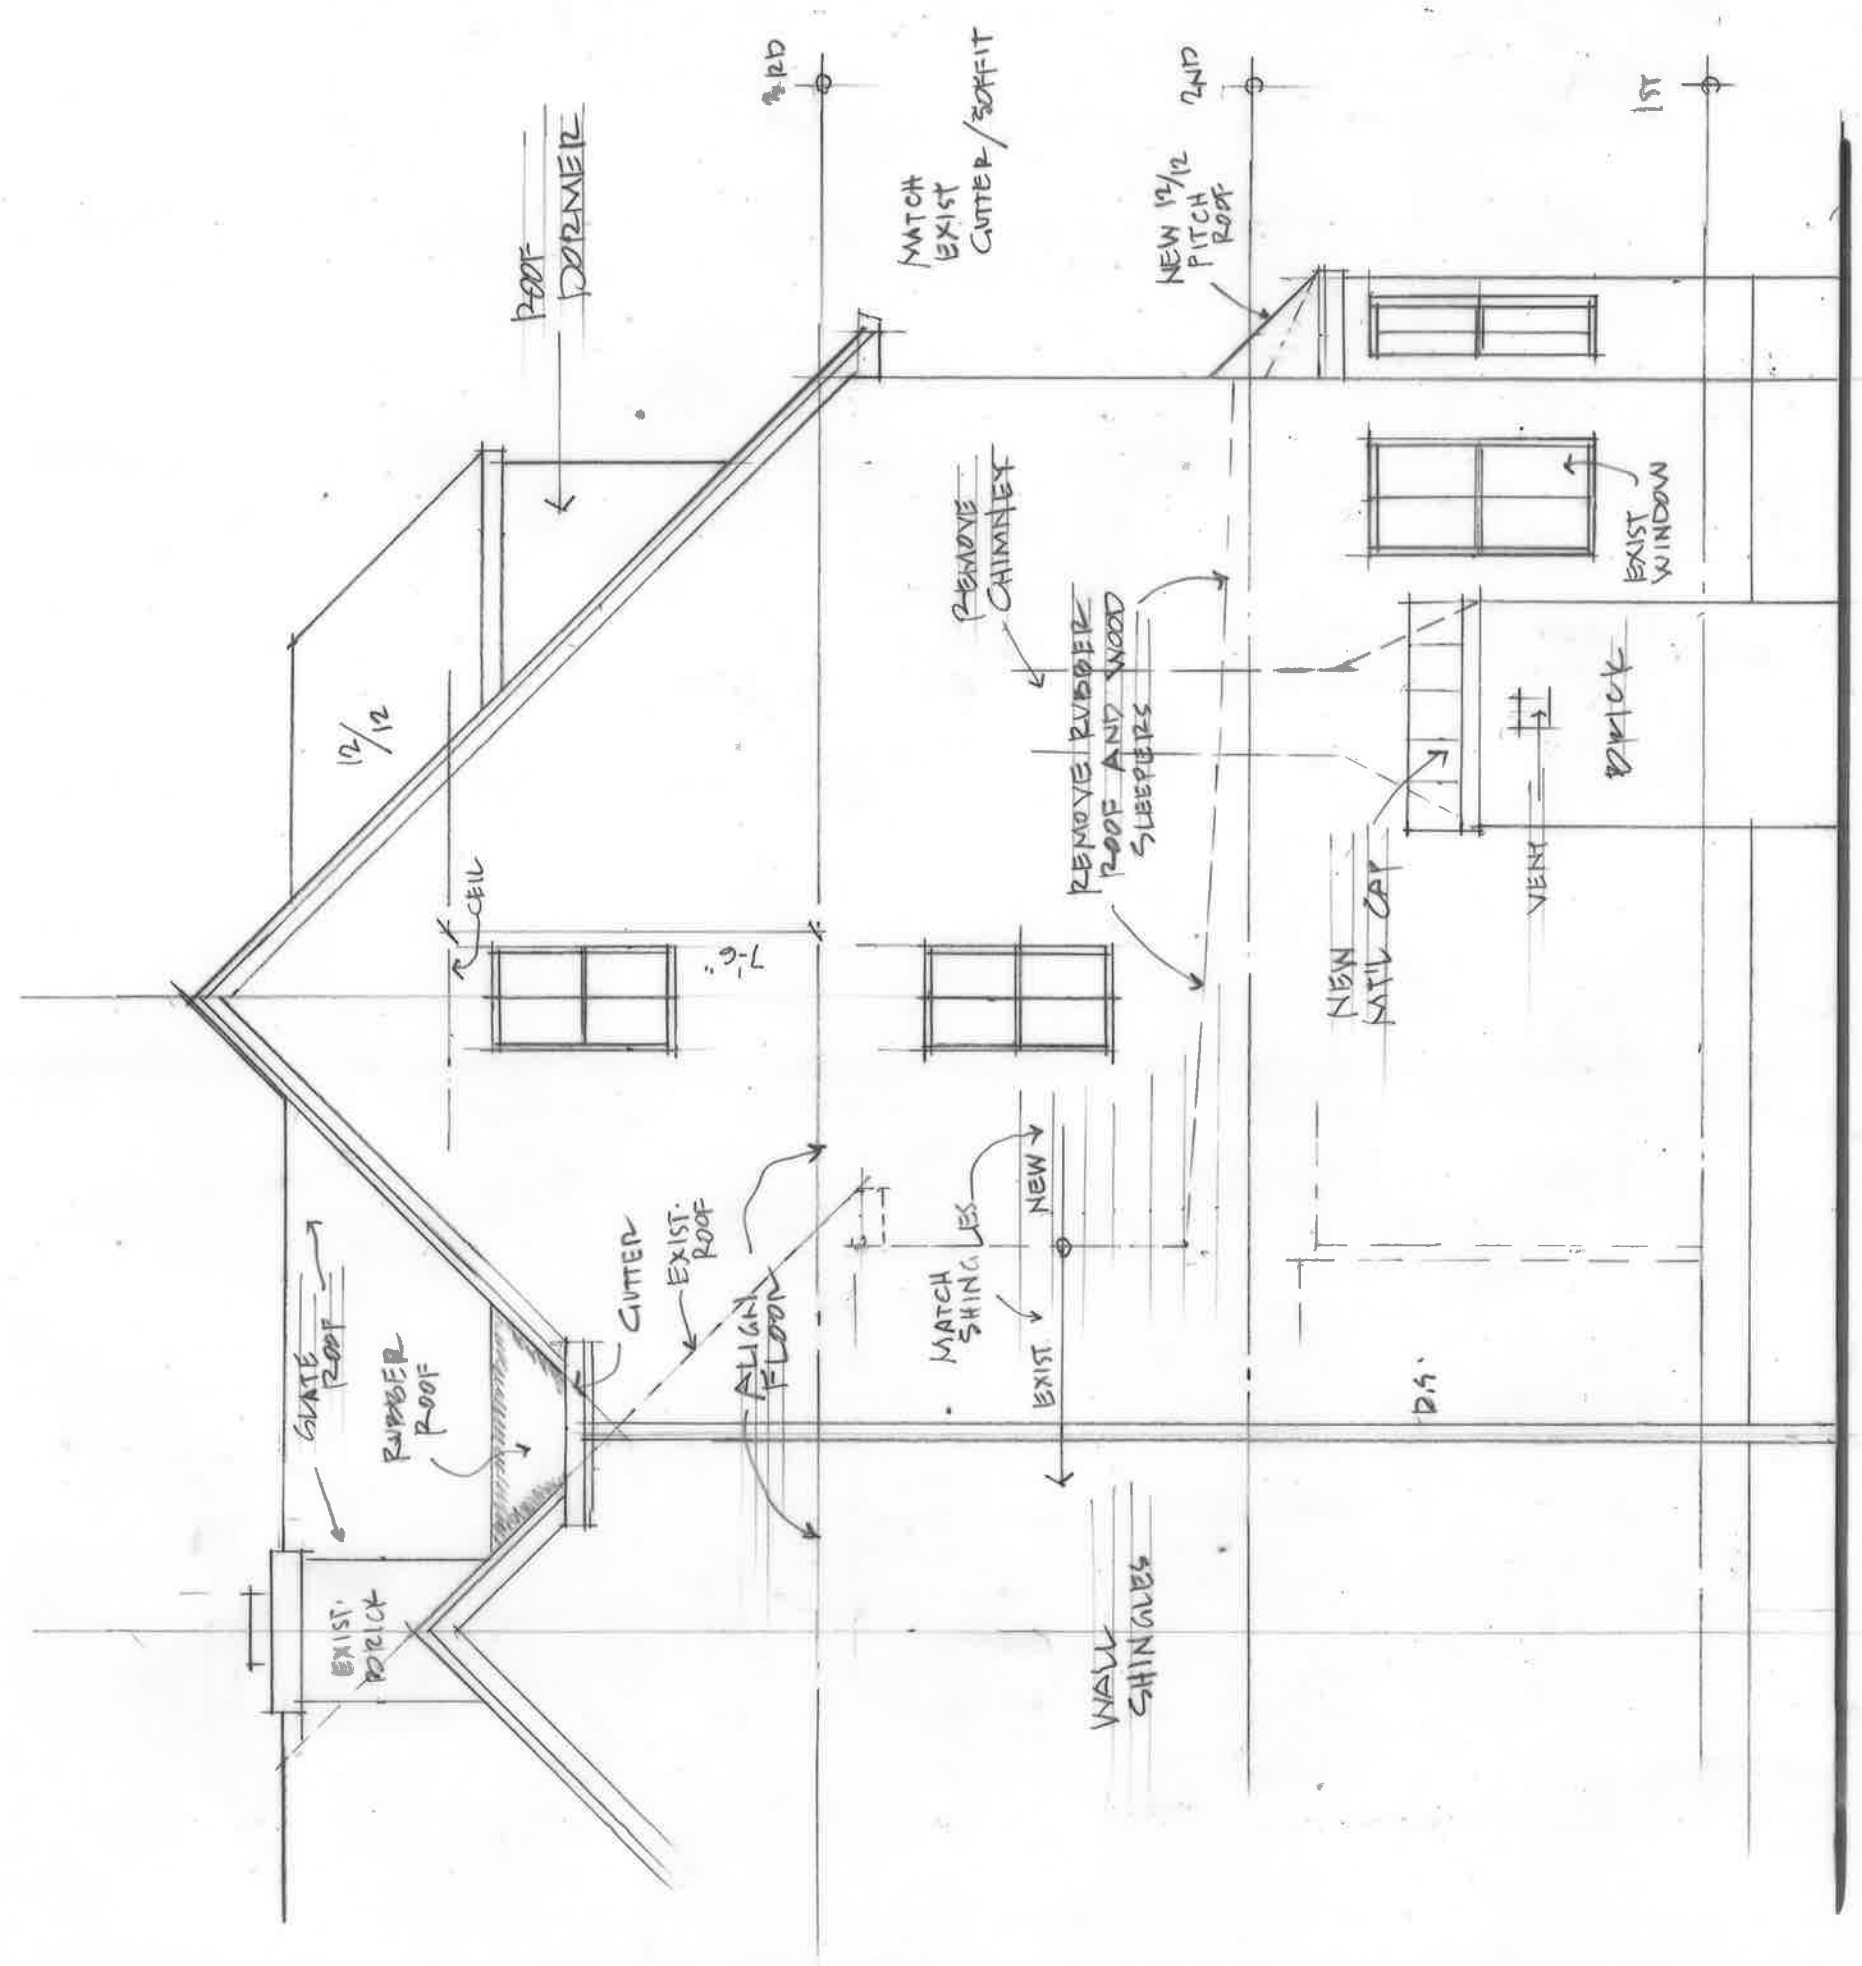

NORTH

1/4" = 1'-0"

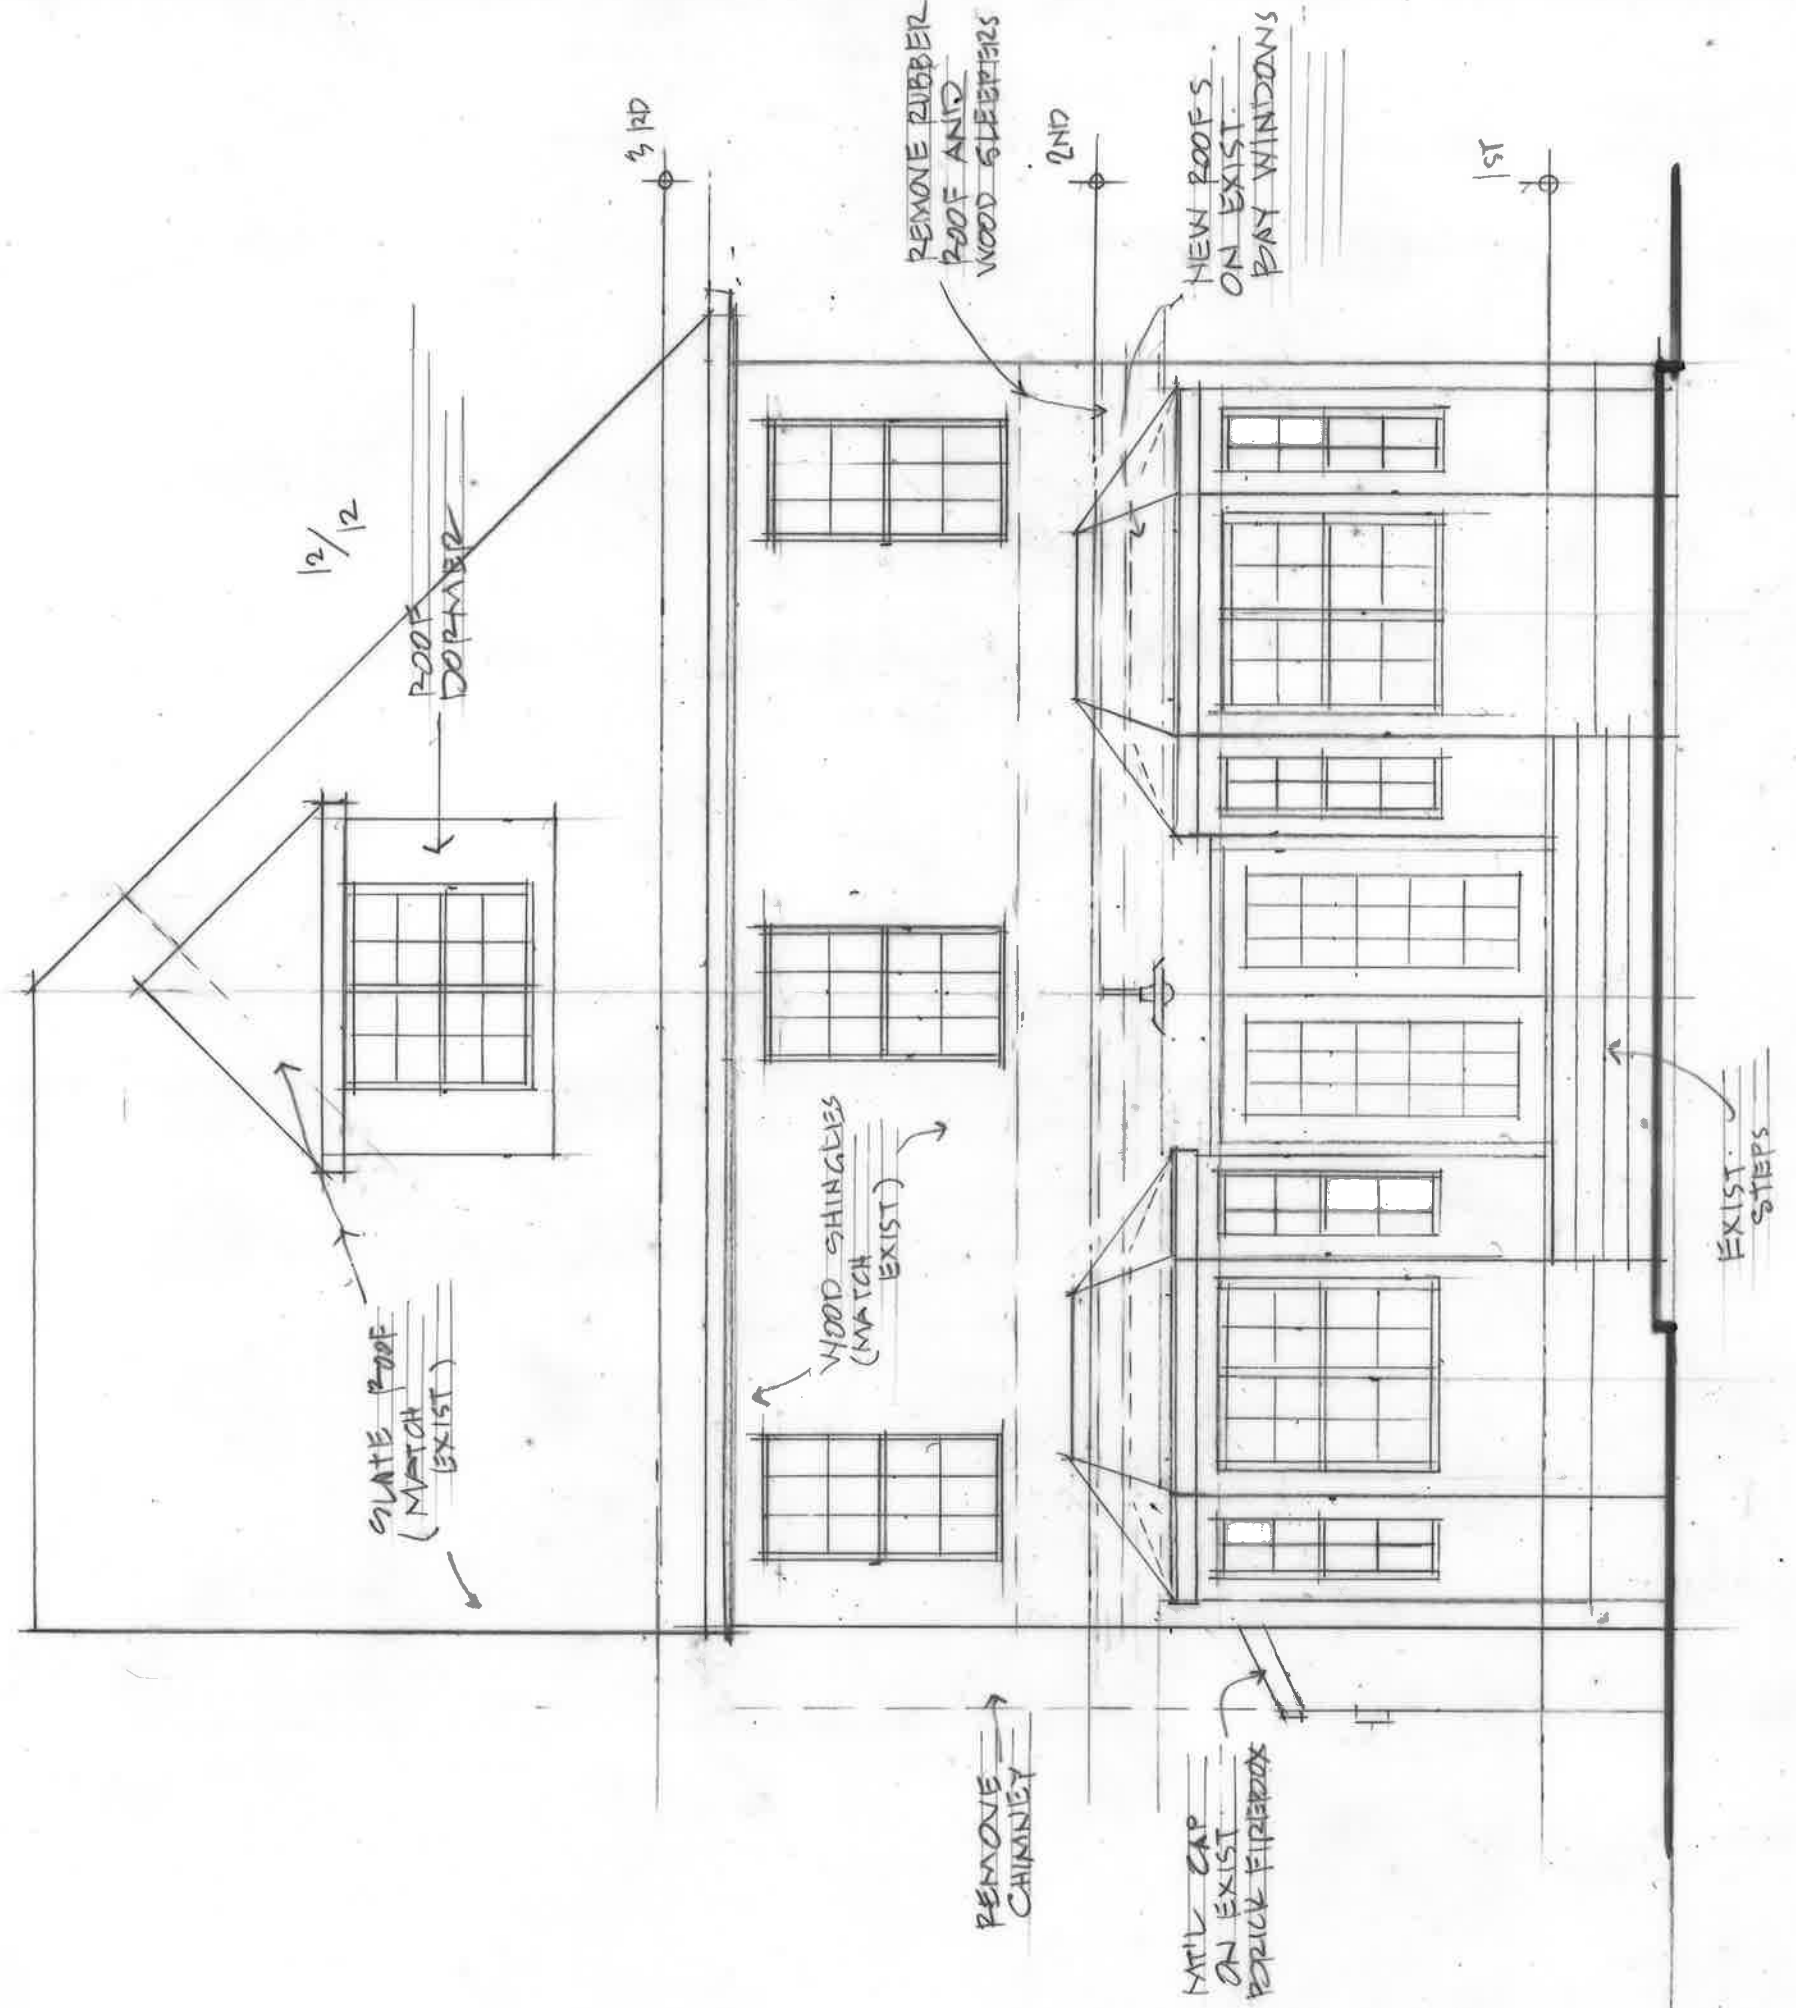

WEST

1/4" = 1'-0"

