

NEW LANDING & STEPS

NEW 9'-0" x 6'-8" GLASS SLIDING DOORS

FAMILY ROOM

EXTERIOR BEVERAGE COOLER

BUILT-IN GRILL WITH PERMANENT GAS LINE

WINE
ICE

NEW CABINETRY

CHANGE DOOR TO WINDOW

KITCHEN

SLIGHTLY MOVE & ENLARGE OPENING

DINING ROOM

REMOVE CLOSET & INSTALL NEW COAT CABINET

DN

REMOVE WALL & DOOR & ADD NEW GUARDRAIL

UP

LIVING ROOM

REMOVE WALL & ADD NEW STEPS

UP

FOYER

COPYRIGHT©

LAUERHASS ARCHITECTURE, LLC
ALL RIGHTS RESERVED.

THE ARCHITECT'S DRAWINGS AND OTHER WORK ARE FOR USE SOLELY ON THIS PROJECT. THE ARCHITECT IS THE AUTHOR, AND RESERVES ALL RIGHTS. INFORMATION CONTAINED HEREIN SHALL NOT BE USED WITHOUT THE EXPRESS WRITTEN AUTHORIZATION OF THE ARCHITECT.

Date:
8 March 2023

Project Number:
22-002

Drawing Title:
First Floor Plan


Project Name:
The Schmidt Residence

Scale:
1/4" = 1'-0"



Sheet Number:
A-3



Lauerhass Architecture
RENOVATION - ADDITION - NEW HOME

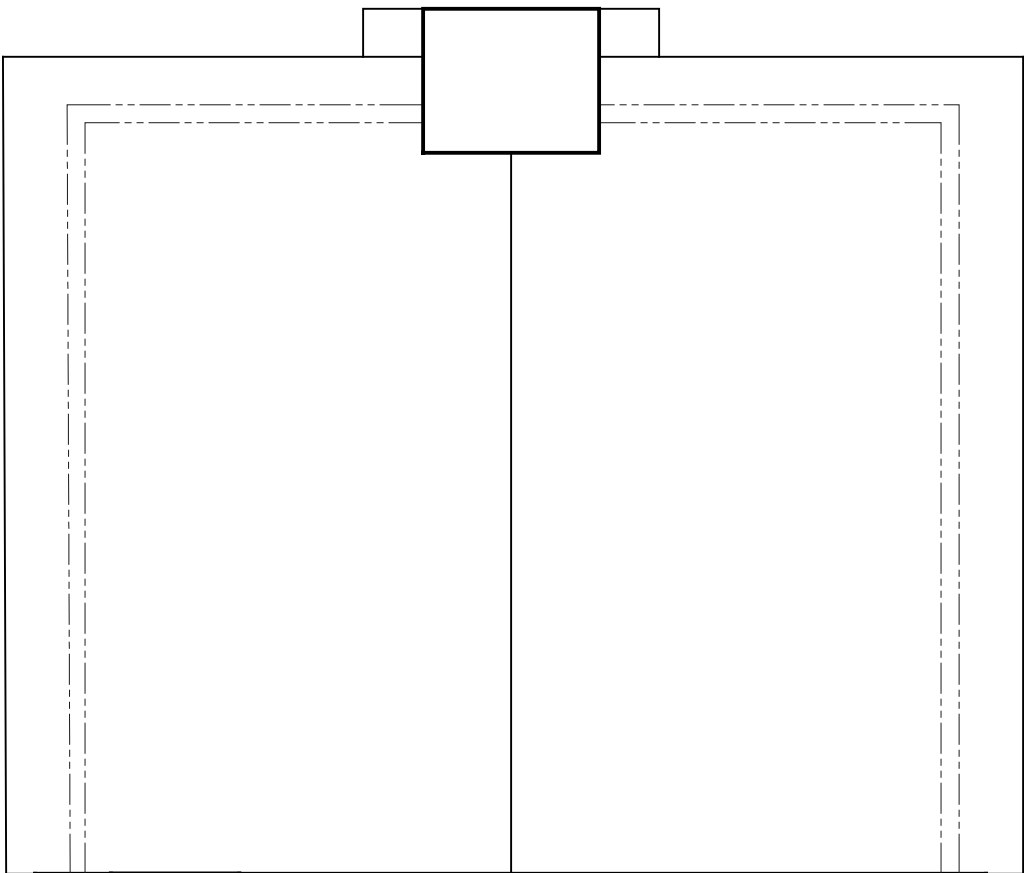


CLOSET COMPARISON	
CURRENT CLOSETS	
ATTIC CLOSET	= 2'-9" LF
OFFICE CLOSET	= 5'-6" LF
MASTER CLOSET	= 4'-0" LF
TOTAL CURRENT	= 12'-3" LF
PROPOSED MASTER CLOSET	= 16'-6" LF

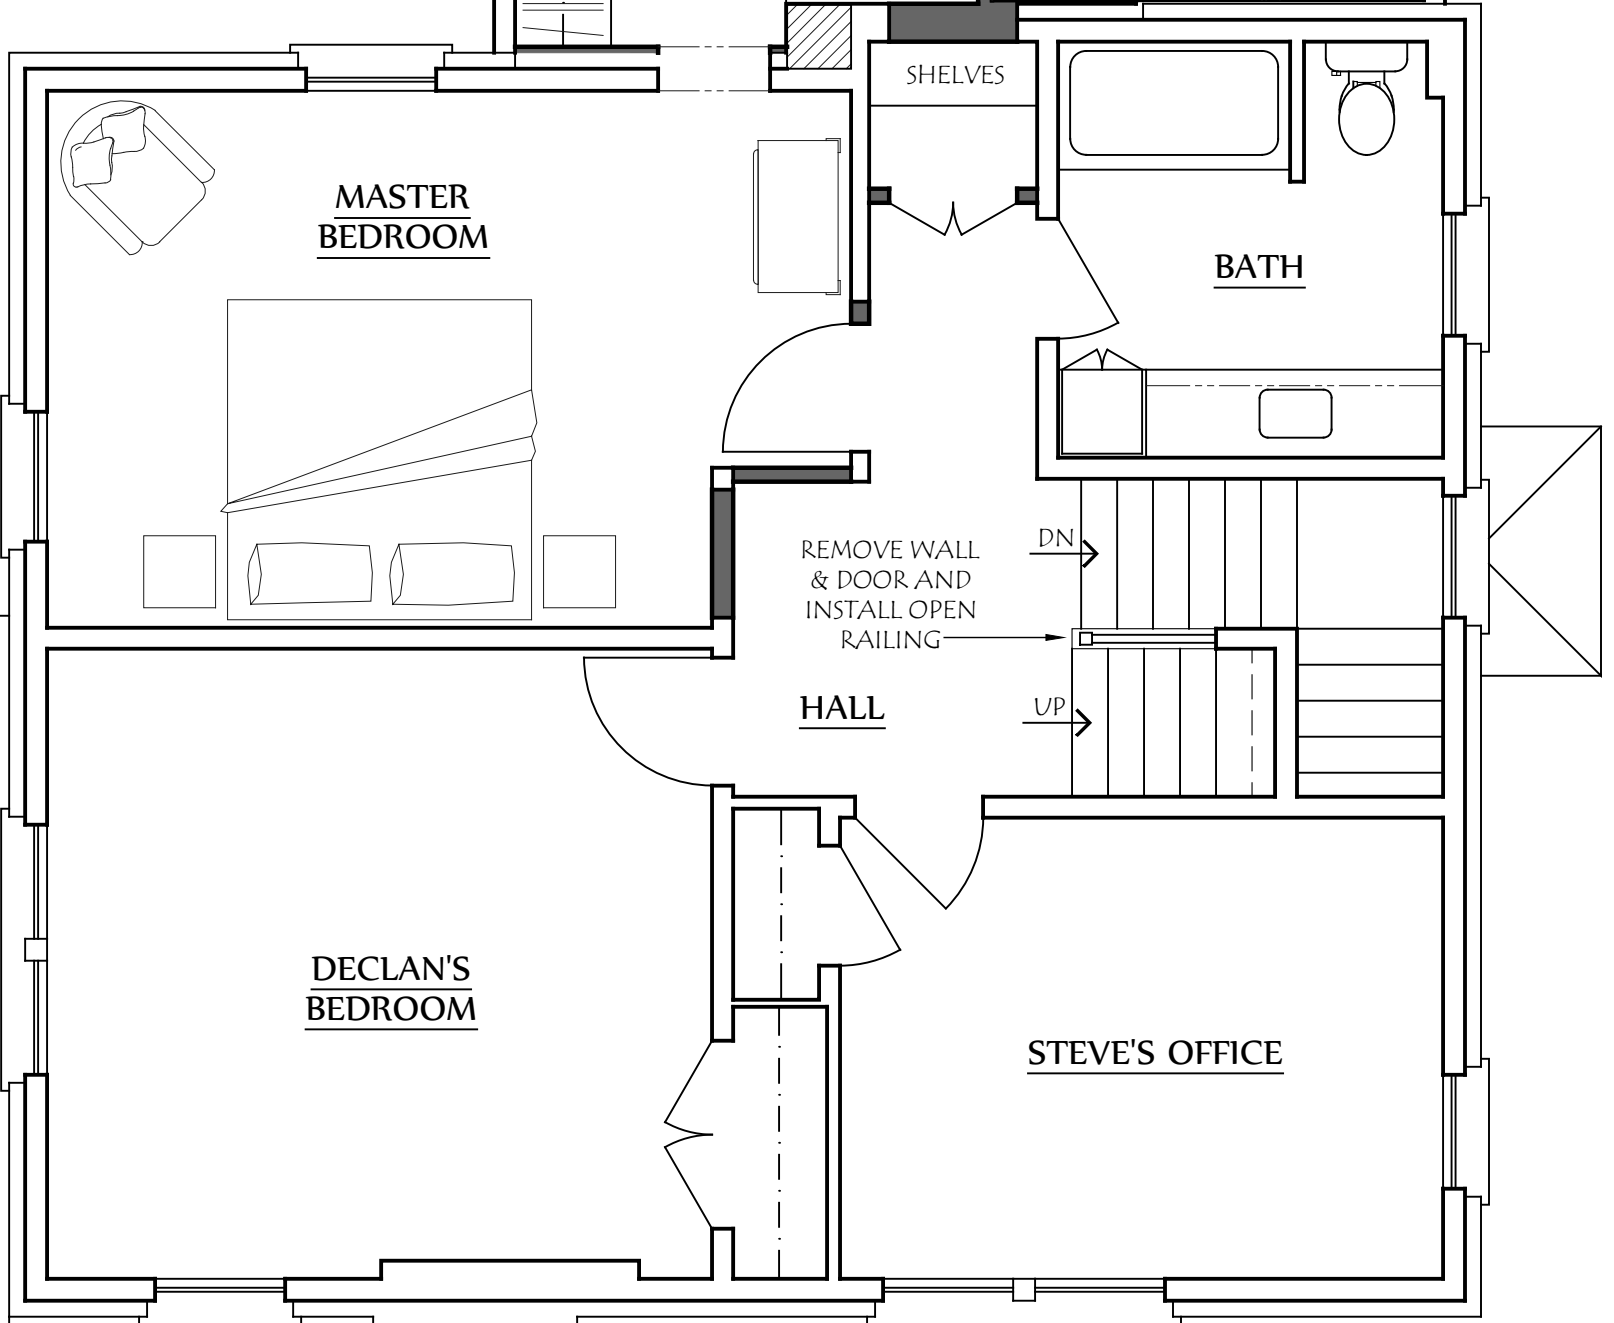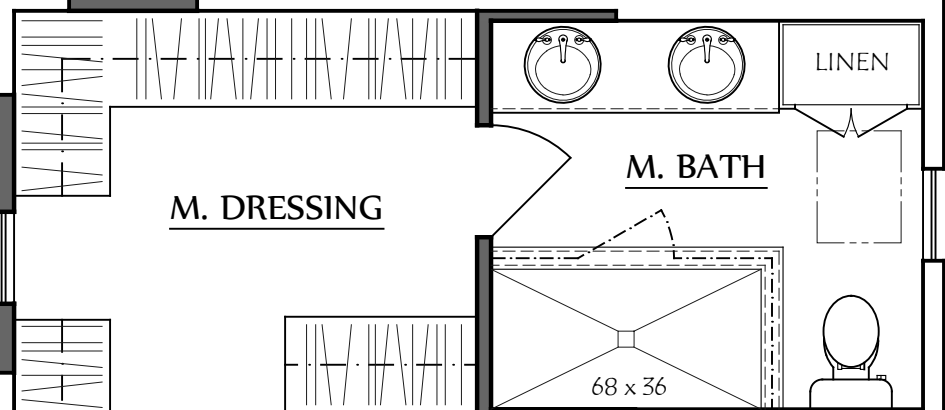

COPYRIGHT©
 LAUERHASS ARCHITECTURE, LLC
 ALL RIGHTS RESERVED.
 THE ARCHITECT'S DRAWINGS AND OTHER WORK ARE FOR USE SOLELY ON THIS PROJECT. THE ARCHITECT IS THE AUTHOR, AND RESERVES ALL RIGHTS. INFORMATION CONTAINED HEREIN SHALL NOT BE USED WITHOUT THE EXPRESS WRITTEN AUTHORIZATION OF THE ARCHITECT.

Date: 8 March 2023	Drawing Title: Second Floor Plan	Scale: 1/4" = 1'-0"
Project Number: 22-002	Project Name: The Schmidt Residence	Sheet Number: A-5



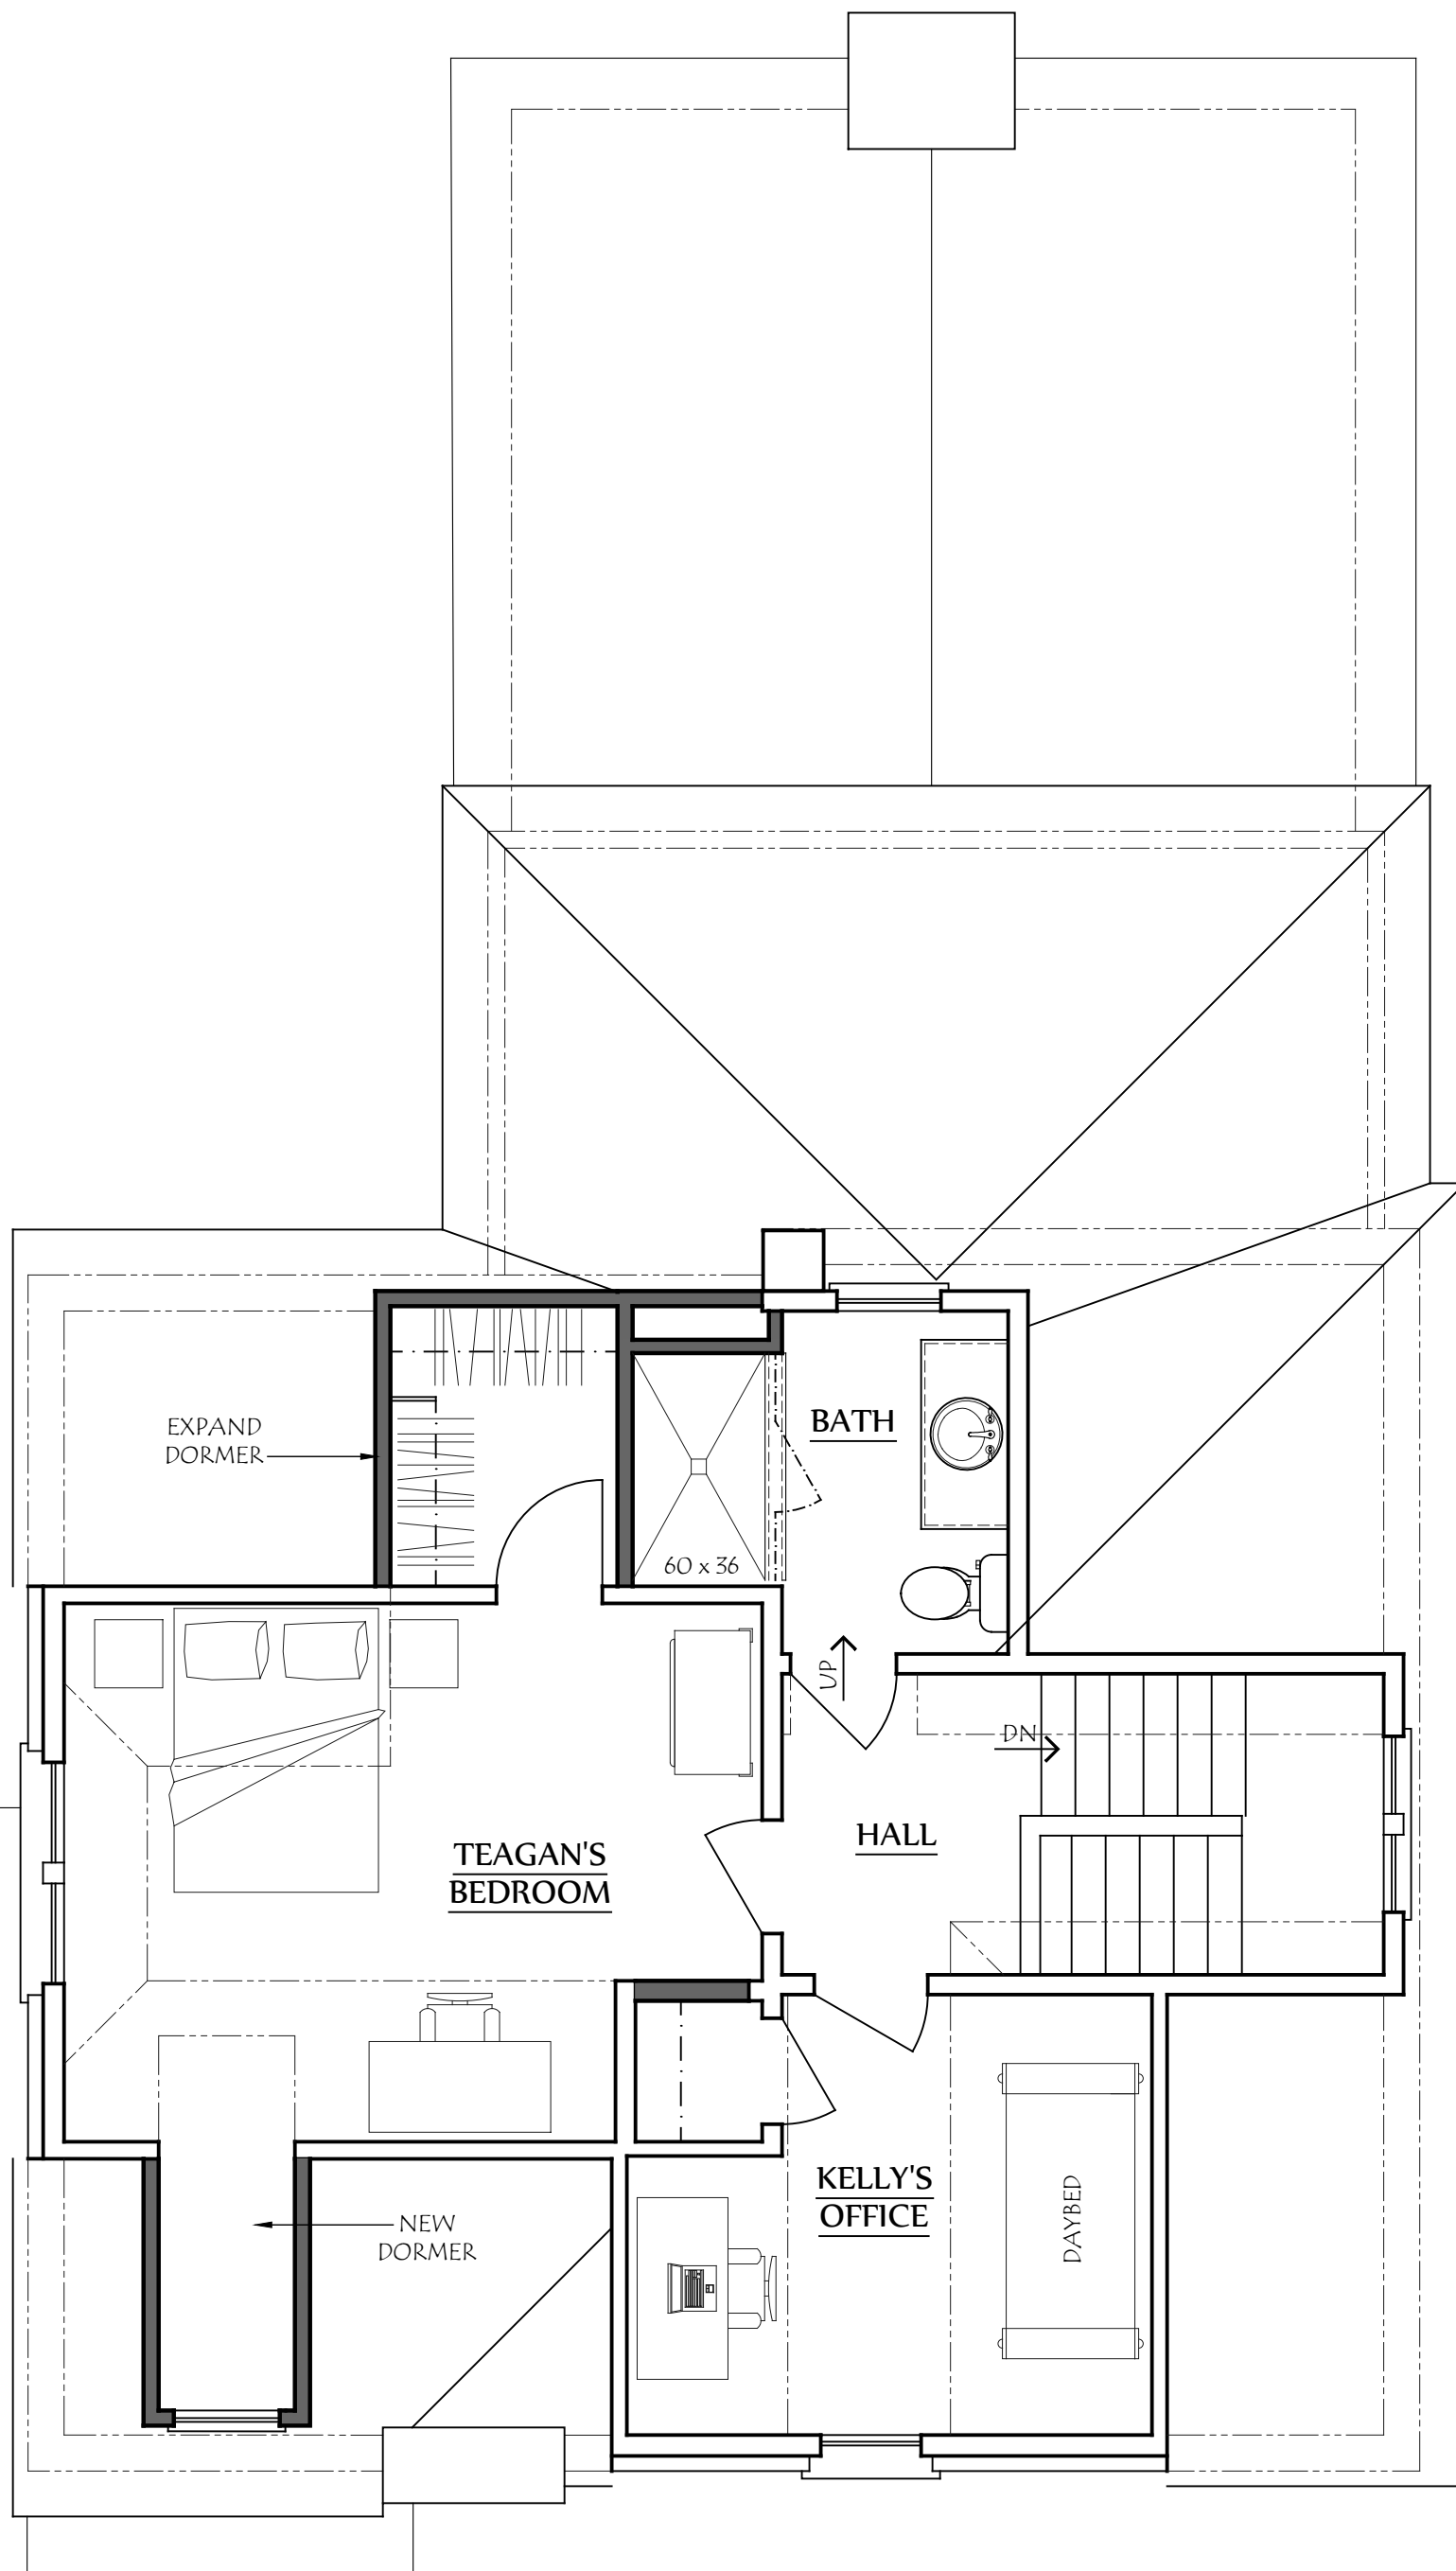

COPYRIGHT©

LAUERHASS ARCHITECTURE, LLC
ALL RIGHTS RESERVED.

THE ARCHITECT'S DRAWINGS AND OTHER WORK ARE FOR USE SOLELY ON THIS PROJECT. THE ARCHITECT IS THE AUTHOR, AND RESERVES ALL RIGHTS. INFORMATION CONTAINED HEREIN SHALL NOT BE USED WITHOUT THE EXPRESS WRITTEN AUTHORIZATION OF THE ARCHITECT.

Date:
8 March 2023

Project Number:
22-002

Drawing Title:
Third Floor Plan

Project Name:
The Schmidt Residence

Scale:
1/4" = 1'-0"

Sheet Number:
A-7



Lauerhass Architecture
RENOVATION - ADDITION - NEW HOME



COPYRIGHT©

LAUERHASS ARCHITECTURE, LLC
ALL RIGHTS RESERVED.

THE ARCHITECT'S DRAWINGS AND OTHER WORK ARE FOR USE SOLELY ON THIS PROJECT. THE ARCHITECT IS THE AUTHOR, AND RESERVES ALL RIGHTS. INFORMATION CONTAINED HEREIN SHALL NOT BE USED WITHOUT THE EXPRESS WRITTEN AUTHORIZATION OF THE ARCHITECT.

Date:
8 March 2023

Drawing Title:
West Elevation

Scale:
3/16" = 1'-0"


Project Number:
22-002

Project Name:
The Schmidt Residence

Sheet Number:
A-8



Lauerhass Architecture
RENOVATION - ADDITION - NEW HOME

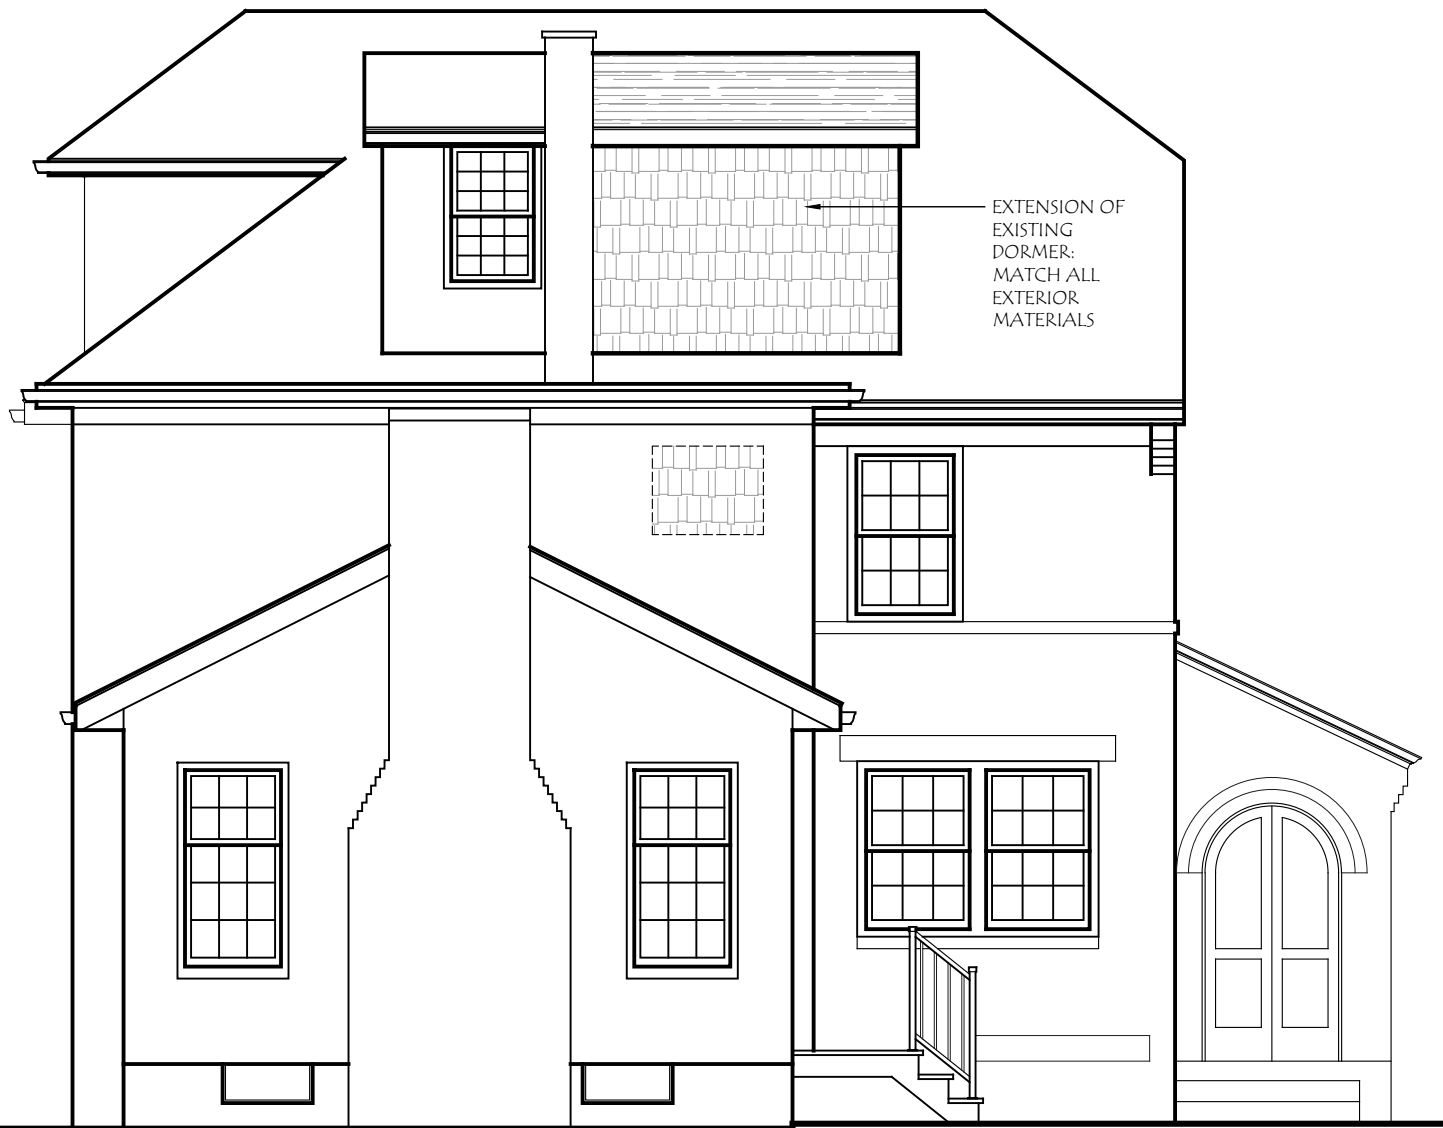

NORTH (REAR) ELEVATION



SOUTH (FRONT) ELEVATION

COPYRIGHT©

LAUERHASS ARCHITECTURE, LLC
ALL RIGHTS RESERVED.

THE ARCHITECT'S DRAWINGS AND OTHER WORK ARE FOR USE SOLELY ON THIS PROJECT. THE ARCHITECT IS THE AUTHOR, AND RESERVES ALL RIGHTS. INFORMATION CONTAINED HEREIN SHALL NOT BE USED WITHOUT THE EXPRESS WRITTEN AUTHORIZATION OF THE ARCHITECT.

Date:
8 March 2023

Drawing Title:
Exterior Elevations

Scale:
3/16" = 1'-0"

Project Number:
22-002

Project Name:
The Schmidt Residence

Sheet Number:
A-9



Lauerhass Architecture
RENOVATION - ADDITION - NEW HOME