

COPYRIGHT©

LAUERHASS ARCHITECTURE, LLC
ALL RIGHTS RESERVED.

THE ARCHITECT'S DRAWINGS AND OTHER WORK ARE FOR USE SOLELY ON THIS PROJECT. THE ARCHITECT IS THE AUTHOR, AND RESERVES ALL RIGHTS. INFORMATION CONTAINED HEREIN SHALL NOT BE USED WITHOUT THE EXPRESS WRITTEN AUTHORIZATION OF THE ARCHITECT.

Date:
17 June 2023

Project Number:
20-000

Drawing Title:
First Floor Plan


Project Name:
Residence

Scale:
1/4" = 1'-0"

Sheet Number:
1 of 1



Lauerhass Architecture
RENOVATION - ADDITION - NEW HOME

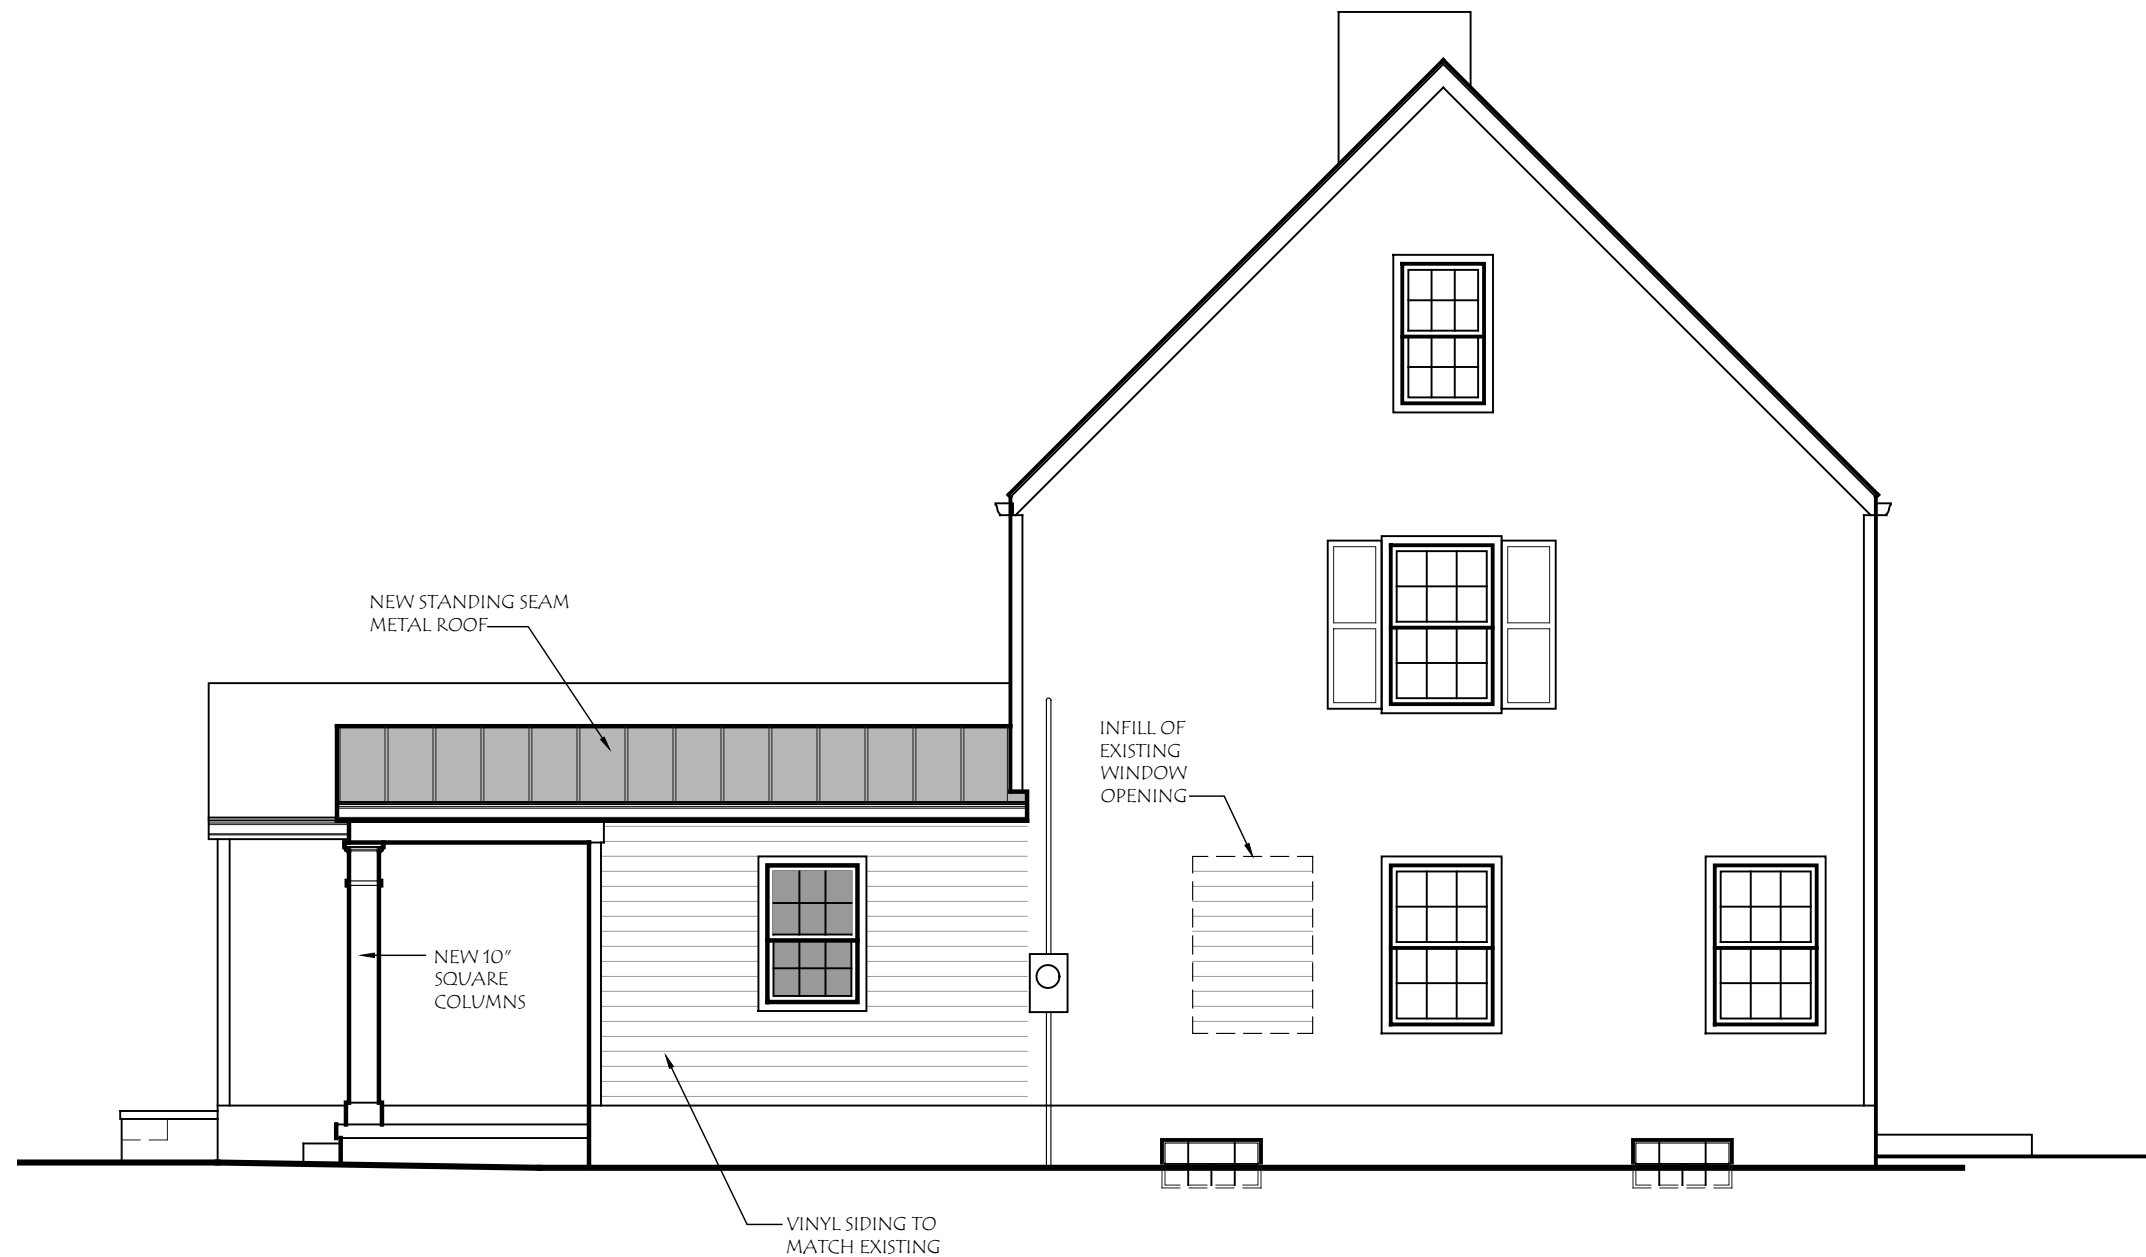

COPYRIGHT©
 LAUERHASS ARCHITECTURE, LLC
 ALL RIGHTS RESERVED.
 THE ARCHITECT'S DRAWINGS AND OTHER WORK
 ARE FOR USE SOLELY ON THIS PROJECT.
 THE ARCHITECT IS THE AUTHOR, AND RESERVES
 ALL RIGHTS. INFORMATION CONTAINED HEREIN
 SHALL NOT BE USED WITHOUT THE EXPRESS
 WRITTEN AUTHORIZATION OF THE ARCHITECT.

<u>Date:</u> 15 Aug 2023	<u>Drawing Title:</u> North Elevation	<u>Scale:</u> 3/16" = 1'-0"
<u>Project Number:</u> 22-022	<u>Project Name:</u> The Bean-Smith Residence	<u>Sheet Number:</u> A-2





SOUTH ELEVATION



EAST ELEVATION

COPYRIGHT©

LAUERHASS ARCHITECTURE, LLC
ALL RIGHTS RESERVED.

THE ARCHITECT'S DRAWINGS AND OTHER WORK ARE FOR USE SOLELY ON THIS PROJECT. THE ARCHITECT IS THE AUTHOR, AND RESERVES ALL RIGHTS. INFORMATION CONTAINED HEREIN SHALL NOT BE USED WITHOUT THE EXPRESS WRITTEN AUTHORIZATION OF THE ARCHITECT.

Date:
15 Aug 2023

Drawing Title:
Exterior Elevations

Scale:
3/16" = 1'-0"

Project Number:
22-022

Project Name:
The Bean-Smith Residence

Sheet Number:
A-2



Lauerhass Architecture
RENOVATION - ADDITION - NEW HOME