


ALLEY  
(16' R.O.W.)

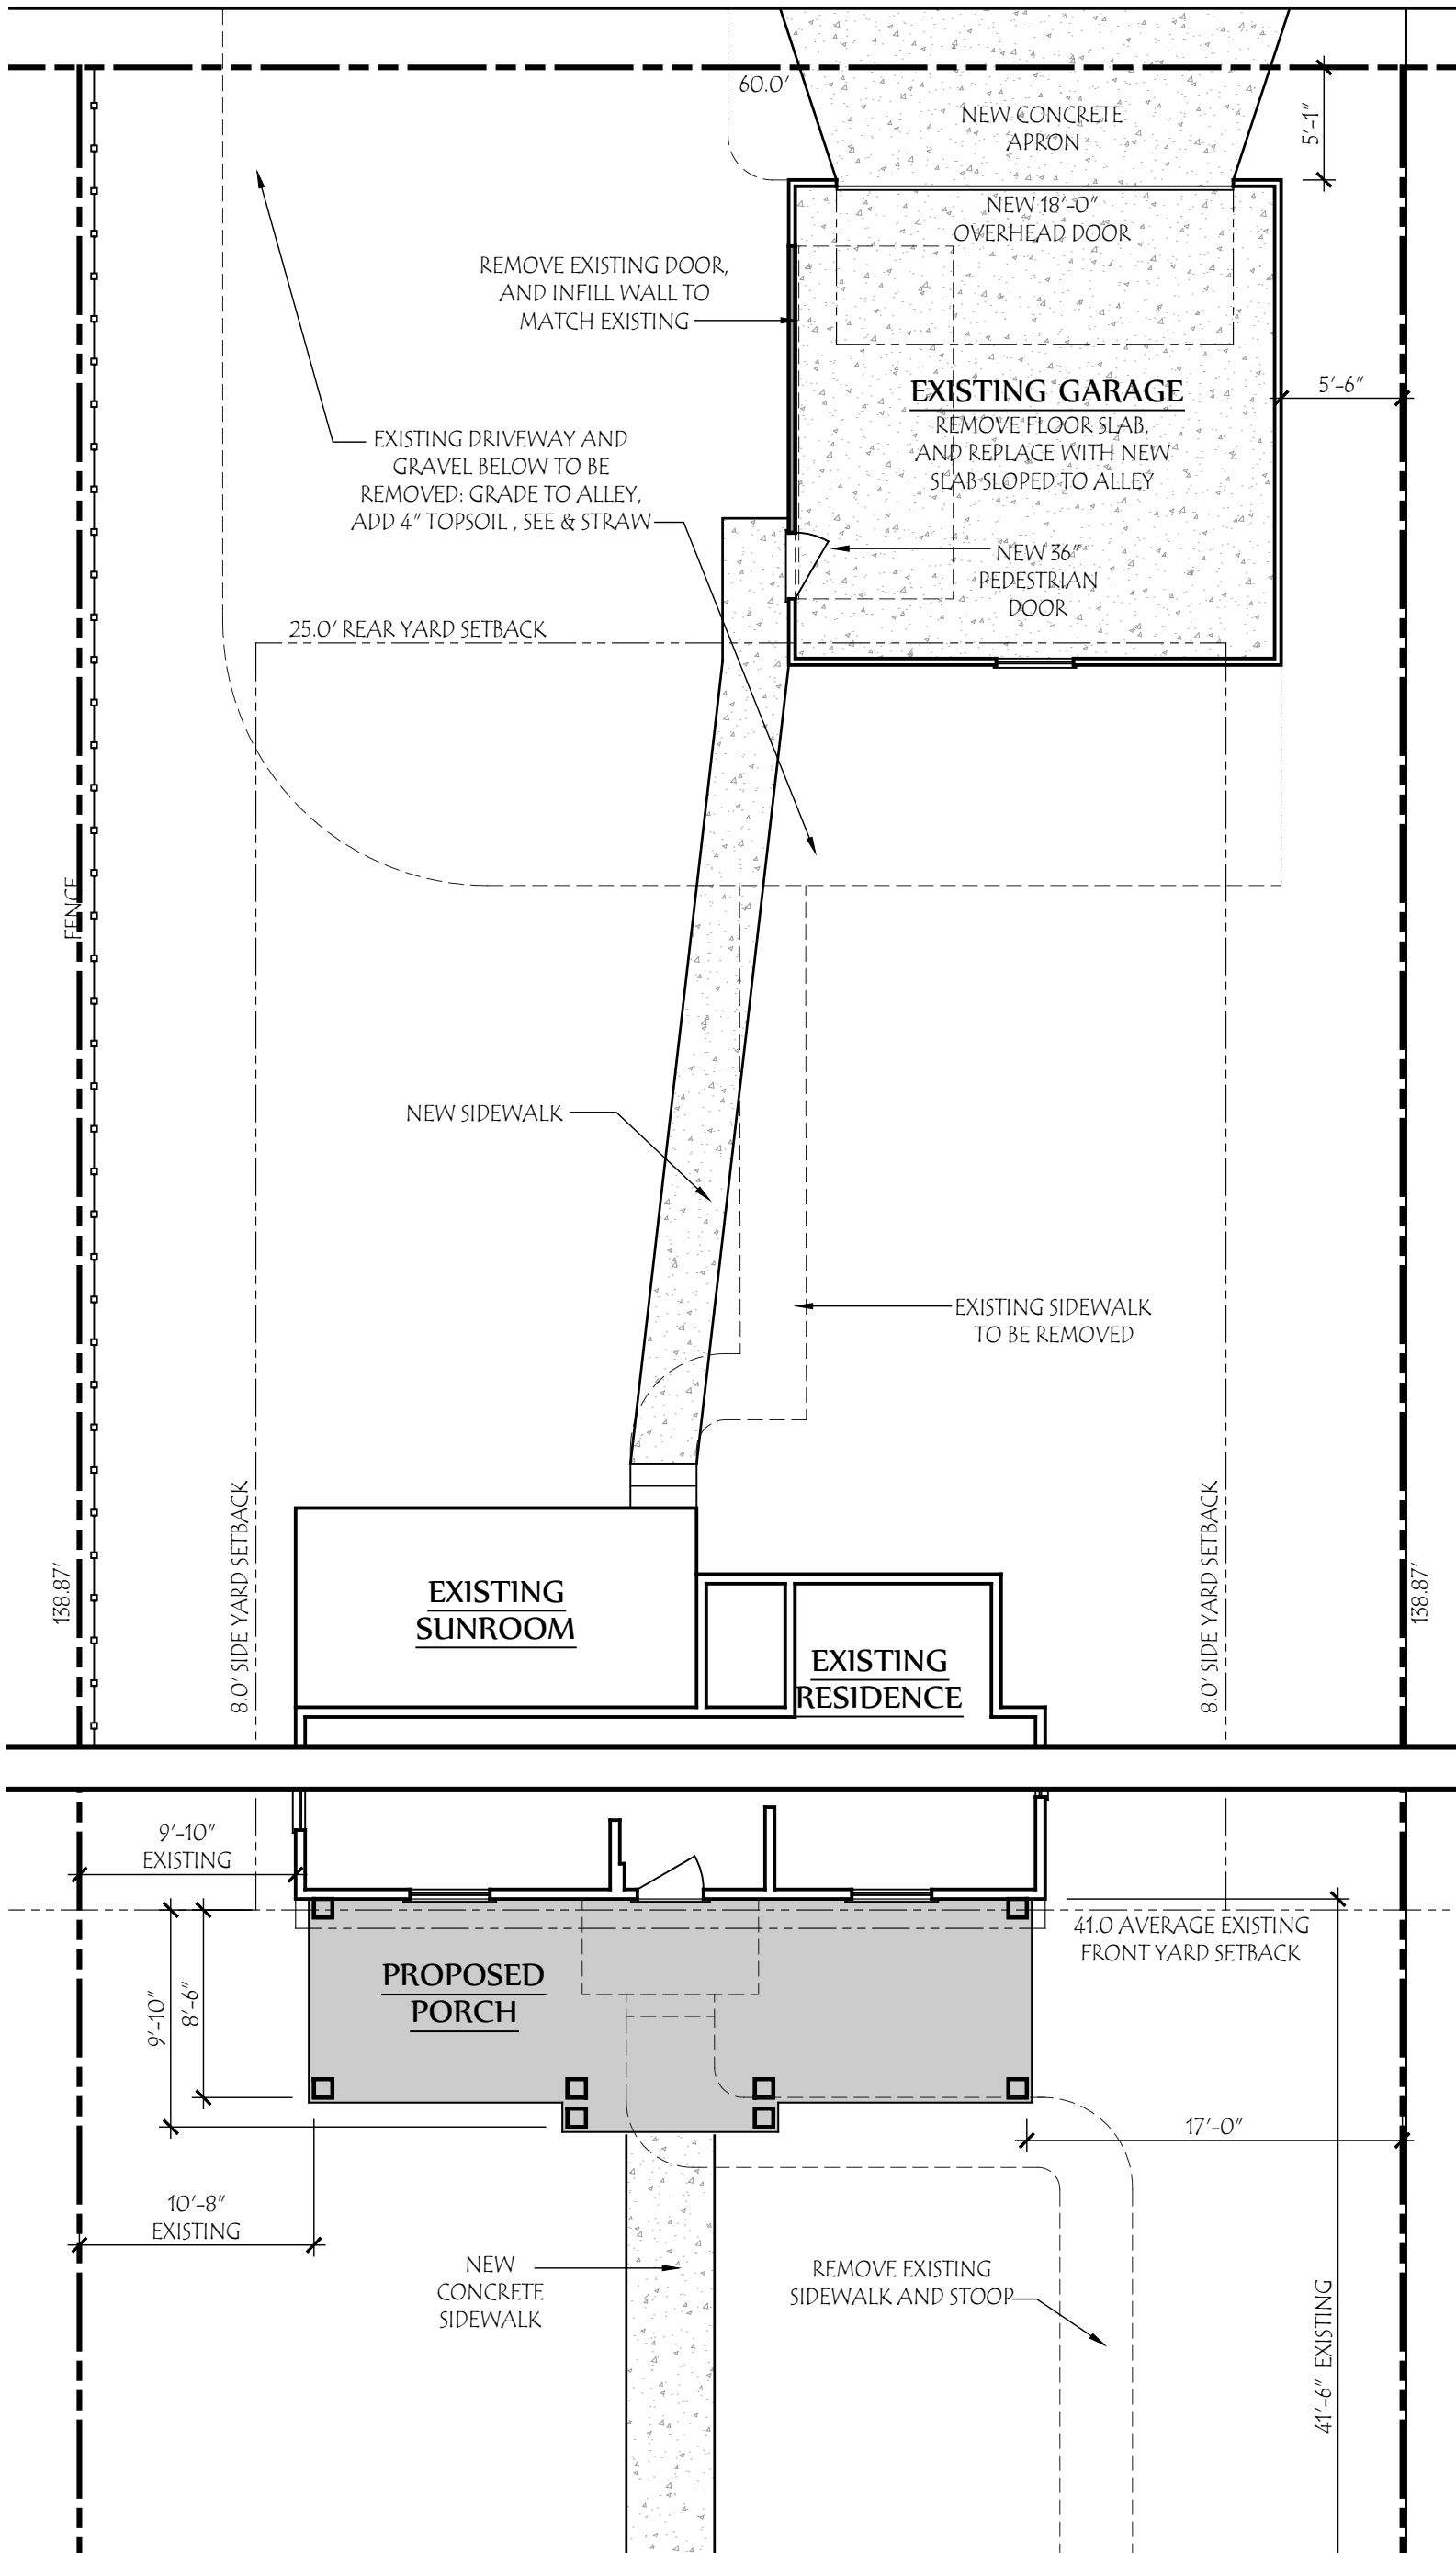

**COPYRIGHT©**

LAUERHASS ARCHITECTURE, LLC  
ALL RIGHTS RESERVED.

THE ARCHITECT'S DRAWINGS AND OTHER WORK ARE FOR USE SOLELY ON THIS PROJECT. THE ARCHITECT IS THE AUTHOR, AND RESERVES ALL RIGHTS. INFORMATION CONTAINED HEREIN SHALL NOT BE USED WITHOUT THE EXPRESS WRITTEN AUTHORIZATION OF THE ARCHITECT.

Date:  
11 Oct 2023

Project Number:  
23-064

Drawing Title:  
**Site Plan**

Project Name:  
The Carter Residence

Scale:  
1/8" = 1'-0"

Sheet Number:  
S-1



**Lauerhass Architecture**  
RENOVATION - ADDITION - NEW HOME