


COPYRIGHT©

LAUERHASS ARCHITECTURE, LLC
ALL RIGHTS RESERVED.

THE ARCHITECT'S DRAWINGS AND OTHER WORK ARE FOR USE SOLELY ON THIS PROJECT. THE ARCHITECT IS THE AUTHOR, AND RESERVES ALL RIGHTS. INFORMATION CONTAINED HEREIN SHALL NOT BE USED WITHOUT THE EXPRESS WRITTEN AUTHORIZATION OF THE ARCHITECT.

Date: 5 Feb 2024	Drawing Title: Garage Plans	Scale: 1/4" = 1'-0"
Project Number: 23-099	Project Name: The Barger Residence	Sheet Number: A-1



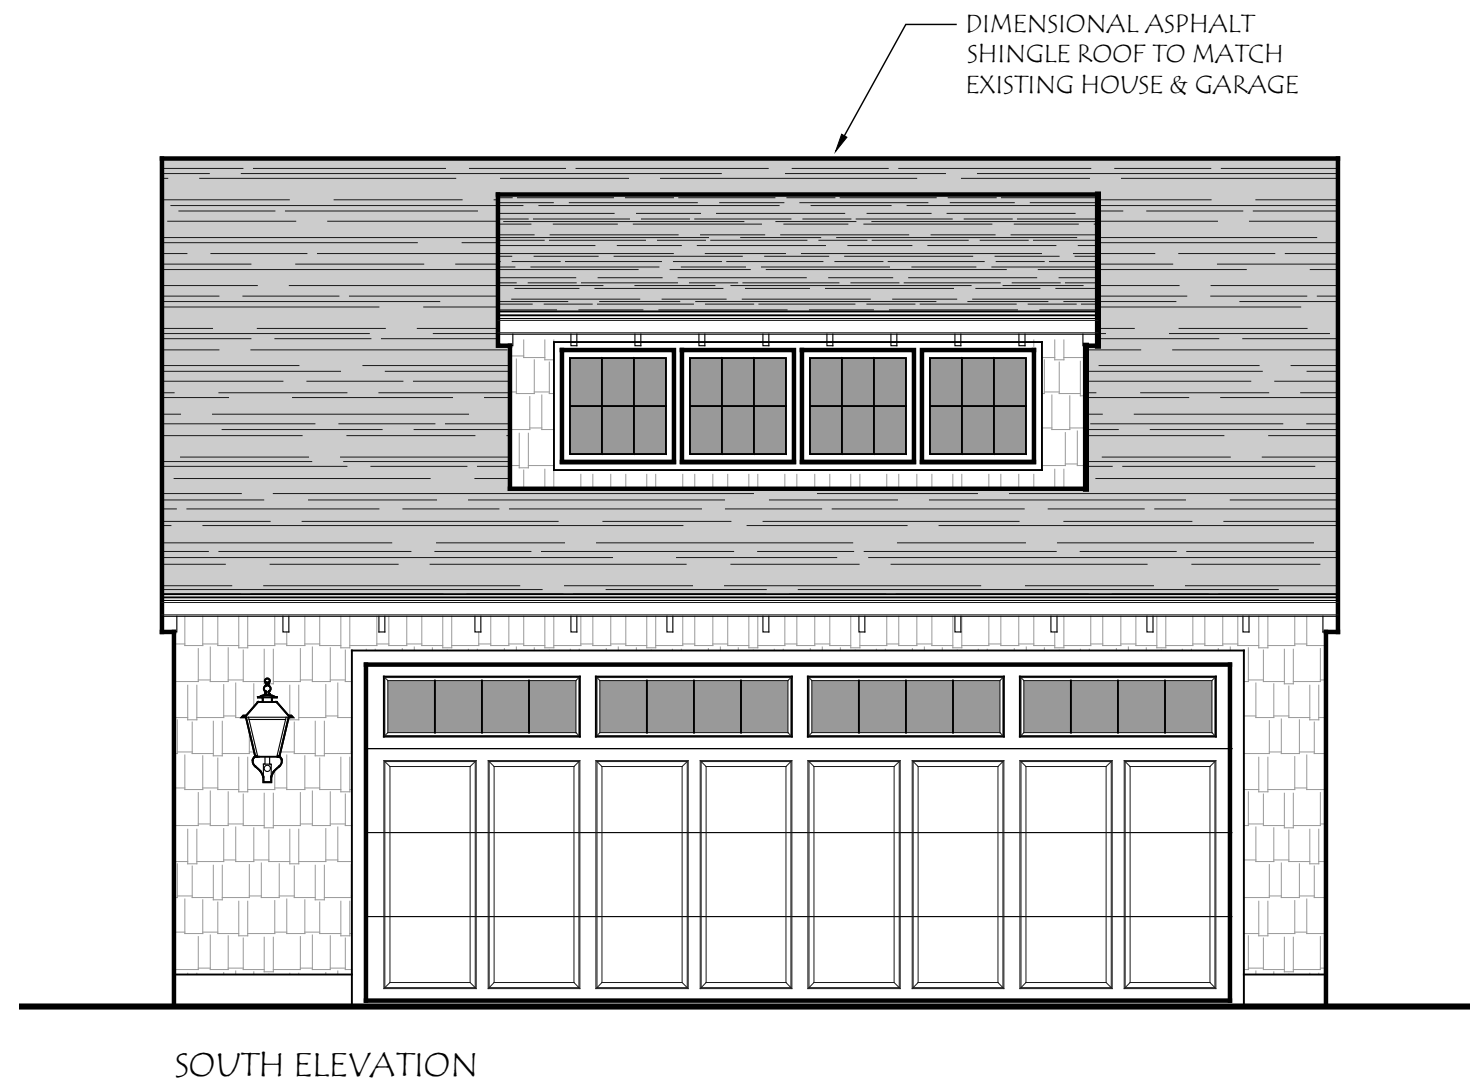


DIMENSIONAL ASPHALT
SHINGLE ROOF TO MATCH
EXISTING HOUSE & GARAGE

COPYRIGHT©
LAUERHASS ARCHITECTURE, LLC
ALL RIGHTS RESERVED.


THE ARCHITECT'S DRAWINGS AND OTHER WORK
ARE FOR USE SOLELY ON THIS PROJECT.
THE ARCHITECT IS THE AUTHOR, AND RESERVES
ALL RIGHTS. INFORMATION CONTAINED HEREIN
SHALL NOT BE USED WITHOUT THE EXPRESS
WRITTEN AUTHORIZATION OF THE ARCHITECT.

<u>Date:</u> 5 Feb 2024	<u>Drawing Title:</u> Garage Elevation	<u>Scale:</u> 1/4" = 1'-0"
<u>Project Number:</u> 23-099	<u>Project Name:</u> The Barger Residence	<u>Sheet Number:</u> A-1



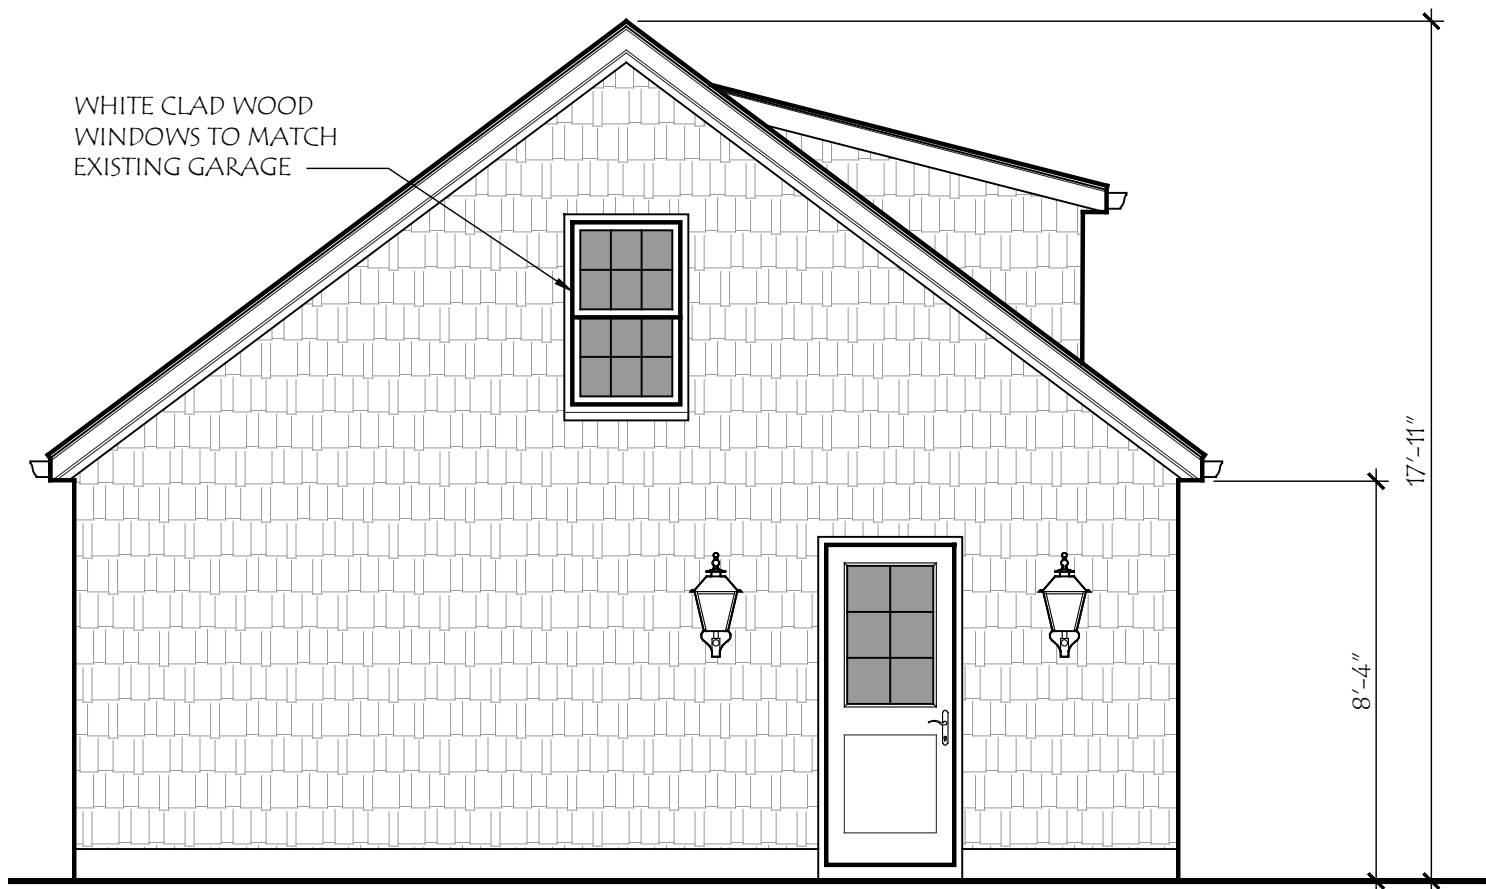

WEST ELEVATION

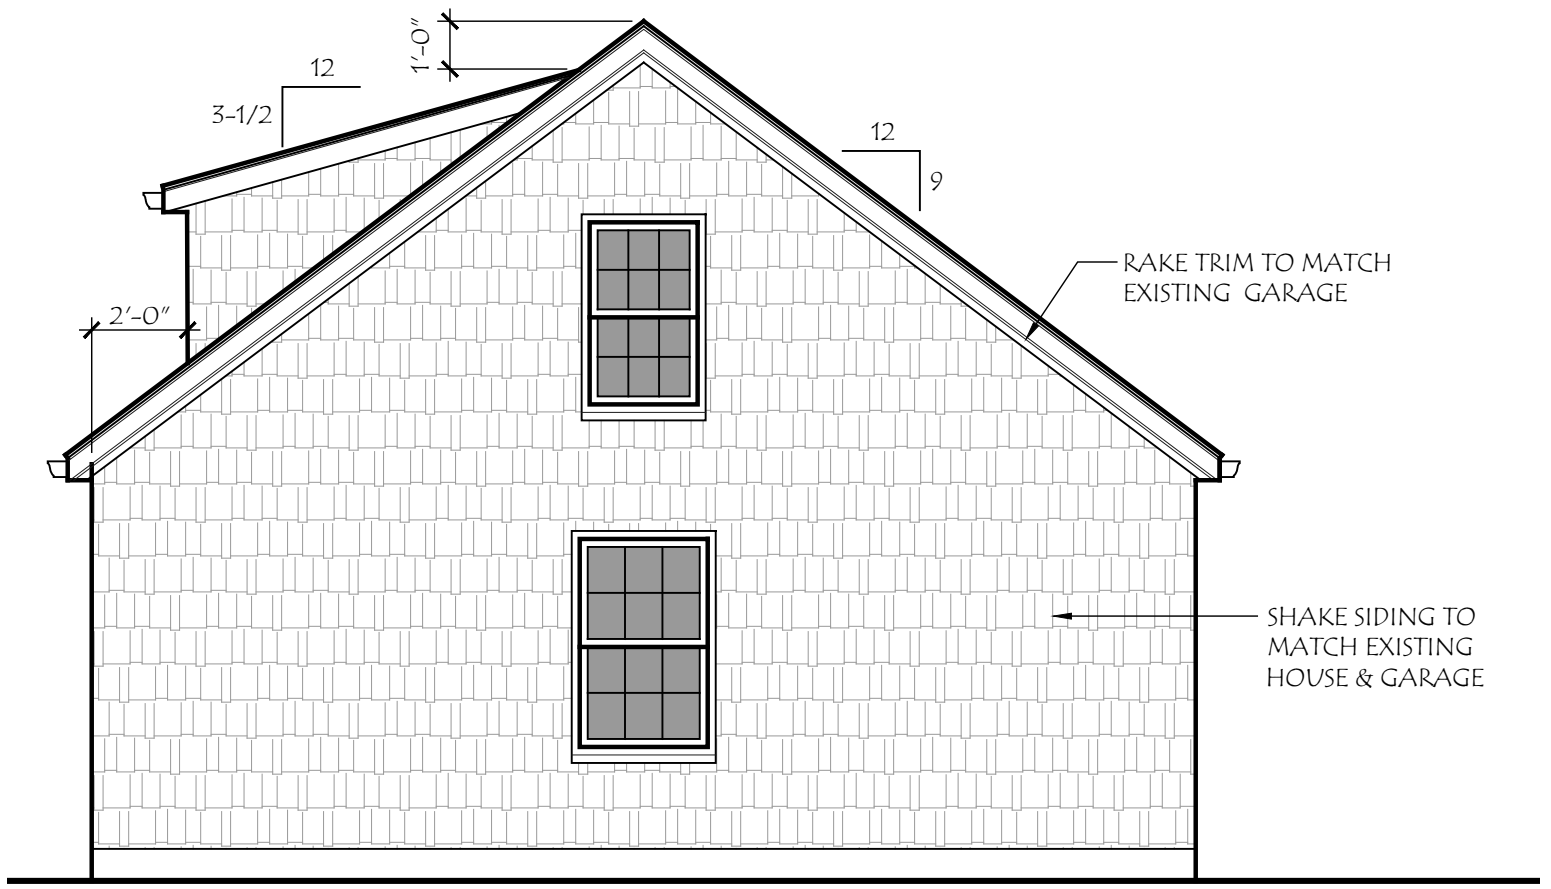

EAST ELEVATION

COPYRIGHT©
 LAUERHASS ARCHITECTURE, LLC
 ALL RIGHTS RESERVED.
 THE ARCHITECT'S DRAWINGS AND OTHER WORK ARE FOR USE SOLELY ON THIS PROJECT. THE ARCHITECT IS THE AUTHOR, AND RESERVES ALL RIGHTS. INFORMATION CONTAINED HEREIN SHALL NOT BE USED WITHOUT THE EXPRESS WRITTEN AUTHORIZATION OF THE ARCHITECT.

<u>Date:</u> 5 Feb 2024	<u>Drawing Title:</u> Side Elevations	<u>Scale:</u> 1/4" = 1'-0"
<u>Project Number:</u> 23-099	<u>Project Name:</u> The Barger Residence	<u>Sheet Number:</u> A-2

