


COPYRIGHT©

LAUERHASS ARCHITECTURE, LLC
ALL RIGHTS RESERVED.


THE ARCHITECT'S DRAWINGS AND OTHER WORK ARE FOR USE SOLELY ON THIS PROJECT. THE ARCHITECT IS THE AUTHOR, AND RESERVES ALL RIGHTS. INFORMATION CONTAINED HEREIN SHALL NOT BE USED WITHOUT THE EXPRESS WRITTEN AUTHORIZATION OF THE ARCHITECT.

<u>Date:</u> 5 Feb 2024	<u>Drawing Title:</u> Garage Plan/ Elevation	<u>Scale:</u> 1/4" = 1'-0"
<u>Project Number:</u> 23-099	<u>Project Name:</u> The Barger Residence	<u>Sheet Number:</u> A-1



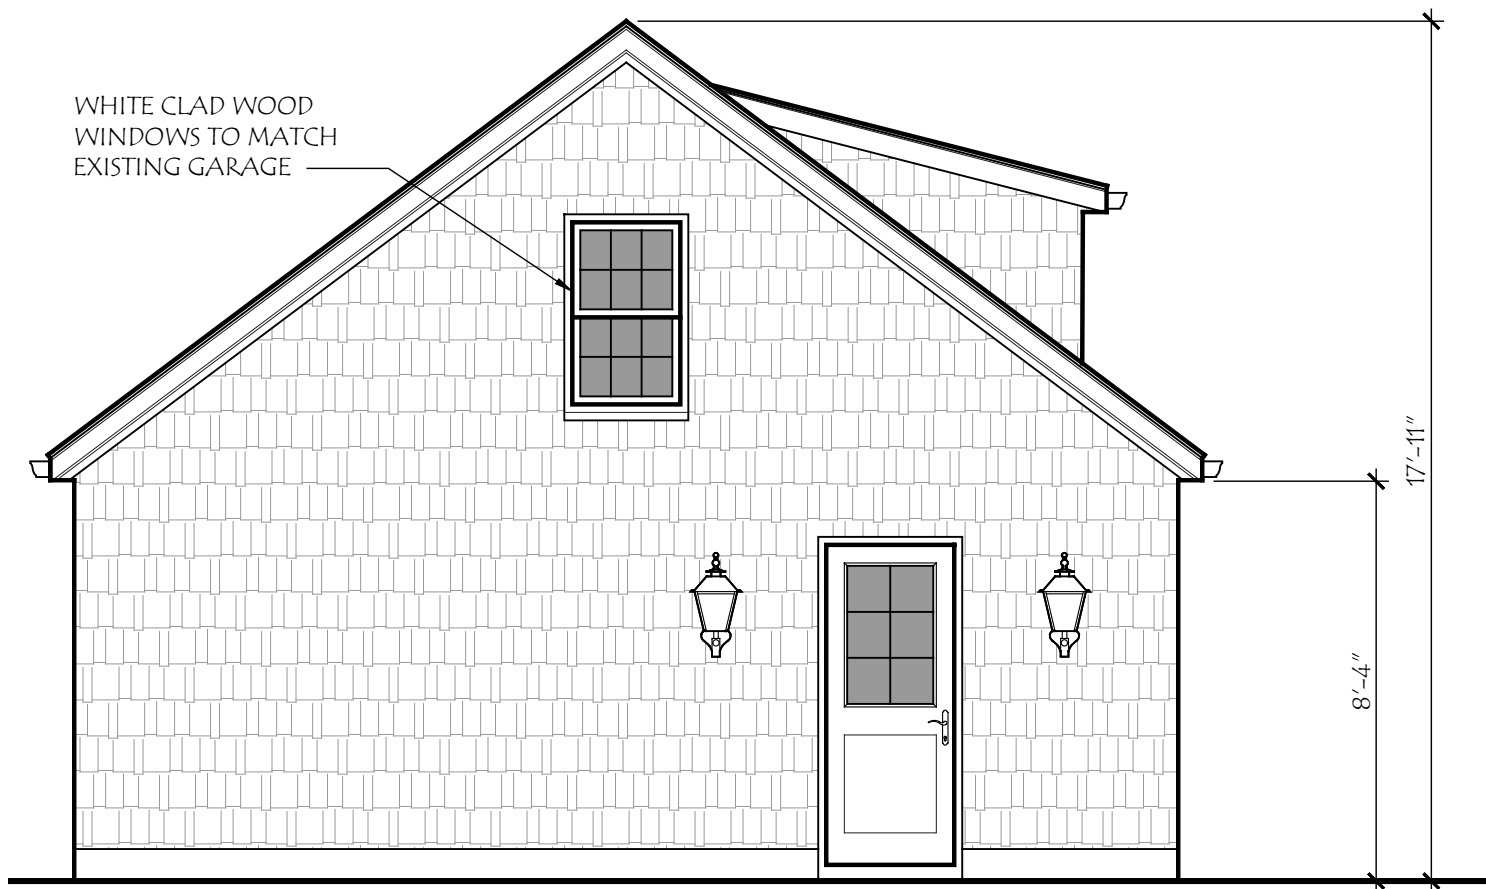

WEST ELEVATION

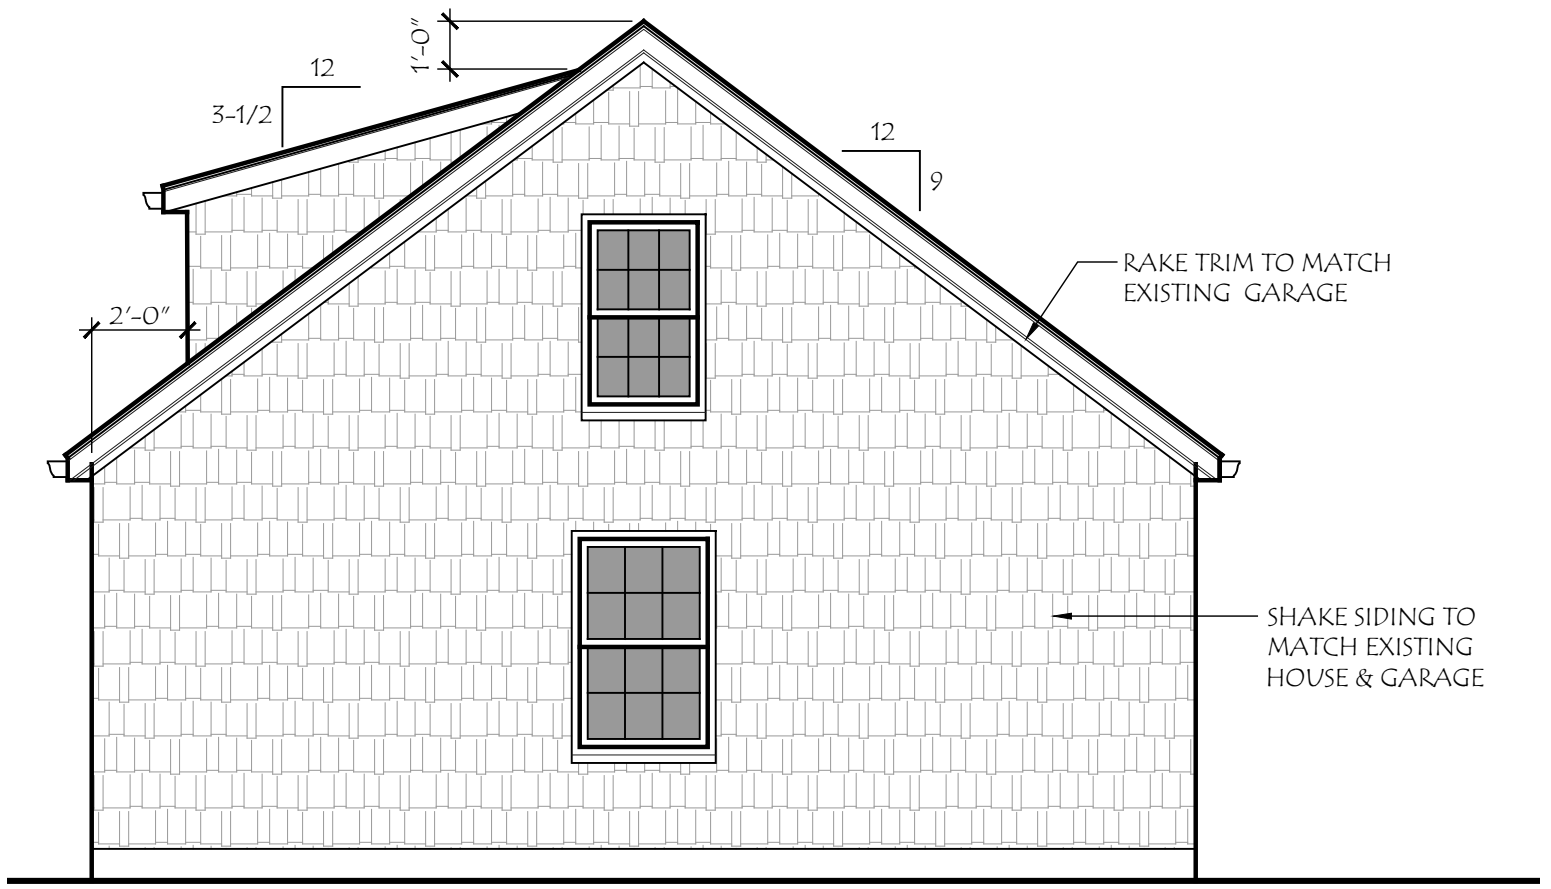

EAST ELEVATION

COPYRIGHT©
 LAUERHASS ARCHITECTURE, LLC
 ALL RIGHTS RESERVED.
 THE ARCHITECT'S DRAWINGS AND OTHER WORK ARE FOR USE SOLELY ON THIS PROJECT. THE ARCHITECT IS THE AUTHOR, AND RESERVES ALL RIGHTS. INFORMATION CONTAINED HEREIN SHALL NOT BE USED WITHOUT THE EXPRESS WRITTEN AUTHORIZATION OF THE ARCHITECT.

<u>Date:</u> 5 Feb 2024	<u>Drawing Title:</u> Side Elevations	<u>Scale:</u> 1/4" = 1'-0"
<u>Project Number:</u> 23-099	<u>Project Name:</u> The Barger Residence	<u>Sheet Number:</u> A-2

