

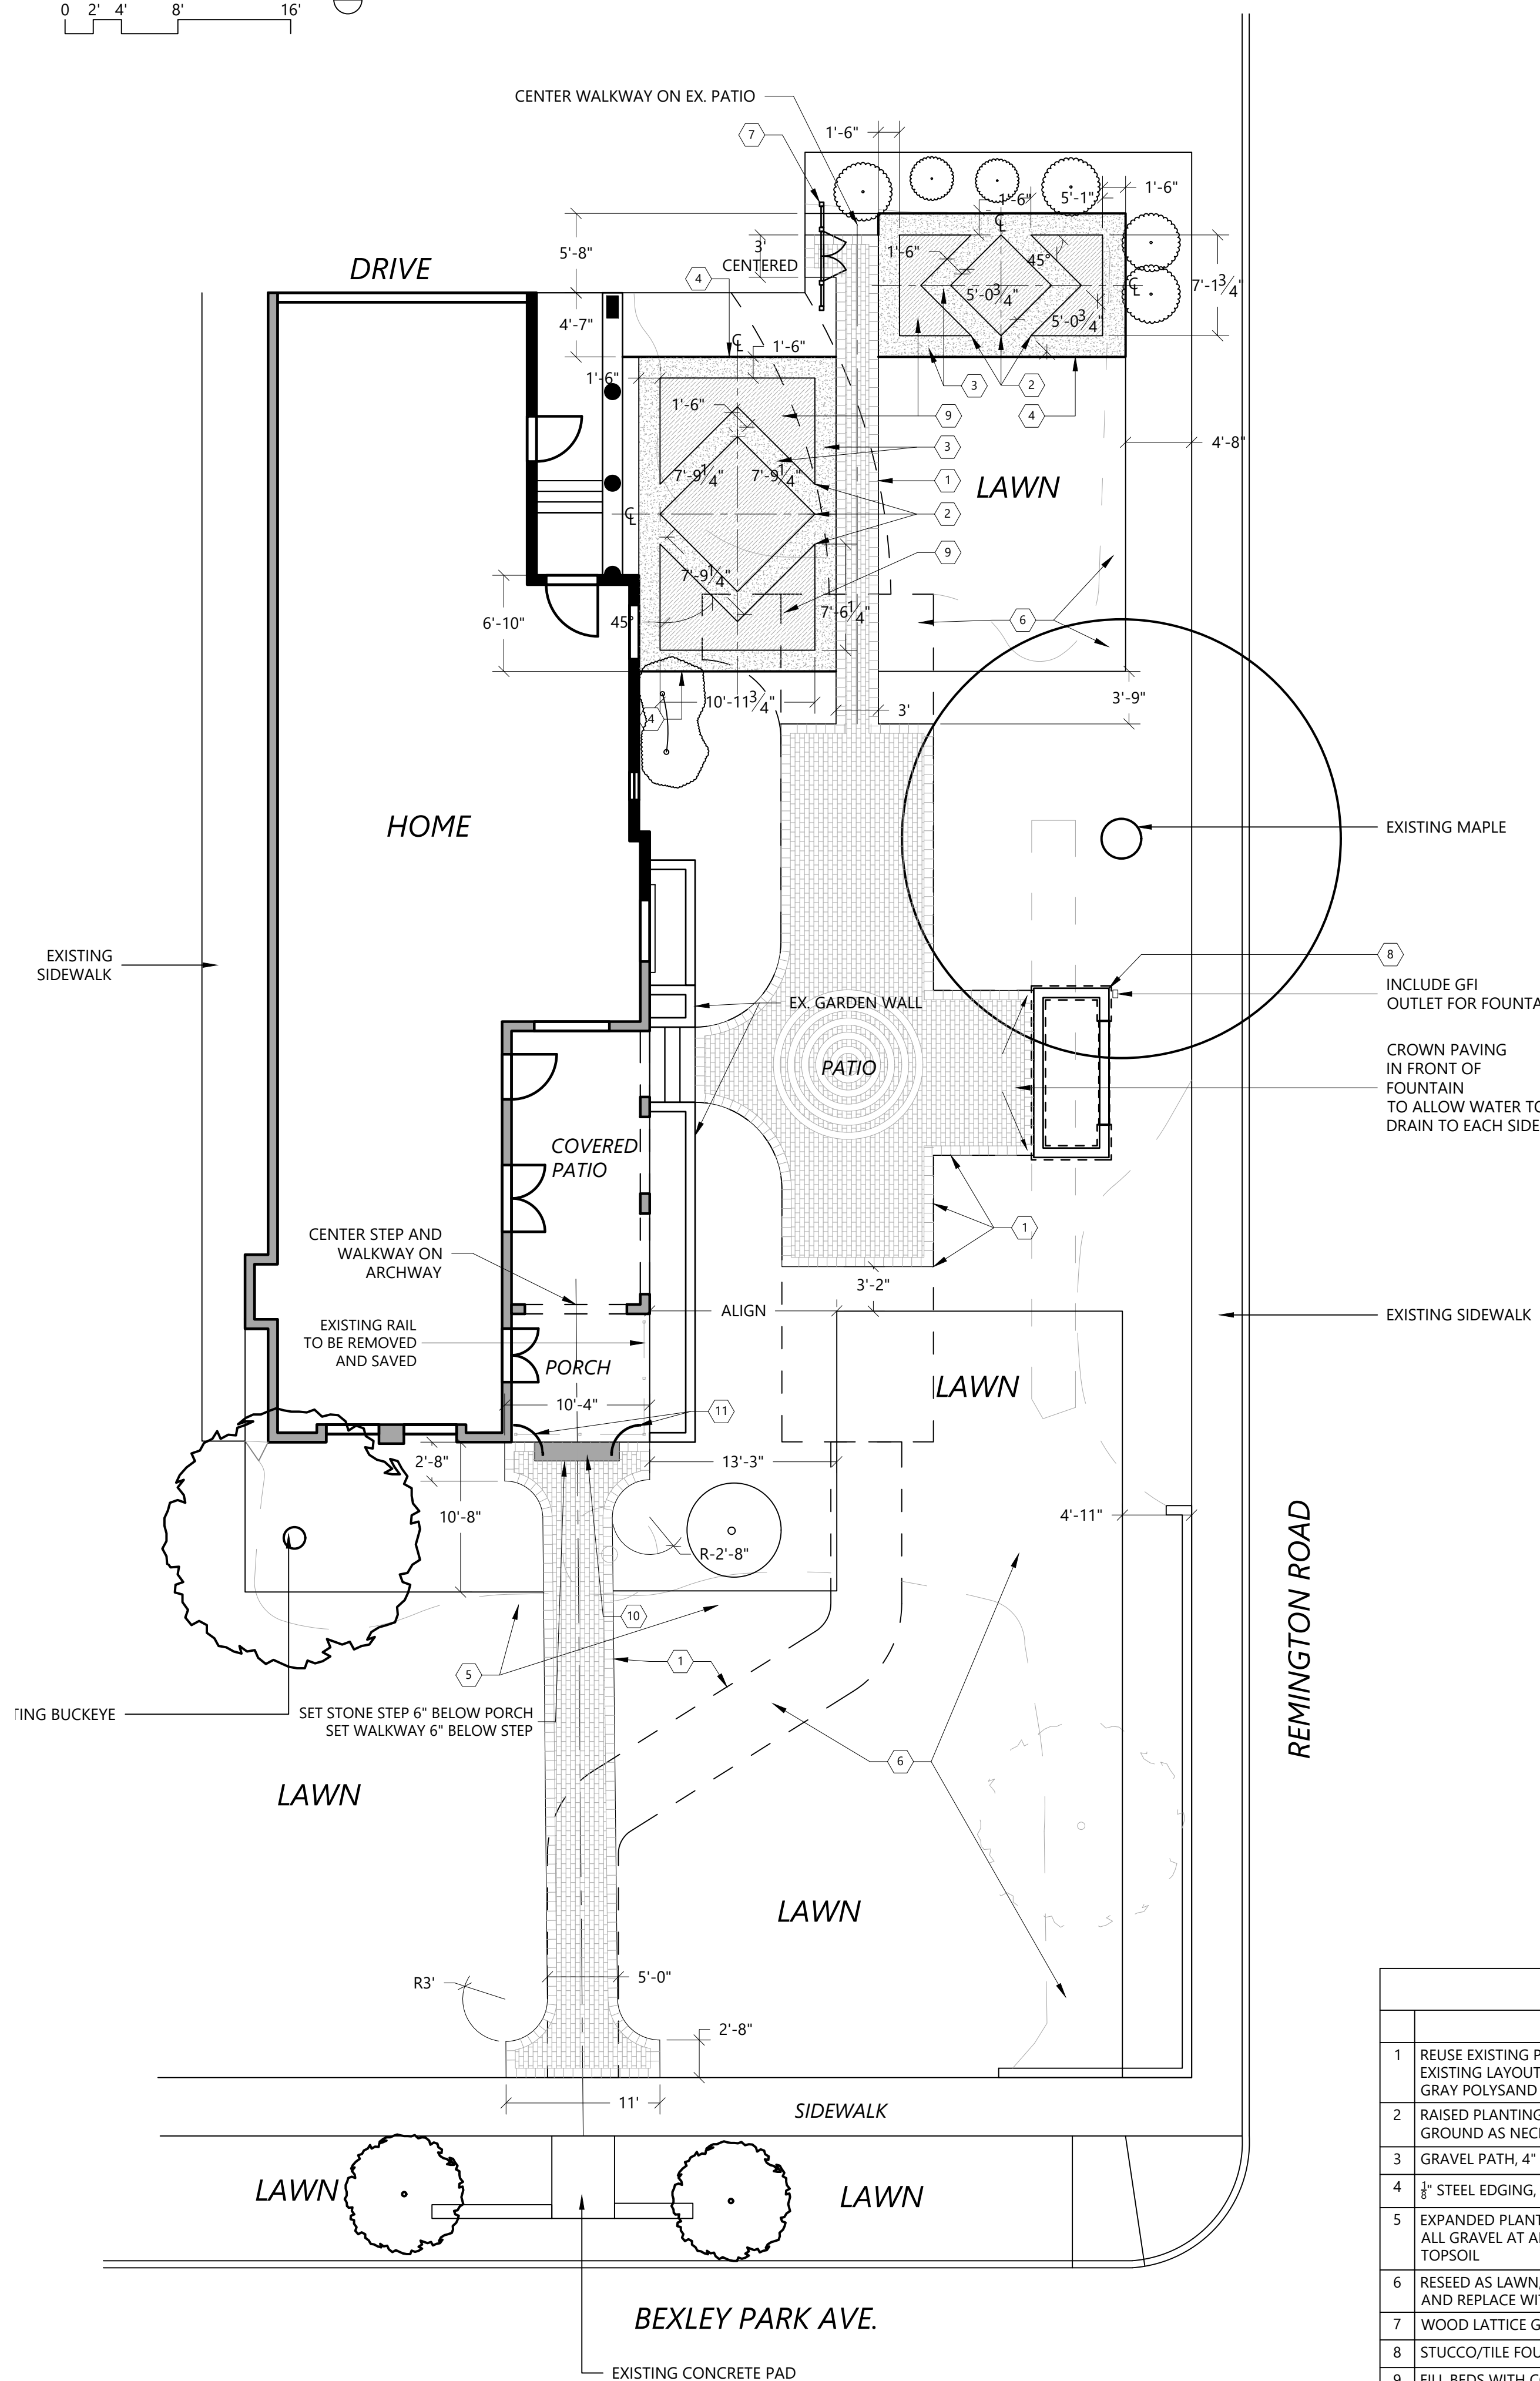



1 MATERIALS AND GRADING PLAN
SCALE: 1/8"=1'-0"

 


2 FOUNTAIN DETAIL
SCALE: 1/2"=1'-0"

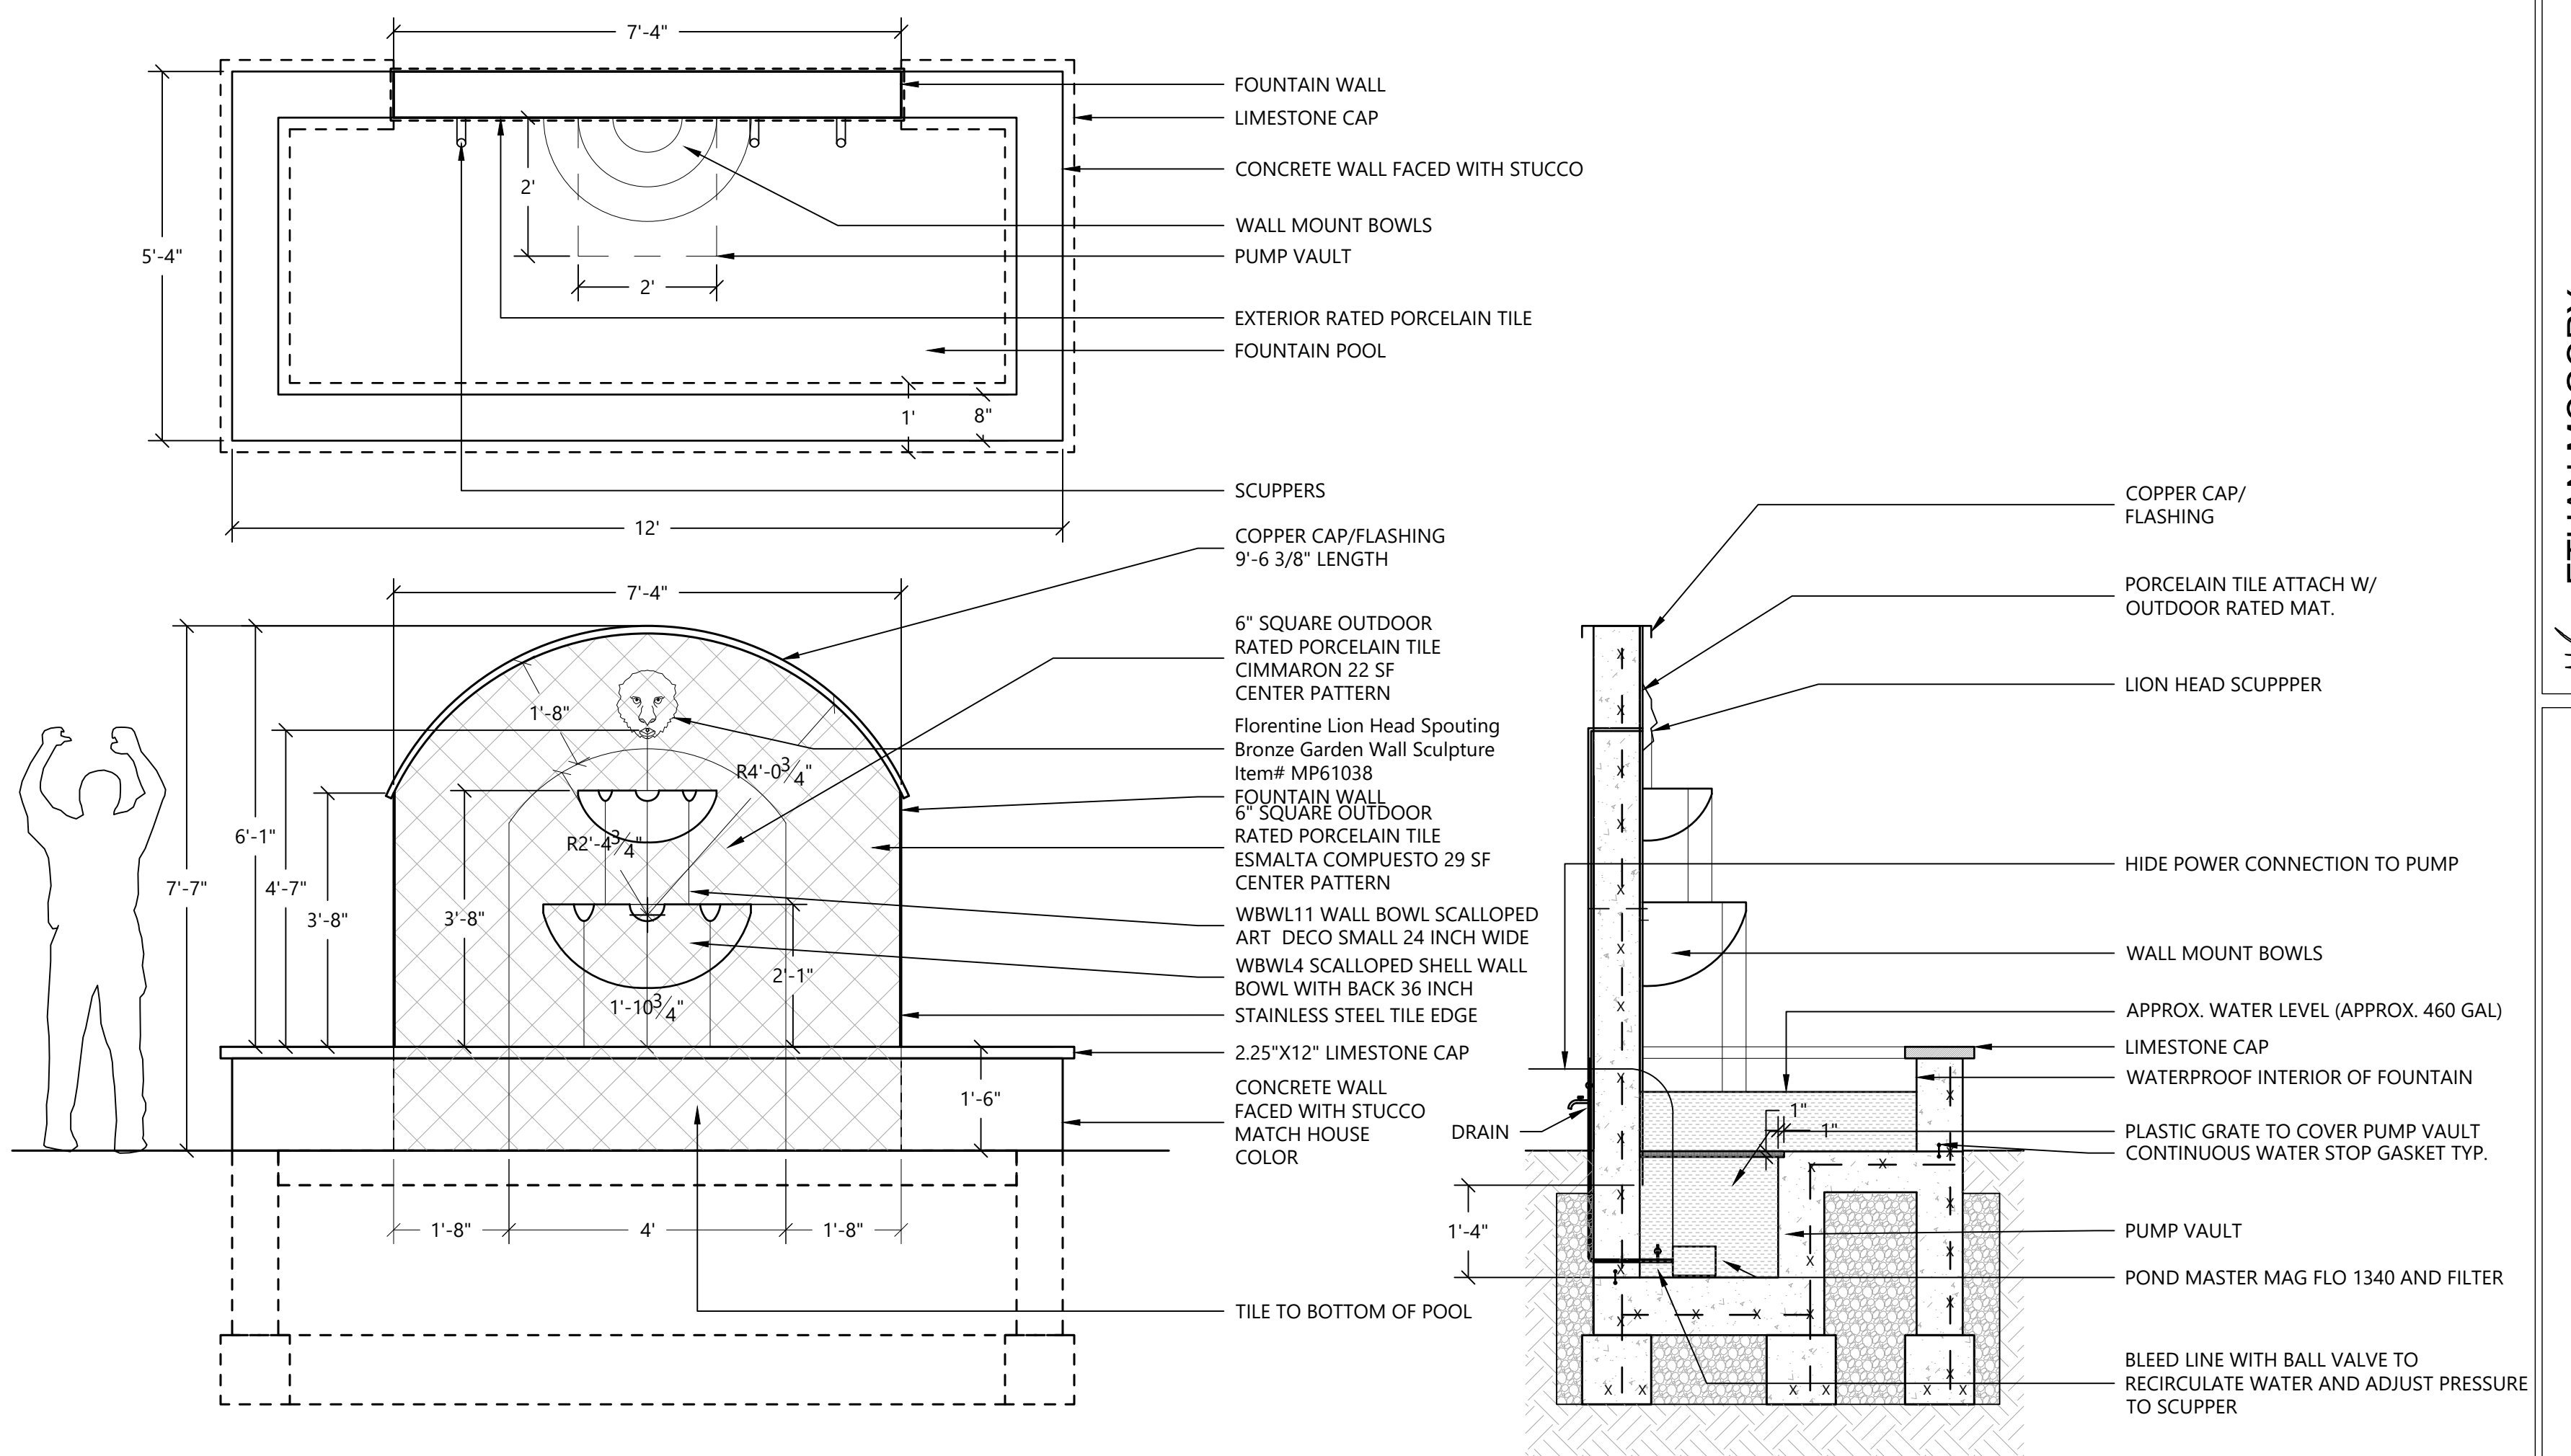

3 GATE DETAIL
SCALE: 1/2"=1'-0"

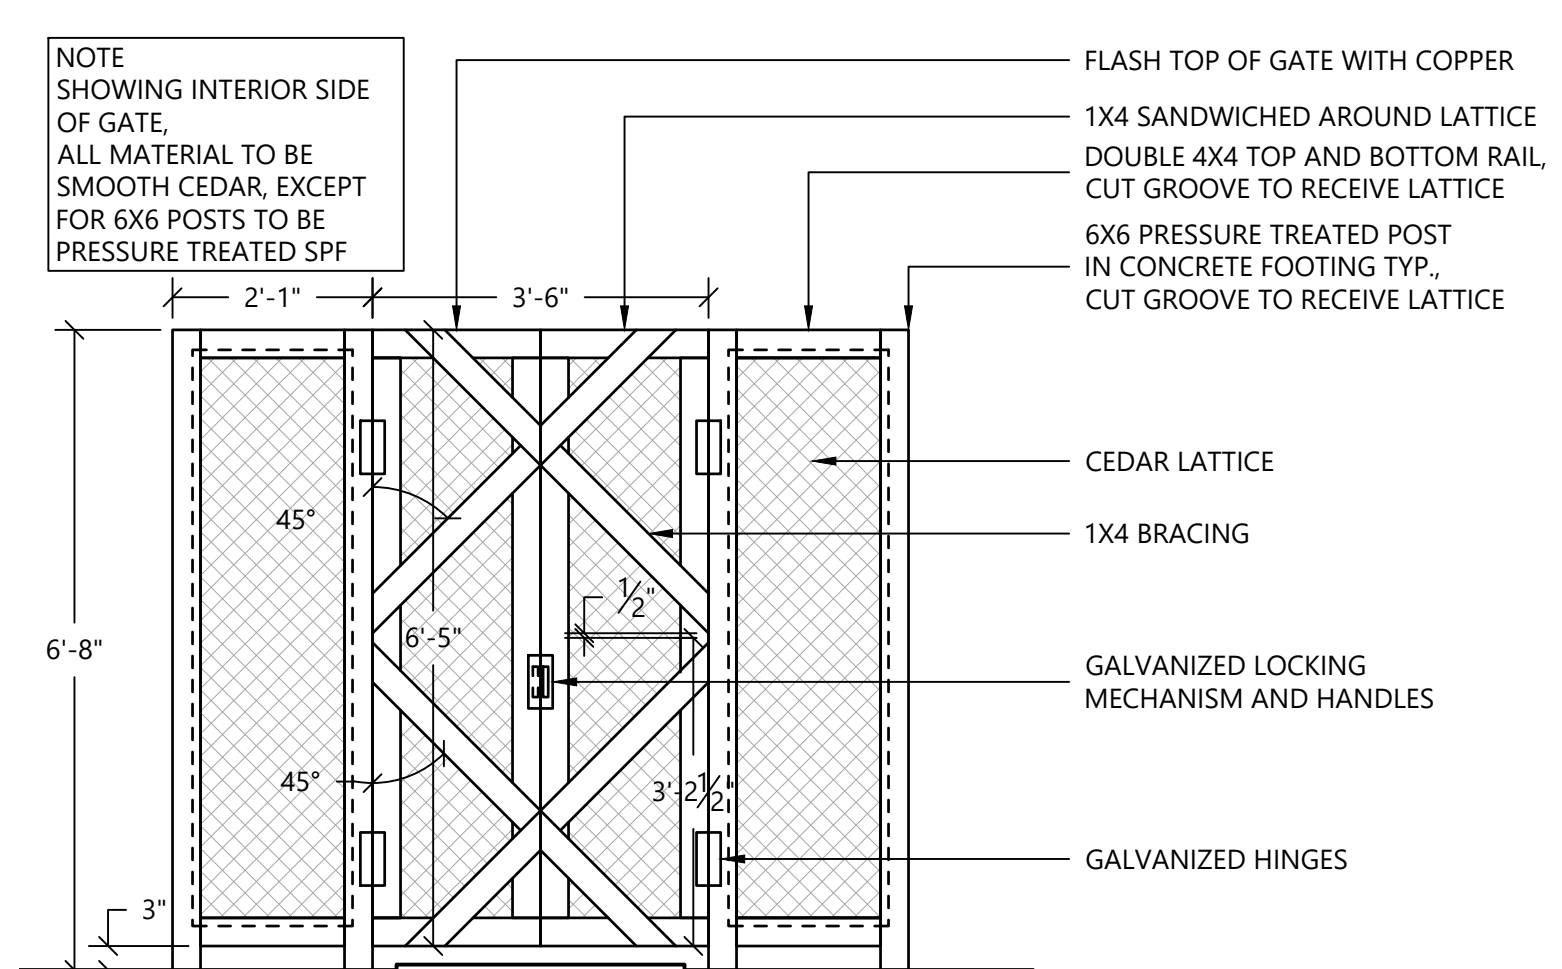


4 HANDRAIL DETAIL
SCALE: 1/2"=1'-0"

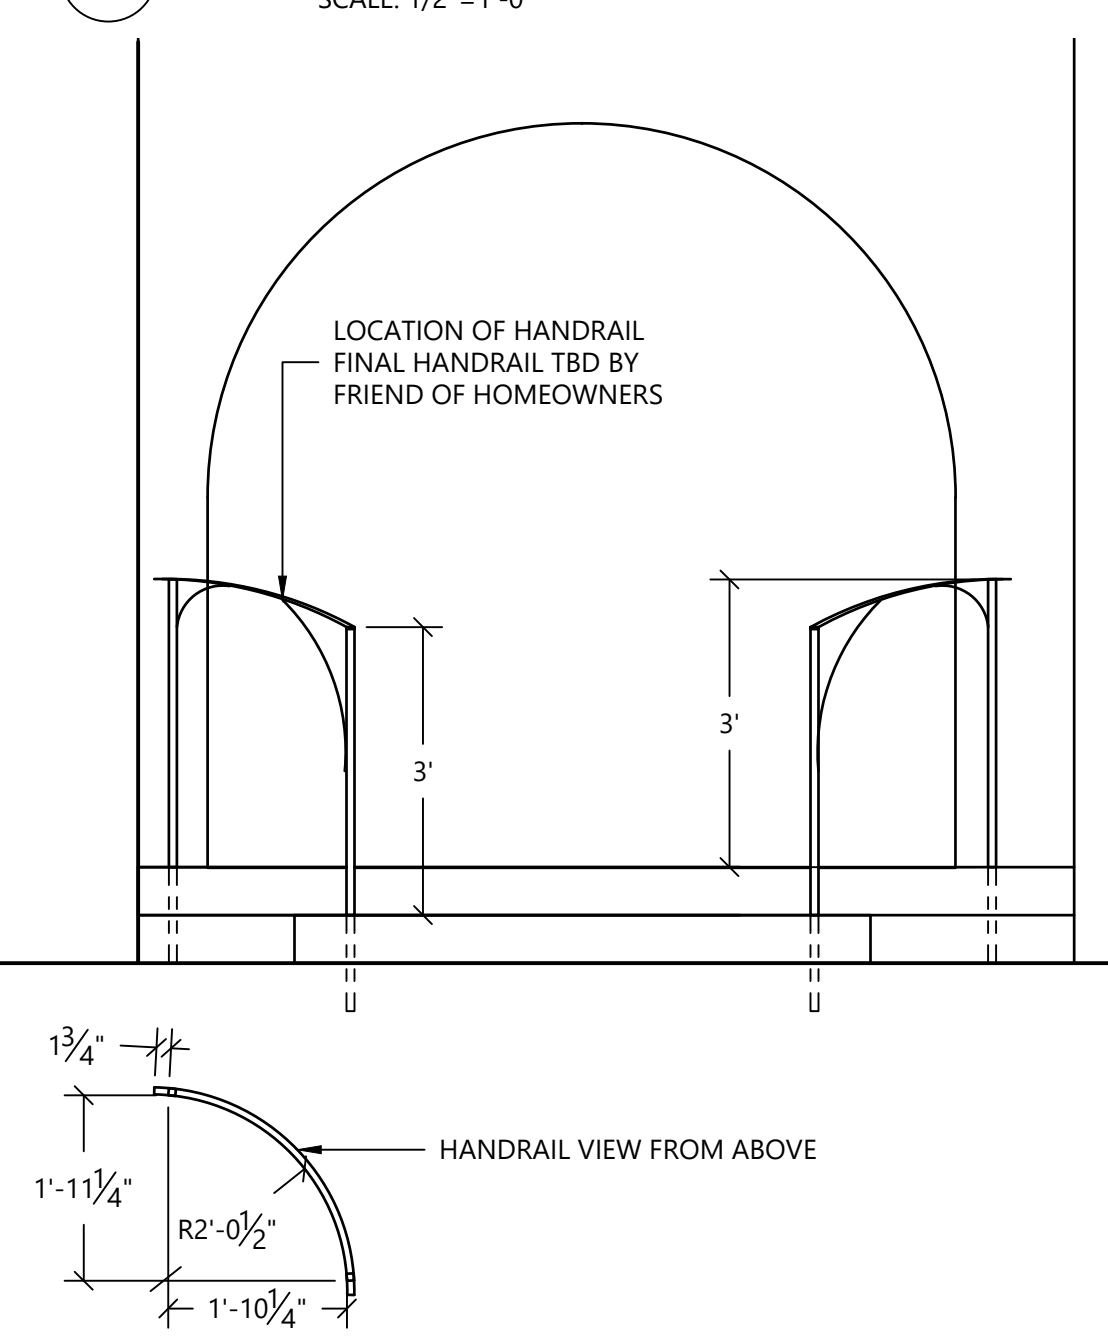



LANDSCAPE GENERAL NOTES

- DO NOT SCALE DRAWINGS
- ALL WORK TO CONFORM TO LOCAL, STATE AND NATIONAL CODES AND ANY OTHER BODY HAVING JURISDICTION OVER THE WORK
- CONTRACTOR AND SUB-CONTRACTORS SHALL FAMILIARIZE THEMSELVES WITH EXISTING CONDITIONS, LOCATIONS, AND PROJECT REQUIREMENTS PRIOR TO SUBMITTING A BID.
- CONTRACTOR AND SUB-CONTRACTORS SHALL FIELD VERIFY DIMENSIONS, AND FAMILIARIZE THEMSELVES WITH PROJECT REQUIREMENTS PRIOR TO COMMENCING WITH THE WORK. CONTRACTOR SHALL REPORT ANY DISCREPANCIES TO LANDSCAPE ARCHITECT.
- WORK SHALL INCLUDE ALL REQUIRED PERMITS, LABOR, MATERIALS, AND EQUIPMENT TO COMPLETE ALL WORK INDICATED ON DRAWINGS AND AS NECESSARY FOR A COMPLETE PROJECT.
- PROVIDE TEMPORARY DUST-PROOFING AS REQUIRED TO PROTECT ALL EXISTING AREAS AND EQUIPMENT FROM DAMAGE DUE TO DEMOLITION OR NEW CONSTRUCTION ACTIVITIES. COORDINATE LOCATIONS AND REQUIREMENTS WITH OWNER.
- CONTRACTOR IS RESPONSIBLE FOR FINAL CLEANUP OF WORK AREA AND ALL EXPOSED BUILDING SURFACES AT SUBSTANTIAL COMPLETION.
- ALL MATERIALS TO BE INSTALLED ACCORDING TO MANUFACTURERS SPECIFICATIONS. NOTIFY LANDSCAPE ARCHITECT IF A DISCREPANCY EXISTS BETWEEN MANUFACTURER SPECIFICATIONS AND DRAWINGS.
- PROPERTY LINES ARE ESTIMATED. OBTAIN A SURVEY TO ENSURE FENCES AND OTHER ITEMS ARE ON OWNERS PROPERTY

MATERIAL TABLE AND KEY		
MATERIAL	QUANTITY	DETAIL
1 REUSE EXISTING PAVER IN NEW LAYOUT AS SHOWN, 5" GRAVEL BASE. MATCH EXISTING LAYOUT PATTERN EXCEPT FOR RAISED EDGE IN FRONT YARD. ADD NEW GRAY POLYSAND TO ENTIRE PATIO	375 SF	
2 RAISED PLANTING BED MADE WITH 12" WIDE CORTEN STEEL, REINFORCE/ PIN TO GROUND AS NECESSARY, BURY BOTTOM 1"	191 LF	
3 GRAVEL PATH, 4" #8 CHIP LIMESTONE	250 SF	
4 3/8" STEEL EDGING, BLACK	80 LF	
5 EXPANDED PLANTING BED, REMOVE SOD, ADD 2" COMPOST AND TILL, REMOVE ALL GRAVEL AT AREAS THAT WERE PREVIOUSLY PAVER AND REPLACE WITH 6" TOPSOIL	110 SF	
6 RESEED AS LAWN, REMOVE ALL GRAVEL AT AREAS THAT WERE PREVIOUSLY PAVER AND REPLACE WITH TOPSOIL 6"	870 SF (300 SF PREVIOUSLY PAVERS)	
7 WOOD LATTICE GATE AND TRELIS	1	3
8 STUCCO/TILE FOUNTAIN	1	2
9 FILL BEDS WITH COMPOST/SOIL MIXTURE	8 CU YD	
10 6"x16"x6" CUT LIMESTONE STEP	1	
11 NEW HANDRAILS, TO BE DESIGNED BY FRIEND OF HOMEOWNER	2	4

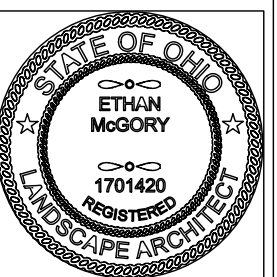

1 PLANTING PLAN BACKYARD

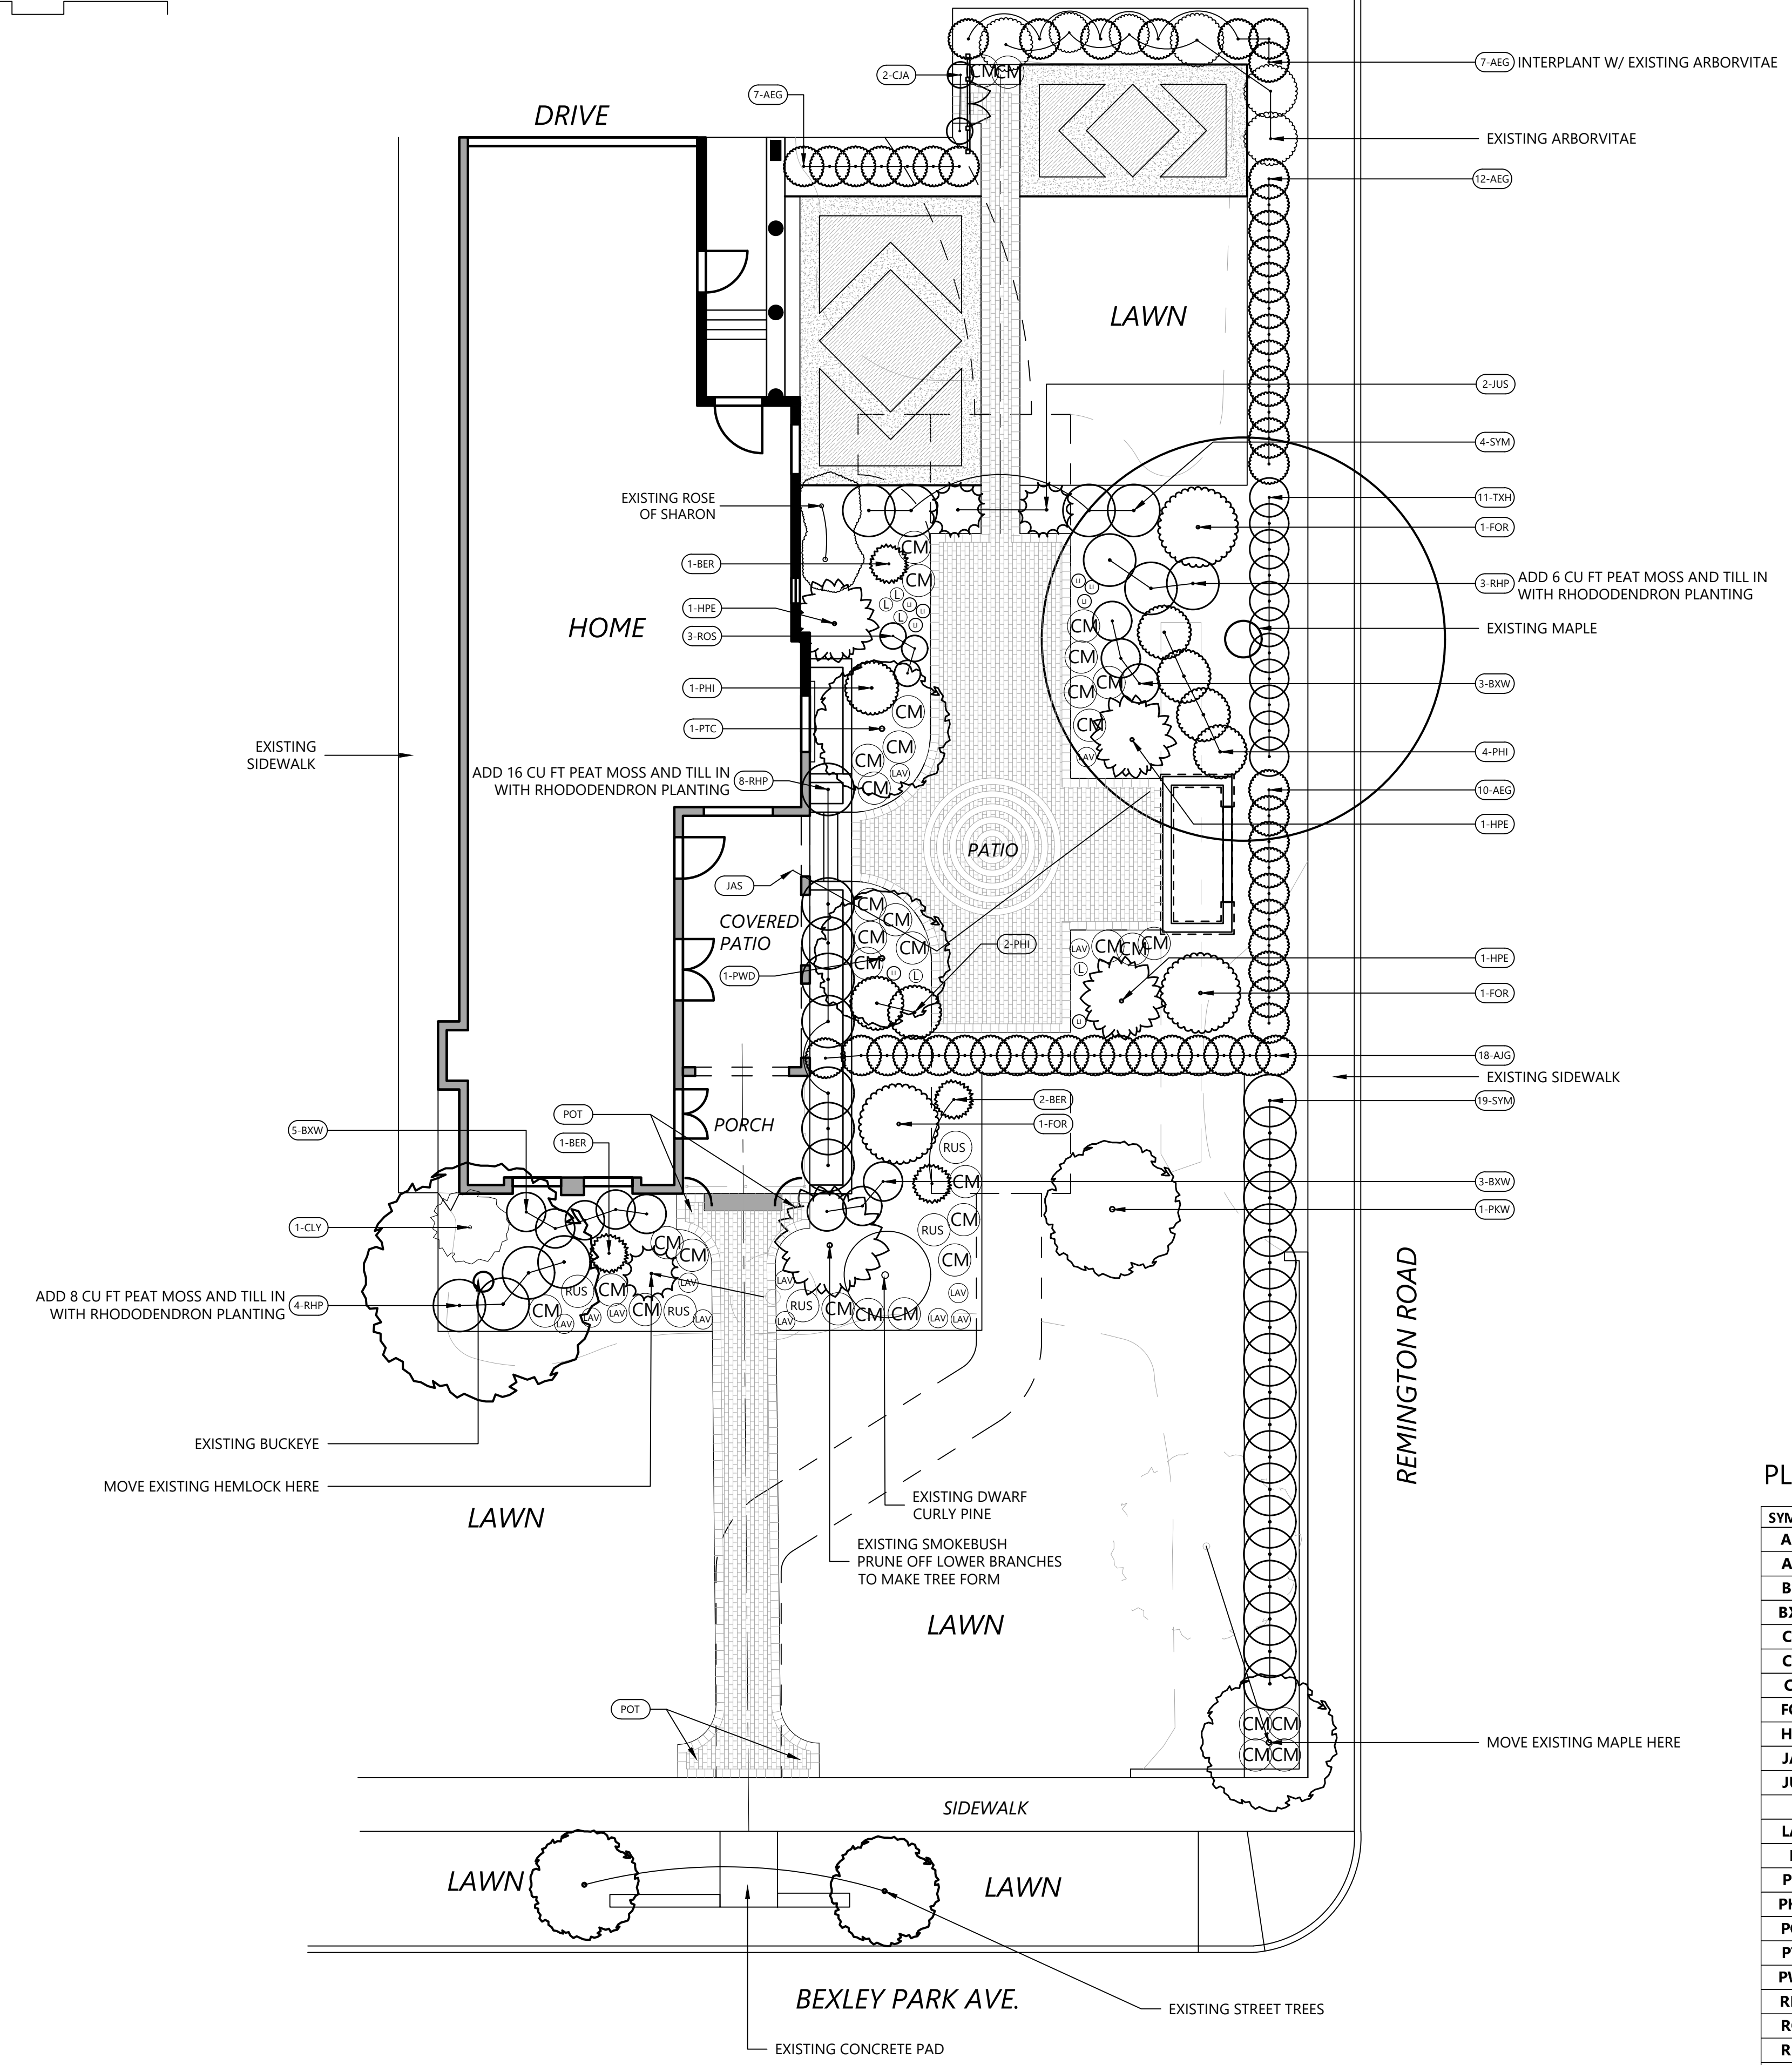 

PLANT TABLE

SYMBOL	SCIENTIFIC NAME	COMMON NAME	SIZE	QUANTITY	NOTE
AEG	THUJA OCCIDENTALIS 'EMERALD GREEN'	EASTERN ARBOVITAE	7'	36	TRANSPLANT EXISTING WHERE POSSIBLE
AJG	THUJA PLICATA 'JUNIOR GIANT'	JUNIOR GIANT ARBOVITAE	6-7'	18	
BER	BERBERIS THUNBERGII 'ROSE GLOW'	ROSE GLOW BARBERRY	TRANSPLANT EX.	4	
BXW	BUXUS MICROPHYLLA VAR. JAPONICA 'WINTER GEM'	BOXWOOD 'WINTER GEM'	#3	11	
CJA	CLEMATIS X JACKMANII	JACKMAN'S CLEMATIS	#1	2	
CLY	CALYCANTHUS FLORIDUS	CAROLINA ALLSPICE	#5	1	
CM	NEPETA 'WALKER'S LOW'	CATMINT 'WALKER'S LOW'	#1	32	
FOR	FORSYTHIA, TRANSPLANT EXISTING	FORSYTHIA TRANSPLANT	TRANSPLANT EX.	3	
HPE	HIBISCUS MOSCHEUTOS 'PINK ELEPHANT'	PINK ELEPHANT HIBISCUS	#3	3	
JAS	JASMINE SAMBAE 'GRAND DUKE OF TUSCANY' IN POT	JASMINE IN POT	POTTED	3	
JUS	JUNIPERUS CHINENSIS 'SPARTAN'	SPARTAN JUNIPER	#5	2	
L	LILIUM 'STARGAZER'	STARGAZER LILY	3 BULBS EACH SYM.	5	15 TOTAL BULBS
LAV	STACHYS BYZANTINA	LAMB'S EAR	#1	13	
LI	LILIUM 'CASABLANCA'	CASABLANCA LILY	3 BULBS EACH SYM.	8	24 TOTAL BULBS
PHI	PHILADELPHUS 'SNOW WHITE'	MOCK ORANGE SNOW WHITE	#3	7	
PKW	PRUNUS 'KWANZAN'	KWANZAN FLOWERING CHERRY	#15	1	
POT	POT WITH ANNUALS, PINK, PURPLE, YELLOW, ORANGE			4	
PTC	PRUNUS 'TWOCOT' - DWARF	DWARF APRICOT	MAILORDER	1	
PWD	PRUNUS 'WILSON DELICIOUS' - DWARF	DWARF APRICOT	MAILORDER	1	
RHP	RHODODENDRON X 'PJM'	PJM RHODODENDRON	#3	11	
ROS	ROSE, TRANSPLANT EXISTING	TRANSPLANT EXISTING	EXISTING	3	
RUS	PEROVSKIA ATRIPLICIFOLIA	RUSSIAN SAGE	#1	5	
SYM	SYRINGA MEYERI 'PALIBIN'	MEYER LILAC	#5	23	
TXH	TAXUS X MEDIA 'HICKSII'	YEW	#5	11	

LANDSCAPE GENERAL NOTES

- DO NOT SCALE DRAWINGS
- ALL WORK TO CONFORM TO LOCAL, STATE AND NATIONAL CODES AND ANY OTHER BODY HAVING JURISDICTION OVER THE WORK
- CONTRACTOR AND SUB-CONTRACTORS SHALL FAMILIARIZE THEMSELVES WITH EXISTING CONDITIONS, LOCATIONS, AND PROJECT REQUIREMENTS PRIOR TO SUBMITTING A BID.
- CONTRACTOR AND SUB-CONTRACTORS SHALL FIELD VERIFY DIMENSIONS, AND FAMILIARIZE THEMSELVES WITH PROJECT REQUIREMENTS PRIOR TO COMMENCING WITH THE WORK. CONTRACTOR SHALL REPORT ANY DISCREPANCIES TO LANDSCAPE ARCHITECT.
- WORK SHALL INCLUDE ALL REQUIRED PERMITS, LABOR, MATERIALS, AND EQUIPMENT TO COMPLETE ALL WORK INDICATED ON DRAWINGS AND AS NECESSARY FOR A COMPLETE PROJECT.
- PROVIDE TEMPORARY DUST-PROOFING AS REQUIRED TO PROTECT ALL EXISTING AREAS AND EQUIPMENT FROM DAMAGE DUE TO DEMOLITION OR NEW CONSTRUCTION ACTIVITIES. COORDINATE LOCATIONS AND REQUIREMENTS WITH OWNER.
- CONTRACTOR IS RESPONSIBLE FOR FINAL CLEANUP OF WORK AREA AND ALL EXPOSED BUILDING SURFACES AT SUBSTANTIAL COMPLETION.
- ALL MATERIALS TO BE INSTALLED ACCORDING TO MANUFACTURERS SPECIFICATIONS. NOTIFY LANDSCAPE ARCHITECT IF A DISCREPANCY EXISTS BETWEEN MANUFACTURER SPECIFICATIONS AND DRAWINGS
- PROPERTY LINES ARE ESTIMATED. OBTAIN A SURVEY TO ENSURE FENCES AND OTHER ITEMS ARE ON OWNERS PROPERTY

