



First Floor Plan
 SCALE: 1/4" = 1'-0"



LAUERHASS ARCHITECTURE
 753 Francis Avenue Bexley, Ohio 43209 614-371-3523
www.LauerhassArchitecture.com
Amy@LauerhassArchitecture.com

COPYRIGHT ©
 LAUERHASS ARCHITECTURE, LLC ALL RIGHTS RESERVED.
THE ARCHITECTURE DRAWINGS AND CONSTRUCTION DOCUMENTS ARE THE PROPERTY OF LAUERHASS ARCHITECTURE, LLC AND SHALL NOT BE REPRODUCED OR TRANSMITTED IN ANY FORM OR BY ANY MEANS, ELECTRONIC OR MECHANICAL, WITHOUT THE EXPRESS WRITTEN AUTHORIZATION OF THE ARCHITECT.

 

ADDITION & RENOVATION FOR:
THE RUANPHAE RESIDENCE
 167 SOUTH COLUMBIA AVE.
 BEXLEY, OHIO 43209


Project Number:
 21-069

Revisions:

Date:
 7 June 2024

Drawing Title:
First Floor Plan

Sheet Number:
A-2

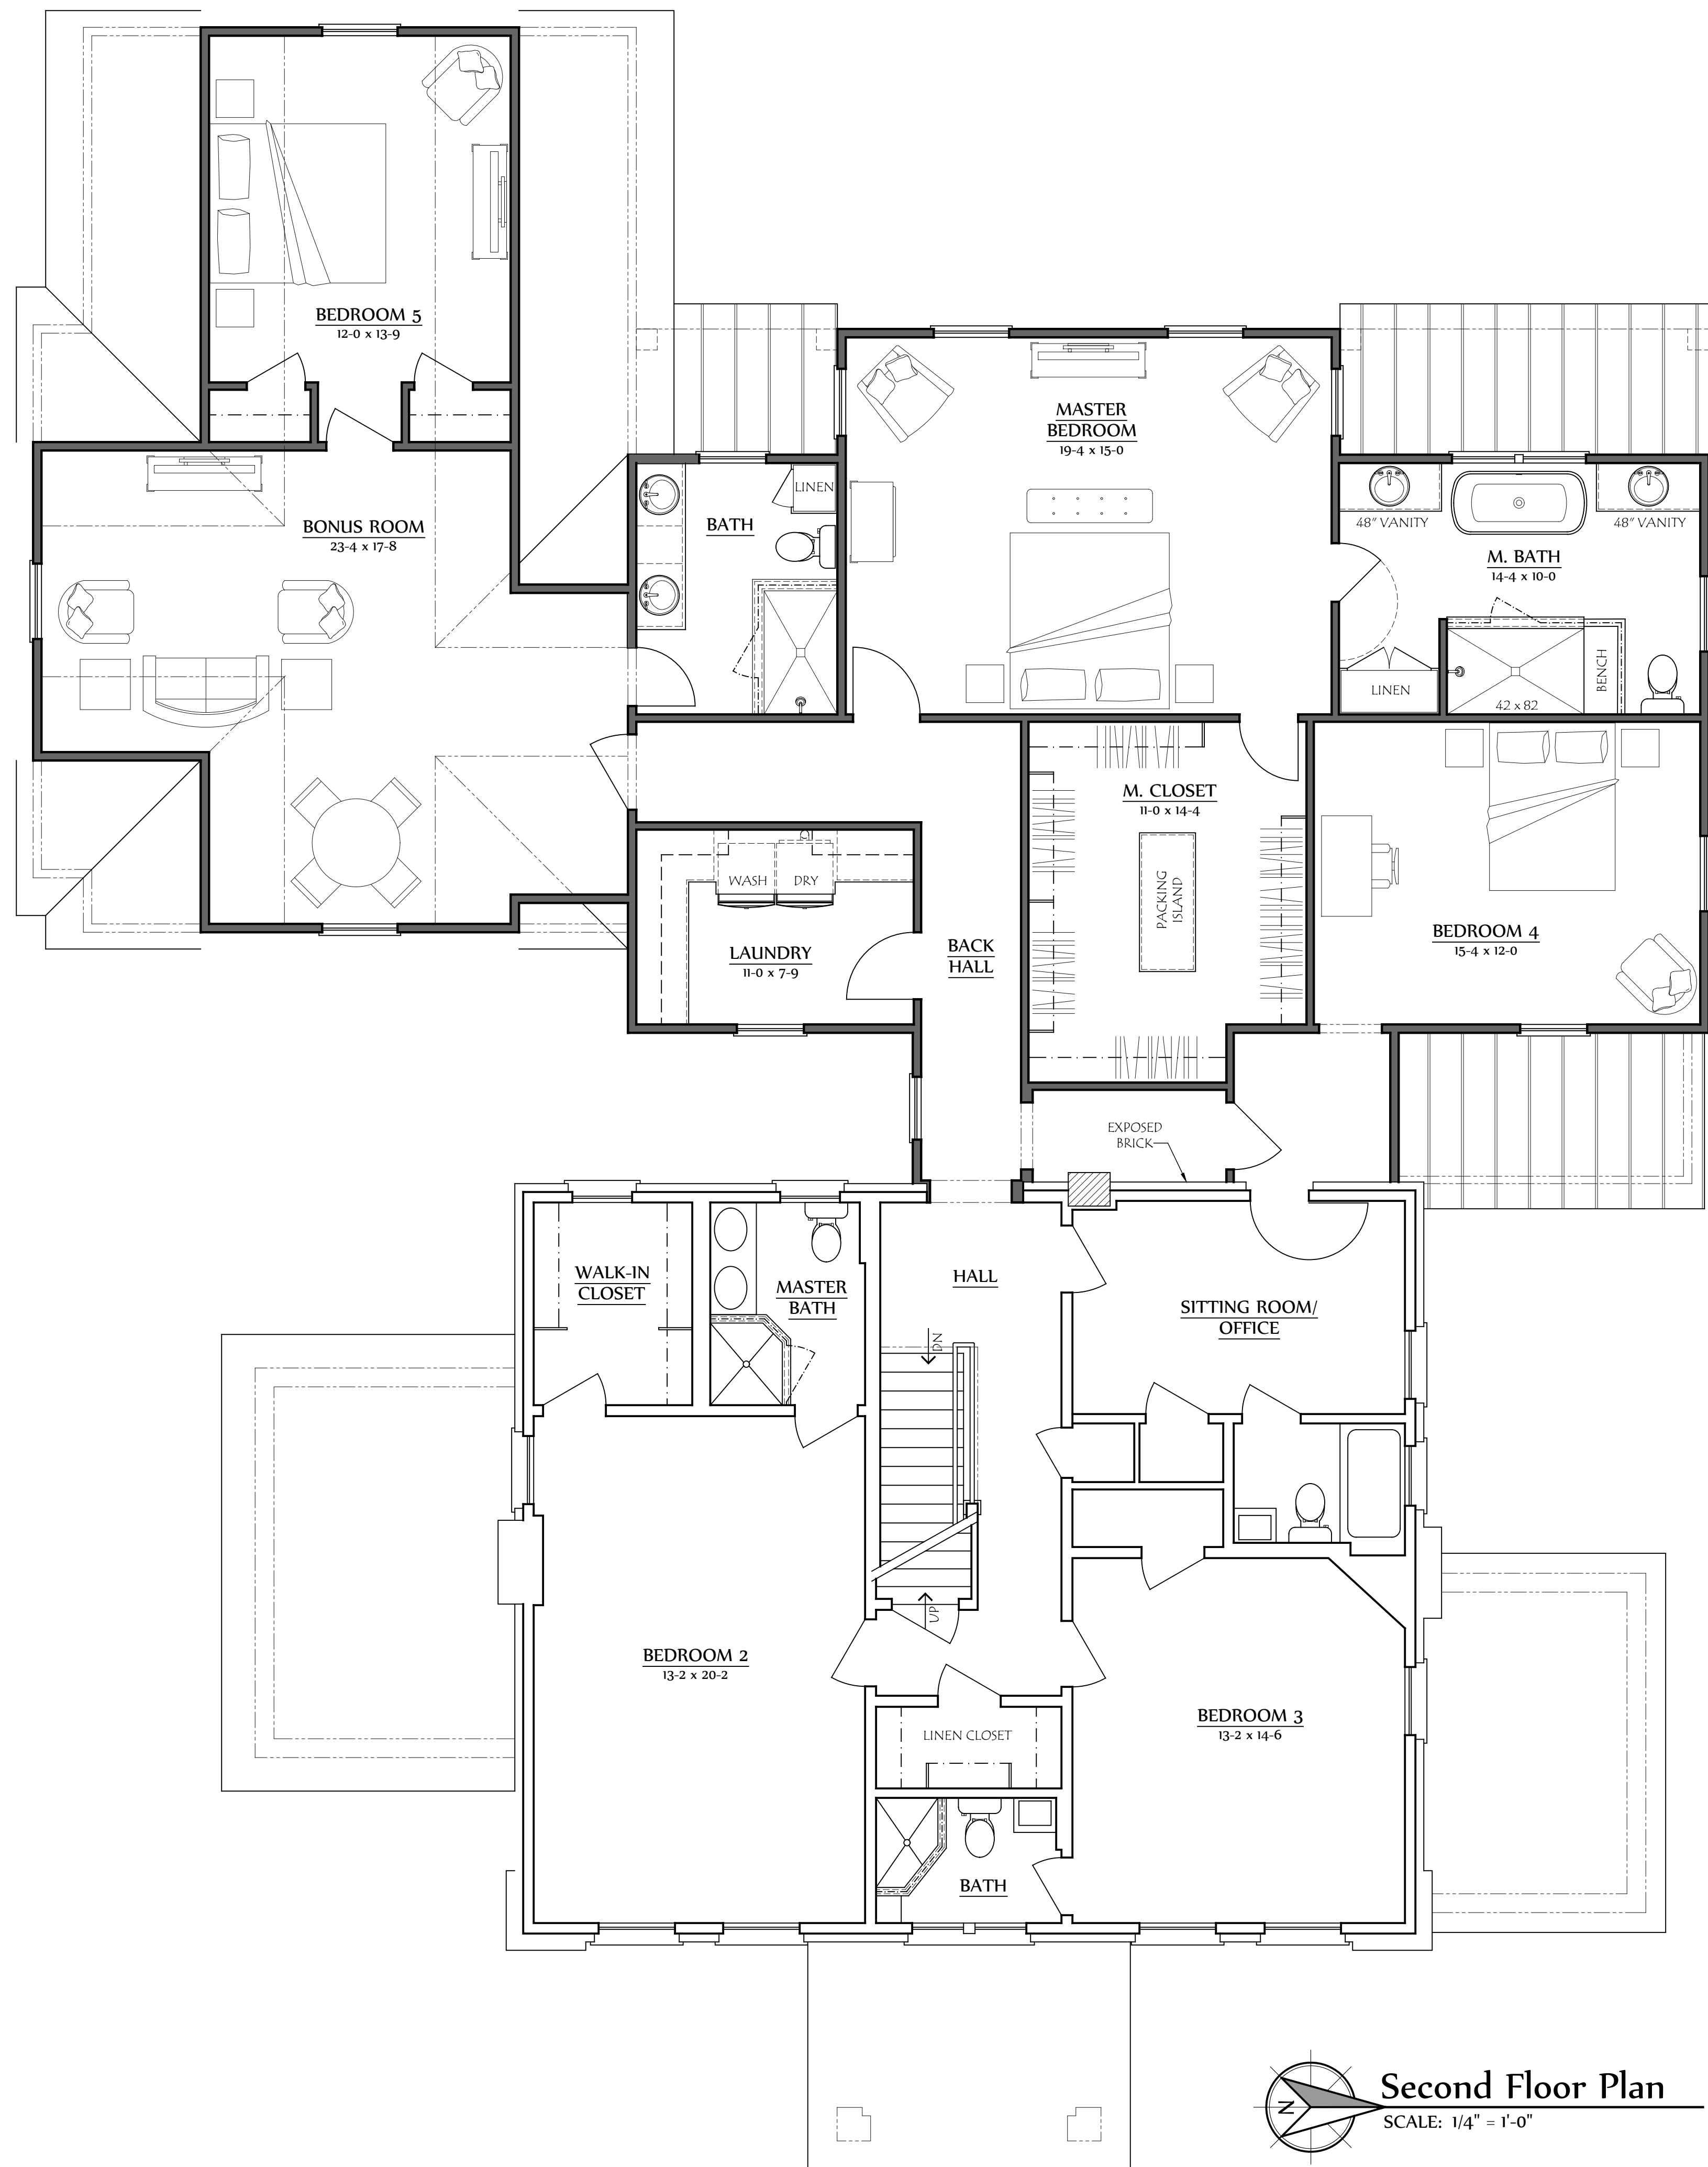

Second Floor Plan
SCALE: 1/4" = 1'-0"



L A U E R H A S S A R C H I T E C T U R E
753 Francis Avenue Bexley, Ohio 43209 614-371-3523

www.LauerhassArchitecture.com
Amy@LauerhassArchitecture.com

COPYRIGHT©

L A U E R H A S S A R C H I T E C T U R E , L L C A L L R I G H T S R E S E R V E D .
T H E A R C H I T E C T D R A W I N G S A N D S P E C I F I C A T I O N S A R E T O B E U S E D O N L Y F O R T H E P R O J E C T I D E N T I F I E D I N T H E T I T L E B L O C K .
T H E A R C H I T E C T S H A L L N O T B E H O L D A C C O U N T O F A N Y C H A N G E S O R M O D I F I C A T I O N S M A D E T O T H E D R A W I N G S A N D S P E C I F I C A T I O N S W I T H O U T T H E E X P R E S S W R I T T E N A U T H O R I Z A T I O N O F T H E A R C H I T E C T .

ADDITION & RENOVATION FOR:
THE RUANPHAE RESIDENCE
167 SOUTH COLUMBIA AVE.
BEXLEY, OHIO 43209

Project Number:
21-069

Revisions:

Date:
7 June 2024

Drawing Title:
Second Floor Plan

Sheet Number:
A-3



East Elevation

SCALE: 1/4" = 1'-0"



South Elevation

SCALE: 1/4" = 1'-0"

LAUERHASS ARCHITECTURE
 753 Francis Avenue Bexley, Ohio 43209 614-371-3523
 www.LauerhassArchitecture.com
 Amy@LauerhassArchitecture.com

COPYRIGHT
 LAUERHASS ARCHITECTURE, LLC. ALL RIGHTS RESERVED.
 THE ARCHITECT IS THE AUTHOR, AND RESERVES ALL RIGHTS. INFORMATION CONTAINED HEREIN
 SHALL NOT BE USED WITHOUT THE EXPRESS WRITTEN AUTHORIZATION OF THE ARCHITECT.

ADDITION & RENOVATION FOR:
THE RUANPHE RESIDENCE
 167 SOUTH COLUMBIA AVE.
 BEXLEY, OHIO 43209

Project Number:
21-069

Revisions:

Date:
7 June 2024

Drawing Title:
Exterior Elevations

Sheet Number:
A-4



North Elevation
SCALE: 1/4" = 1'-0"



West Elevation
SCALE: 1/4" = 1'-0"

LAUERHASS ARCHITECTURE
753 Francis Avenue Bexley, Ohio 43209 614.371.3523
www.LauerhassArchitecture.com
Amy@LauerhassArchitecture.com

COPYRIGHT
LAUERHASS ARCHITECTURE, LLC. ALL RIGHTS RESERVED.
THIS DRAWING IS THE PROPERTY OF LAUERHASS ARCHITECTURE, LLC. NO PART OF THIS DRAWING SHALL BE REPRODUCED OR TRANSMITTED IN ANY FORM OR BY ANY MEANS, ELECTRONIC OR MECHANICAL, WITHOUT THE EXPRESS WRITTEN AUTHORIZATION OF THE ARCHITECT.

ADDITION & RENOVATION FOR:
THE RUANPHAE RESIDENCE
167 SOUTH COLUMBIA AVE.
BEXLEY, OHIO 43209

Project Number:
21-069

Revisions:

Date:
7 June 2024

Drawing Title:
Exterior Elevations

Sheet Number:
A-5