

# DESIGN DEVELOPMENT


NOT FOR CONSTRUCTION

**8/14/2023**

REVISION:  
DATE:  
SCALE: AS NOTED  
TITLE: EXISTING FOUNDATION PLAN

## A001

BUILDER TO VERIFY ALL DIMENSIONS IN  
FIELD AND INFORM DESIGN TEAM OF  
ANY DISCREPANCIES BEFORE STARTING ALL WORK  
© Copyright 2023 ARCKITT STUDIO

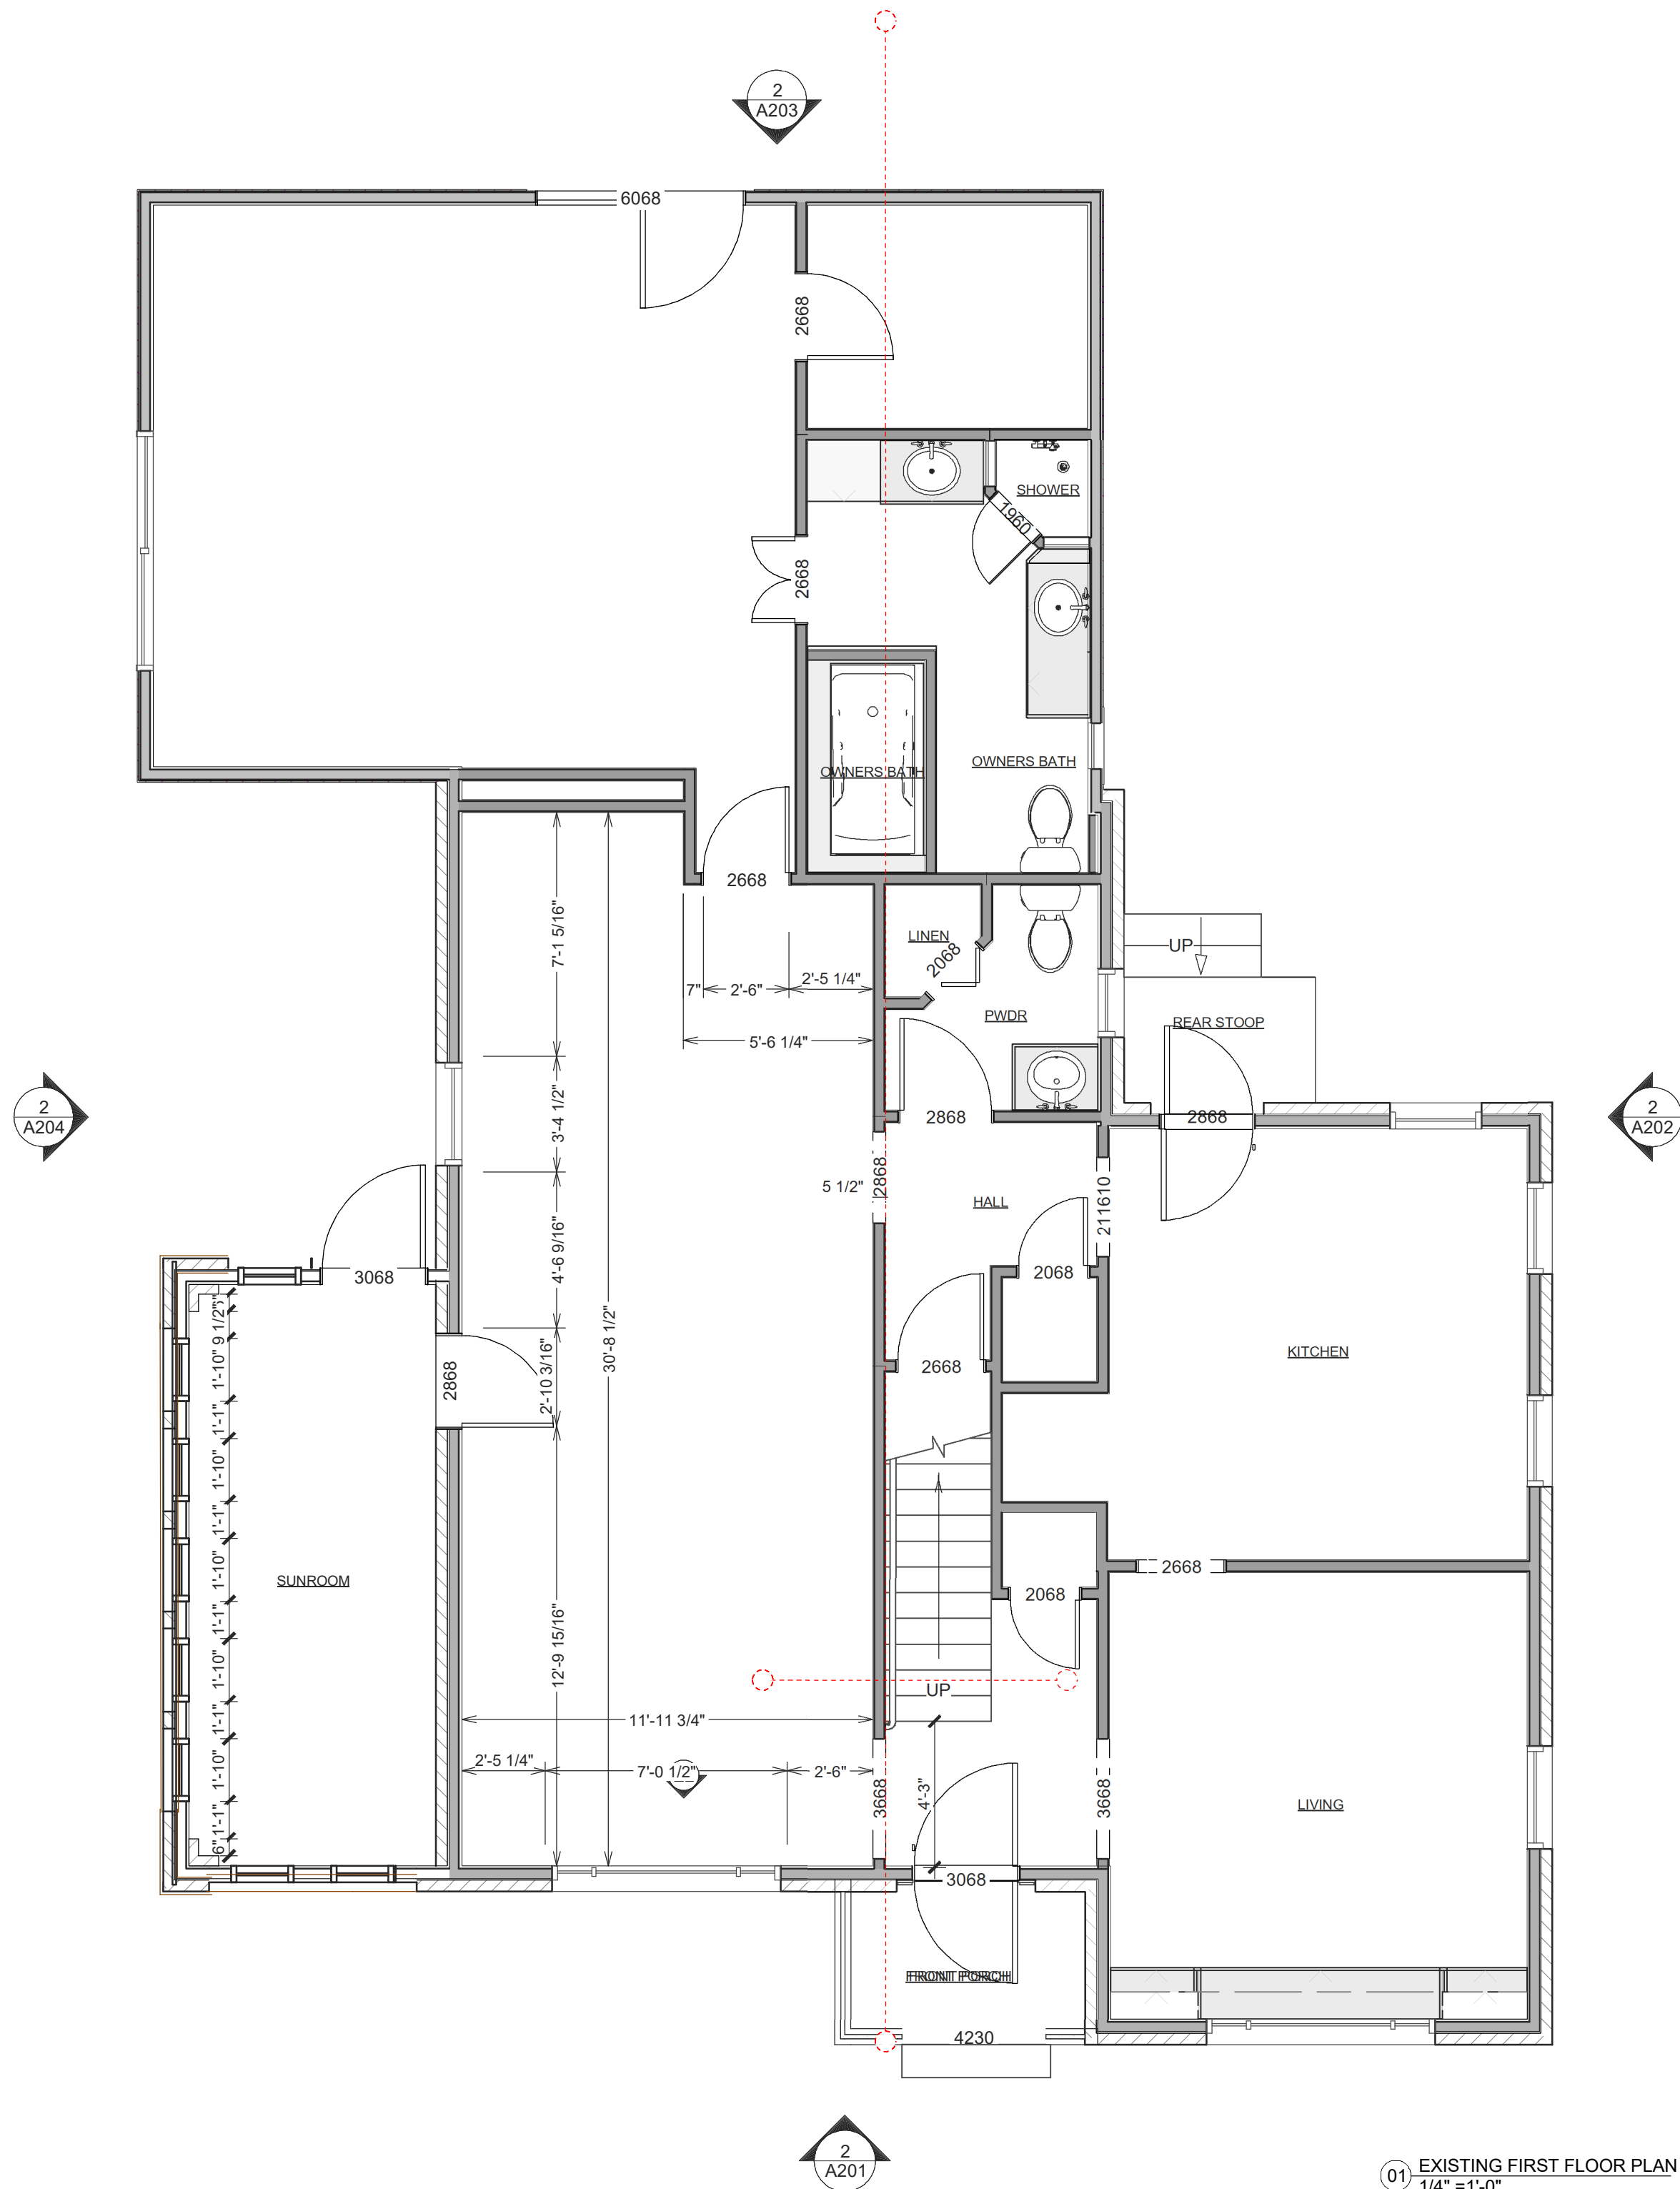

# DESIGN DEVELOPMENT

NOT FOR CONSTRUCTION


**8/14/2023**

REVISION:  
DATE:  
SCALE: AS NOTED  
TITLE: EXISTING FIRST FLOOR PLAN

## A002

BUILDER TO VERIFY ALL DIMENSIONS IN FIELD AND INFORM DESIGN TEAM OF ANY DISCREPANCIES BEFORE STARTING ALL WORK  
© Copyright 2023 ARCKITT STUDIO

01 EXISTING FIRST FLOOR PLAN  
1/4" = 1'-0"

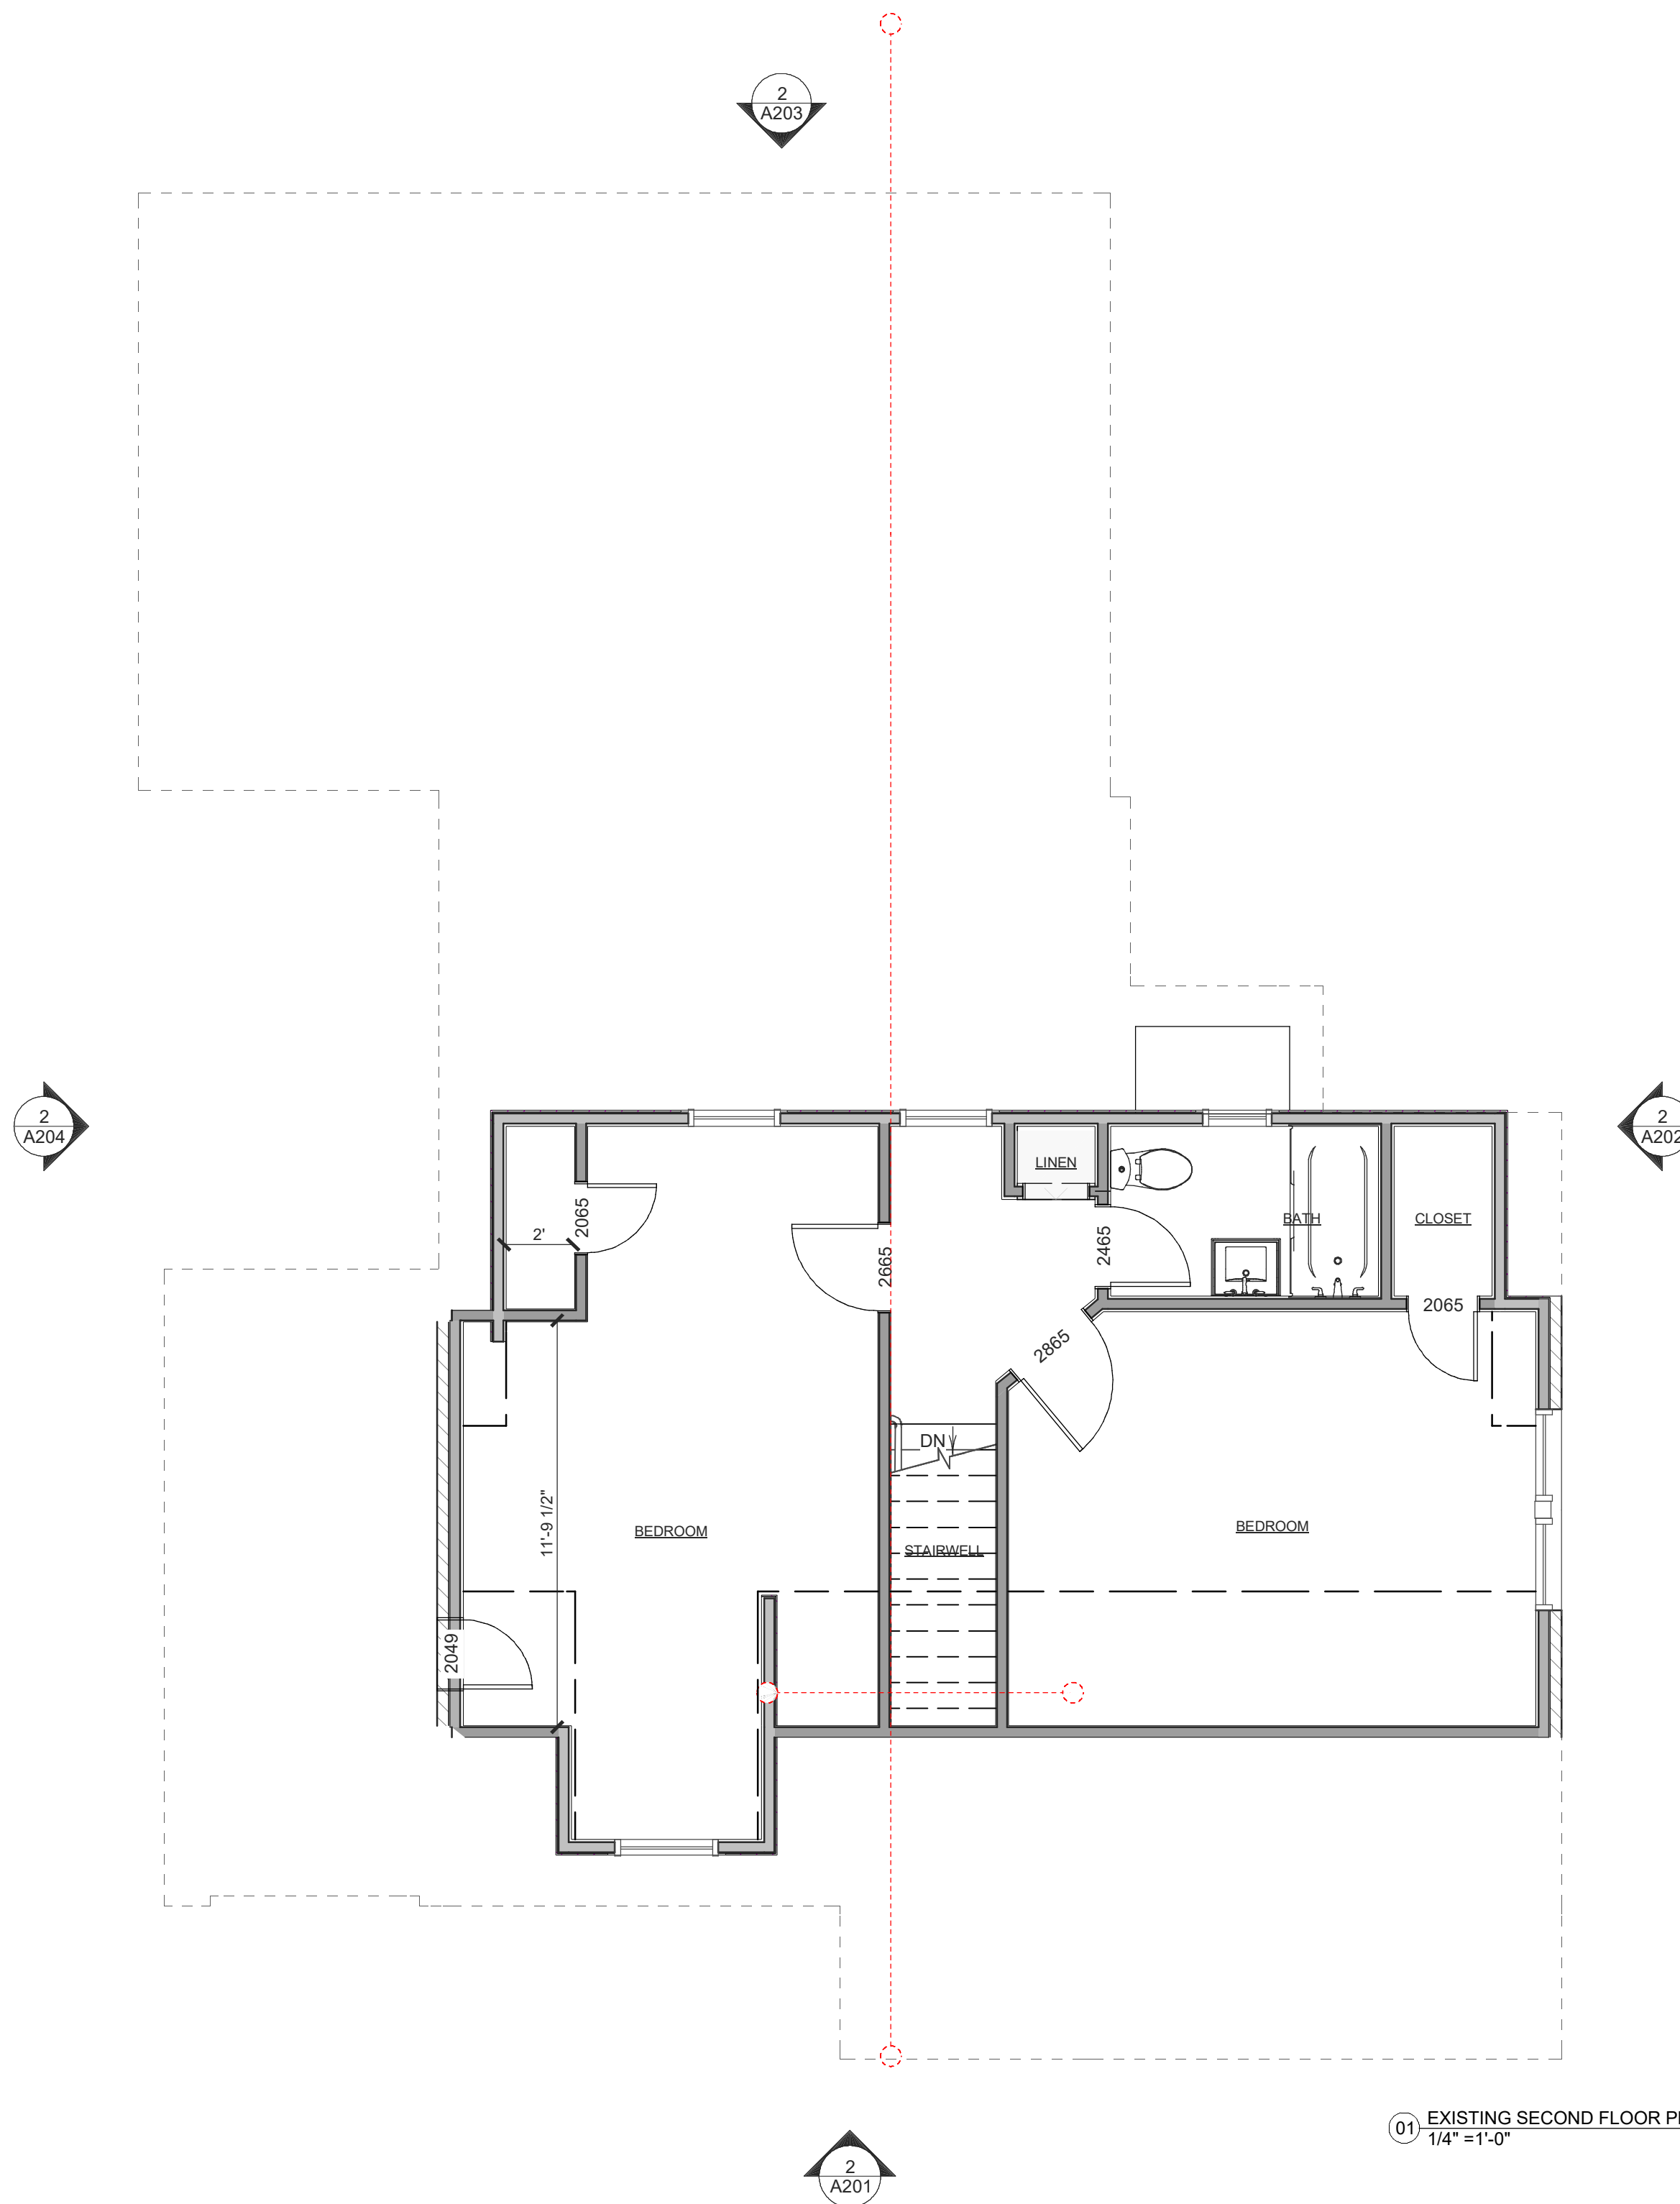

# DESIGN DEVELOPMENT

NOT FOR CONSTRUCTION


**8/14/2023**

REVISION:  
DATE:  
SCALE: AS NOTED  
TITLE: EXISTING SECOND FLOOR PLAN

## A003

BUILDER TO VERIFY ALL DIMENSIONS IN  
FIELD AND INFORM DESIGN TEAM OF  
ANY DISCREPANCIES BEFORE STARTING ALL WORK  
© Copyright 2023 ARCKITT STUDIO

01 EXISTING SECOND FLOOR PLAN  
1/4" = 1'-0"

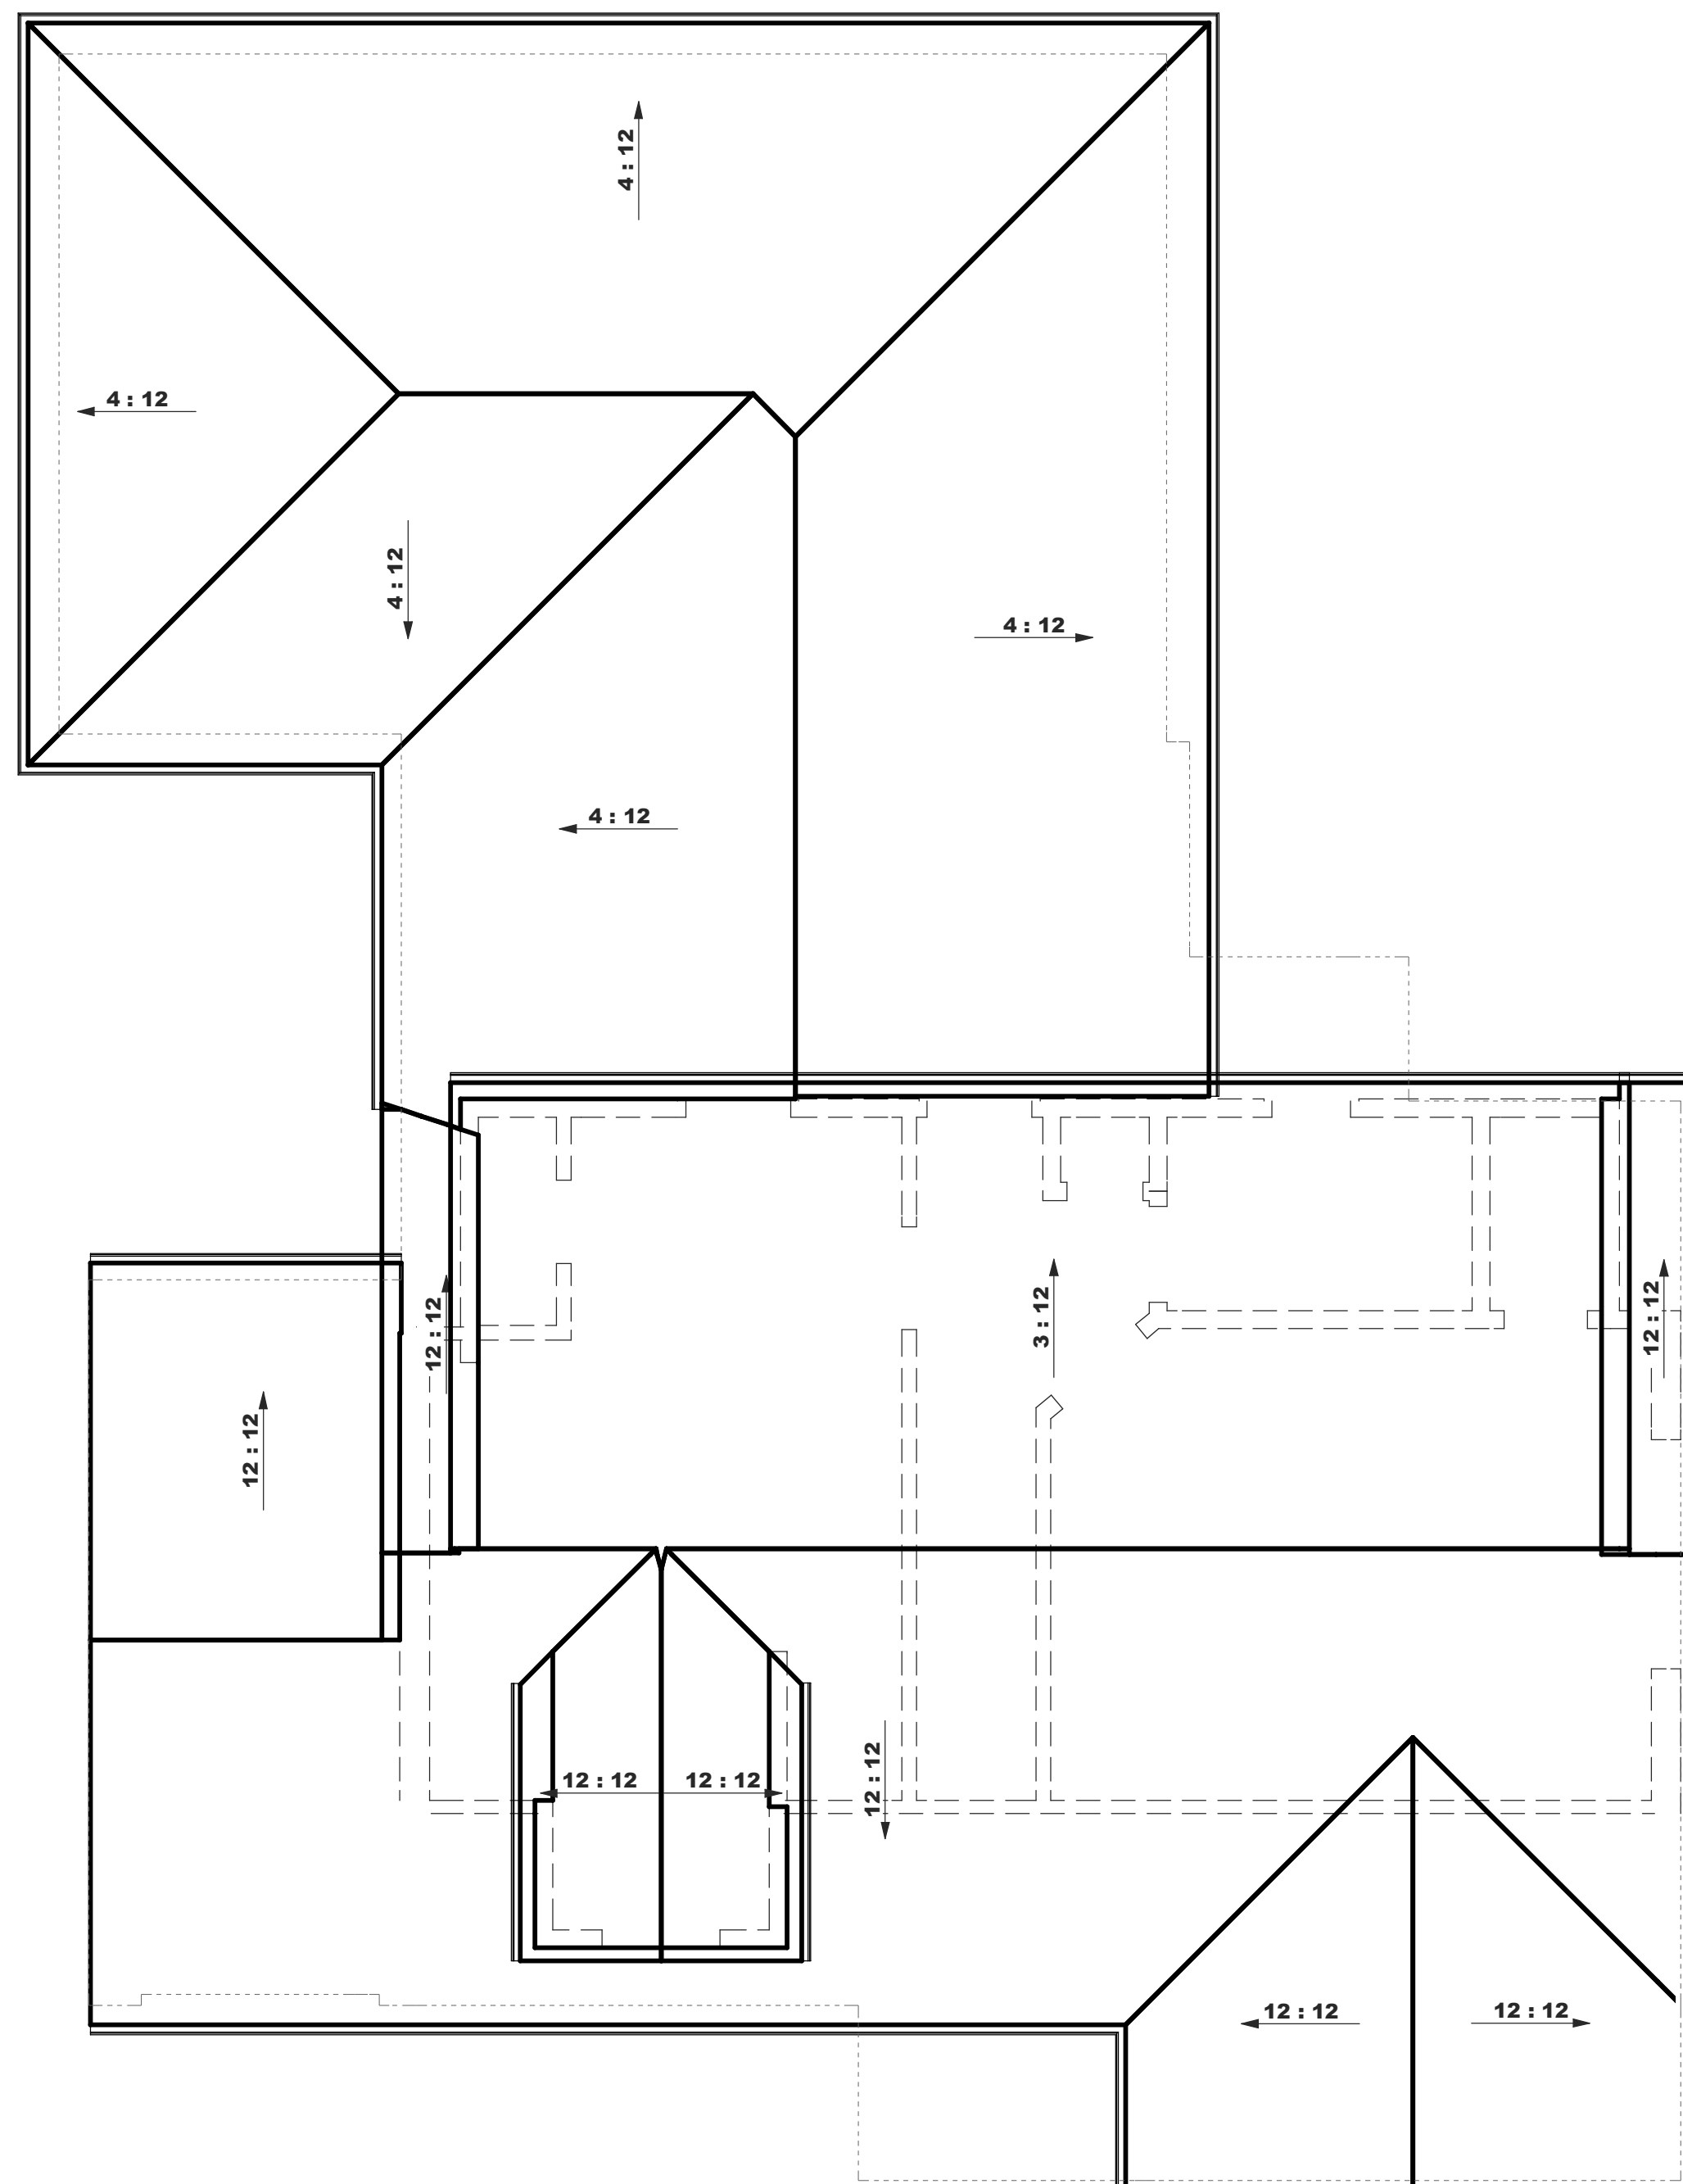

01 EXISTING ROOF PLAN  
1/4" = 1'-0"

# DESIGN DEVELOPMENT


NOT FOR CONSTRUCTION

**8/14/2023**

REVISION:  
DATE:  
SCALE: AS NOTED  
TITLE: EXISTING ROOF PLAN

**A004**

BUILDER TO VERIFY ALL DIMENSIONS IN  
FIELD AND INFORM DESIGN TEAM OF  
ANY DISCREPANCIES BEFORE STARTING ALL WORK  
© Copyright 2023 ARCKITT STUDIO

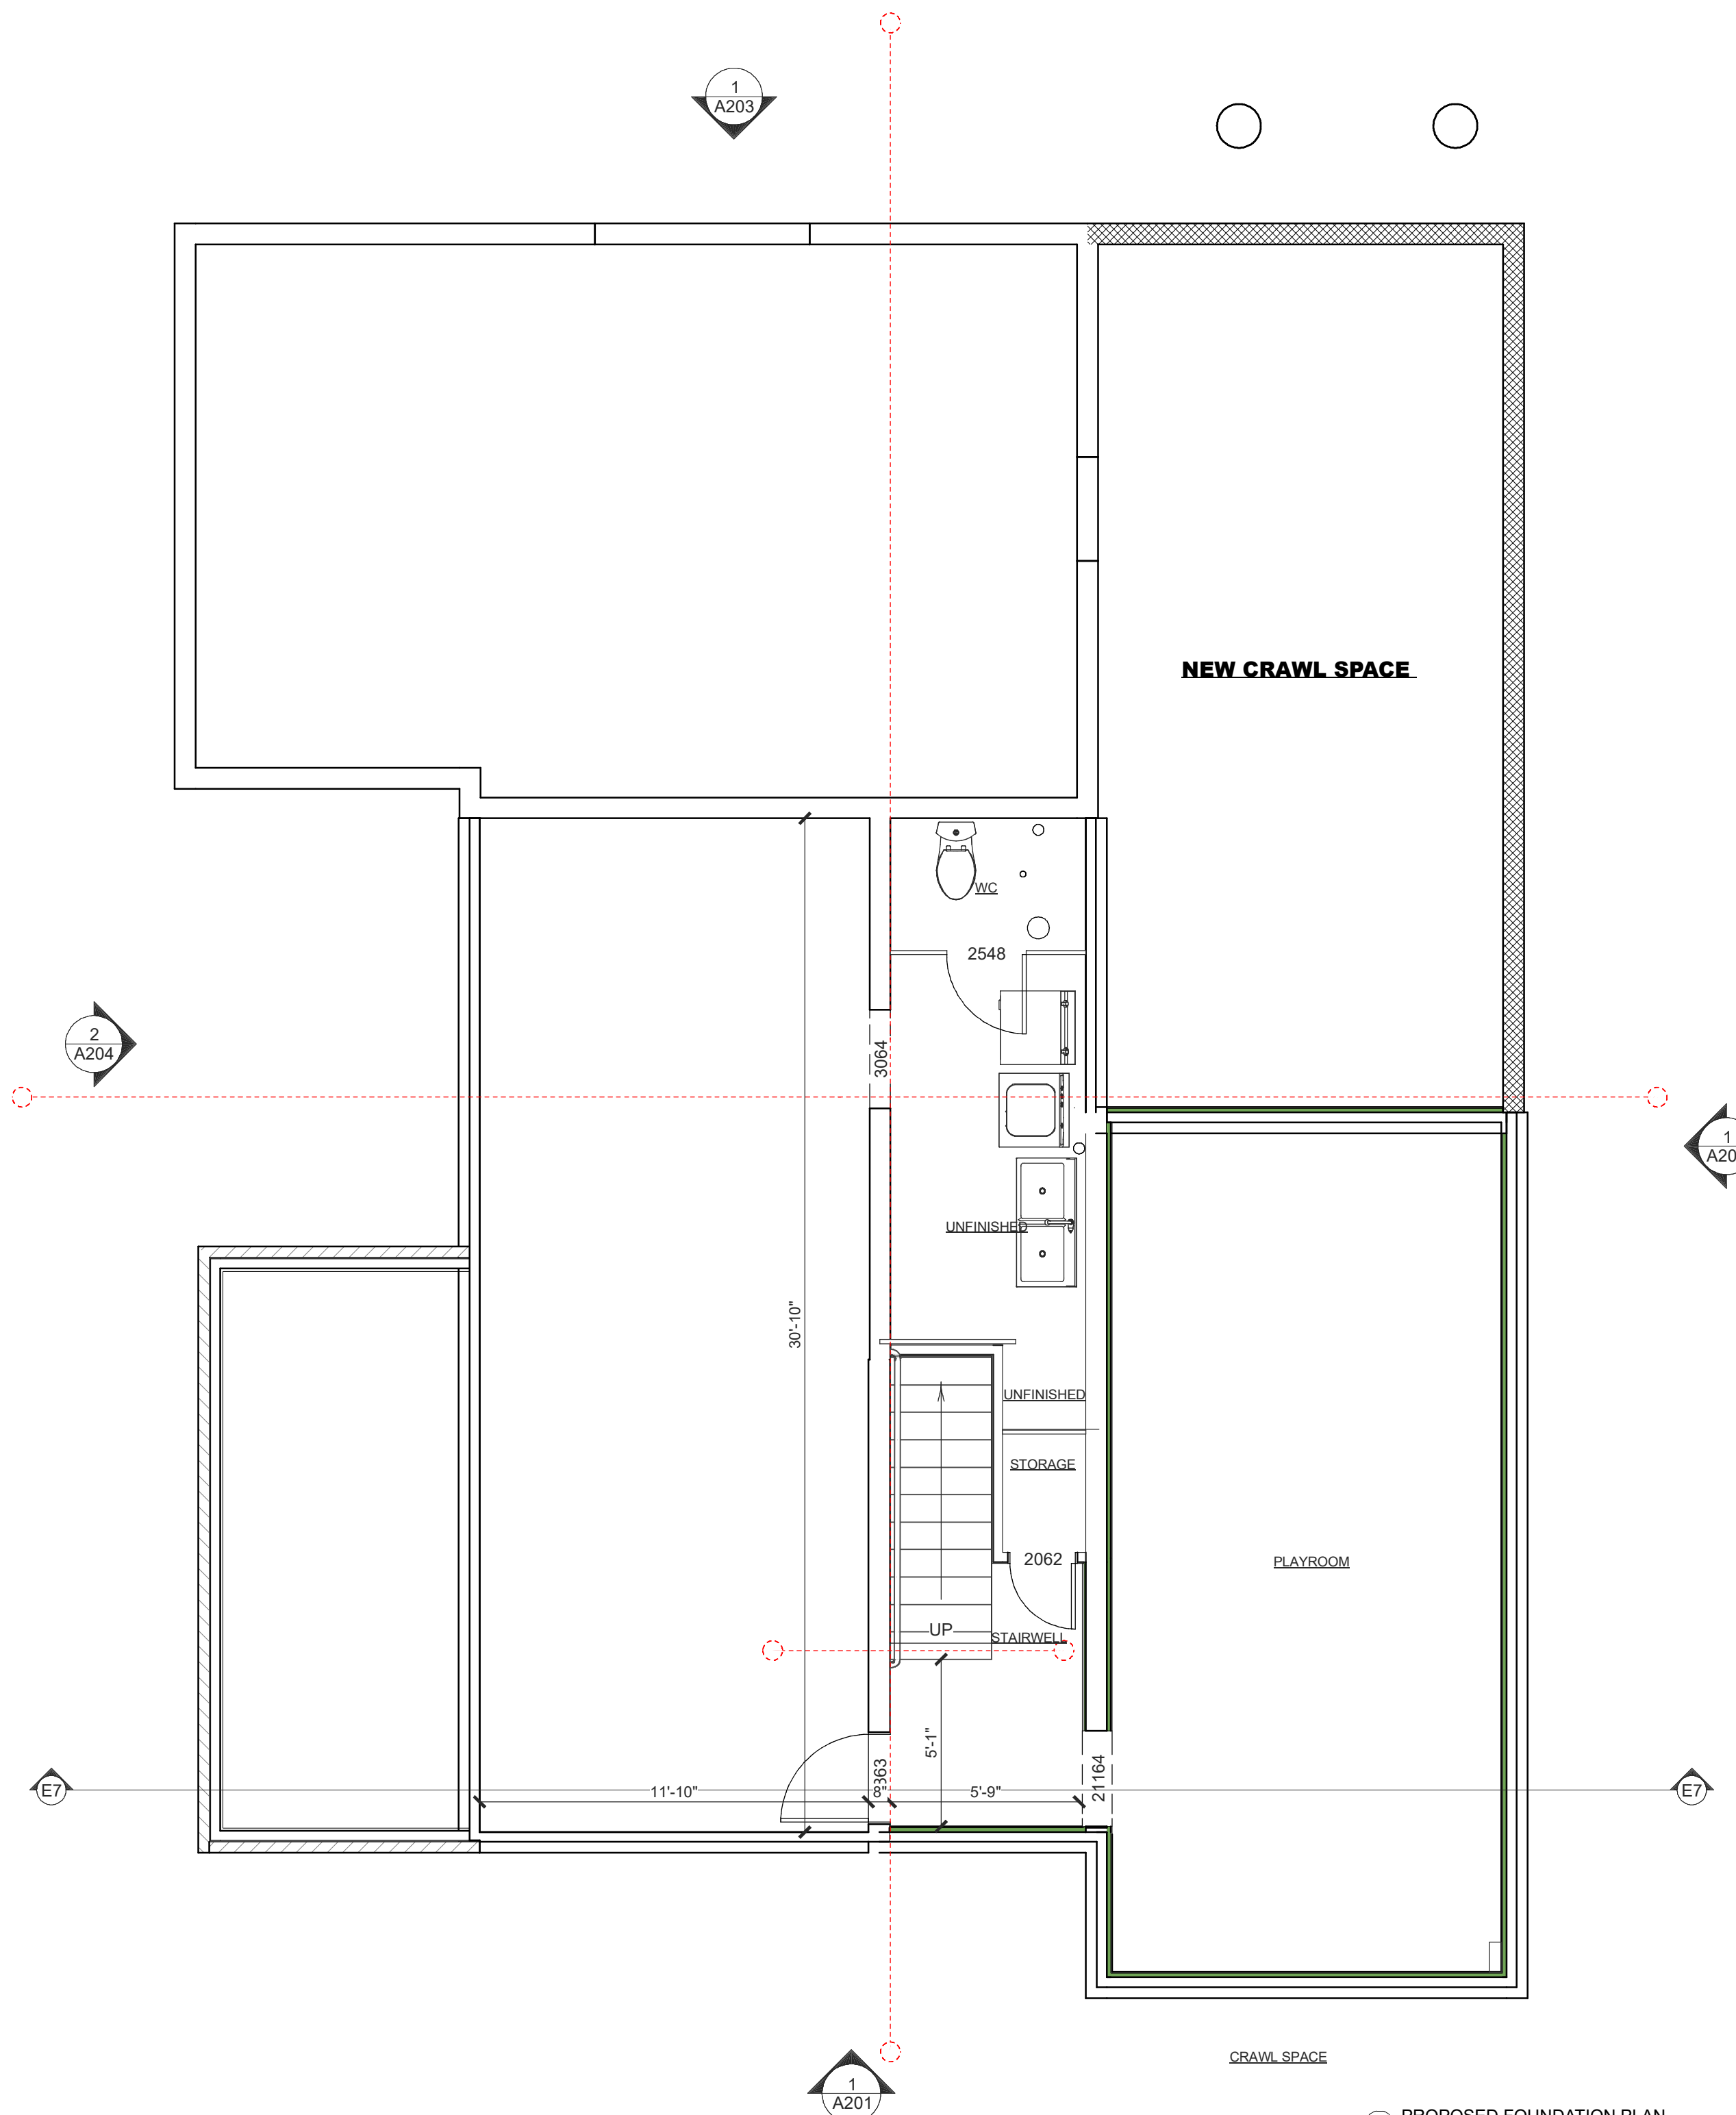

# DESIGN DEVELOPMENT


NOT FOR CONSTRUCTION

8/14/2023

REVISION:  
DATE:  
SCALE: AS NOTED  
TITLE: PROPOSED FOUNDATION PLAN

## A100

BUILDER TO VERIFY ALL DIMENSIONS IN FIELD AND INFORM DESIGN TEAM OF ANY DISCREPANCIES BEFORE STARTING ALL WORK  
© Copyright 2023 ARCKITT STUDIO

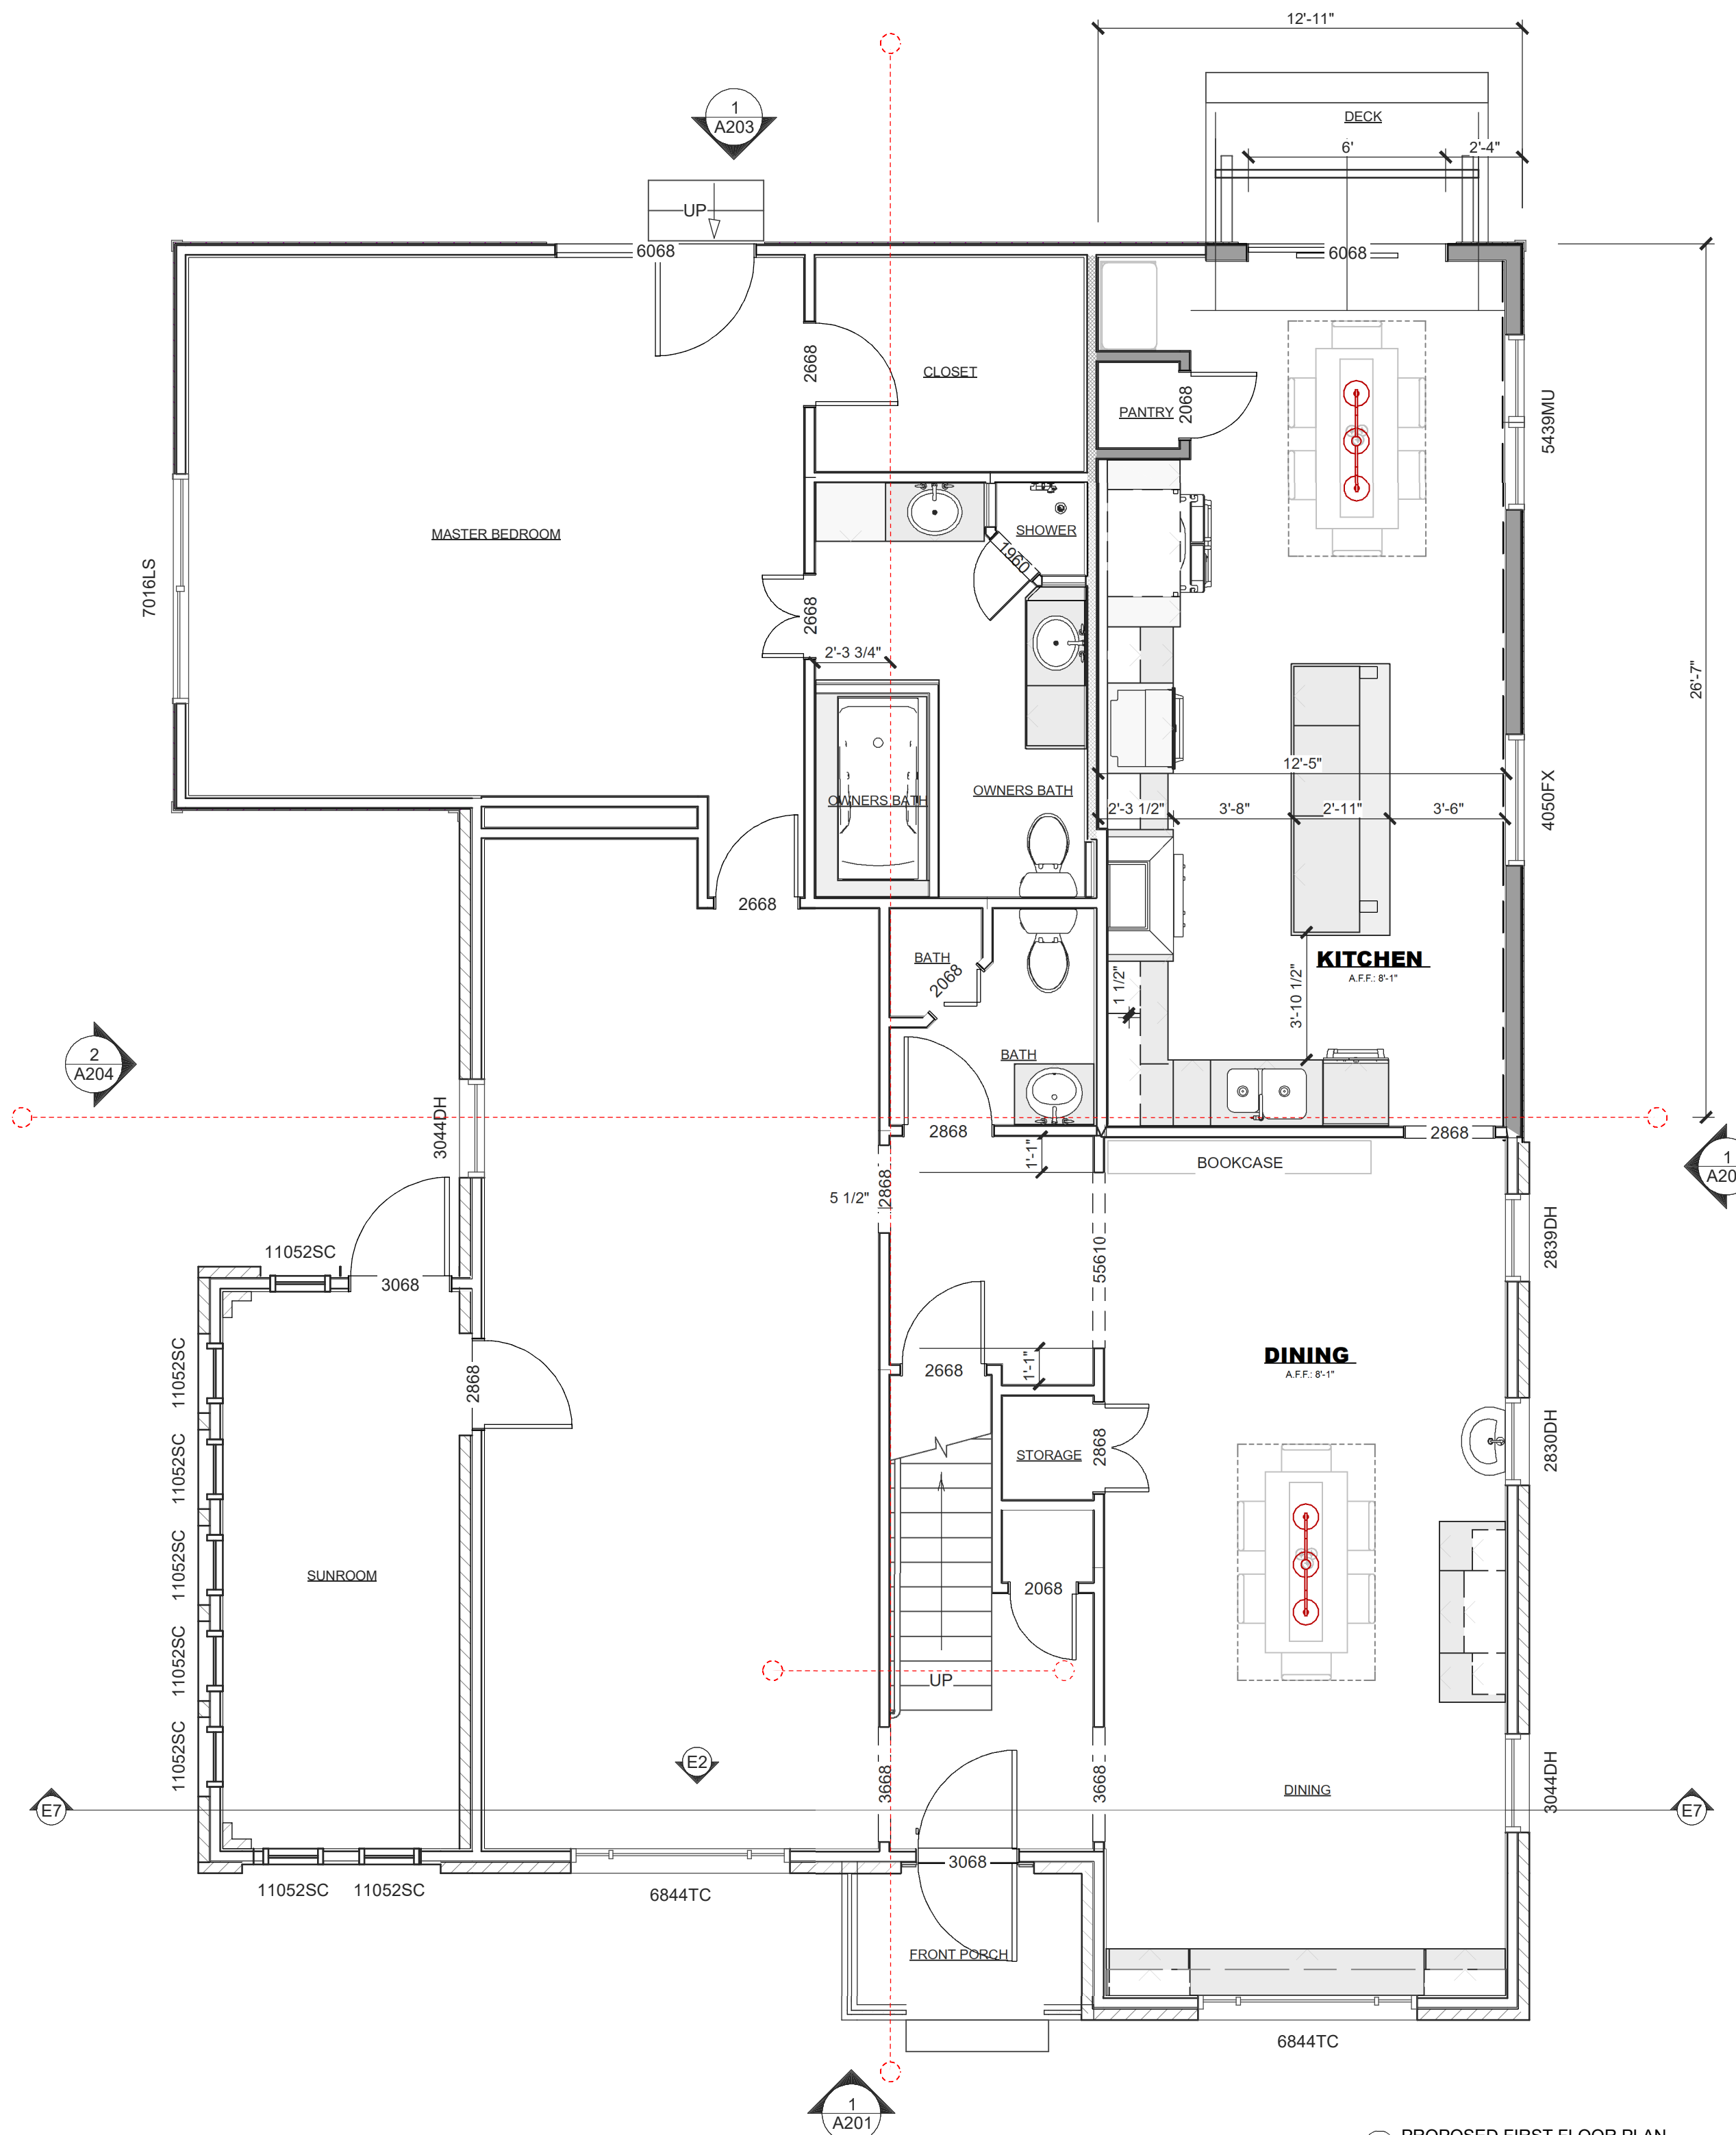

# DESIGN DEVELOPMENT

NOT FOR CONSTRUCTION


8/14/2023

REVISION:  
DATE:  
SCALE: AS NOTED  
TITLE: PROPOSED FIRST FLOOR PLAN

## A101

BUILDER TO VERIFY ALL DIMENSIONS IN FIELD AND INFORM DESIGN TEAM OF ANY DISCREPANCIES BEFORE STARTING ALL WORK  
© Copyright 2023 ARCKITT STUDIO

01 PROPOSED FIRST FLOOR PLAN  
1/4" = 1'-0"

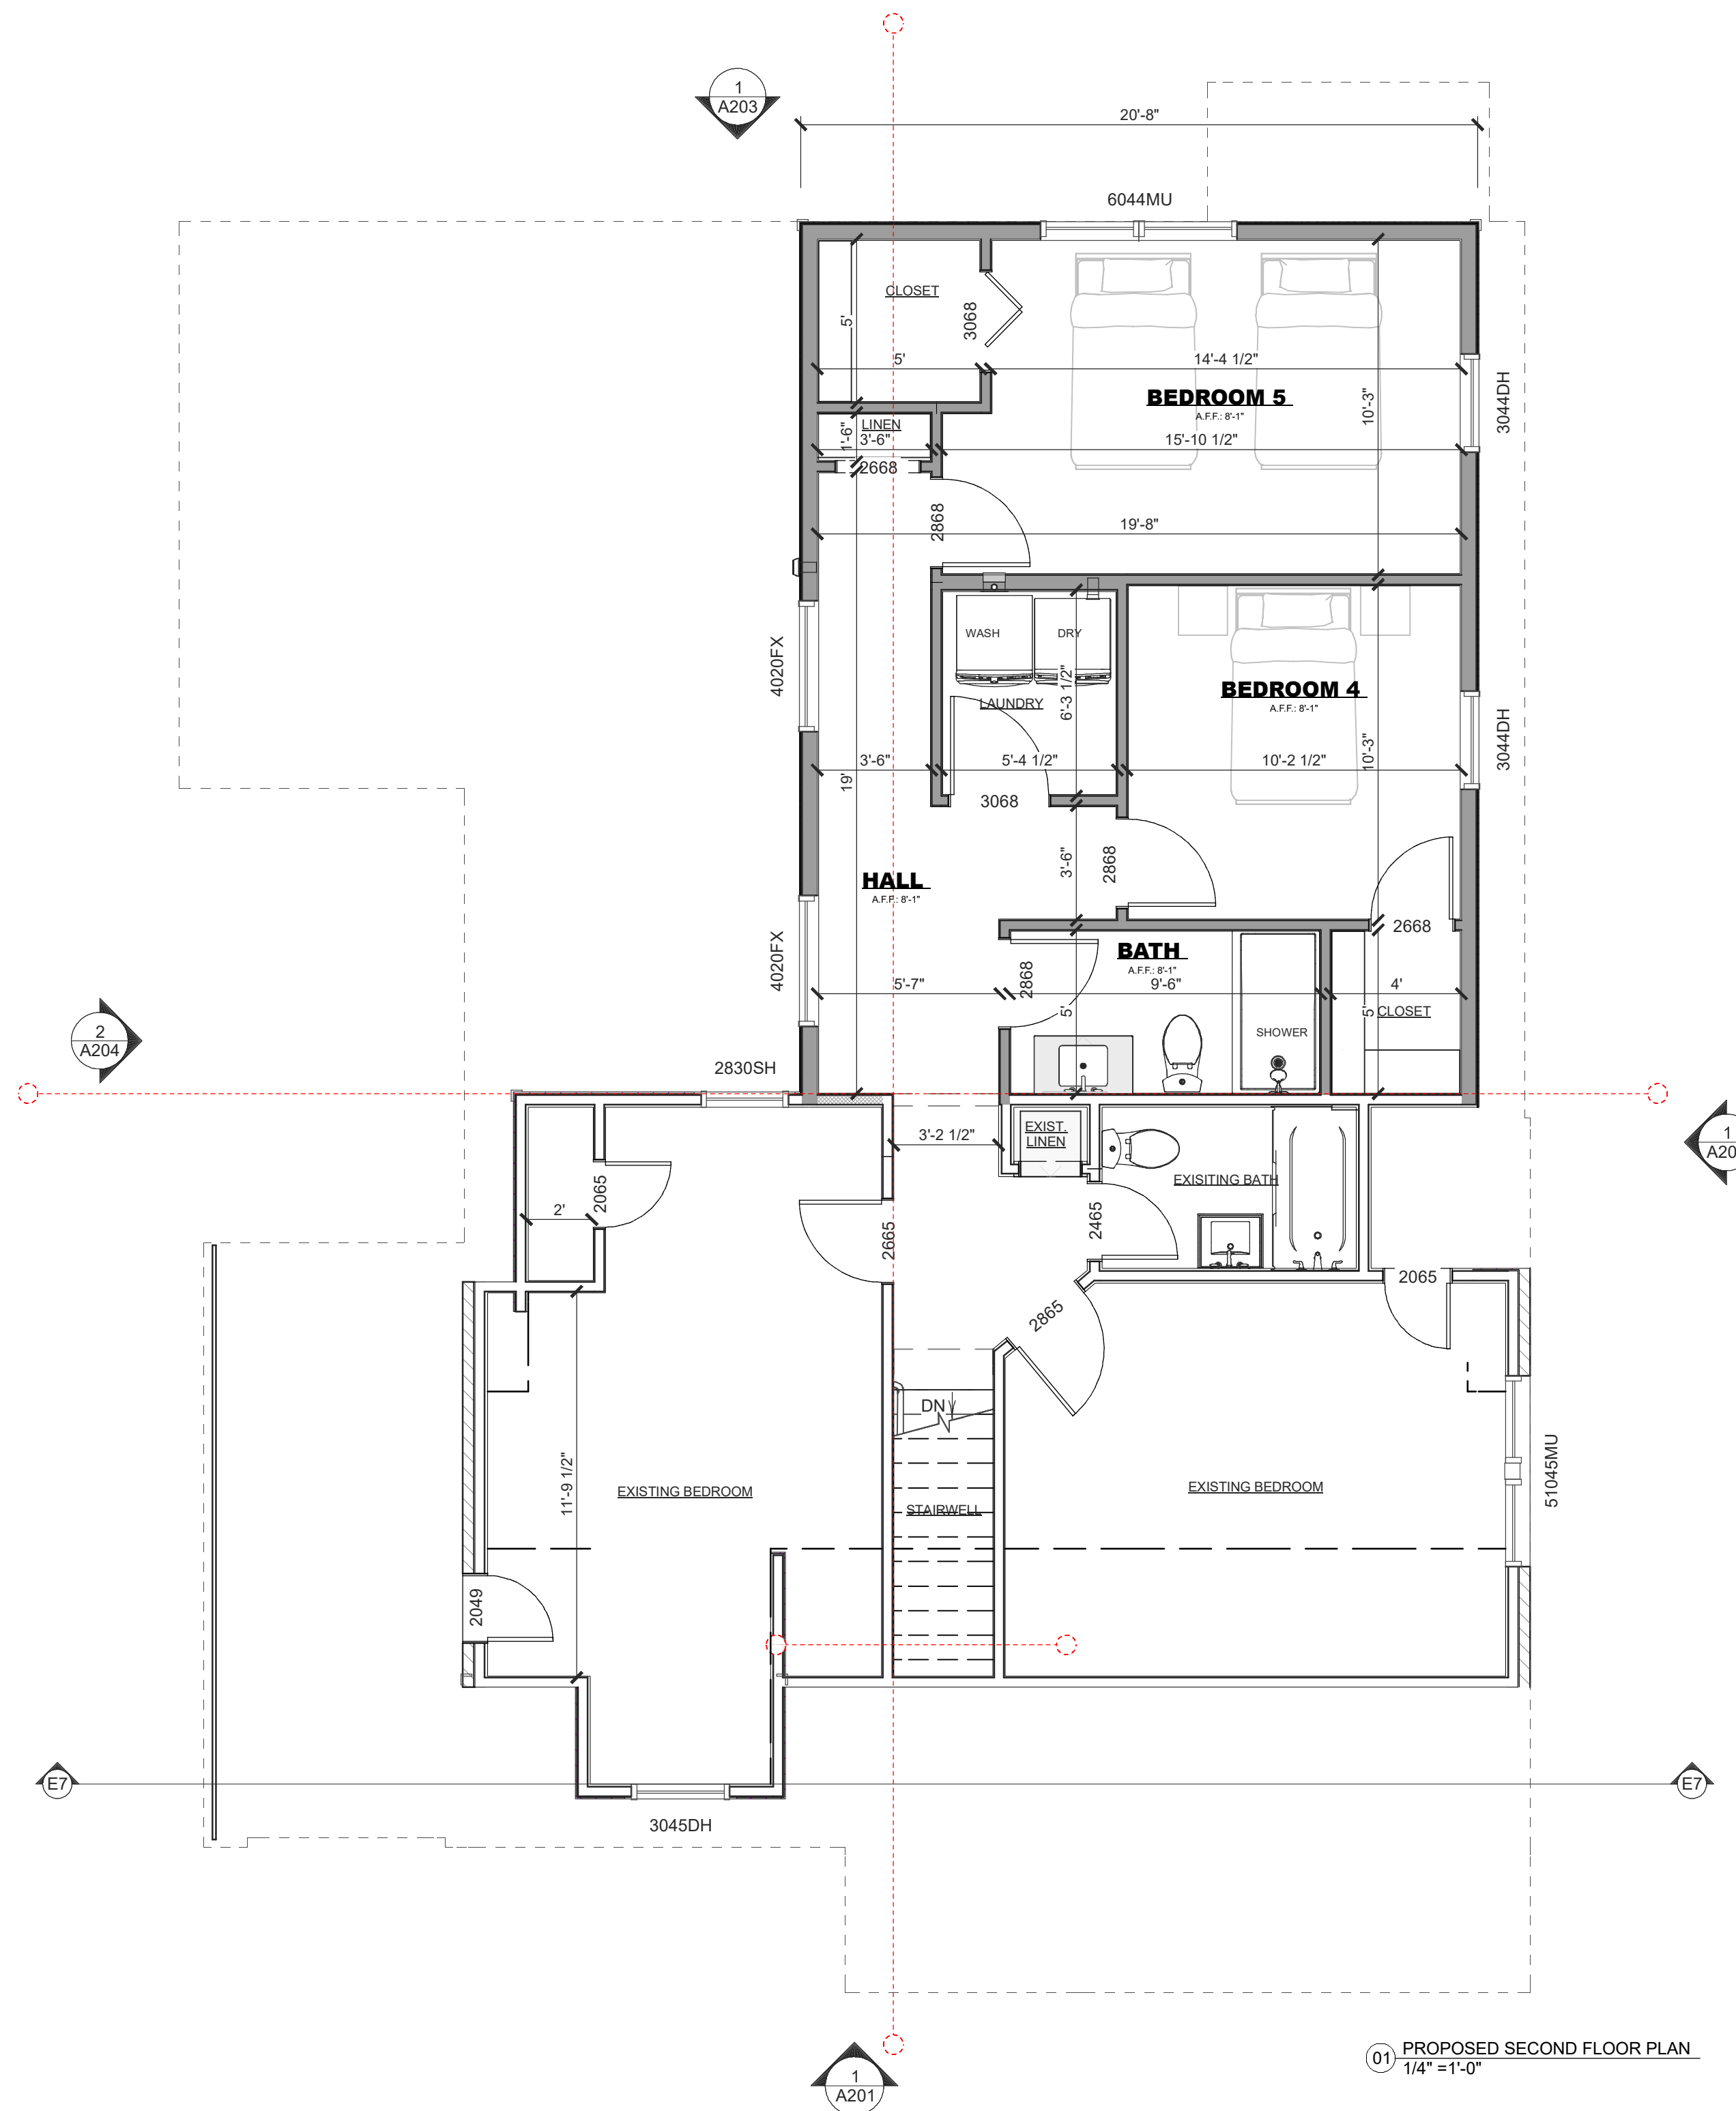

01 PROPOSED SECOND FLOOR PLAN  
1/4" = 1'-0"

# DESIGN DEVELOPMENT


NOT FOR CONSTRUCTION

8/14/2023

REVISION:  
DATE:  
SCALE: AS NOTED  
TITLE: PROPOSED SECOND FLOOR PLAN

## A102

BUILDER TO VERIFY ALL DIMENSIONS IN FIELD AND INFORM DESIGN TEAM OF ANY DISCREPANCIES BEFORE STARTING ALL WORK  
© Copyright 2023 ARCKITT STUDIO

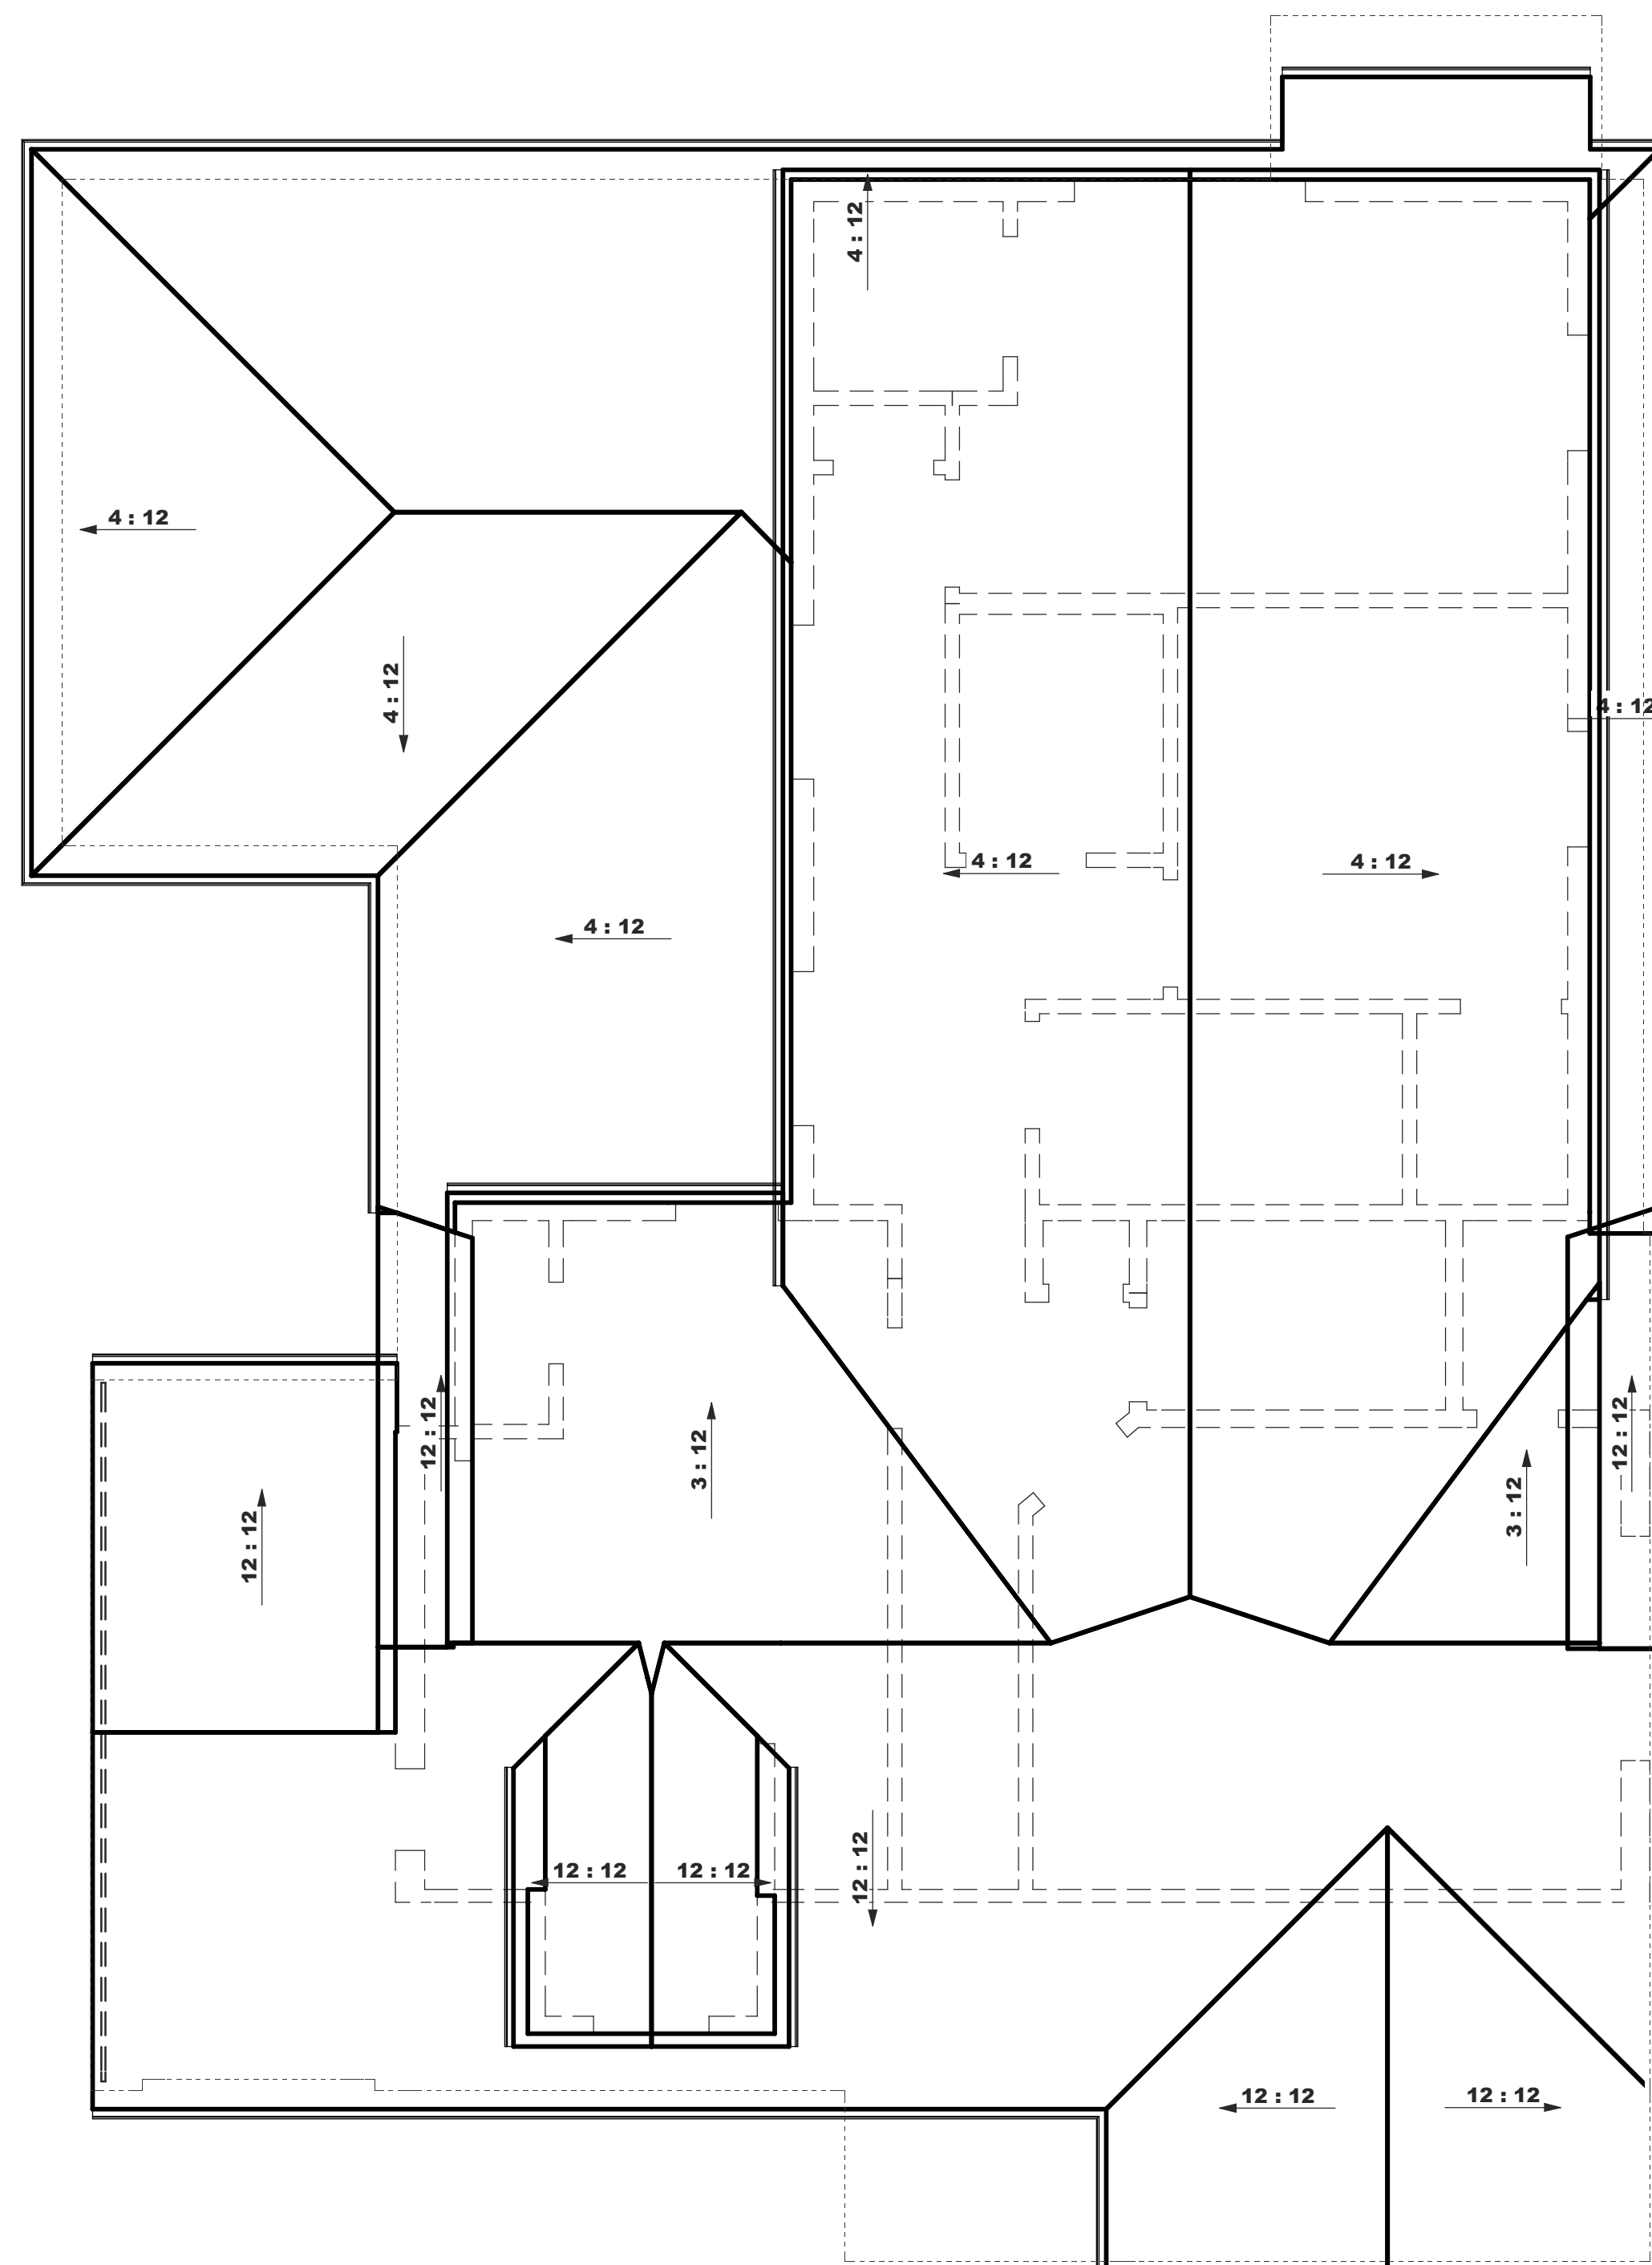

# DESIGN DEVELOPMENT

NOT FOR CONSTRUCTION

**8/14/2023**

REVISION:  
DATE:  
SCALE: AS NOTED  
TITLE: PROPOSED ROOF PLAN


## A103

BUILDER TO VERIFY ALL DIMENSIONS IN  
FIELD AND INFORM DESIGN TEAM OF  
ANY DISCREPANCIES BEFORE STARTING ALL WORK  
© Copyright 2023 ARCKITT STUDIO





02 EXISTING FRONT ELEVATION  
1/4" = 1'-0"

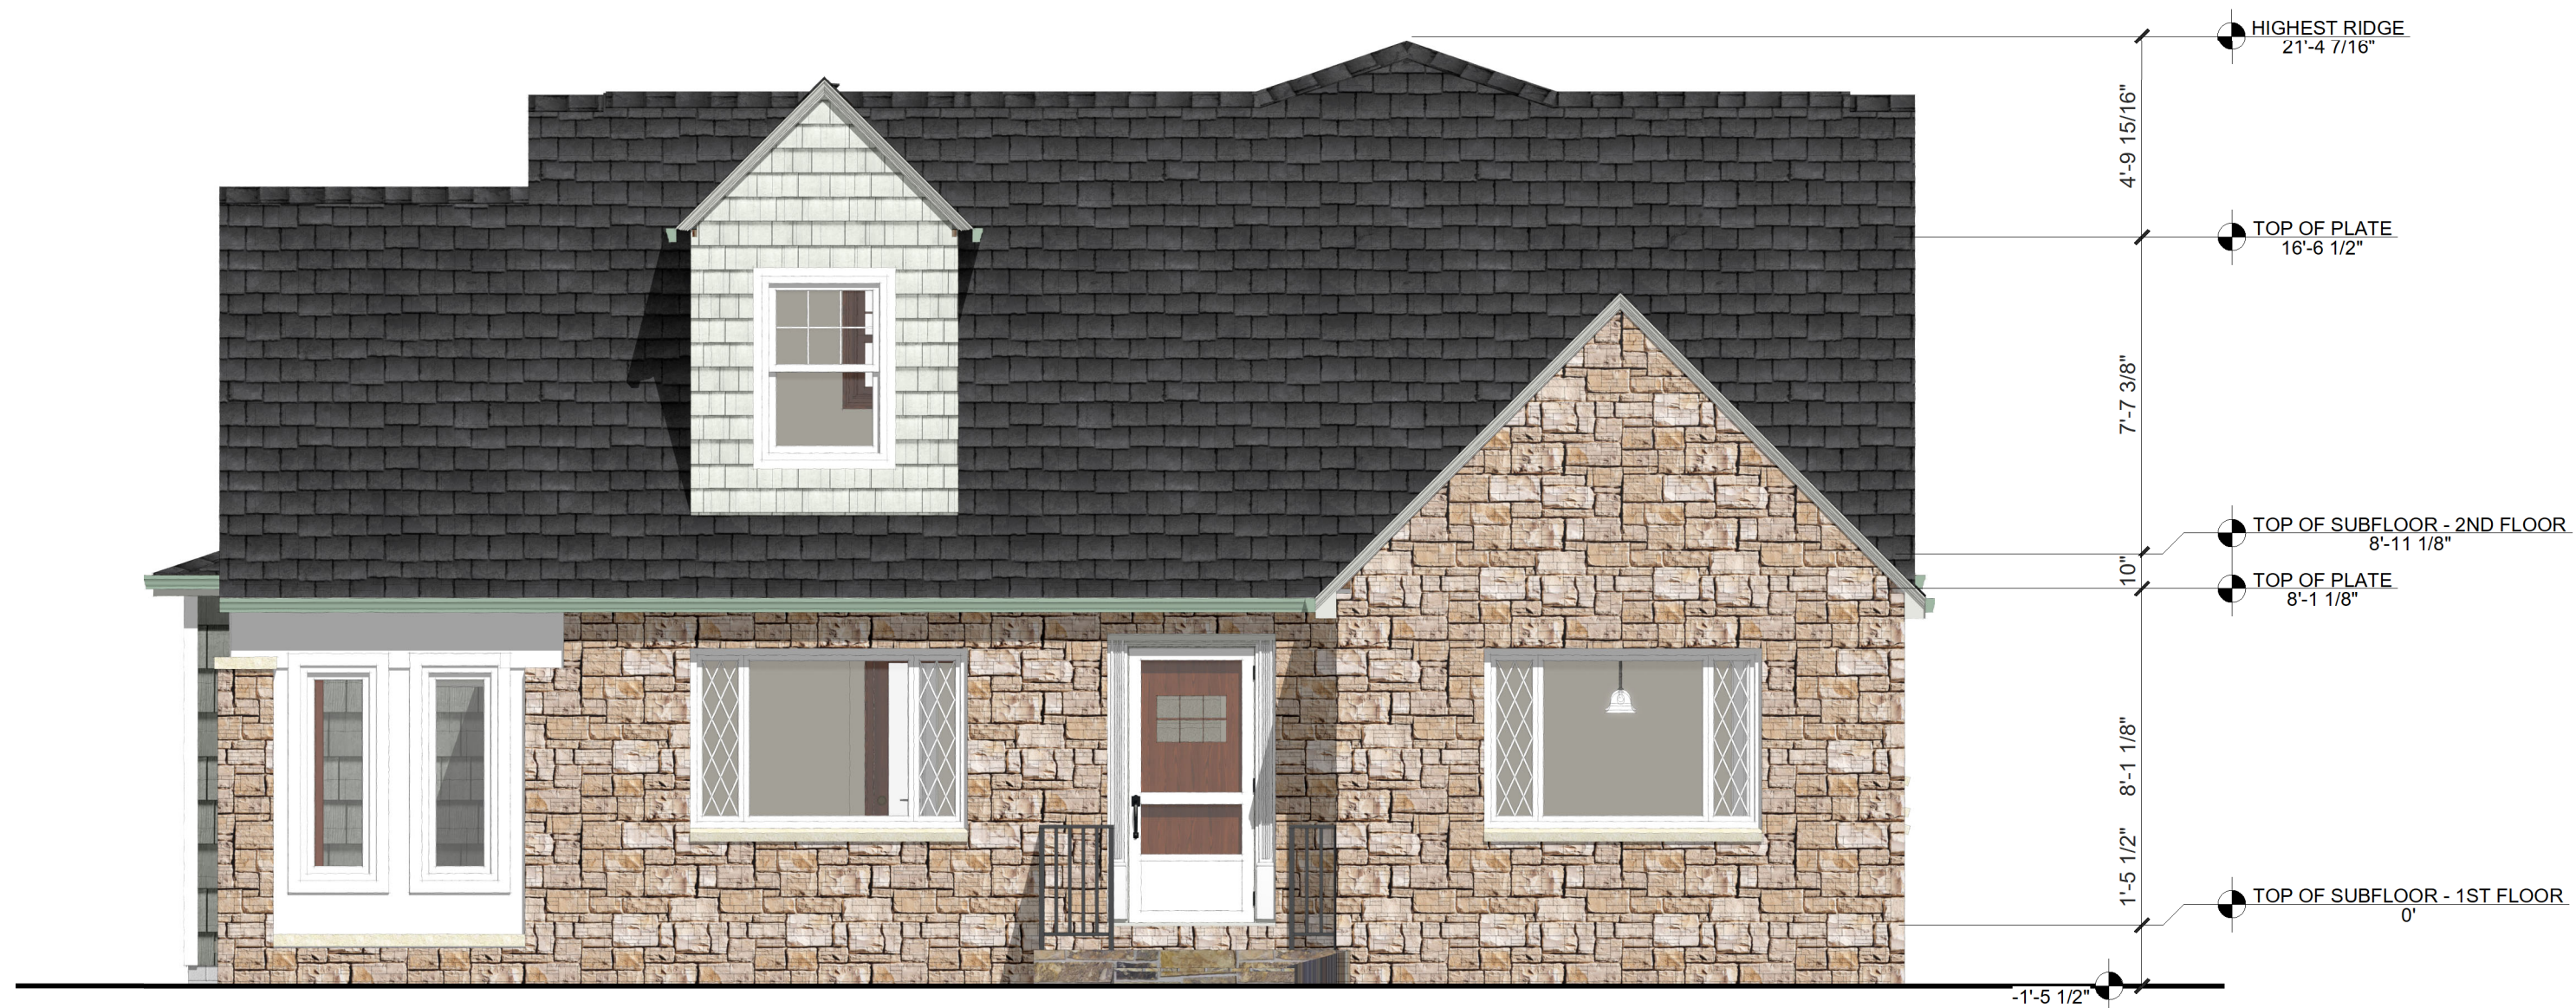

01 PROPOSED FRONT ELEVATION  
1/4" = 1'-0"

# DESIGN DEVELOPMENT

NOT FOR CONSTRUCTION

8/14/2023

REVISION:  
DATE:  
SCALE: AS NOTED  
TITLE: ELEVATION

## A201

BUILDER TO VERIFY ALL DIMENSIONS IN  
FIELD AND INFORM DESIGN TEAM OF  
ANY DISCREPANCIES BEFORE STARTING ALL WORK  
© Copyright 2023 ARCKITT STUDIO



02 EXISTING RIGHT SIDE ELEVATION  
1/4" = 1'-0"



01 PROPOSED RIGHT SIDE ELEVATION  
1/4" = 1'-0"

**DESIGN  
DEVELOPMENT**

NOT FOR CONSTRUCTION

**8/14/2023**

REVISION:  
DATE:  
SCALE: AS NOTED  
TITLE: ELEVATION

**A202**

BUILDER TO VERIFY ALL DIMENSIONS IN  
FIELD AND INFORM DESIGN TEAM OF  
ANY DISCREPANCIES BEFORE STARTING ALL WORK  
© Copyright 2023 ARCKITT STUDIO



02 EXISTING REAR ELEVATION  
1/4" = 1'-0"



01 PROPOSED REAR ELEVATION  
1/4" = 1'-0"

# DESIGN DEVELOPMENT

NOT FOR CONSTRUCTION

8/14/2023

REVISION:  
DATE:  
SCALE: AS NOTED  
TITLE: ELEVATION

## A203

BUILDER TO VERIFY ALL DIMENSIONS IN  
FIELD AND INFORM DESIGN TEAM OF  
ANY DISCREPANCIES BEFORE STARTING ALL WORK  
© Copyright 2023 ARCKITT STUDIO



02 EXISTING LEFT ELEVATION  
1/4" = 1'-0"



01 PROPOSED LEFT ELEVATION  
1/4" = 1'-0"

# DESIGN DEVELOPMENT

NOT FOR CONSTRUCTION

**8/14/2023**

REVISION:  
DATE:  
SCALE: AS NOTED  
TITLE: ELEVATION

## A204

BUILDER TO VERIFY ALL DIMENSIONS IN  
FIELD AND INFORM DESIGN TEAM OF  
ANY DISCREPANCIES BEFORE STARTING ALL WORK  
© Copyright 2023 ARCKITT STUDIO