


3 site plan
SCALE 1/8" = 1'-0"

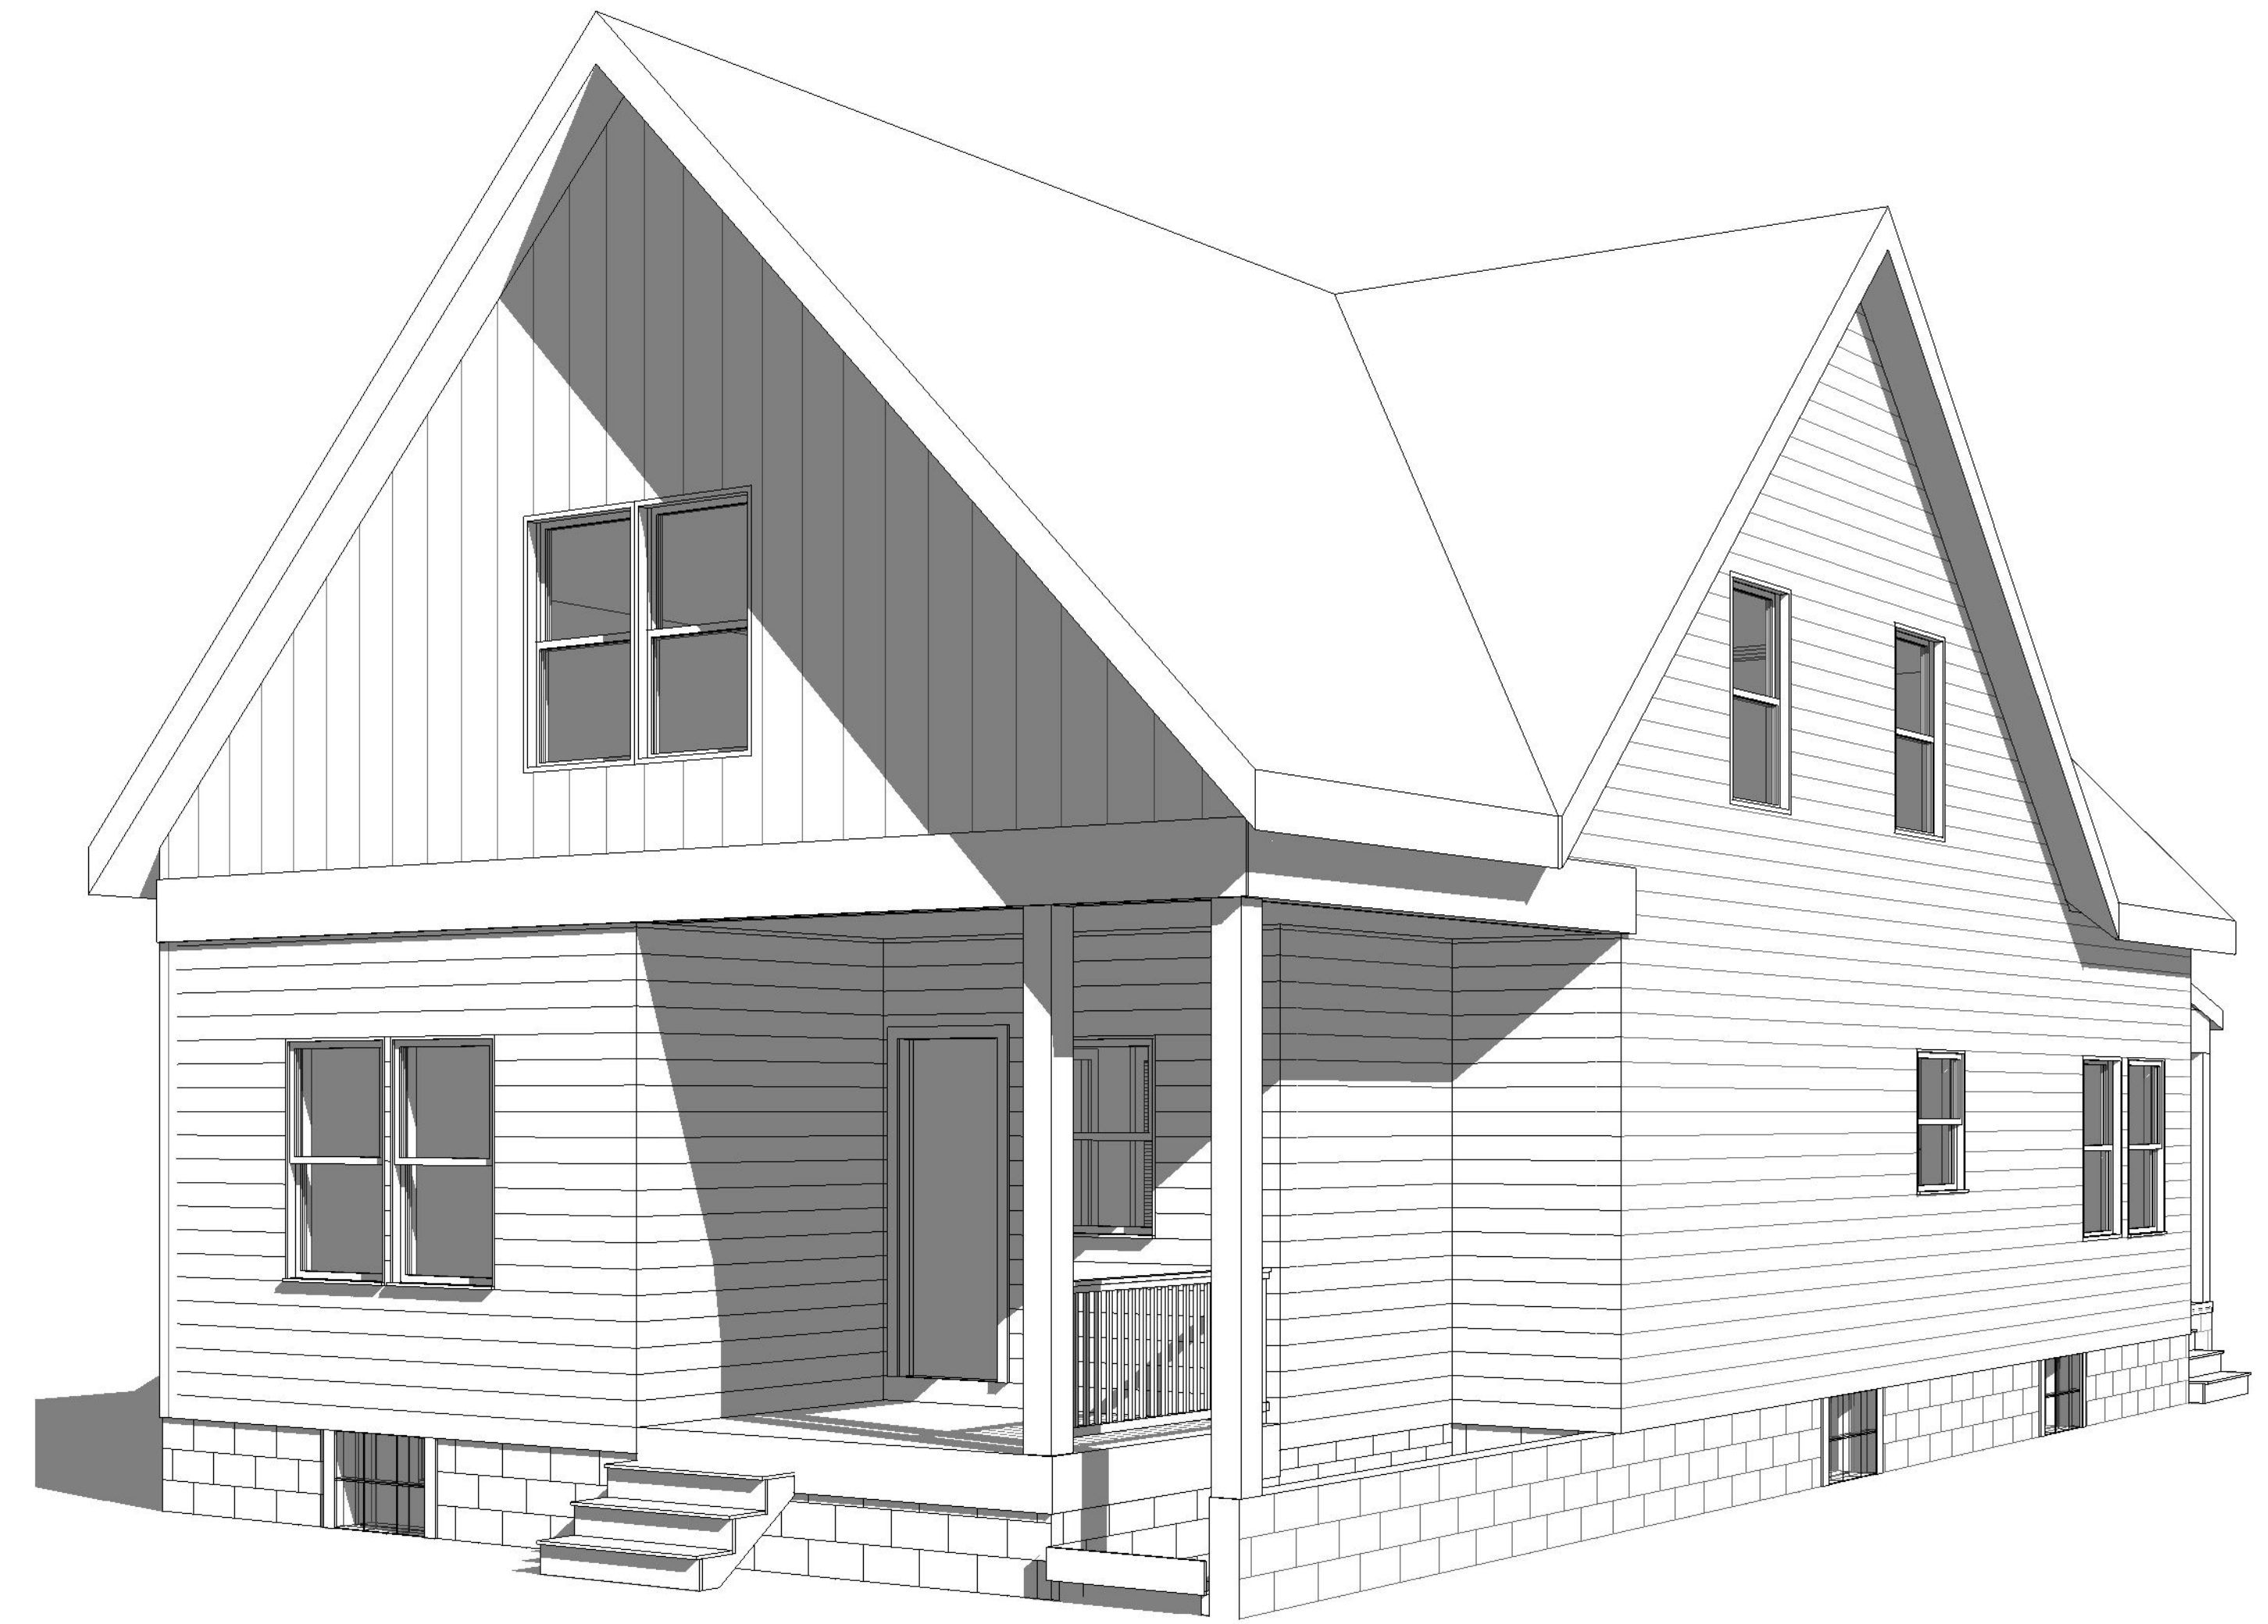

33 N GOULD RD HOUSE

33 N Gould Rd Bexley, OH 43209

Drawings

- Preliminary
- Bid Set
- Permit Set
- Construction

Revisions


| # | Date | Description |
|---|------|-------------|
| | | |
| | | |
| | | |
| | | |
| | | |
| | | |
| | | |
| | | |
| | | |
| | | |

VIEWS


| WINDOW SCHEDULE | | | |
|-----------------|-------|--------|----------|
| Type Mark | Width | Height | Comments |
| 01 | 3'-0" | 5'-0" | |
| 02 | 2'-6" | 4'-0" | |
| 03 | 3'-0" | 3'-6" | |
| 04 | 3'-0" | 4'-0" | |




4 south elevation
SCALE 1/4" = 1'-0"

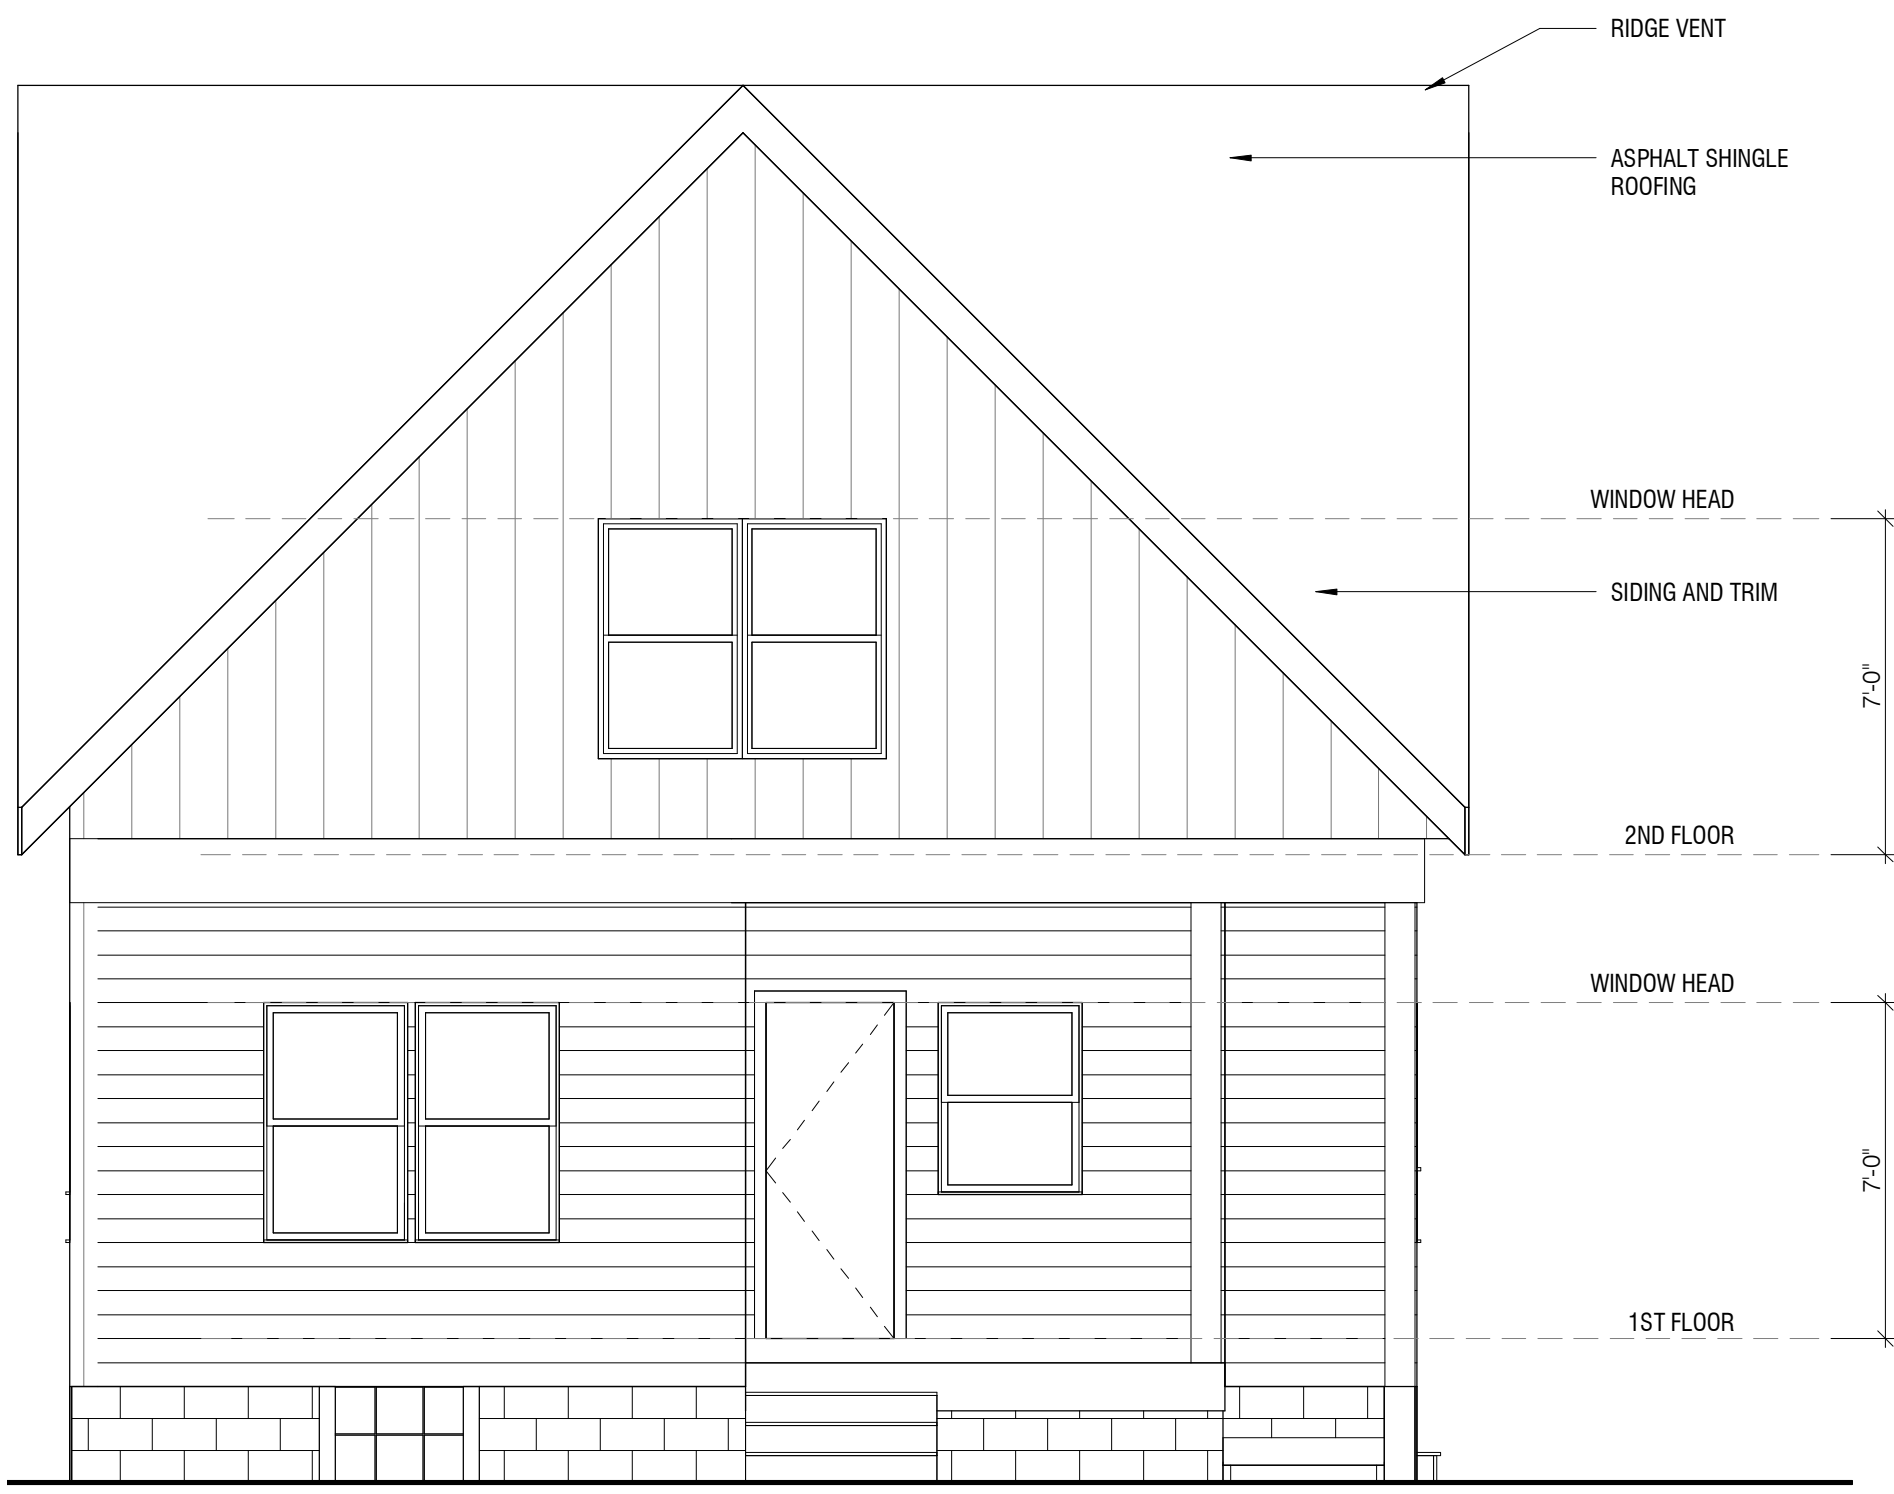

3 west elevation
SCALE 1/4" = 1'-0"

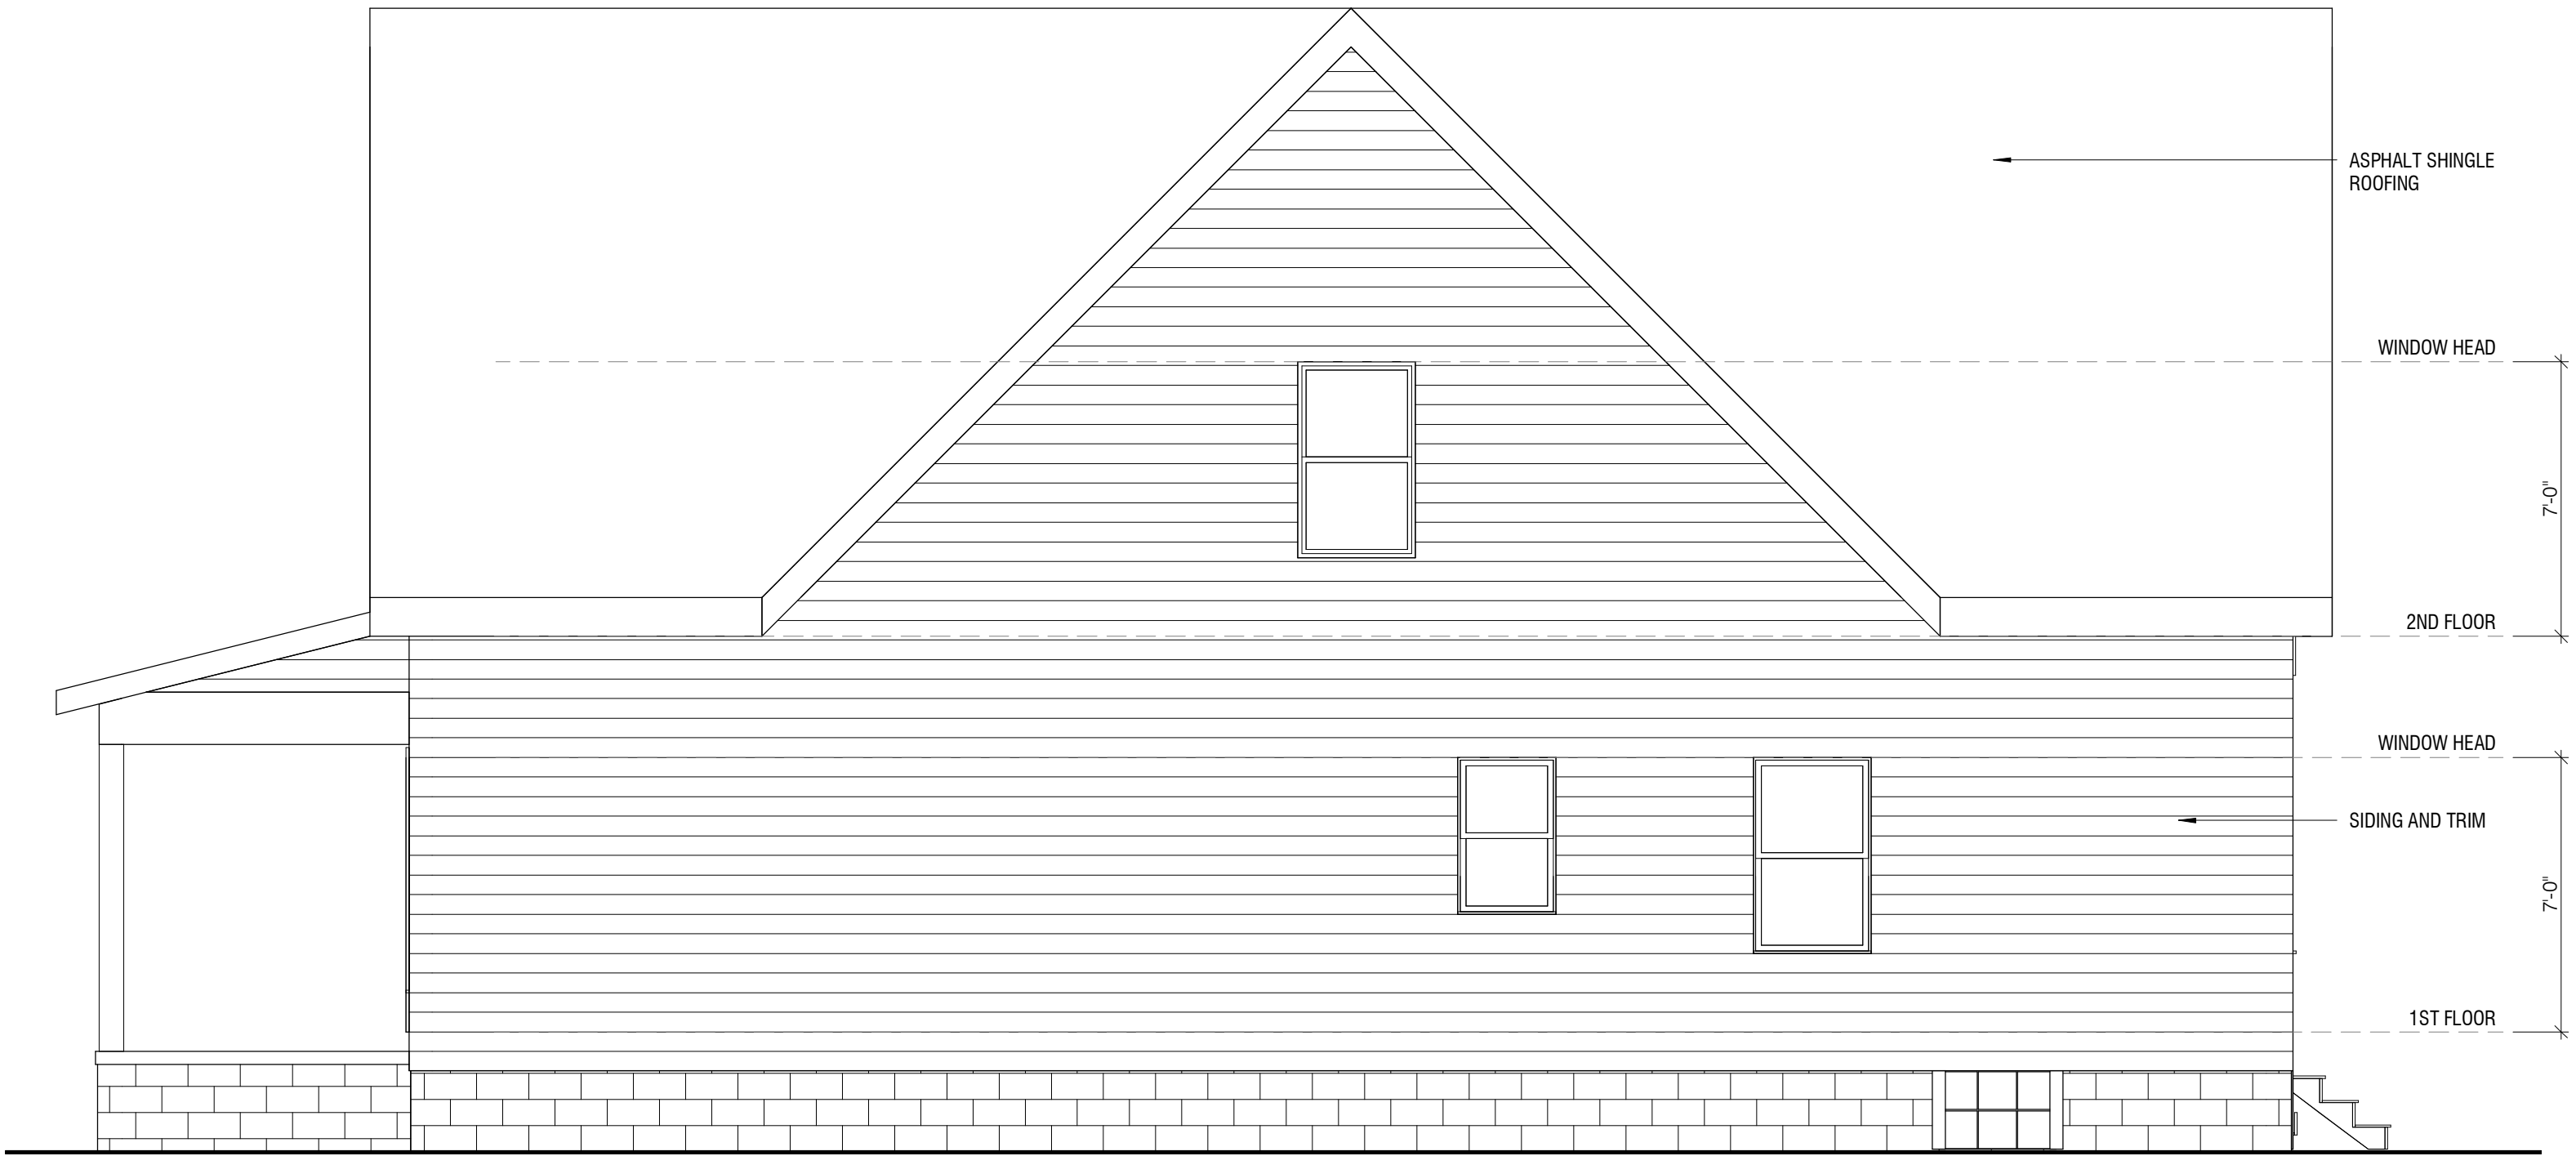

2 north elevation
SCALE 1/4" = 1'-0"

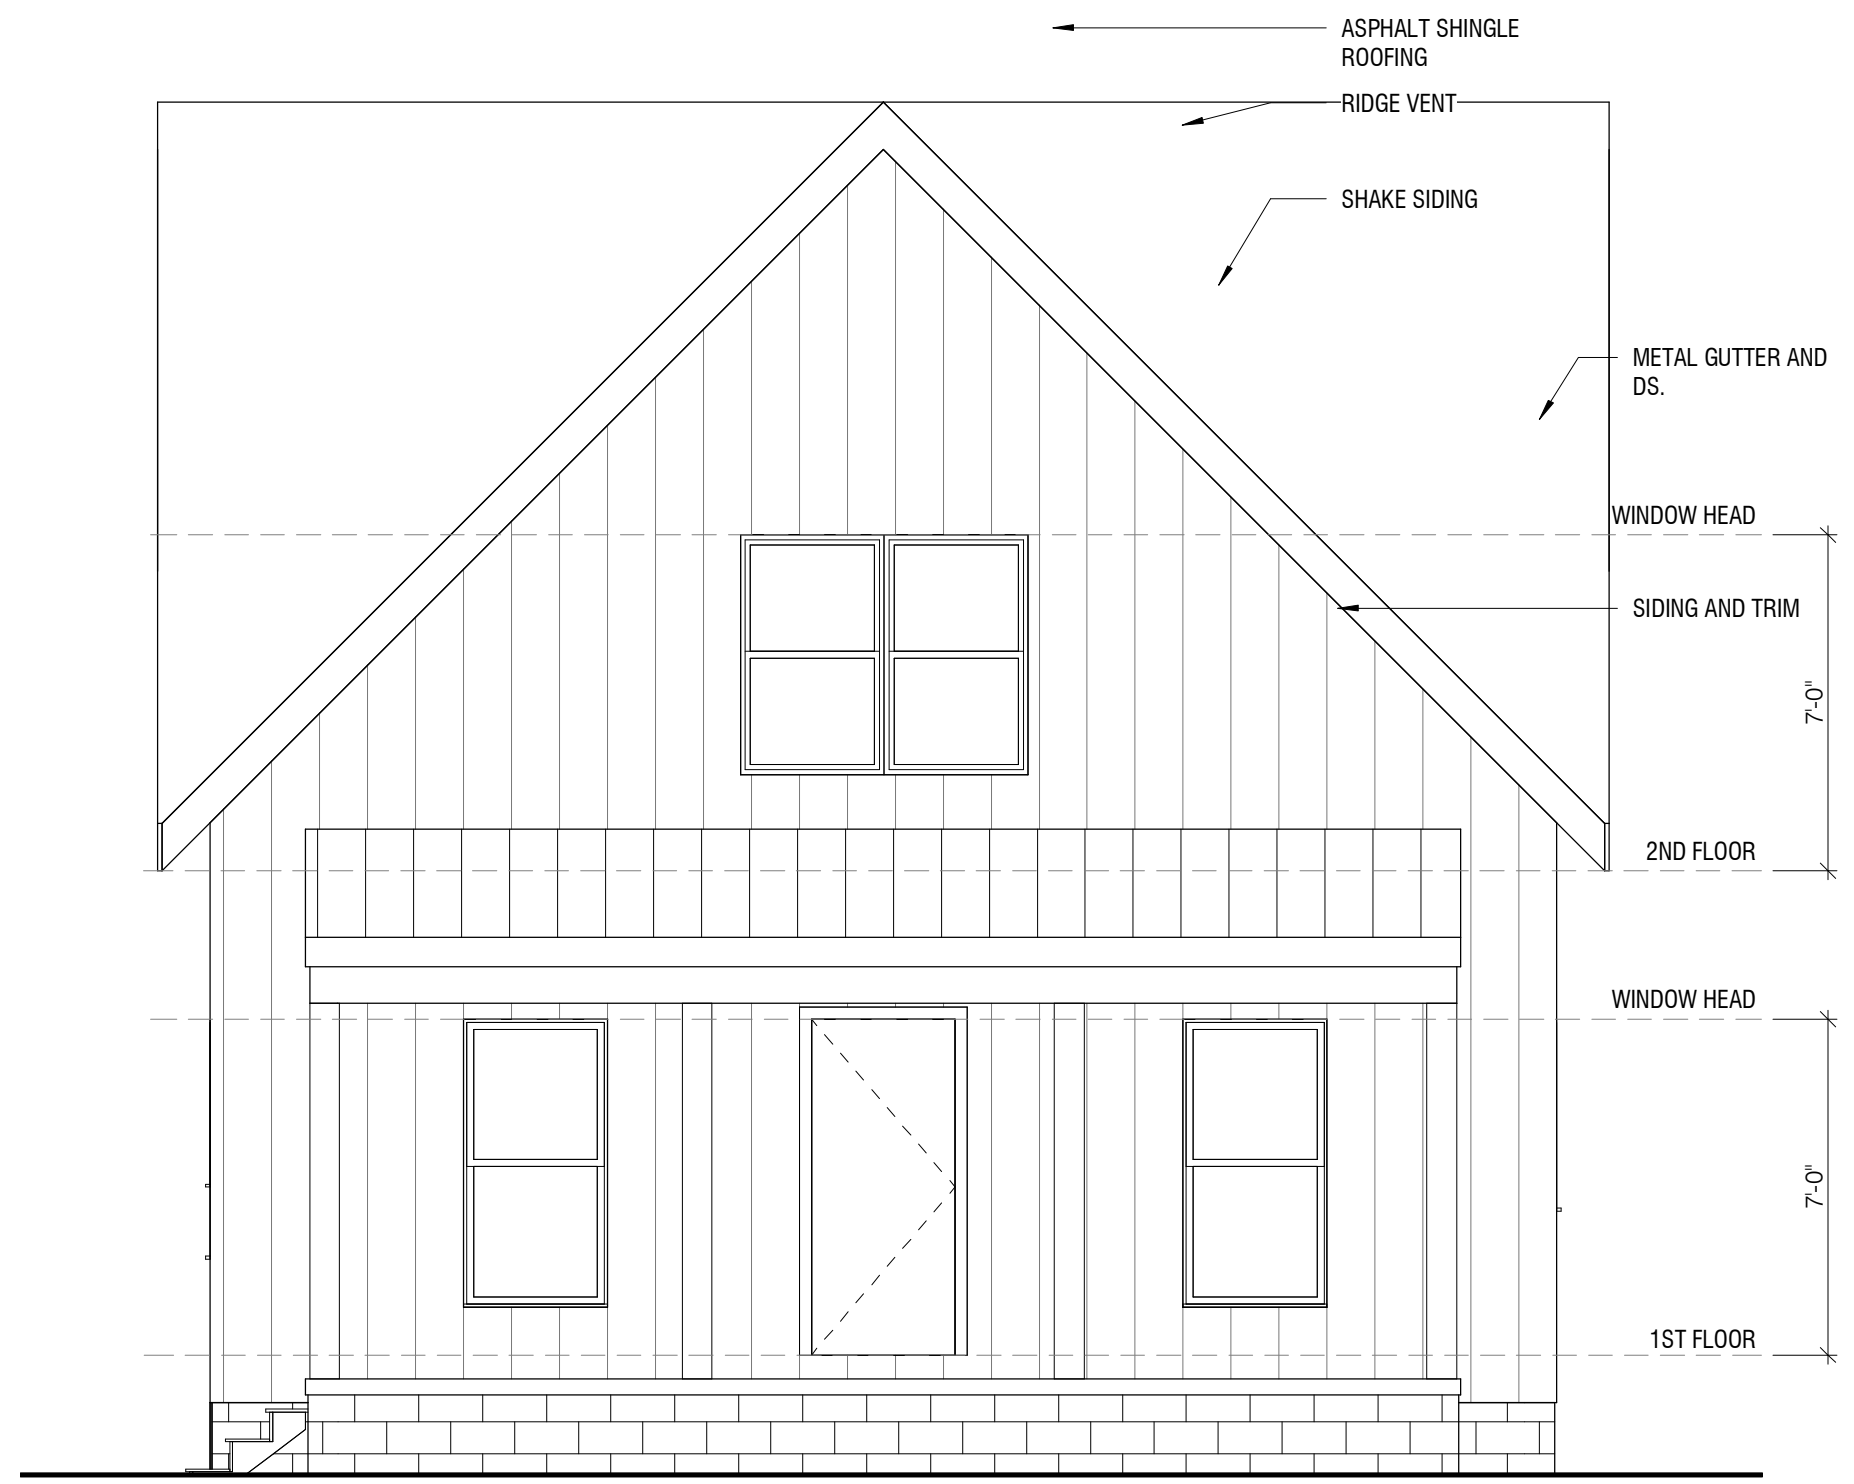

1 east elevation
SCALE 1/4" = 1'-0"

33 N GOULD RD HOUSE

33 N Gould Rd Bexley, OH 43209


Drawings

- Preliminary
- Bid Set
- Permit Set
- Construction


Revisions

| # | Date | Description |
|---|------|-------------|
| | | |
| | | |
| | | |
| | | |
| | | |
| | | |
| | | |
| | | |
| | | |
| | | |


ELEVATIONS

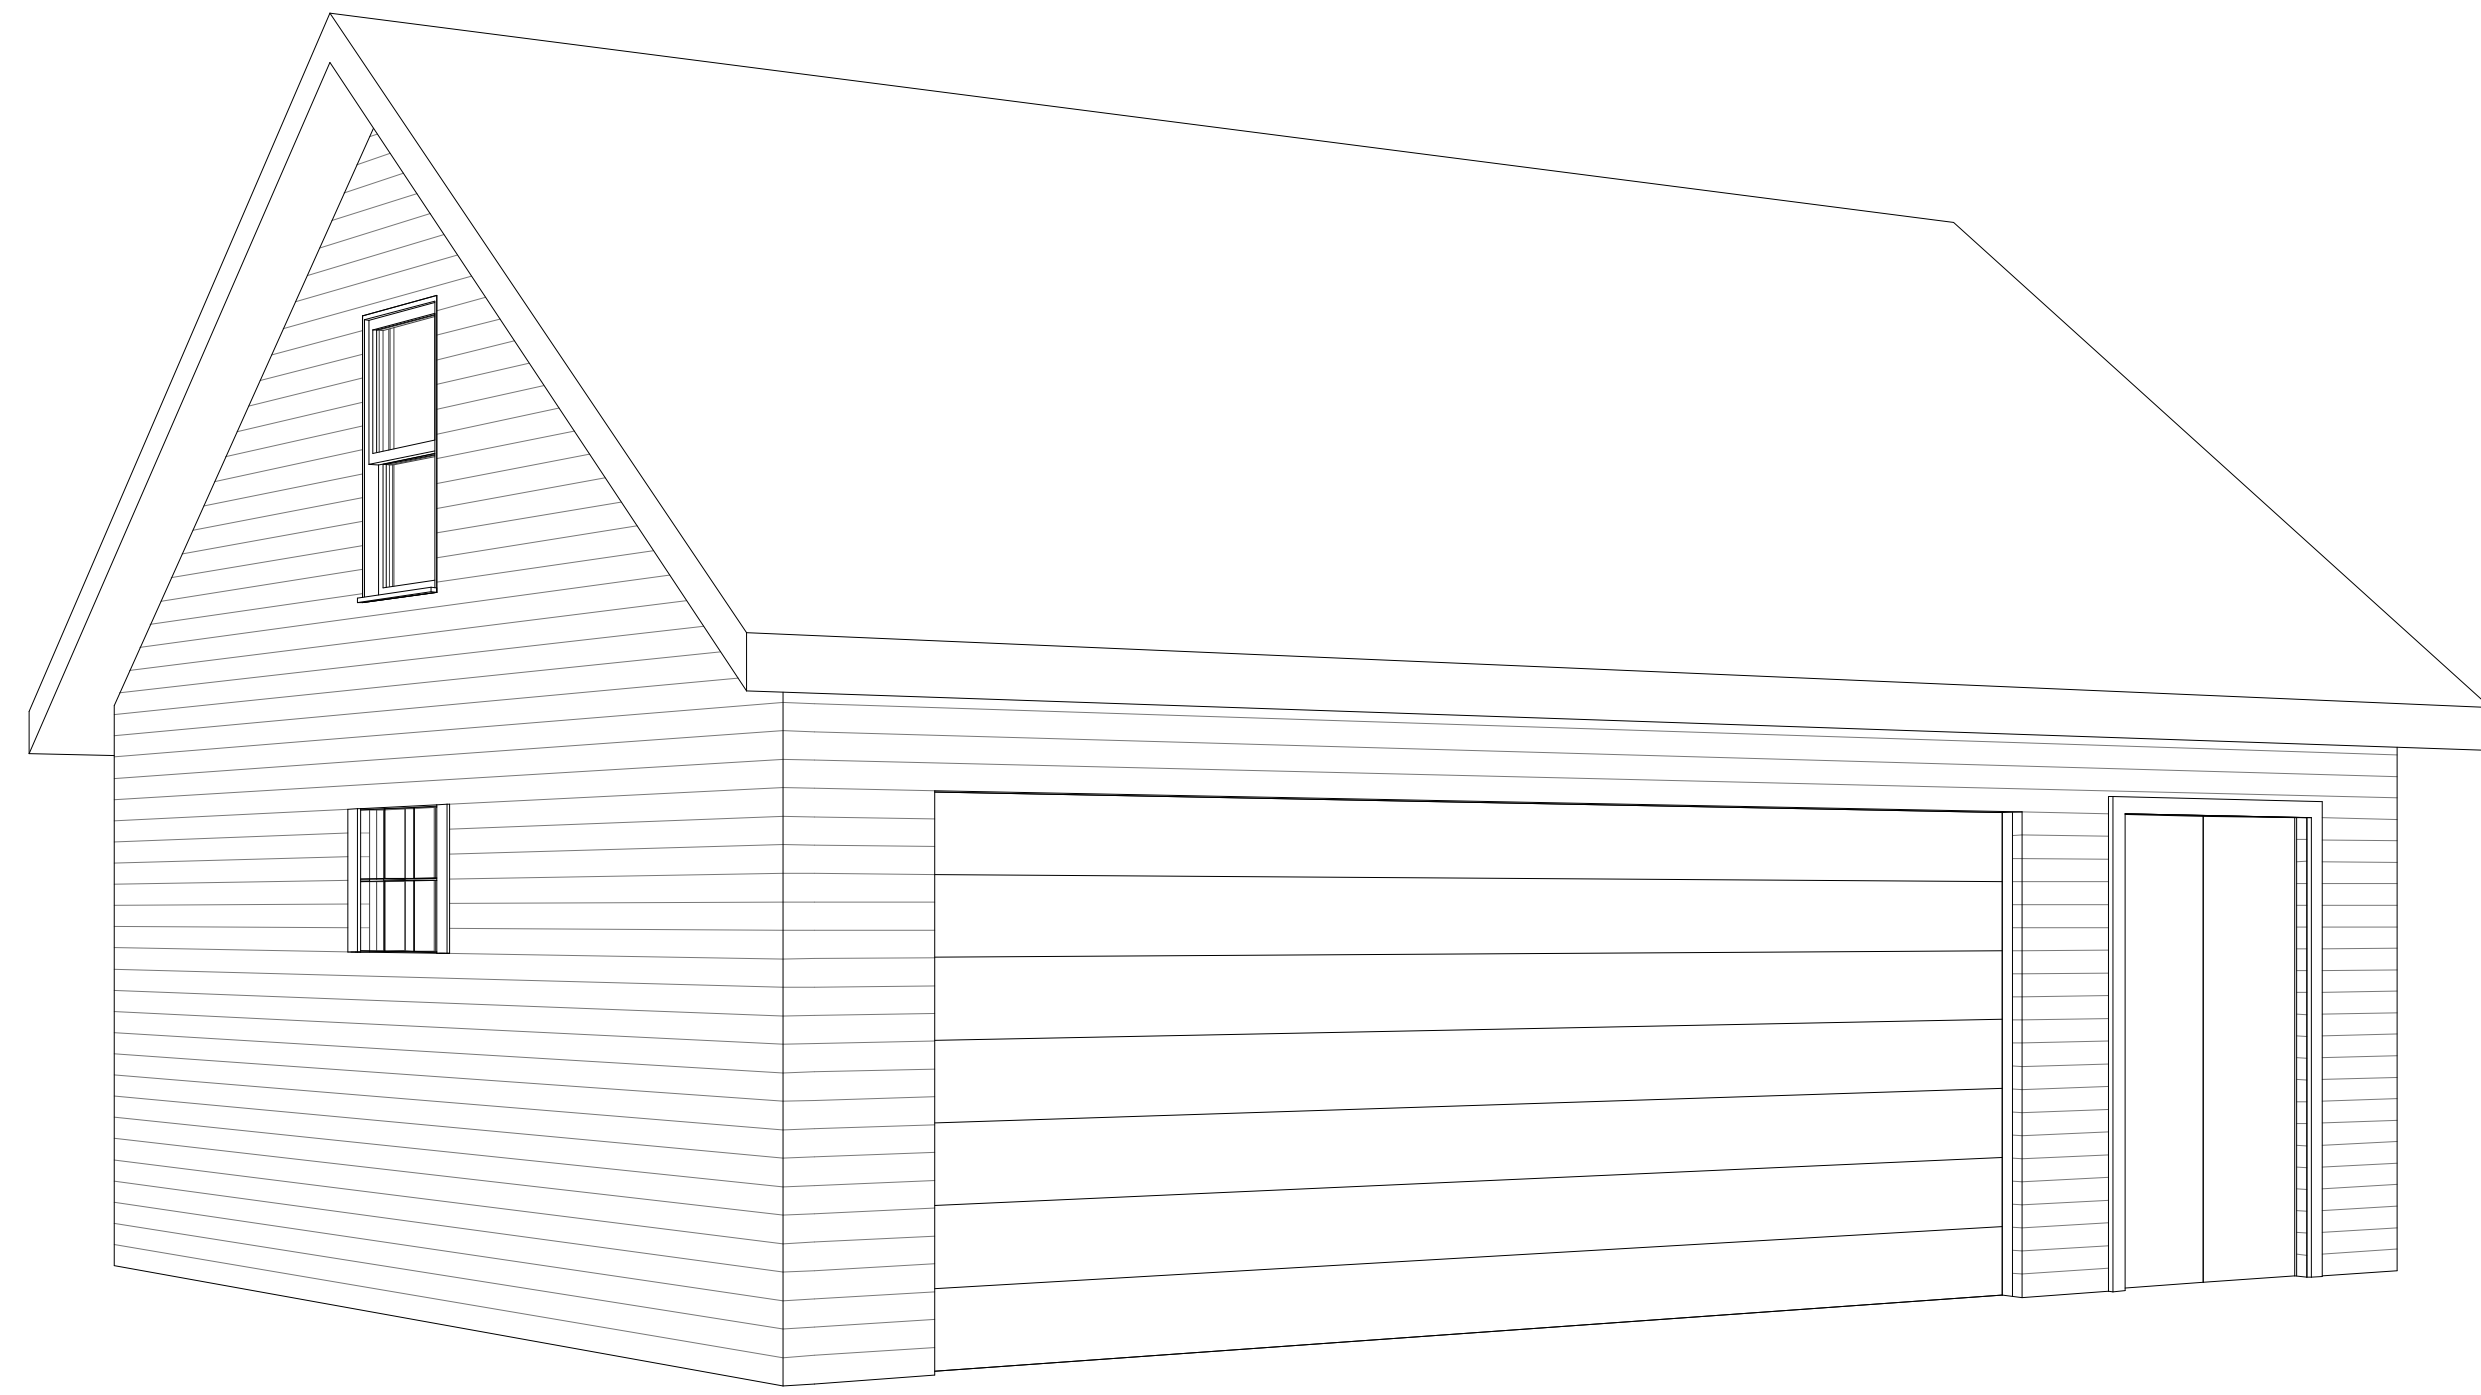


4 garage side
SCALE 1/4" = 1'-0"

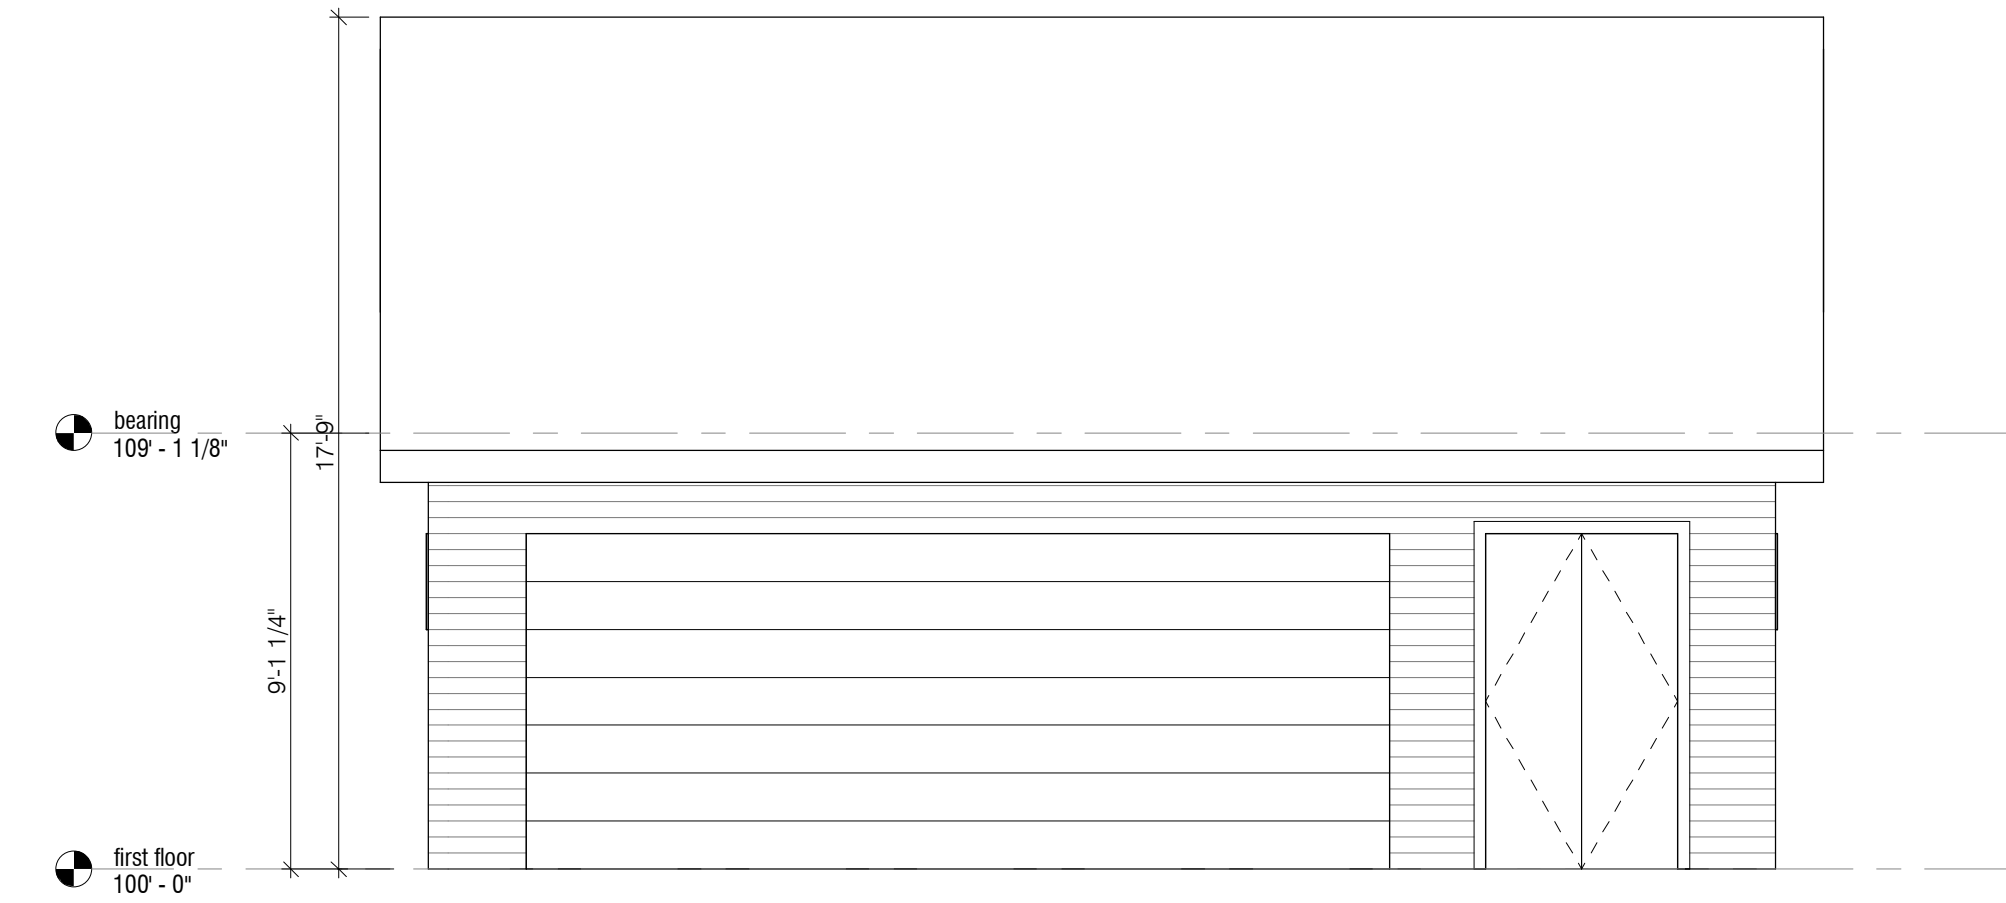

3 garage front
SCALE 1/4" = 1'-0"

 

2 garage roof
SCALE 1/4" = 1'-0"

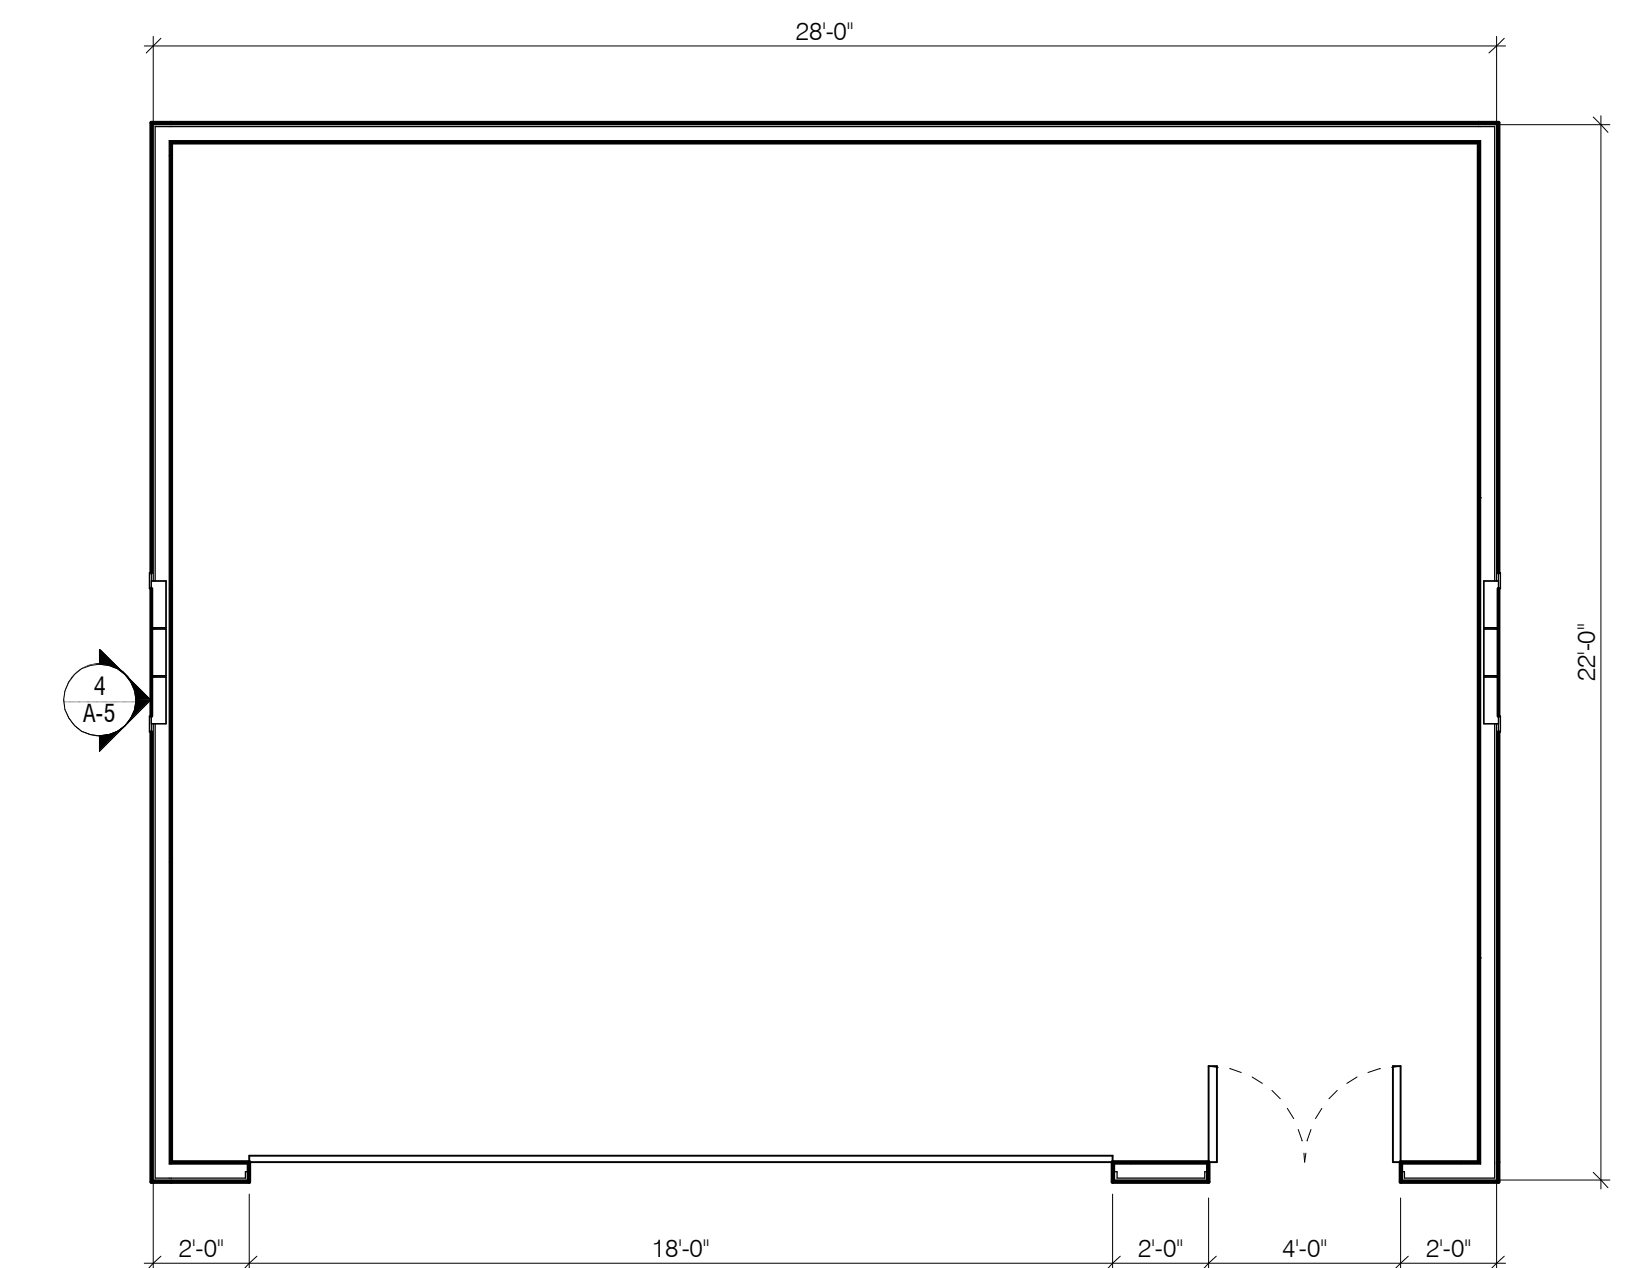

1 garage plan
SCALE 1/4" = 1'-0"

33 N GOULD RD HOUSE

33 N Gould Rd Bexley, OH 43209

Drawings

- Preliminary
- Bid Set
- Permit Set
- Construction

Revisions

| # | Date | Description |
|---|------|-------------|
| | | |
| | | |
| | | |
| | | |
| | | |
| | | |
| | | |
| | | |
| | | |
| | | |

GARAGE PLANS

A-5