




Basement Demo Plan
SCALE: 1/4" = 1'-0"

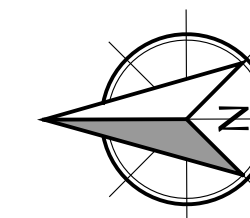

Basement Plan
SCALE: 1/4" = 1'-0"

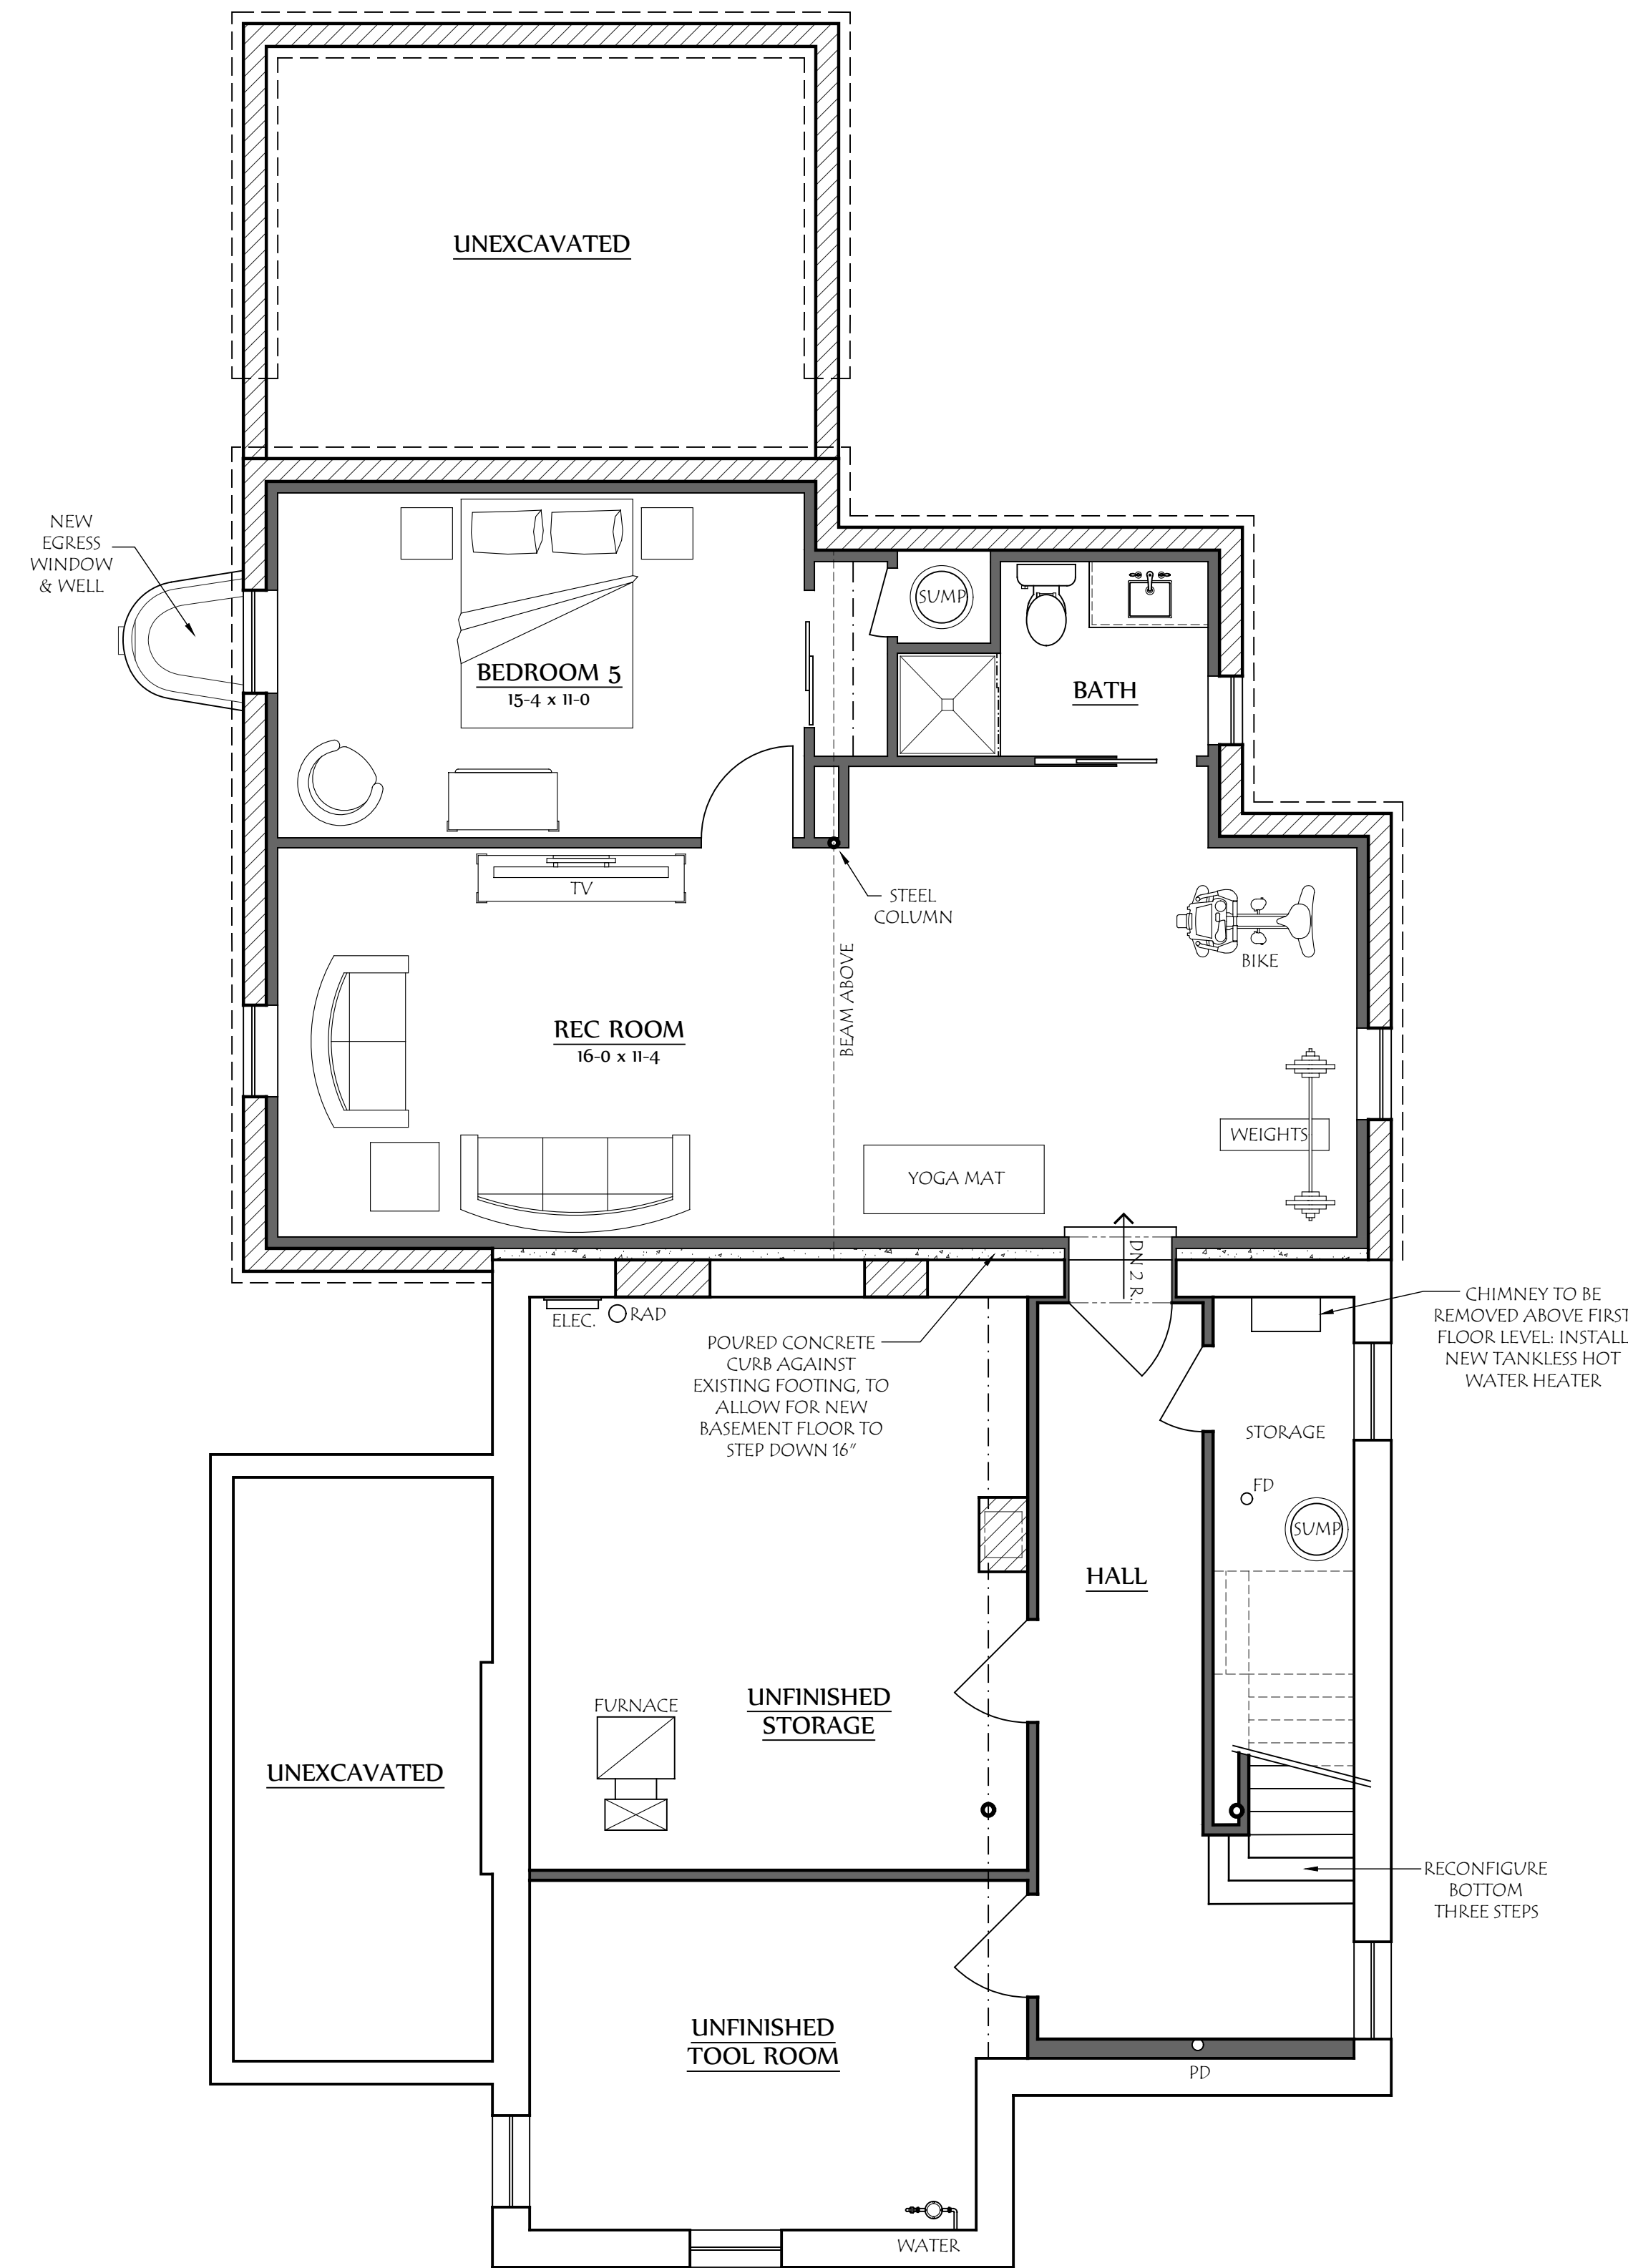

L A U E R H A S S A R C H I T E C T U R E
753 Francis Avenue Bexley, Ohio 43209 614-371-3523
www.LauerhassArchitecture.com
Amy@LauerhassArchitecture.com

 

ADDITION & RENOVATION FOR:
THE BEELER RESIDENCE
60 NORTH ARDMORE RD.
BEXLEY, OHIO 43209

Project Number:
23-109


Revisions:

Date:
10 July 2024


Drawing Title:
**Basement
Floor Plans**


Sheet Number:
A-1

COPYRIGHT ©
LAUERHASS ARCHITECTURE, LLC. ALL RIGHTS RESERVED.
THIS DRAWING IS THE PROPERTY OF LAUERHASS ARCHITECTURE, LLC. NO PART OF THIS DRAWING SHALL BE REPRODUCED OR TRANSMITTED IN ANY FORM OR BY ANY MEANS, ELECTRONIC OR MECHANICAL, WITHOUT THE EXPRESS WRITTEN AUTHORIZATION OF THE ARCHITECT.

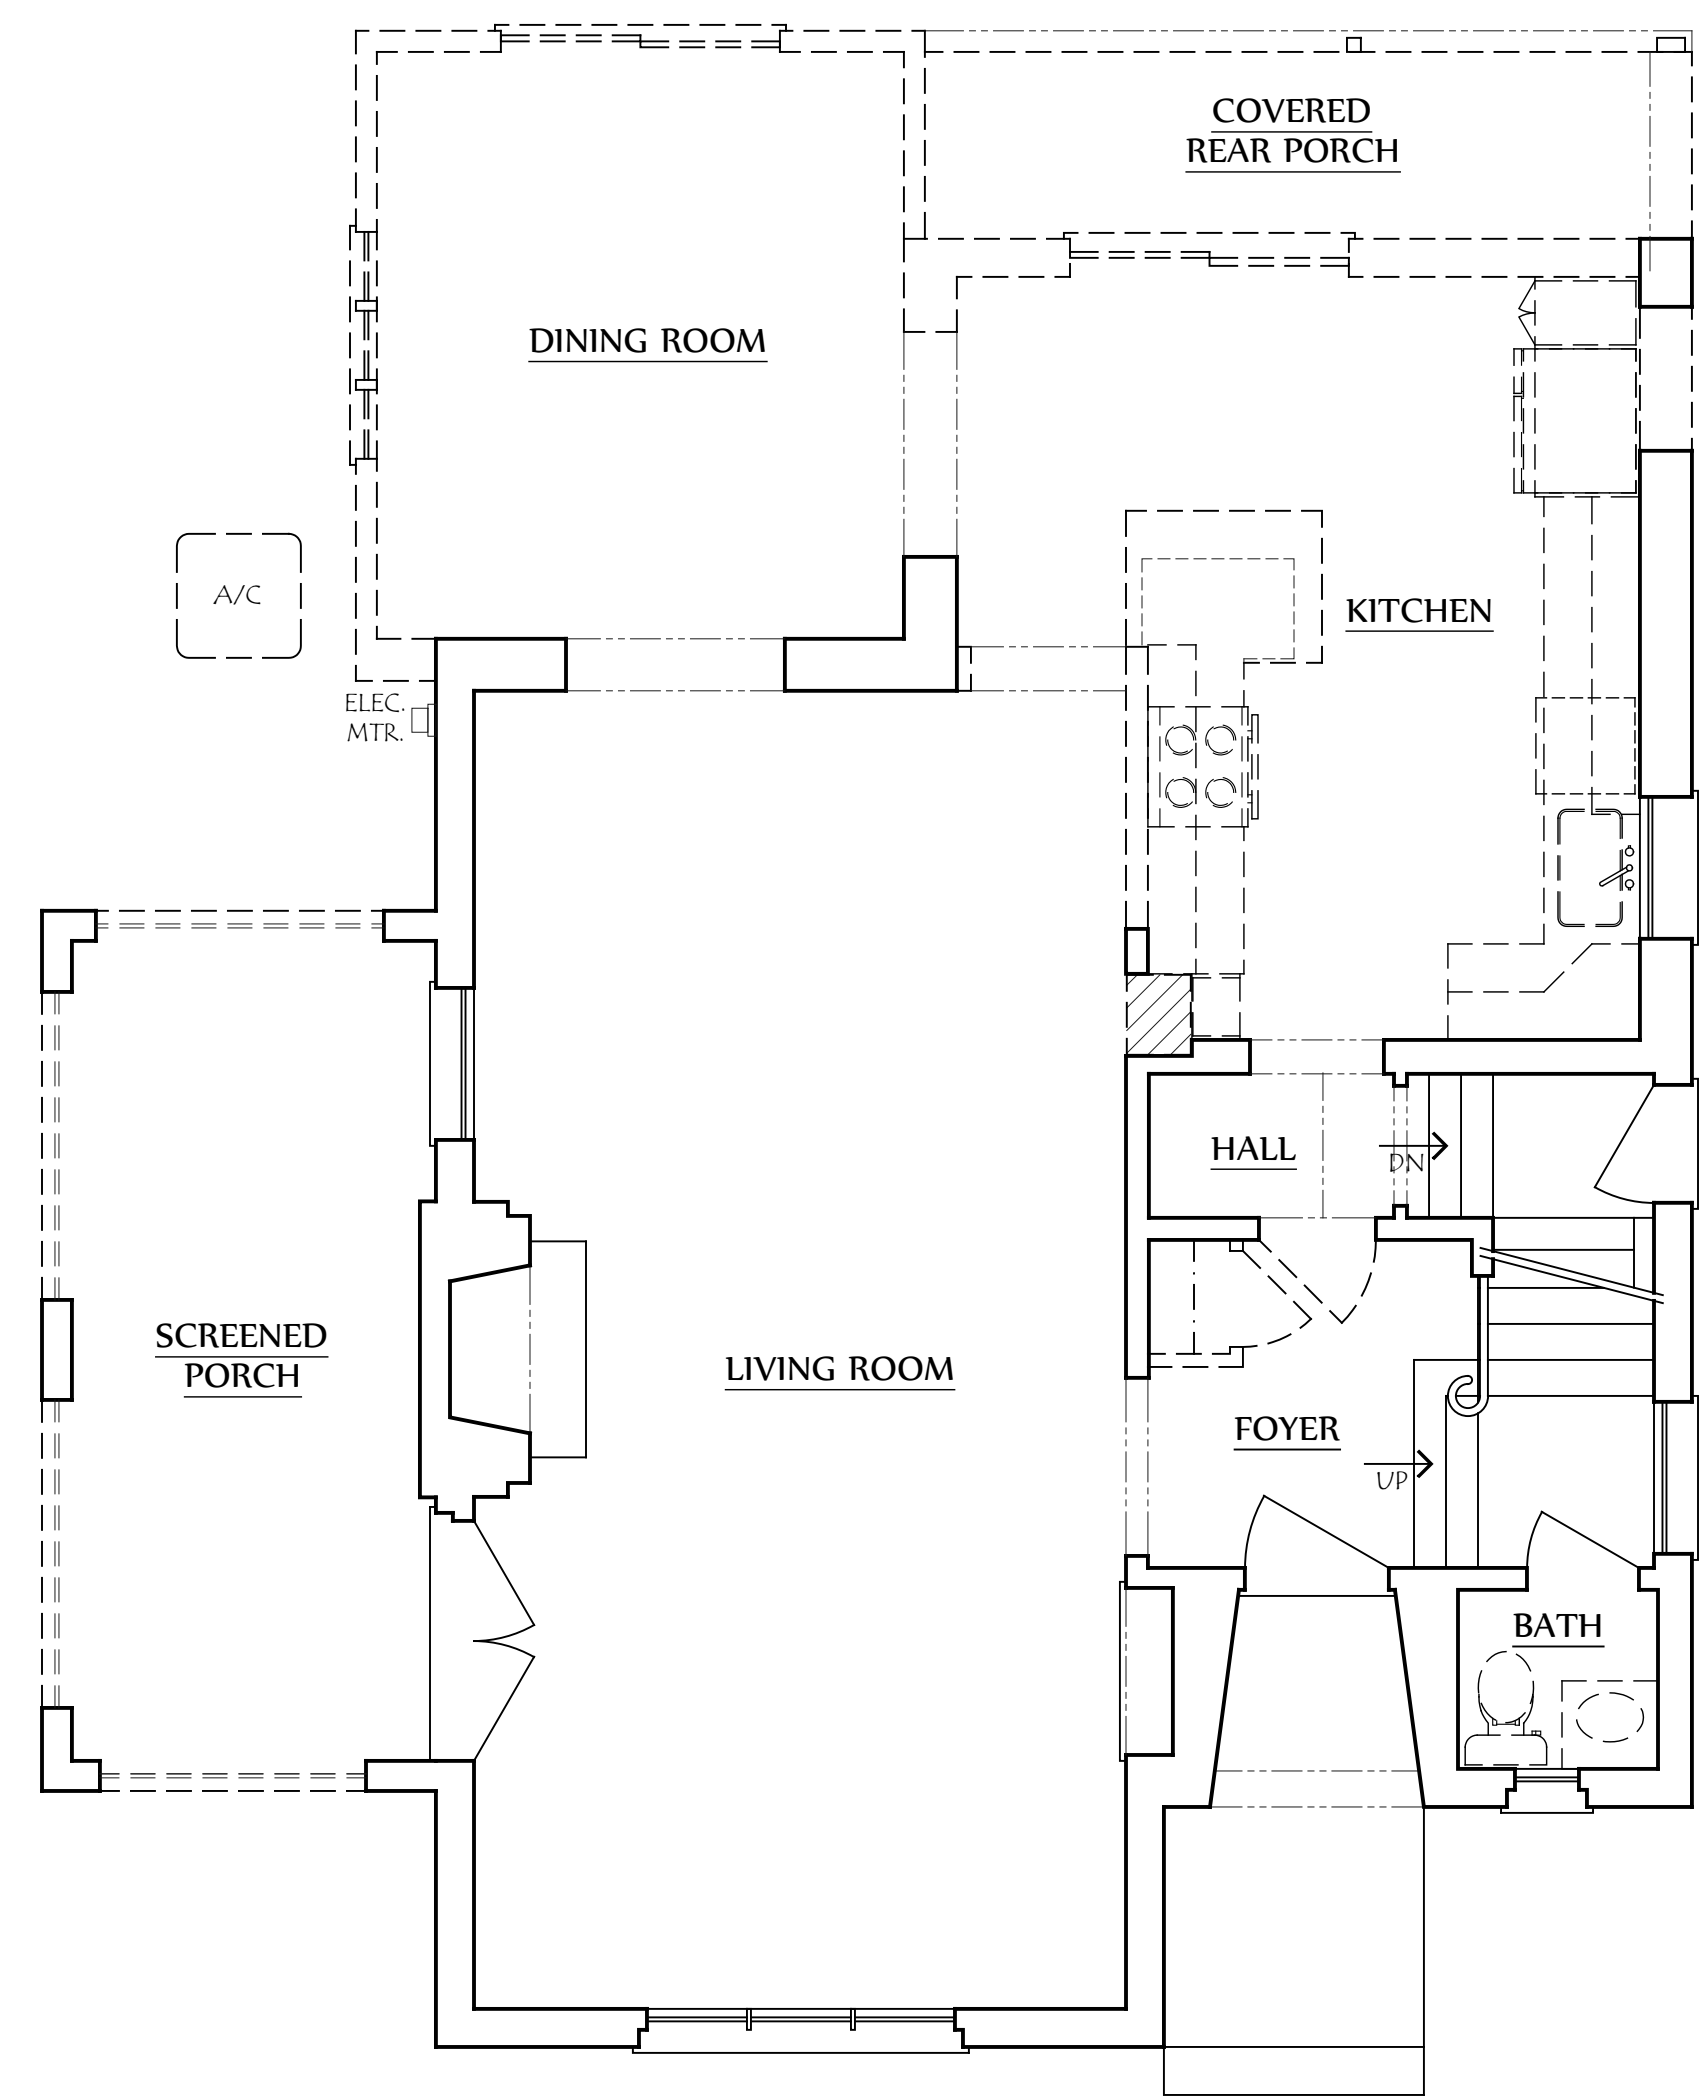


 **First Floor Demo Plan**
SCALE: 1/4" = 1'-0"

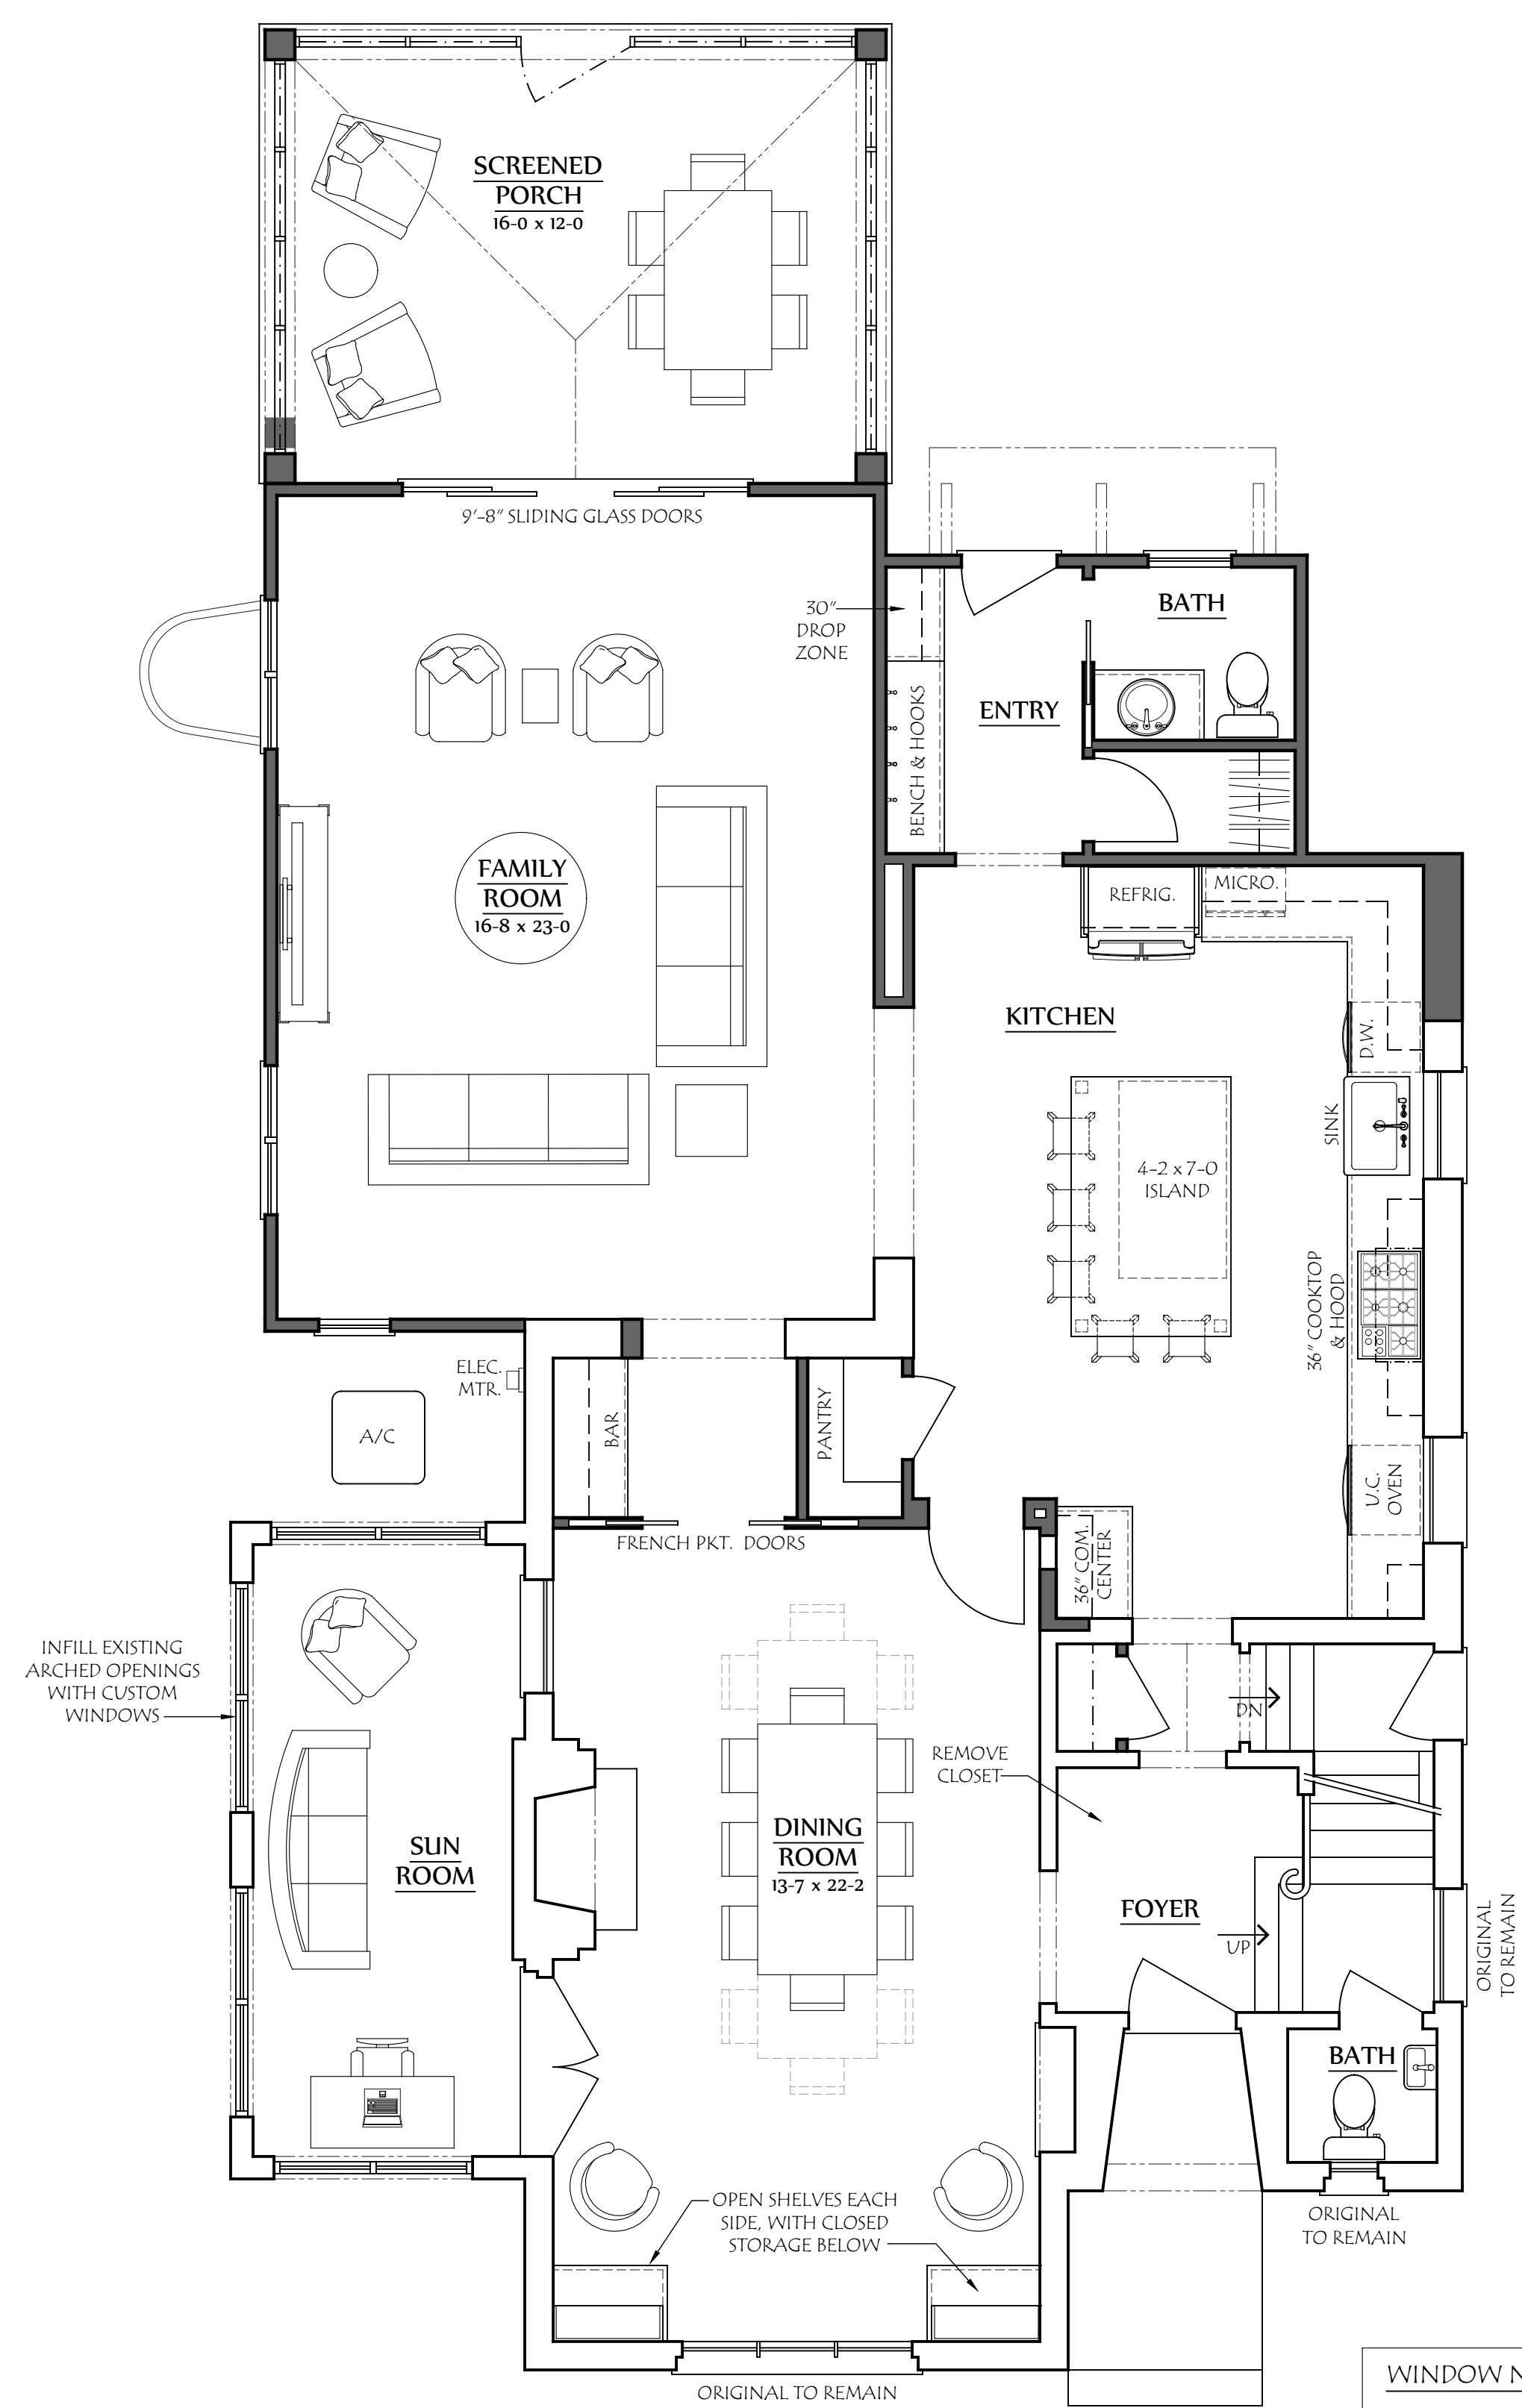

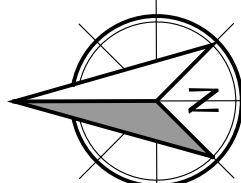 **First Floor Plan**
SCALE: 1/4" = 1'-0"

WINDOW NOTE
ALL WINDOWS TO BE REPLACED, WITH THE EXCEPTION OF THE DIAMOND-PANE UNITS, AS NOTED ON THE PLANS. ORIGINAL WINDOWS TO REMAIN ARE TO HAVE NEW INTERIOR WOOD STORM WINDOWS MADE.

 

ADDITION & RENOVATION FOR:
THE BEELER RESIDENCE
60 NORTH ARDMORE RD.
BEXLEY, OHIO 43209


Project Number:
23-109

Revisions:


Date:
10 July 2024

Drawing Title:
First Floor Plans

Sheet Number:
A-2

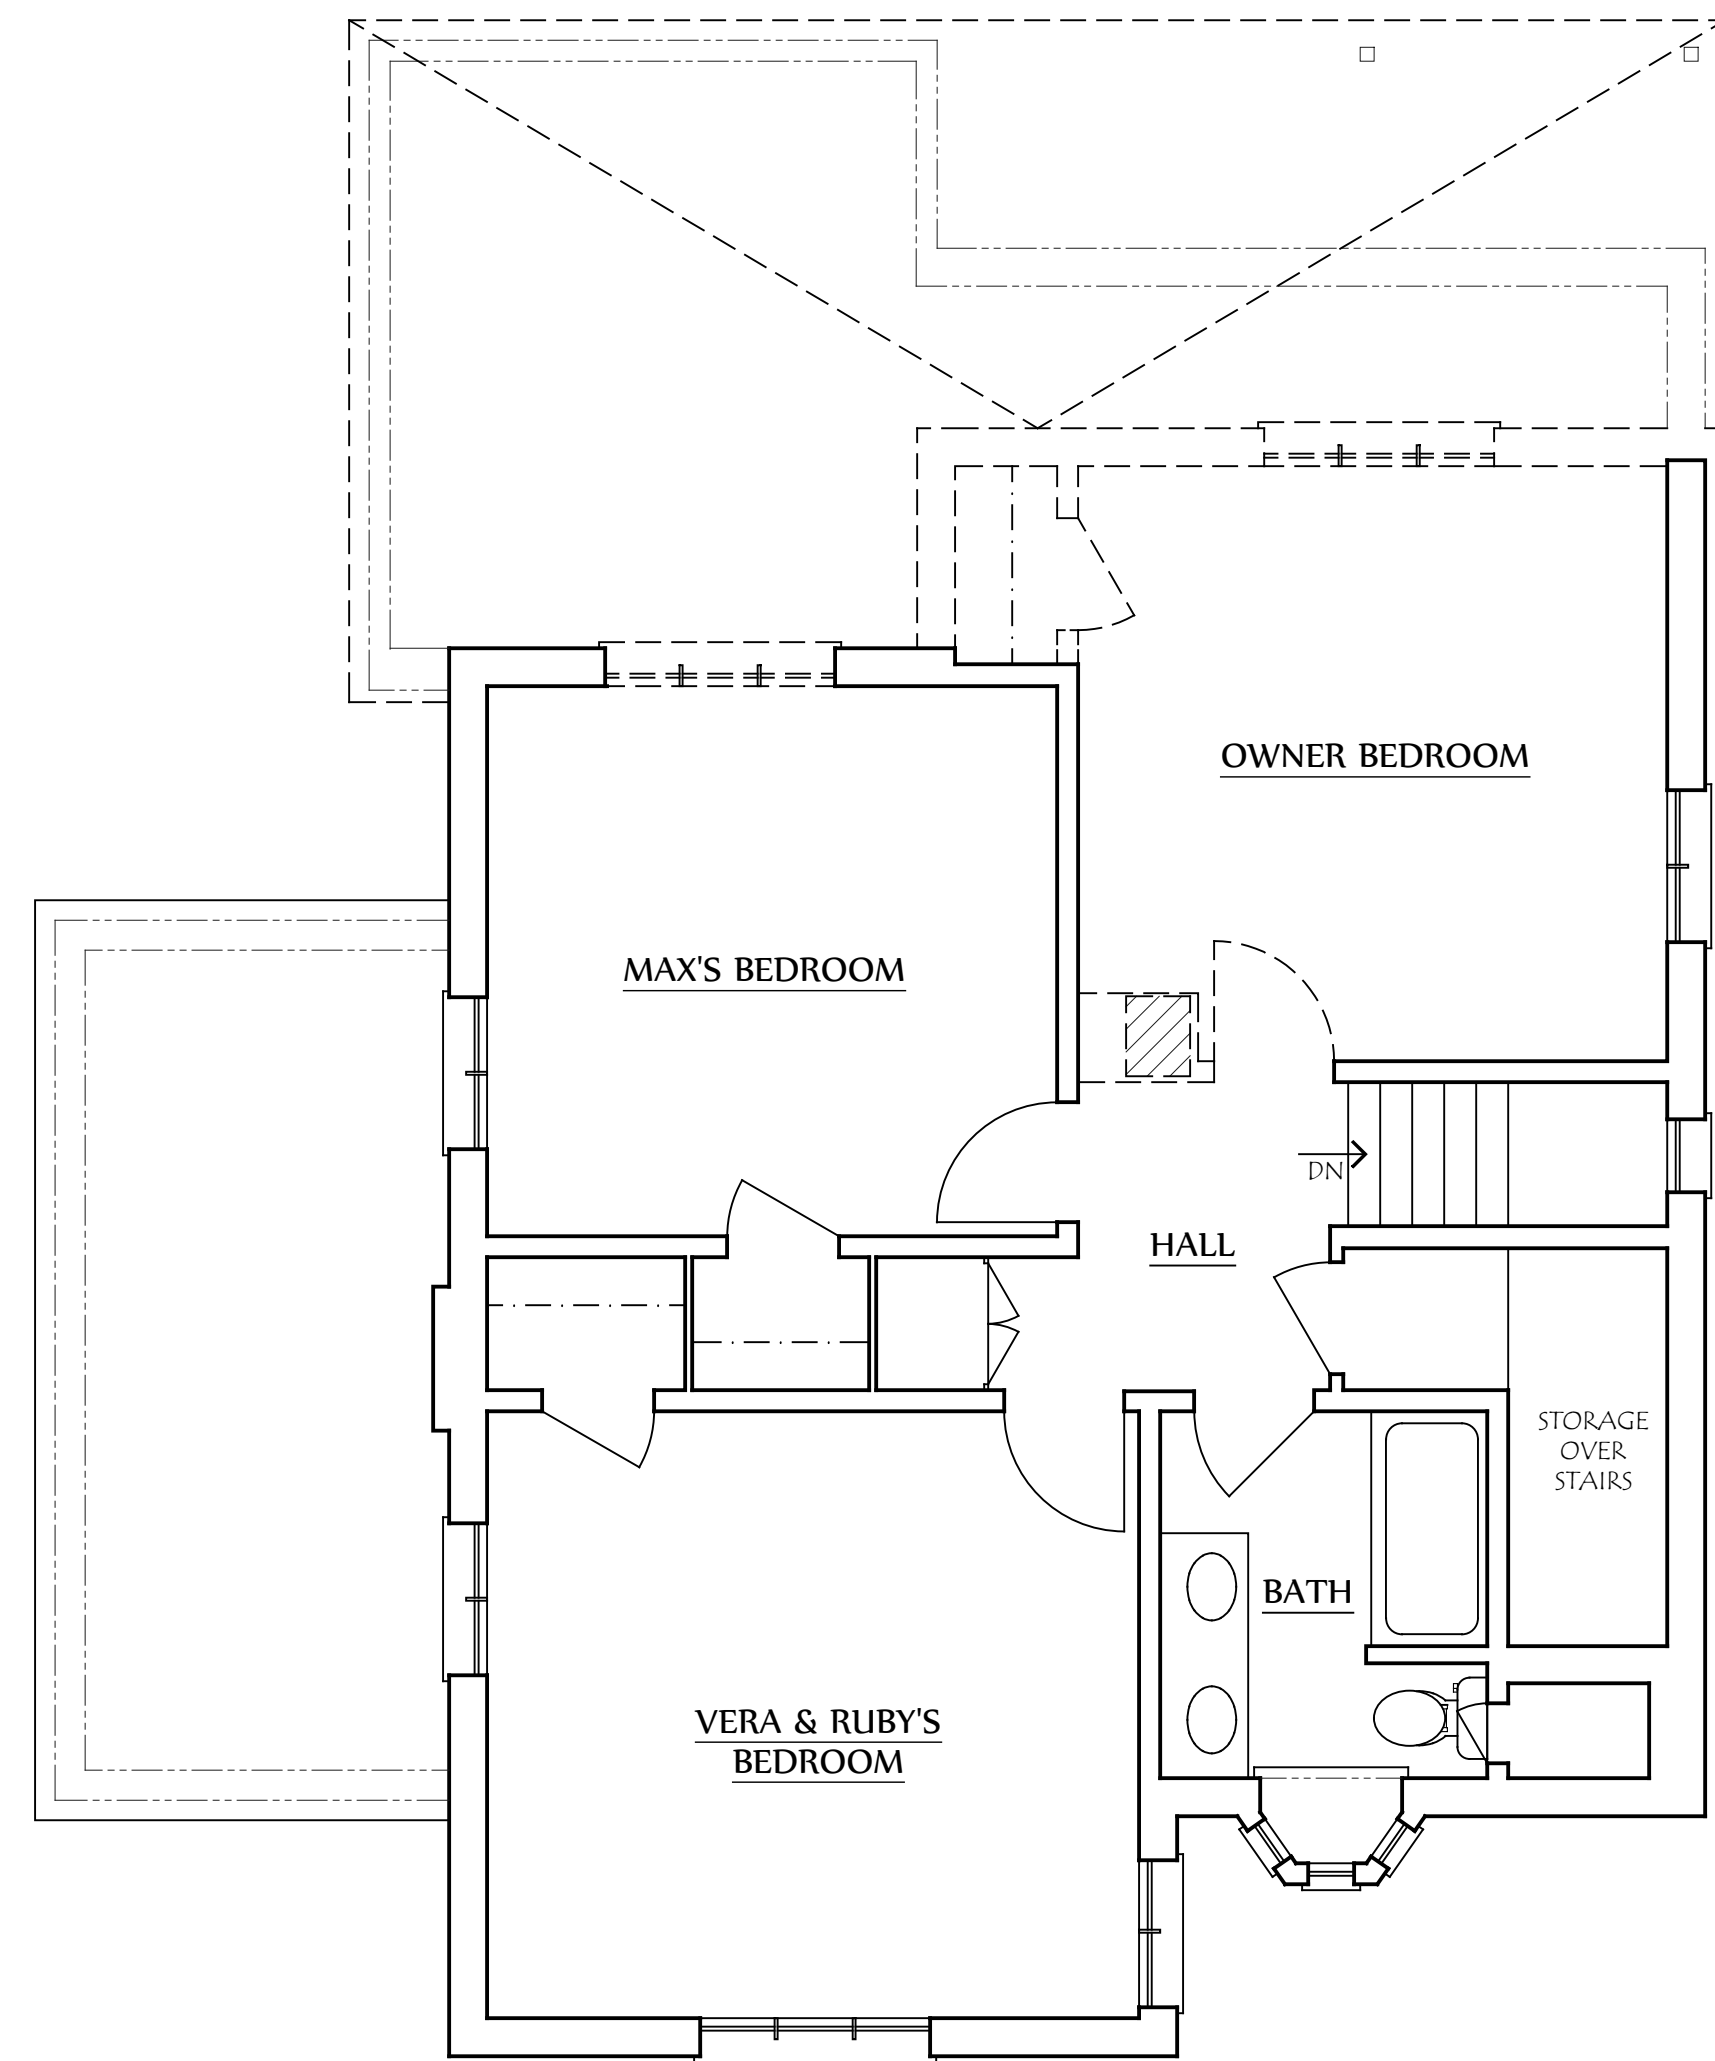

Second Floor Demo Plan
SCALE: 1/4" = 1'-0"

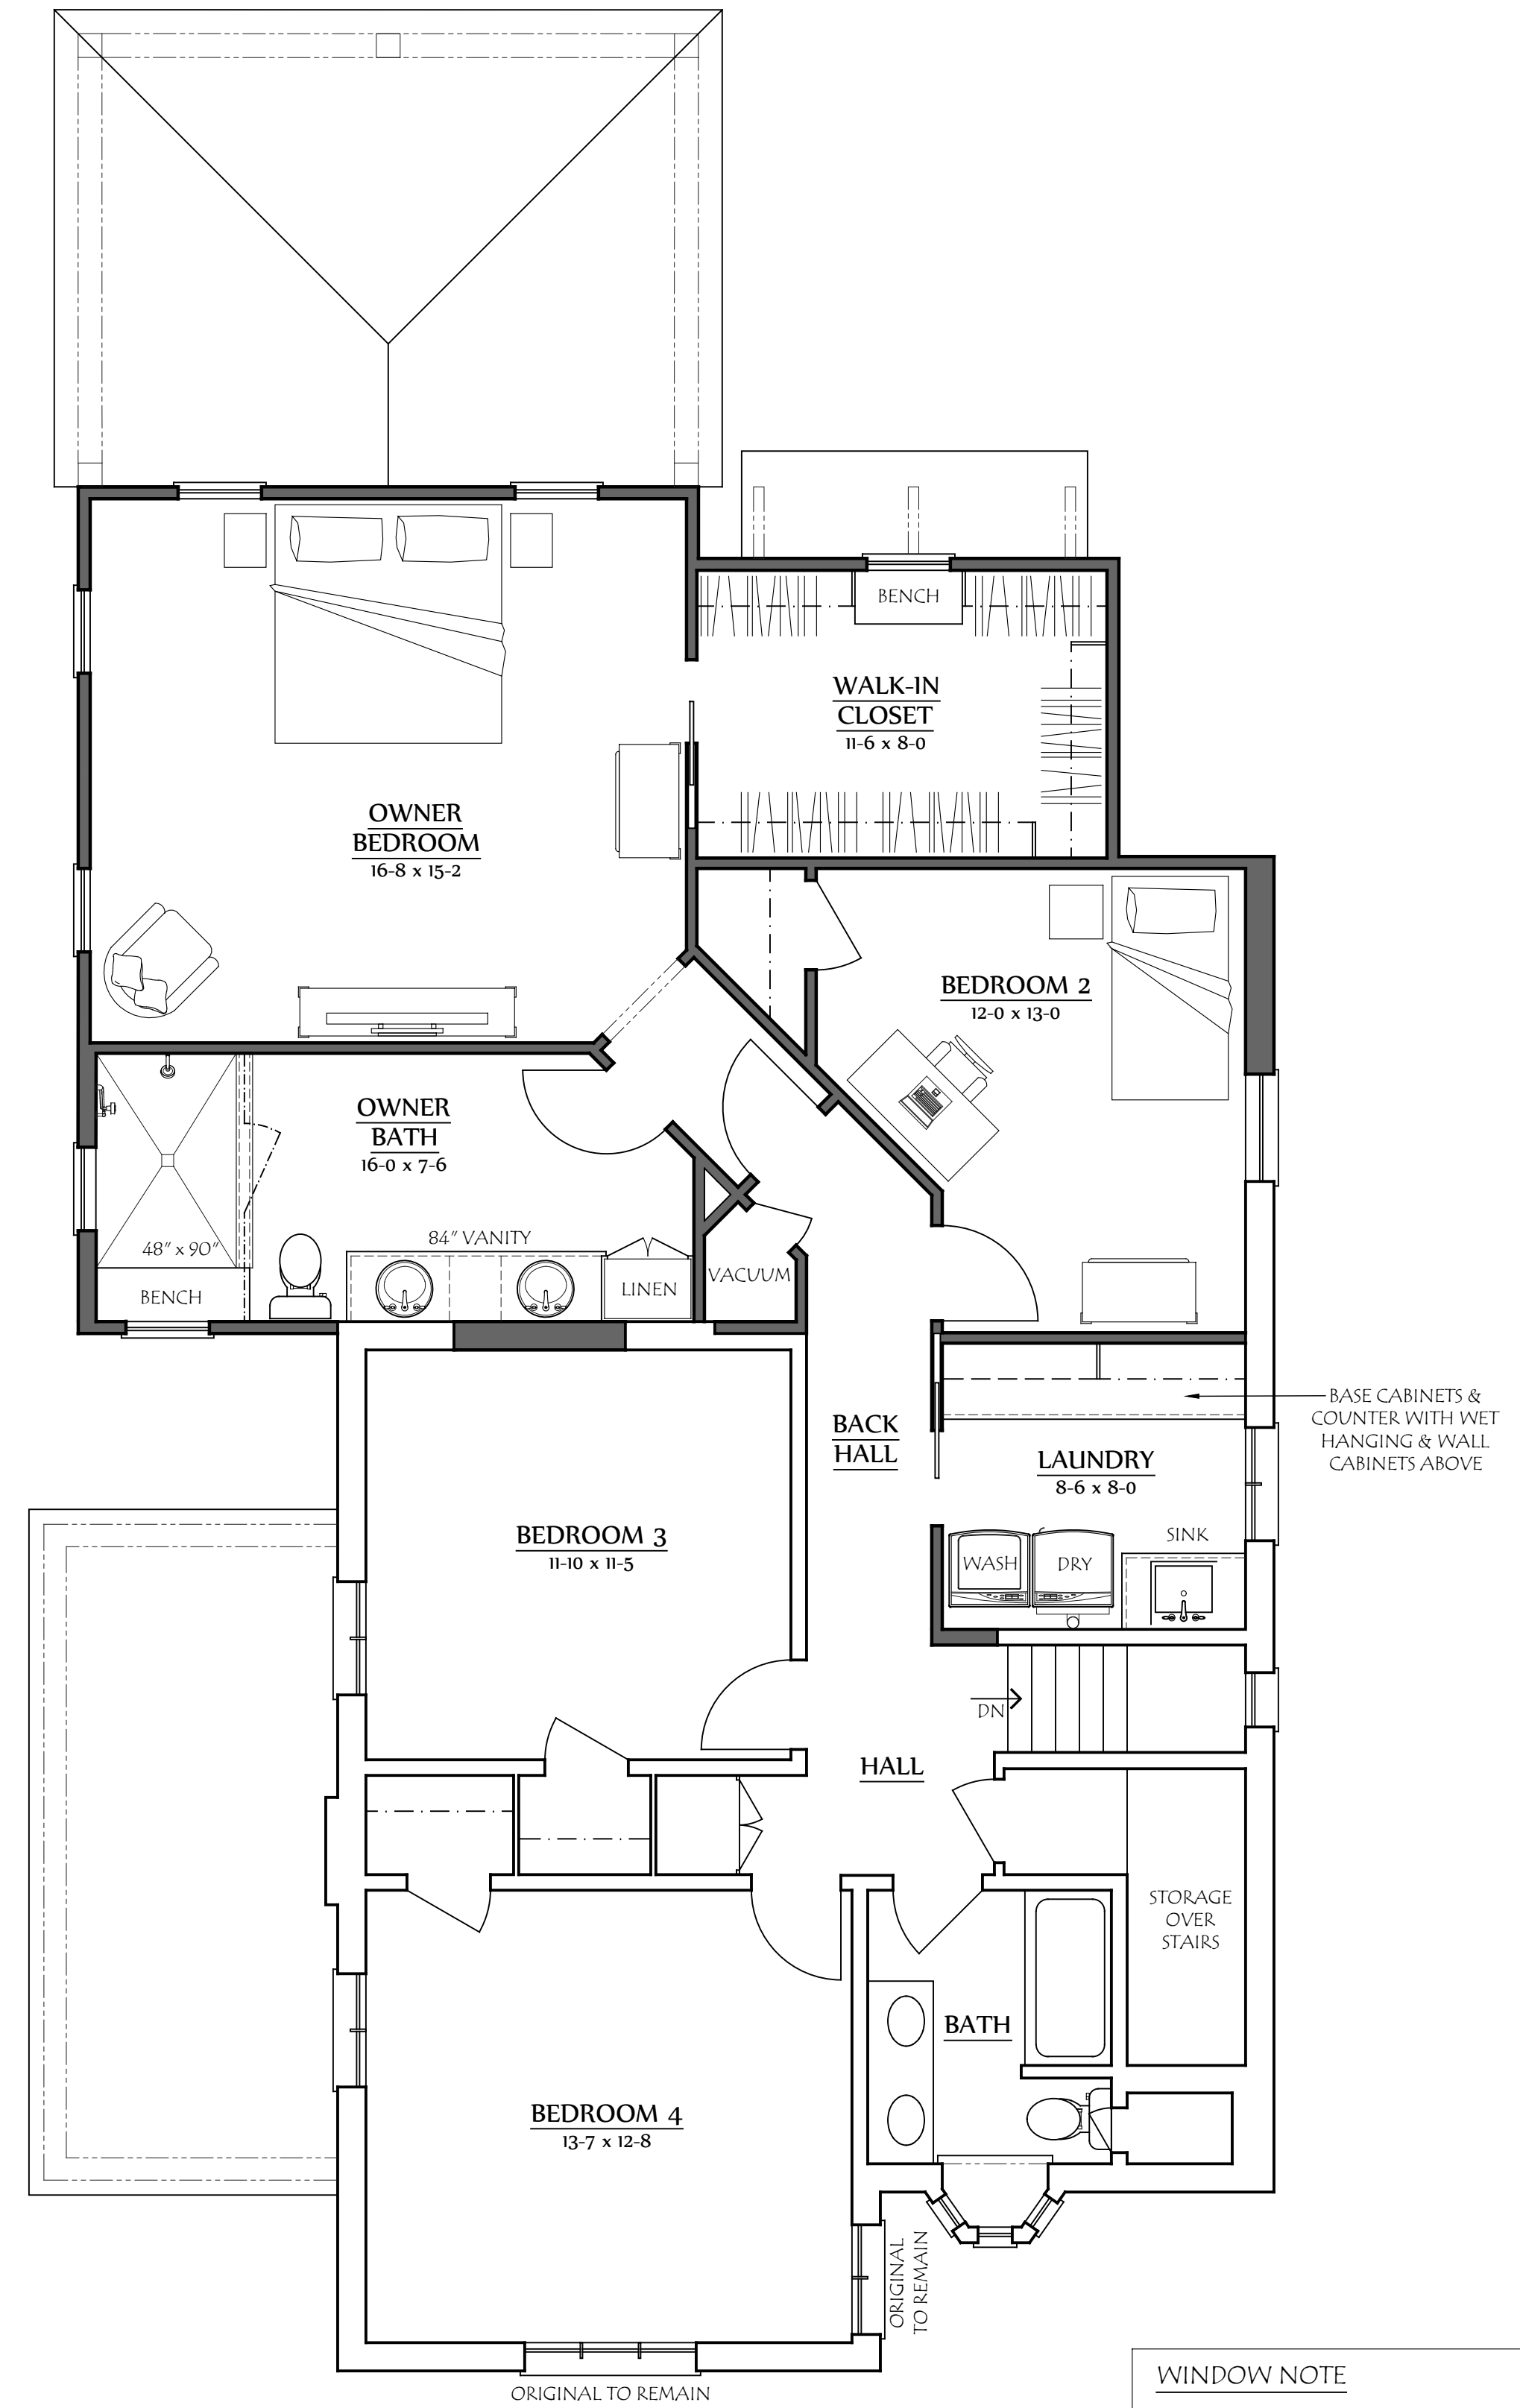

Second Floor Plan
SCALE: 1/4" = 1'-0"

WINDOW NOTE
ALL WINDOWS TO BE REPLACED, WITH THE EXCEPTION OF THE DIAMOND-PANE UNITS, AS NOTED ON THE PLANS. ORIGINAL WINDOWS TO REMAIN ARE TO HAVE NEW INTERIOR WOOD STORM WINDOWS MADE.

BASE CABINETS & COUNTER WITH WET HANGING & WALL CABINETS ABOVE



L A U E R H A S S A R C H I T E C T U R E
753 Francis Avenue Bexley, Ohio 43209 614-371-3523
www.LauerhassArchitecture.com
Amy@LauerhassArchitecture.com

COPYRIGHT ©
LAUERHASS ARCHITECTURE, LLC ALL RIGHTS RESERVED.
THIS DOCUMENT IS THE PROPERTY OF LAUERHASS ARCHITECTURE, LLC. NO PART OF THIS DOCUMENT SHALL BE REPRODUCED OR TRANSMITTED IN ANY FORM OR BY ANY MEANS, ELECTRONIC OR MECHANICAL, WITHOUT THE EXPRESS WRITTEN AUTHORIZATION OF THE ARCHITECT.

ADDITION & RENOVATION FOR:
THE BEELEER RESIDENCE
60 NORTH ARDMORE RD.
BEXLEY, OHIO 43209


Project Number:
23-109

Revisions:


Date:
10 July 2024

Drawing Title:
Second Floor Plans

Sheet Number:
A-3

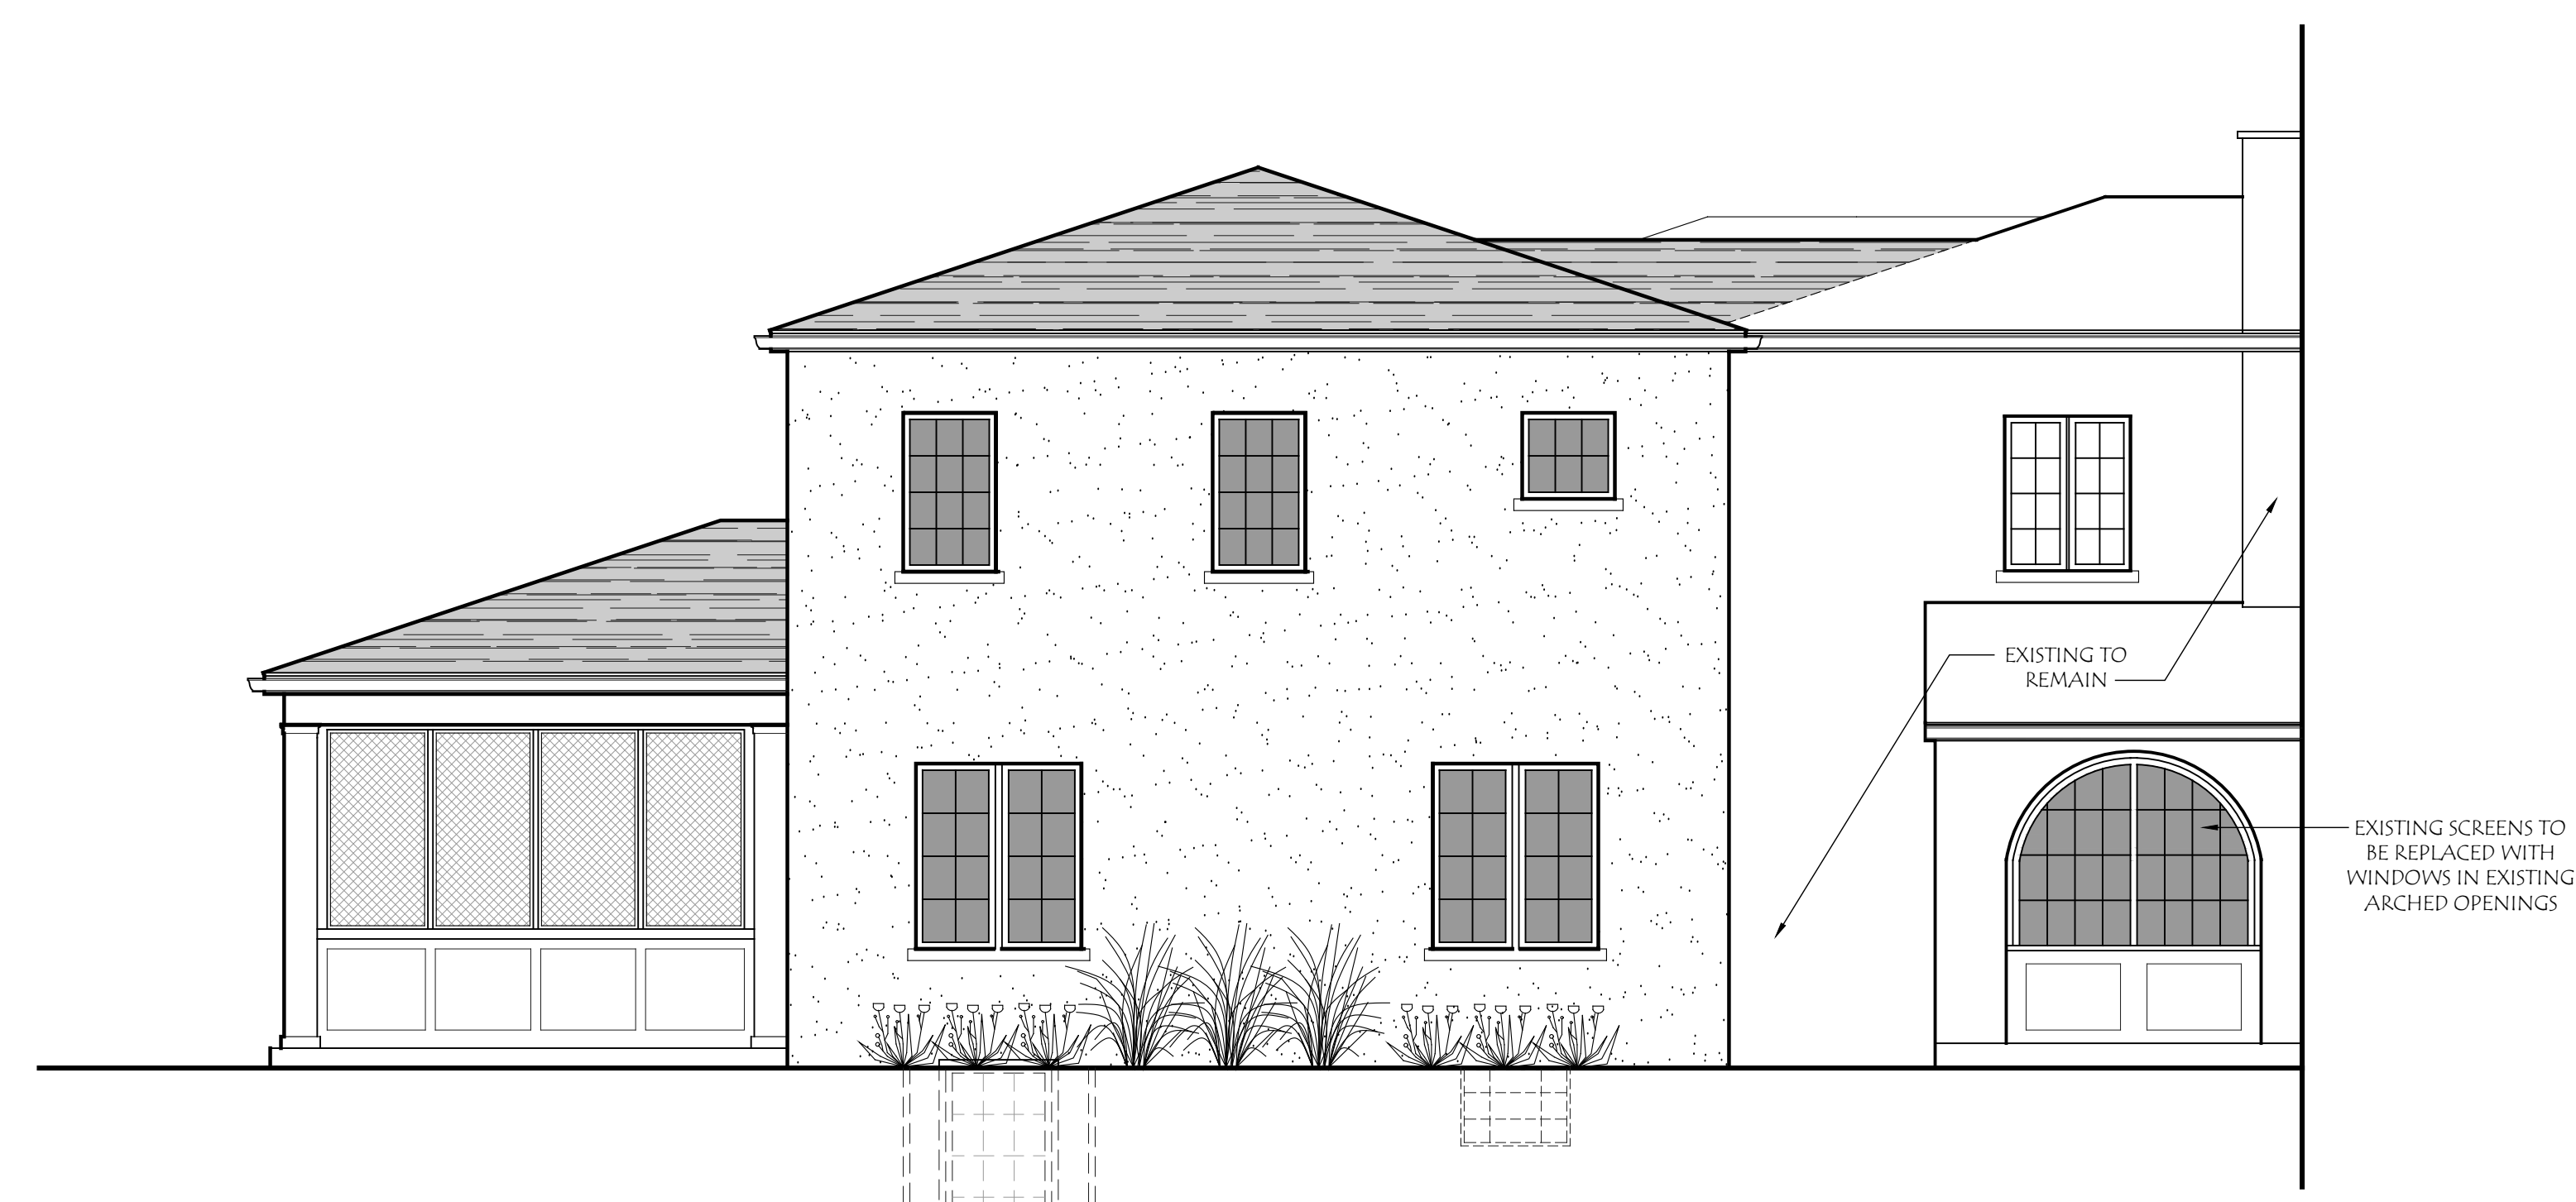


North Elevation
SCALE: 1/4" = 1'-0"

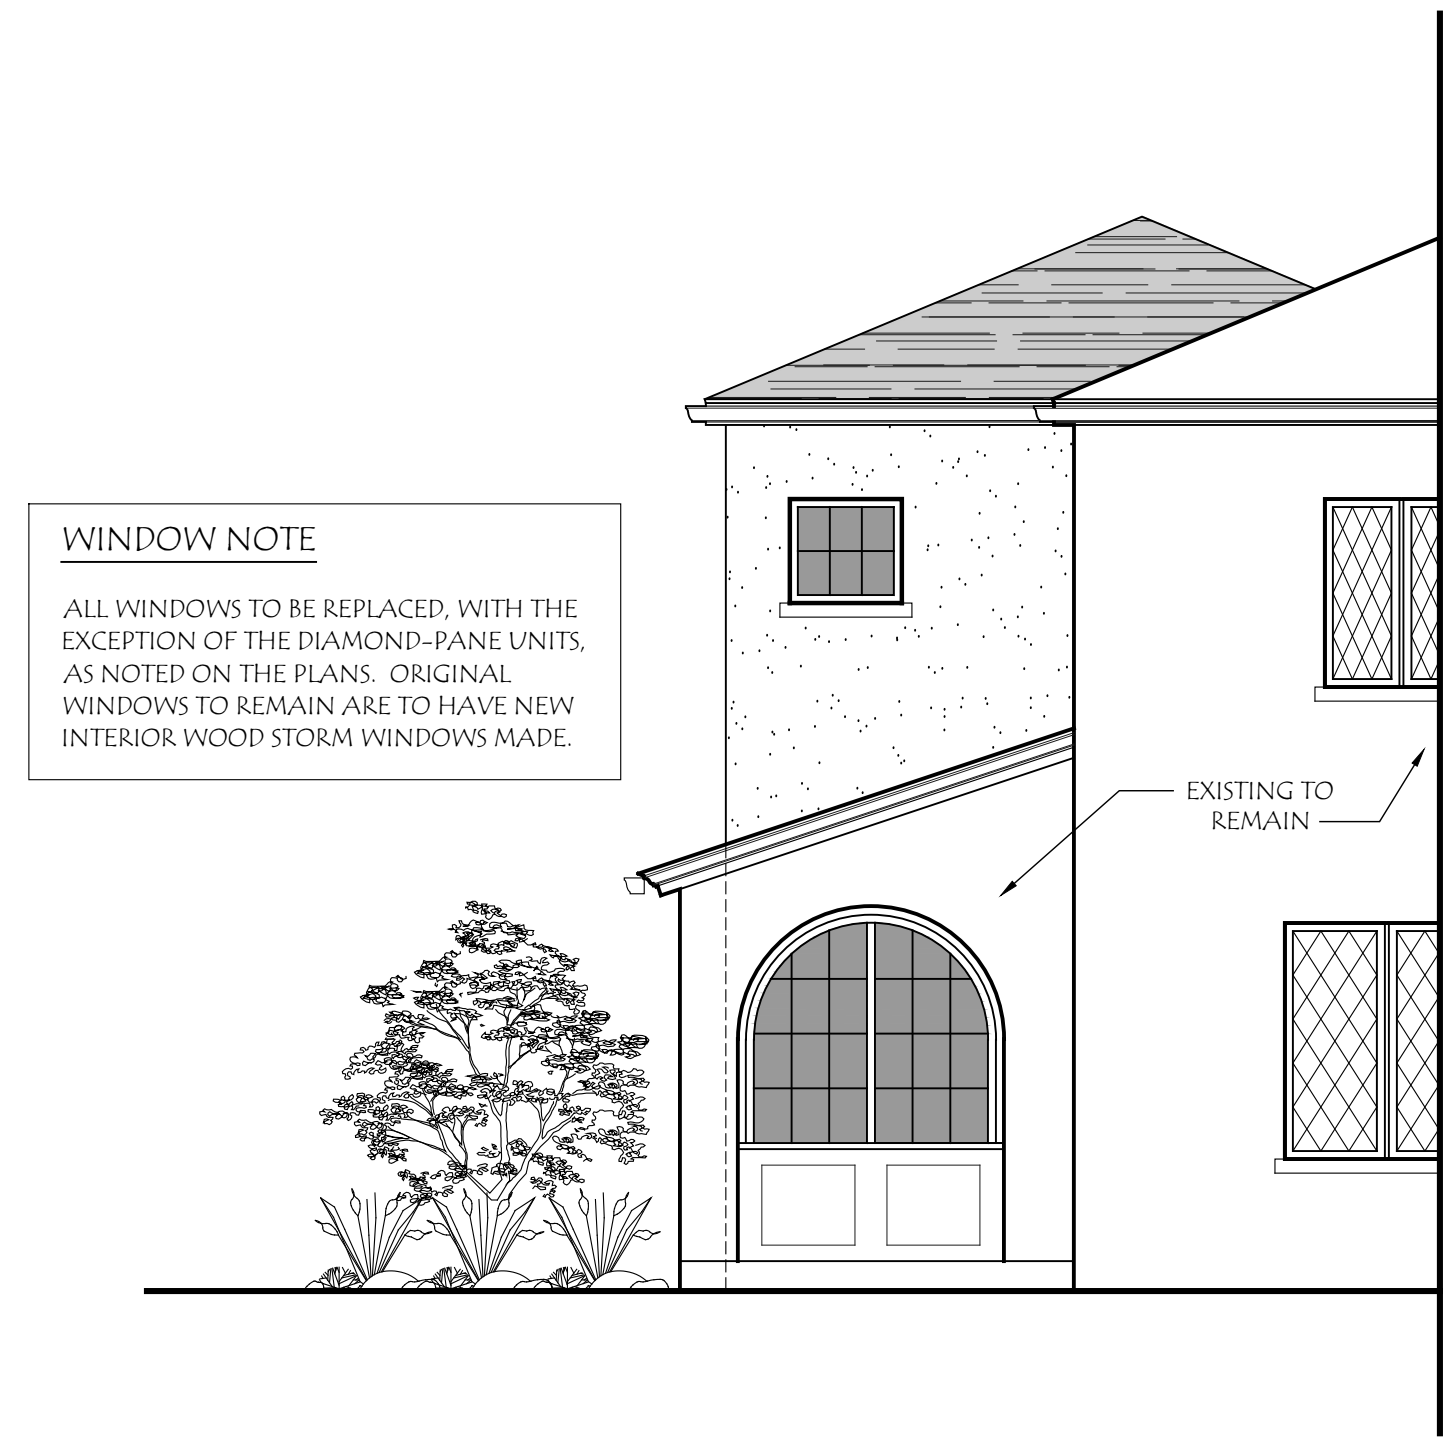

WINDOW NOTE
ALL WINDOWS TO BE REPLACED, WITH THE EXCEPTION OF THE DIAMOND-PANE UNITS, AS NOTED ON THE PLANS. ORIGINAL WINDOWS TO REMAIN ARE TO HAVE NEW INTERIOR WOOD STORM WINDOWS MADE.

West Elevation
SCALE: 1/4" = 1'-0"

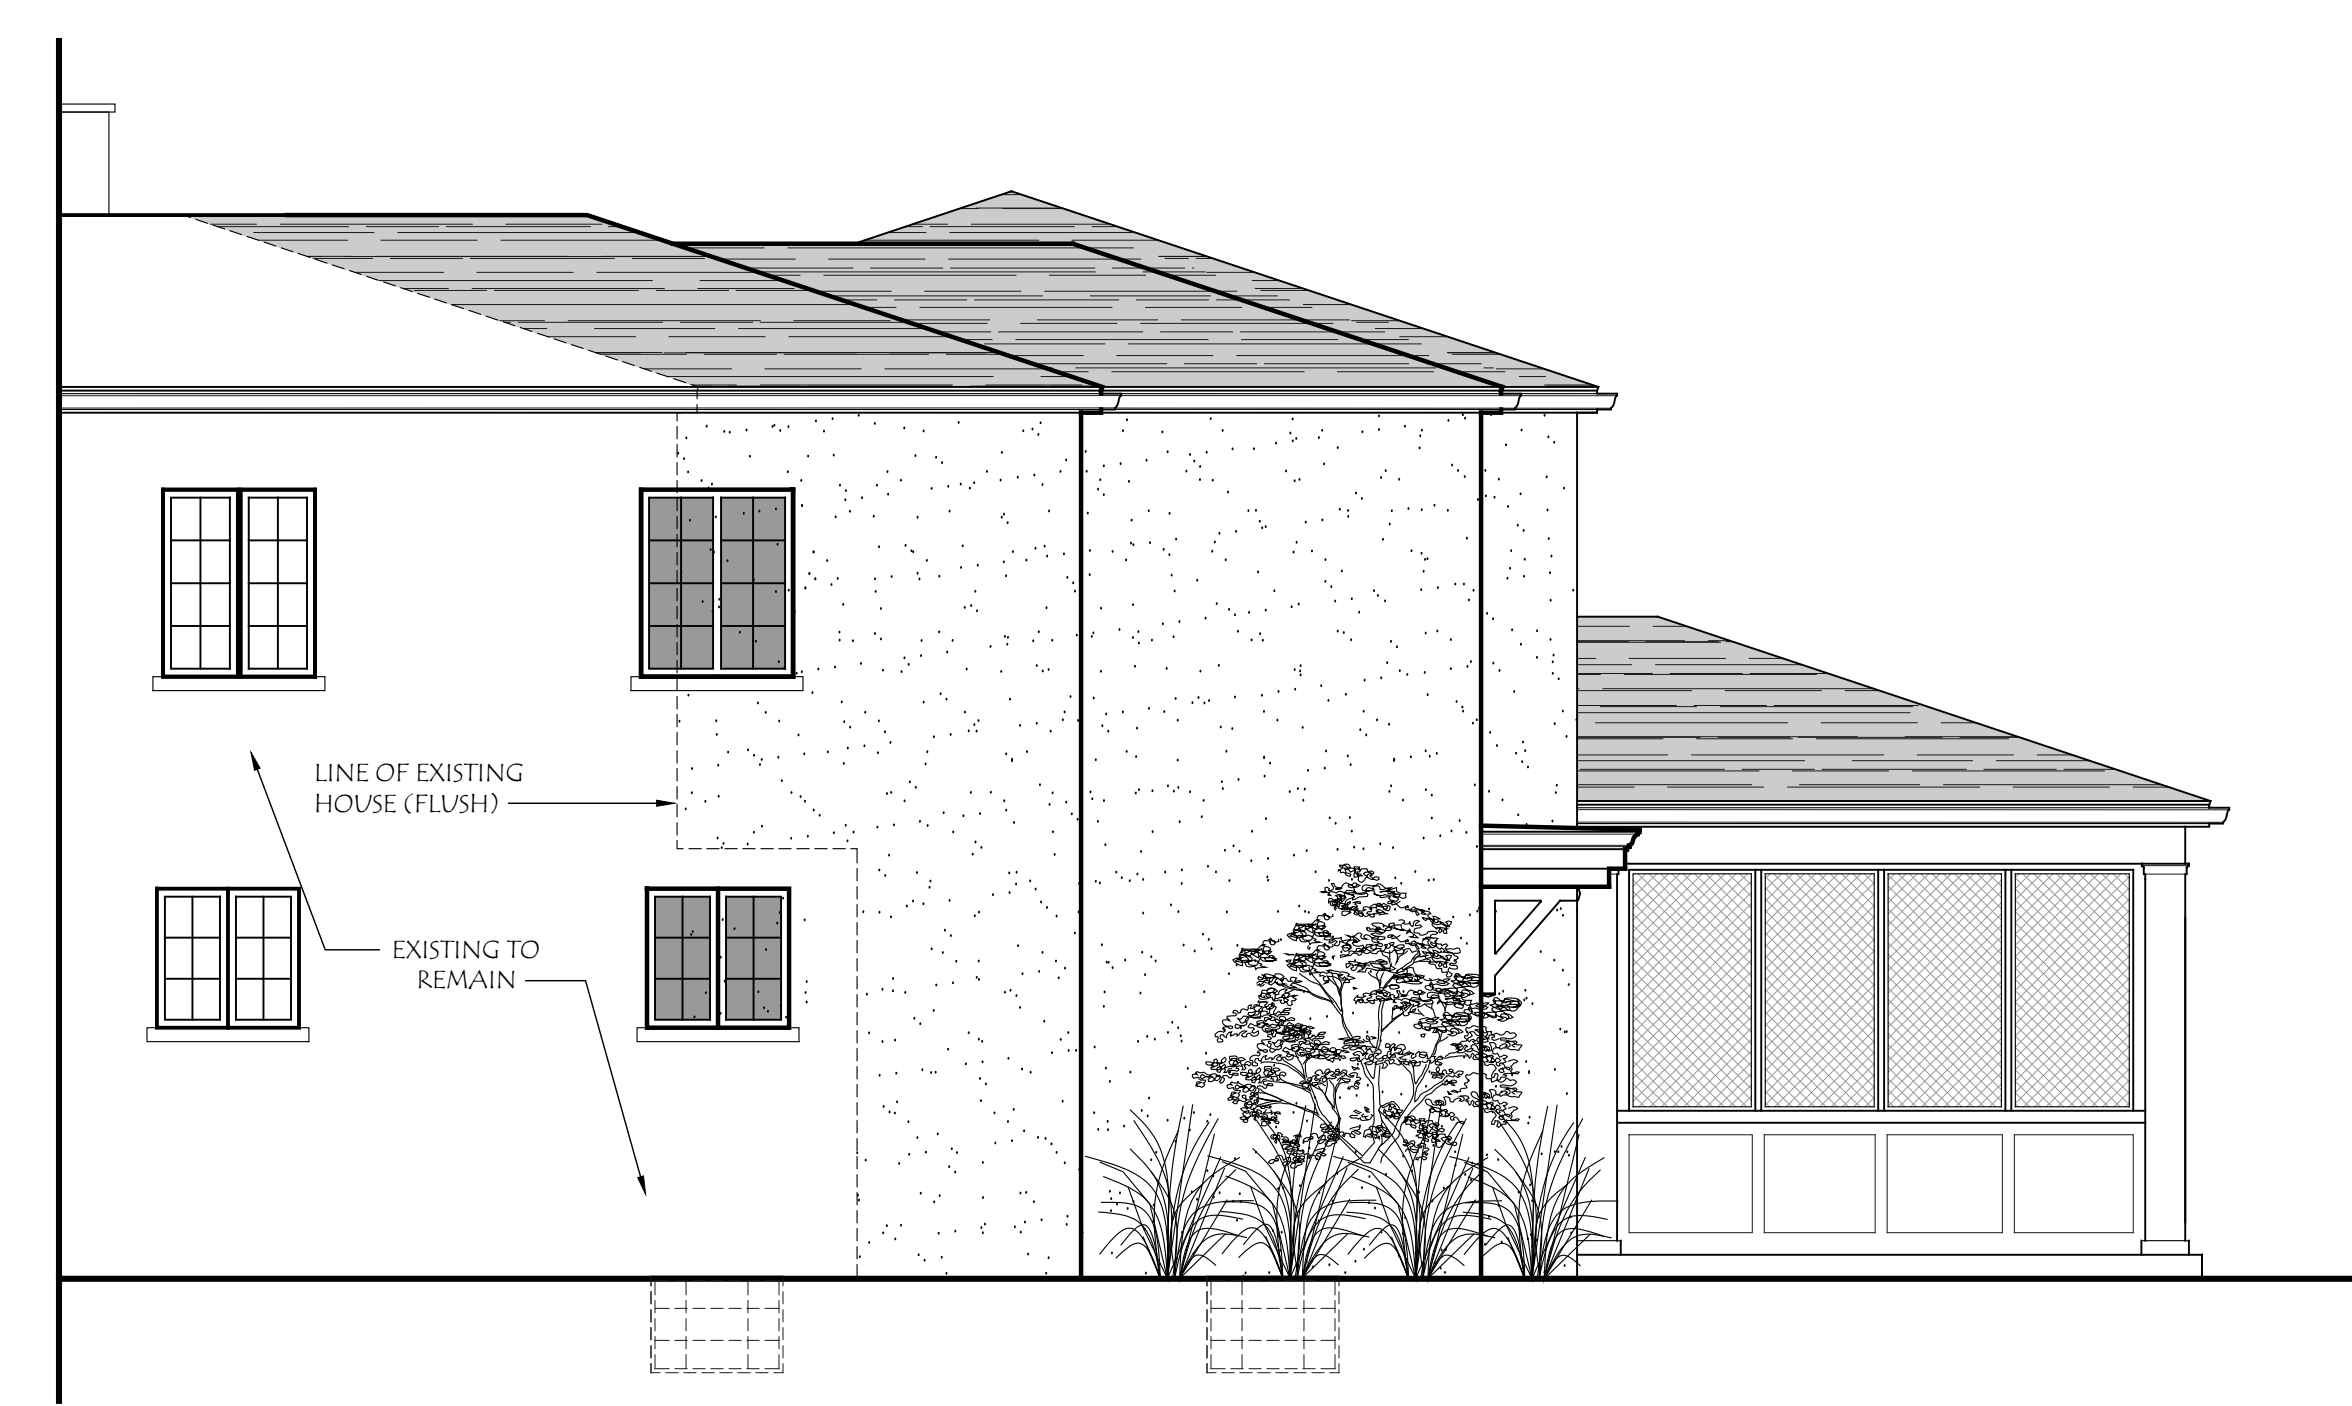

South Elevation
SCALE: 1/4" = 1'-0"



East Elevation
SCALE: 1/4" = 1'-0"

LAUERHASS ARCHITECTURE
753 Francis Avenue Bexley, Ohio 43209 614-371-3523
www.LauerhassArchitecture.com
Amy@LauerhassArchitecture.com

COPYRIGHT
LAUERHASS ARCHITECTURE, L.L.C. ALL RIGHTS RESERVED.
THE ARCHITECT IS THE AUTHOR AND RESERVES ALL RIGHTS. INFORMATION CONTAINED HEREIN SHALL NOT BE USED WITHOUT THE EXPRESS WRITTEN AUTHORIZATION OF THE ARCHITECT.

ADDITION & RENOVATION FOR:
THE BEELER RESIDENCE
60 NORTH ARDMORE RD.
BEXLEY, OHIO 43209

Project Number:
23-109

Revisions:

Date:
10 July 2024

Drawing Title:
**Elevations
Exterior**

Sheet Number:
A-4