


First Floor Demo
SCALE: 1/4" = 1'-0"



First Floor Plan
SCALE: 1/4" = 1'-0"

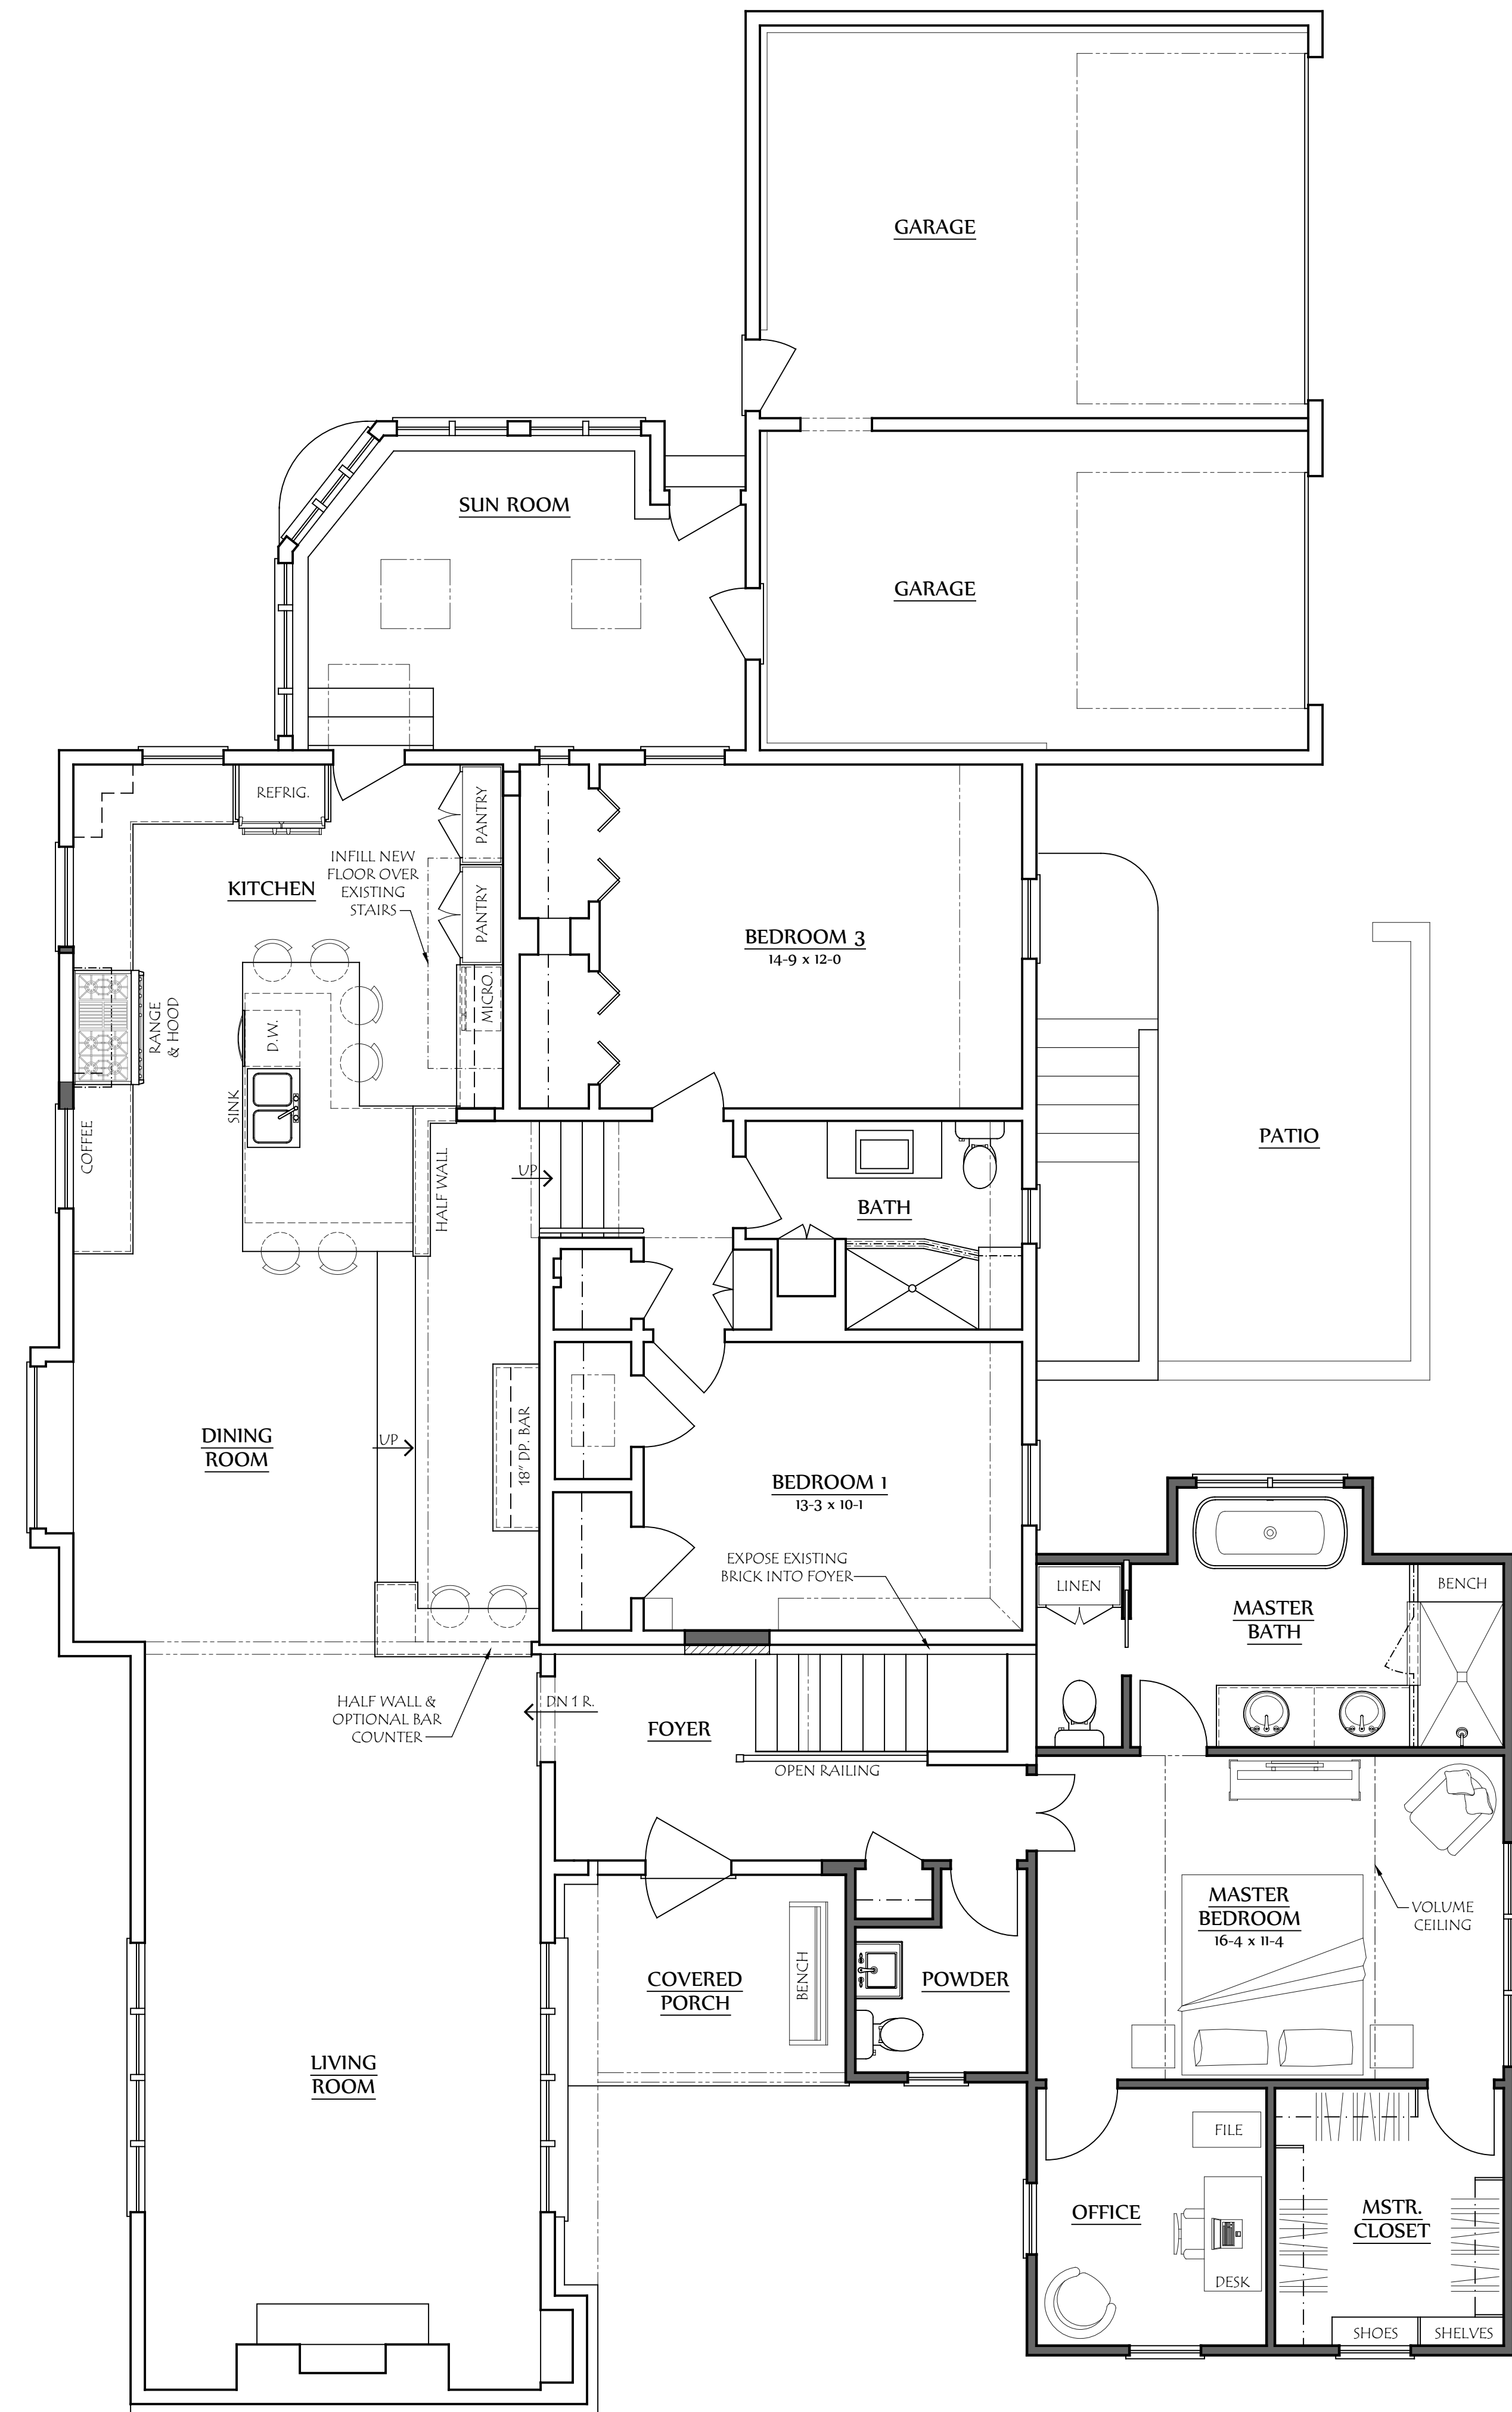

Lauerhass Architecture
RENOVATION - ADDITION - NEW HOME

L A U E R H A S S A R C H I T E C T U R E
753 Francis Avenue Bexley, Ohio 43209 614-371-3523
www.LauerhassArchitecture.com
Amy@LauerhassArchitecture.com

COPYRIGHT ©
LAUERHASS ARCHITECTURE, LLC ALL RIGHTS RESERVED.
THE ARCHITECTURE, DRAWINGS AND DESIGN ARE THE PROPERTY OF LAUERHASS ARCHITECTURE, LLC AND SHALL NOT BE REPRODUCED OR TRANSMITTED IN ANY FORM OR BY ANY MEANS, ELECTRONIC OR MECHANICAL, WITHOUT THE EXPRESS WRITTEN AUTHORIZATION OF THE ARCHITECT.

ADDITION & RENOVATION FOR:
THE WOODFIN RESIDENCE
28 MEADOW PARK AVE.
BEXLEY, OHIO 43209


Project Number:
21-075

Revisions:

Date:
31 January 2025

Drawing Title:
First Floor Demo
First Floor Plan


Sheet Number:
A-2

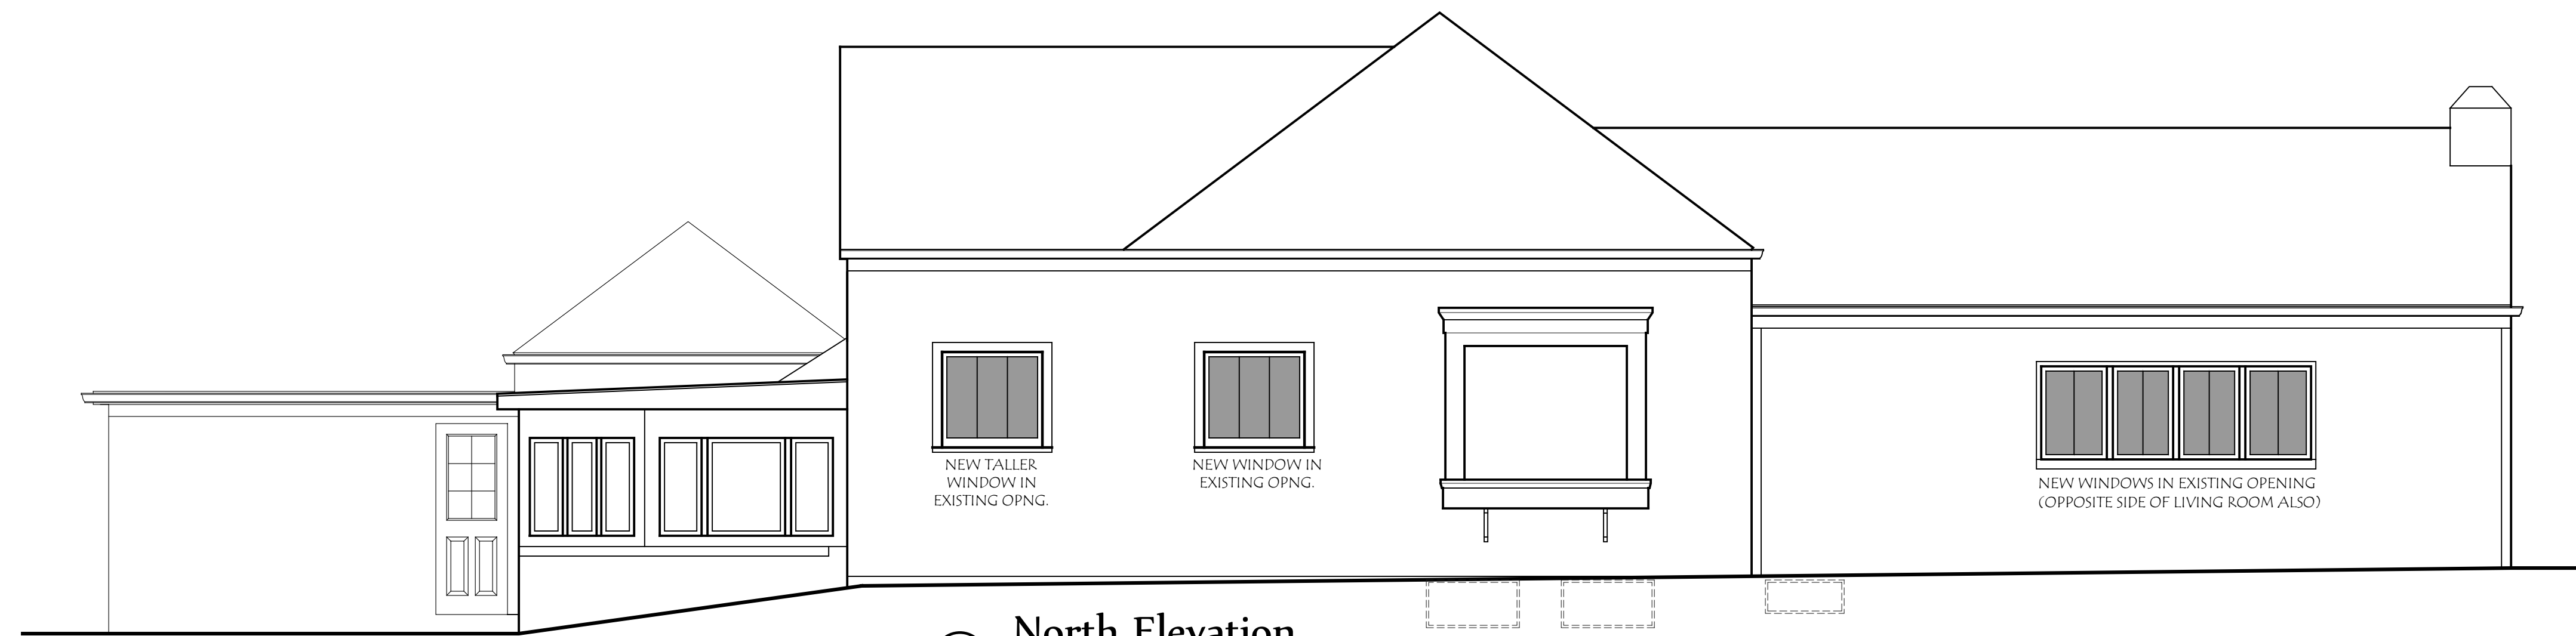

North Elevation
SCALE: 1/4" = 1'-0"



East Elevation
SCALE: 1/4" = 1'-0"

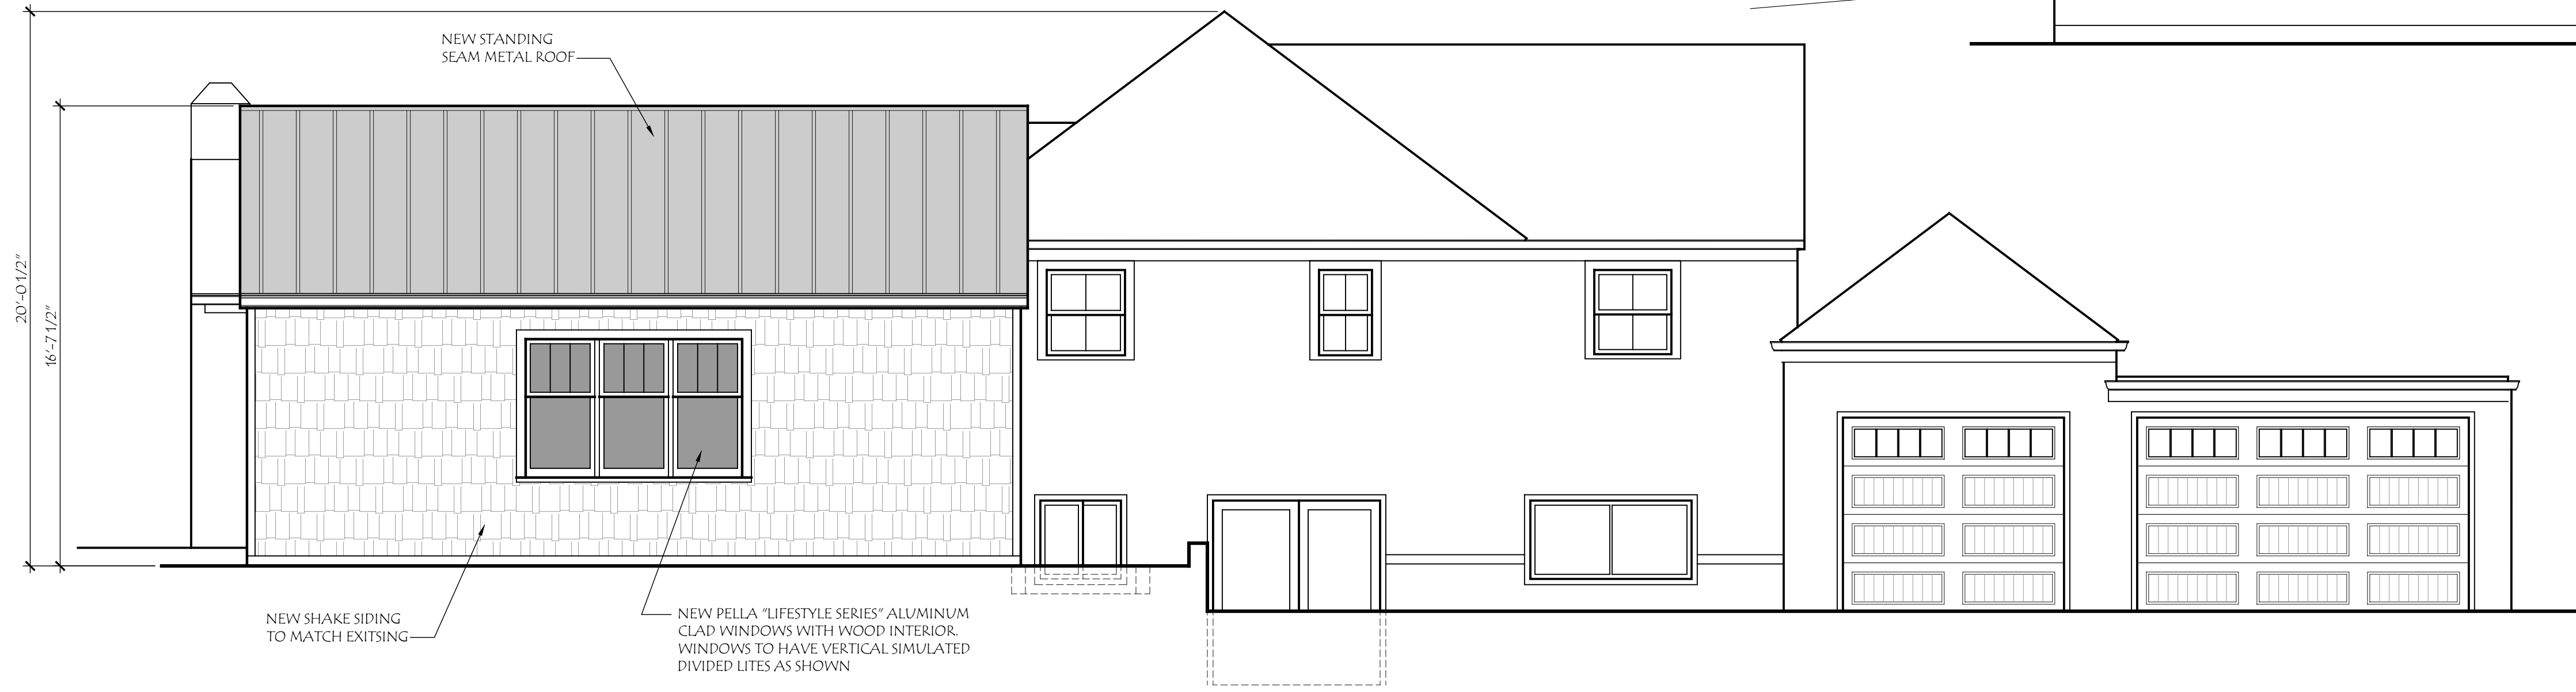

South Elevation
SCALE: 1/4" = 1'-0"



Front Elevation
SCALE: 1/4" = 1'-0"

LAUERHASS ARCHITECTURE
753 Francis Avenue Bexley, Ohio 43209 614-371-3523
www.LauerhassArchitecture.com
Amy@LauerhassArchitecture.com

COPYRIGHT
LAUERHASS ARCHITECTURE, LLC. ALL RIGHTS RESERVED.
THE ARCHITECT, AUTHOR, AND DESIGNER OF ALL RIGHTS, INFORMATION CONTAINED HEREIN SHALL NOT BE USED WITHOUT THE EXPRESS WRITTEN AUTHORIZATION OF THE ARCHITECT.

ADDITION & RENOVATION FOR:
THE WOODFIN RESIDENCE
28 MEADOW PARK AVE.
BEXLEY, OHIO 43209

Project Number:
21-075

Revisions:

Date:
31 January 2025

Drawing Title:
Exterior Elevations

Sheet Number:
A-3