




**EXTERIOR PROPOSAL**  
**WARDROBE THERAPY**

2463 E MAIN ST - BEXLEY, OHIO 43209

FEBRUARY 20, 2025



 

**PAINTED BRICK**  
 BENJAMIN MOORE  
**CLOUD WHITE**  
 0C-130



**PAINTED TRIM**  
 BENJAMIN MOORE  
**BLACK FOX**  
 SW-7020

PAINTED BRICK TURNS  
 CORNER TO MATCH PILLAR

NEW SIGNAGE

NEW THIN BRICK WALL ASSEMBLY, PAINTED

NEW METAL COPING



REPLACED LIGHT FIXTURES

NEW STOREFRONT

**RENDER - MAIN ST ELEVATION**

FEBRUARY 20, 2025

A1




**WARDROBE THERAPY**

2463 E MAIN ST - BEXLEY, OHIO 43209




**SCONCE LT-12**

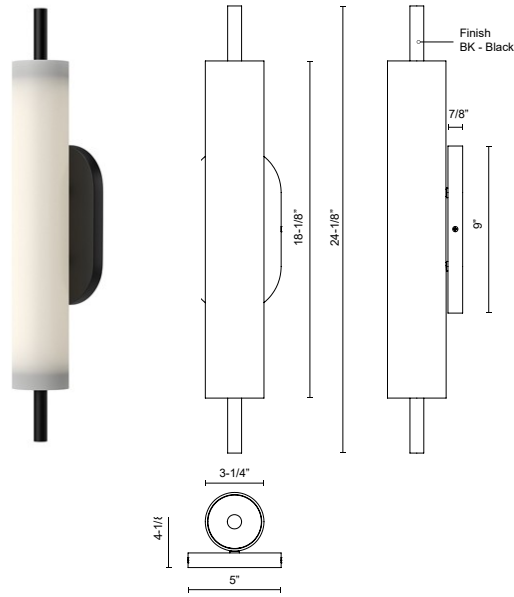

**KUZCO**


**SPECIFICATION DETAILS**

<b>Fixture Dimensions</b>	W3-1/4" x H24-1/8" x E4-1/8"
<b>Light Source</b>	AC LED Module
<b>Wattage</b>	20W
<b>Total Lumens</b>	1620lm
<b>Delivered Lumens</b>	935lm
<b>Voltage</b>	120V
<b>Color Temperature</b>	3000K
<b>CRI (Ra)</b>	90CRI
<b>Optional Color Temps</b>	2700K - 5000K Available, Minimum Order Quantities Apply
<b>LED Rated Life</b>	50,000 hours
<b>Dimming</b>	100% - 10%, ELV Dimmer (Not Included)
<b>Glass Details</b>	Opal Glass
<b>Location</b>	Wet
<b>Illumination Direction</b>	Front/Back
<b>Mounting Style</b>	All Orientation
<b>Canopy Dimensions</b>	W5" x H9" x E7/8"
<b>Paint Finish</b>	BK02

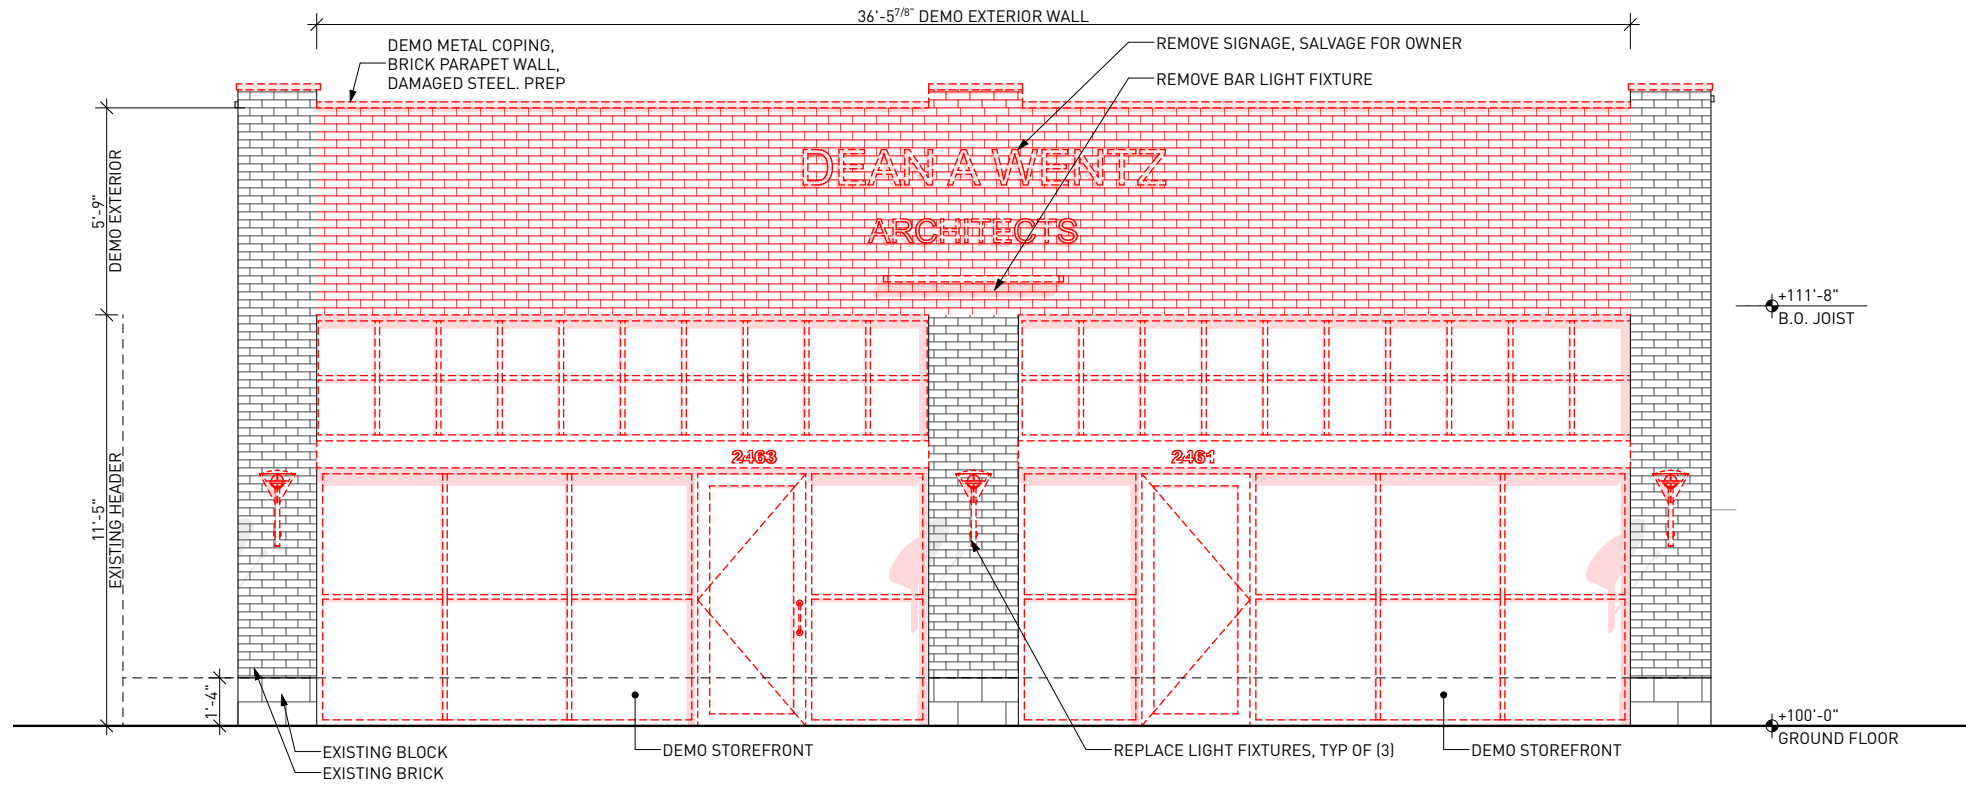

**NORTH ELEVATION - DEMO**

SCALE: 3/16" = 1'-0"

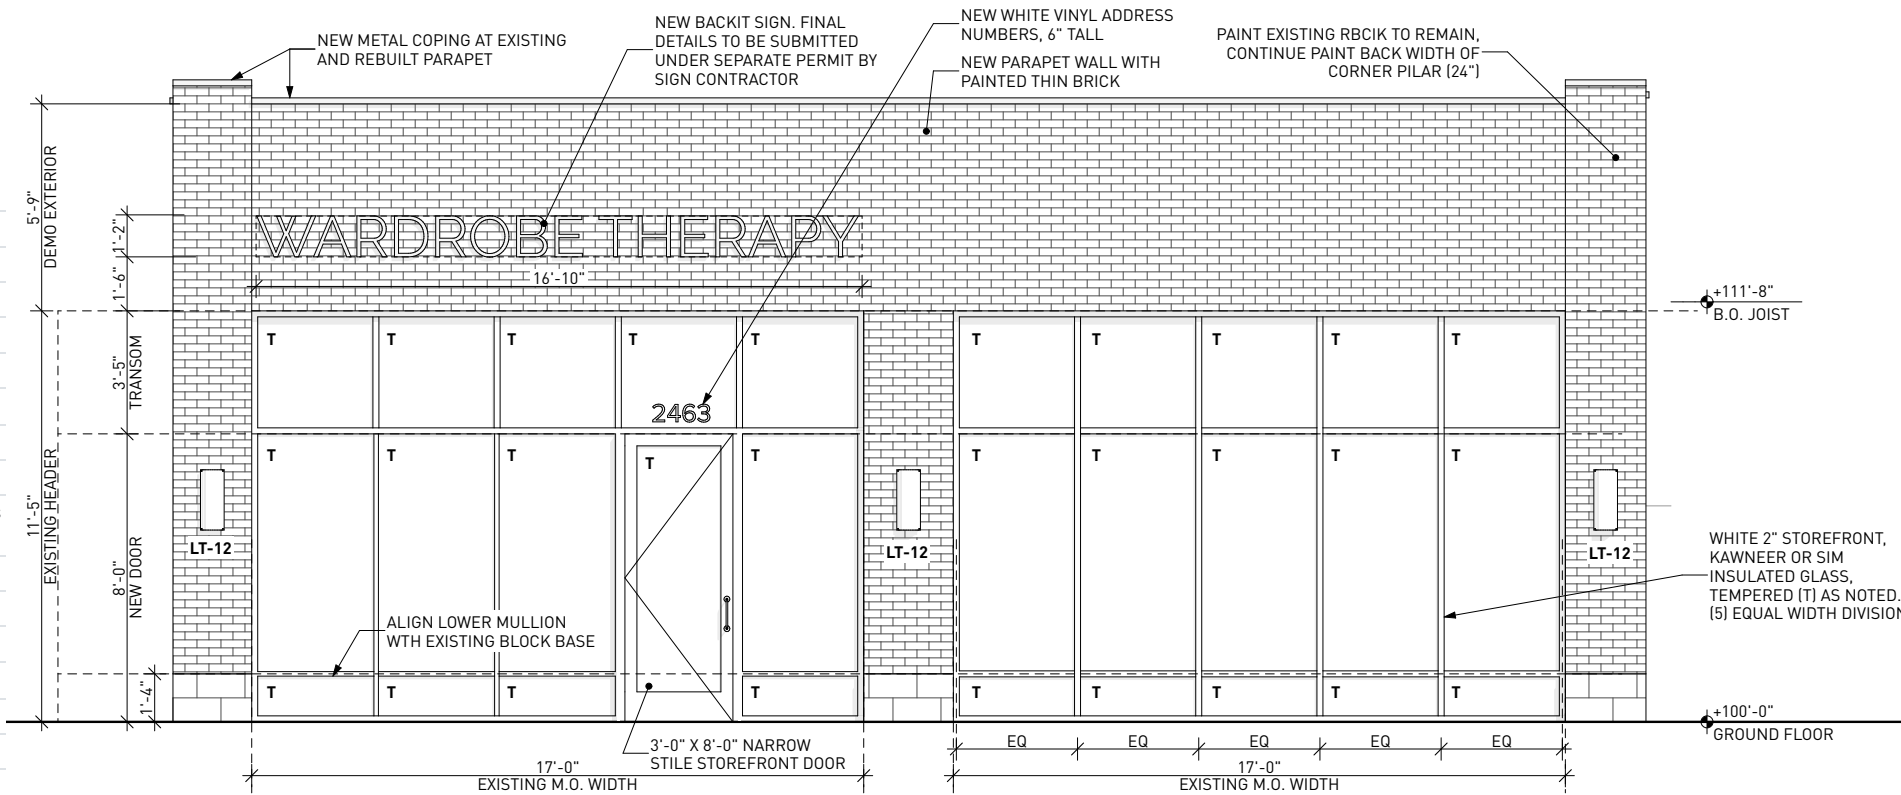

**NORTH EXTERIOR ELEVATION - PROPOSED**

SCALE: 3/16" = 1'-0"

**PAINTED STUCCO**  
BENJAMIN MOORE  
CLOUD WHITE  
OC-130

**PAINTED TRIM**  
BENJAMIN MOORE  
BLACK FOX  
SW-7020

**SCONCE LT-13**






**Specifications**

COLOR . . . . . N/A  
 BODY FINISH . . . . . Black  
 WATTAGE . . . . . 10W  
 DIMMER . . . . . Standard 120V  
 DIMENSIONS . . . . . 10"W x 6"H x 10.25"D  
 INTEGRATED LED MODULE . . . . . 1 x LED/10W/120V LED


**Technical Information**

PRODUCT DIMENSIONS . . . . . Backplate: 4.75"W x 5.25"H  
 COLOR RENDERING . . . . . 90 CRI  
 LAMP COLOR . . . . . 3000K

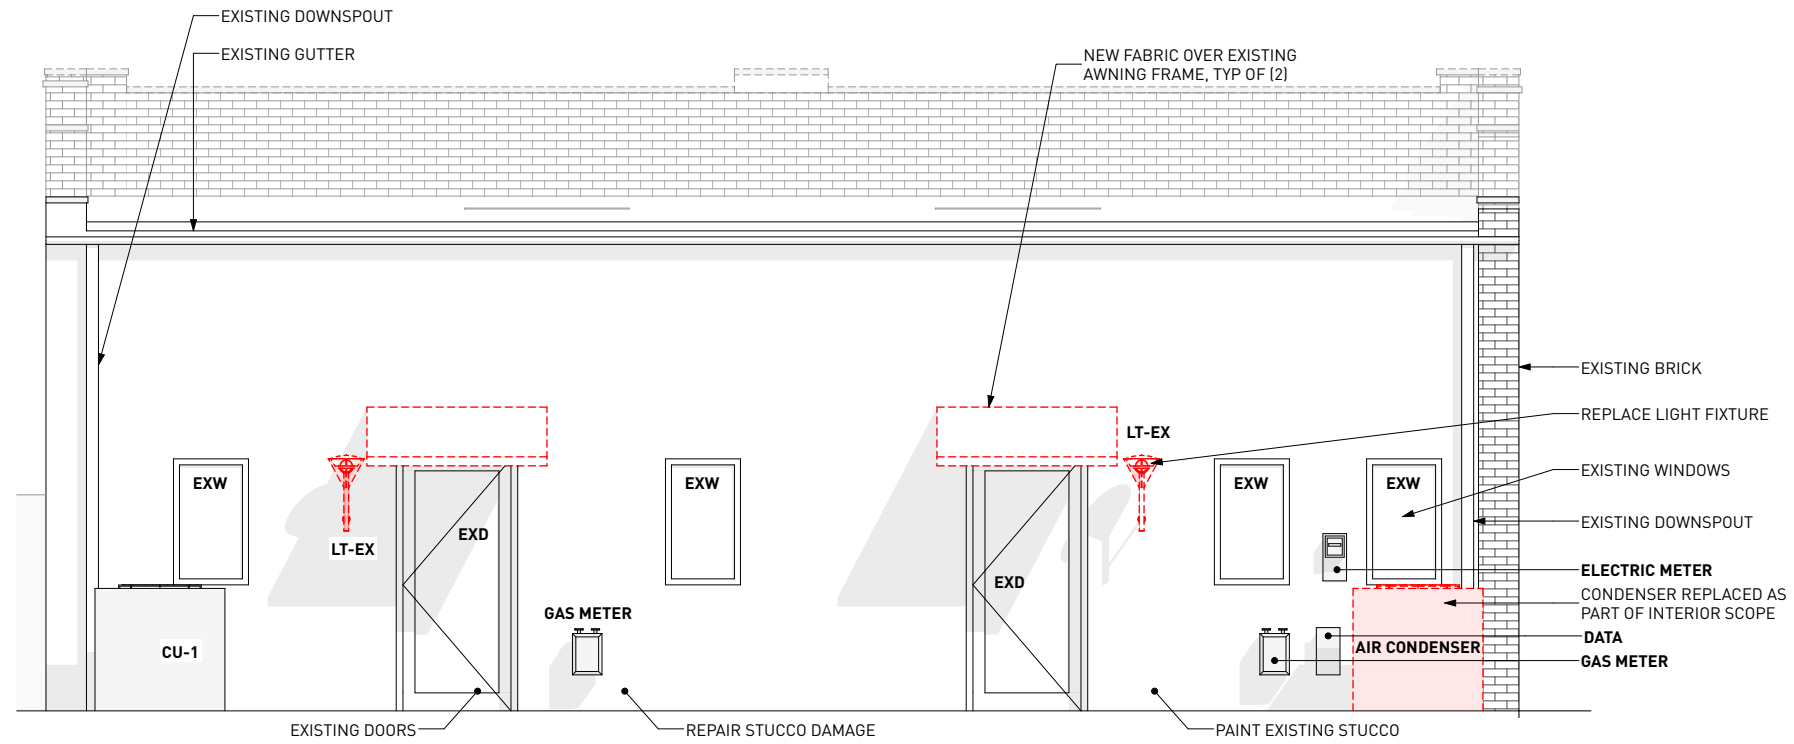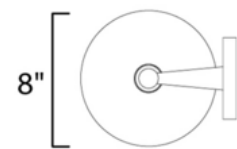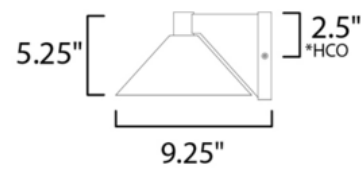

**SOUTH ELEVATION - DEMO**

SCALE: 3/16" = 1'-0"

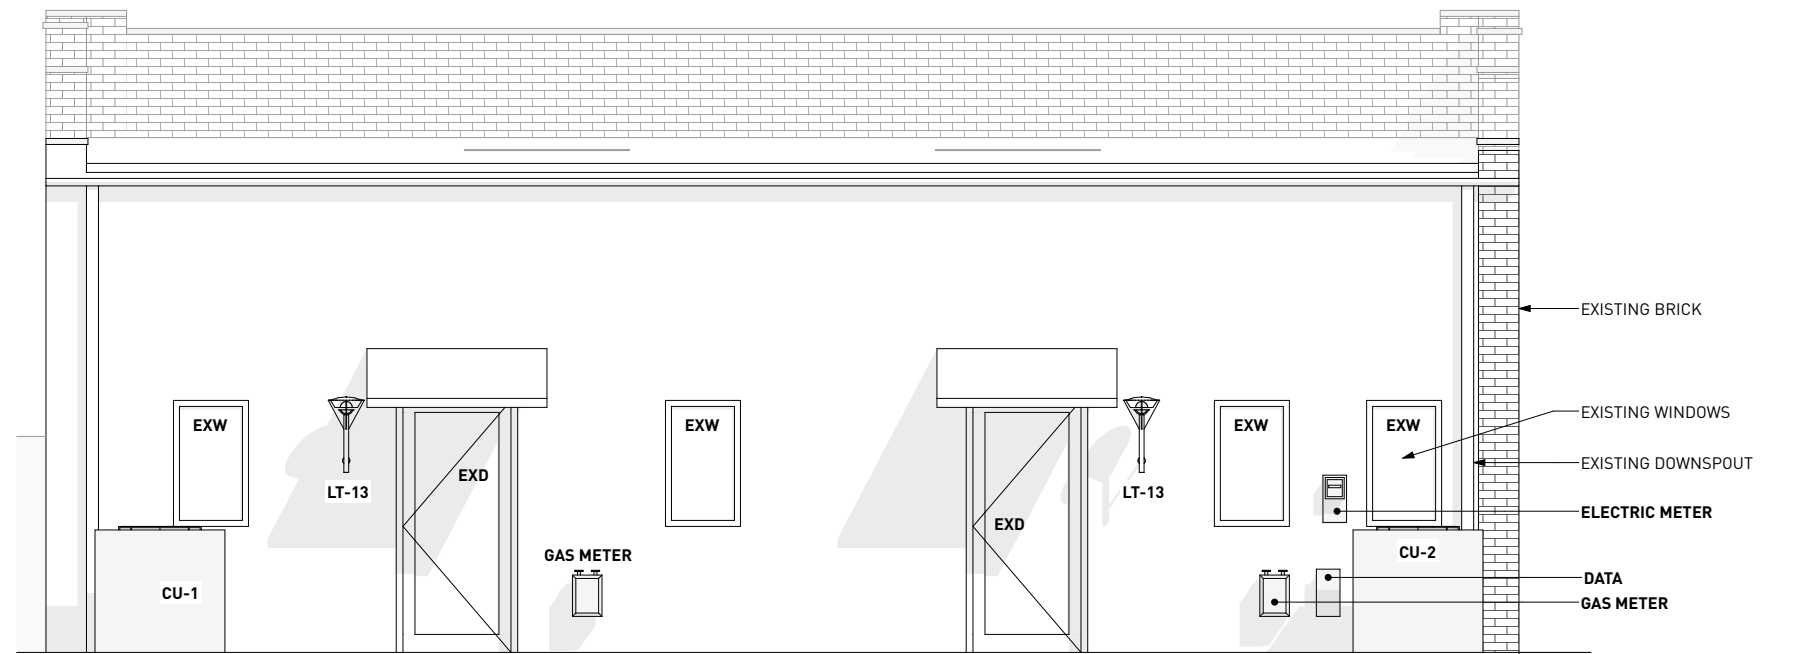


**SOUTH EXTERIOR ELEVATION - PROPOSED**

SCALE: 3/16" = 1'-0"




**AWNING FABRIC**  
 SUNBRELLA SHADE  
 LINEN TWEED  
 4654-0000

 

**PAINTED STUCCO**  
 BENJAMIN MOORE  
 CLOUD WHITE  
 0C-130



**PAINTED TRIM**  
 BENJAMIN MOORE  
 BLACK FOX  
 SW-7020

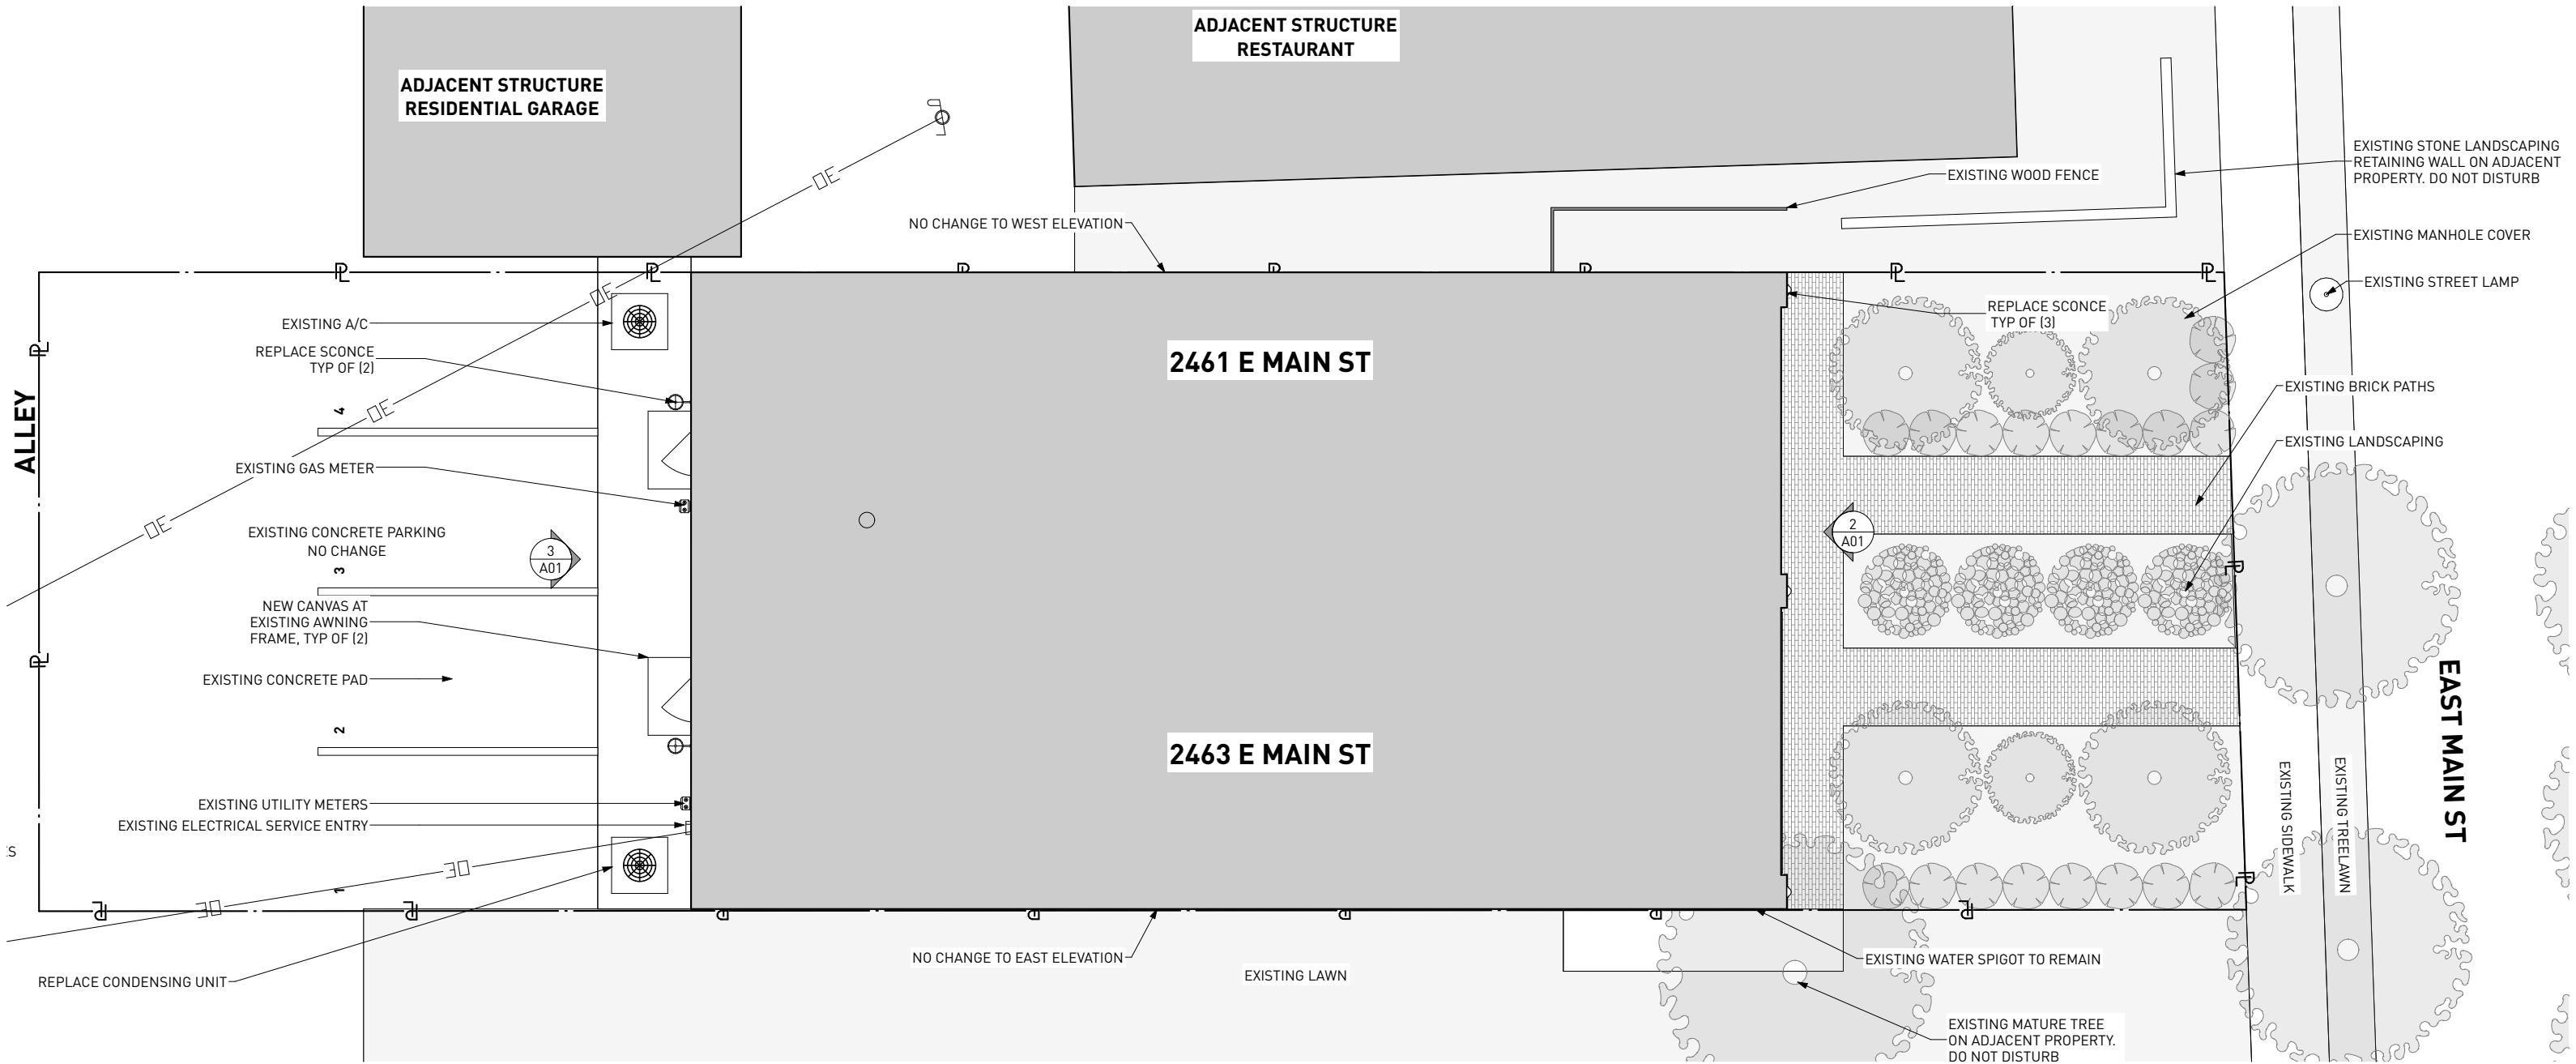

**SITE PLAN**  
SCALE: 1" = 10'