



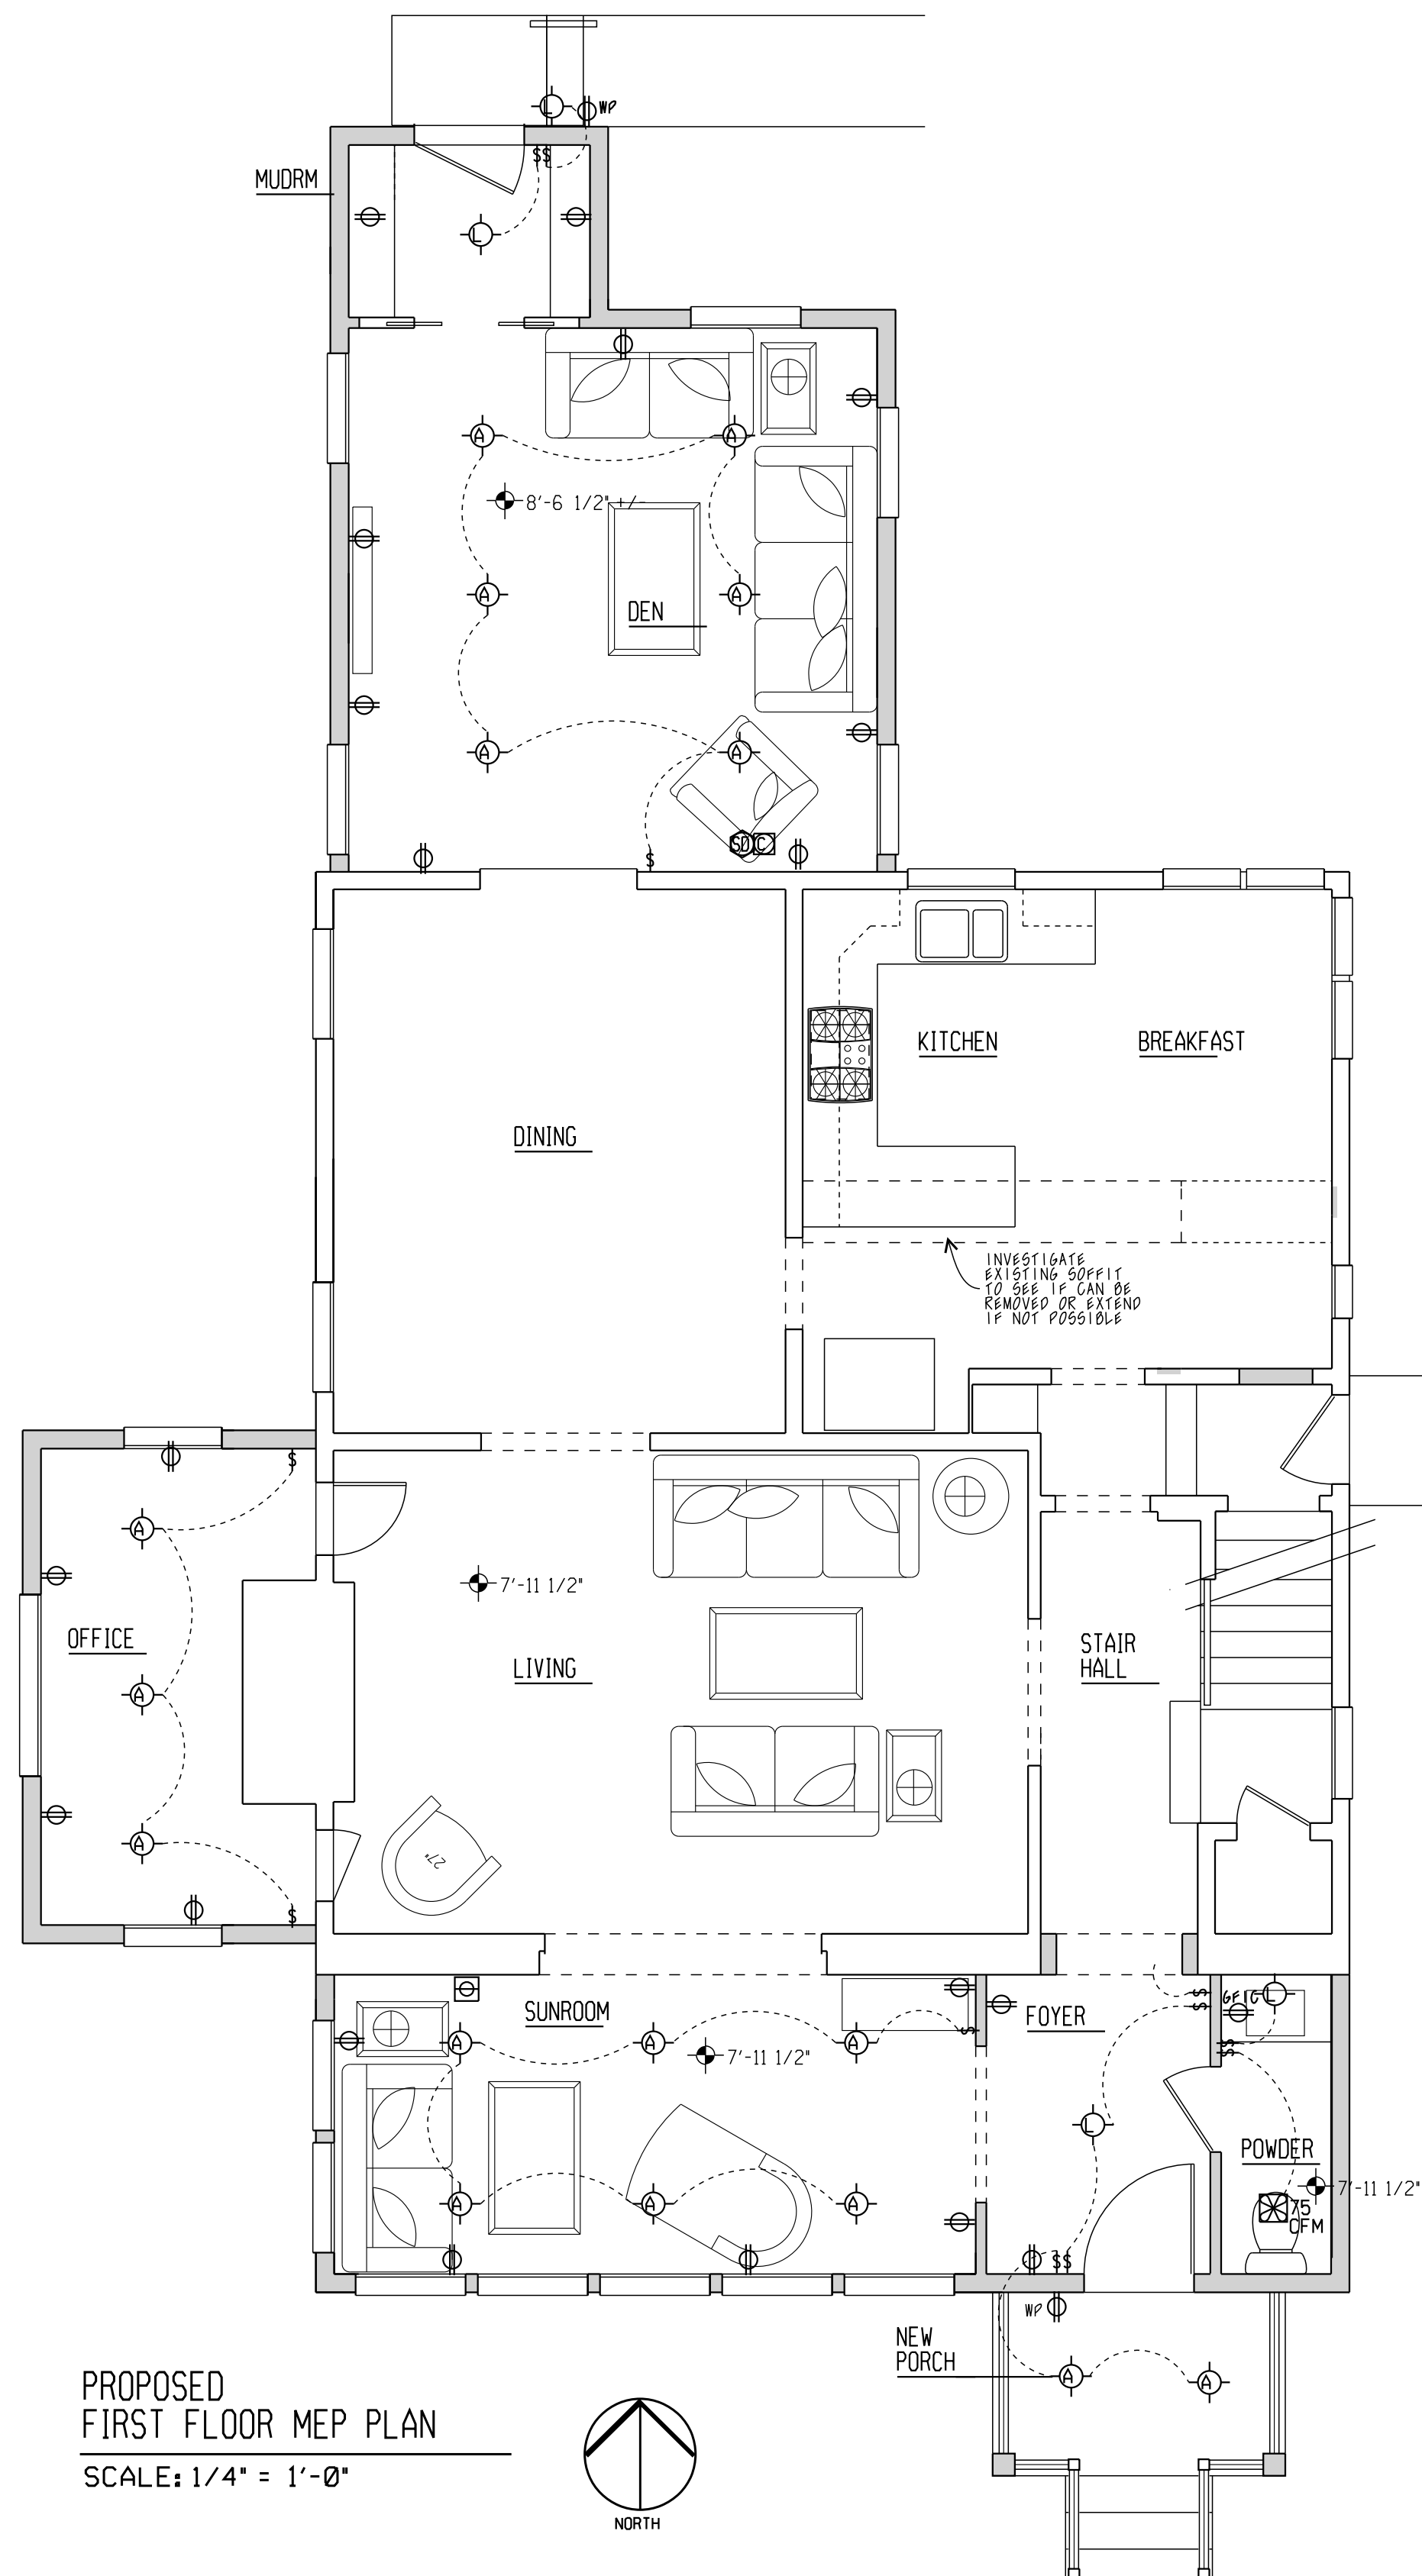

PROPOSED
FIRST FLOOR MEP PLAN
SCALE: 1/4" = 1'-0"

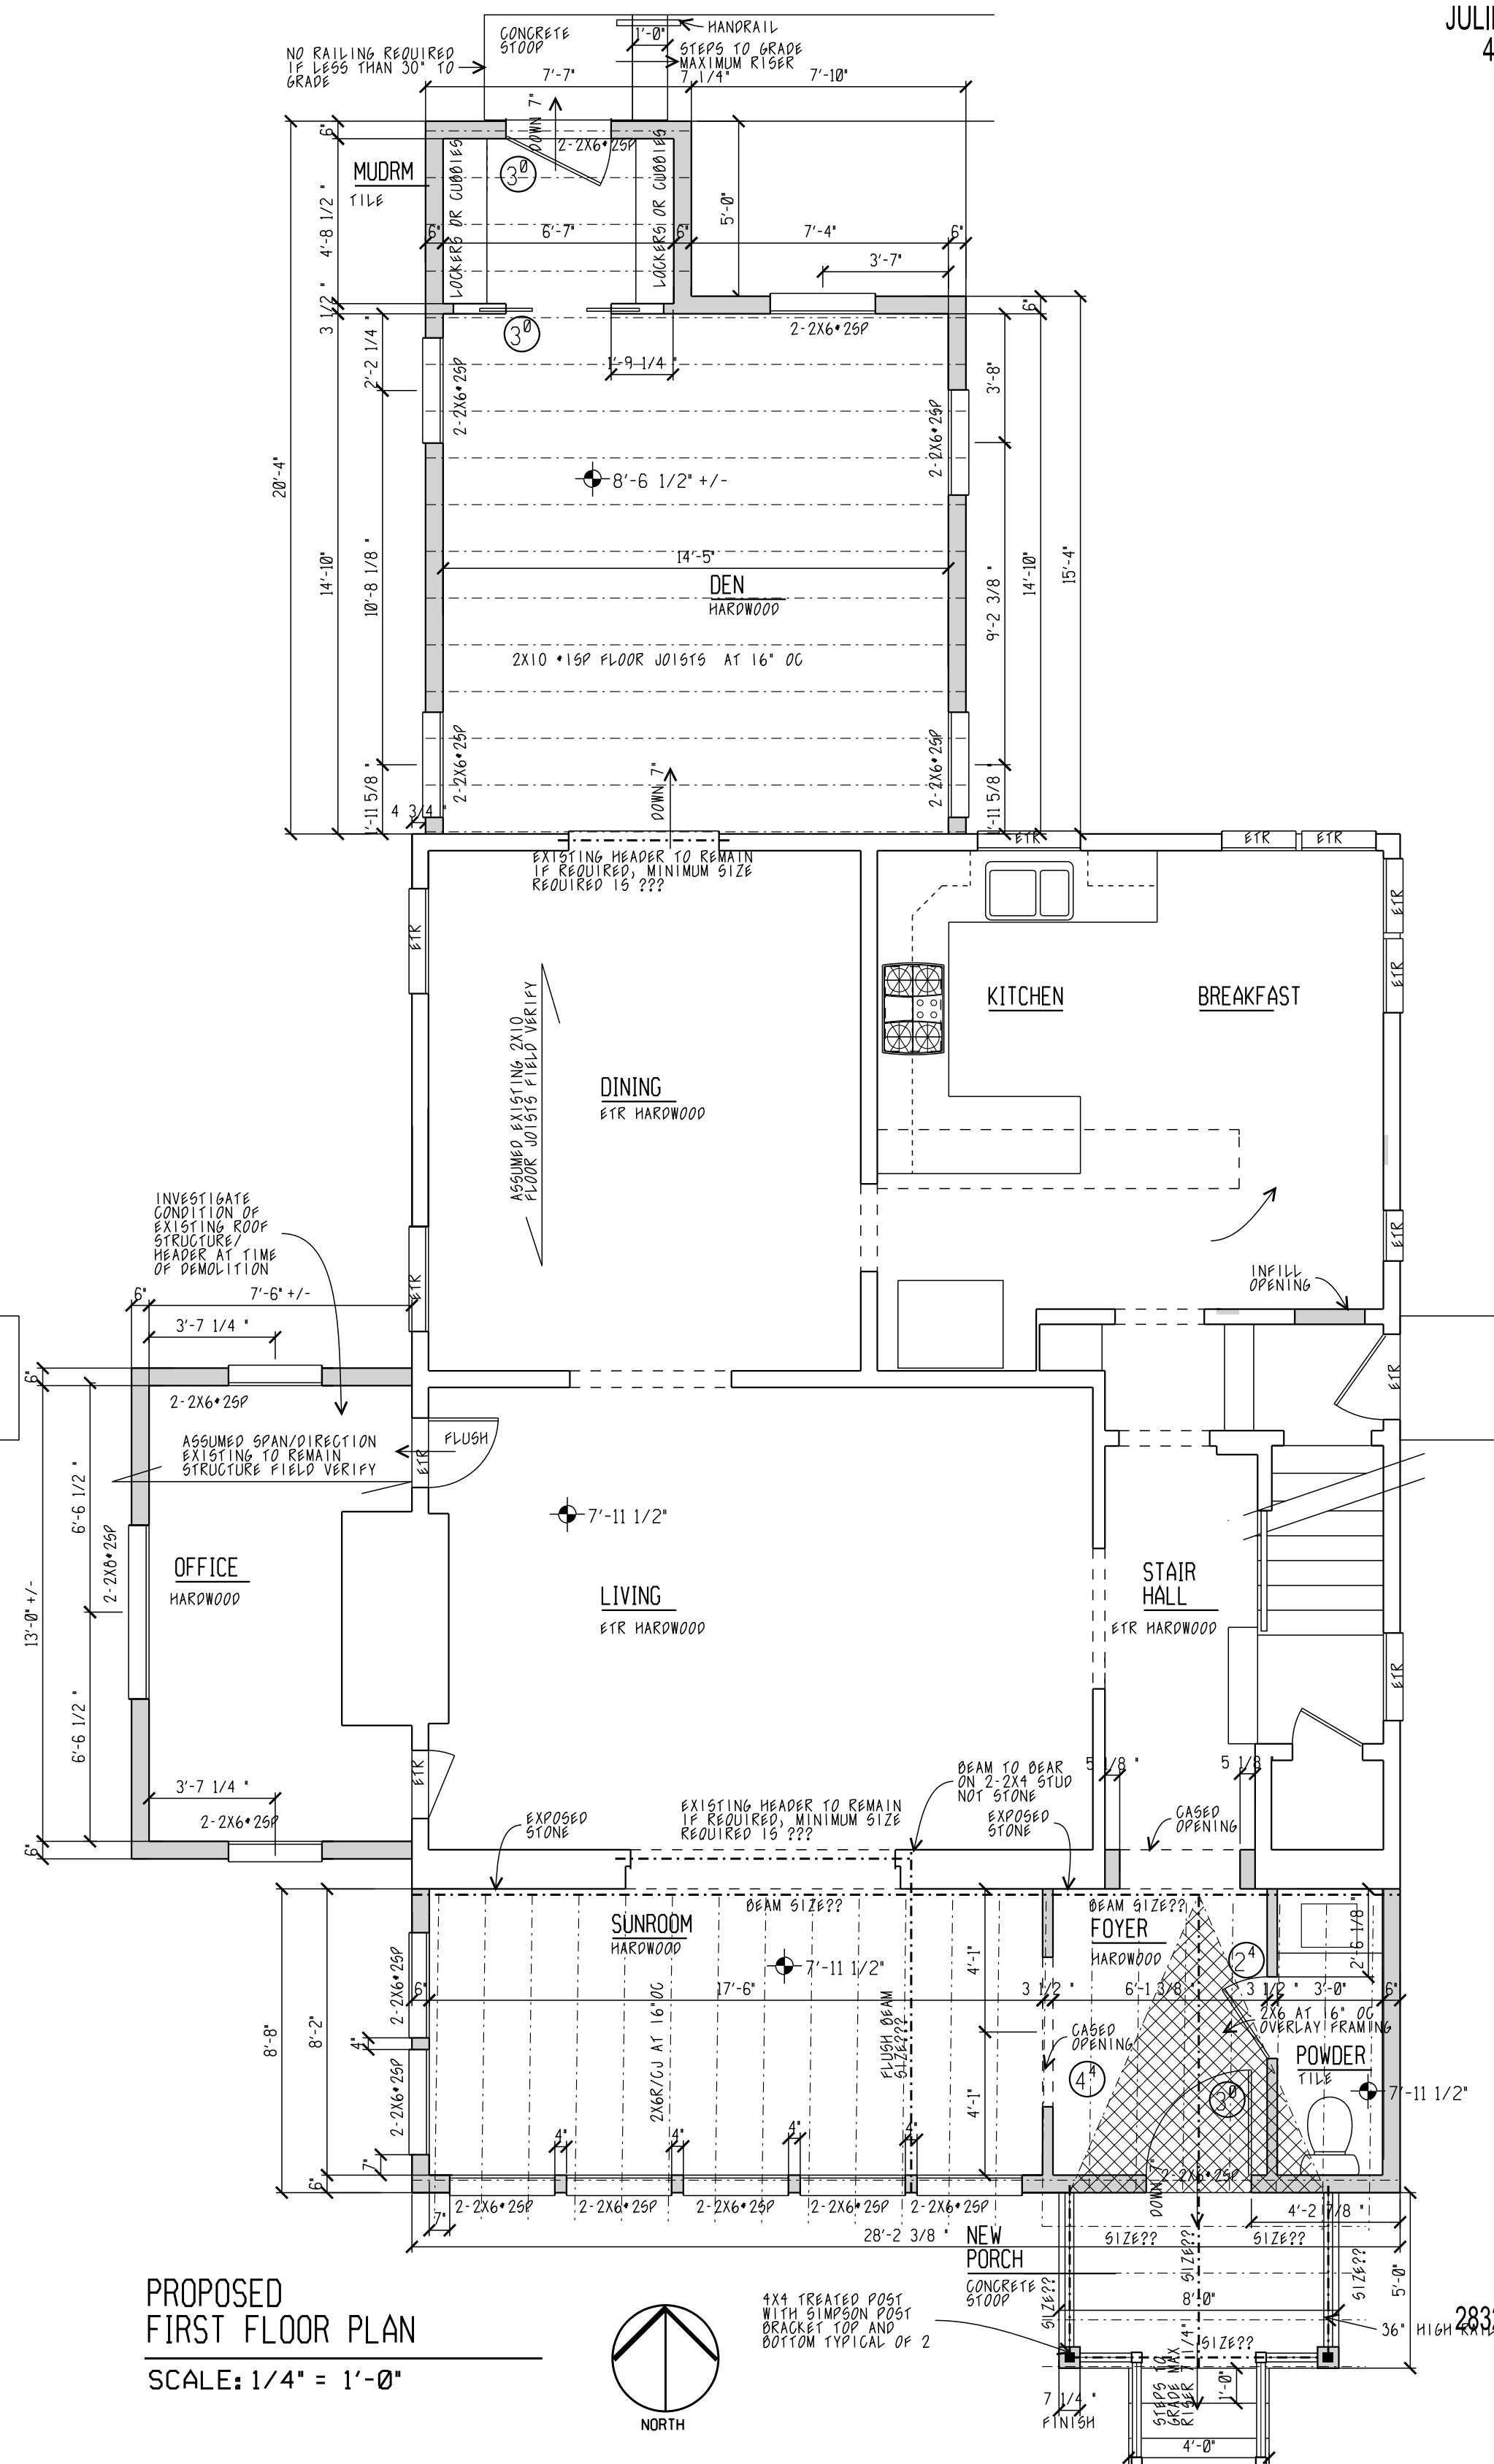

PROPOSED
FIRST FLOOR PLAN
SCALE: 1/4" = 1'-0"