




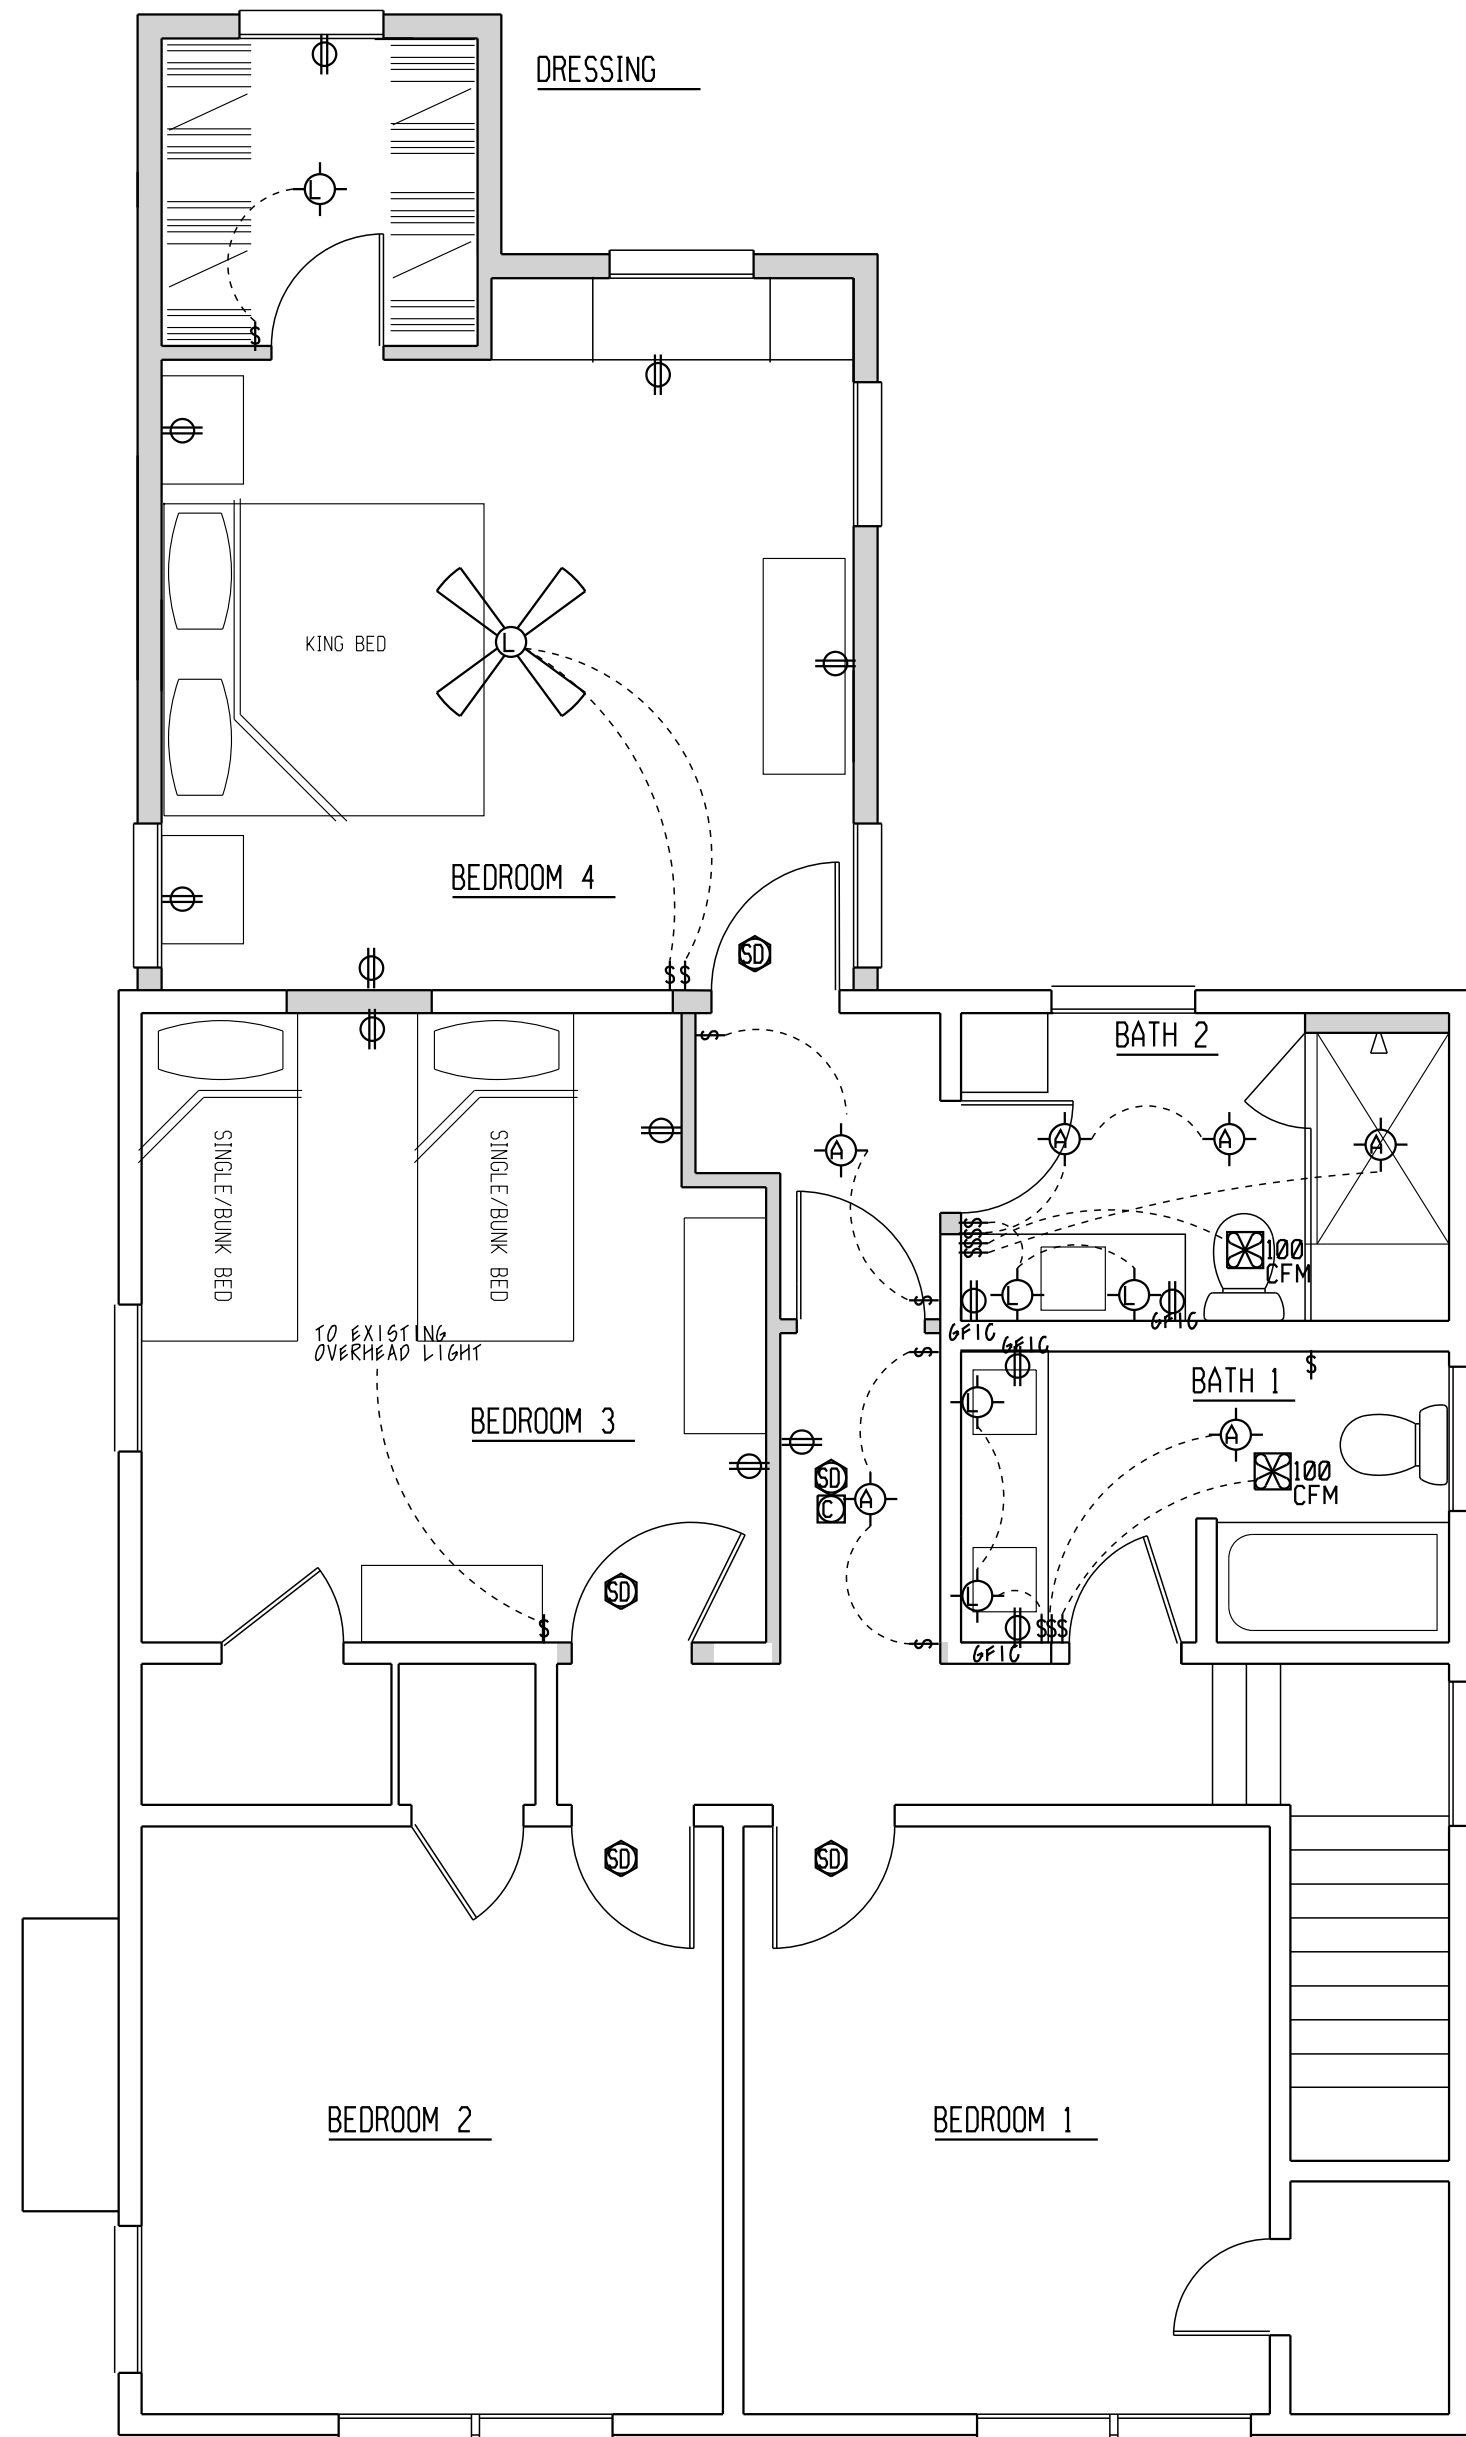

PROPOSED  
SECOND FLOOR MEP PLAN  
SCALE: 1/4" = 1'-0"

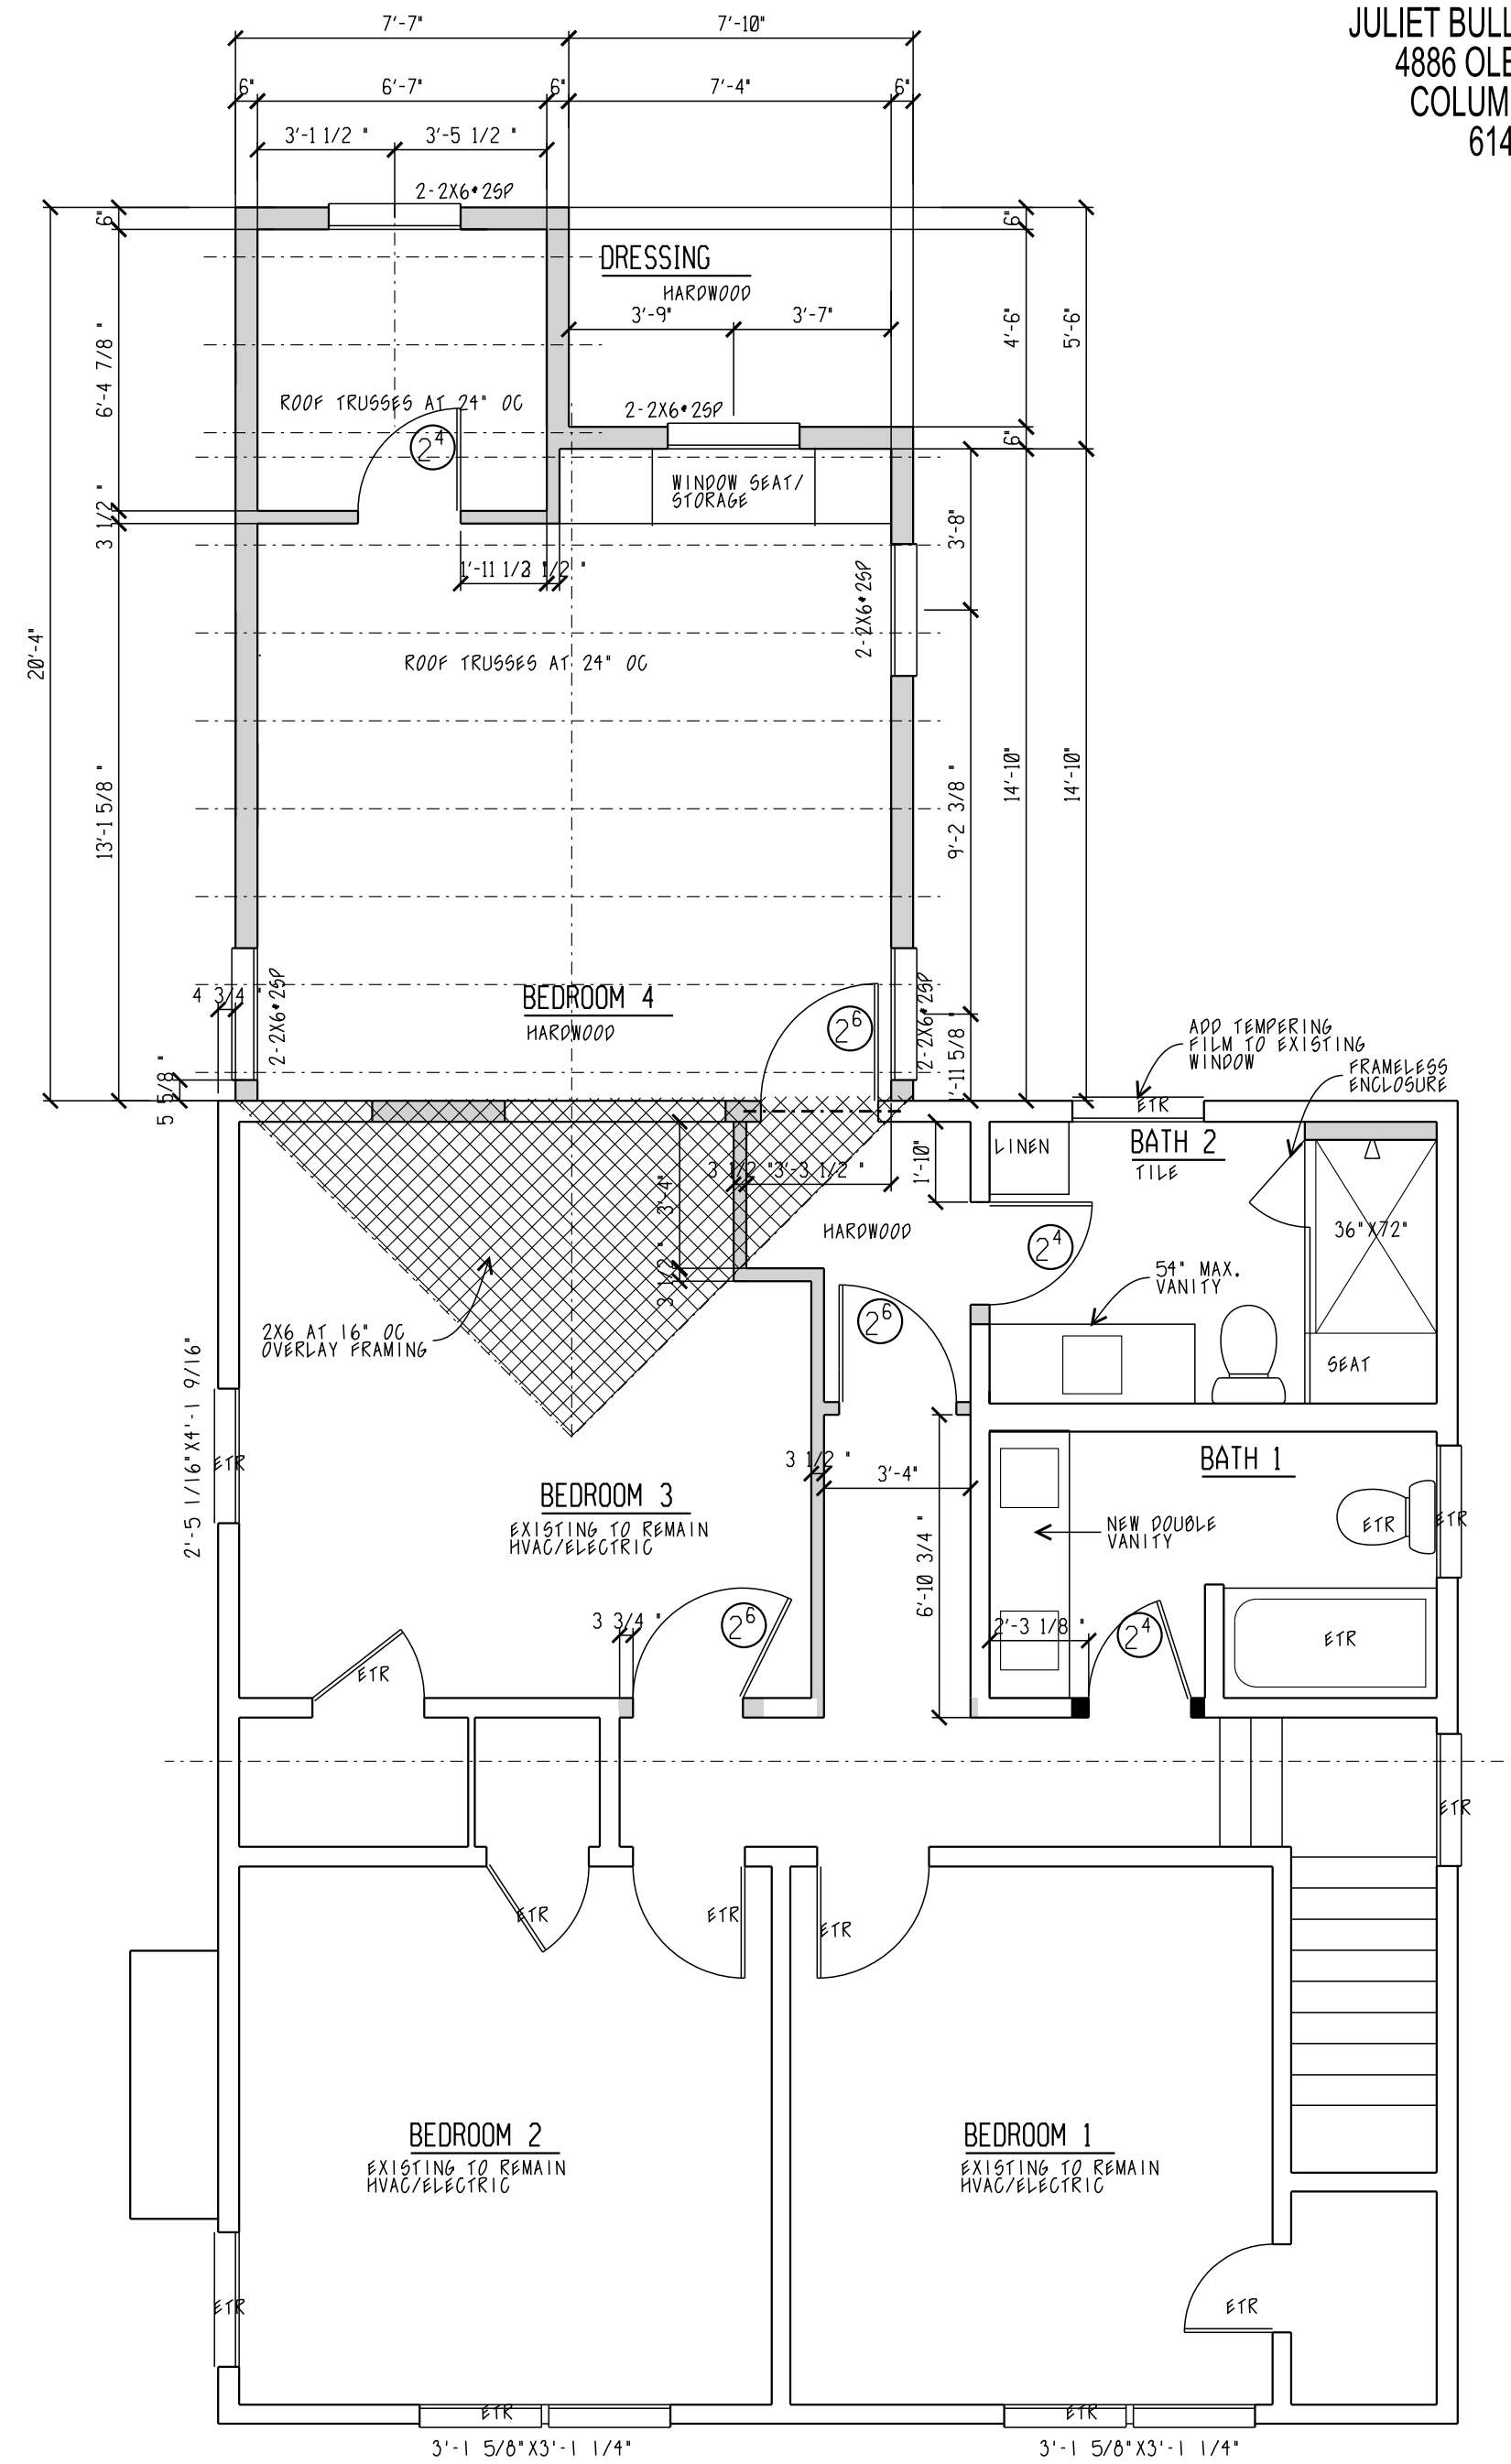

PROPOSED  
SECOND FLOOR PLAN  
SCALE: 1/4" = 1'-0"

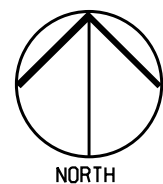