



COPYRIGHT©

LAUERHASS ARCHITECTURE, LLC
ALL RIGHTS RESERVED.

THE ARCHITECT'S DRAWINGS AND OTHER WORK
ARE FOR USE SOLELY ON THIS PROJECT.
THE ARCHITECT IS THE AUTHOR, AND RESERVES
ALL RIGHTS. INFORMATION CONTAINED HEREIN
SHALL NOT BE USED WITHOUT THE EXPRESS
WRITTEN AUTHORIZATION OF THE ARCHITECT.

Date:
25 Mar 2025

Drawing Title:
Full Front Elevation

Scale:
1/8" = 1'-0"

Project Number:
24-077

Project Name:
Hannallah-Foley Residence

Sheet Number:
A-4



Lauerhass Architecture
RENOVATION - ADDITION - NEW HOME



COPYRIGHT©

LAUERHASS ARCHITECTURE, LLC
ALL RIGHTS RESERVED.

THE ARCHITECT'S DRAWINGS AND OTHER WORK
ARE FOR USE SOLELY ON THIS PROJECT.
THE ARCHITECT IS THE AUTHOR, AND RESERVES
ALL RIGHTS. INFORMATION CONTAINED HEREIN
SHALL NOT BE USED WITHOUT THE EXPRESS
WRITTEN AUTHORIZATION OF THE ARCHITECT.

Date:
25 Mar 2025

Drawing Title:
Partial Front Elevation

Scale:
1/4" = 1'-0"


Project Number:
24-077

Project Name:
Hannallah-Foley Residence

Sheet Number:
A-5



Lauerhass Architecture
RENOVATION - ADDITION - NEW HOME

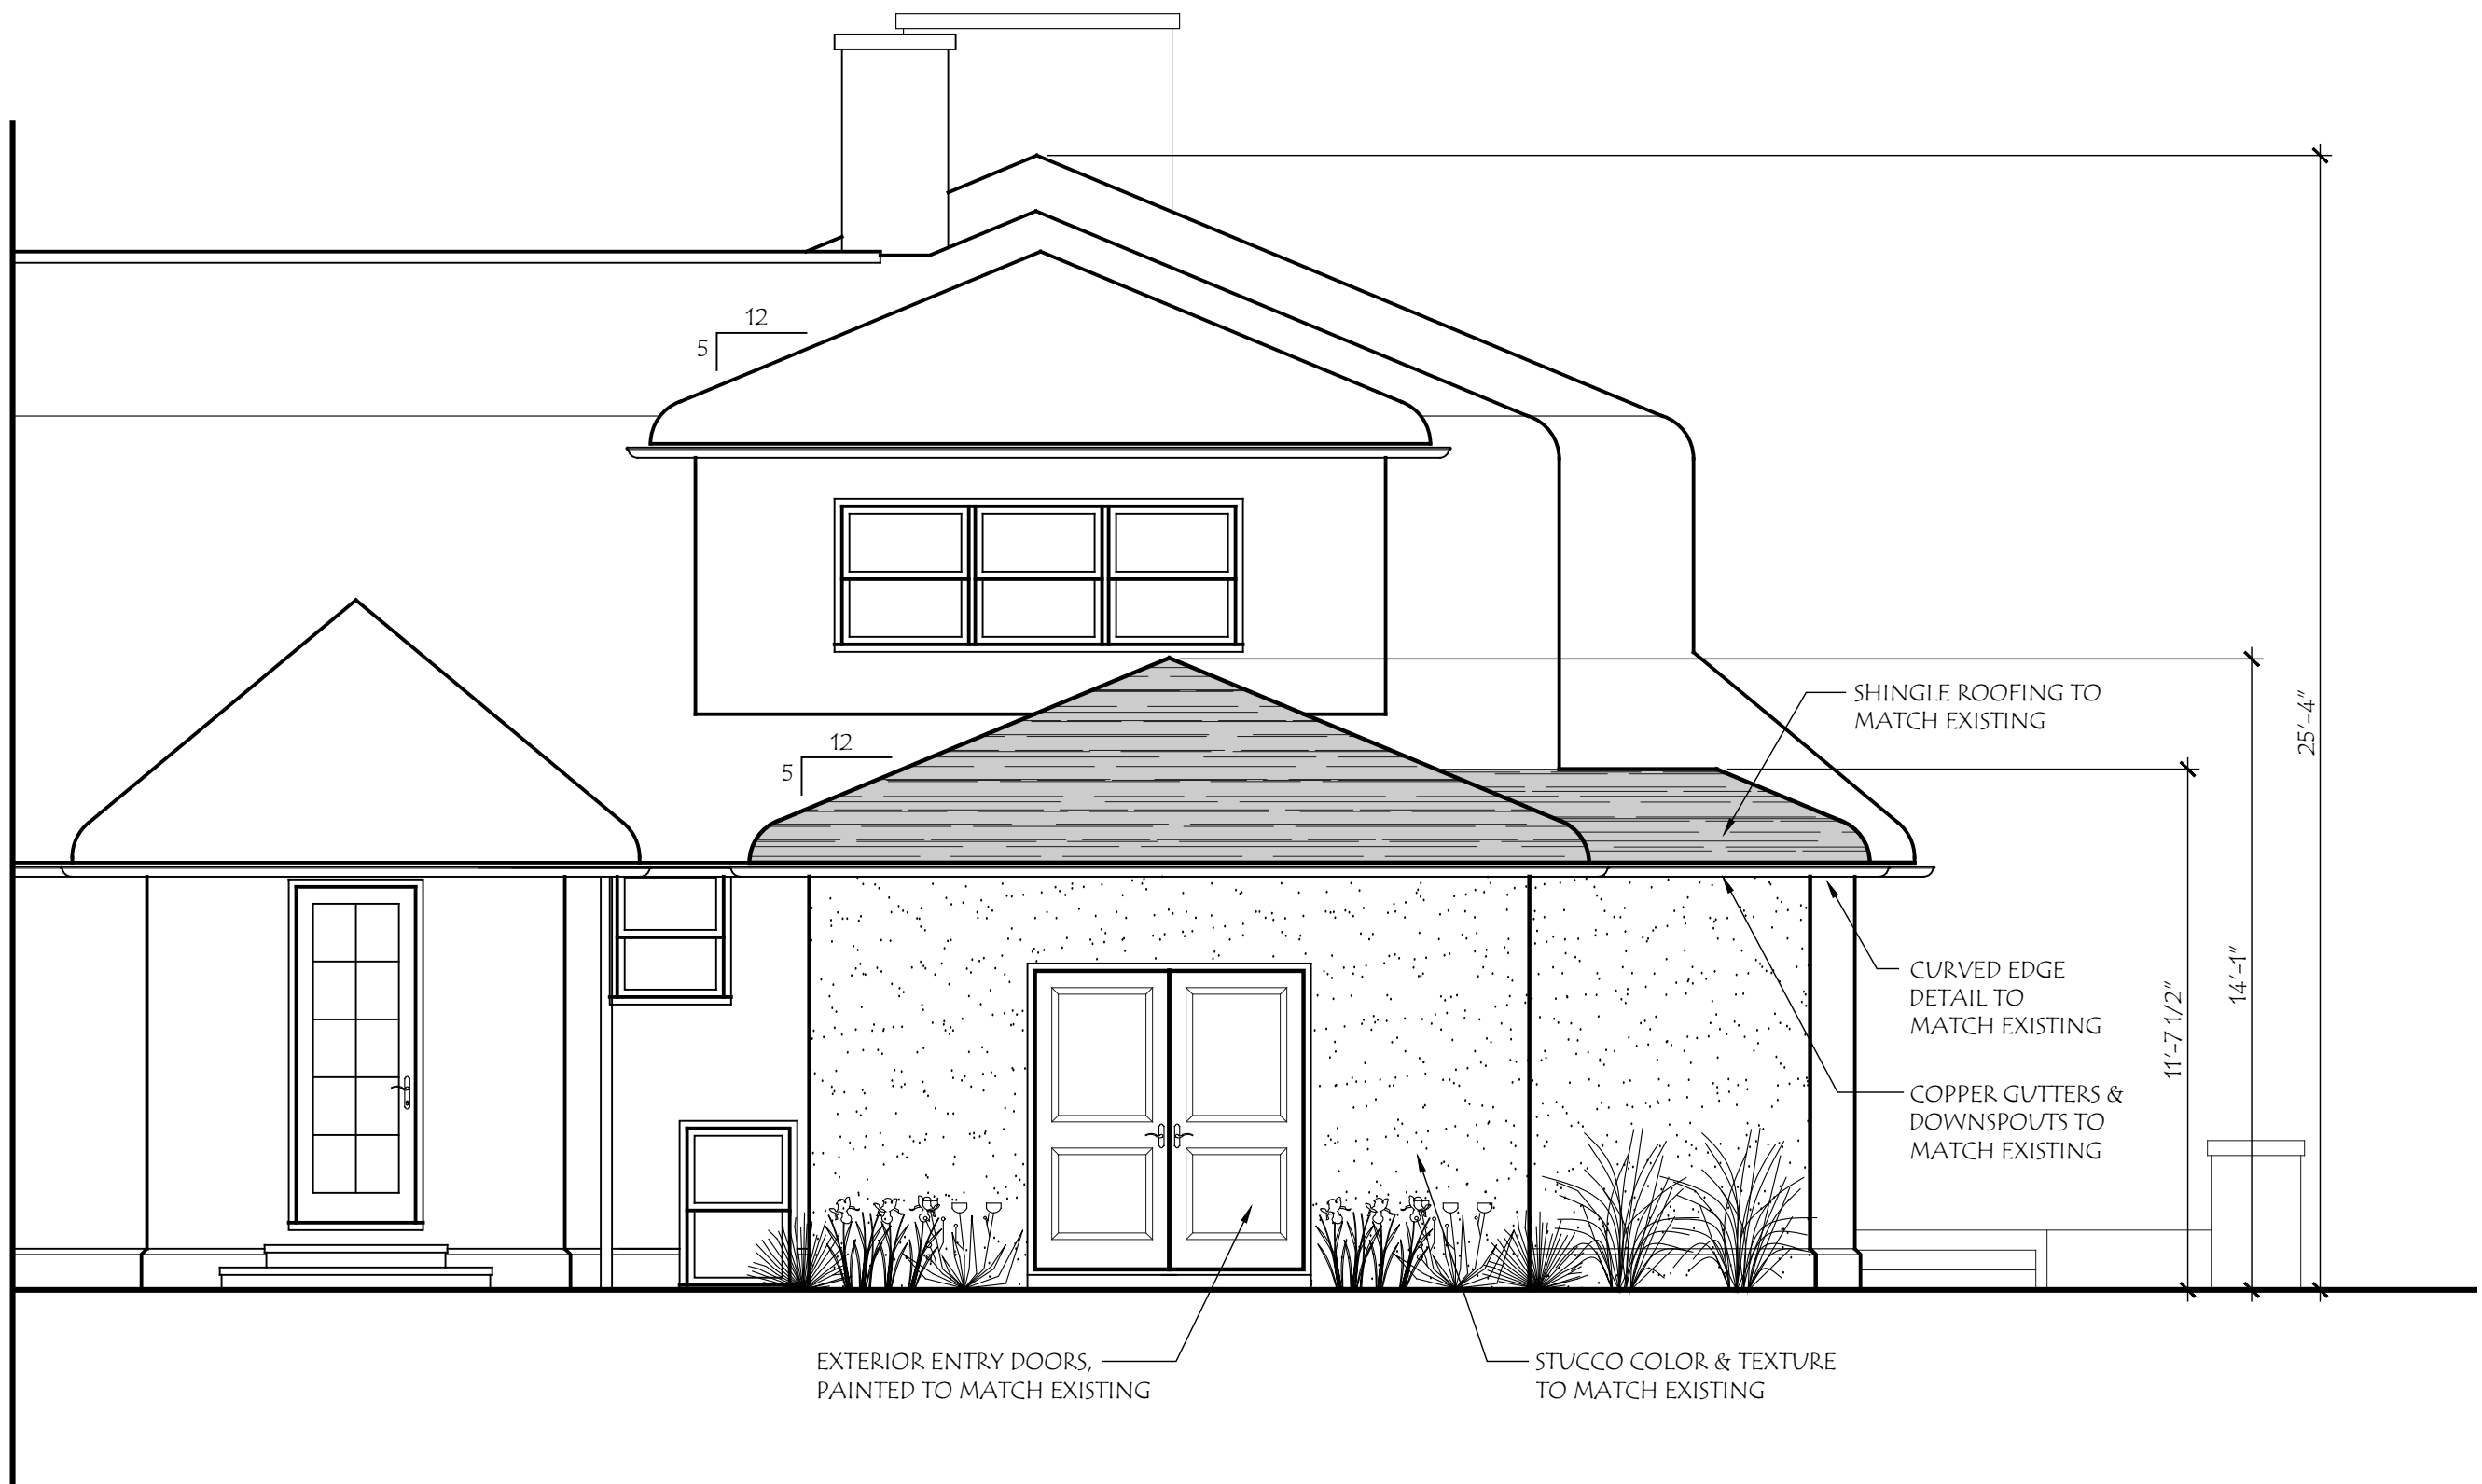

COPYRIGHT©

LAUERHASS ARCHITECTURE, LLC
ALL RIGHTS RESERVED.

THE ARCHITECT'S DRAWINGS AND OTHER WORK
ARE FOR USE SOLELY ON THIS PROJECT.
THE ARCHITECT IS THE AUTHOR, AND RESERVES
ALL RIGHTS. INFORMATION CONTAINED HEREIN
SHALL NOT BE USED WITHOUT THE EXPRESS
WRITTEN AUTHORIZATION OF THE ARCHITECT.

Date: 25 Mar 2025 Drawing Title: Partial North Elevation Scale: 1/4" = 1'-0"

Project Number: 24-077 Project Name: Hannallah-Foley Residence Sheet Number: A-6



Lauerhass Architecture

RENOVATION - ADDITION - NEW HOME



PARTIAL NORTH ELEVATION



EAST ELEVATION



NORTH ELEVATION



WEST ELEVATION

COPYRIGHT©

LAUERHASS ARCHITECTURE, LLC
ALL RIGHTS RESERVED.

THE ARCHITECT'S DRAWINGS AND OTHER WORK
ARE FOR USE SOLELY ON THIS PROJECT.
THE ARCHITECT IS THE AUTHOR, AND RESERVES
ALL RIGHTS. INFORMATION CONTAINED HEREIN
SHALL NOT BE USED WITHOUT THE EXPRESS
WRITTEN AUTHORIZATION OF THE ARCHITECT.

Date:
13 May 2025

Project Number:
24-077

Drawing Title:
Existing Photos


Project Name:
112 North Parkview Ave.

Scale:
n/a

Sheet Number:
1 of 1



Lauerhass Architecture
RENOVATION - ADDITION - NEW HOME

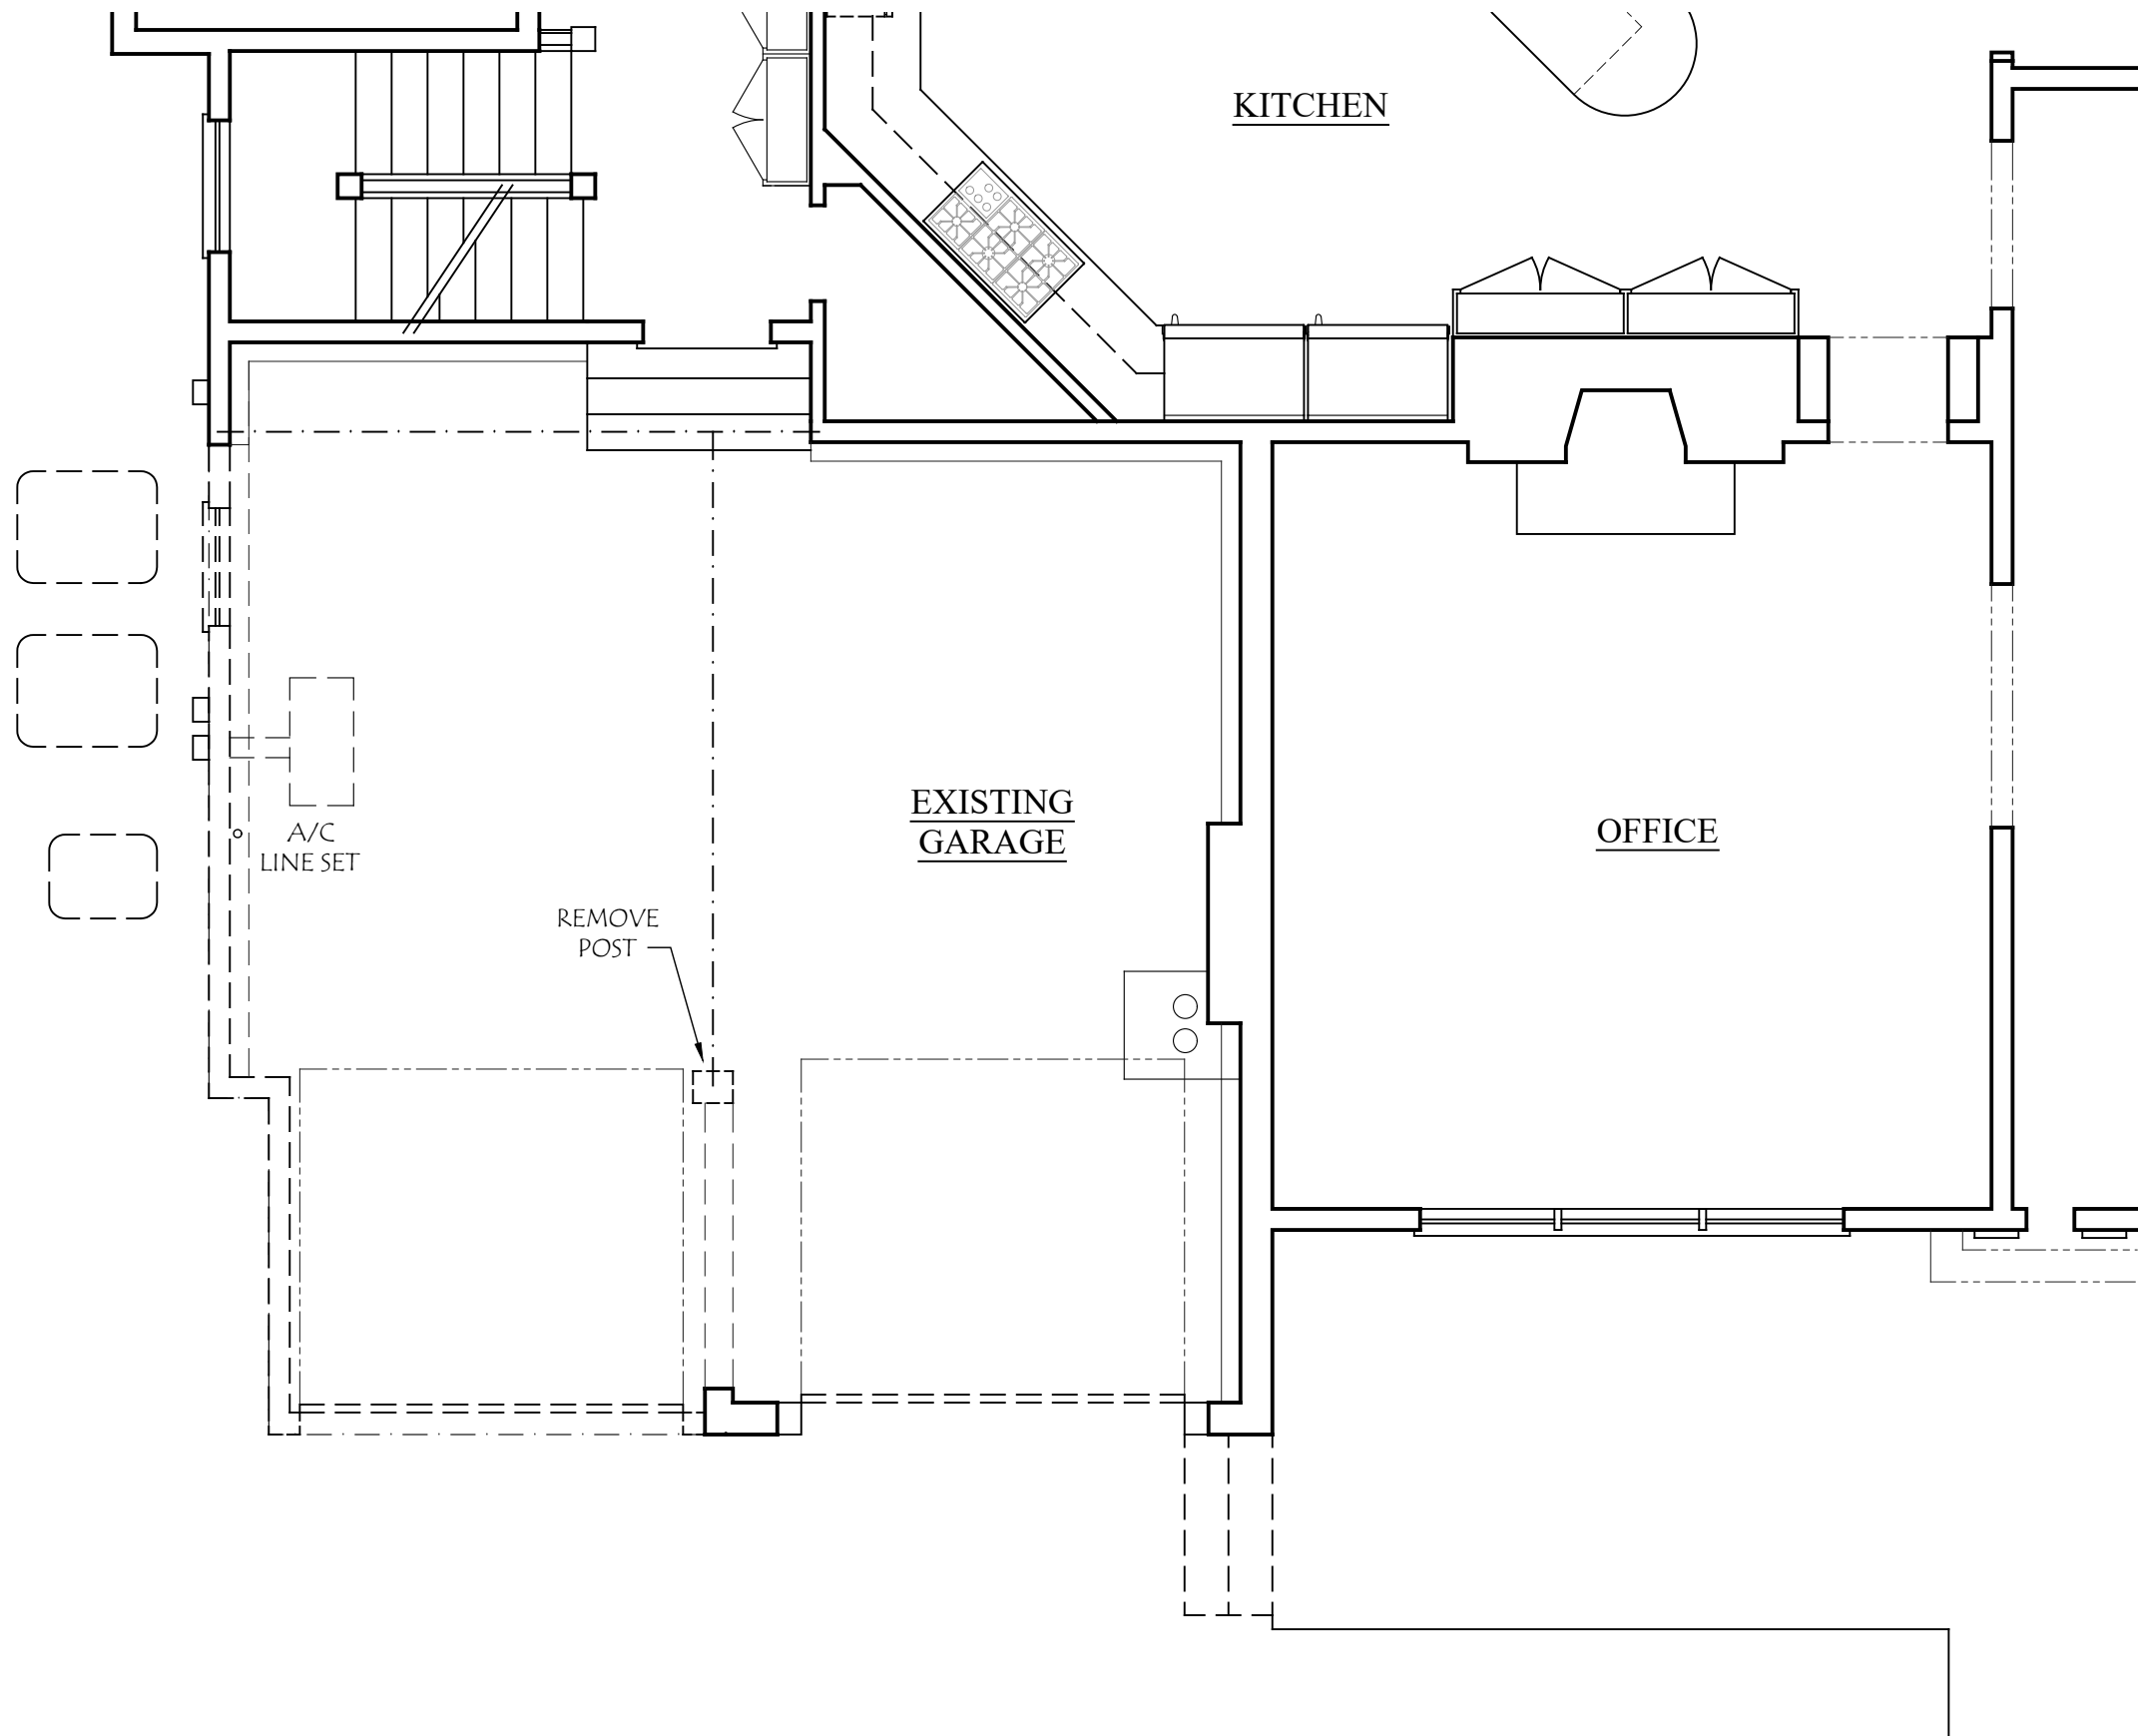

COPYRIGHT©

LAUERHASS ARCHITECTURE, LLC
ALL RIGHTS RESERVED.

THE ARCHITECT'S DRAWINGS AND OTHER WORK
ARE FOR USE SOLELY ON THIS PROJECT.
THE ARCHITECT IS THE AUTHOR, AND RESERVES
ALL RIGHTS. INFORMATION CONTAINED HEREIN
SHALL NOT BE USED WITHOUT THE EXPRESS
WRITTEN AUTHORIZATION OF THE ARCHITECT.

Date:
25 Mar 2025

Drawing Title:
Demo Plan

Scale:
1/4" = 1'-0"


Project Number:
24-077

Project Name:
Hannallah-Foley Residence

Sheet Number:
D-1



Lauerhass Architecture
RENOVATION - ADDITION - NEW HOME

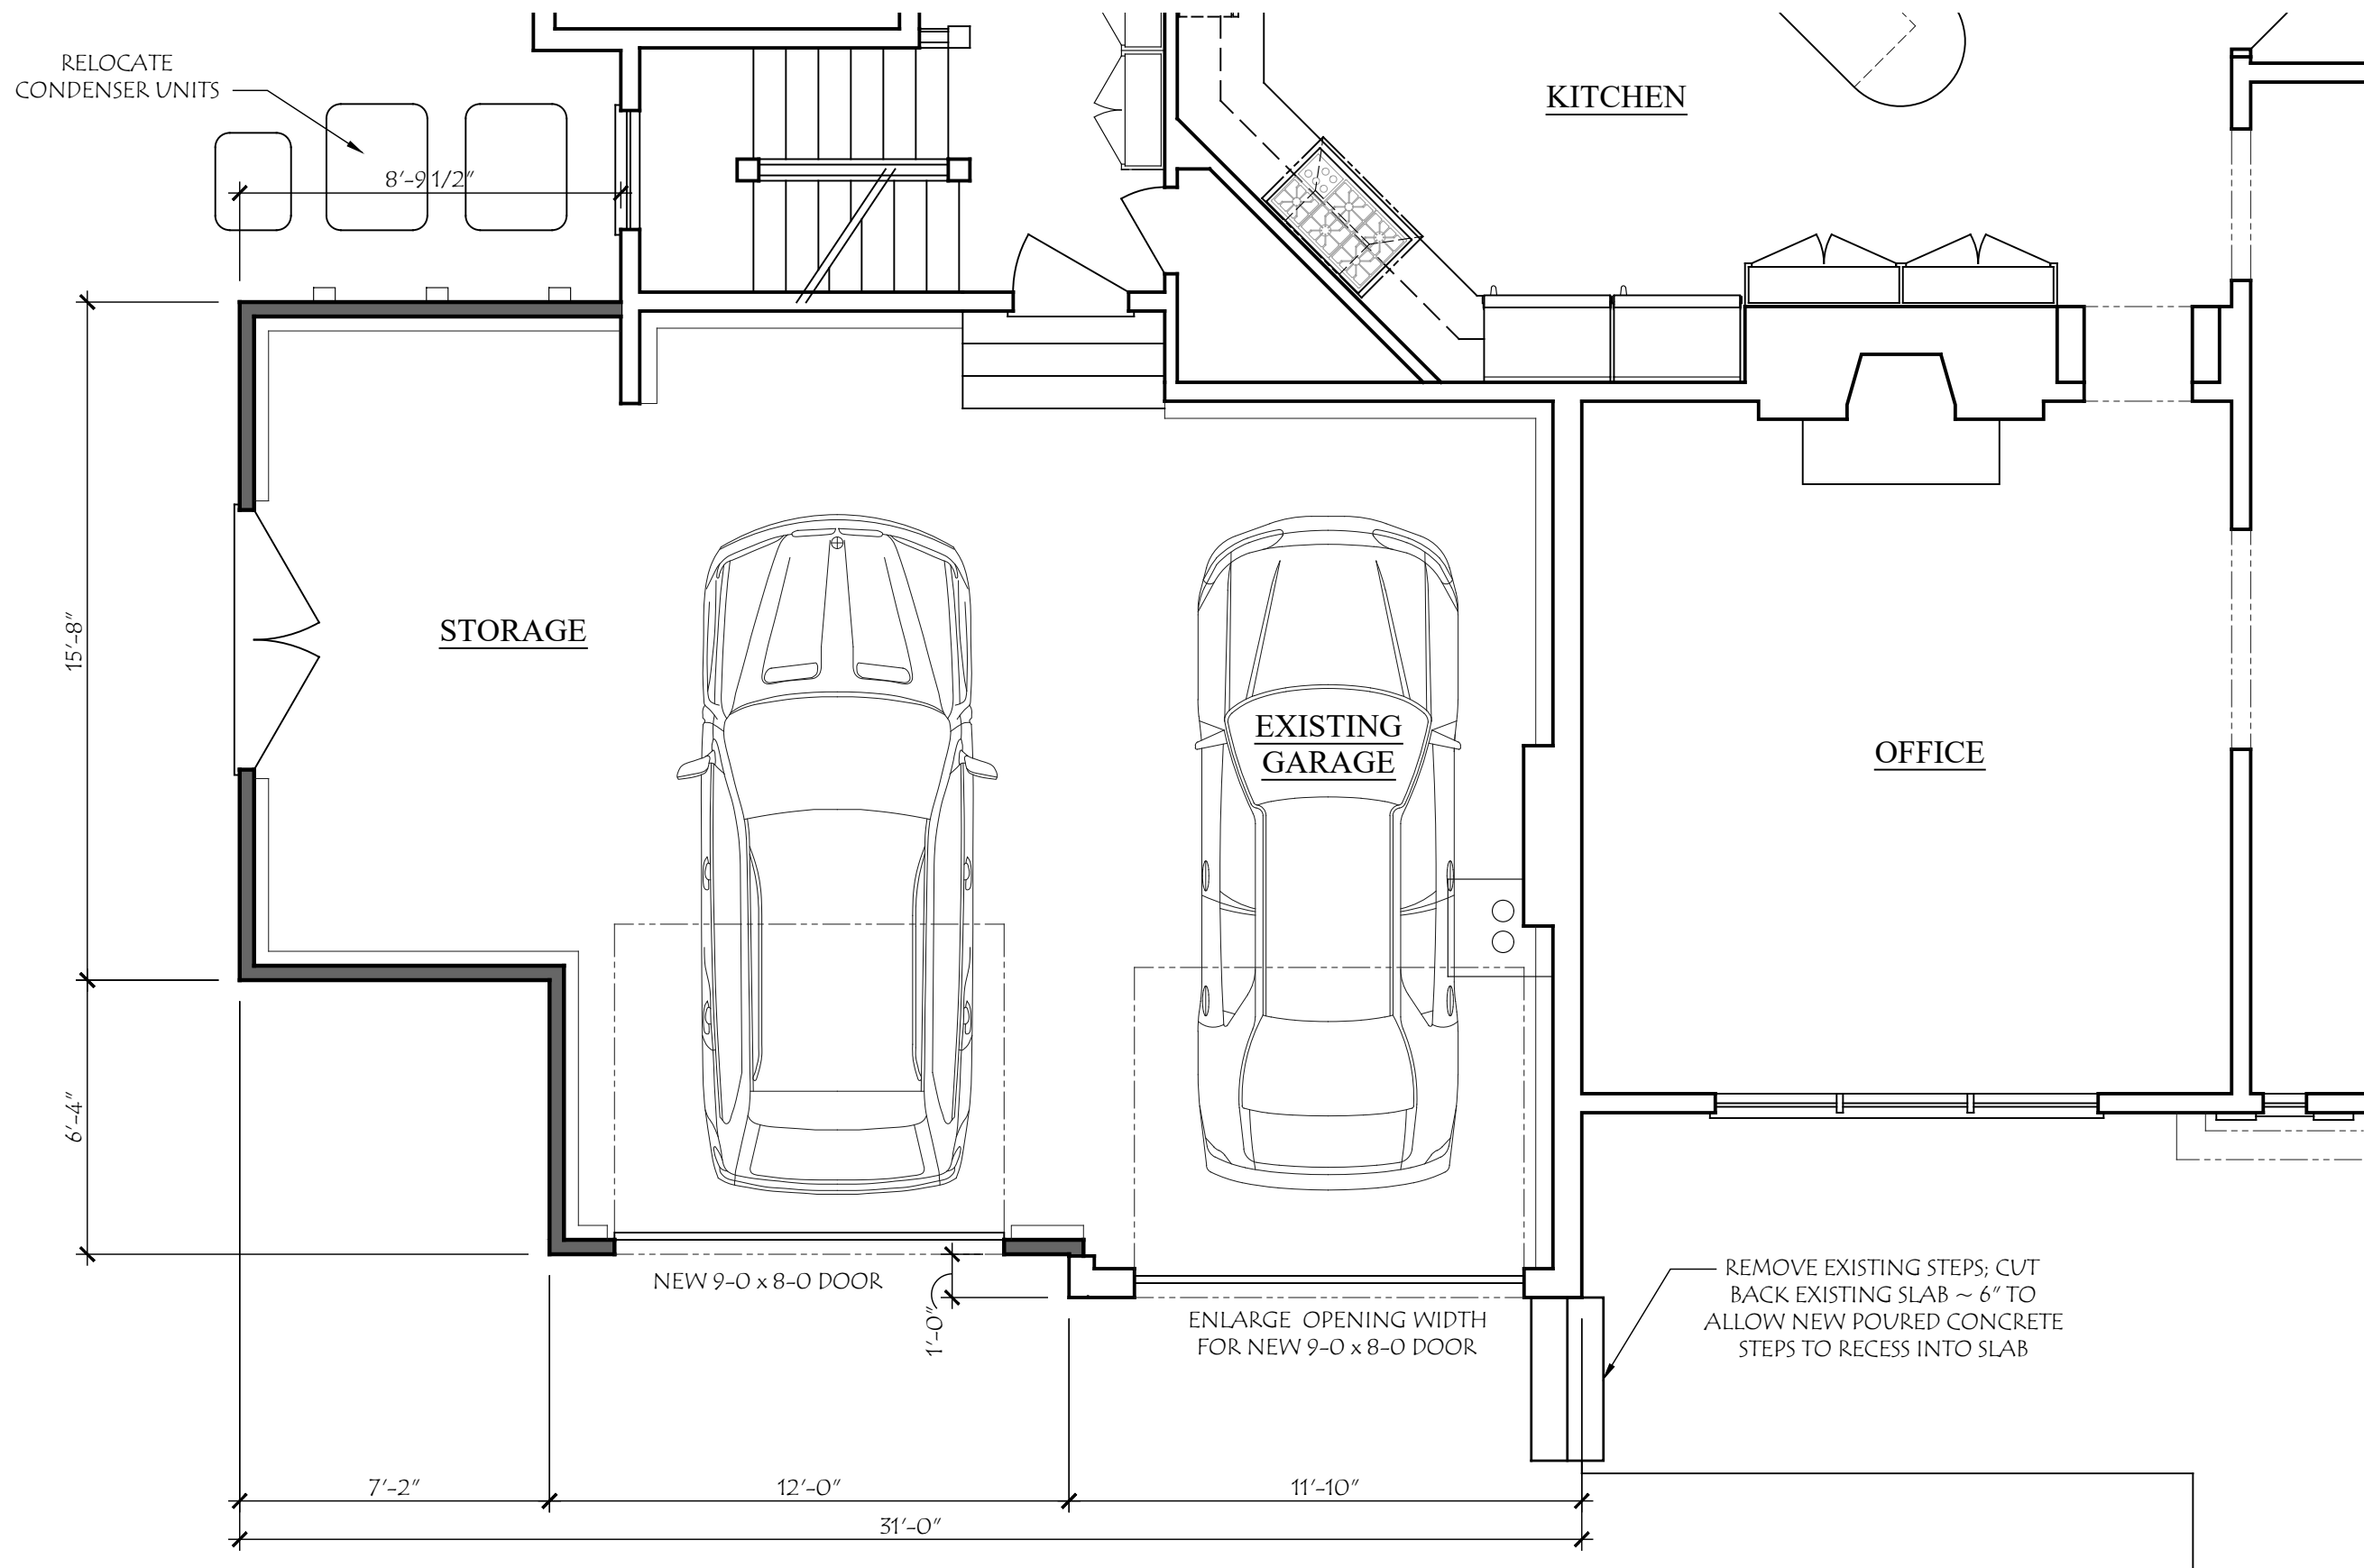

COPYRIGHT©

LAUERHASS ARCHITECTURE, LLC
ALL RIGHTS RESERVED.

THE ARCHITECT'S DRAWINGS AND OTHER WORK
ARE FOR USE SOLELY ON THIS PROJECT.
THE ARCHITECT IS THE AUTHOR, AND RESERVES
ALL RIGHTS. INFORMATION CONTAINED HEREIN
SHALL NOT BE USED WITHOUT THE EXPRESS
WRITTEN AUTHORIZATION OF THE ARCHITECT.

Date:
25 Mar 2025

Project Number:
24-077

Drawing Title:
First Floor Plan


Project Name:
Hannallah-Foley Residence

Scale:
1/4" = 1'-0"

Sheet Number:
A-2



Lauerhass Architecture
RENOVATION - ADDITION - NEW HOME

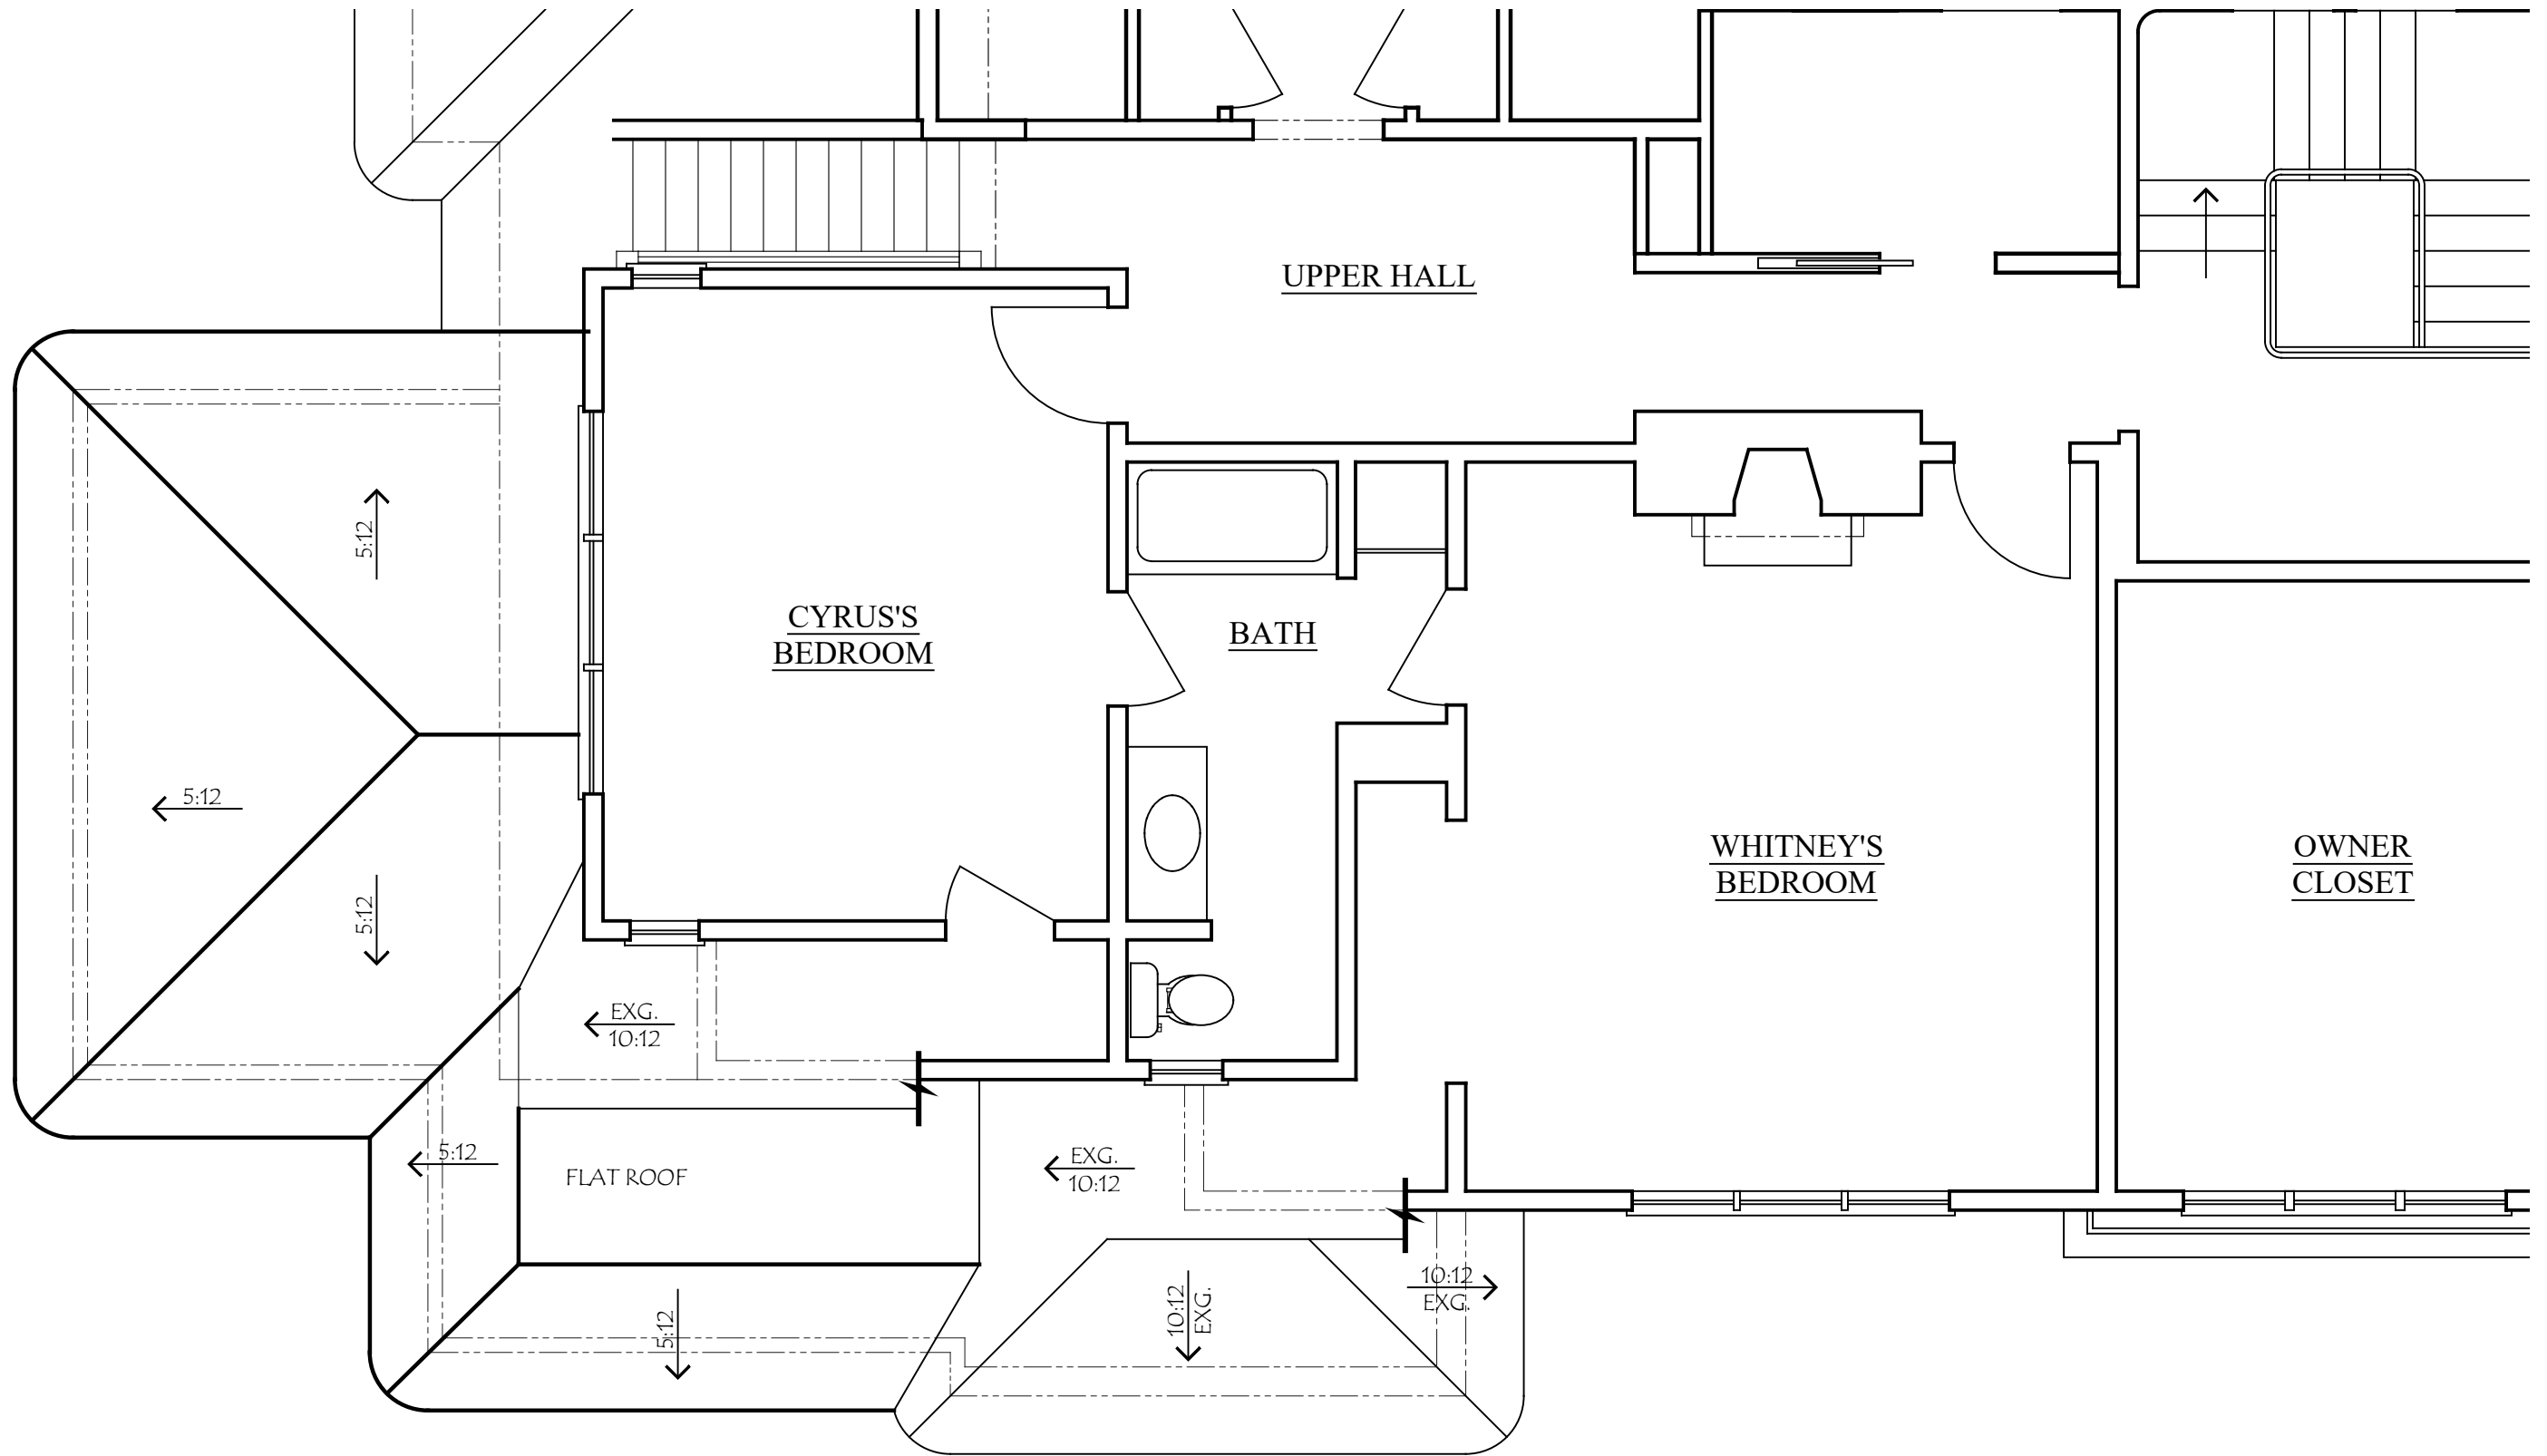

COPYRIGHT©

LAUERHASS ARCHITECTURE, LLC
ALL RIGHTS RESERVED.

THE ARCHITECT'S DRAWINGS AND OTHER WORK
ARE FOR USE SOLELY ON THIS PROJECT.
THE ARCHITECT IS THE AUTHOR, AND RESERVES
ALL RIGHTS. INFORMATION CONTAINED HEREIN
SHALL NOT BE USED WITHOUT THE EXPRESS
WRITTEN AUTHORIZATION OF THE ARCHITECT.

Date:
25 Mar 2025

Project Number:
24-077

Drawing Title:
Roof Plan


Project Name:
Hannallah-Foley Residence


Scale:
1/4" = 1'-0"

Sheet Number:
A-3



Lauerhass Architecture
RENOVATION - ADDITION - NEW HOME

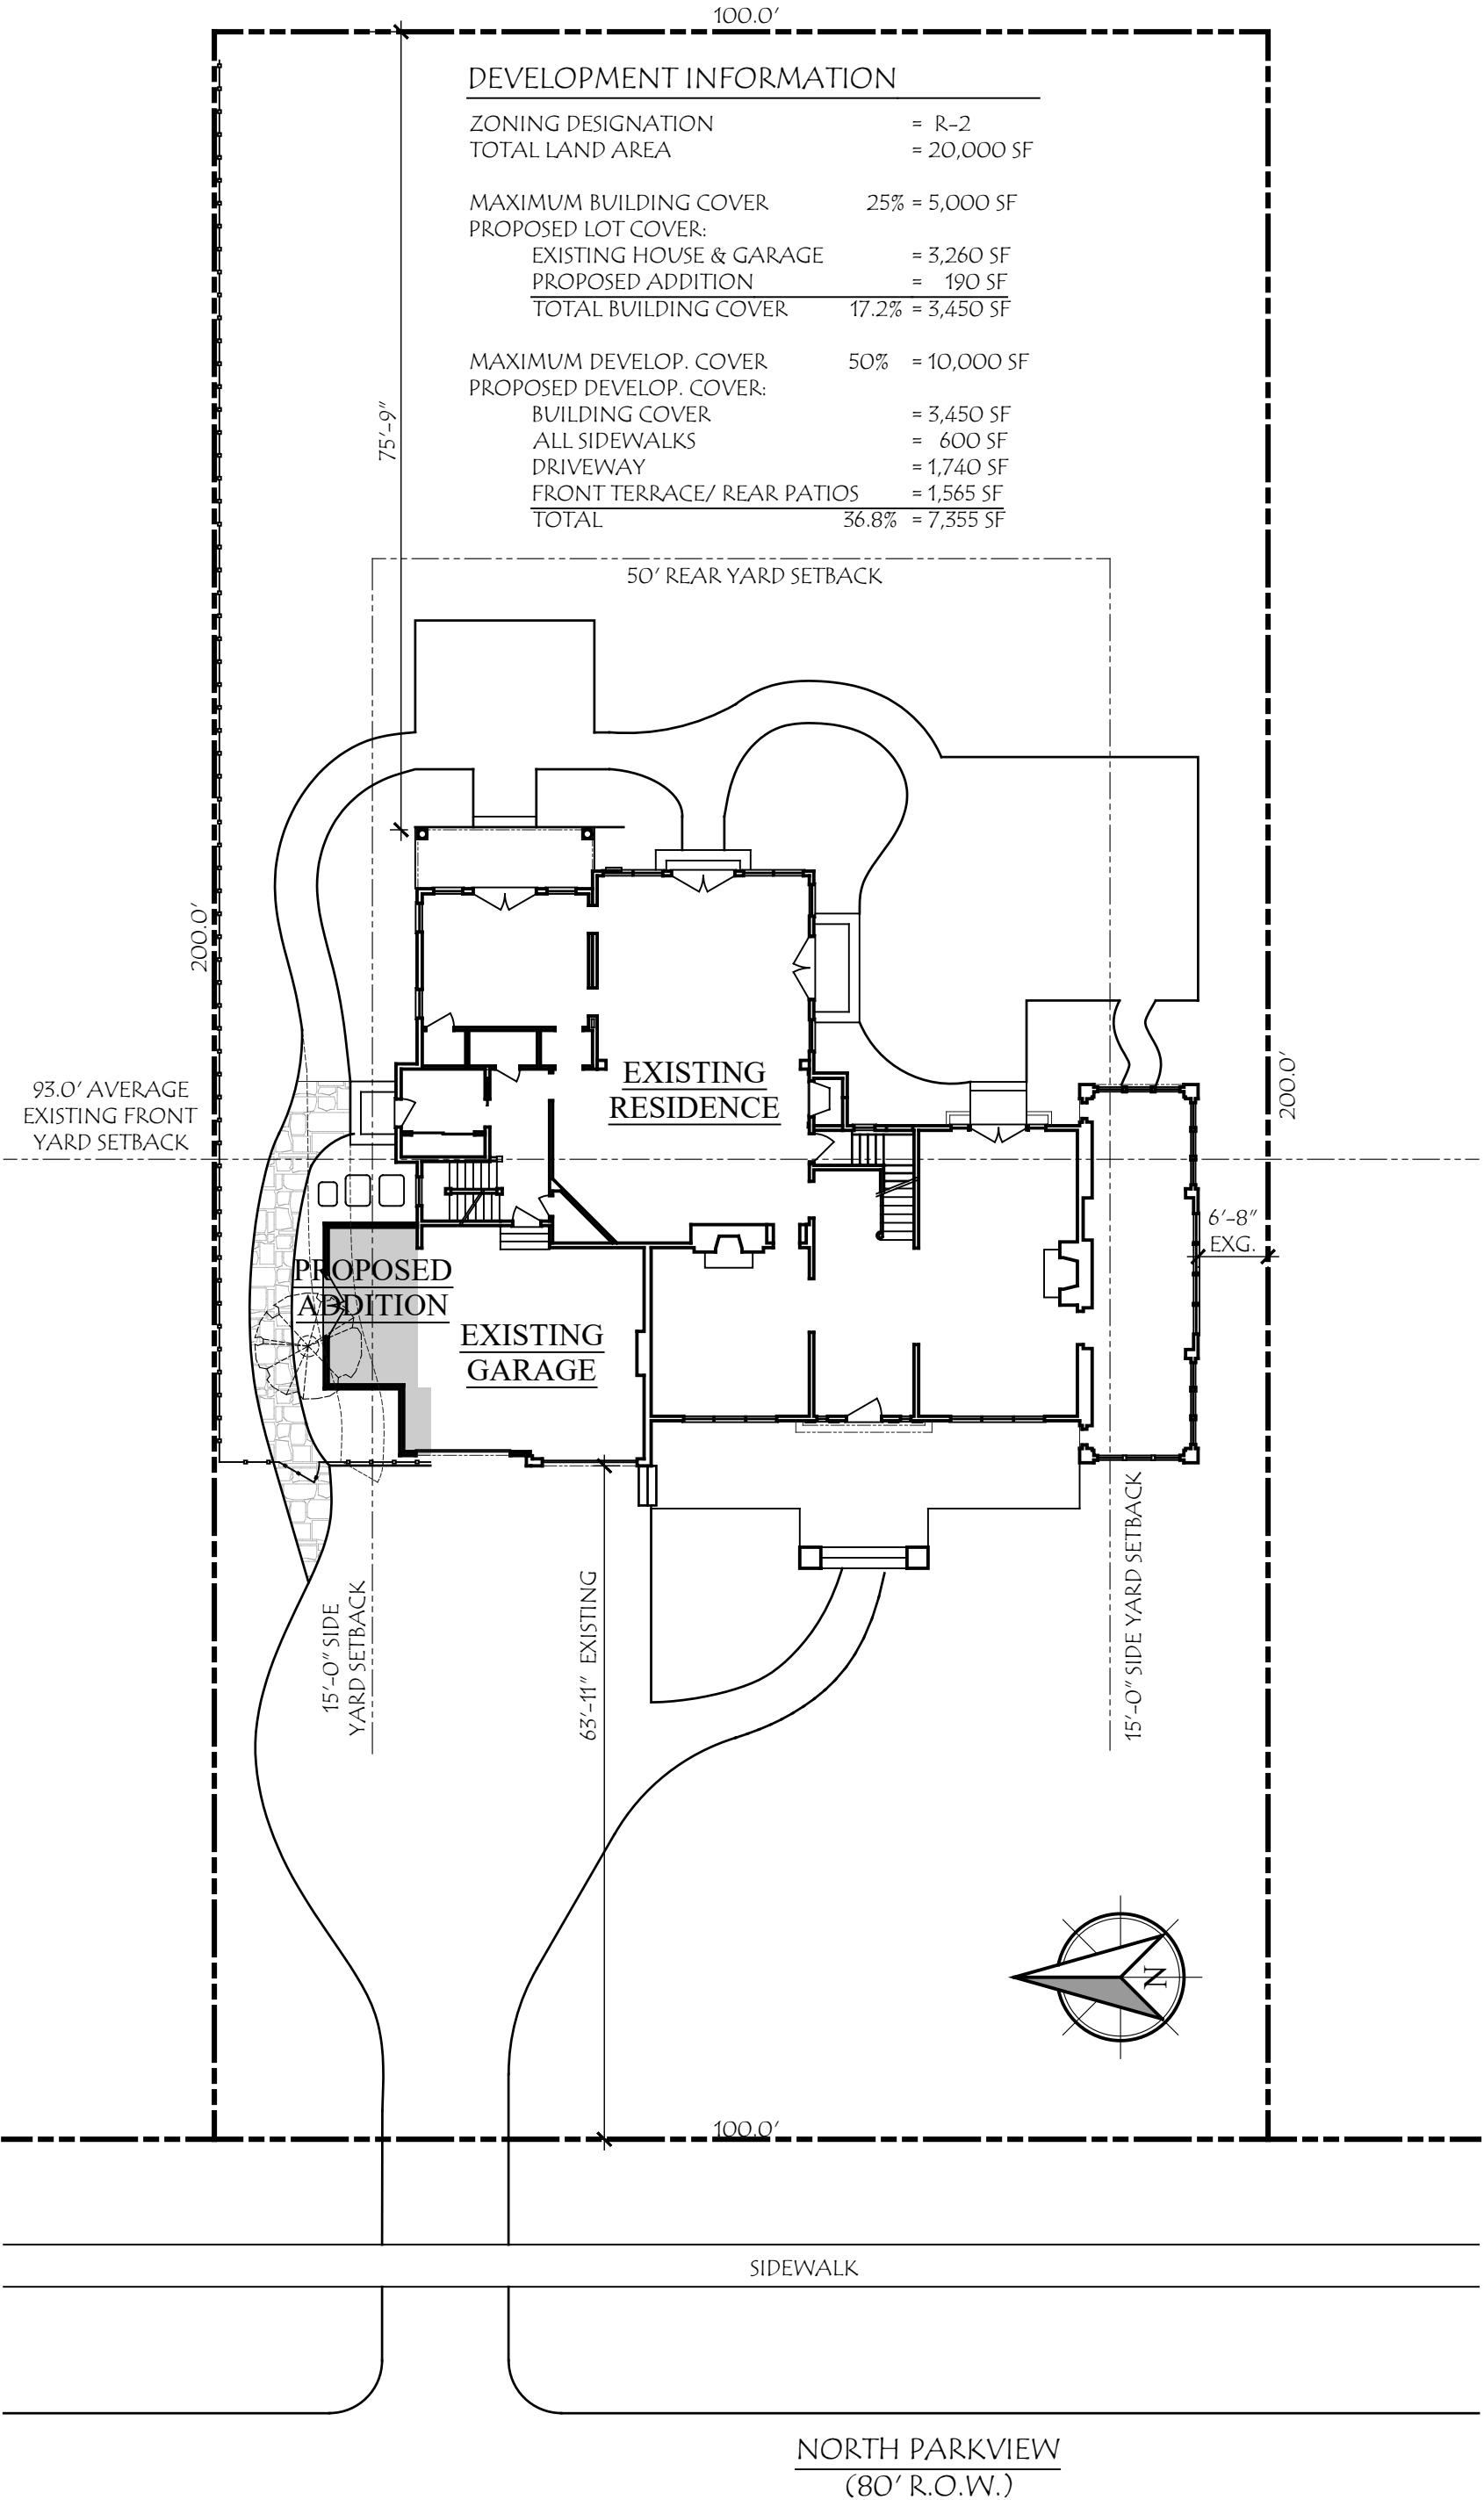

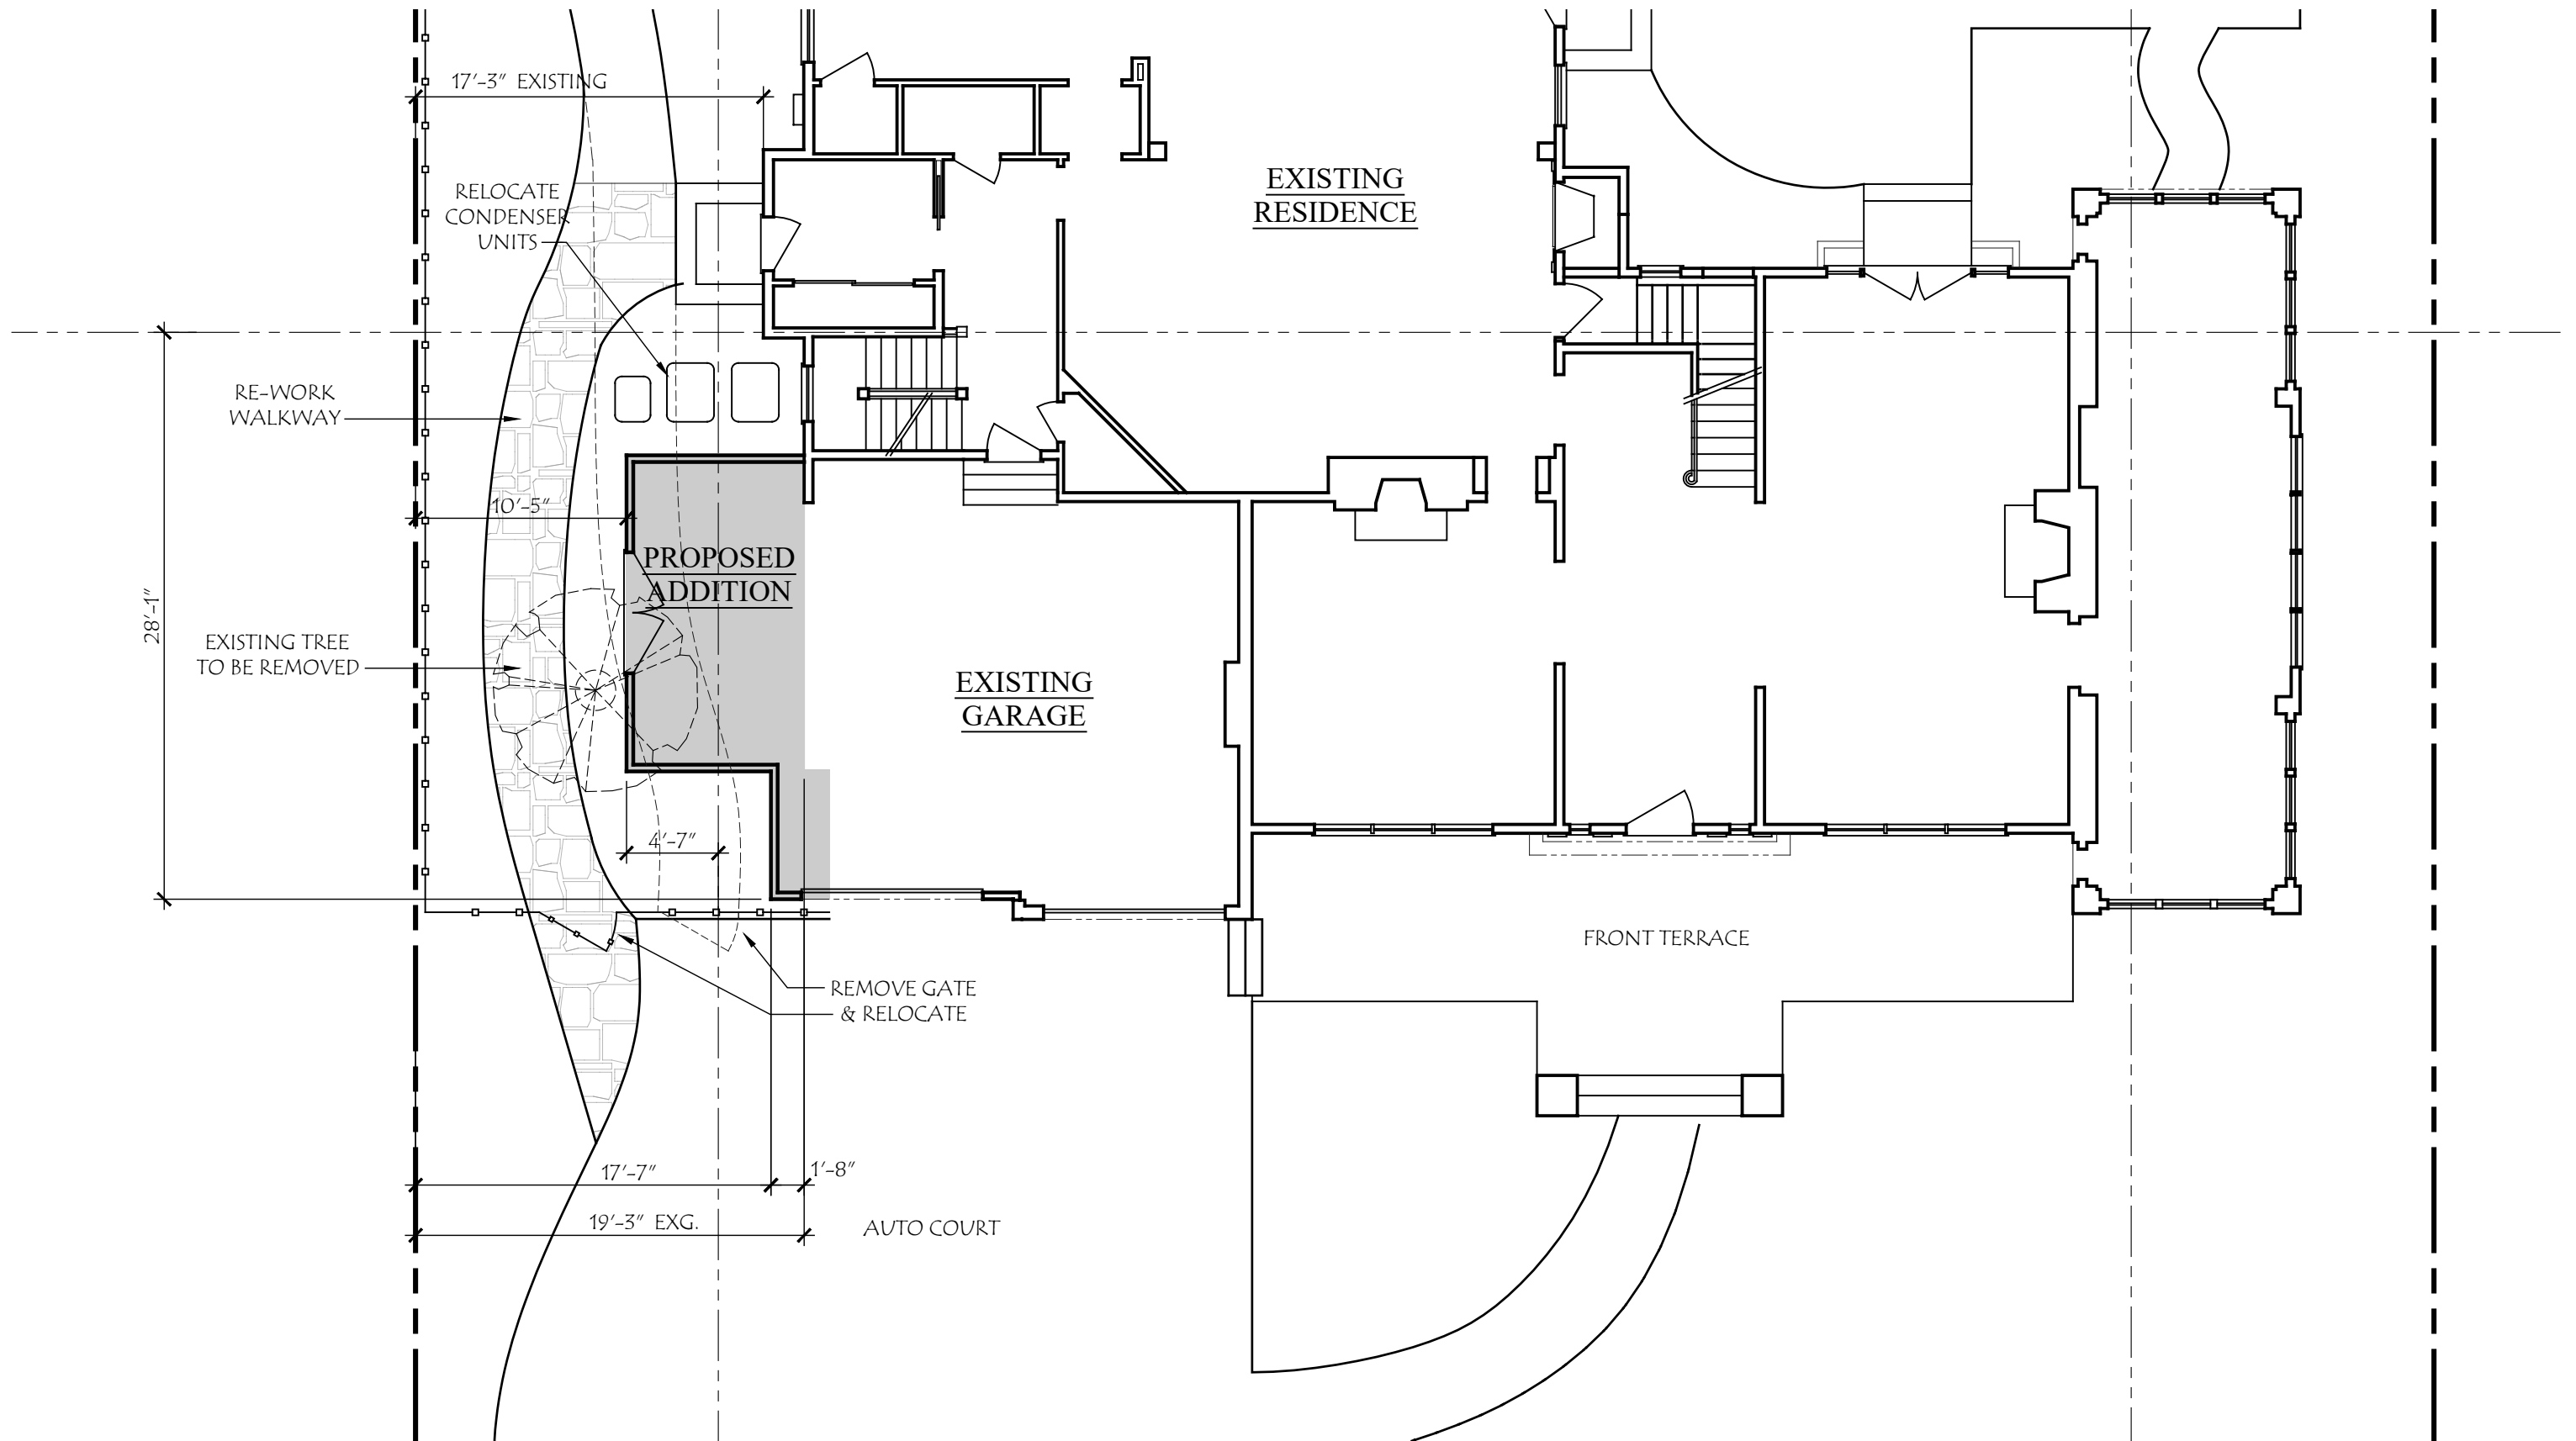

COPYRIGHT©

LAUERHASS ARCHITECTURE, LLC
ALL RIGHTS RESERVED.

THE ARCHITECT'S DRAWINGS AND OTHER WORK
ARE FOR USE SOLELY ON THIS PROJECT.
THE ARCHITECT IS THE AUTHOR, AND RESERVES
ALL RIGHTS. INFORMATION CONTAINED HEREIN
SHALL NOT BE USED WITHOUT THE EXPRESS
WRITTEN AUTHORIZATION OF THE ARCHITECT.

Date:
14 May 2025

Project Number:
24-077

Drawing Title:
Partial Site Plan

Project Name:
112 North Parkview Ave.


Scale:
1/8" = 1'-0"


Sheet Number:
S-2



Lauerhass Architecture

RENOVATION - ADDITION - NEW HOME

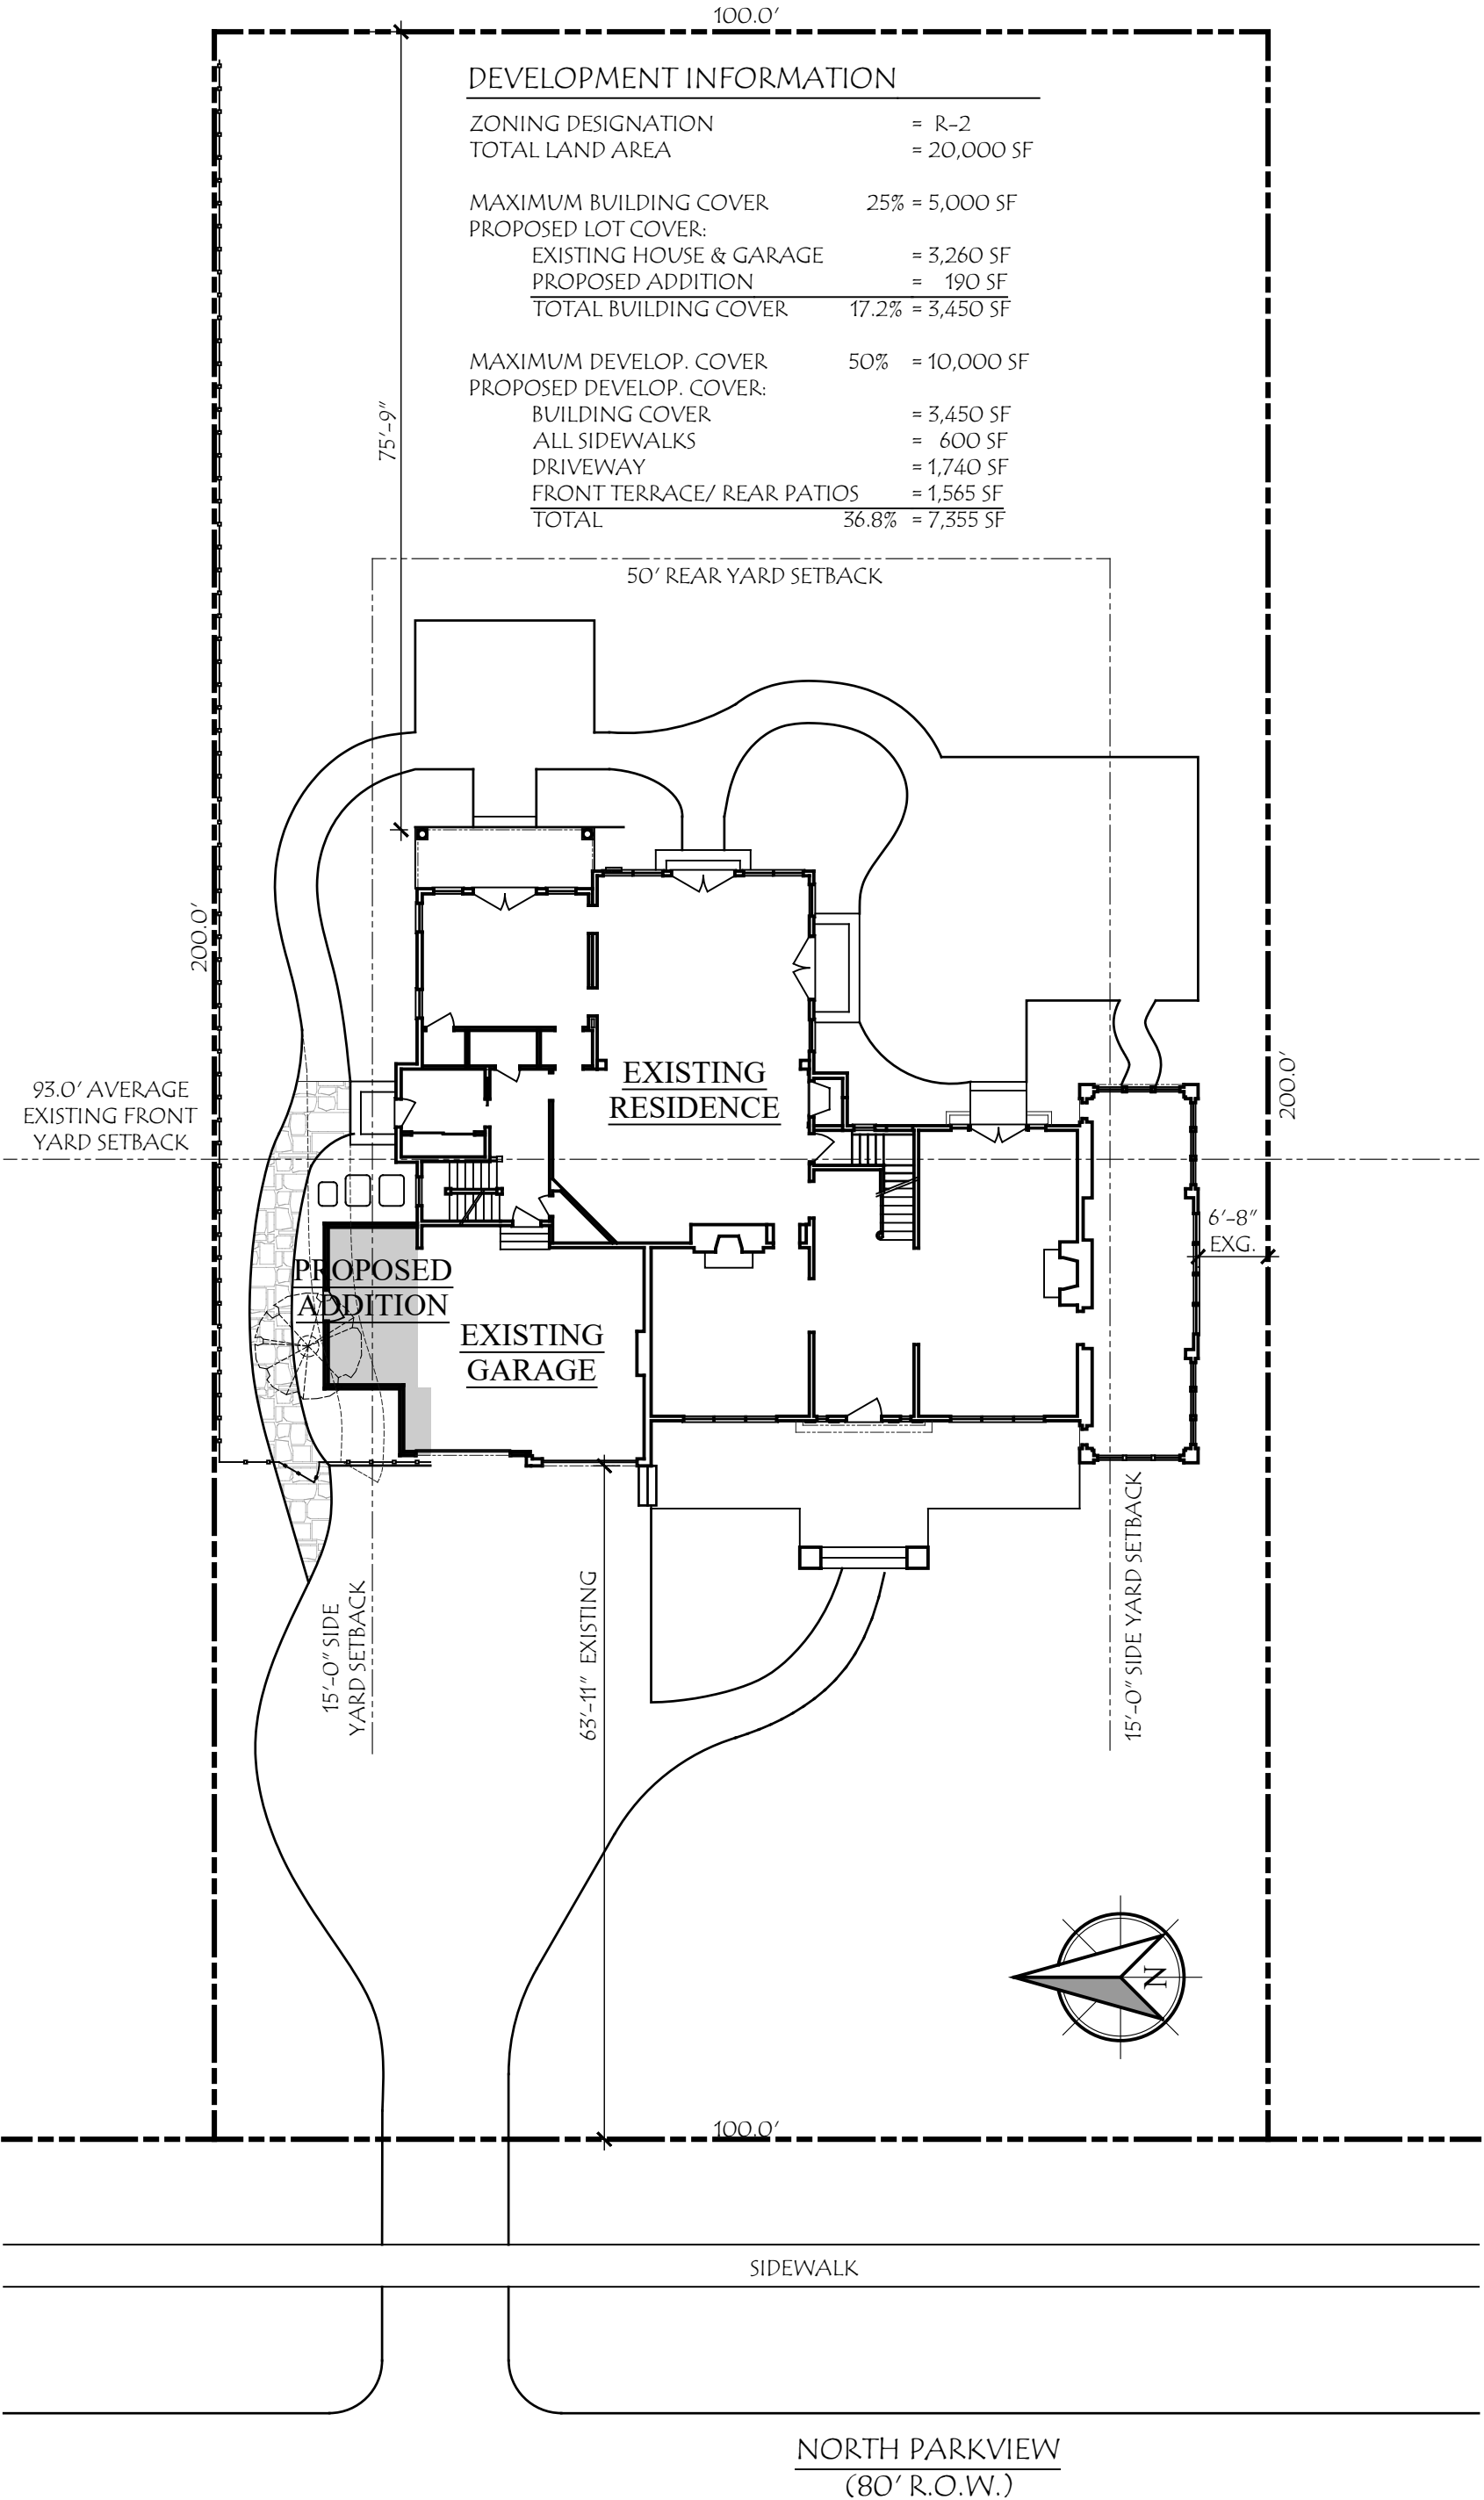

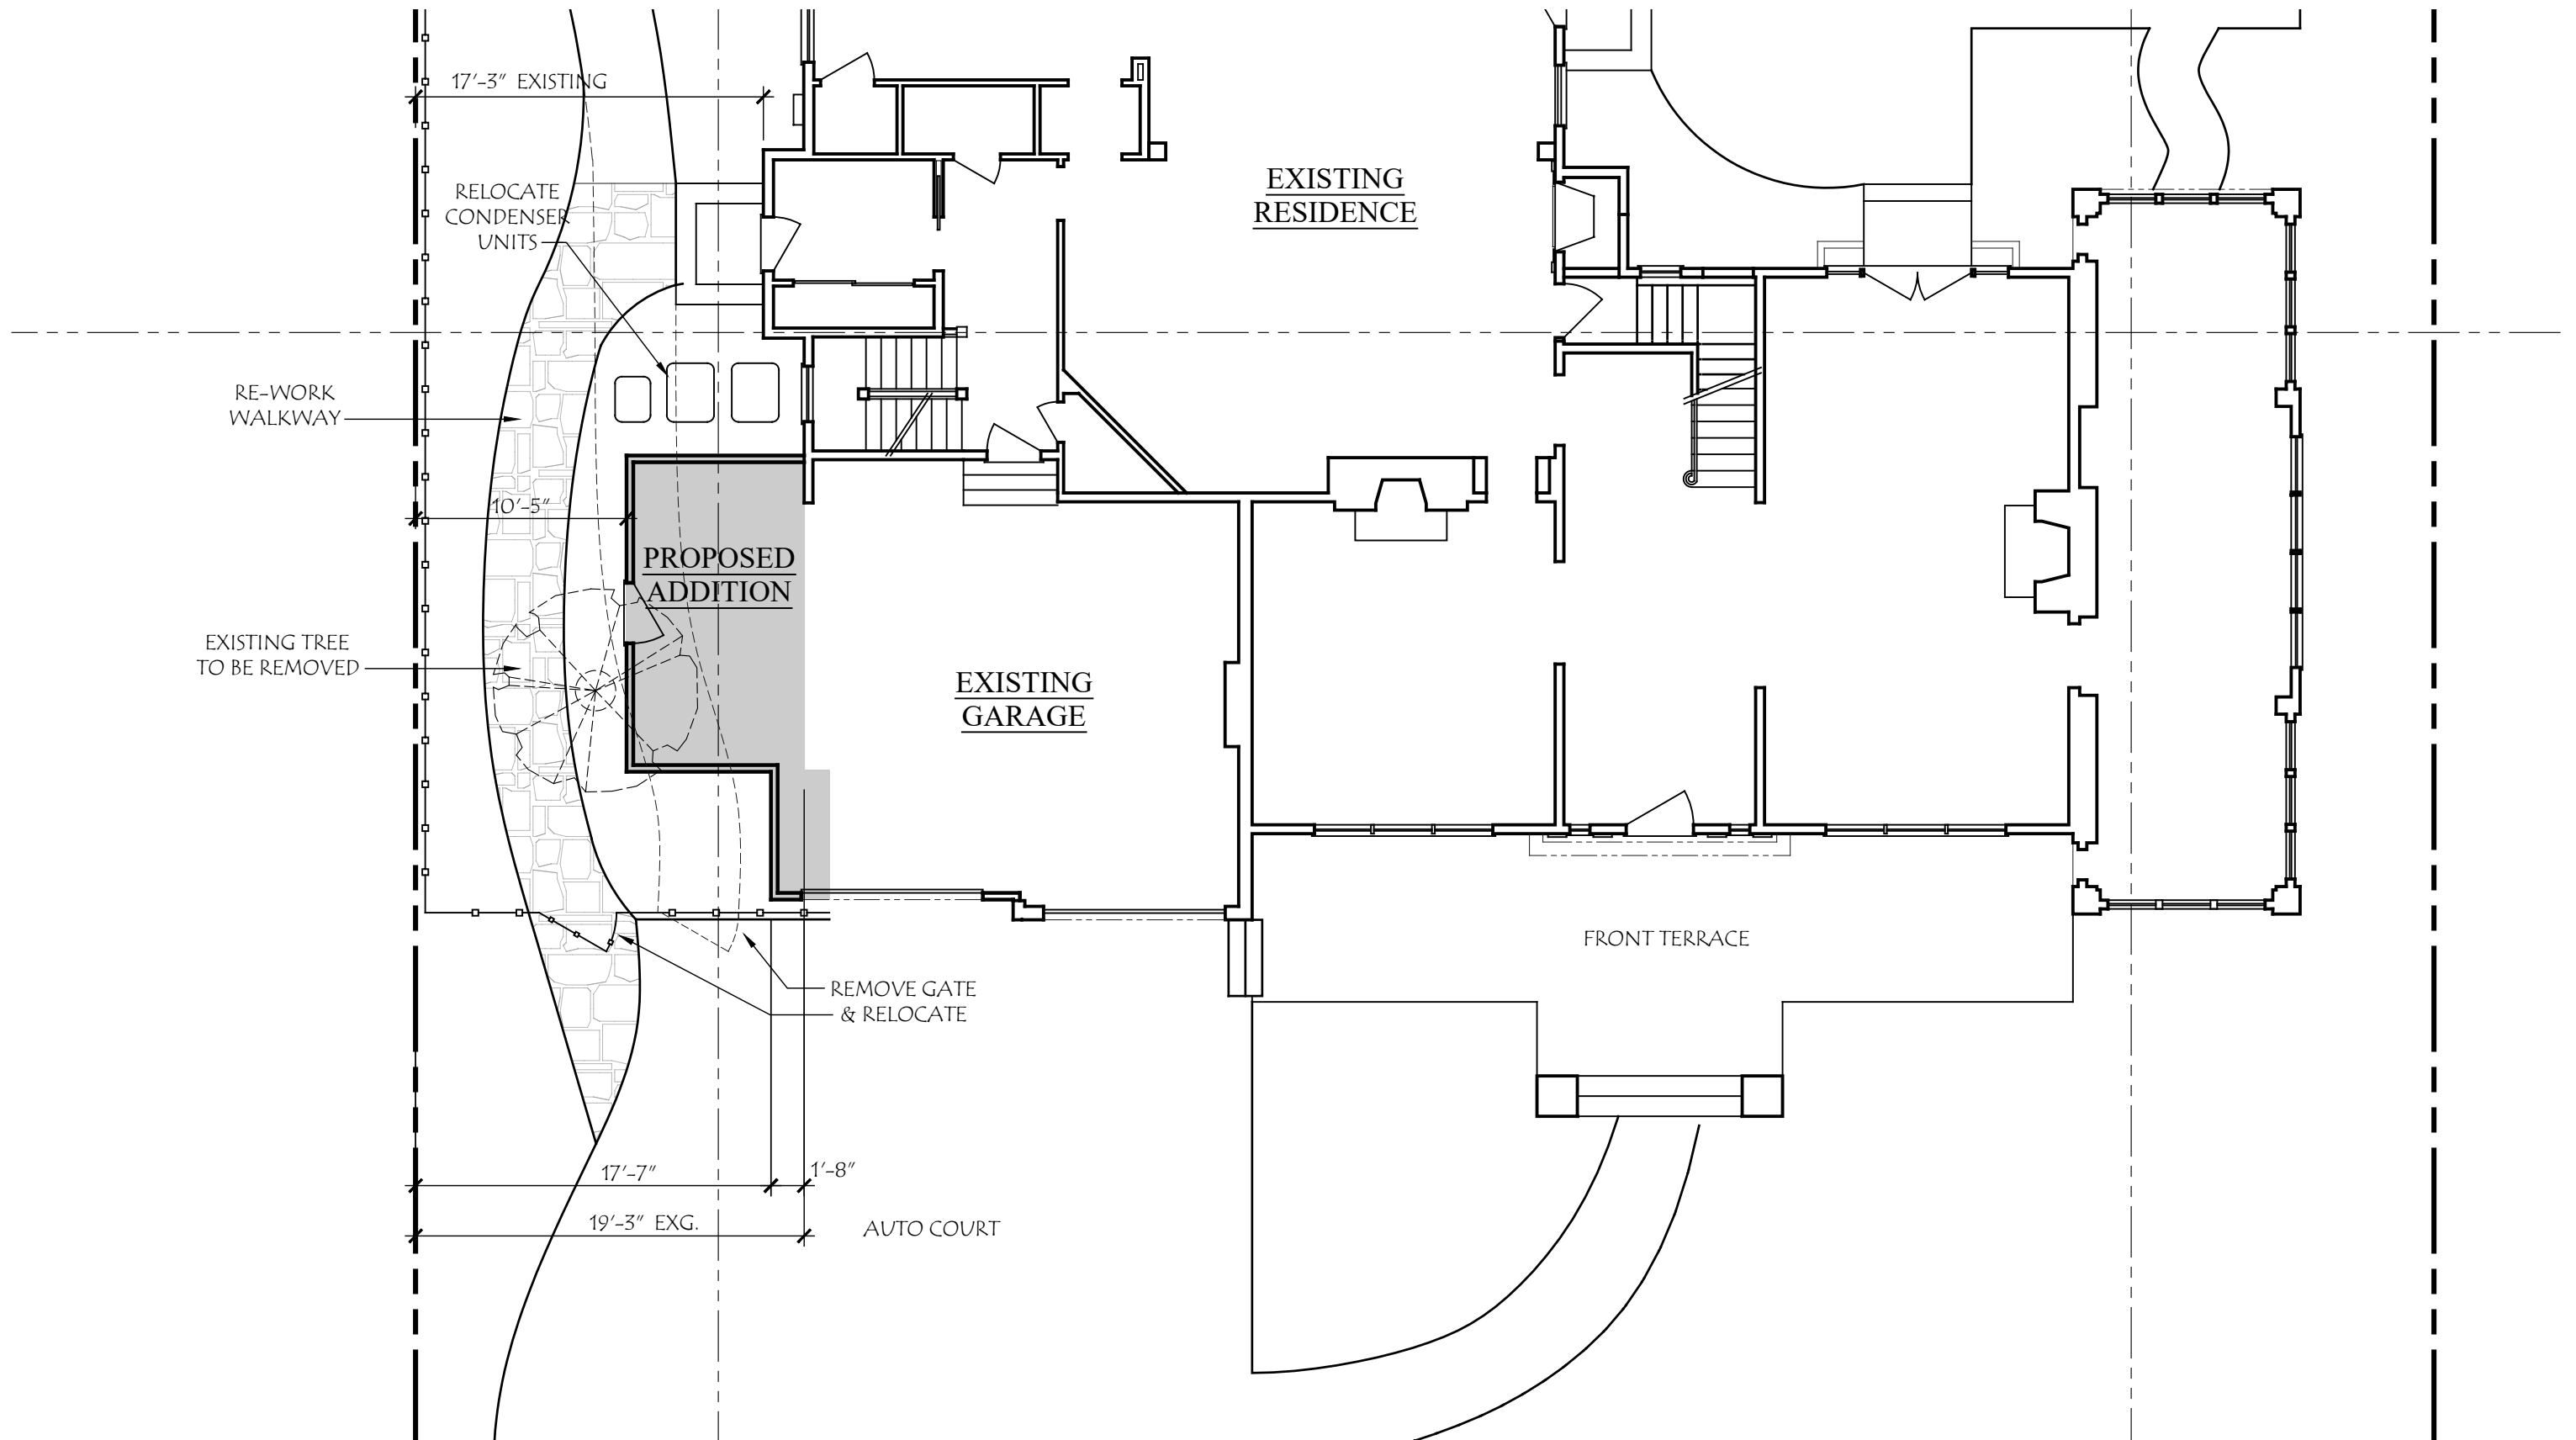

COPYRIGHT©

LAUERHASS ARCHITECTURE, LLC
ALL RIGHTS RESERVED.

THE ARCHITECT'S DRAWINGS AND OTHER WORK
ARE FOR USE SOLELY ON THIS PROJECT.
THE ARCHITECT IS THE AUTHOR, AND RESERVES
ALL RIGHTS. INFORMATION CONTAINED HEREIN
SHALL NOT BE USED WITHOUT THE EXPRESS
WRITTEN AUTHORIZATION OF THE ARCHITECT.

Date:
14 May 2025

Project Number:
24-077

Drawing Title:
Partial Site Plan

Project Name:
112 North Parkview Ave.

Scale:
1/8" = 1'-0"

Sheet Number:
S-2



Lauerhass Architecture

RENOVATION - ADDITION - NEW HOME

