







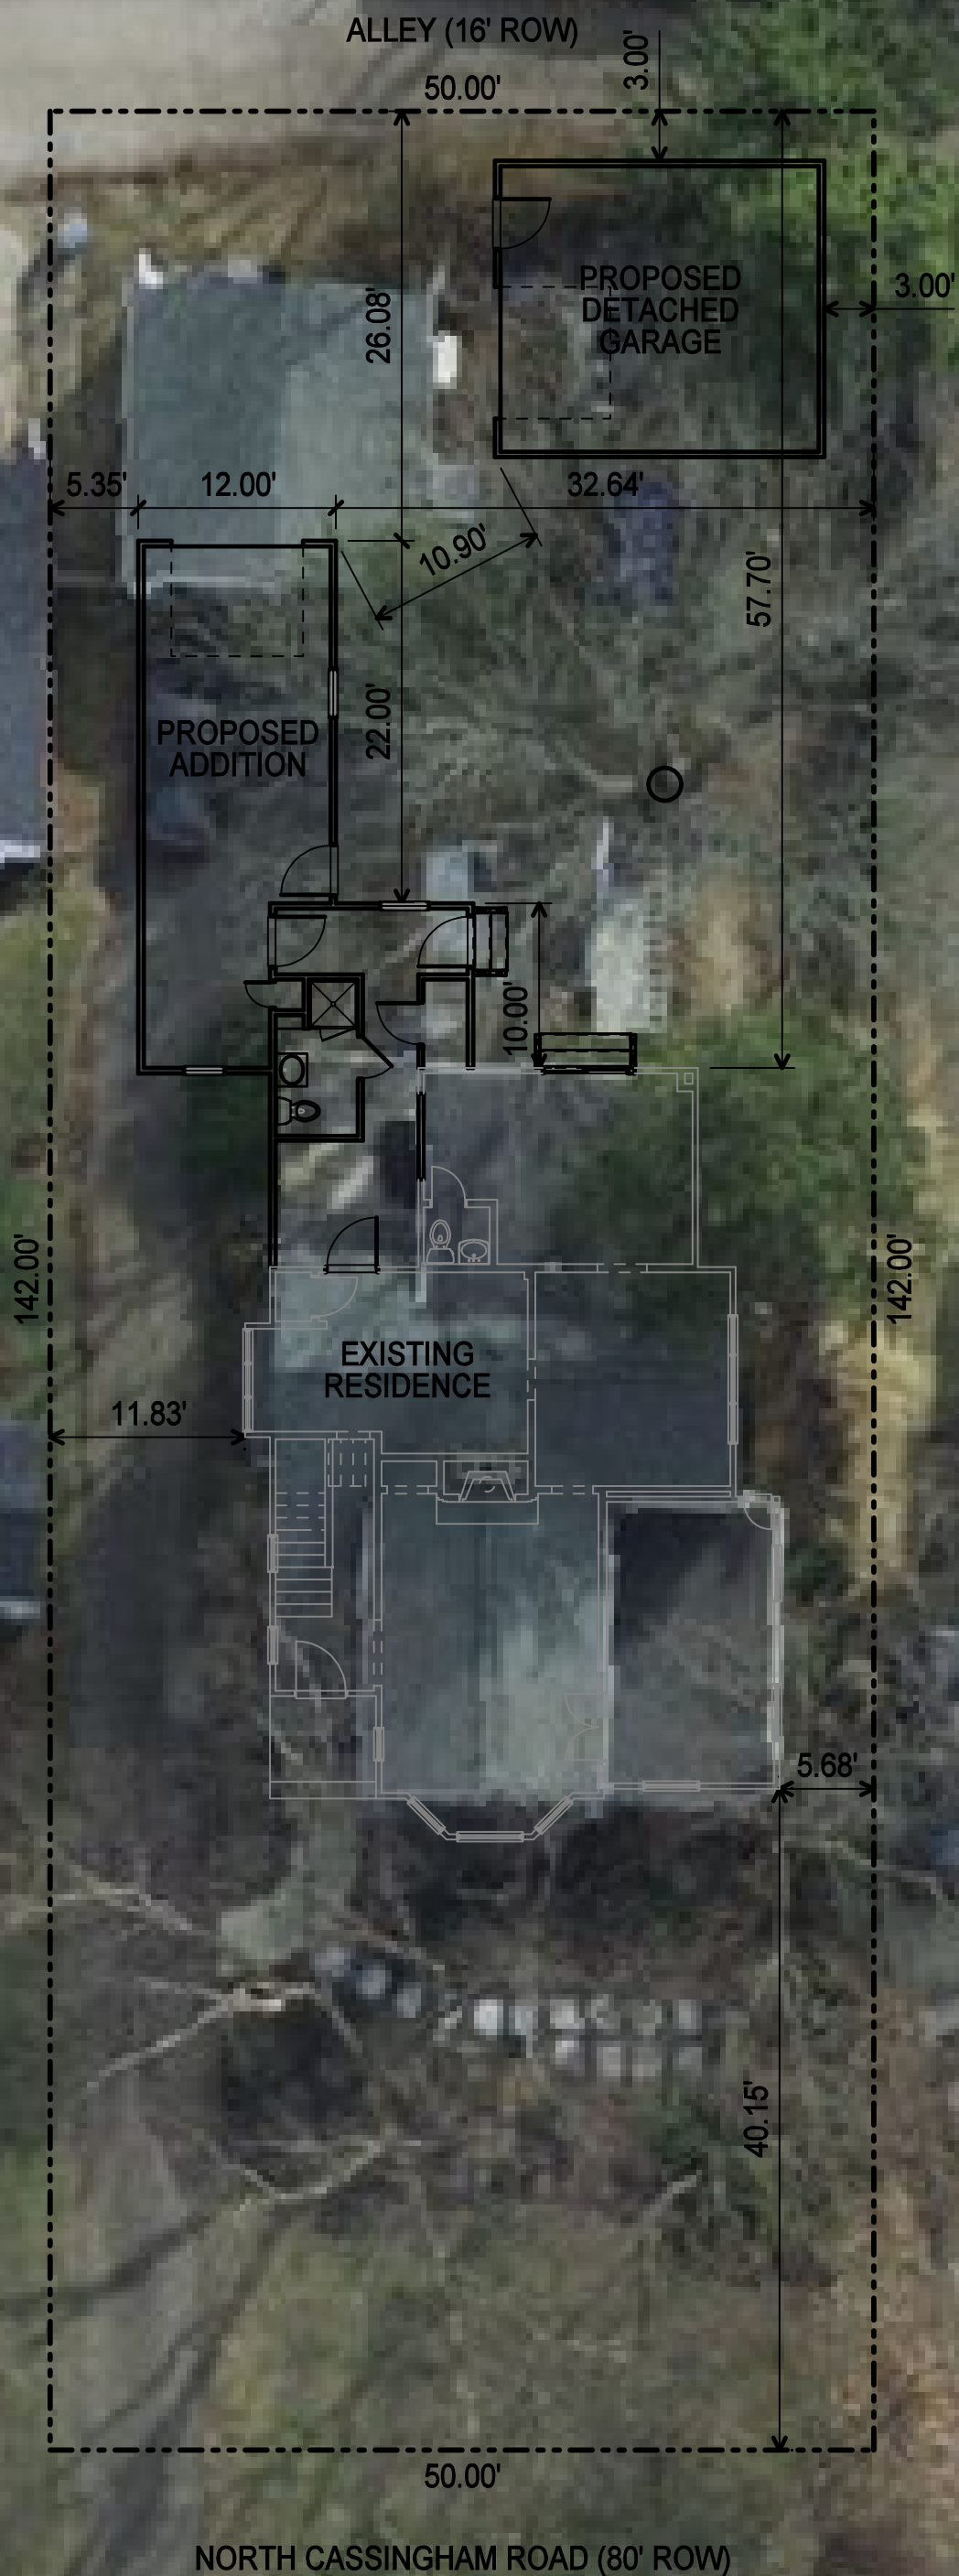

**KEISER
DESIGN
GROUP**

www.keiserdesigngroup.com

**Site Plan
Kasvin Residence**
Scale: 3/32" = 1'-0"
Date: 05/01/2025

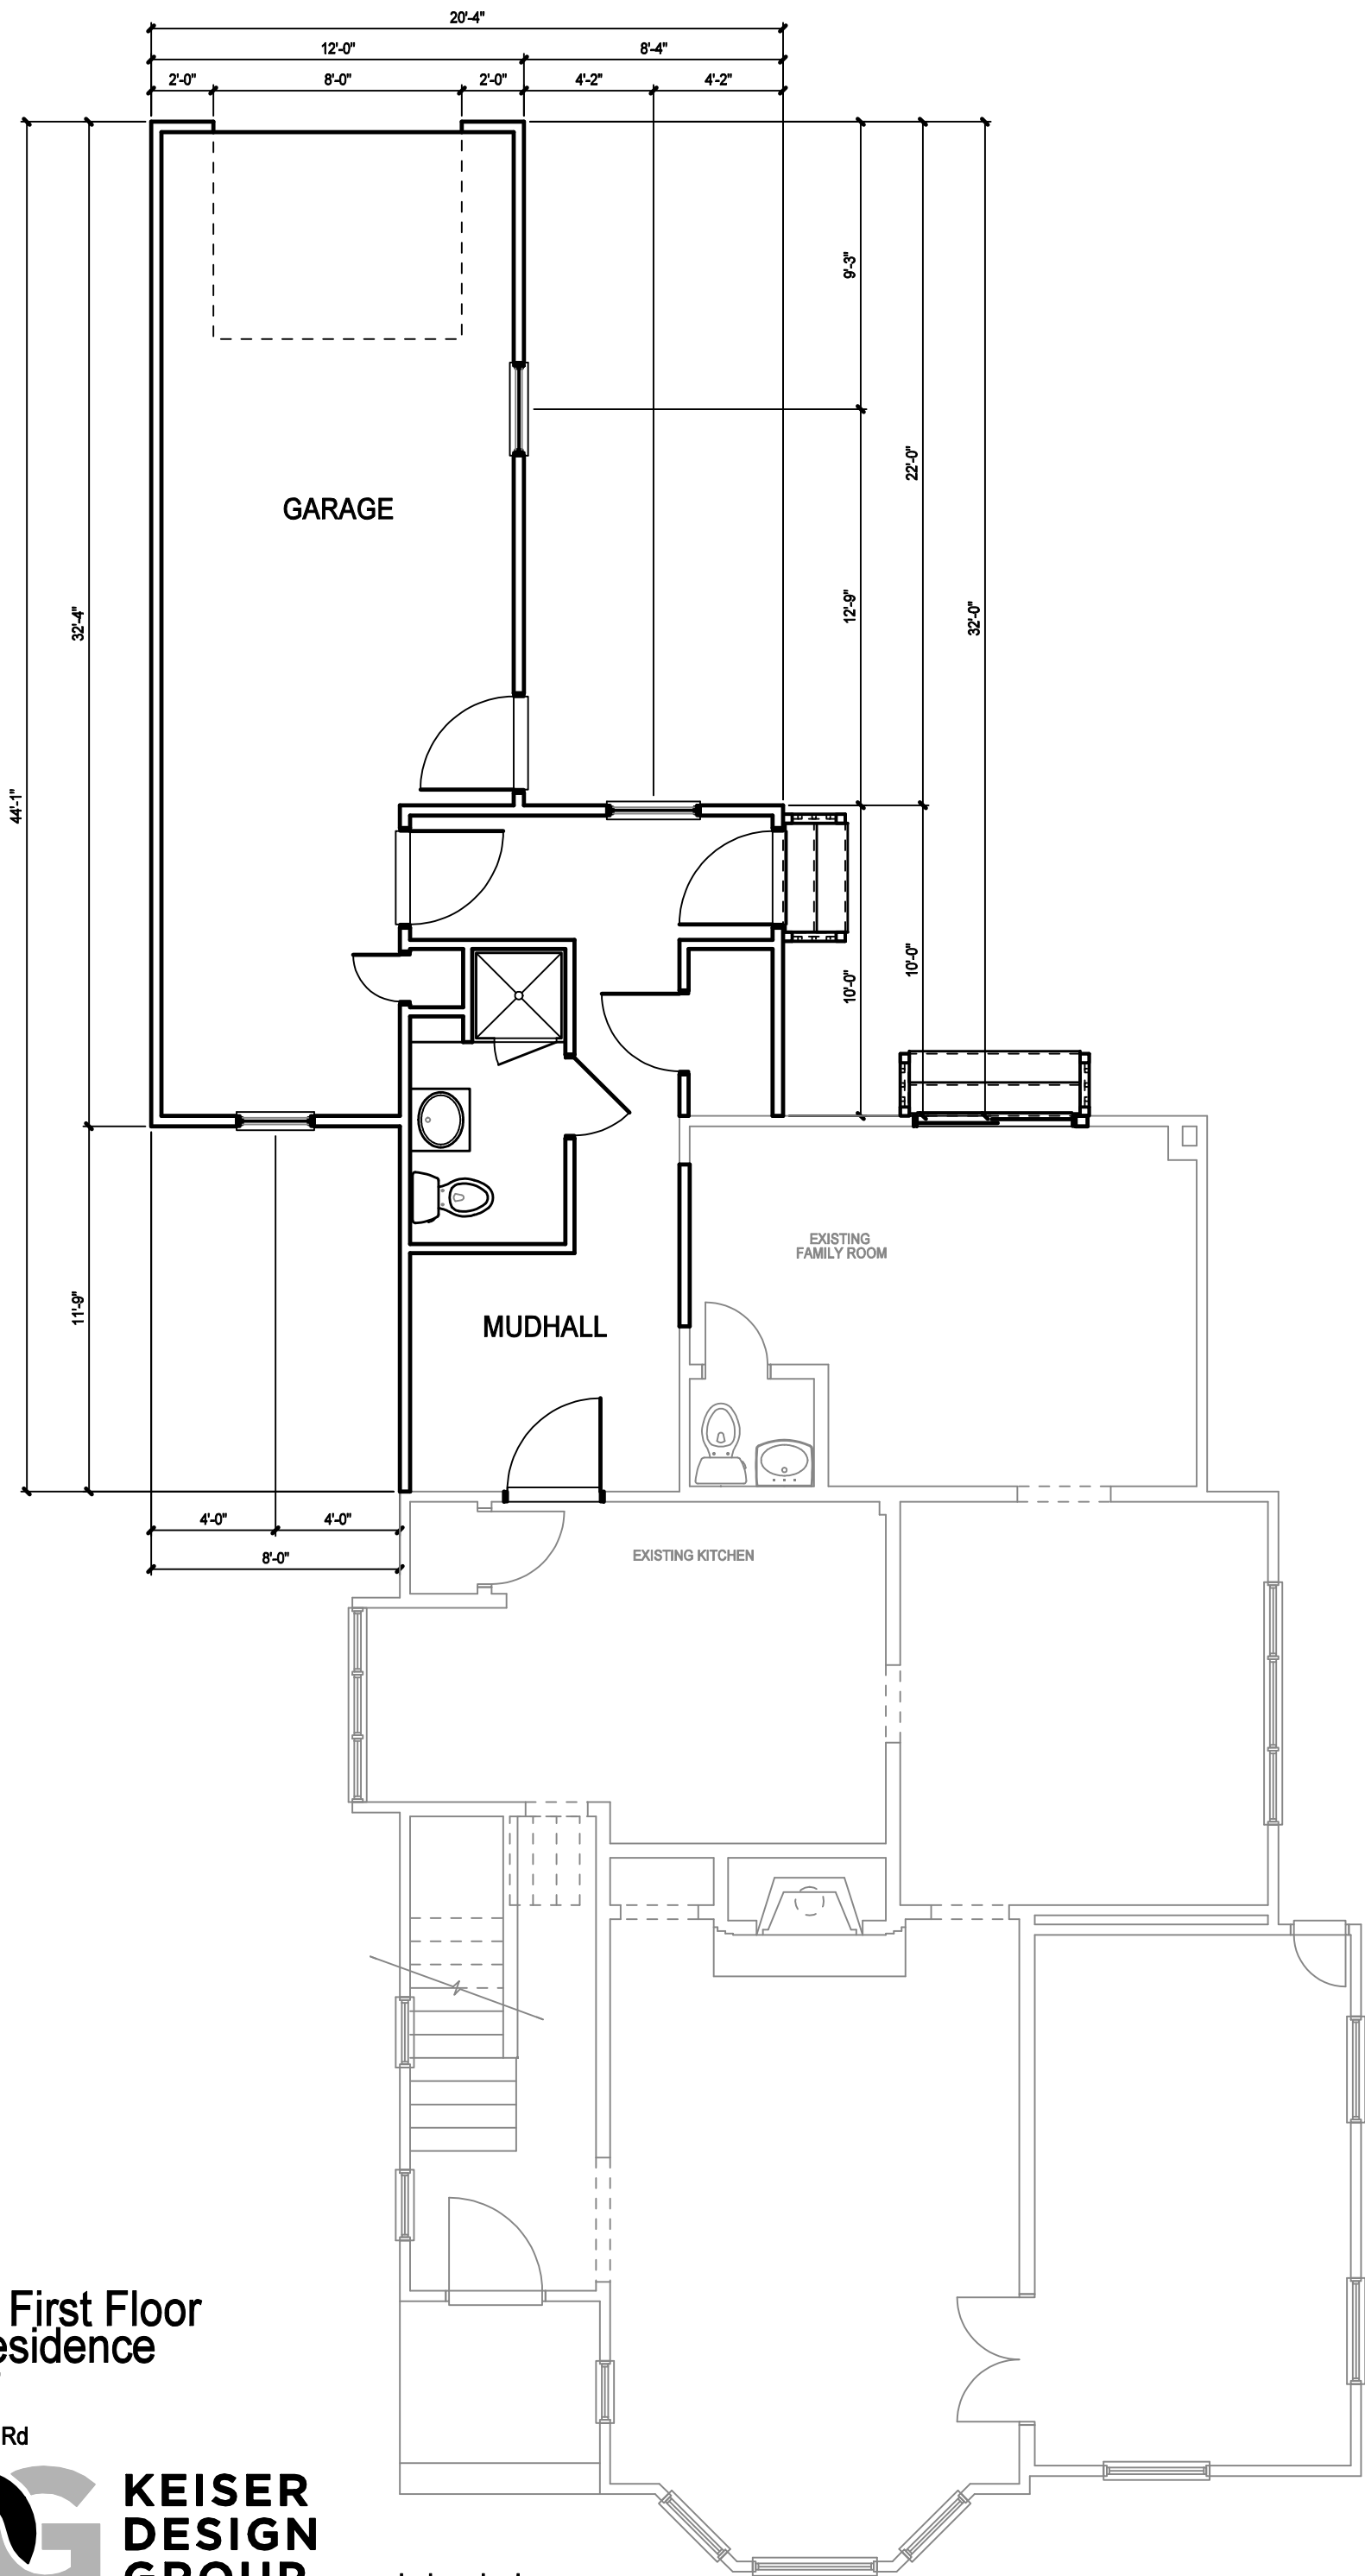


Proposed First Floor
Kasvin Residence

Scale: 3/16" = 1'-0"
Date: 05/01/2025
188 N Cassingham Rd



KEISER
DESIGN
GROUP

www.keiserdesigngroup.com

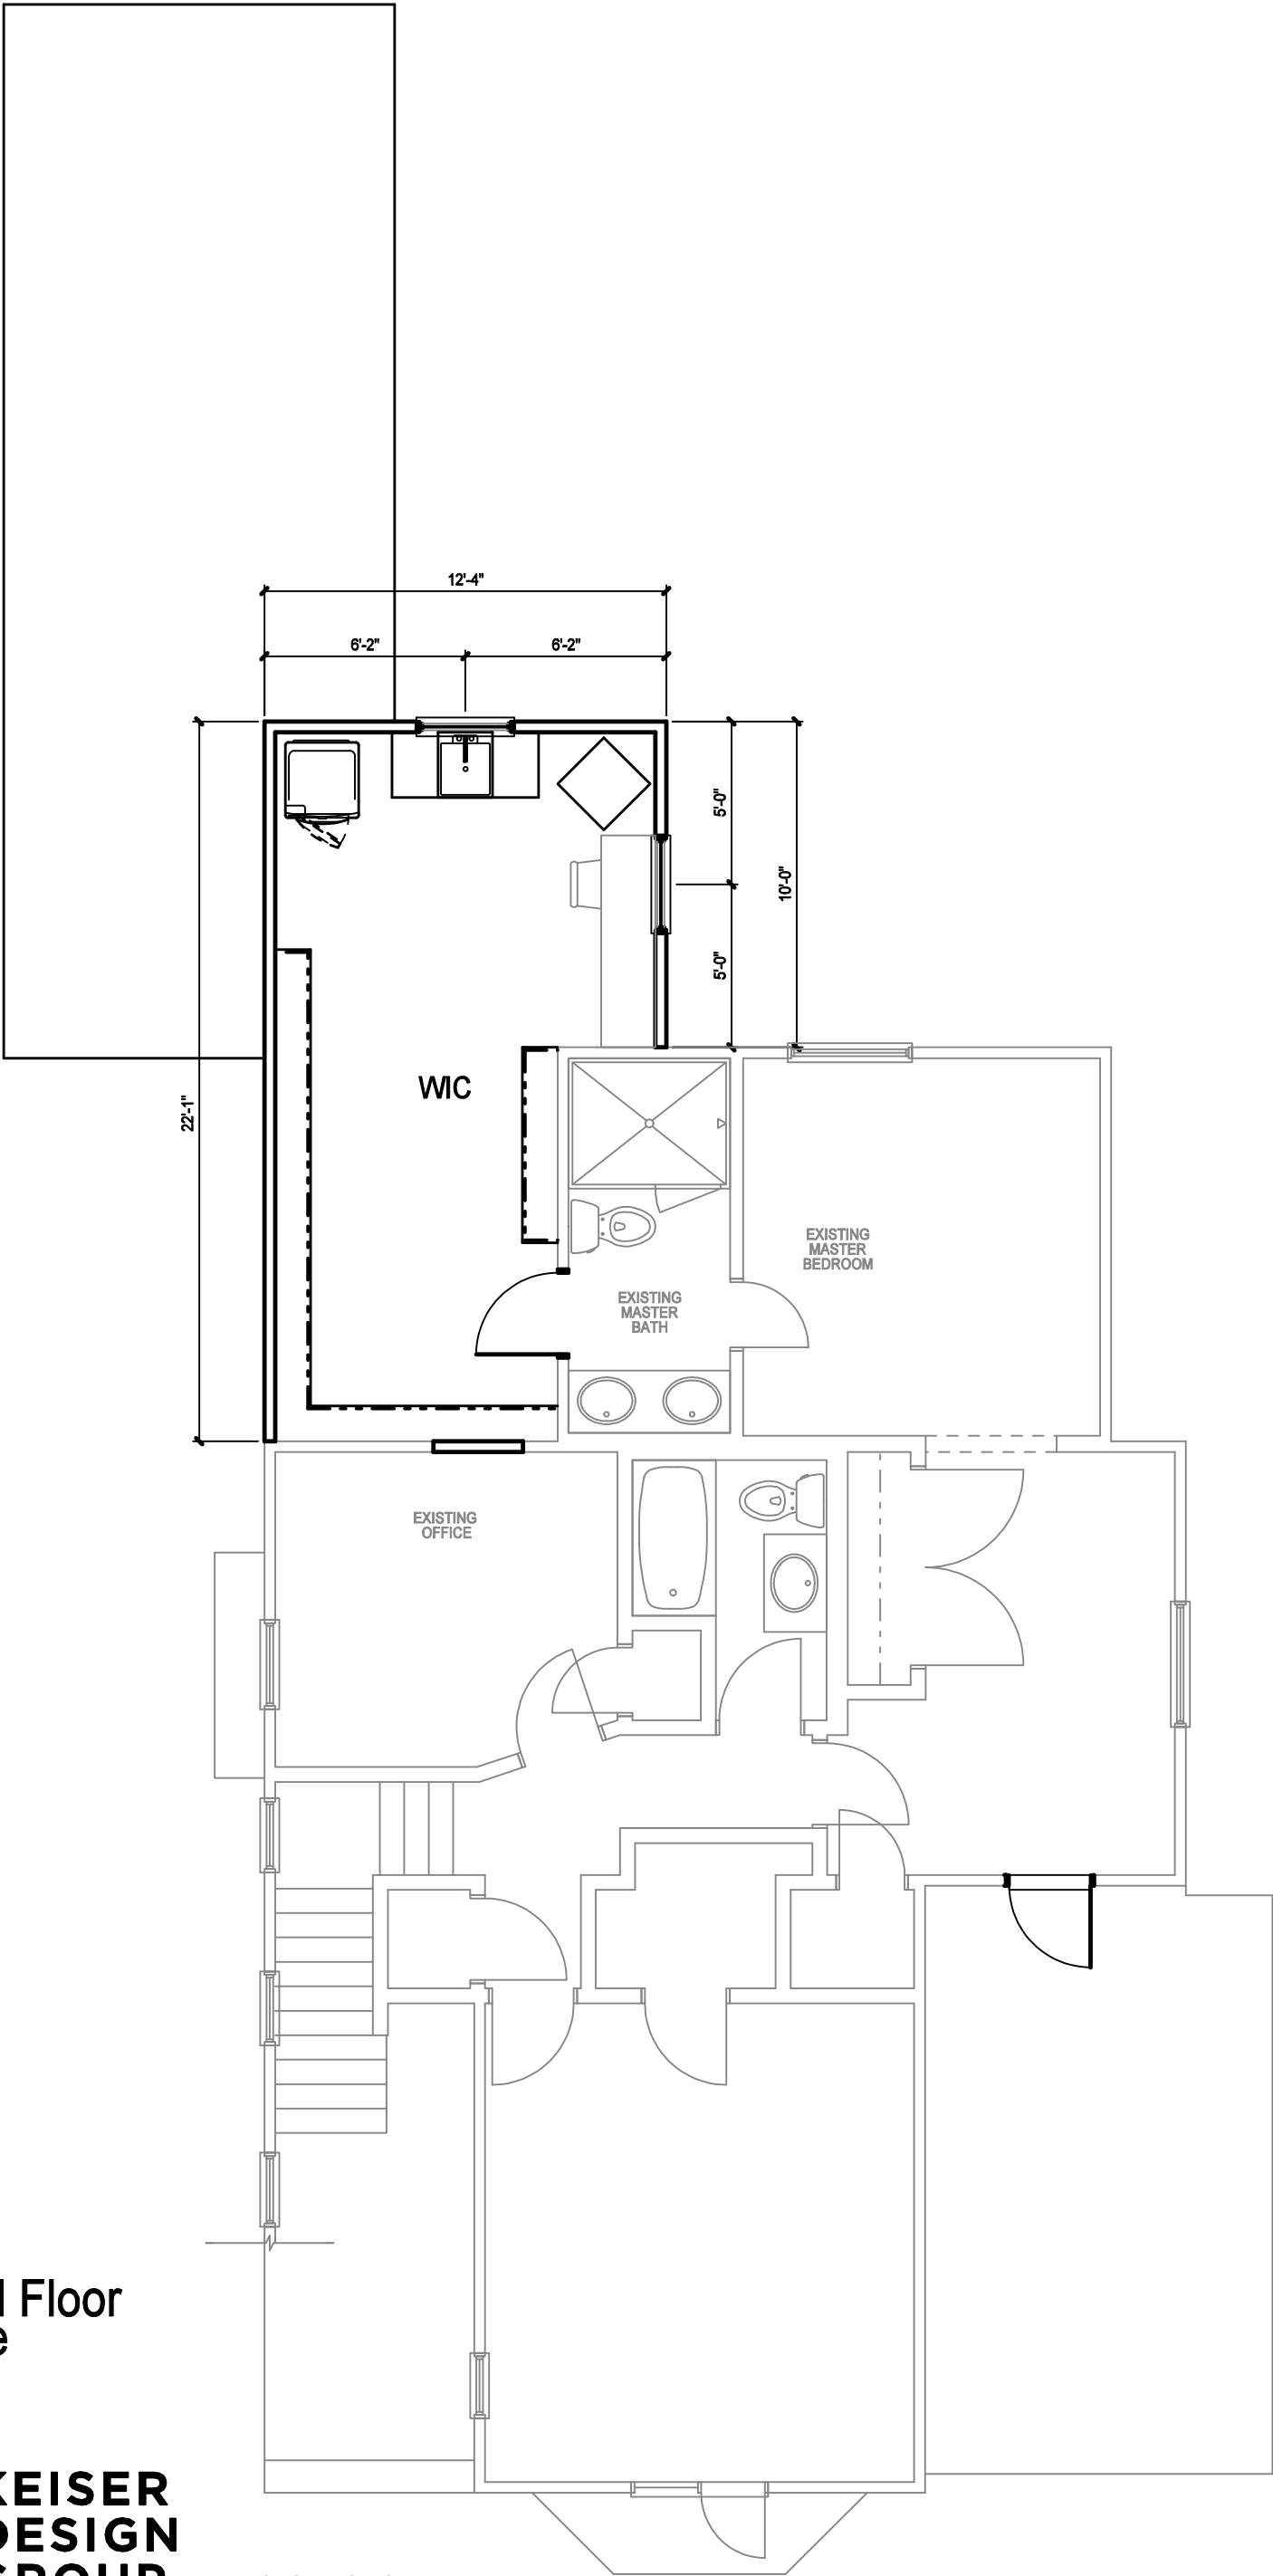


Proposed Second Floor
Kasvin Residence

Scale: 3/16" = 1'-0"
Date: 05/01/2025
188 N Cassingham Rd



www.keiserdesigngroup.com

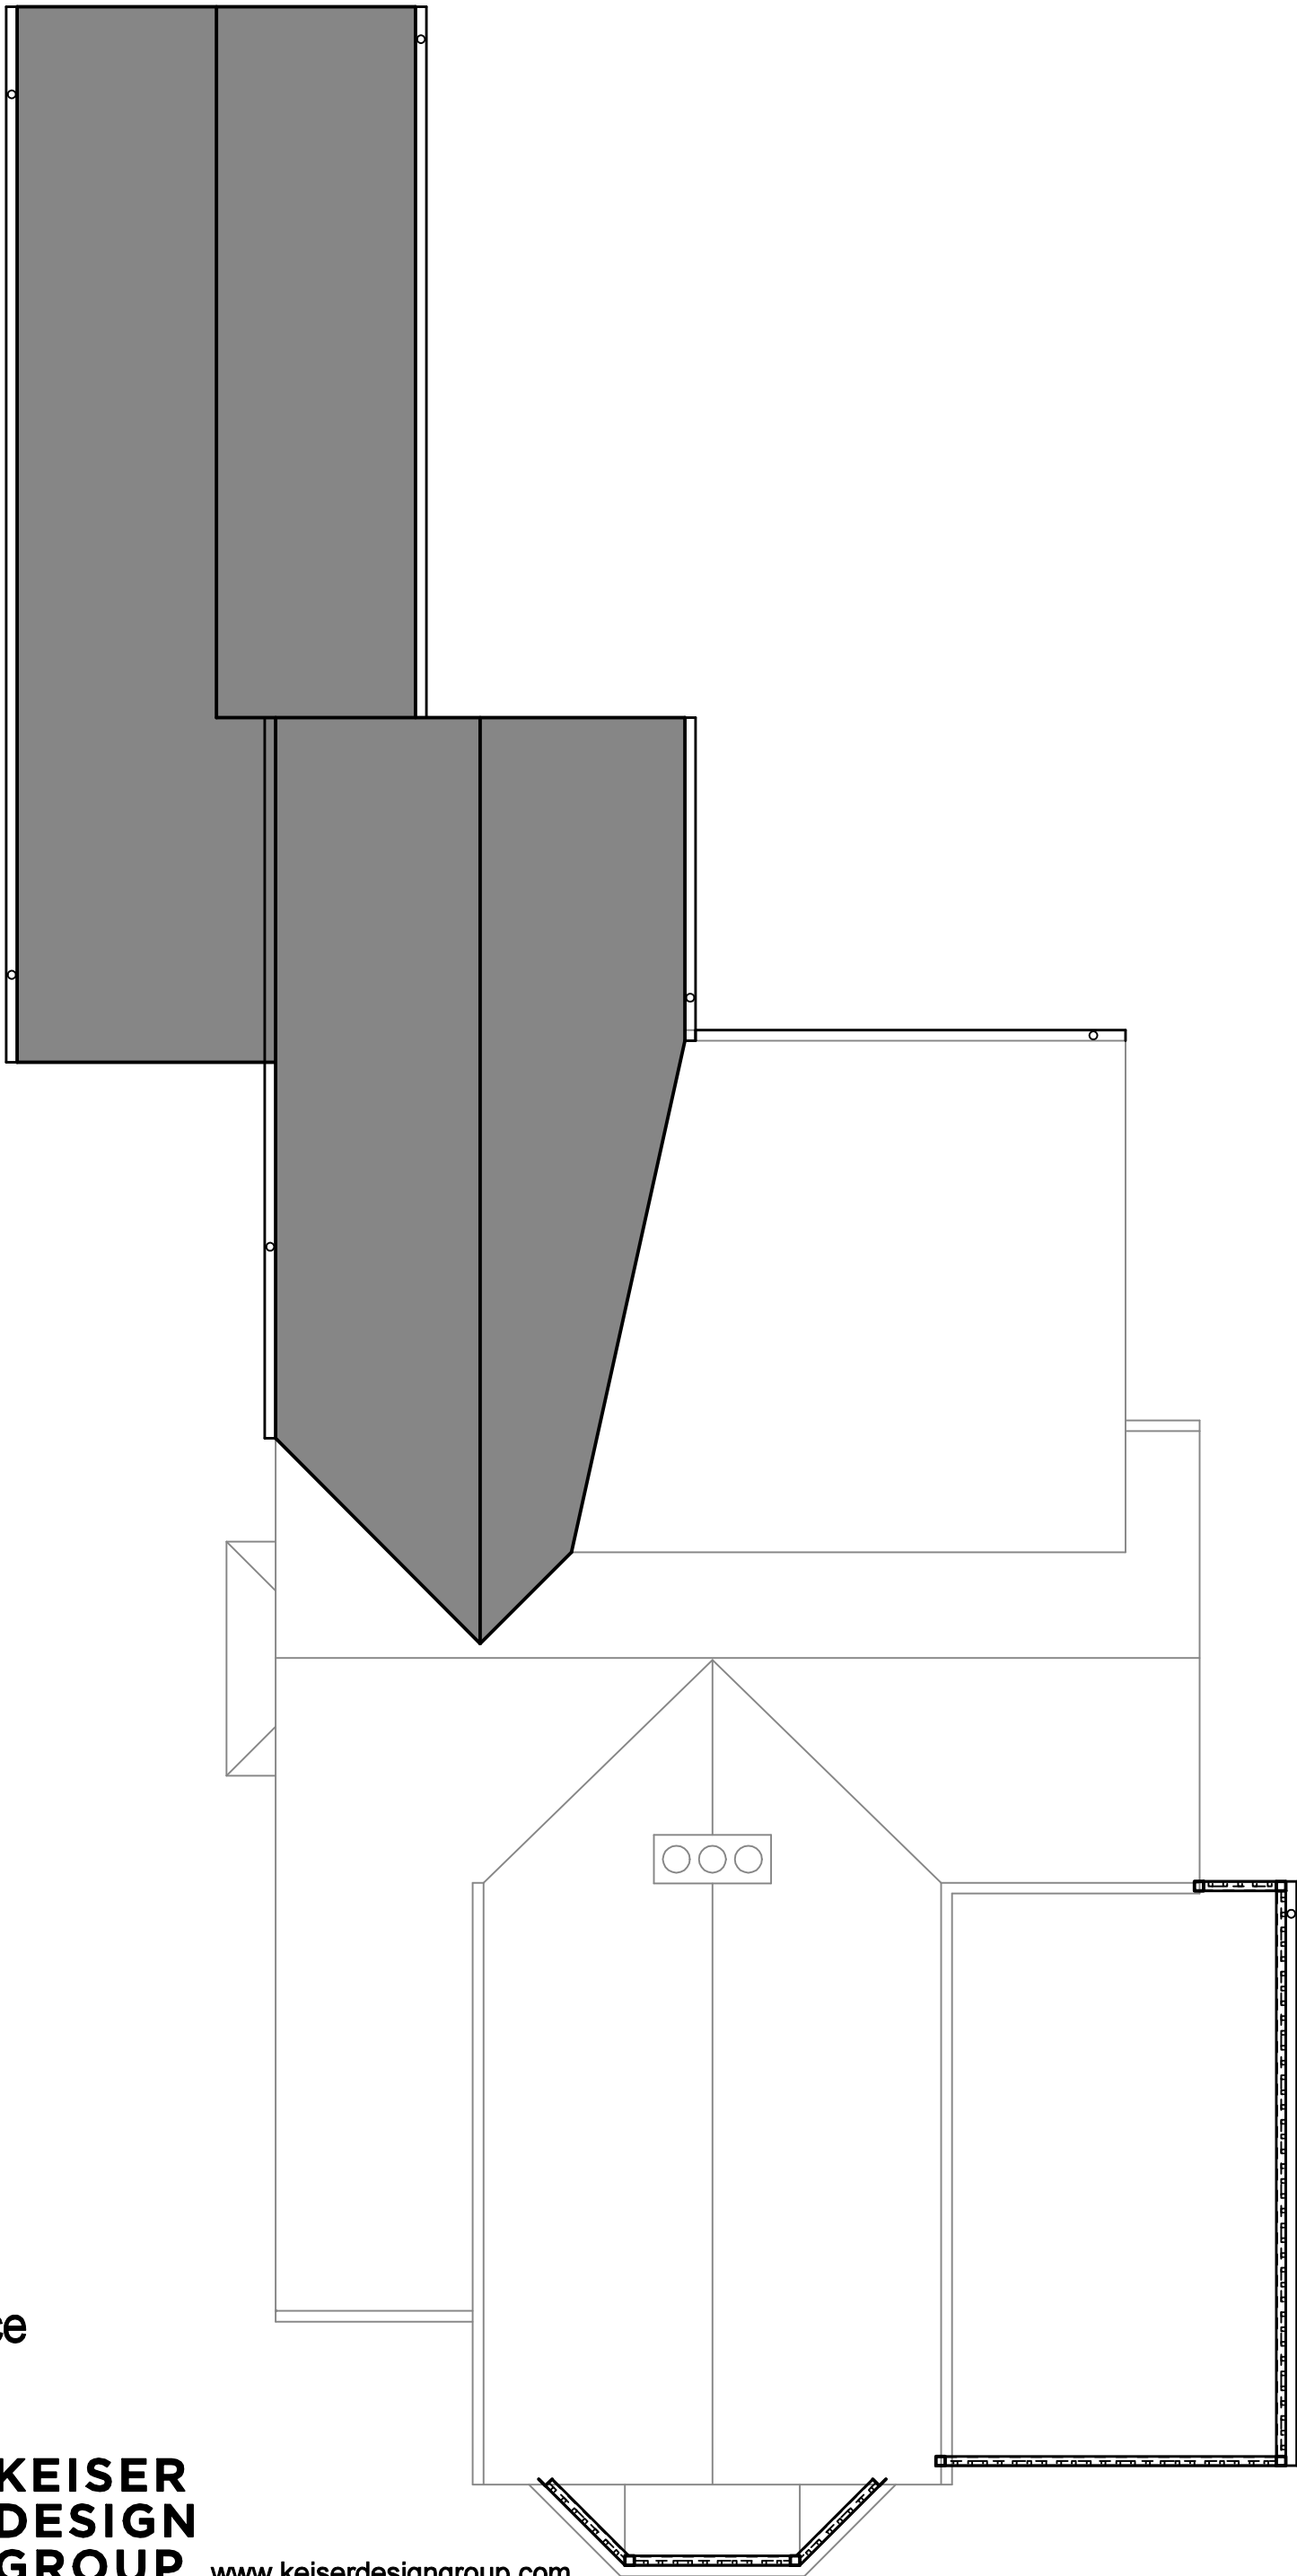

Proposed Roof
Kasvin Residence

Scale: 3/16" = 1'-0"
Date: 05/01/2025
188 N Cassingham Rd



KEISER
DESIGN
GROUP

www.keiserdesigngroup.com



KEISER
DESIGN
GROUP

www.keiserdesigngroup.com

Proposed Front Elevation
Kasvin Residence

Scale: 3/16" = 1'-0"

Date: 05/01/2025

188 N Cassingham Rd



KEISER
DESIGN
GROUP


www.keiserdesigngroup.com

Proposed Rear Elevation Kasvin Residence

Scale: 3/16" = 1'-0"

Date: 05/01/2025

188 N Cassingham Rd

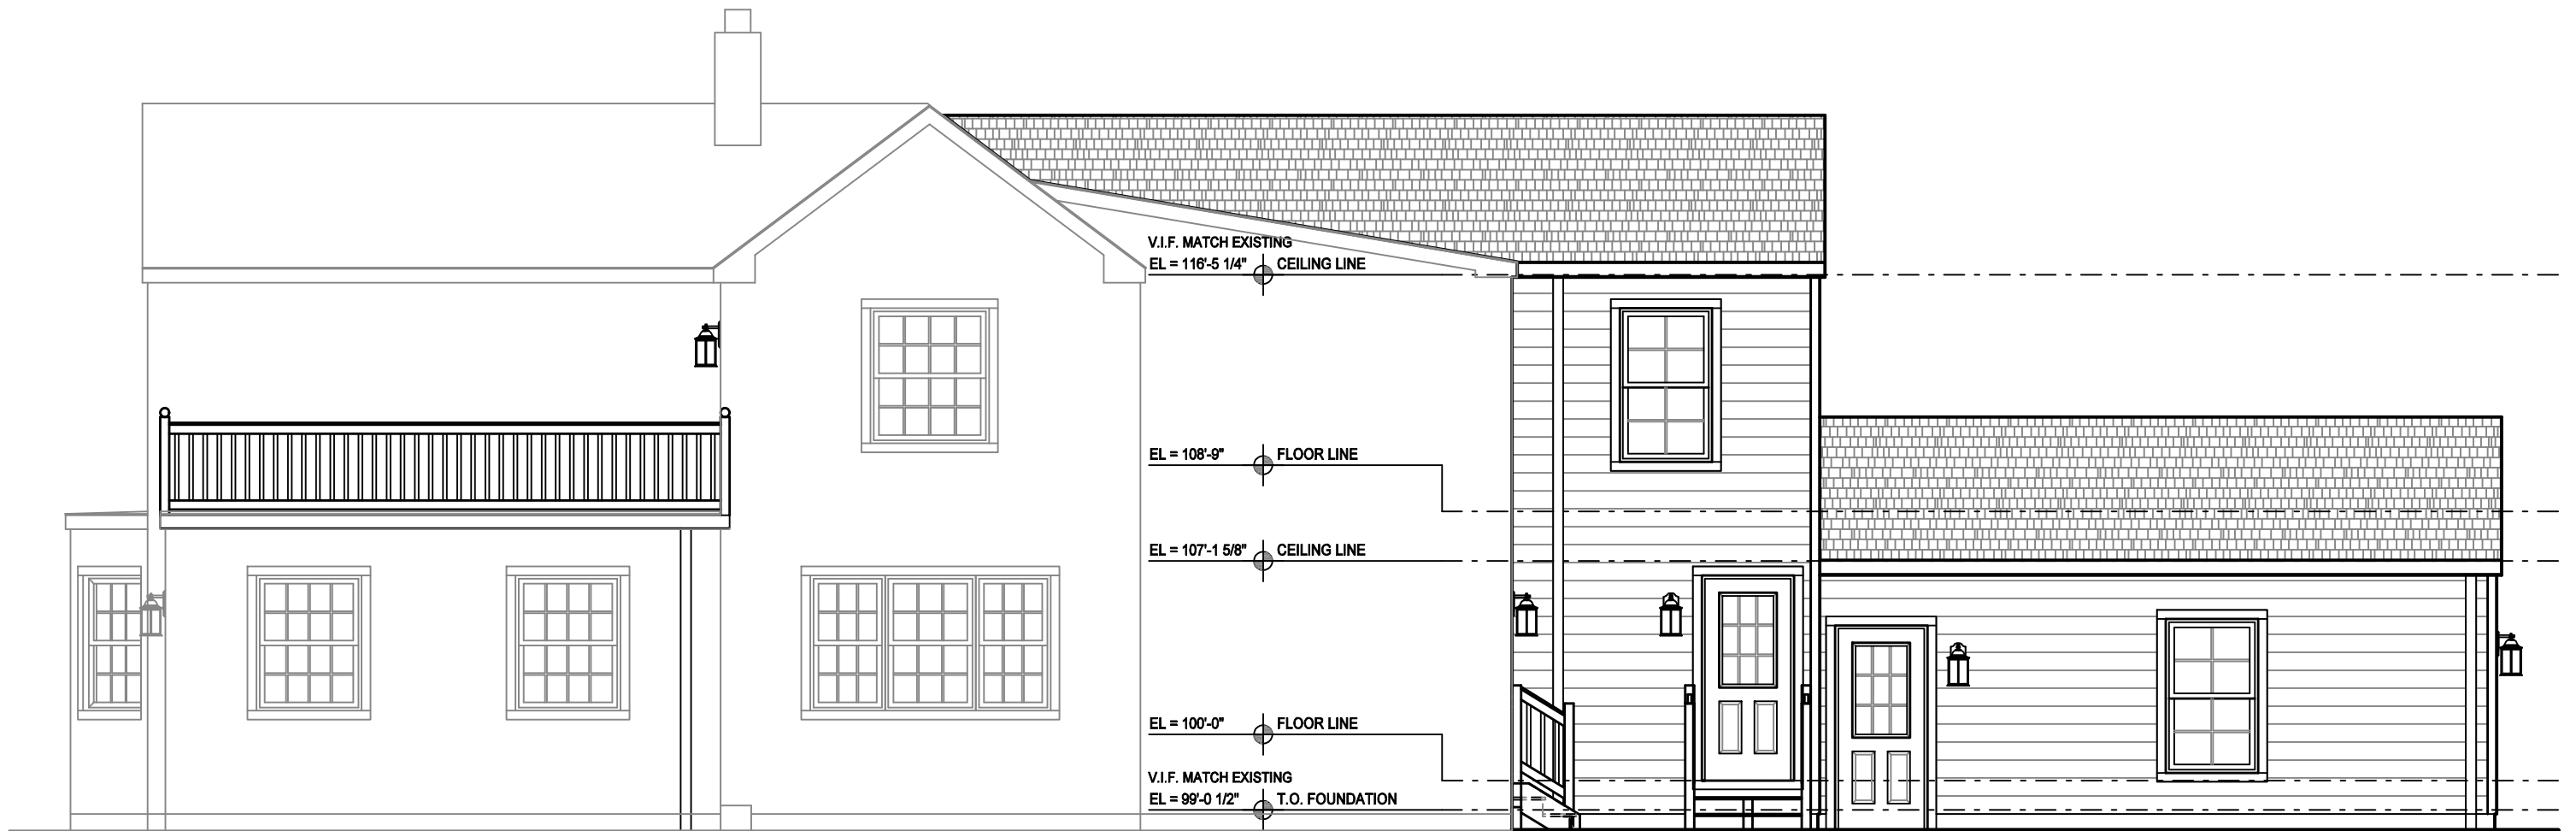

KEISER
DESIGN
GROUP


www.keiserdesigngroup.com

Proposed Right Elevation
Kasvin Residence

Scale: 3/16" = 1'-0"

Date: 05/01/2025

188 N Cassingham Rd

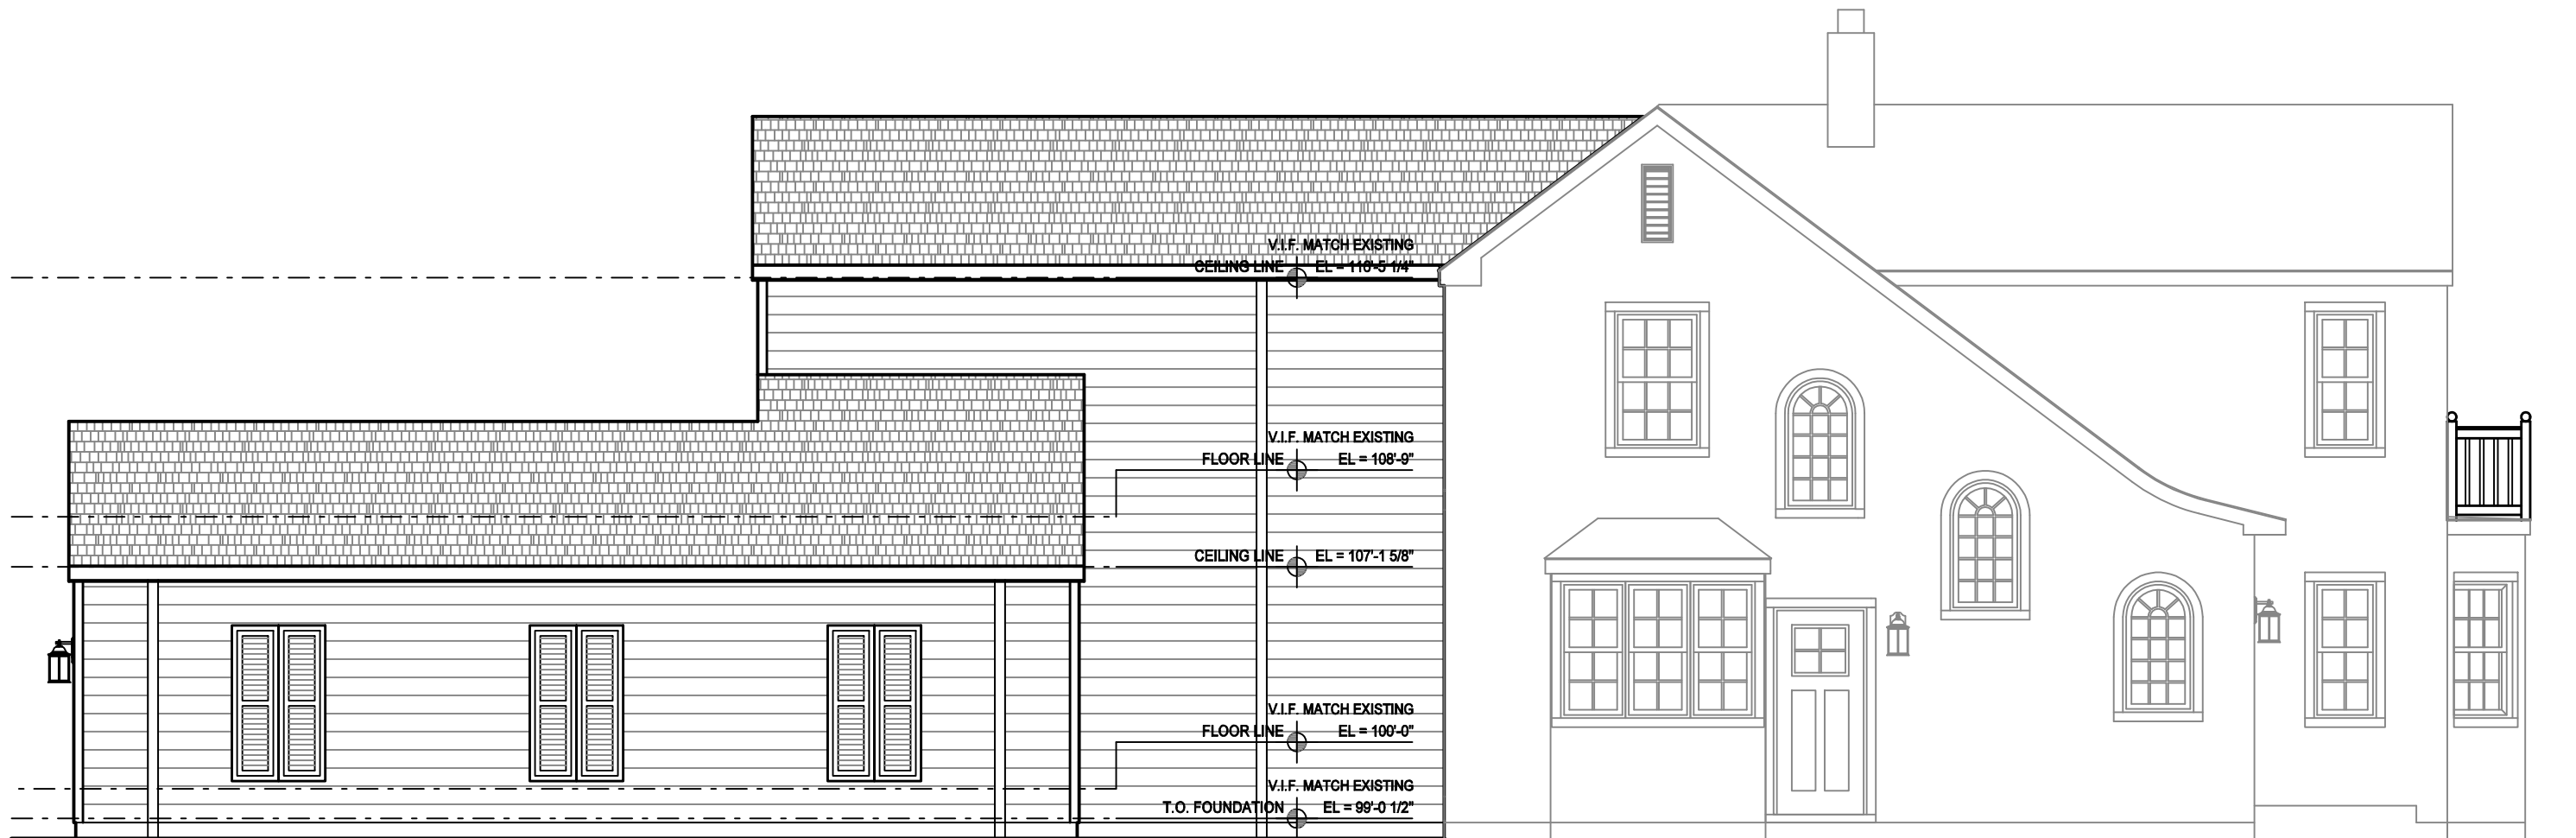

KEISER
DESIGN
GROUP


www.keiserdesigngroup.com

Proposed Left Elevation
Kasvin Residence

Scale: 3/16" = 1'-0"


Date: 05/01/2025

188 N Cassingham Rd

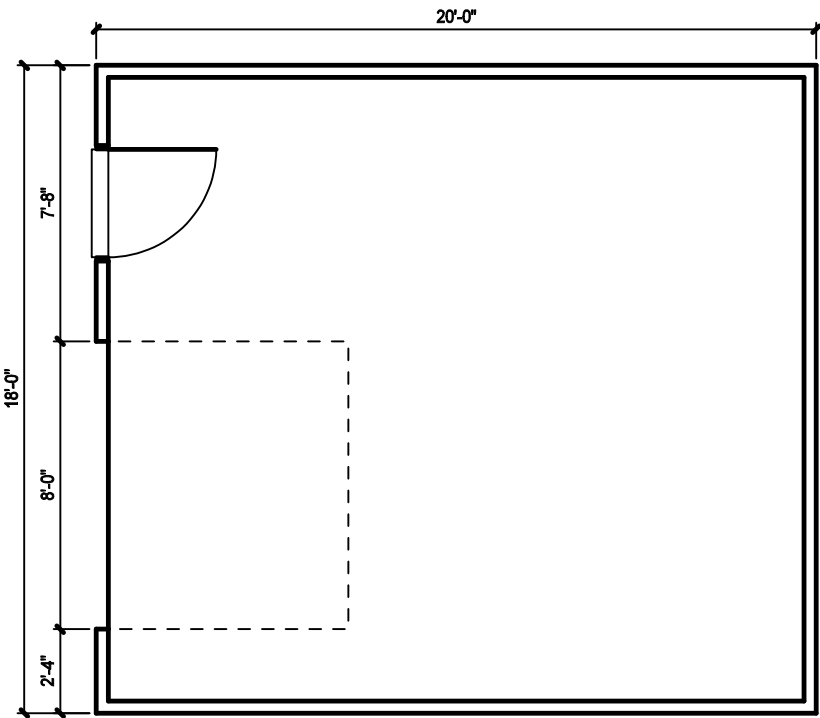


Proposed Detached Garage
Kasvin Residence

Scale: 3/16" = 1'-0"
Date: 05/01/2025
188 N Cassingham Rd

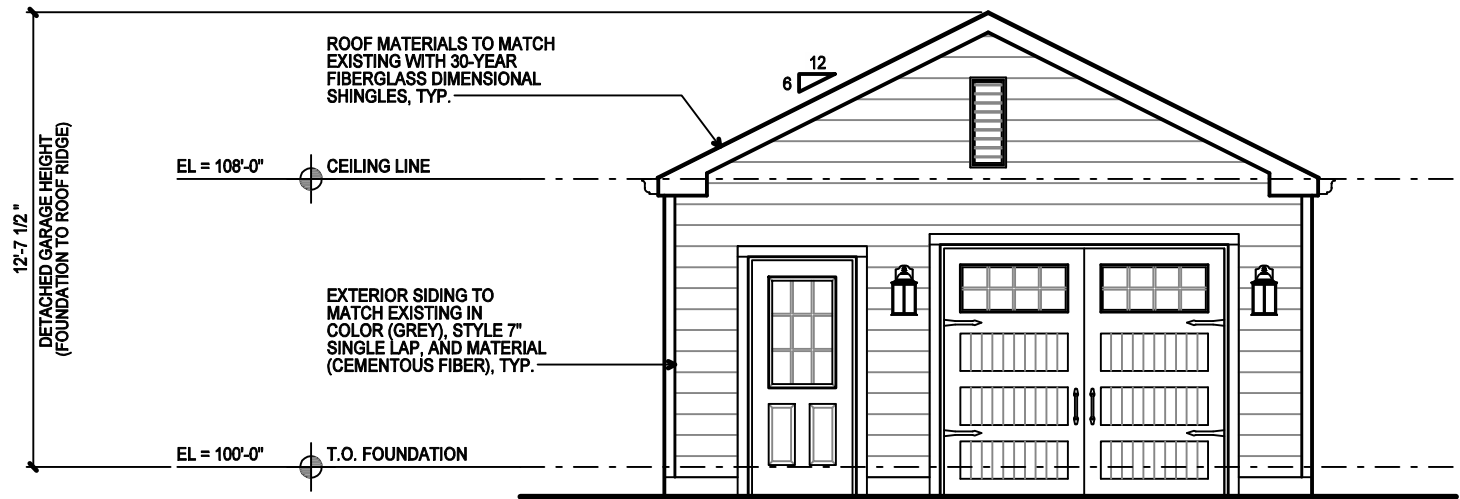

Proposed Front Elevation
Kasvin Residence

Scale: 3/16" = 1'-0"
Date: 05/01/2025
188 N Cassingham Rd

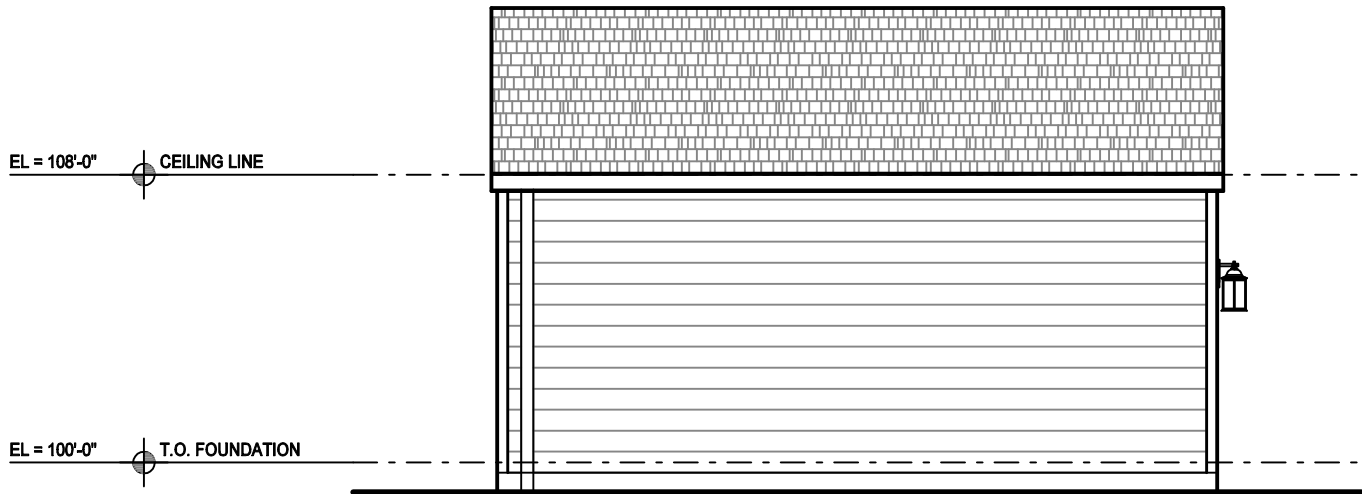


Proposed Left Elevation
Kasvin Residence

Scale: 3/16" = 1'-0"
Date: 05/01/2025
188 N Cassingham Rd



KEISER
DESIGN
GROUP

www.keiserdesigngroup.com

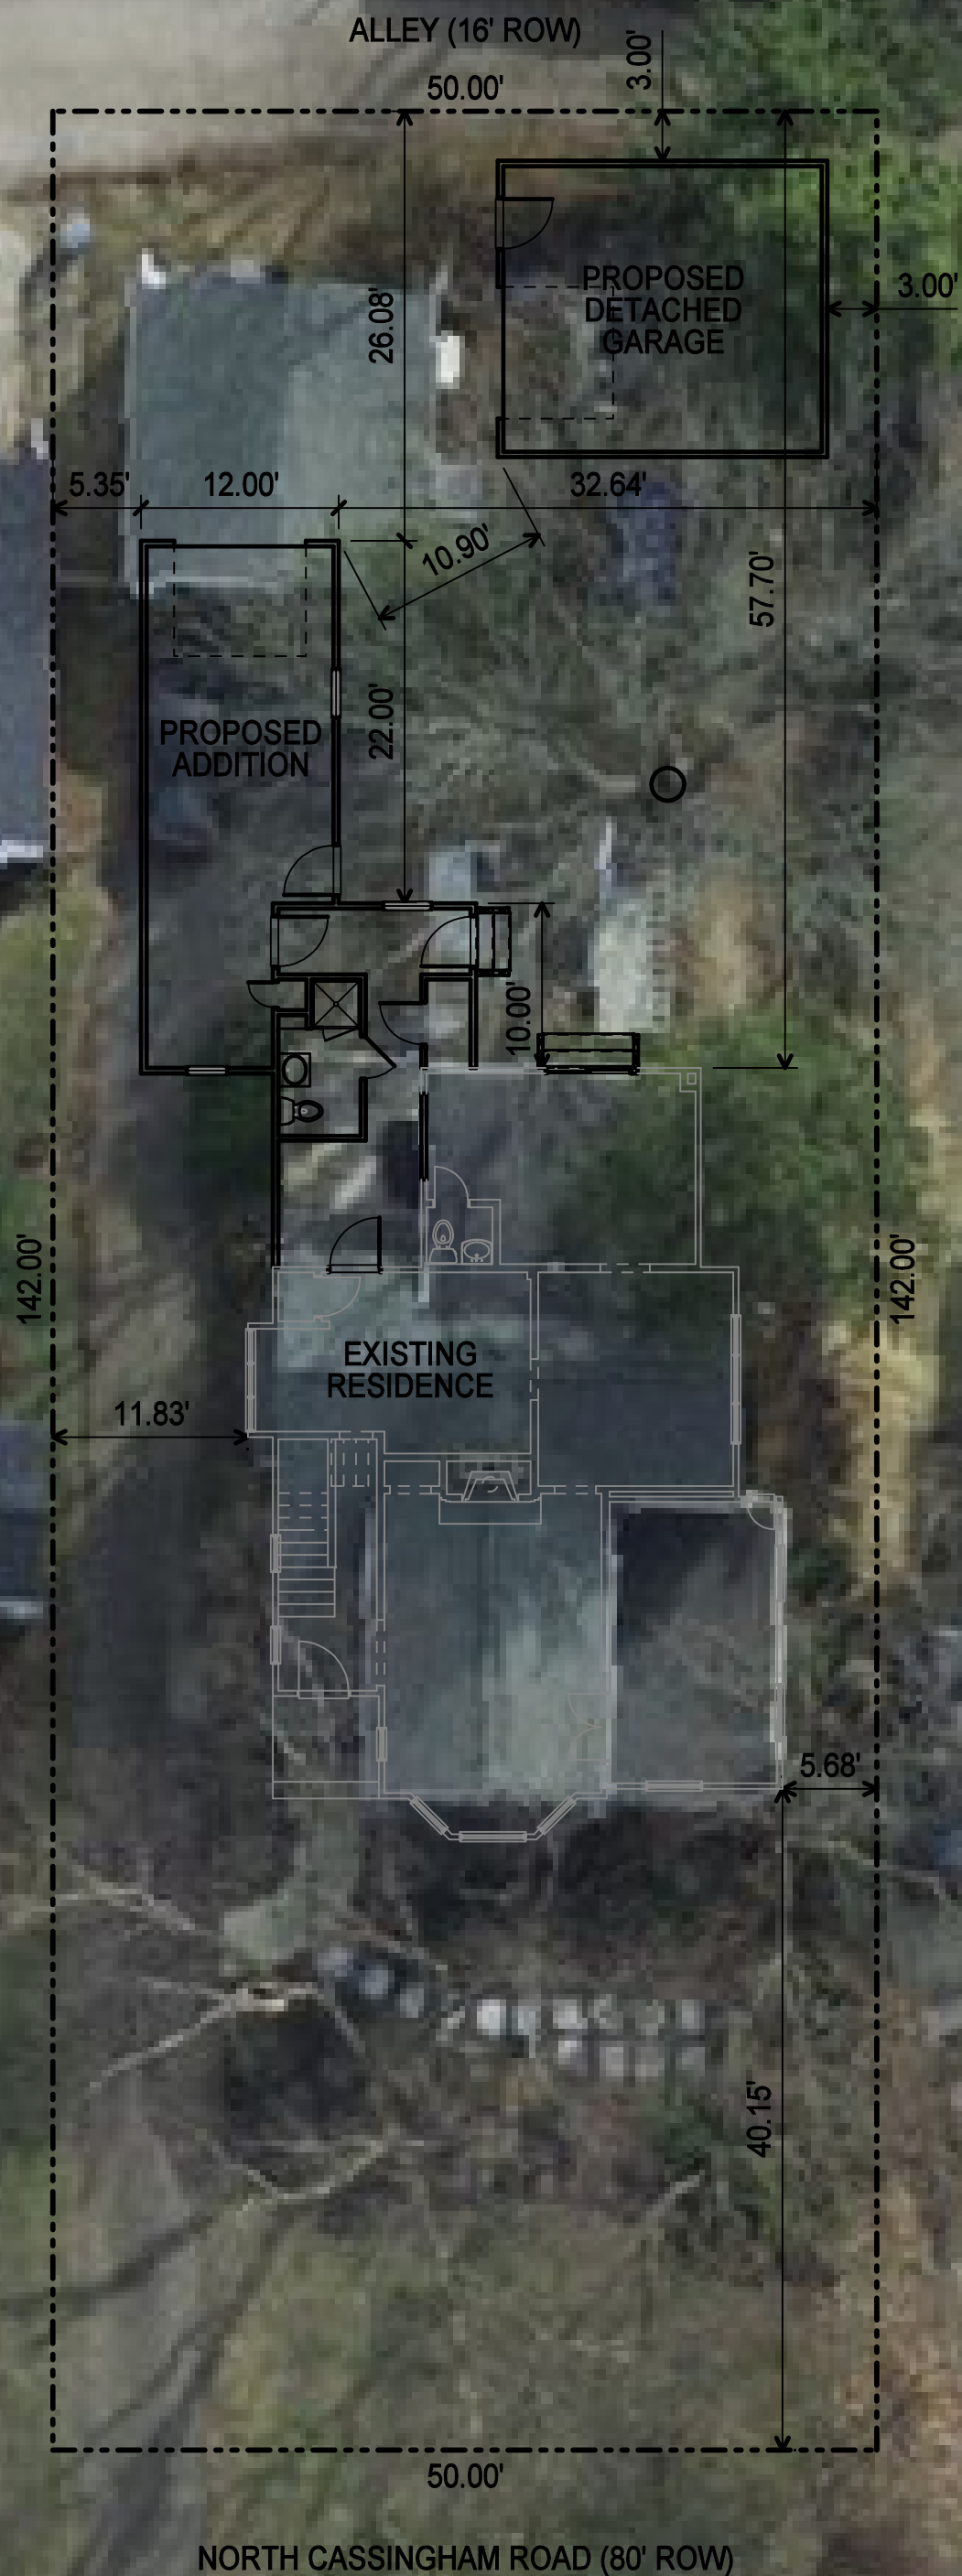

KEISER
DESIGN
GROUP

www.keiserdesigngroup.com

Site Plan
Kasvin Residence
Scale: 3/32" = 1'-0"
Date: 05/01/2025