



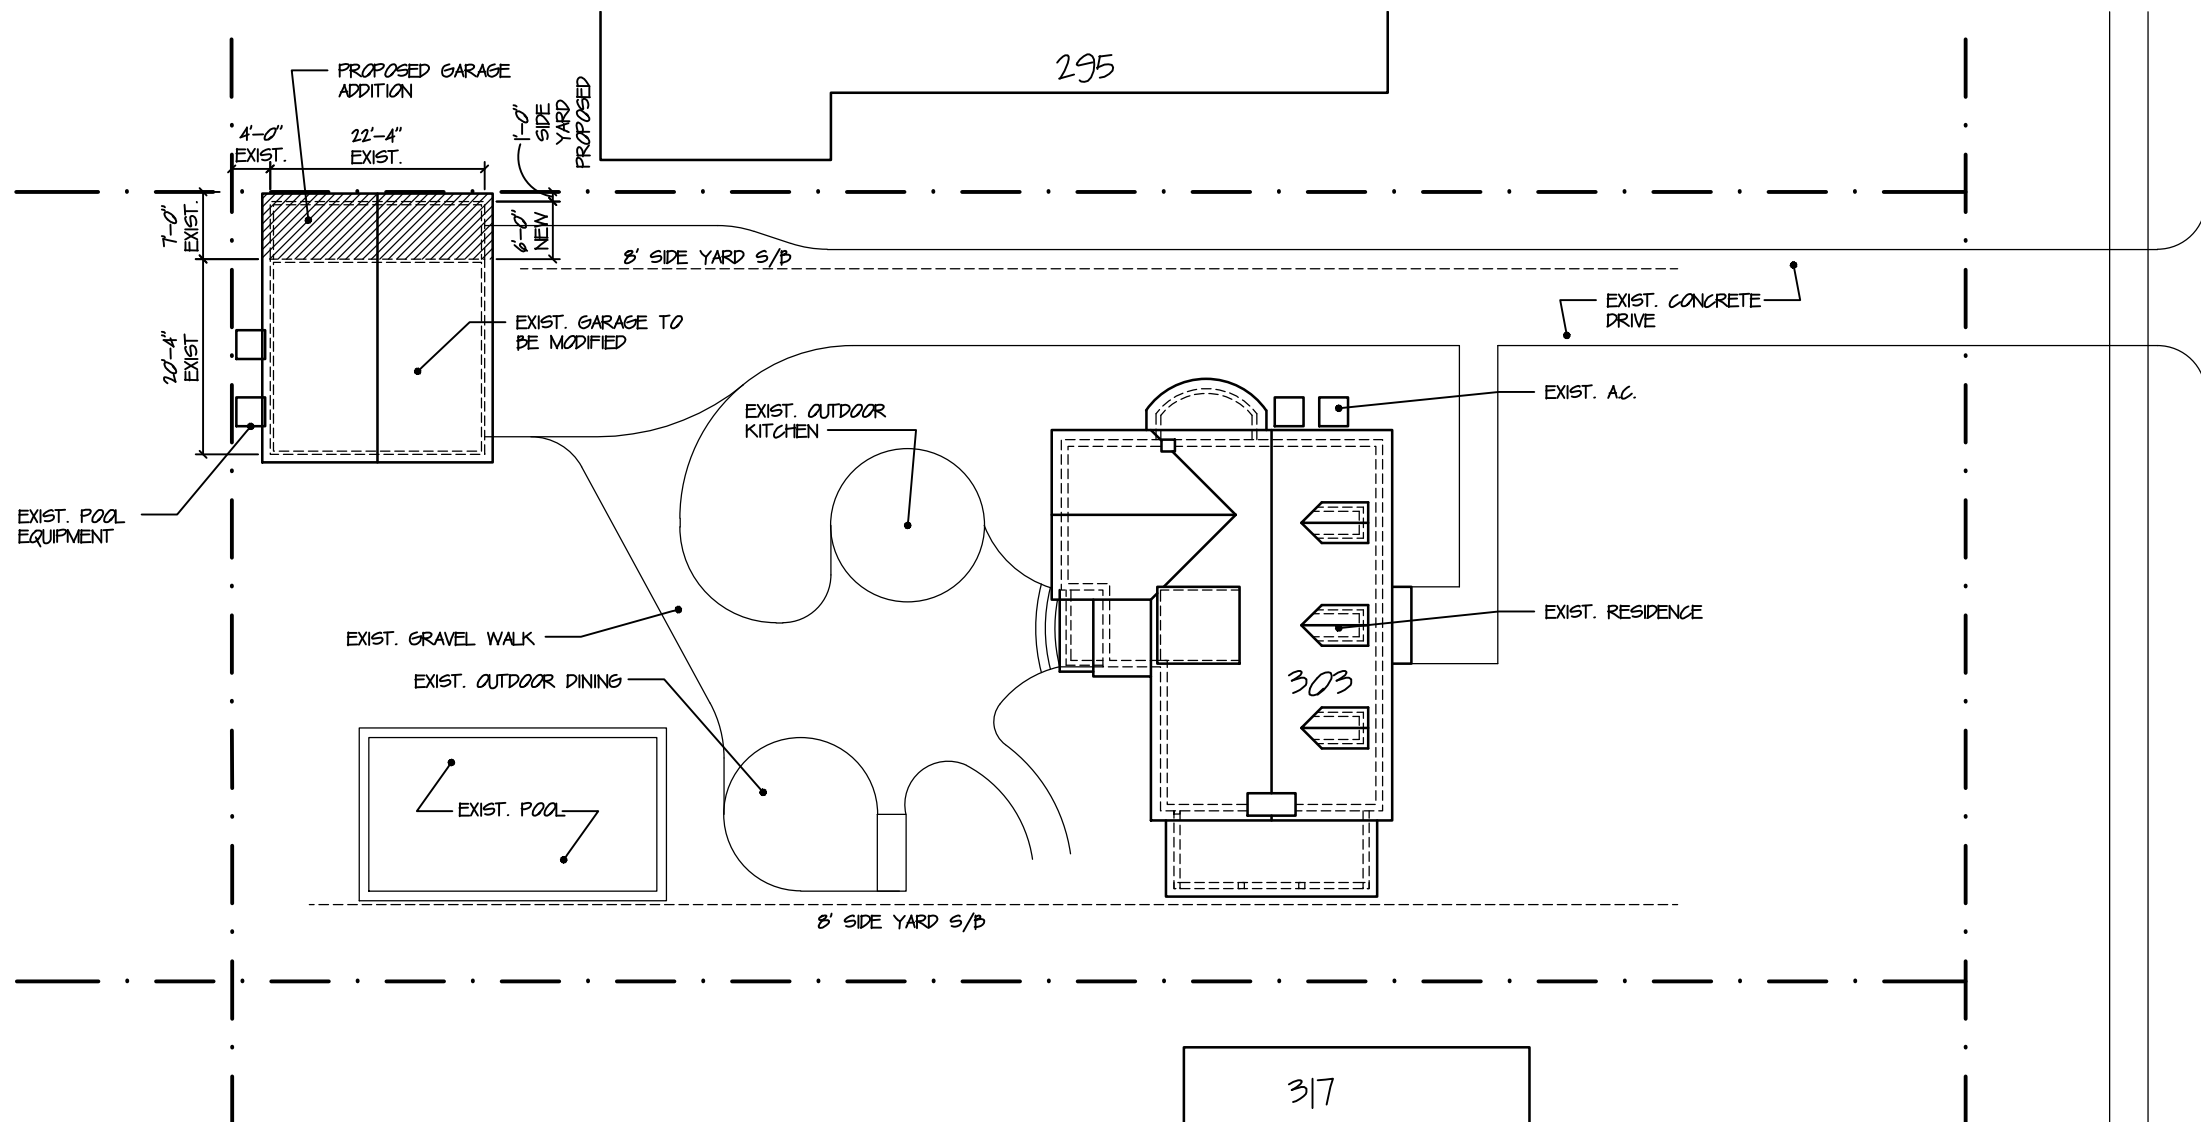

SCALE - 1"=20'-0"

N

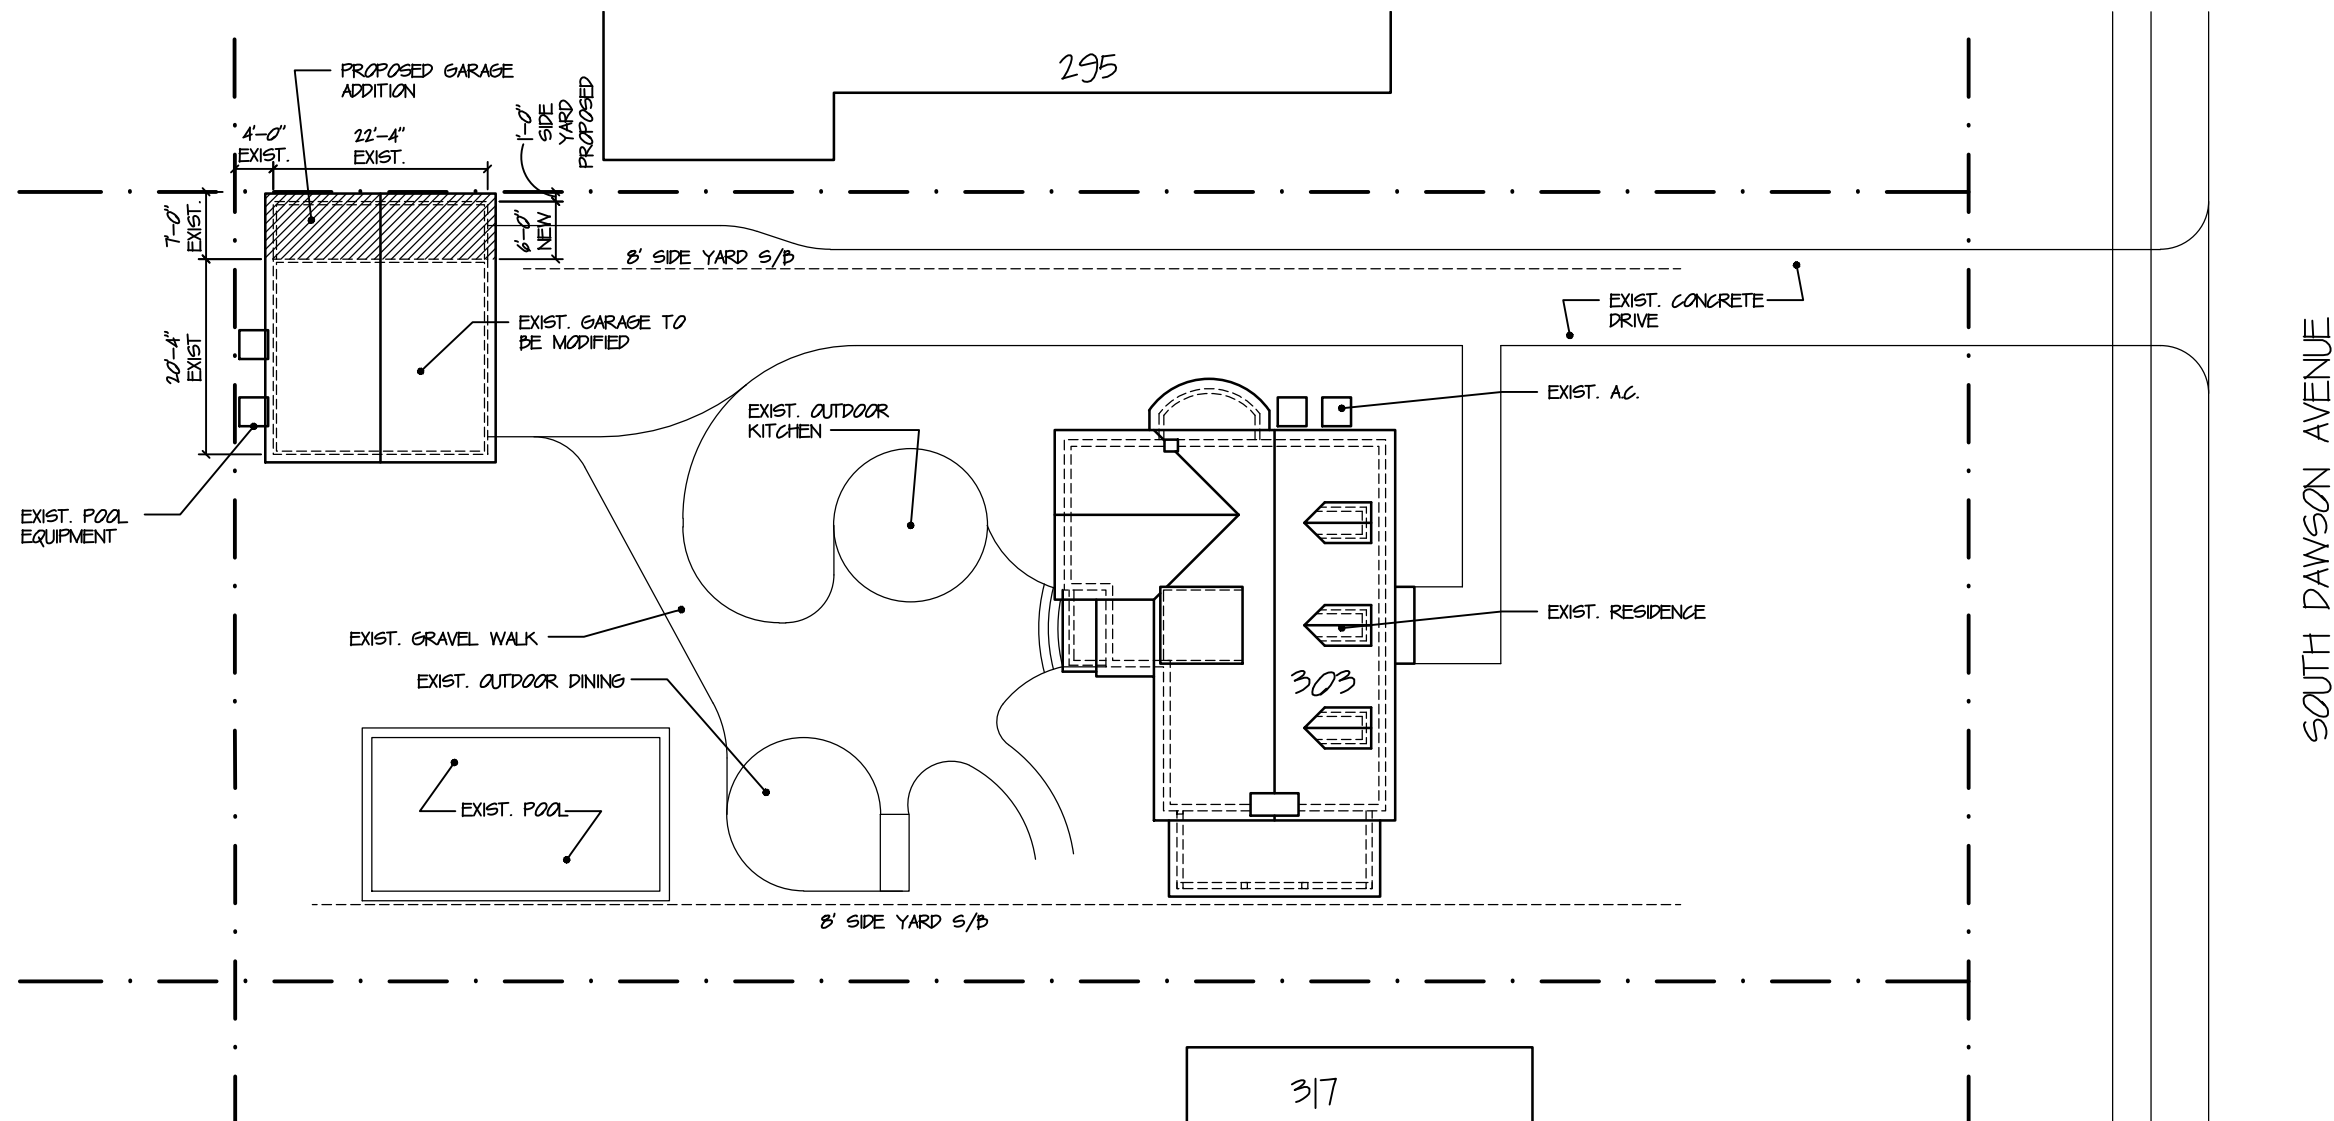




EXISTING MAIN HOUSE FOR REFERENCE




EXISTING DETACHED GARAGE TO BE MODIFIED



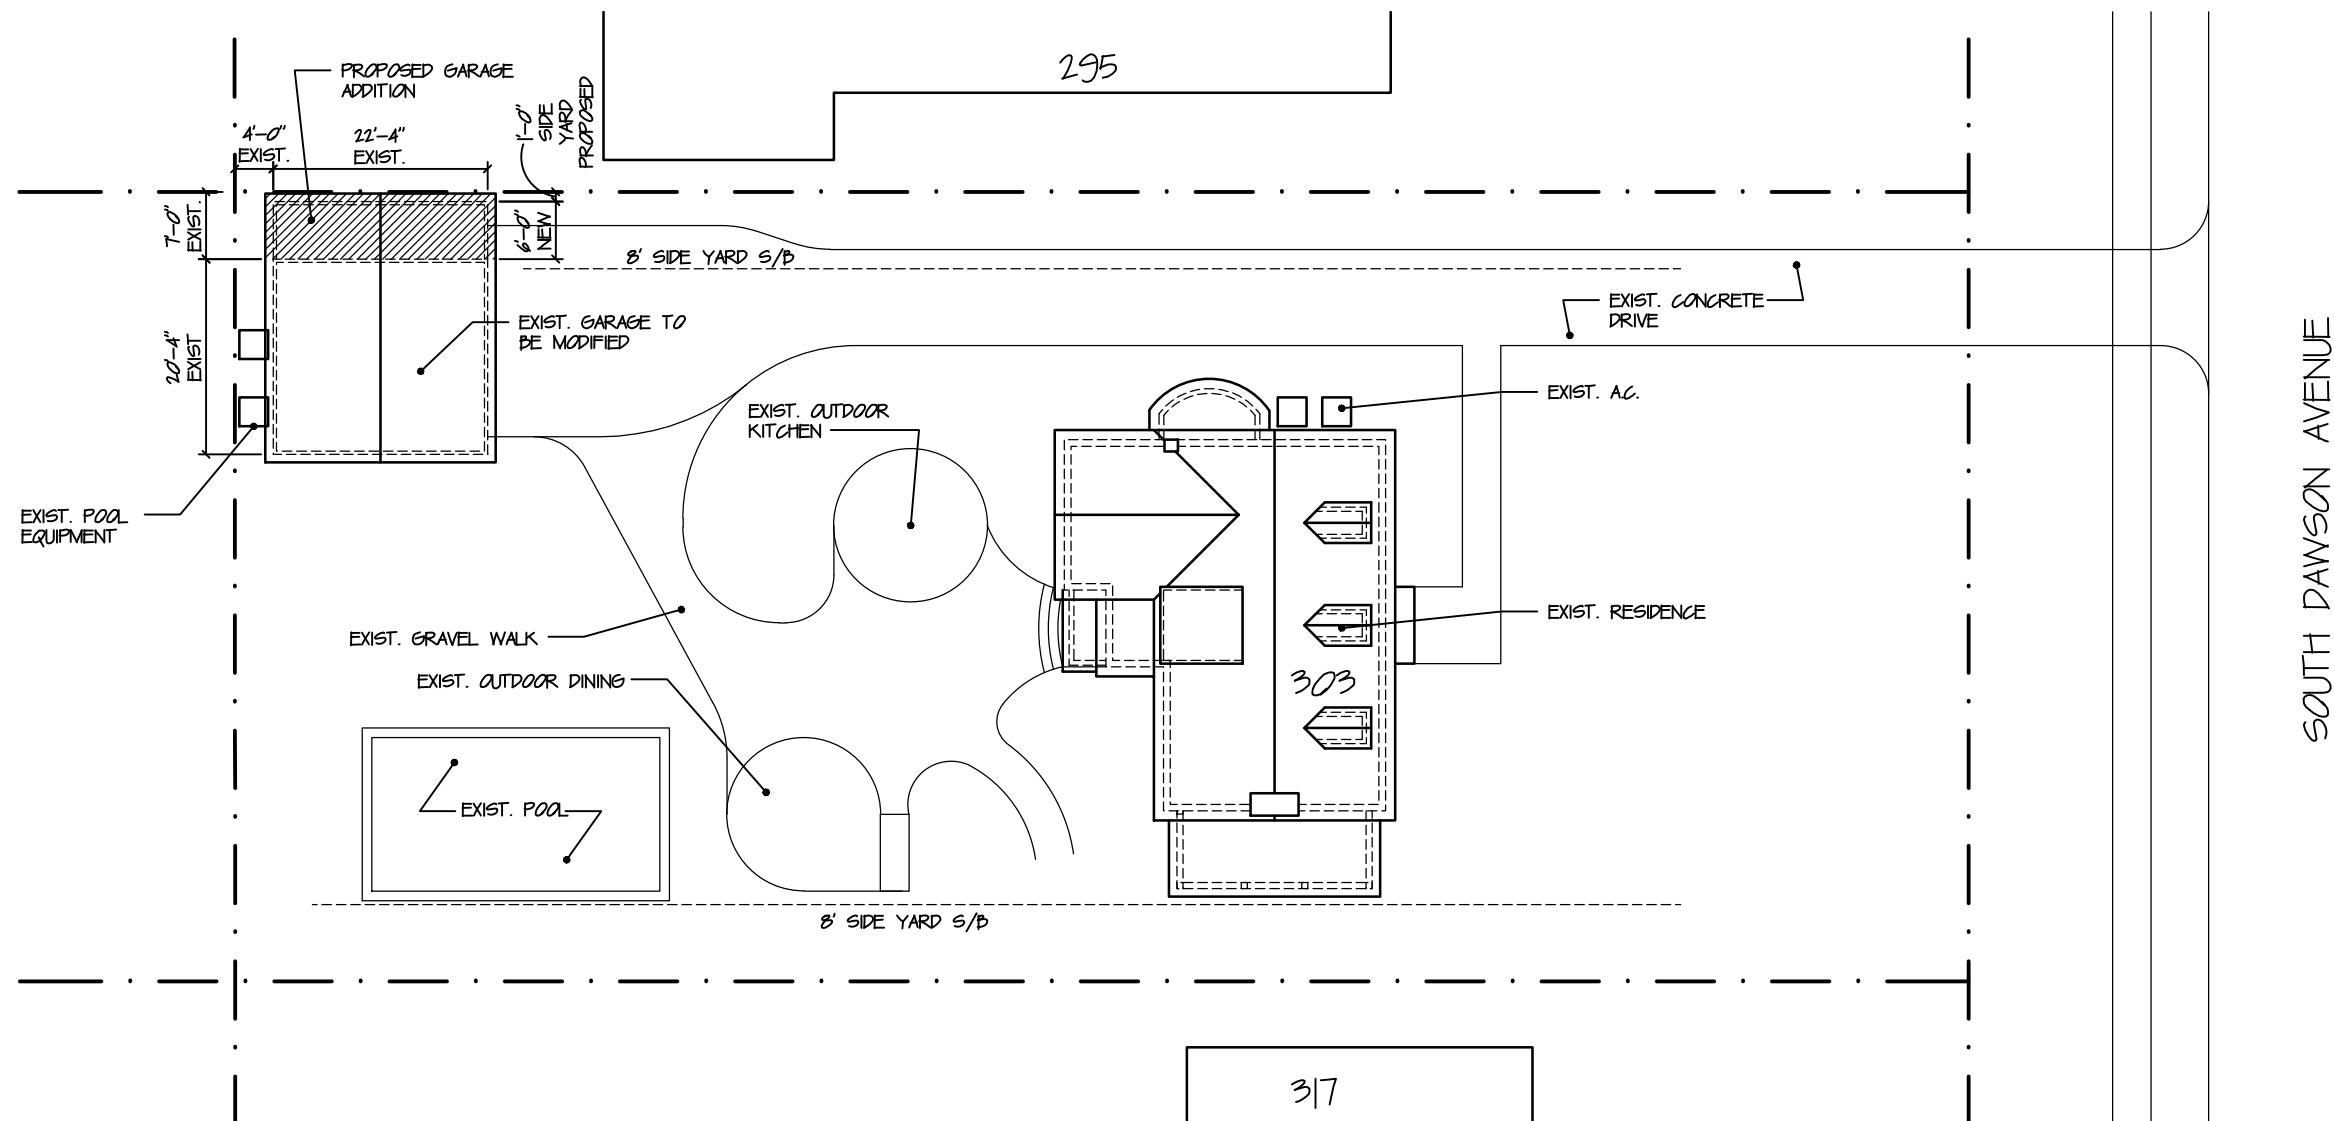


SCALE - 1"=20'-0"


N

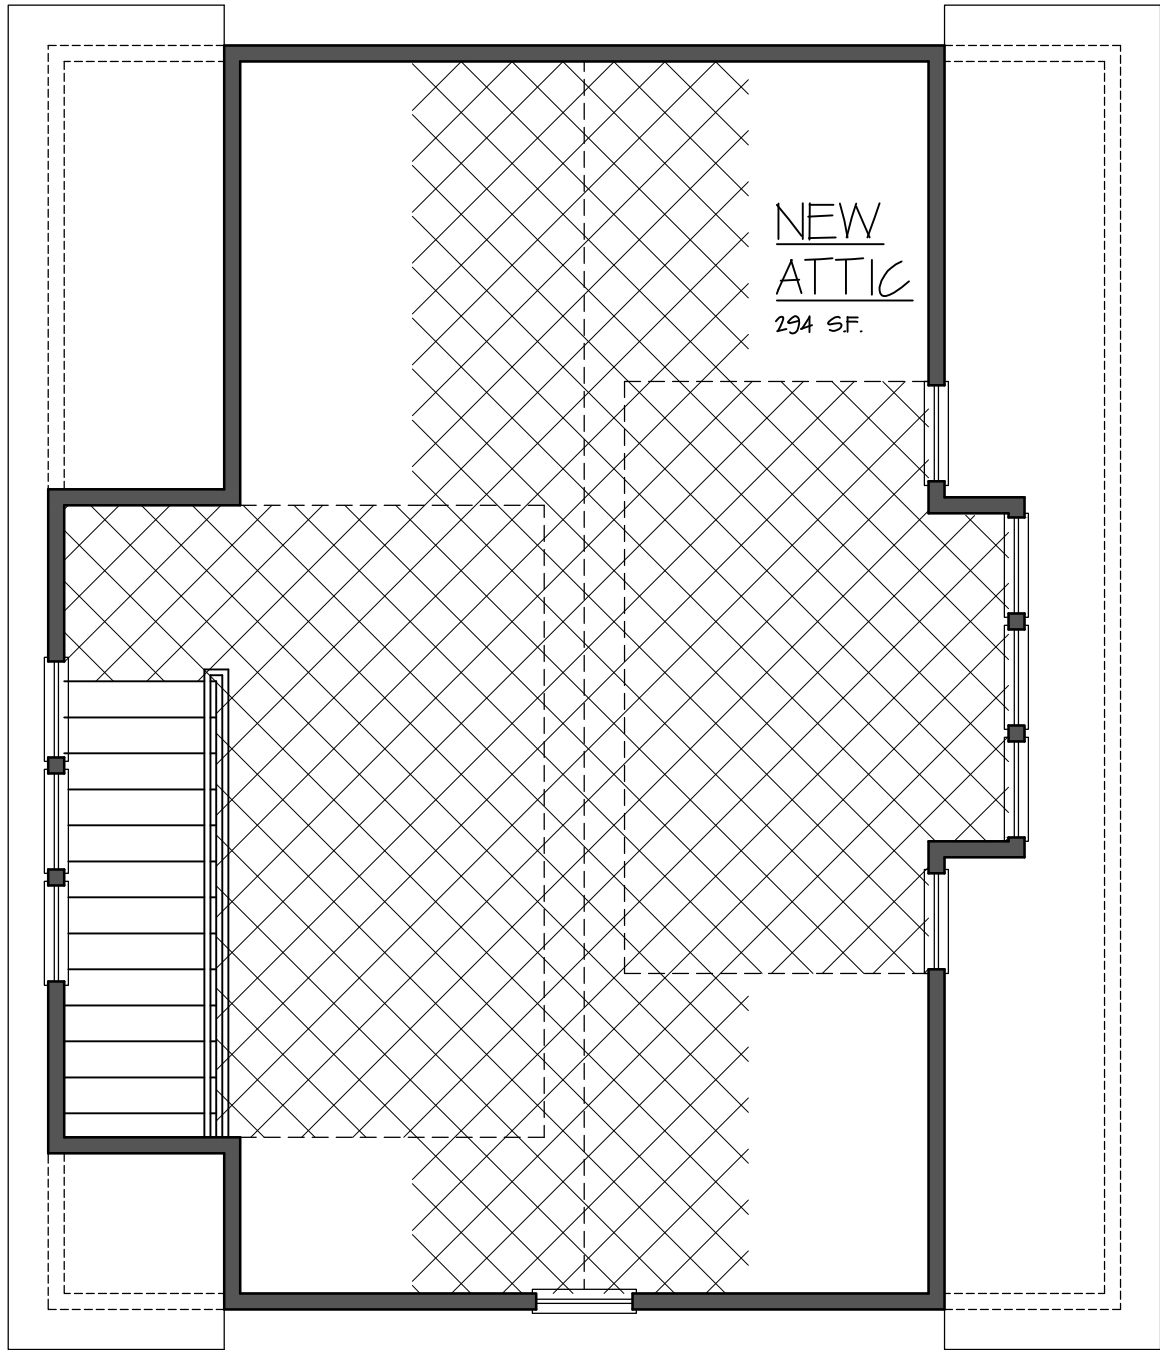


ATTIC PLAN

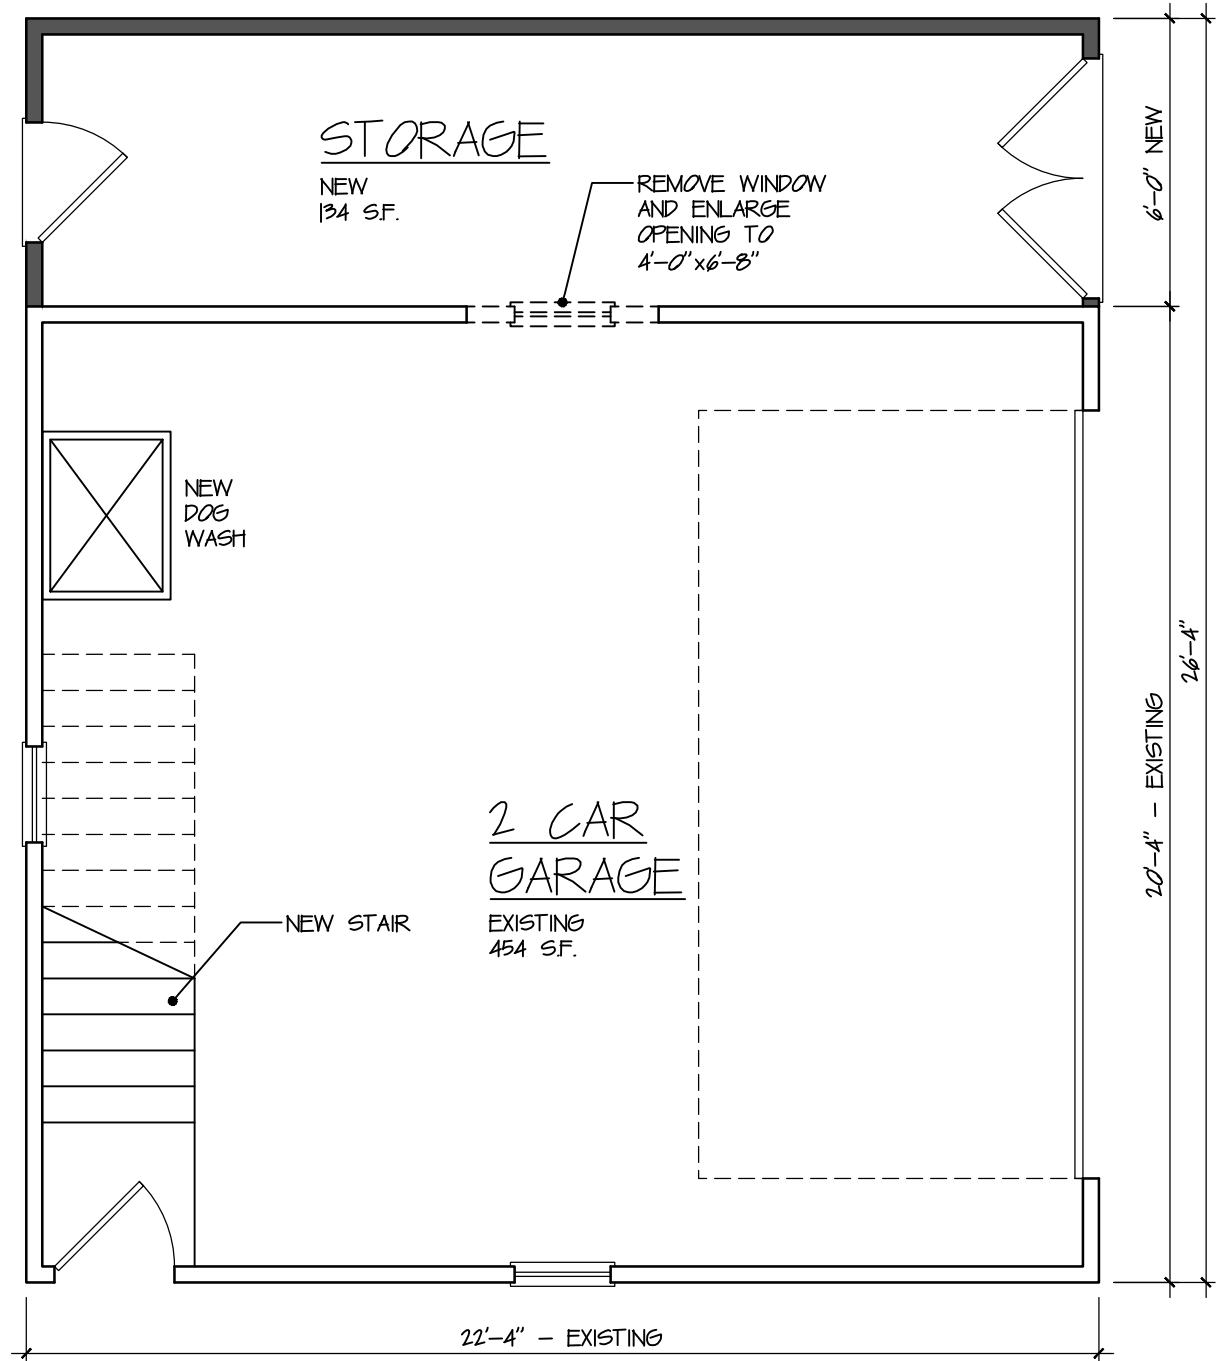


FIRST FLOOR PLAN

 

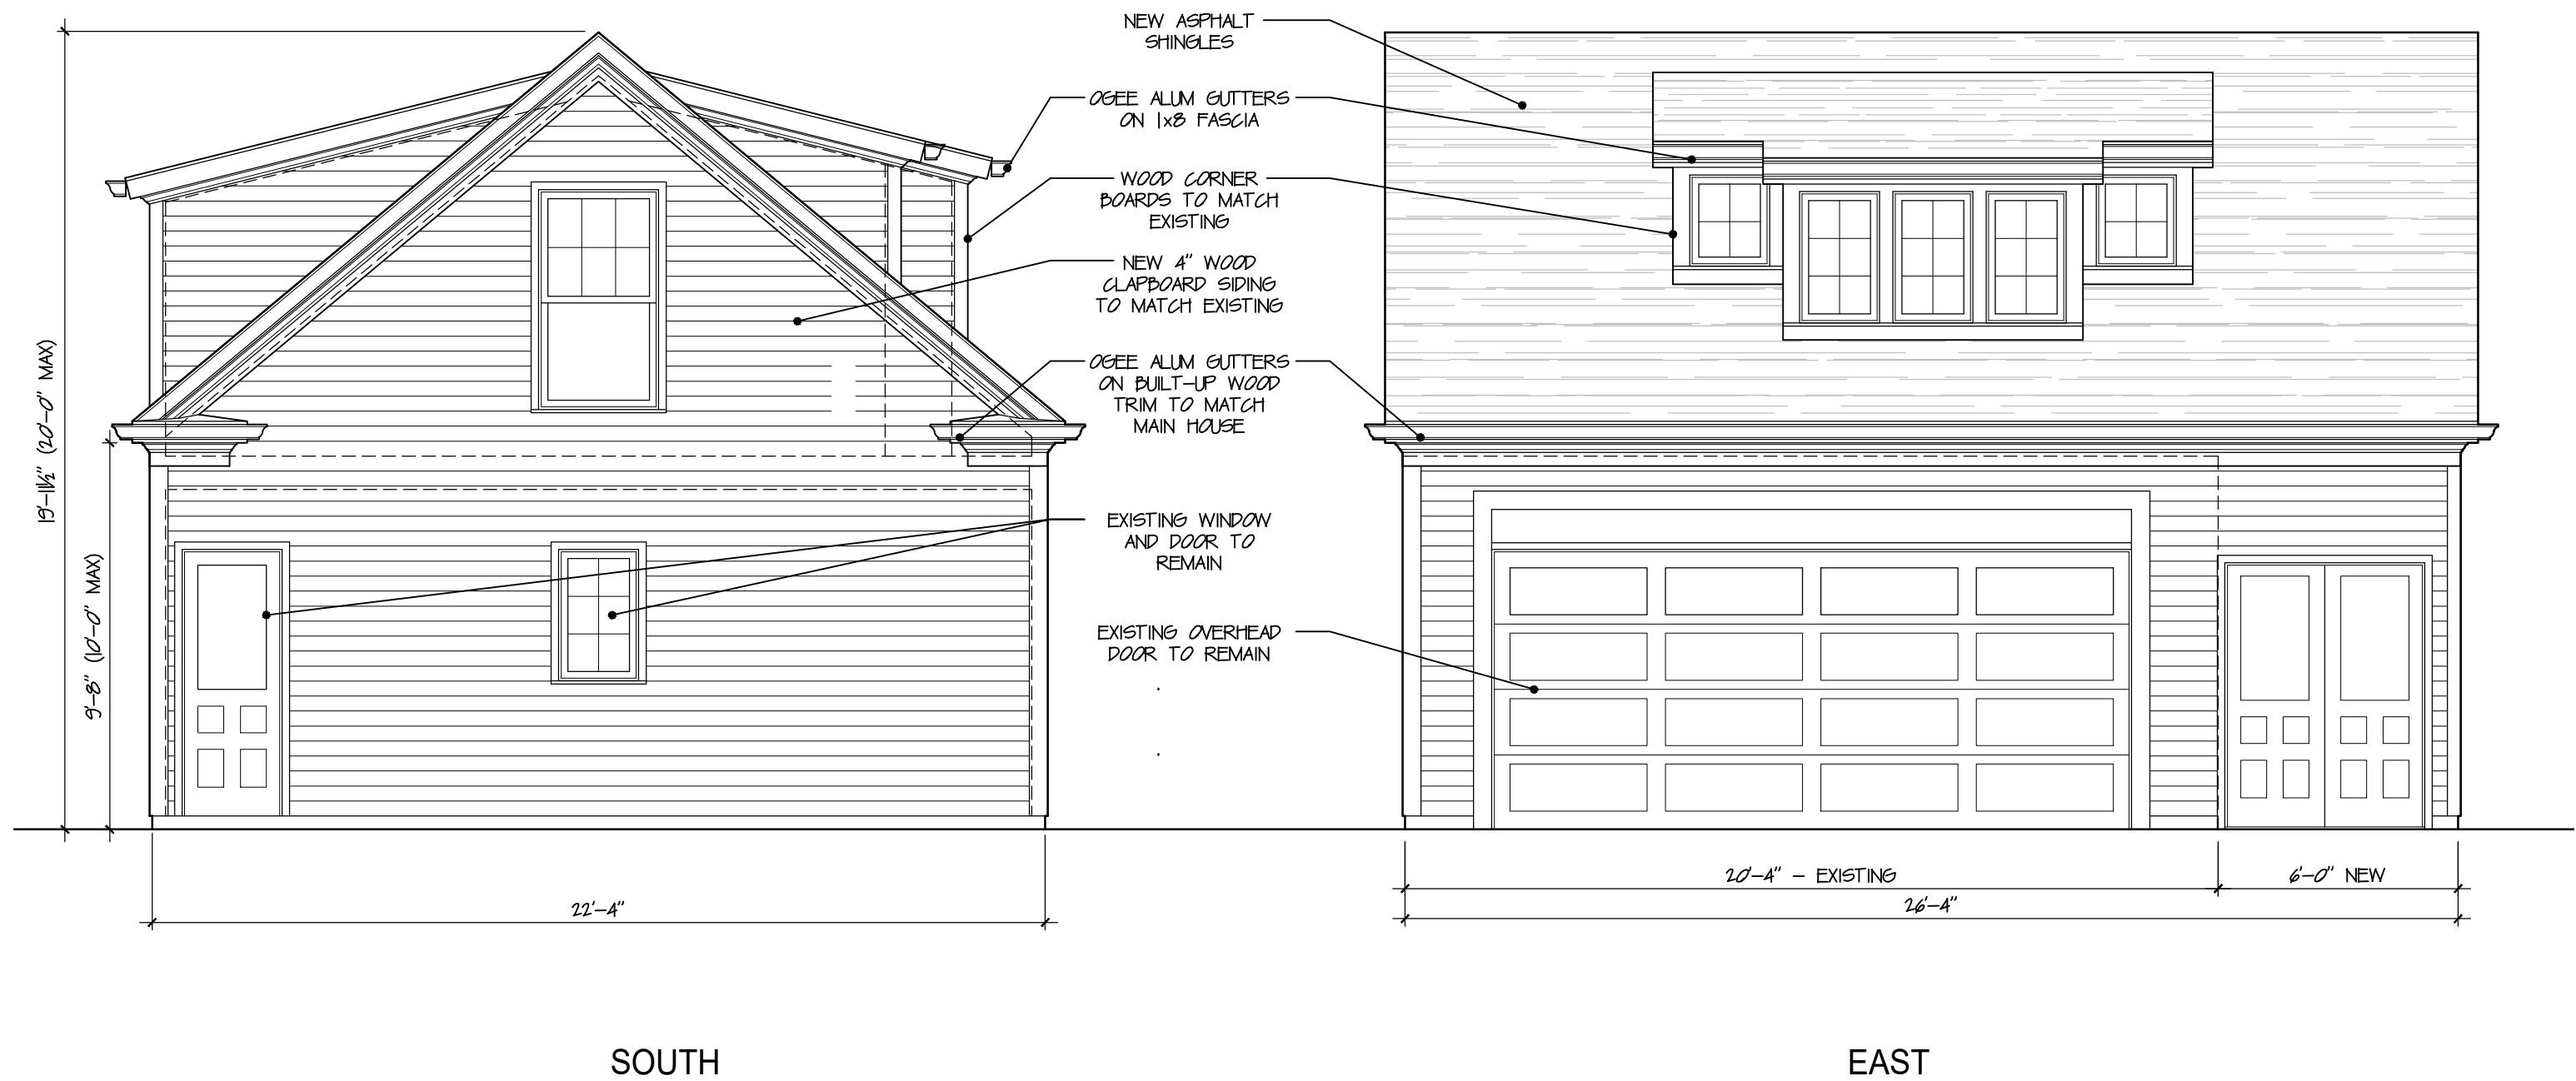

SCALE - 1/4"=1'-0"

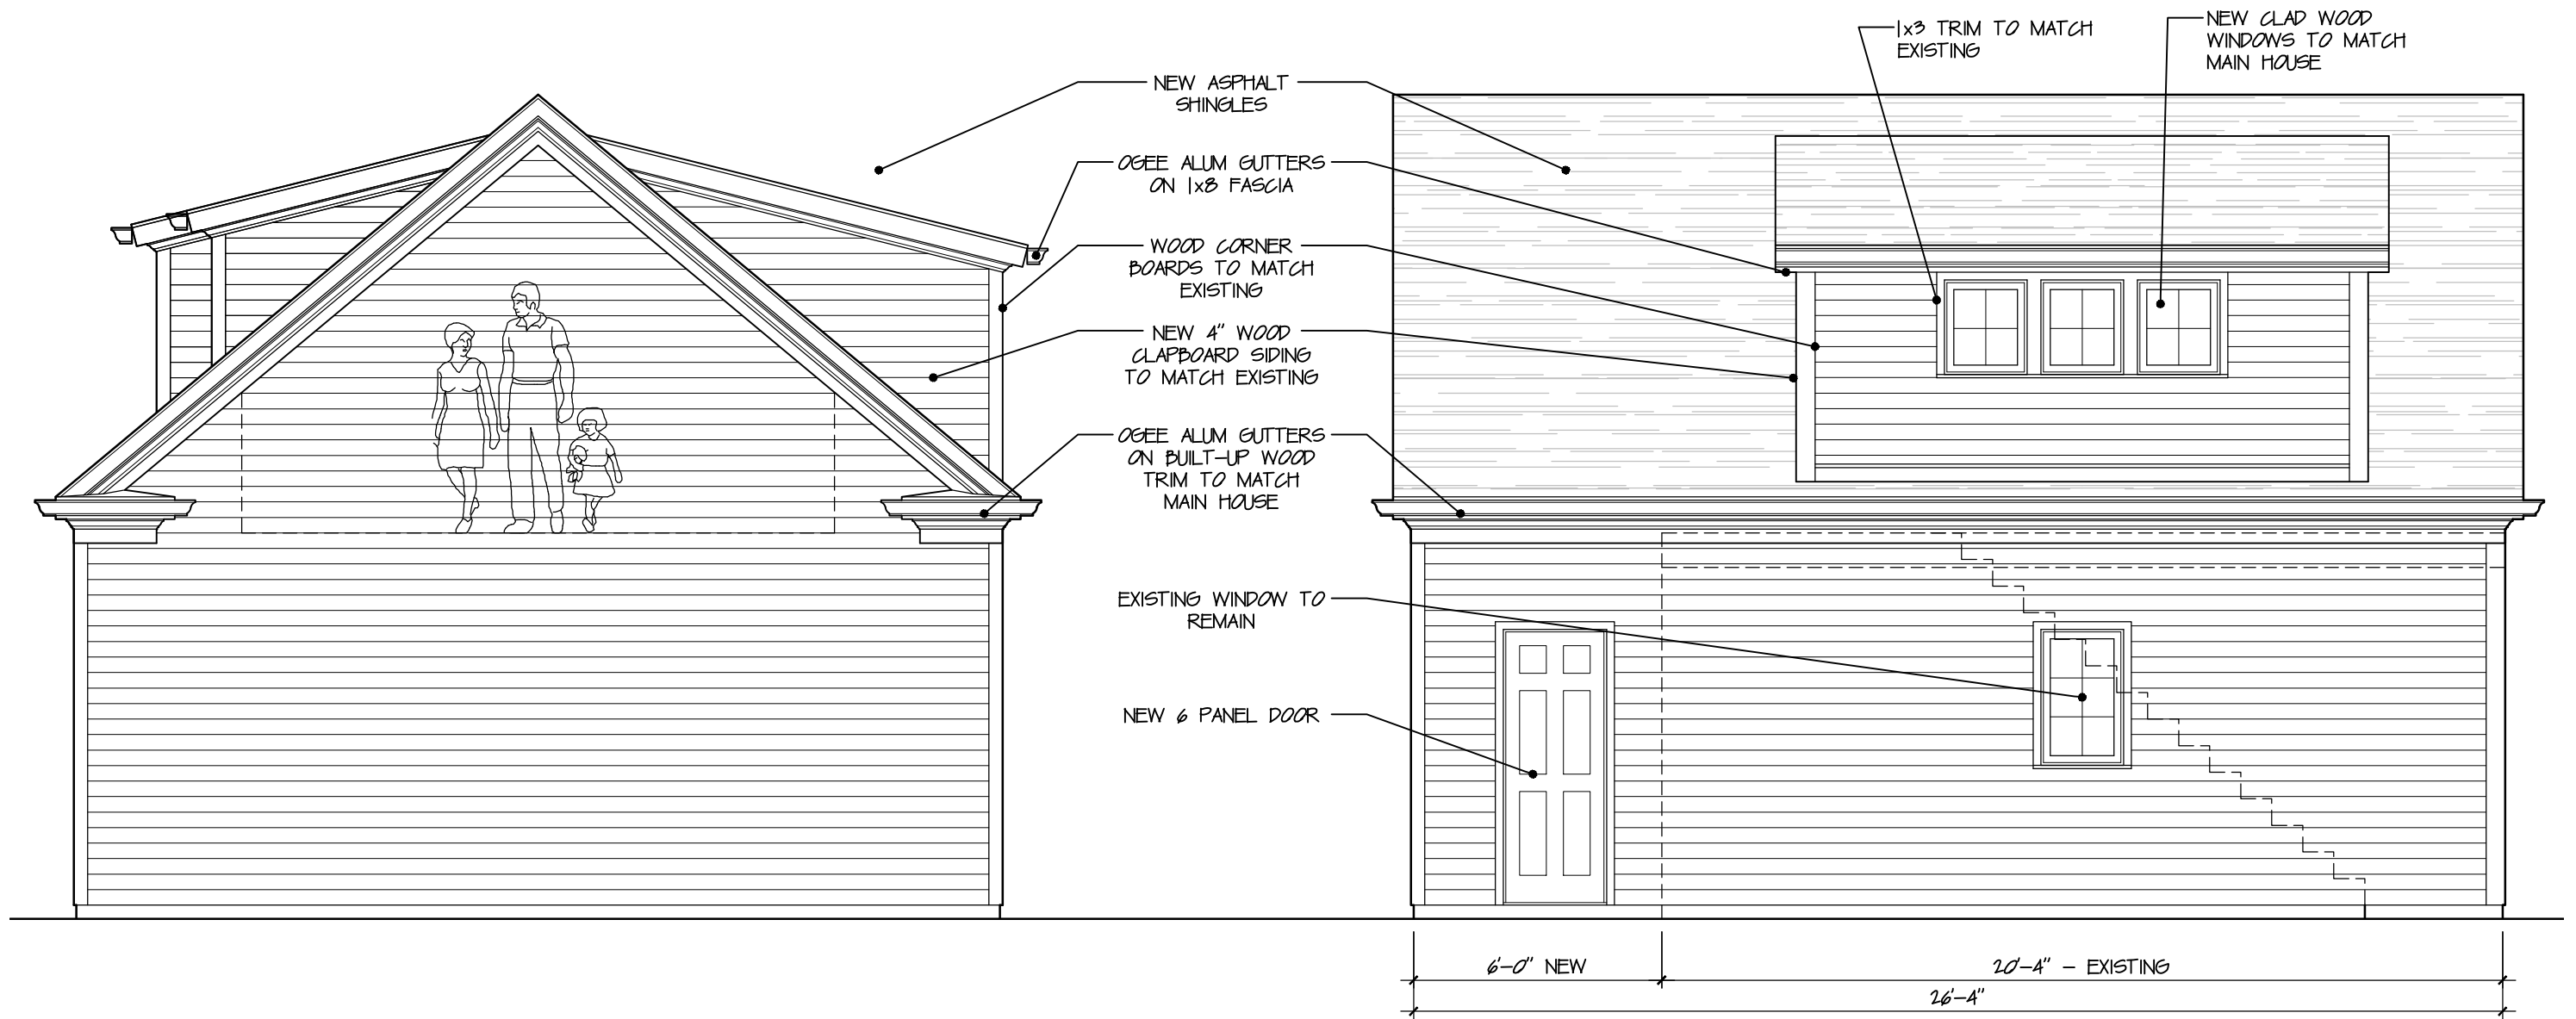

NORTH

WEST

SCALE - 1/4"=1'-0"





EXISTING MAIN HOUSE FOR REFERENCE



EXISTING DETACHED GARAGE TO BE MODIFIED