

771 South Hamilton Rd.
 Columbus, OH 43213
 Office (614) 235-5000
 Fax (614) 235-9582
 Cell (740) 644-3556
 "Your One Stop Remodeler"
 Since 1960
 Windows • Doors
 Siding Products
 Roofing • Baths
 pmullen@winglerconstruction.com
 www.winglerconstructionremodeling.com




Pat Mullen
 Production Manager

Zoning - R3
 TOTAL LMD = 5440
 Proposed Lot = 1911
 Coverage
 EXISTING HOUSE = 1086
 ADDITION = 395
 DECK = 60
 GARAGE = 400
 LOT COVERAGE = 40%

WOOD JOB
 SITE PLAN
 834 CHELSEA AVE
 BEXLEY, OHIO


SCALE 1/4" = 3'

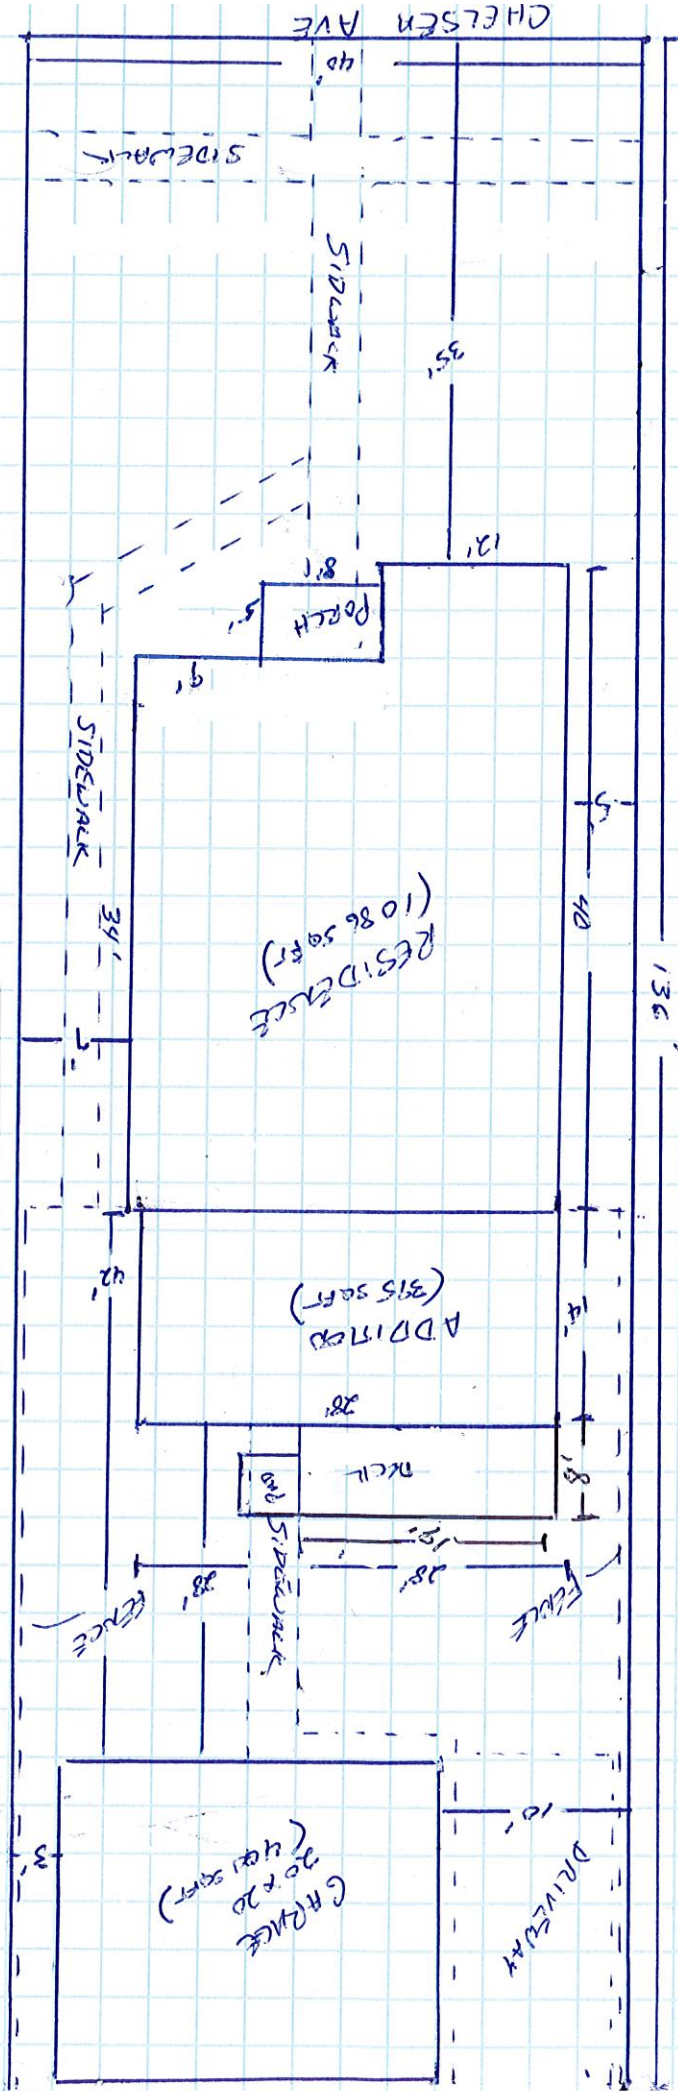

WEST VIEW

WOODS JOB - 834 CHELSEA

SCALE 1/4" = 1'

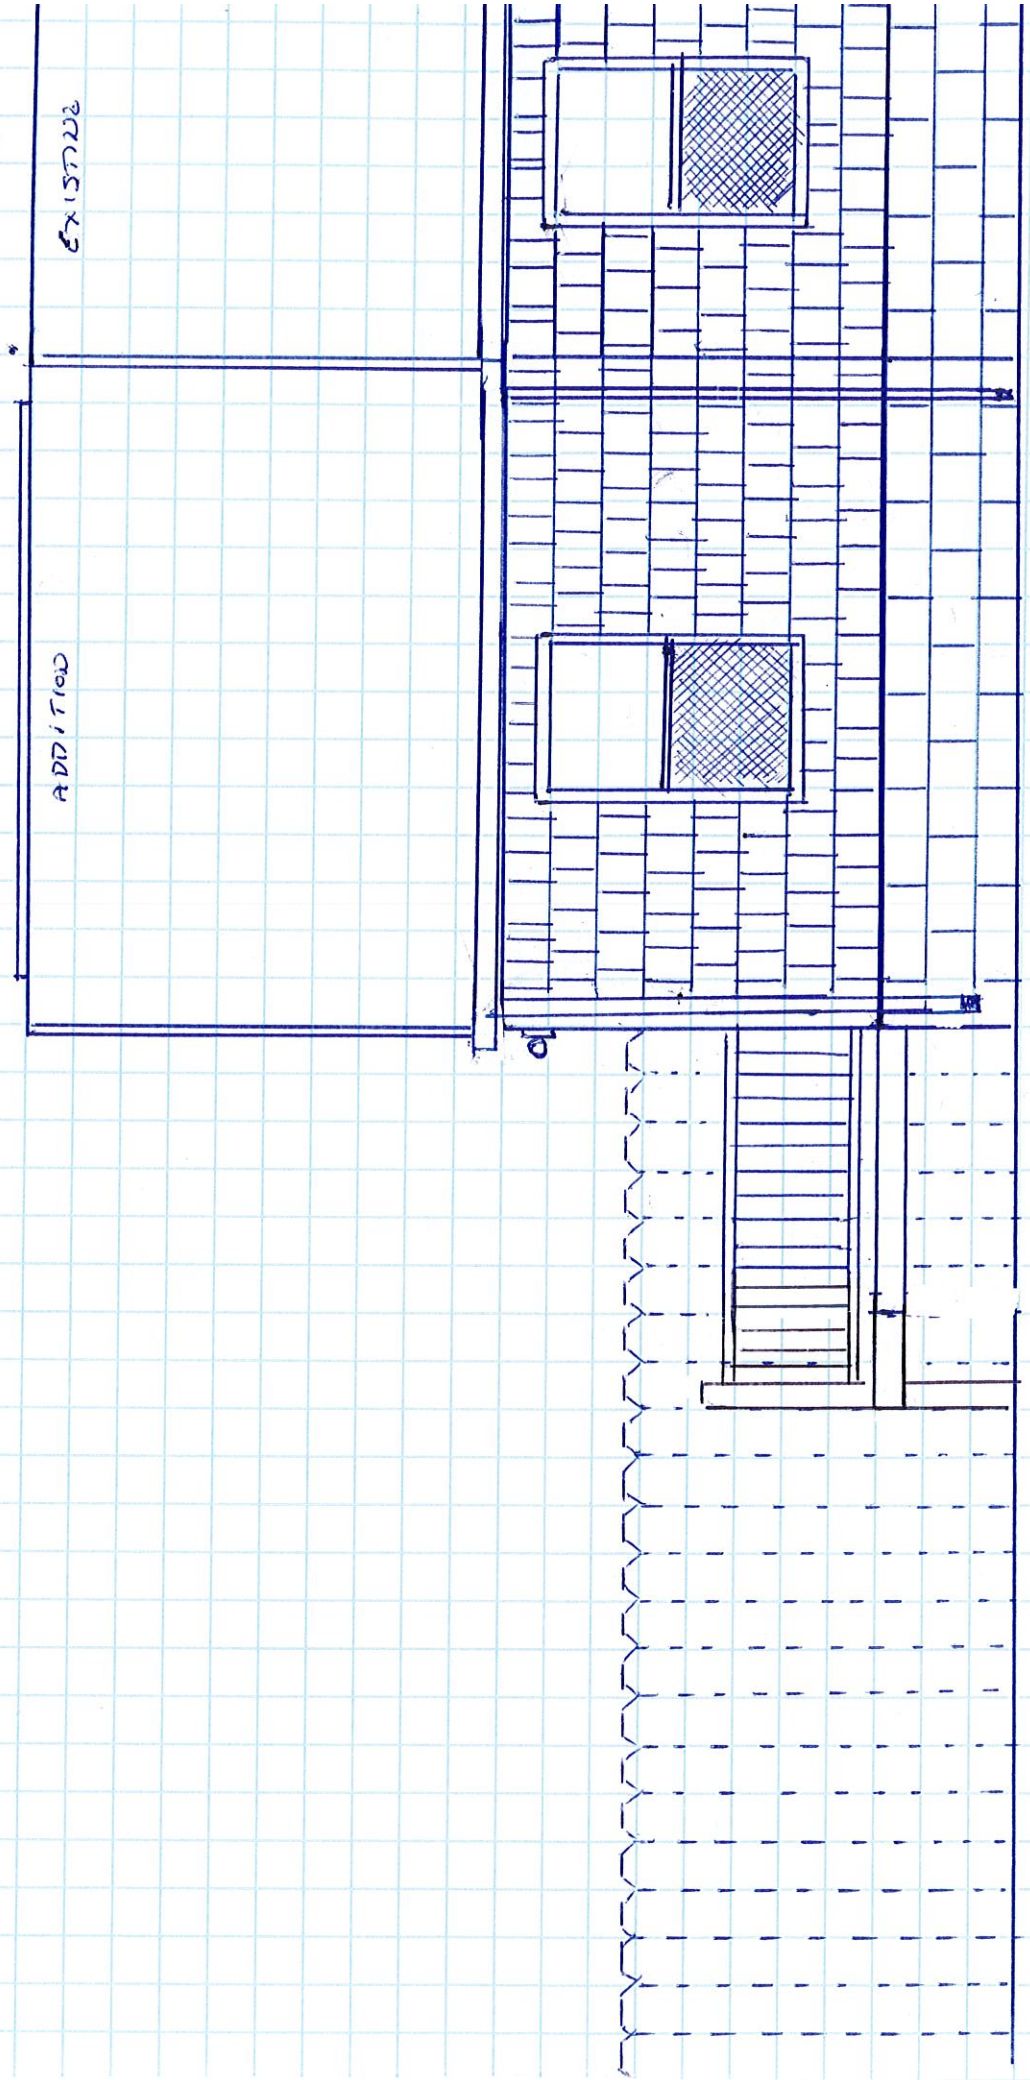

EAST VIEW

WOODS JOB - 834 CHELSEA

SCALE $\frac{1}{4}'' = 1'$

