


**COPYRIGHT ©**  
 LAUERHASS ARCHITECTURE, LLC  
 ALL RIGHTS RESERVED.  
 THE ARCHITECT'S DRAWINGS AND OTHER WORK ARE FOR USE SOLELY ON THIS PROJECT. THE ARCHITECT IS THE AUTHOR, AND RESERVES ALL RIGHTS. INFORMATION CONTAINED HEREIN SHALL NOT BE USED WITHOUT THE EXPRESS WRITTEN AUTHORIZATION OF THE ARCHITECT.

<b>Date:</b> 12 Feb 2020	<b>Drawing Title:</b> <b>First Floor Demo</b>	<b>Scale:</b> 1/4" = 1'-0"
<b>Project Number:</b> 19-093	<b>Project Name:</b> The Ey Residence	<b>Sheet Number:</b> D-1



**KITCHEN COMPARISON**

EXISTING BASE CABINETS	= 26.5 SF
EXISTING WALL CABINETS	= 16.5 SF
EXISTING PANTRY CABINET	= 5.0 SF
<b>TOTAL EXISTING STORAGE</b>	<b>= 48.0 SF</b>
PROPOSED BASE CABINETS	= 45.5 SF
PROPOSED WALL CABINETS	= 15.5 SF
PROPOSED PANTRY CABINET	= 10.0 SF
<b>TOTAL PROPOSED STORAGE</b>	<b>= 71.0 SF</b>
EXISTING OPEN COUNTERTOP	= 25.5 SF
PROPOSED OPEN COUNTERTOP	= 53.0 SF

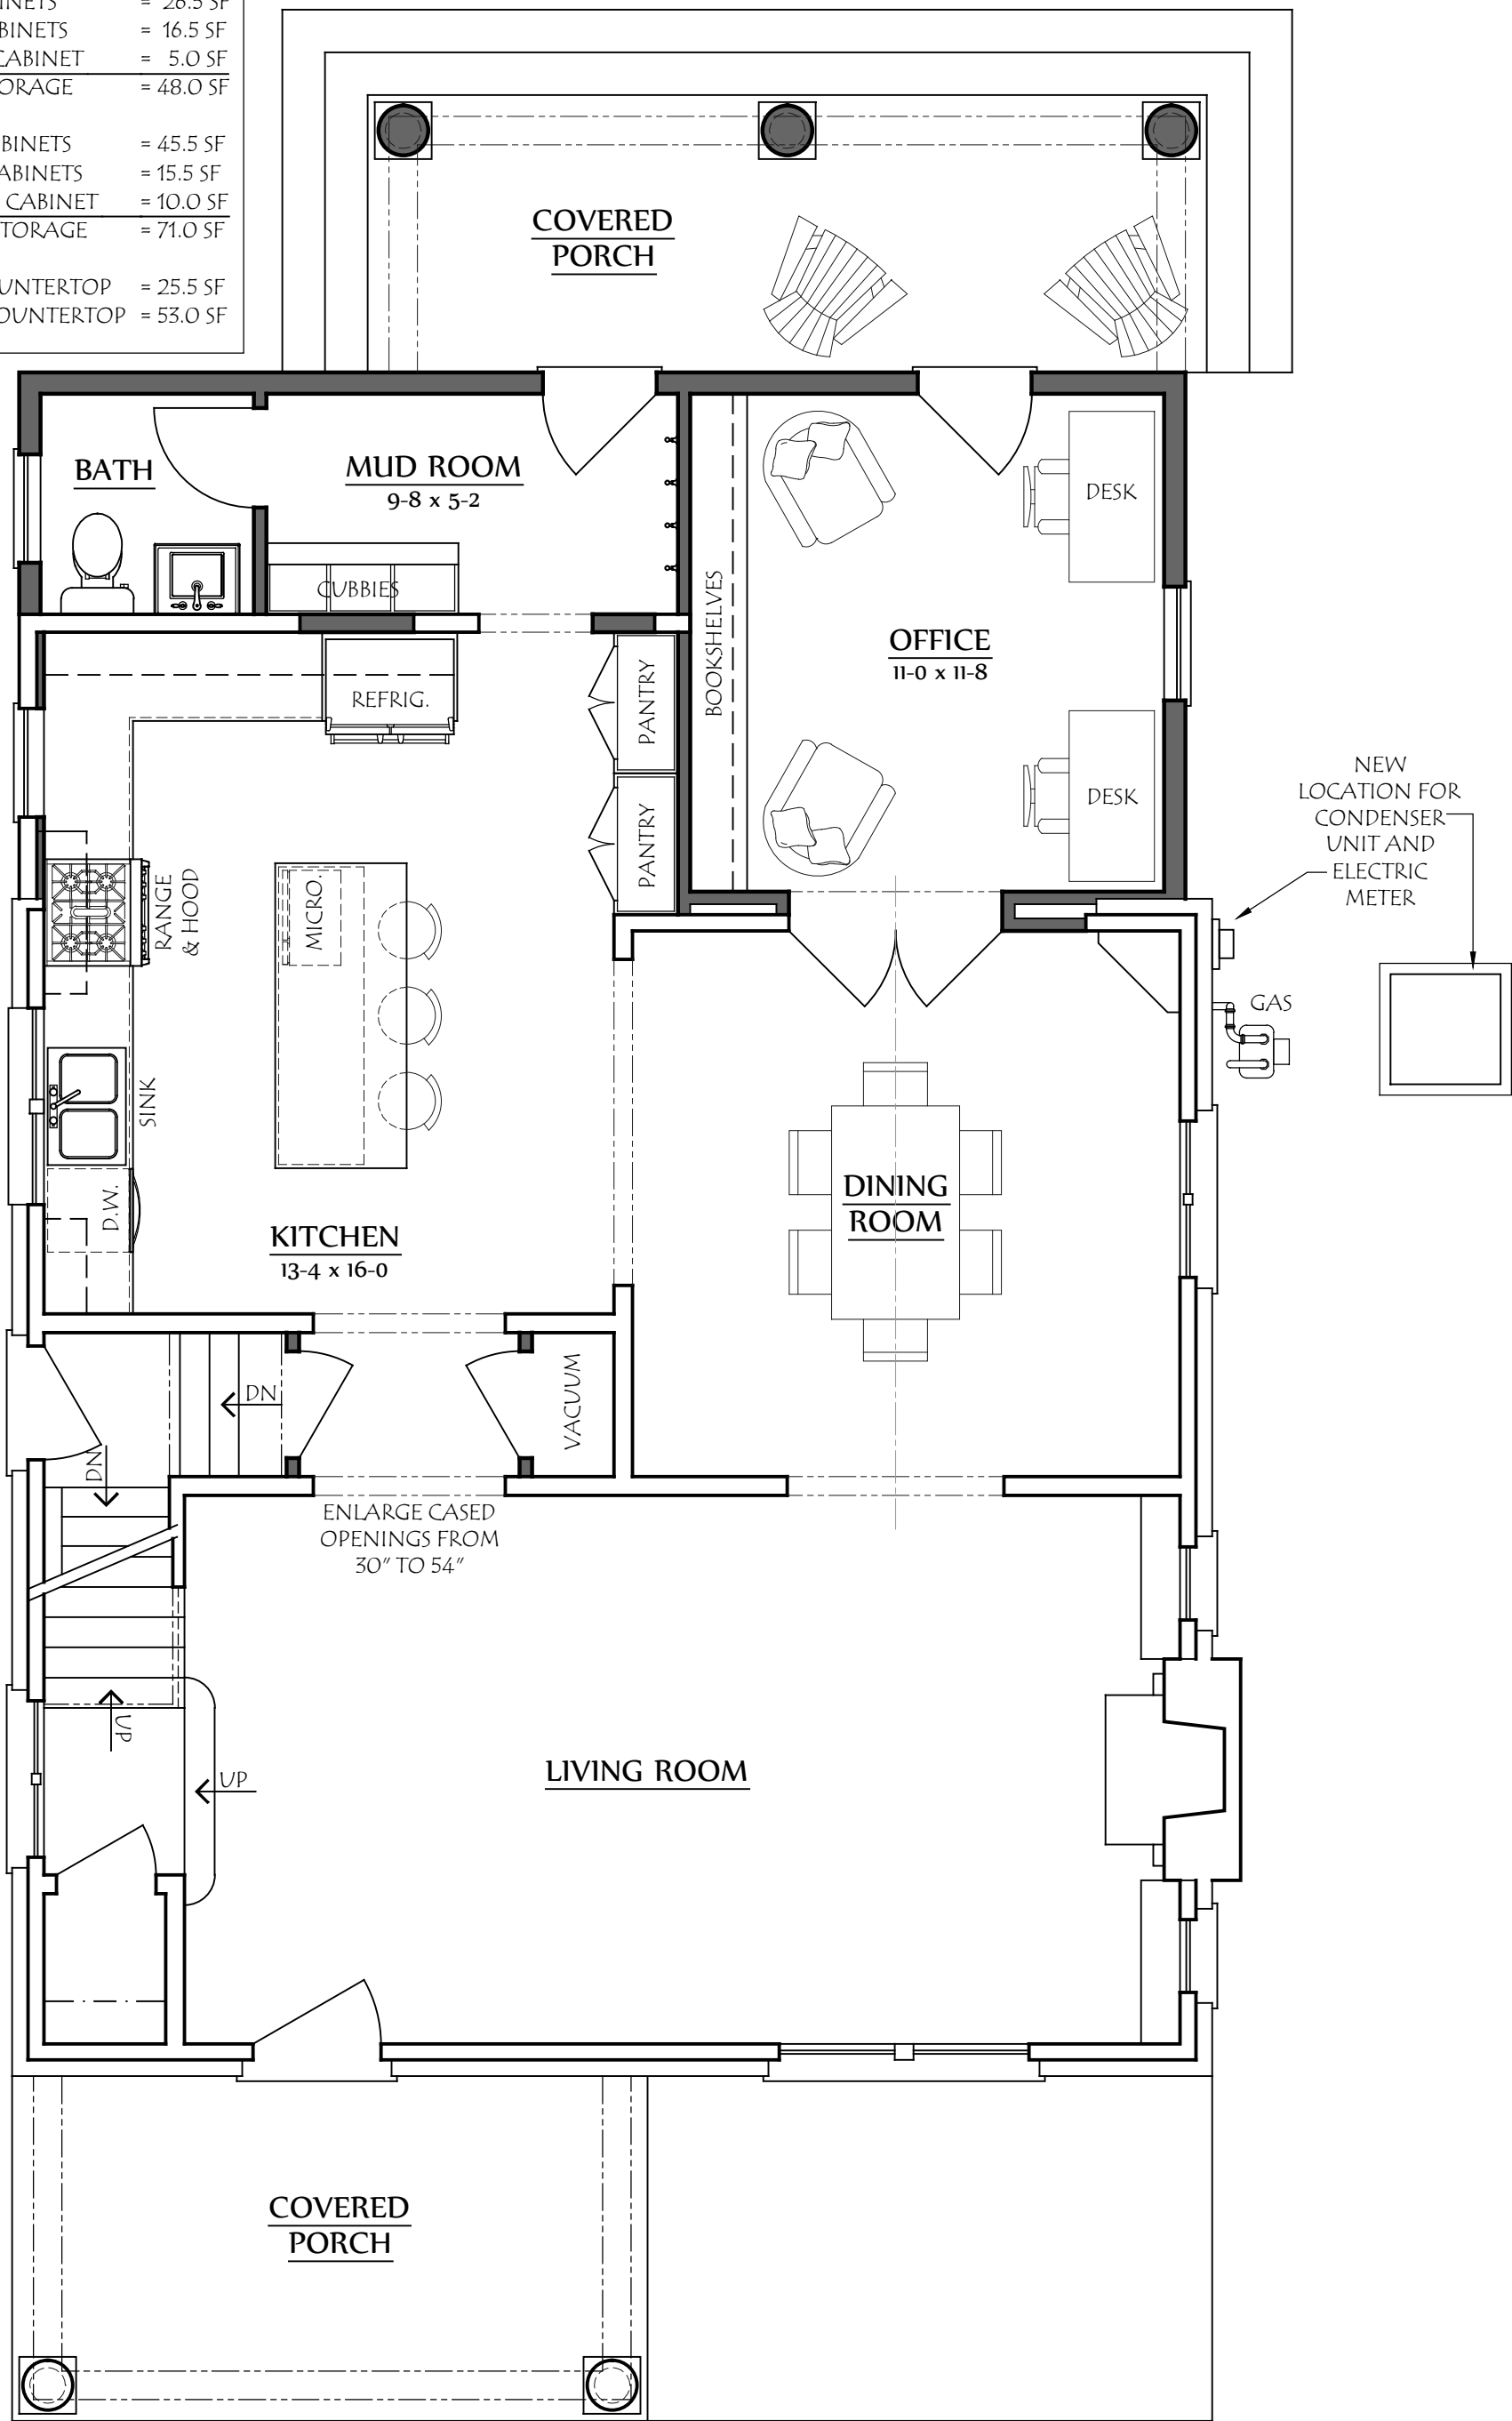

**COPYRIGHT ©**  
 LAUERHASS ARCHITECTURE, LLC  
 ALL RIGHTS RESERVED.  
 THE ARCHITECT'S DRAWINGS AND OTHER WORK ARE FOR USE SOLELY ON THIS PROJECT. THE ARCHITECT IS THE AUTHOR, AND RESERVES ALL RIGHTS. INFORMATION CONTAINED HEREIN SHALL NOT BE USED WITHOUT THE EXPRESS WRITTEN AUTHORIZATION OF THE ARCHITECT.

Date: 27 Jan 2020	Drawing Title: <b>First Floor Plan</b>	Scale: 1/4" = 1'-0"
Project Number: 19-093	Project Name: The Ey Residence	Sheet Number: A-1

**Lauerhass Architecture**  
 RENOVATION - ADDITION - NEW HOME




**COPYRIGHT©**  
 LAUERHASS ARCHITECTURE, LLC  
 ALL RIGHTS RESERVED.

THE ARCHITECT'S DRAWINGS AND OTHER WORK ARE FOR USE SOLELY ON THIS PROJECT. THE ARCHITECT IS THE AUTHOR, AND RESERVES ALL RIGHTS. INFORMATION CONTAINED HEREIN SHALL NOT BE USED WITHOUT THE EXPRESS WRITTEN AUTHORIZATION OF THE ARCHITECT.

<u>Date:</u> 23 Jan 2020	<u>Drawing Title:</u> <b>Rear Elevation</b>	<u>Scale:</u> 3/16" = 1'-0"
<u>Project Number:</u> 19-093	<u>Project Name:</u> The Ey Residence	<u>Sheet Number:</u> A-2



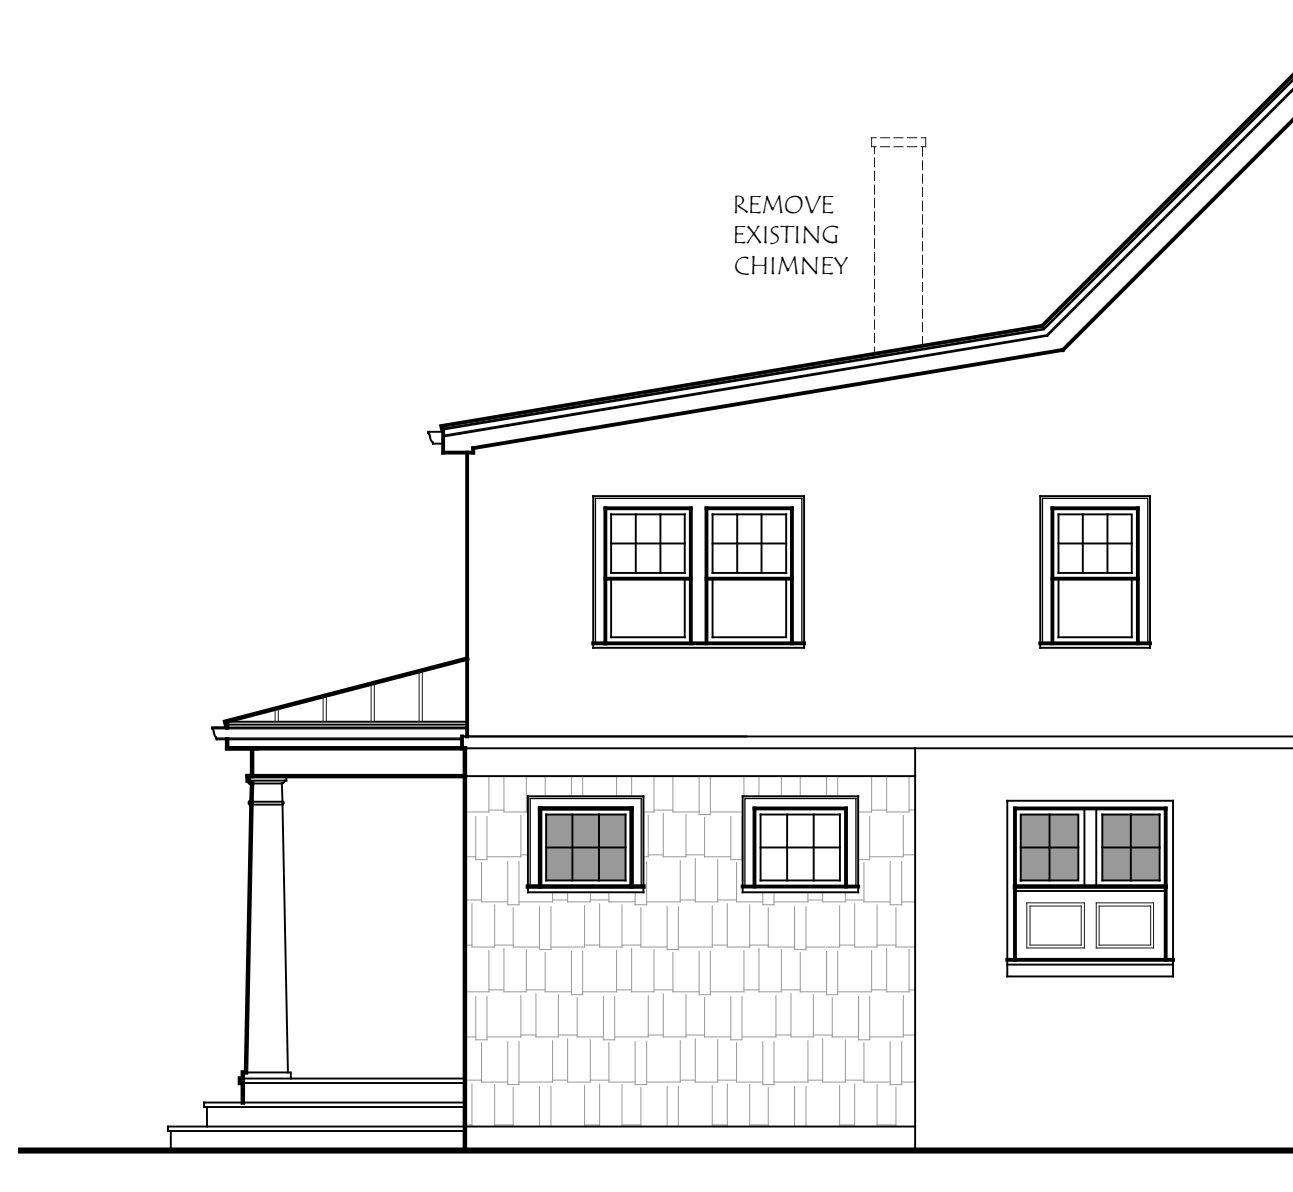

**COPYRIGHT**©  
 LAUERHASS ARCHITECTURE, LLC  
 ALL RIGHTS RESERVED.

THE ARCHITECT'S DRAWINGS AND OTHER WORK ARE FOR USE SOLELY ON THIS PROJECT. THE ARCHITECT IS THE AUTHOR, AND RESERVES ALL RIGHTS. INFORMATION CONTAINED HEREIN SHALL NOT BE USED WITHOUT THE EXPRESS WRITTEN AUTHORIZATION OF THE ARCHITECT.

<u>Date:</u> 23 Jan 2020	<u>Drawing Title:</u> <b>Side Elevations</b>	<u>Scale:</u> 3/16" = 1'-0"
<u>Project Number:</u> 19-093	<u>Project Name:</u> The Ey Residence	<u>Sheet Number:</u> A-3

