



3 EXISTING THIRD FLOOR PLAN
1/4" = 1'-0"

- DEMO NOTES:**
1. ADDITIONAL DEMO MAY BE REQ'D. SEE THE PLANS FOR NEW WORK
 2. COORD. W/ THE OWNER FOR THE REMOVAL OF ALL MATERIALS NOT INDICATED ON DWGS.
 3. BEFORE REMOVAL OF INTERIOR WALLS OR NEW OPENINGS COORD. W/ THE OWNER. FIELD VERIFY ALL CONDITIONS. COORD. EXISTING BEARING & STRUCTURAL CONDITIONS. BRACE AS REQ'D.
 4. VERIFY EXISTING MECH. & ELECTRICAL IN EXISTING AREAS BEING REMOVED. COORD. NEW LOCATIONS W/ DRAWINGS & THE OWNER.
 5. IF THE EXISTING EXTERIOR WALL SHEATHING IS PLYWOOD, OSB OR 1" x 4" MEMBERS, THIS MATERIAL CAN REMAIN. ANYTHING ELSE USED FOR EXTERIOR WALL SHEATHING HAS TO BE REMOVED.

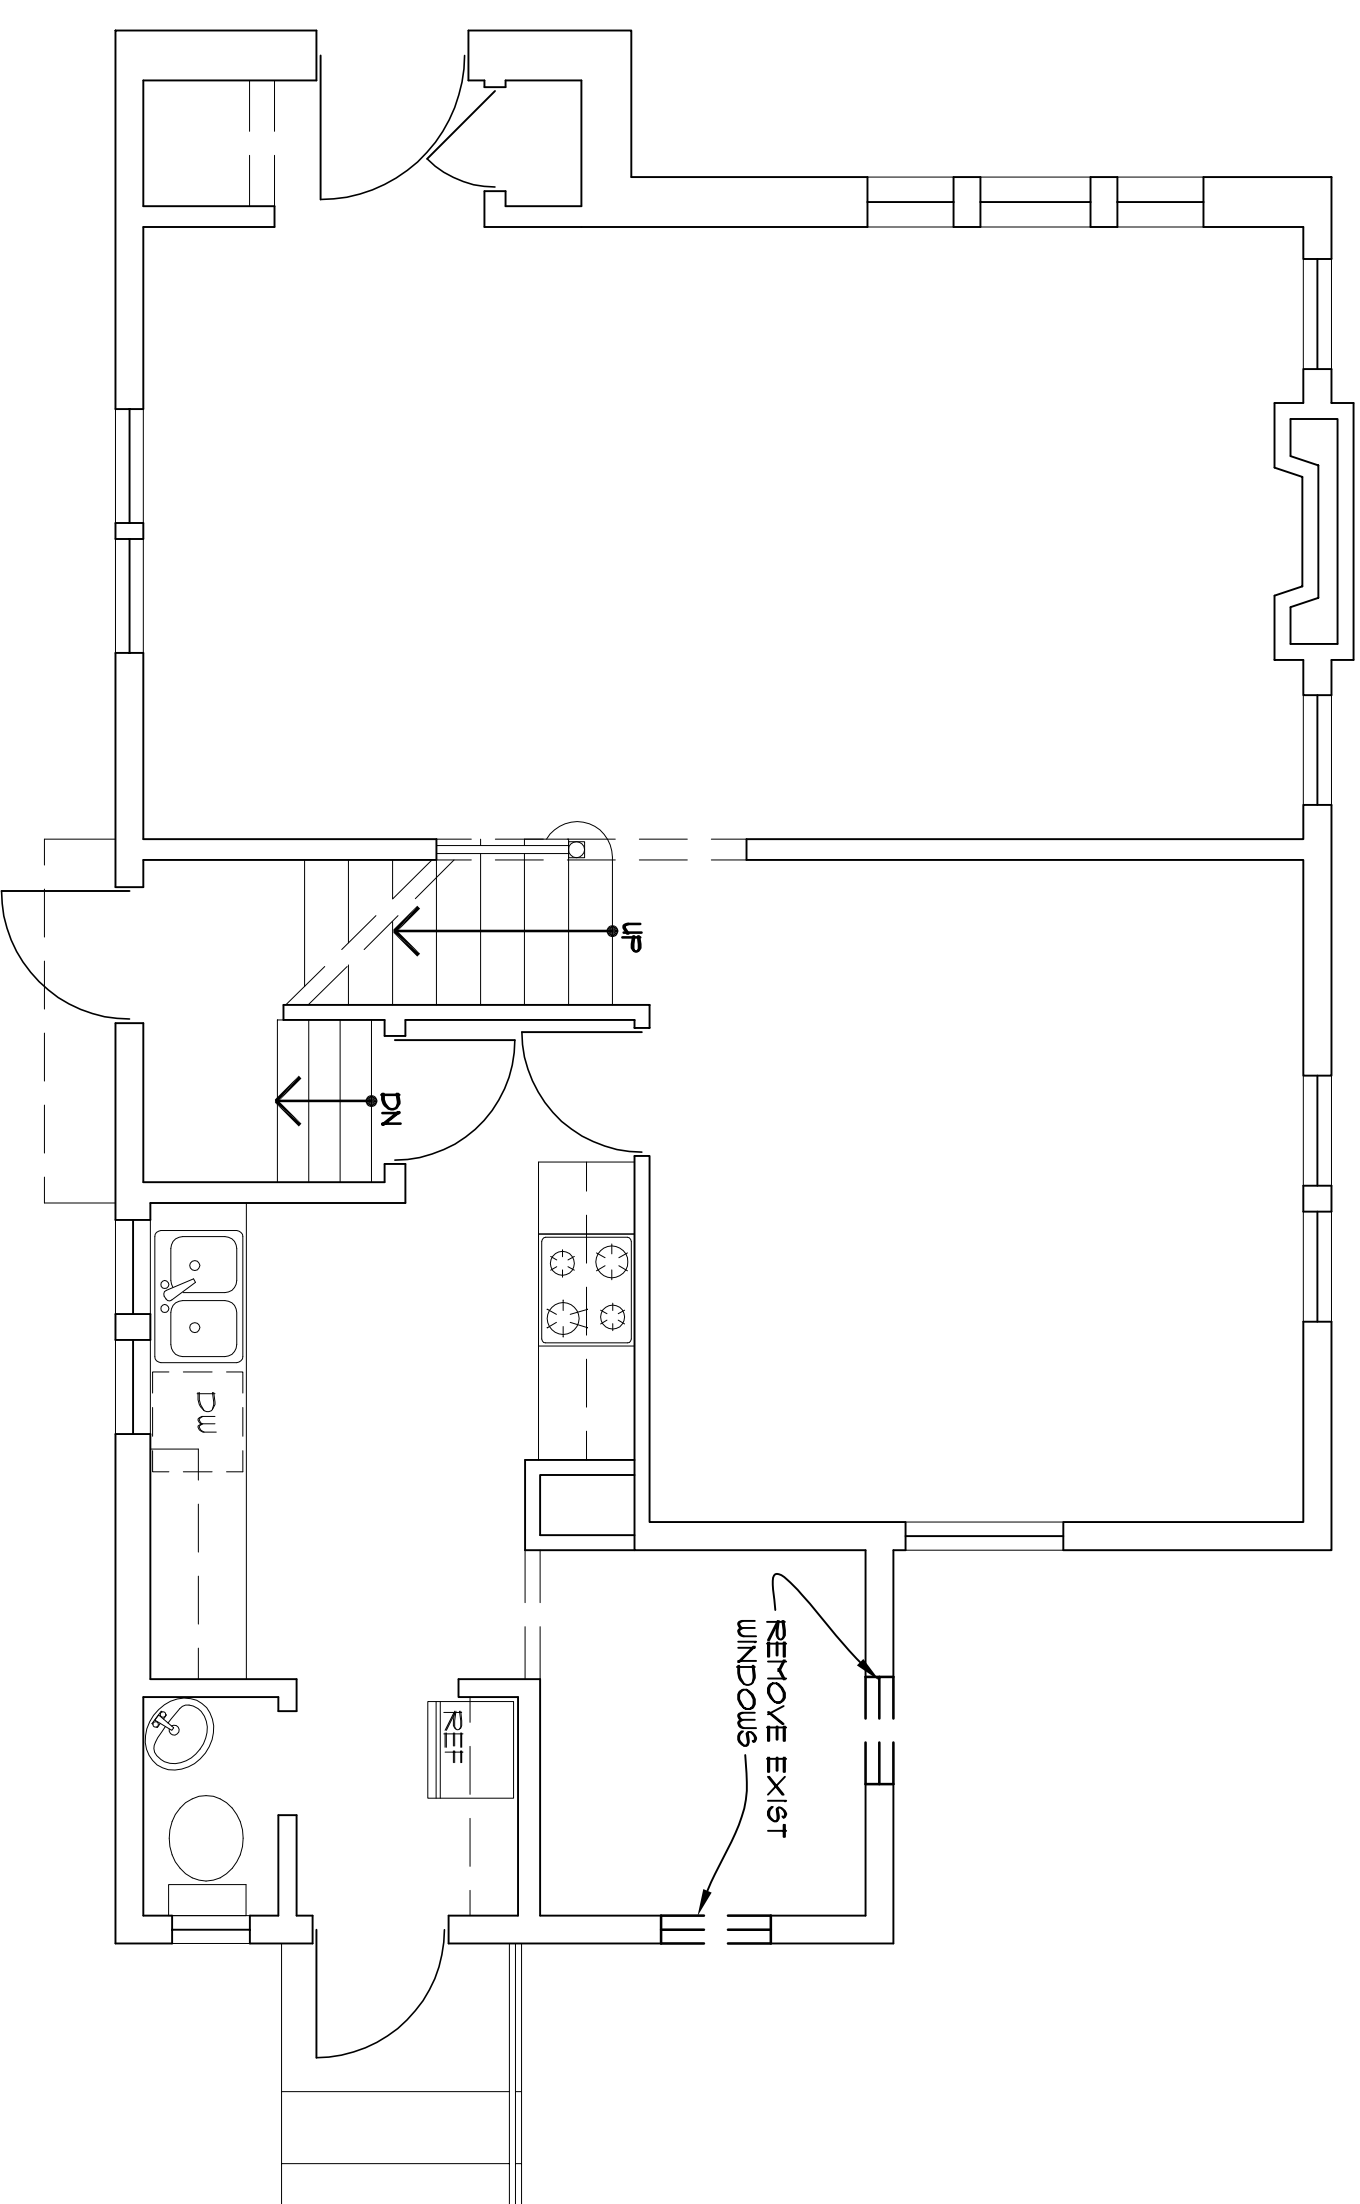

1 EXISTING FIRST FLOOR PLAN
1/4" = 1'-0"

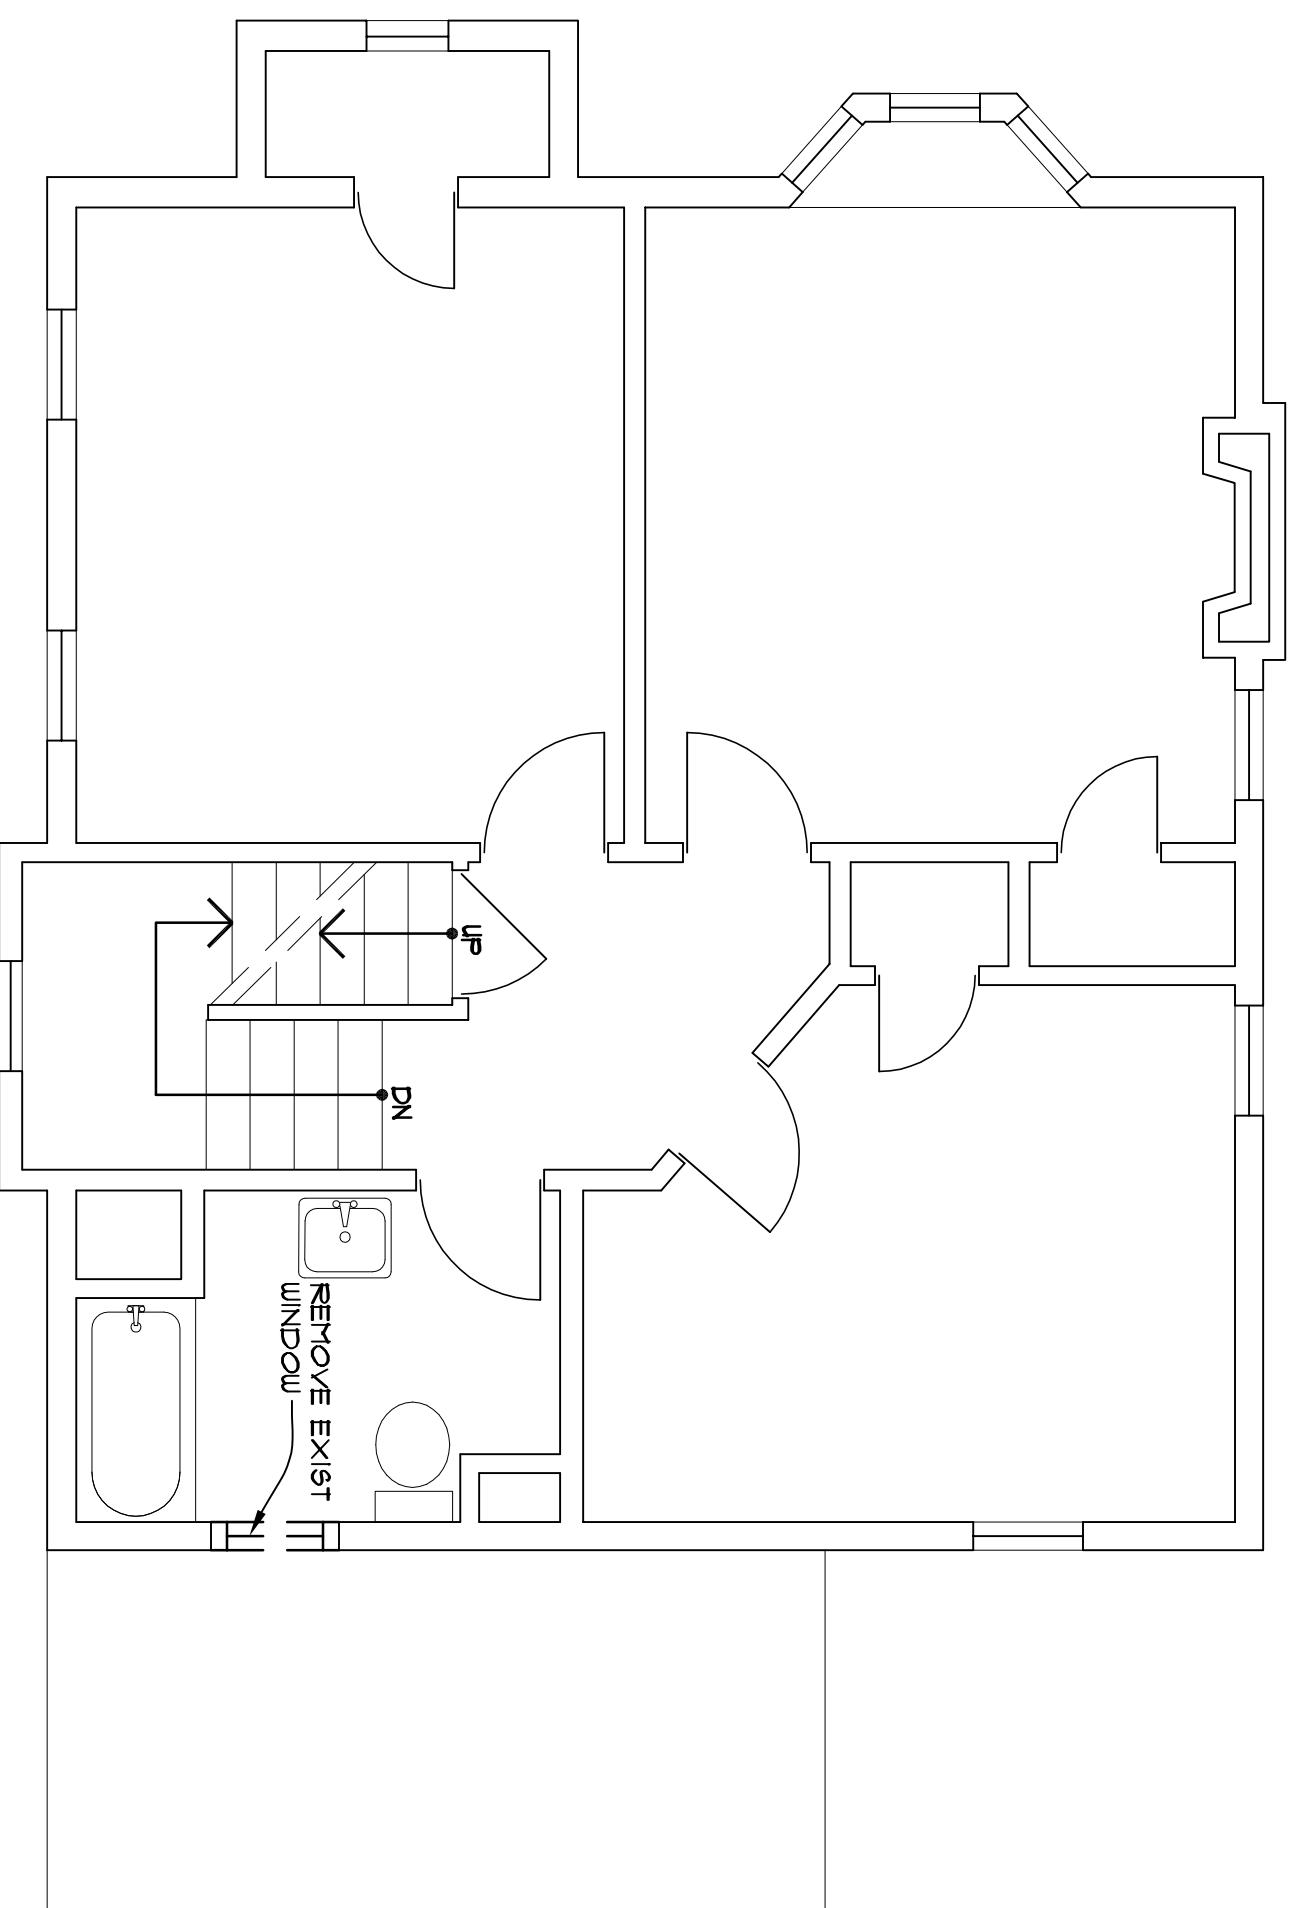

2 EXISTING SECOND FLOOR PLAN
1/4" = 1'-0"