



COPYRIGHT©

LAUERHASS ARCHITECTURE, LLC
ALL RIGHTS RESERVED.

THE ARCHITECT'S DRAWINGS AND OTHER WORK ARE FOR USE SOLELY ON THIS PROJECT. THE ARCHITECT IS THE AUTHOR, AND RESERVES ALL RIGHTS. INFORMATION CONTAINED HEREIN SHALL NOT BE USED WITHOUT THE EXPRESS WRITTEN AUTHORIZATION OF THE ARCHITECT.

Date:
2 Dec 2019

Drawing Title:
Front Elevation

Scale:
3/16" = 1'-0"




Project Number:
19-079

Project Name:
The Roth Residence

Sheet Number:
A-5



Lauerhass Architecture
RENOVATION - ADDITION - NEW HOME

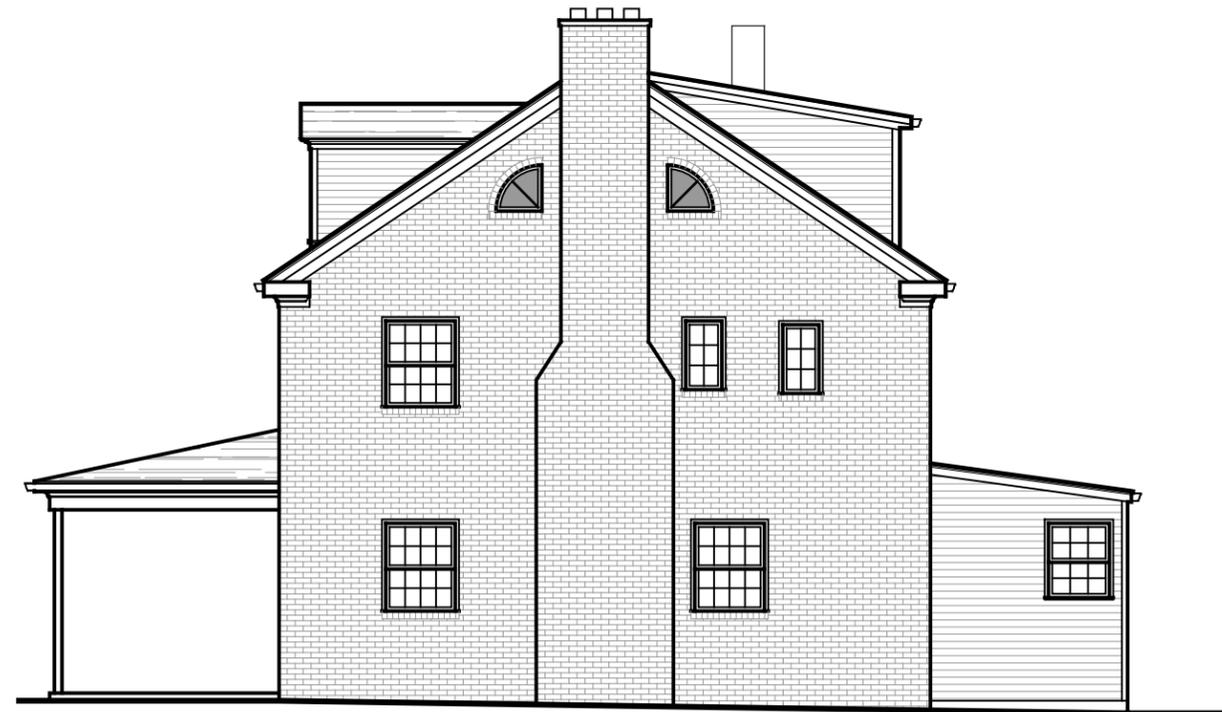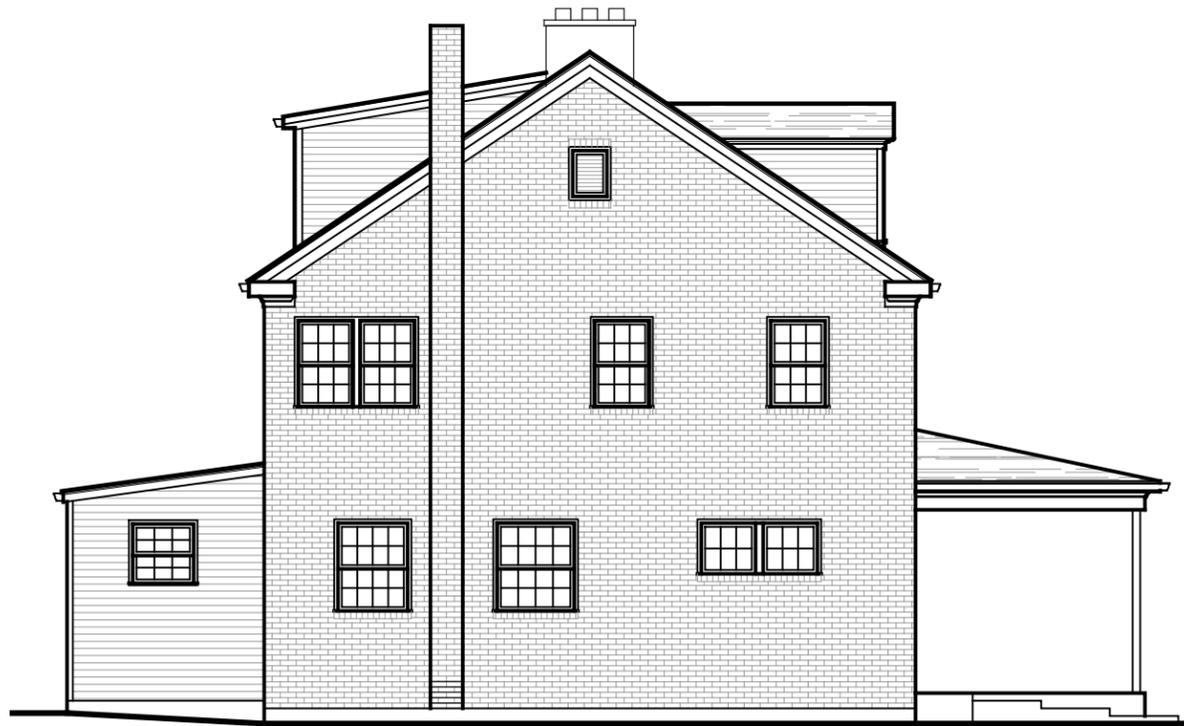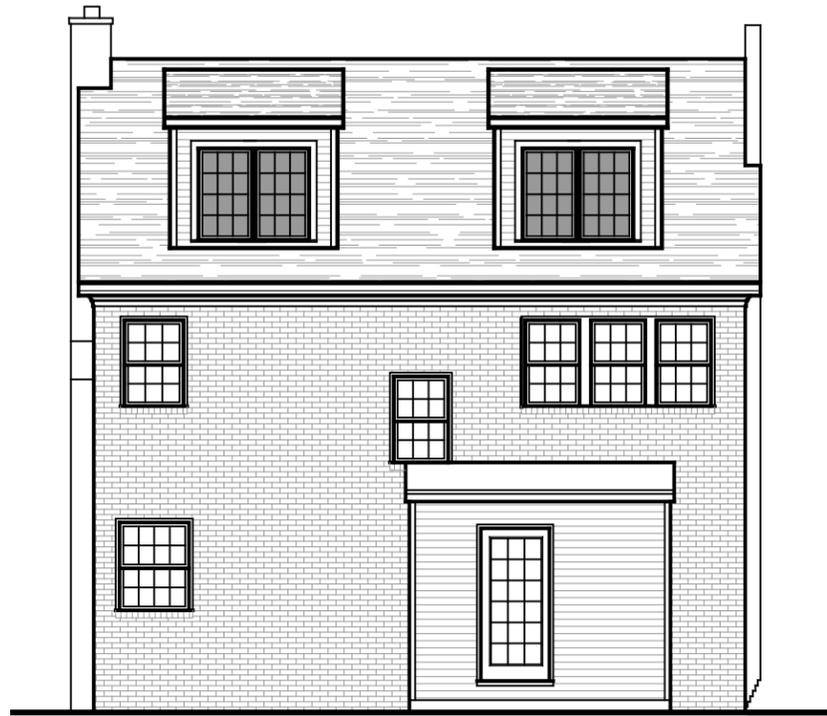

COPYRIGHT©
 LAUERHASS ARCHITECTURE, LLC
 ALL RIGHTS RESERVED.
 THE ARCHITECT'S DRAWINGS AND OTHER WORK ARE
 FOR USE SOLELY ON THIS PROJECT.
 THE ARCHITECT IS THE AUTHOR, AND RESERVES ALL
 RIGHTS. INFORMATION CONTAINED HEREIN
 SHALL NOT BE USED WITHOUT THE EXPRESS WRITTEN
 AUTHORIZATION OF THE ARCHITECT.

<u>Date:</u> 2 Dec 2019	<u>Drawing Title:</u> Exterior Elevations	<u>Scale:</u> 1/8" = 1'-0"
<u>Project Number:</u> 19-079	<u>Project Name:</u> The Roth Residence	<u>Sheet Number:</u> A-6

