



PLANTING LEGEND



(A)	NELLIE R. STEVENS HOLLY (8'-10" AT PLANTING)
(B)	AVERAGE GROWTH OF 8" PER YEAR
(C)	AMERICAN HOLLY (10'-12" AT PLANTING) AVERAGE GROWTH OF 4" PER YEAR
(D)	AMERICAN HOLLY (8'-10" AT PLANTING) AVERAGE GROWTH OF 6" PER YEAR
(E)	GREEN GIANT ARBORIZER (10'-12" AT PLANTING) AVERAGE GROWTH OF 12" PER YEAR
(F)	NORWAY SPRUCE (16'-18" AT PLANTING) AVERAGE GROWTH OF 8-9" PER YEAR
(G)	KOUSA DOGWOOD (8'-10") AVERAGE GROWTH OF 10" PER YEAR
(H)	ROSEMARY KINGSDOMERON (14'-5" AT PLANTING) MAX GROWTH AT 8'-10"
(I)	OAKLEAF HYDRANGEA (14'-5" AT PLANTING) MAX GROWTH AT 8'-10"

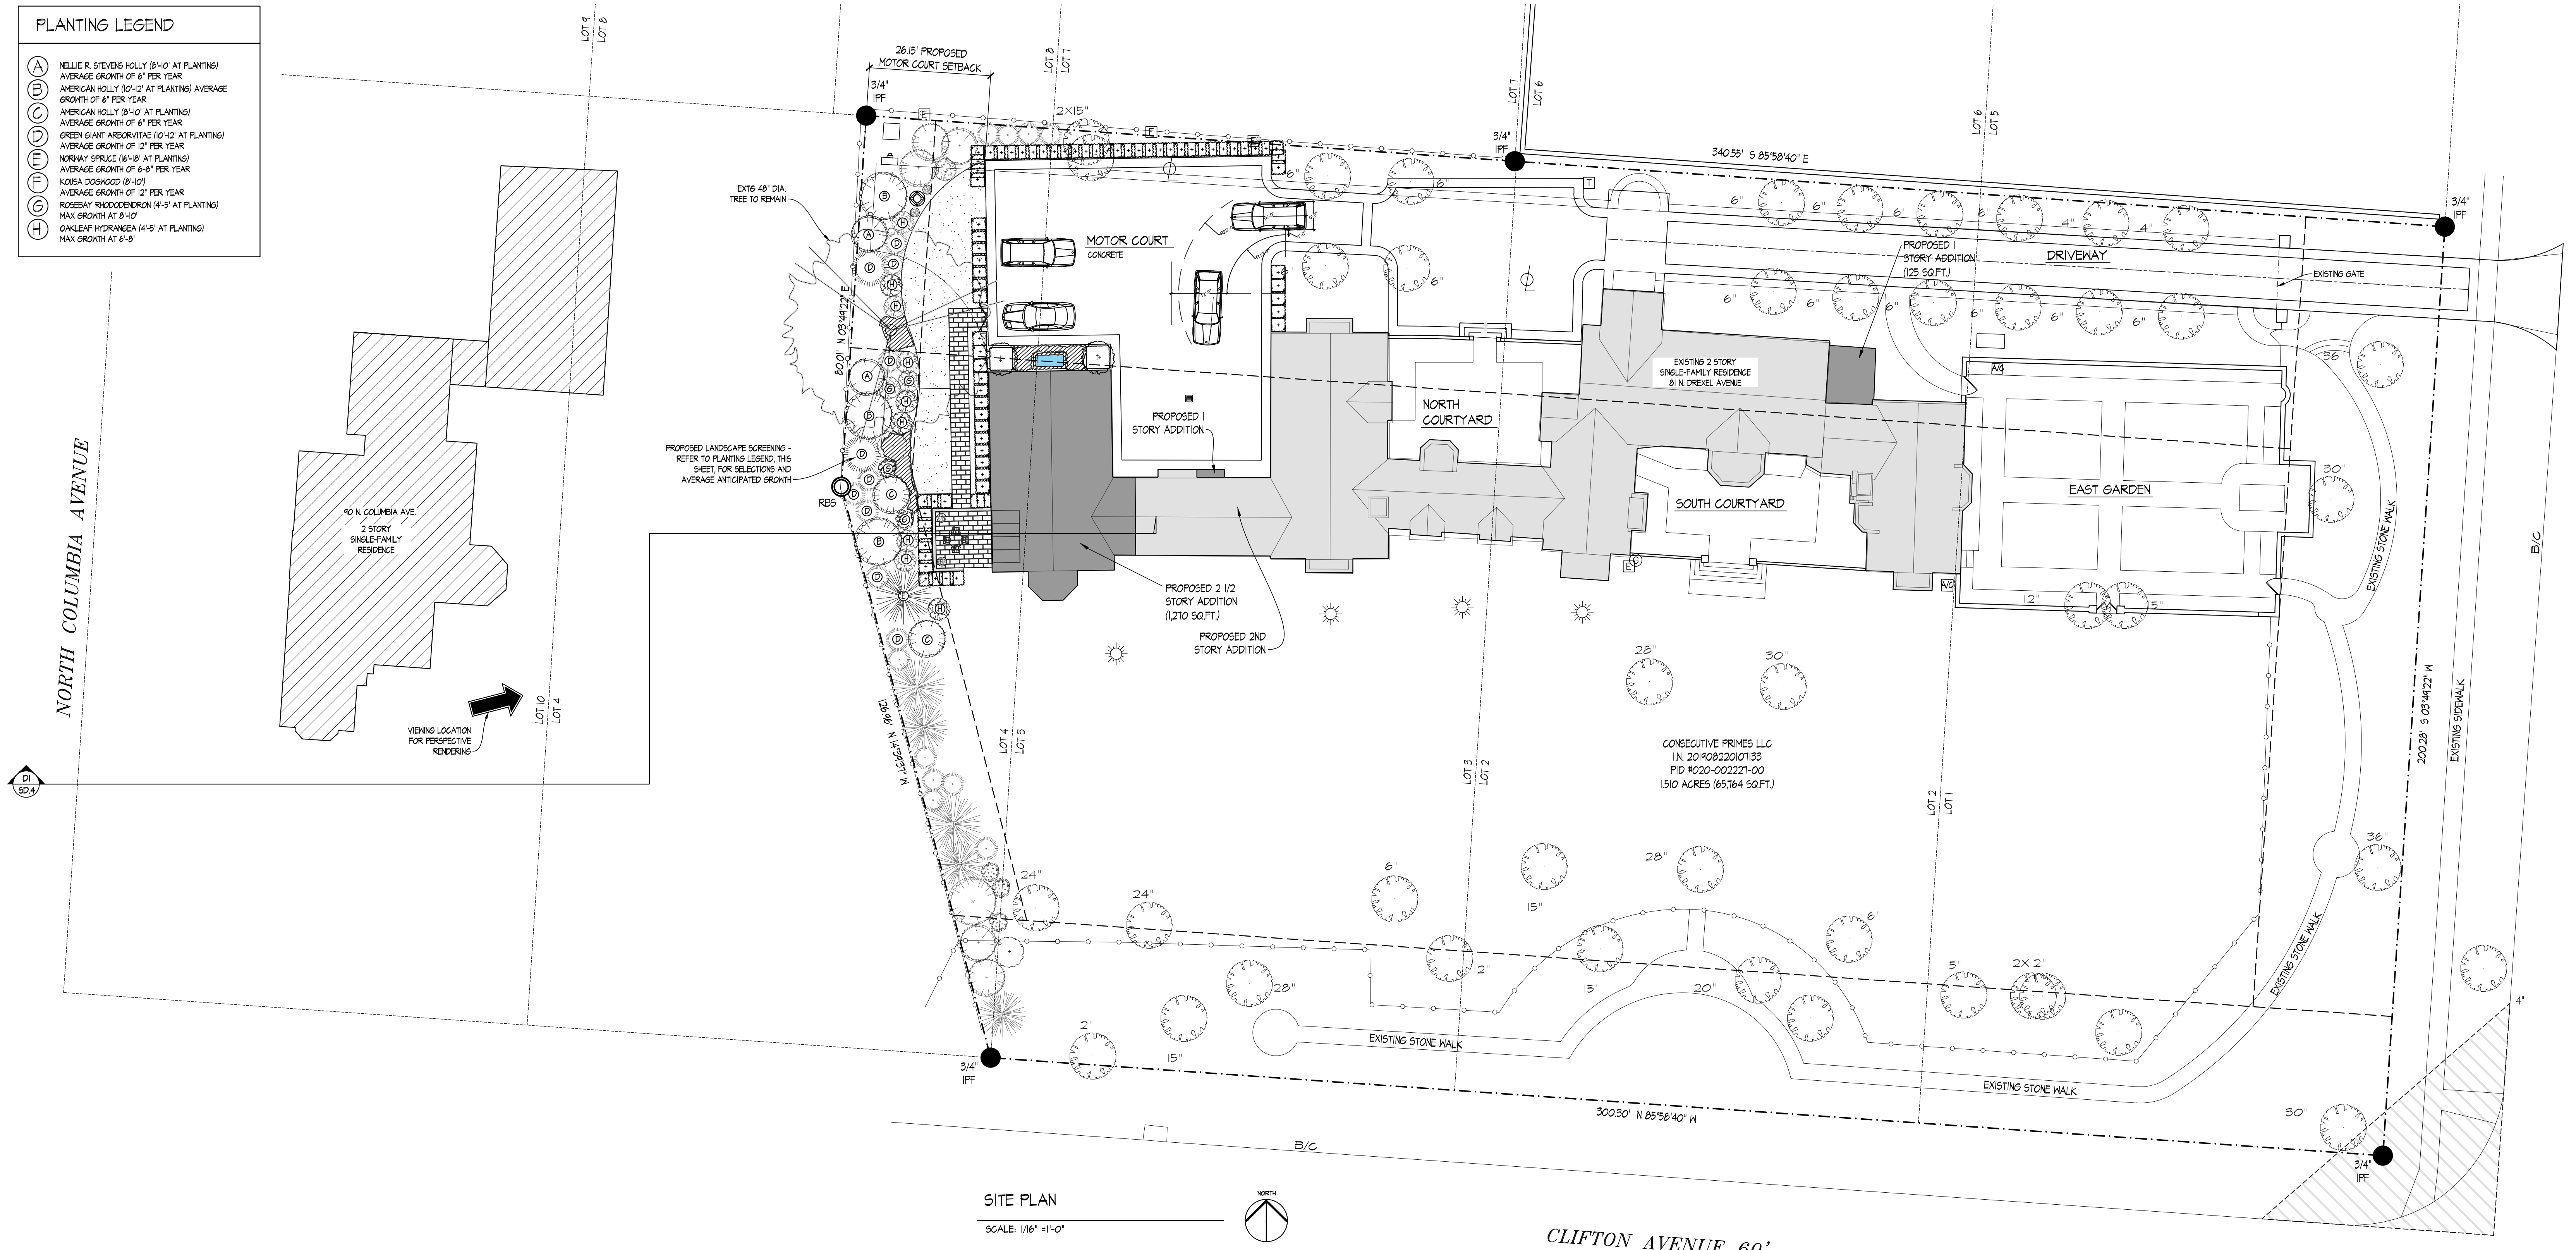


SITE PLAN
 SCALE: 1/16" = 1'-0"

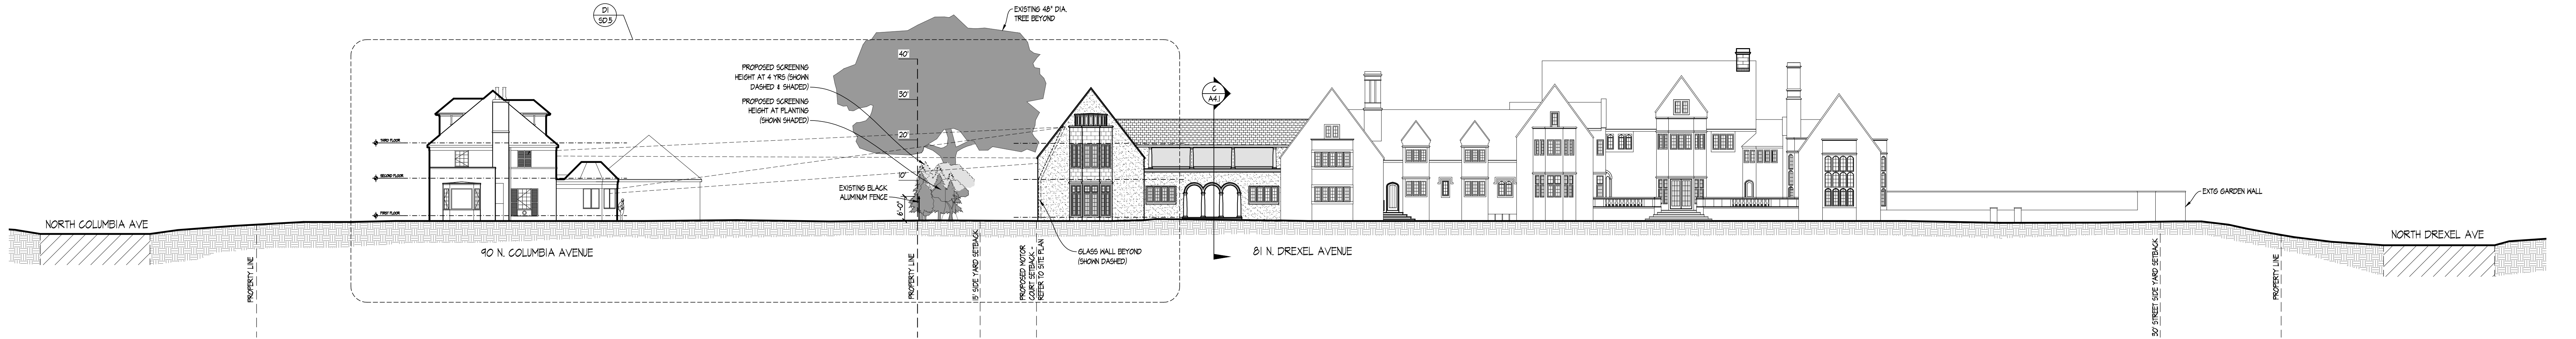


SITE SECTION
 SCALE: 1/16" = 1'-0"

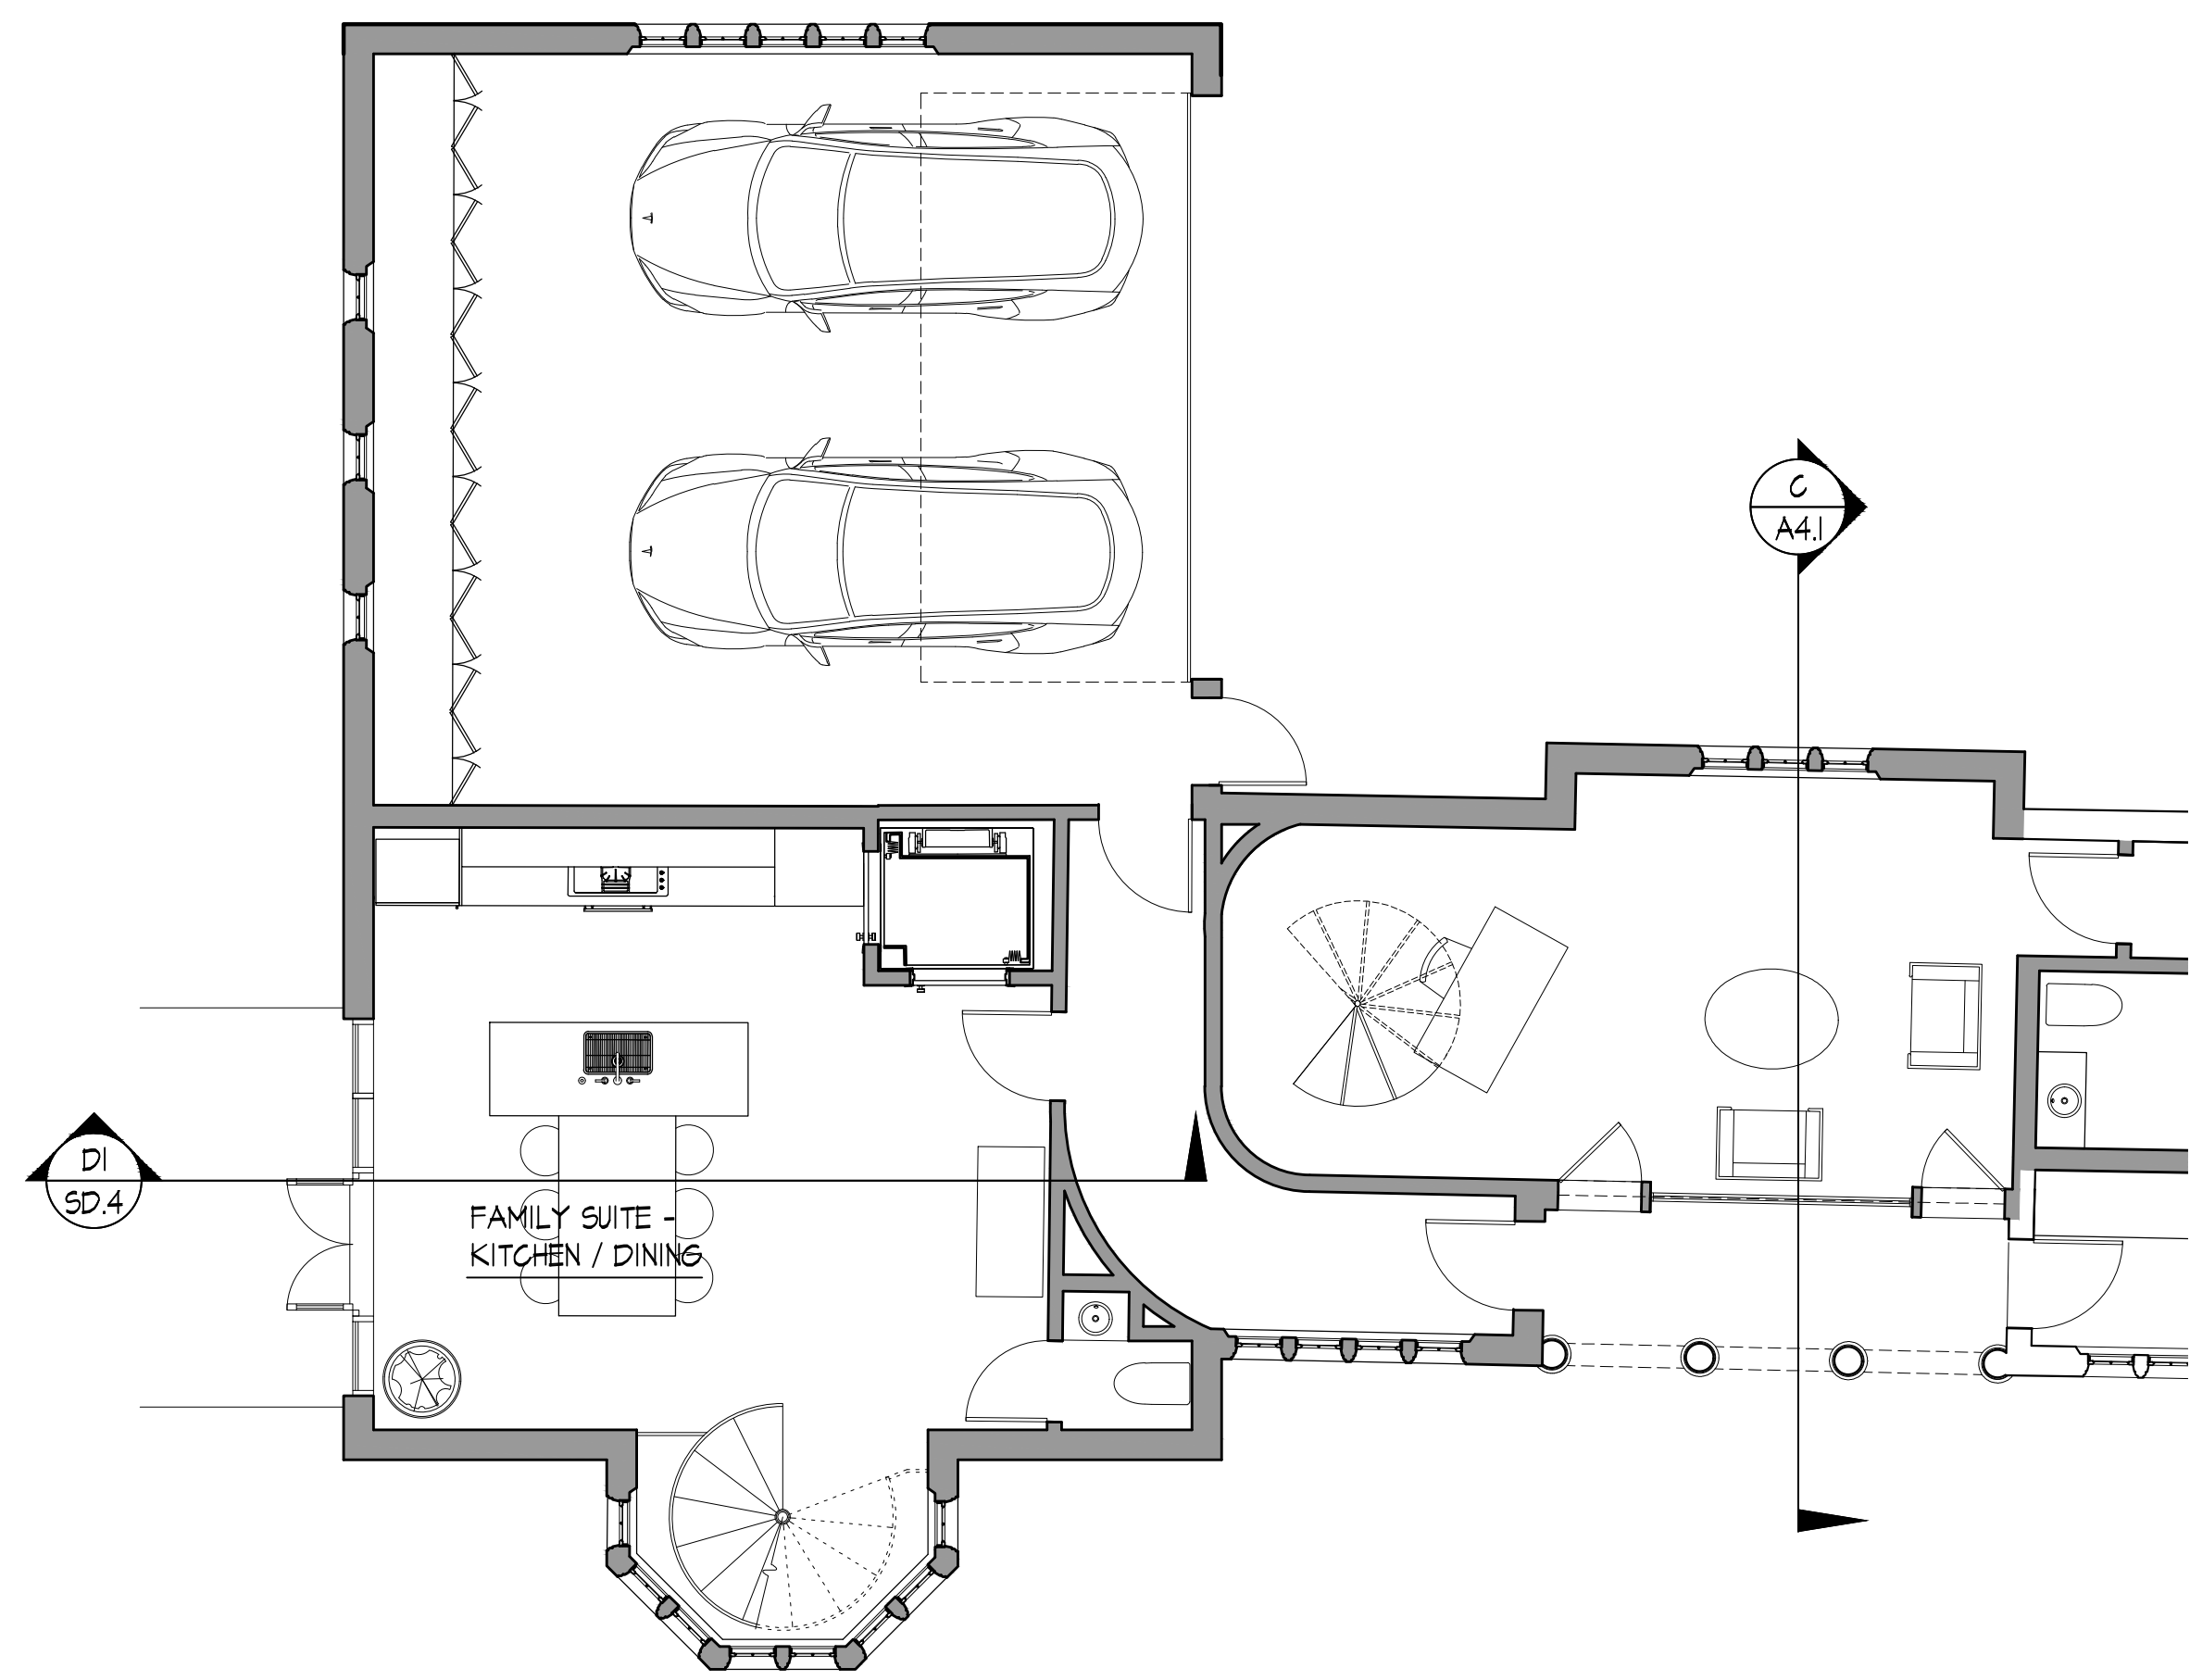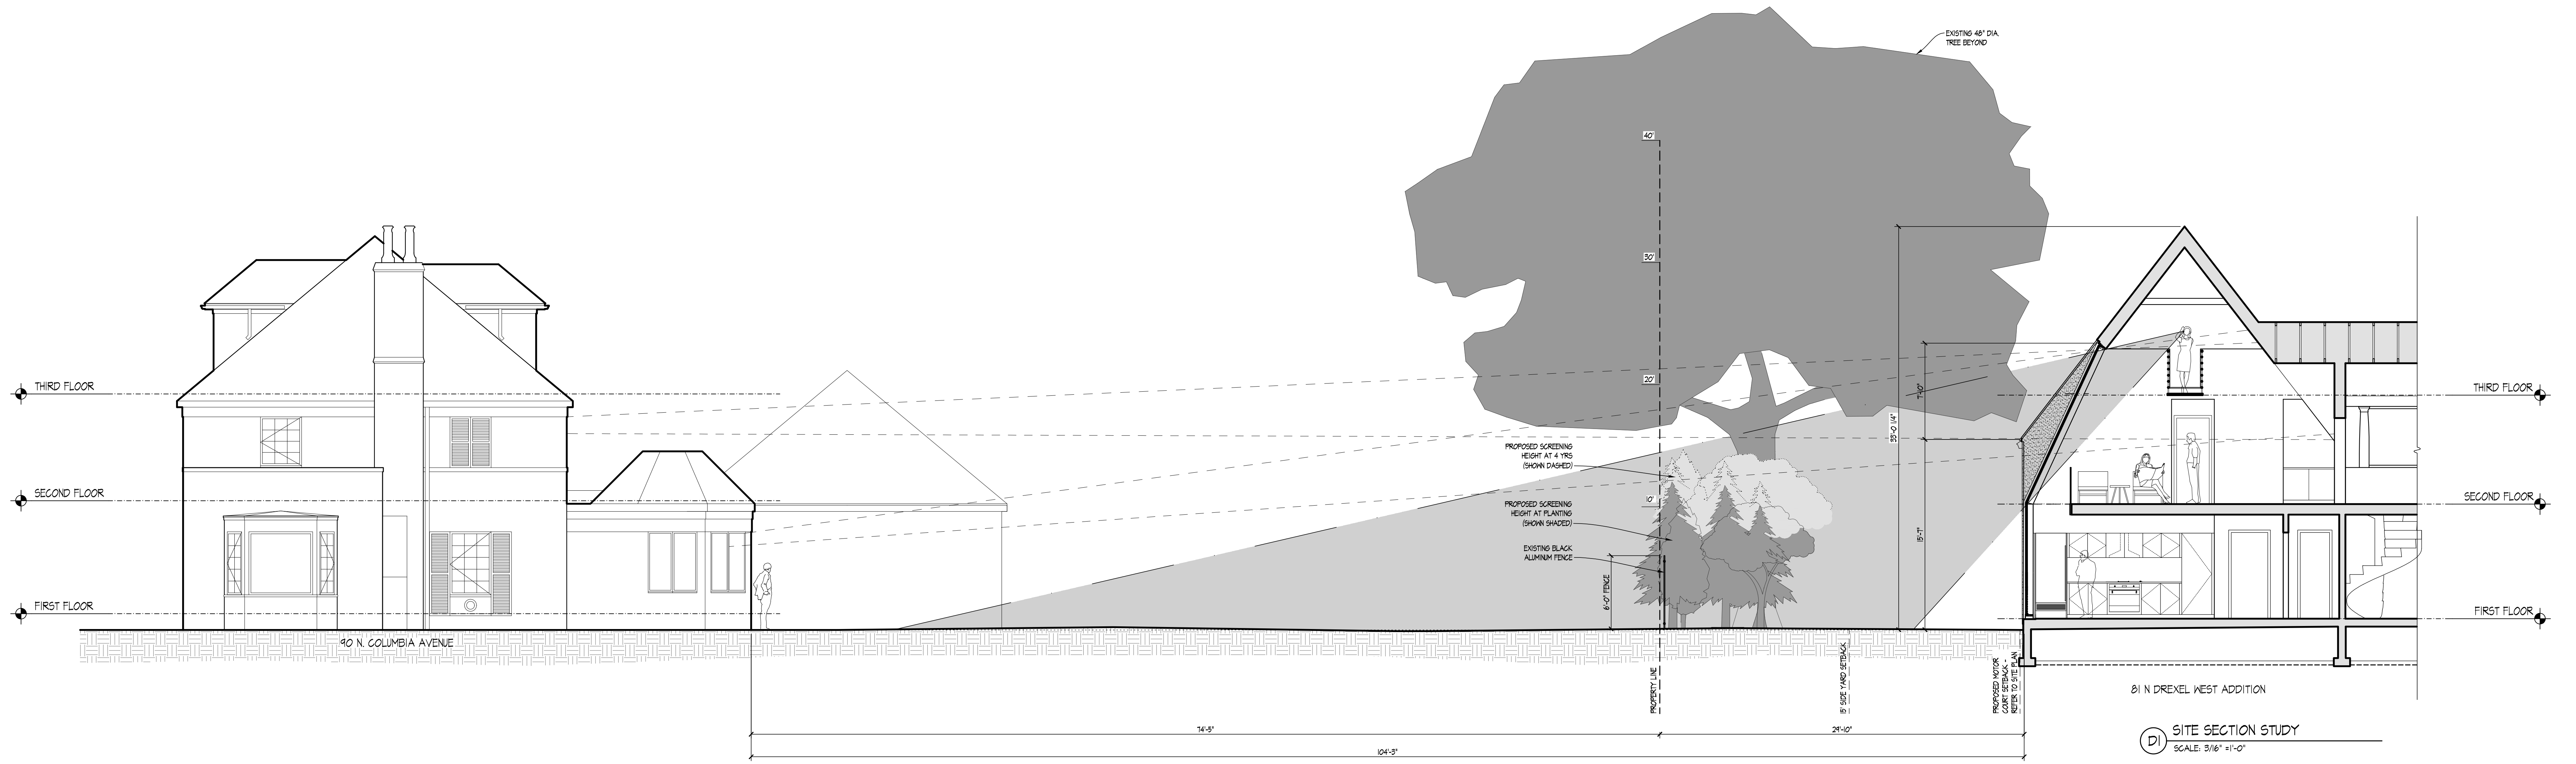

ENLARGED ADDITION FIRST FLOOR PLAN
 SCALE: 3/16" = 1'-0"

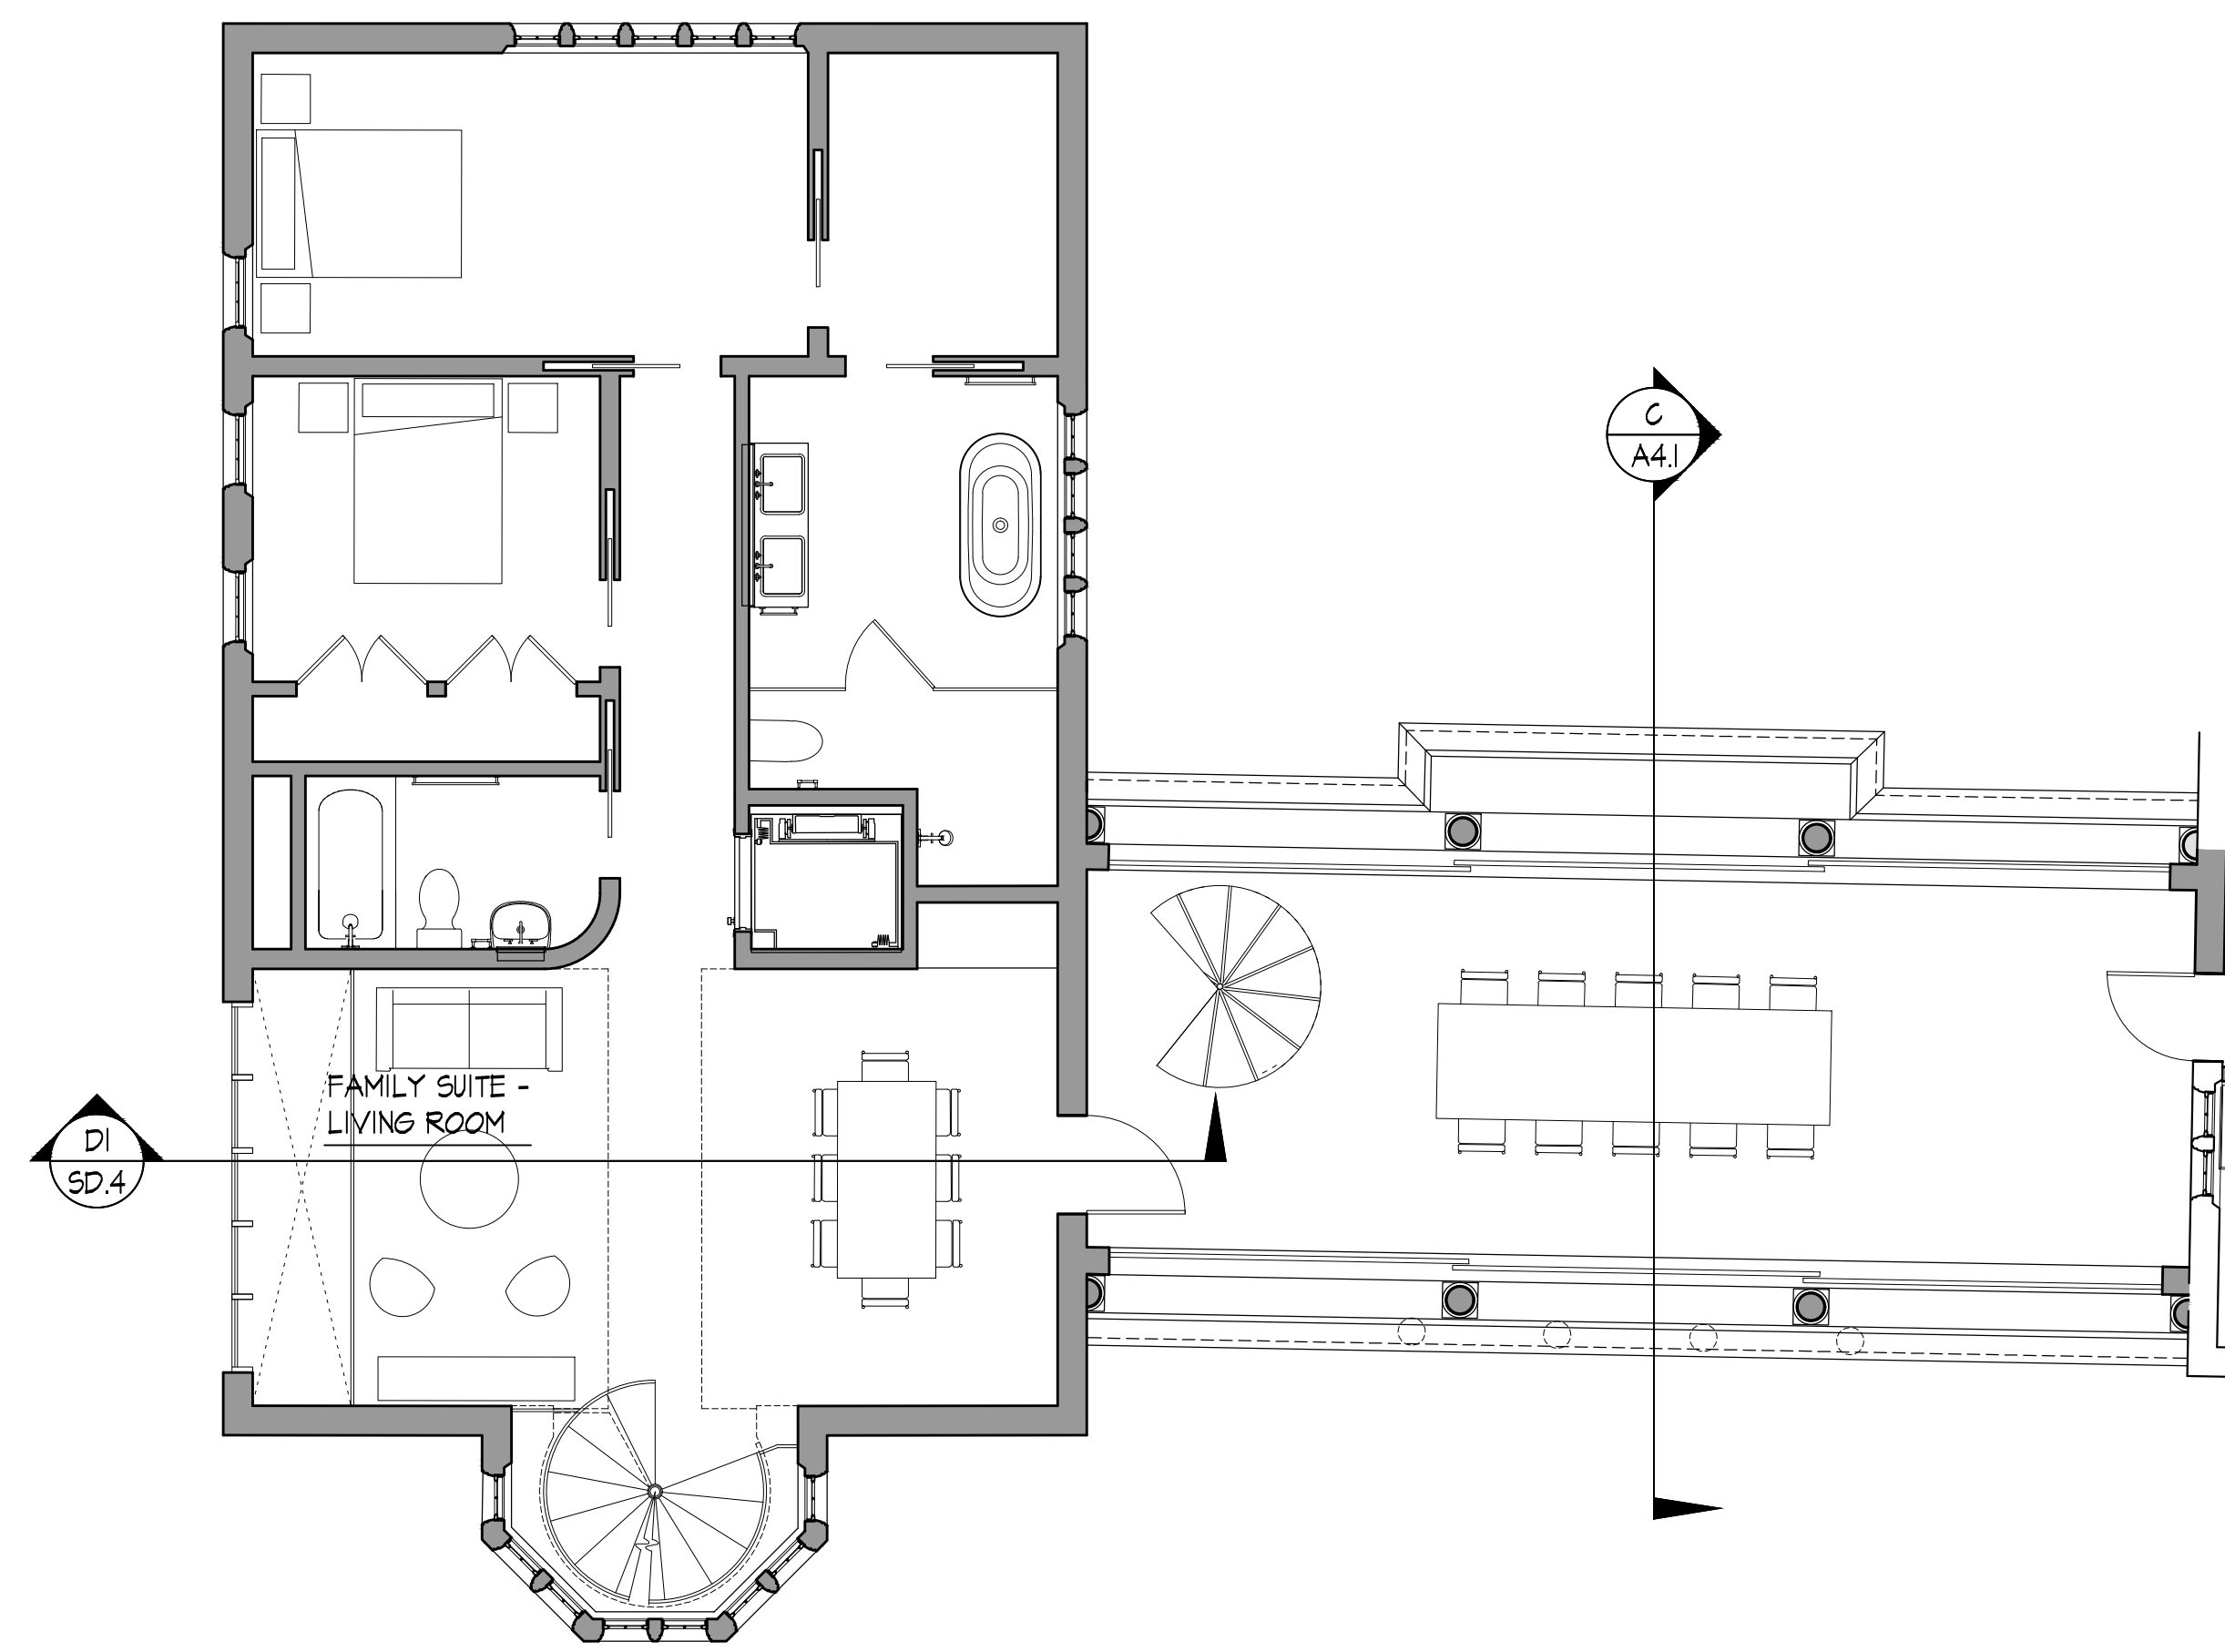

ENLARGED ADDITION SECOND FLOOR PLAN
 SCALE: 3/16" = 1'-0"

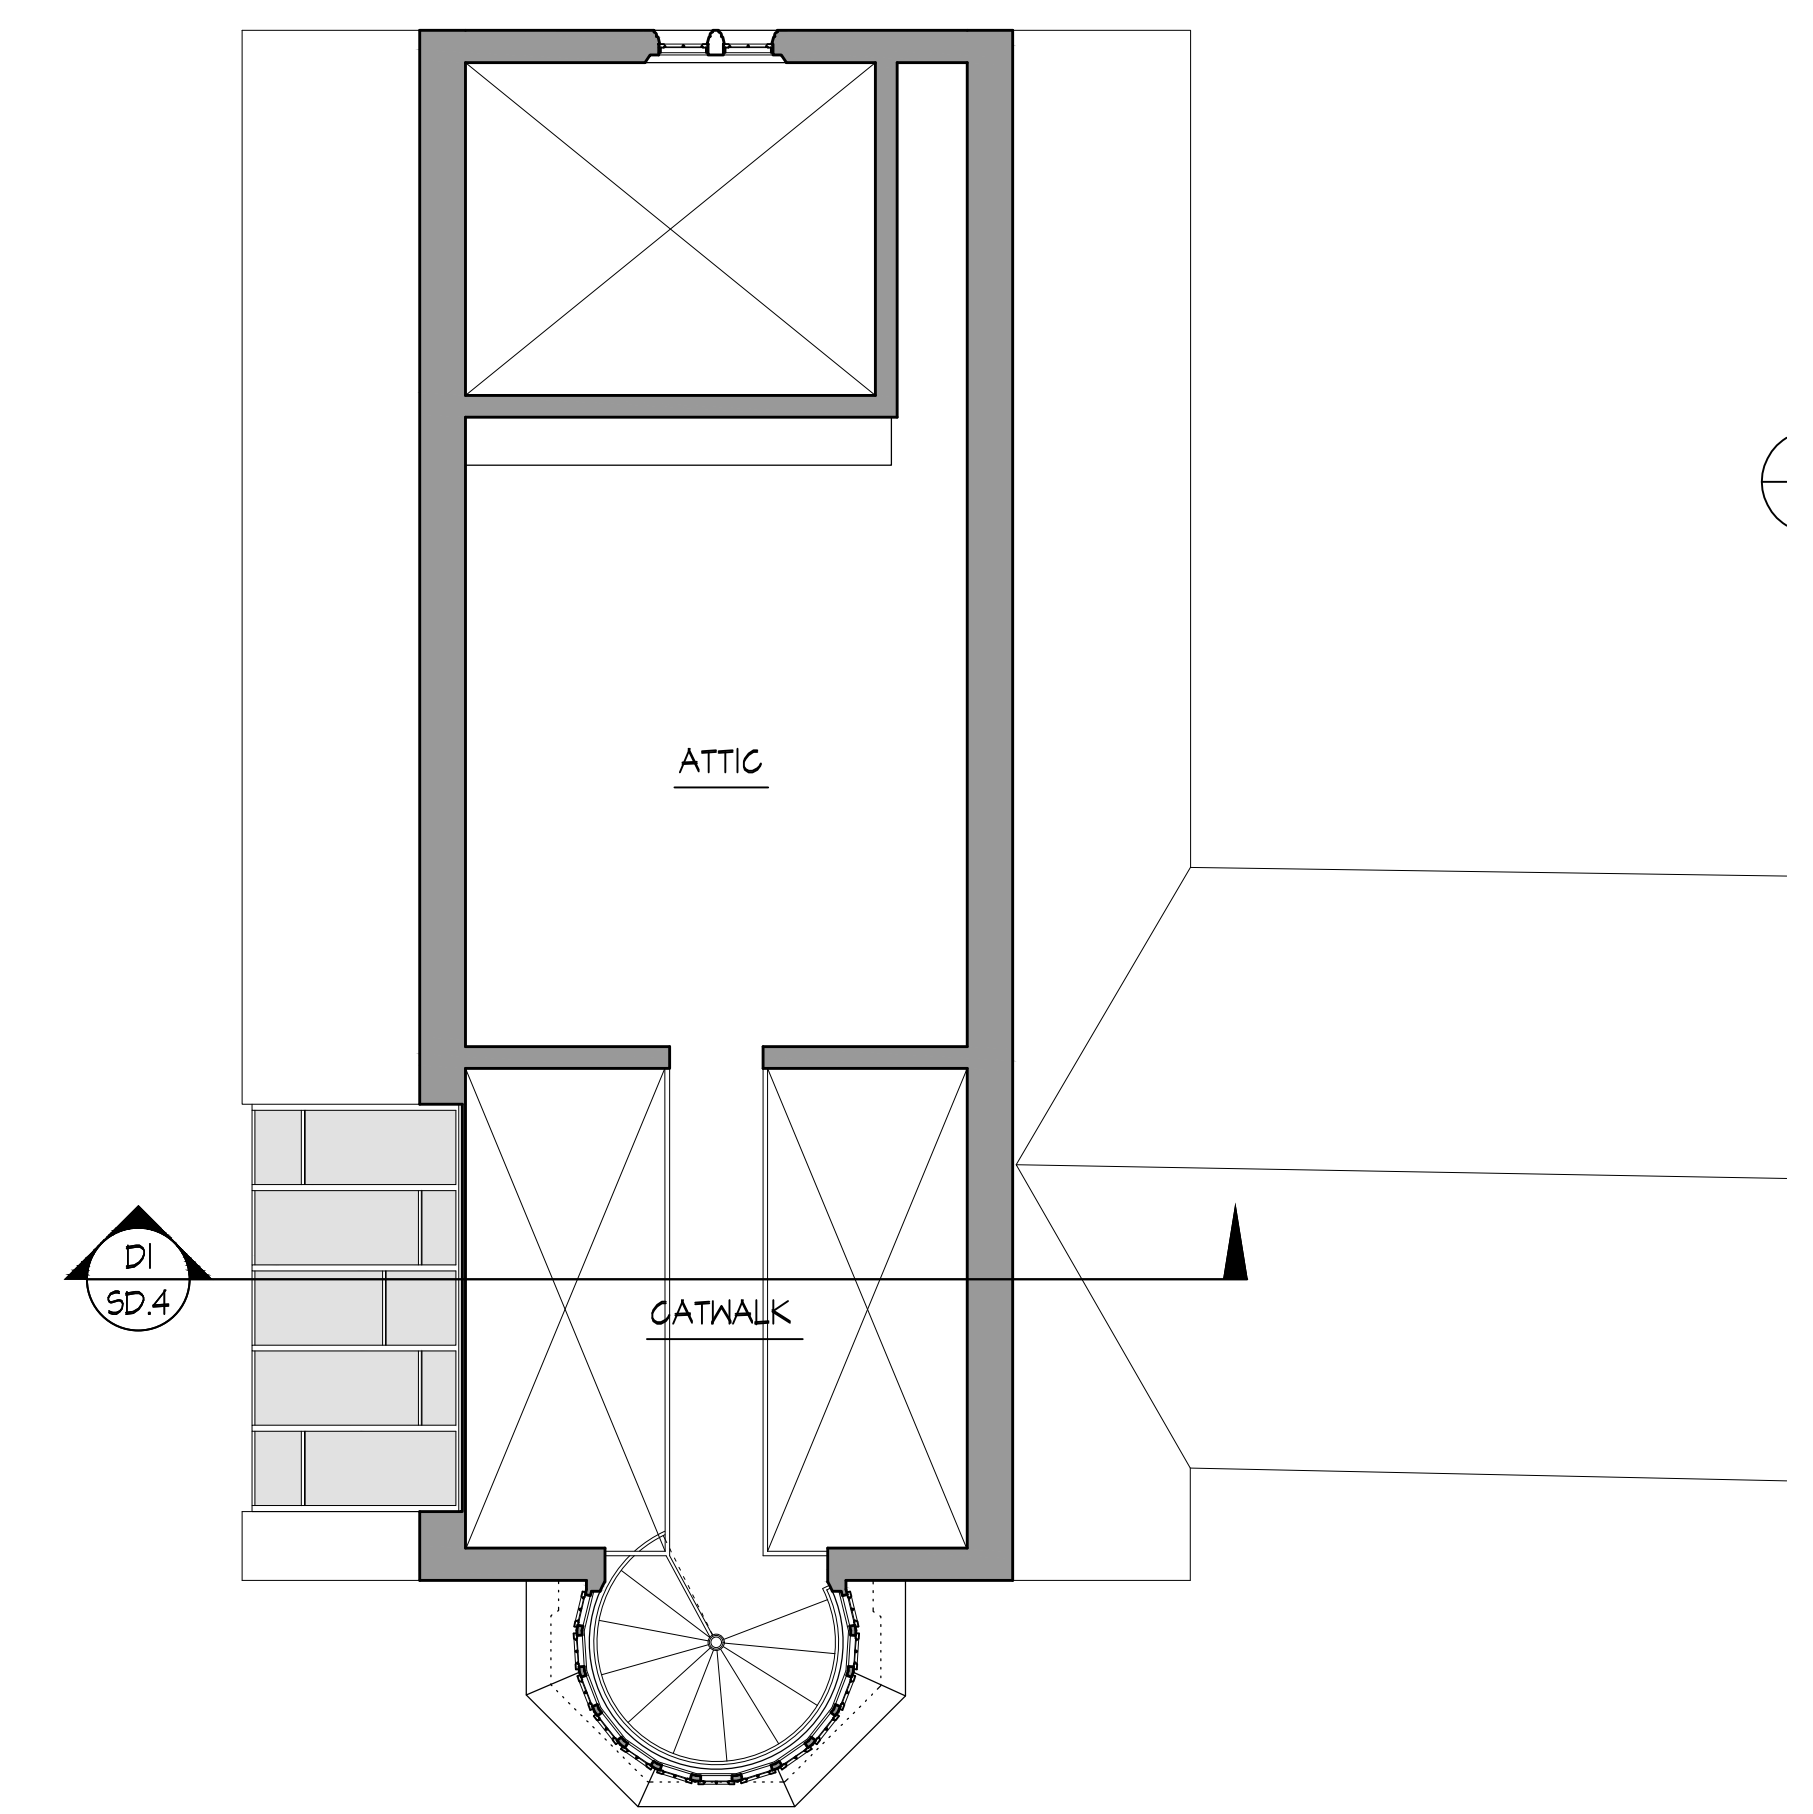


ENLARGED ADDITION ATTIC WALKWAY PLAN
 SCALE: 3/16" = 1'-0"



PROPOSED NORTH ELEVATION
 SCALE: 1/8" = 1'-0"




PROPOSED WEST ELEVATION
 SCALE: 1/8" = 1'-0" FROM DRIVEWAY

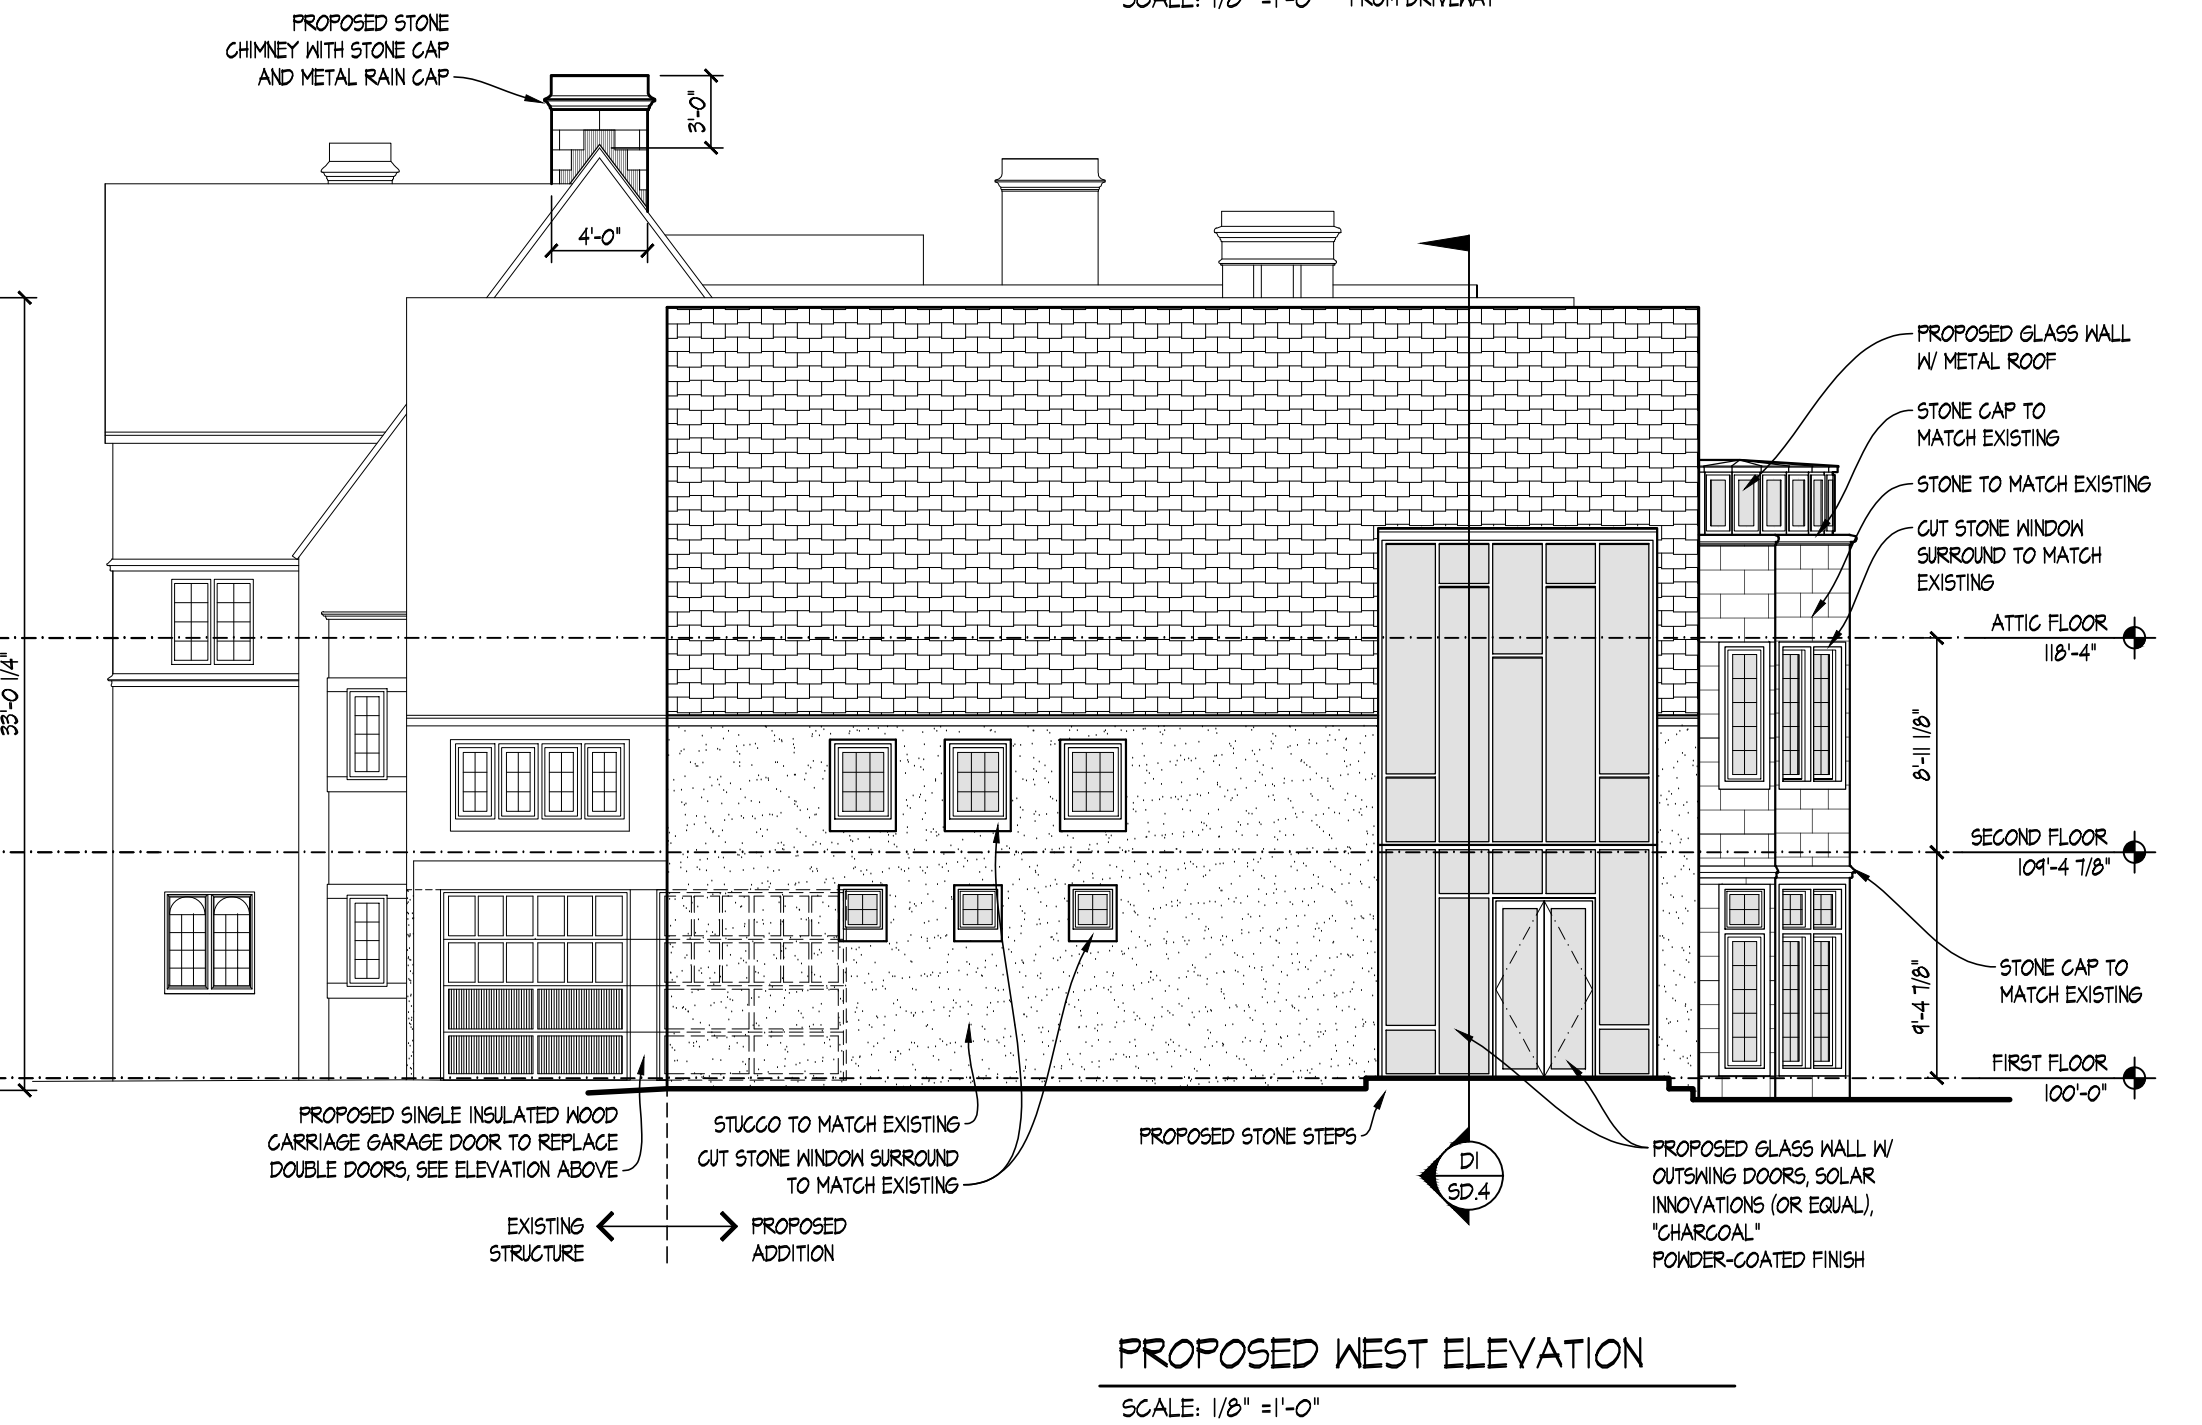


PROPOSED WEST ELEVATION
 SCALE: 1/8" = 1'-0"




PROPOSED SOUTH ELEVATION
 SCALE: 1/8" = 1'-0"

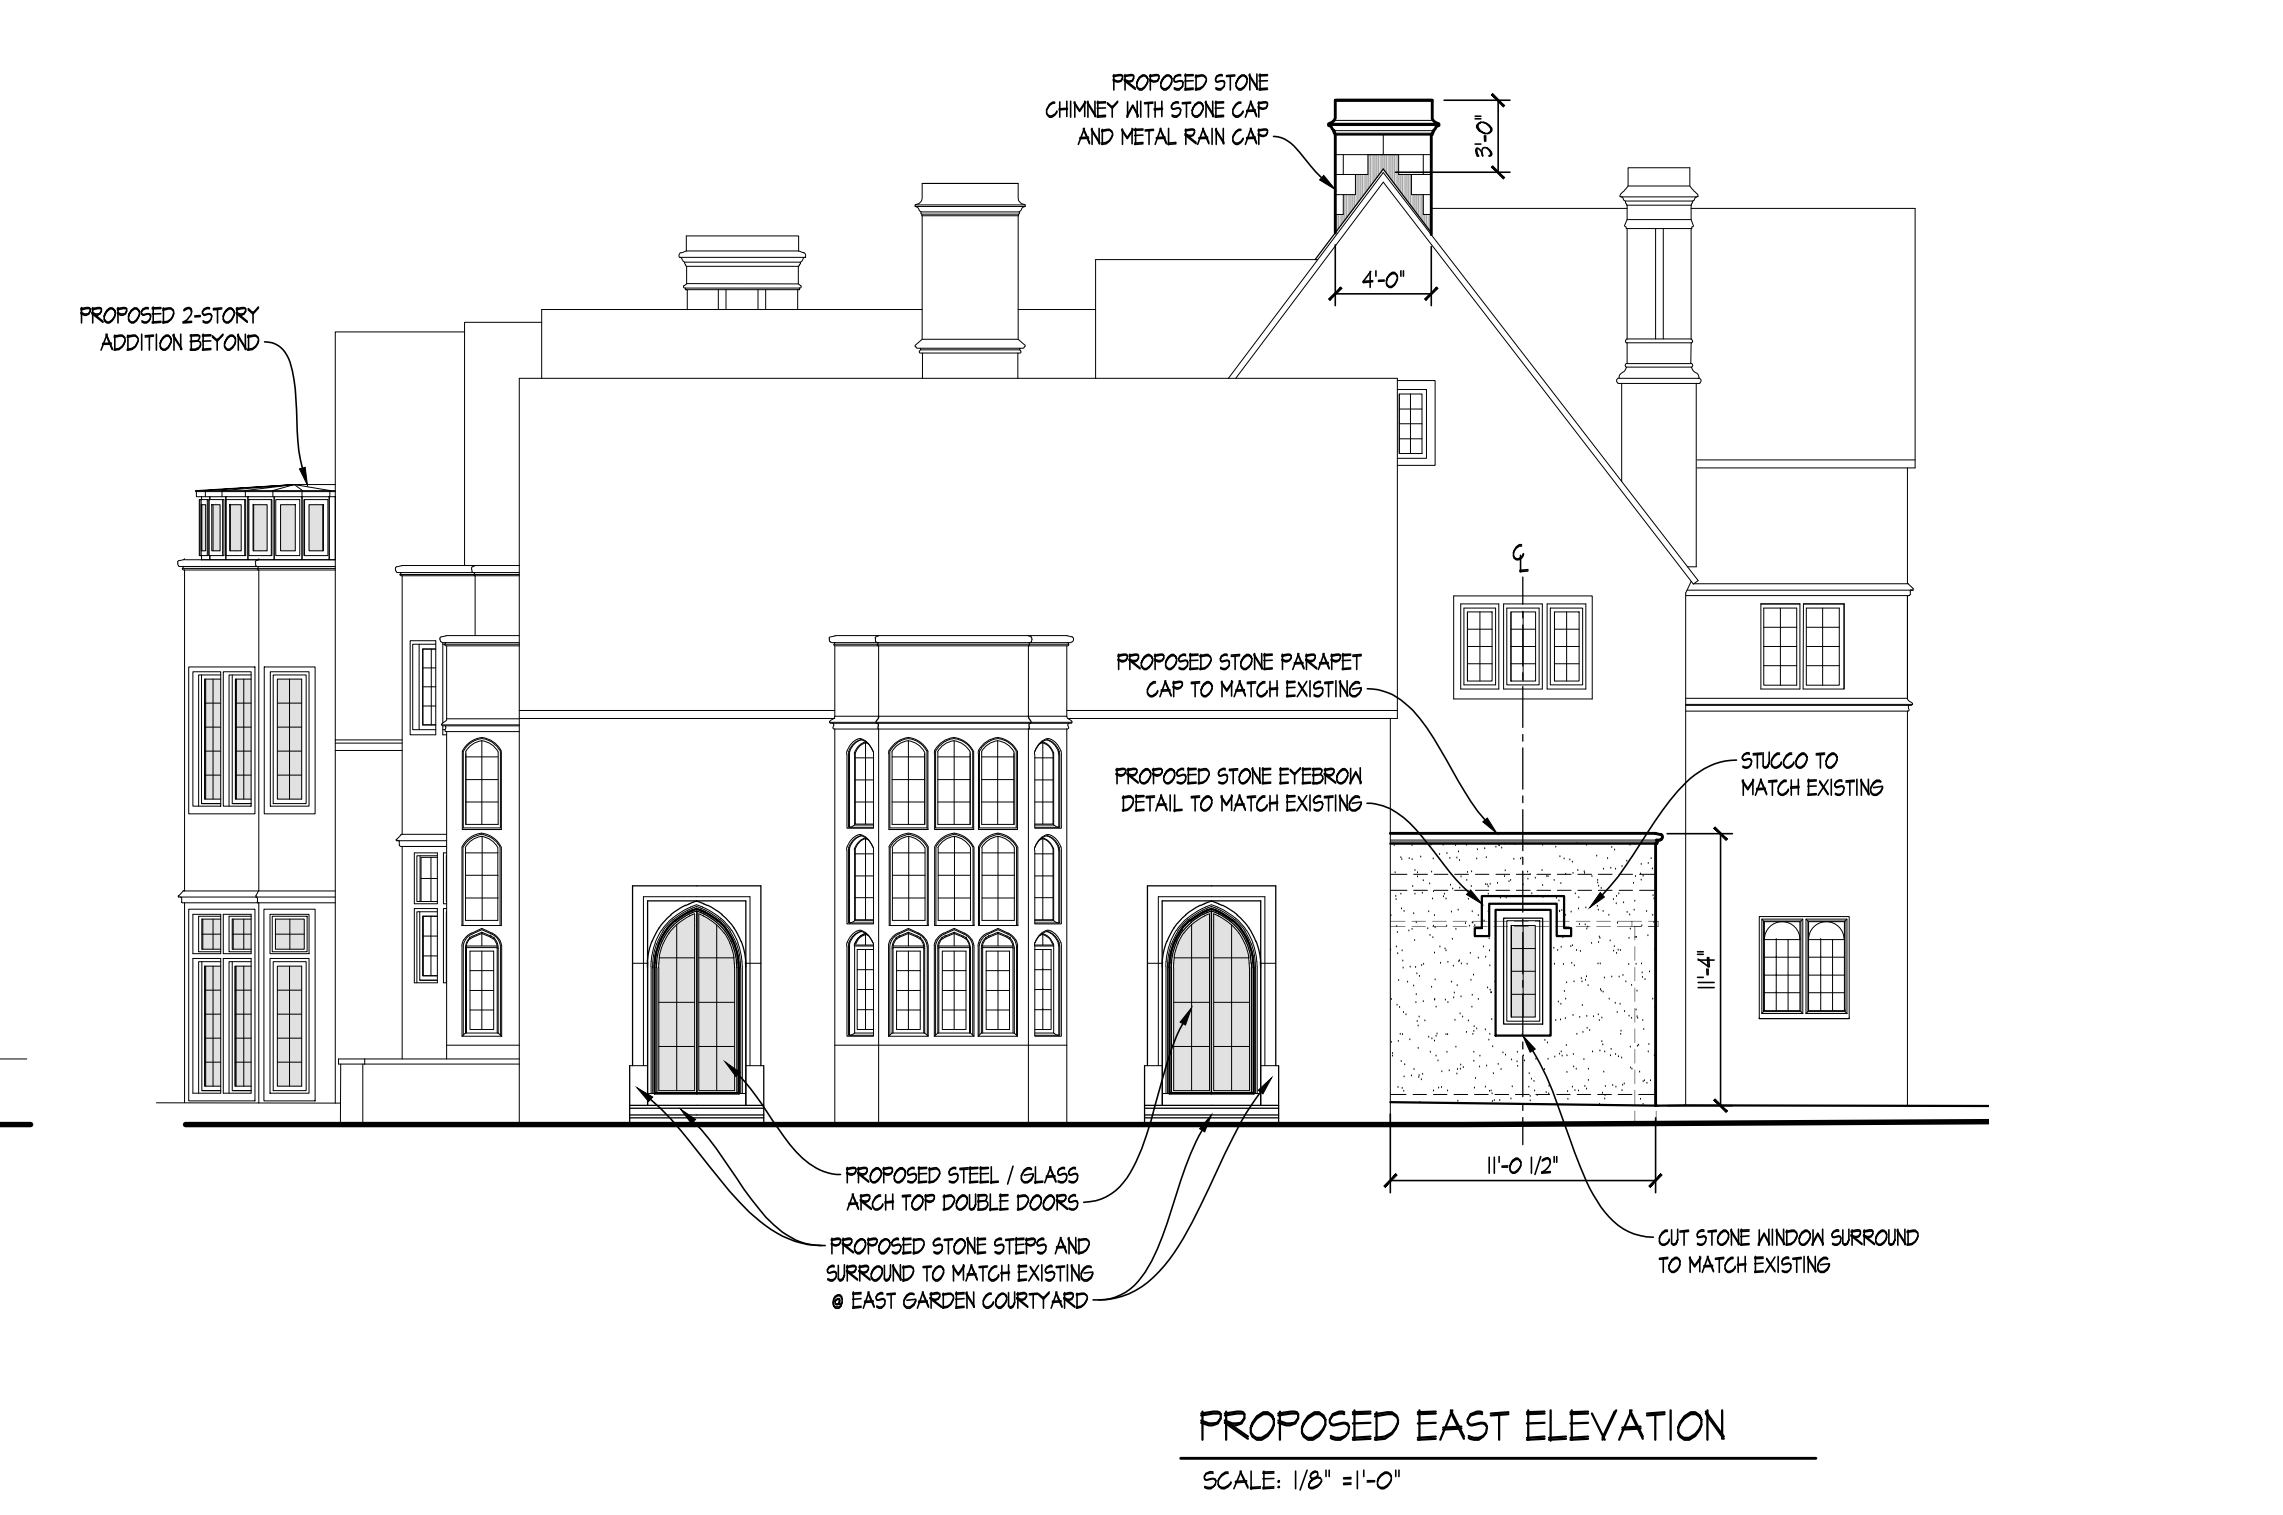


PROPOSED EAST ELEVATION
 SCALE: 1/8" = 1'-0"

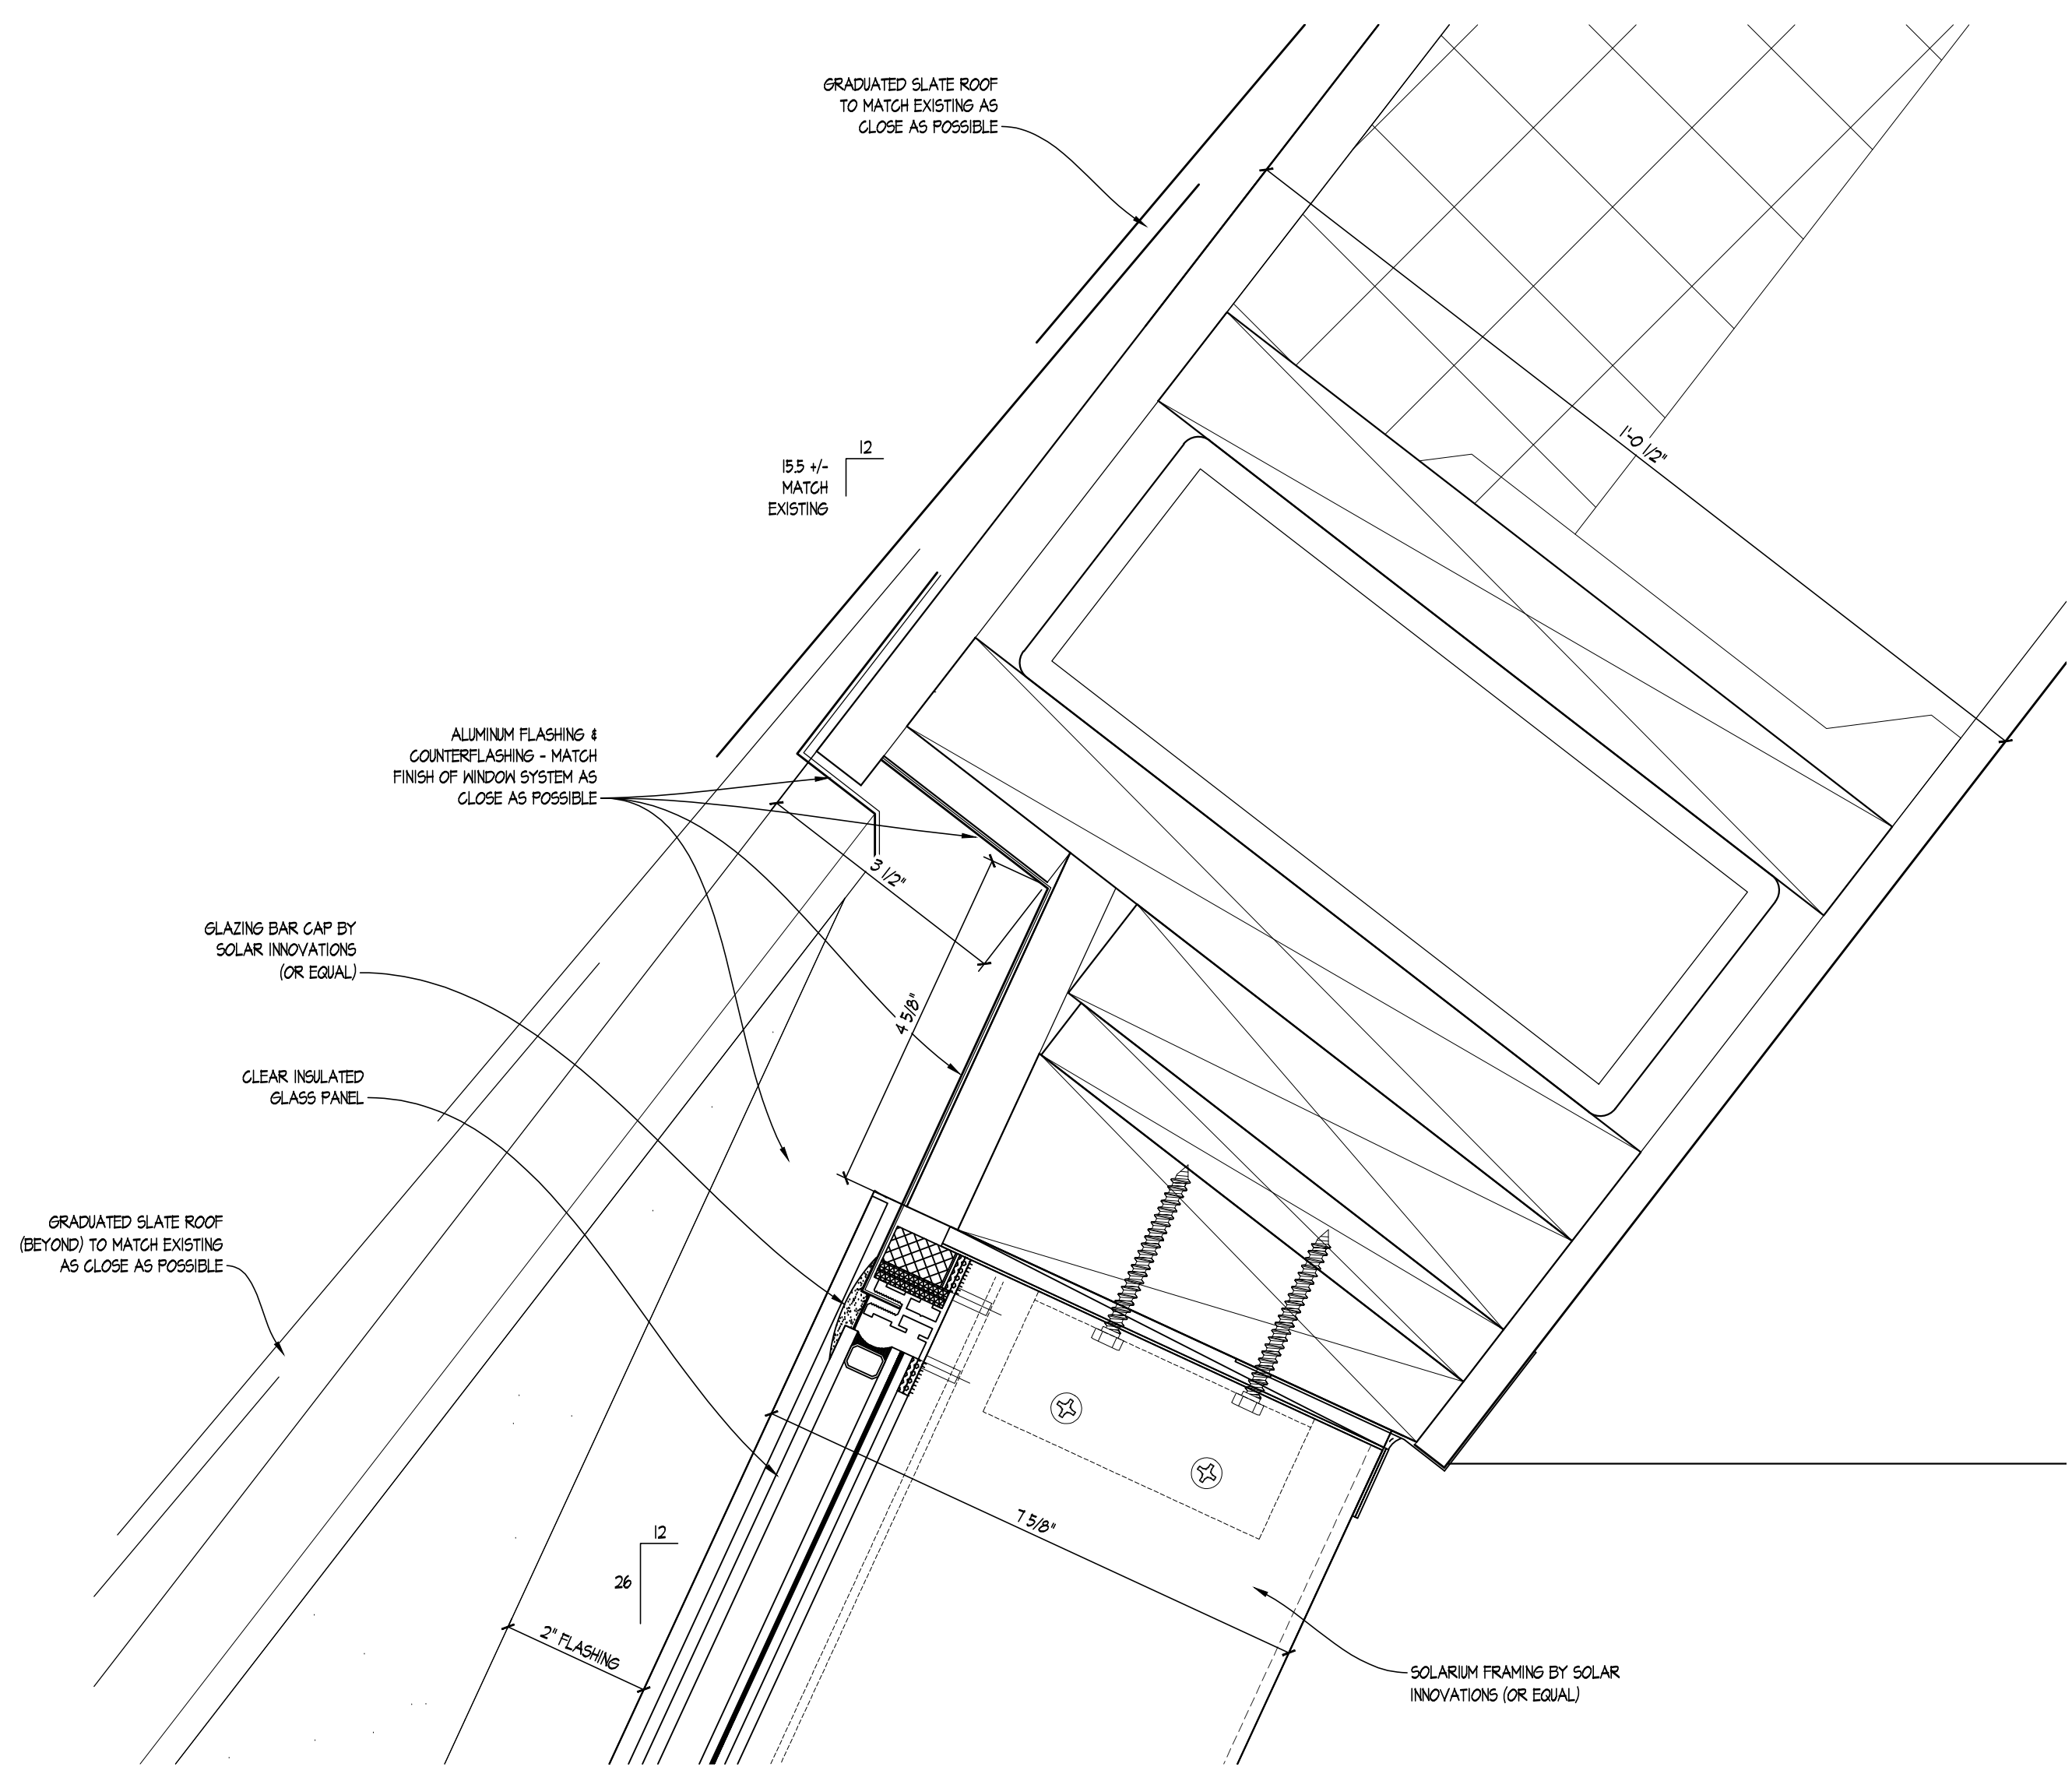

A SOLARIUM HEAD DETAIL
 SCALE: 6" = 1'-0"

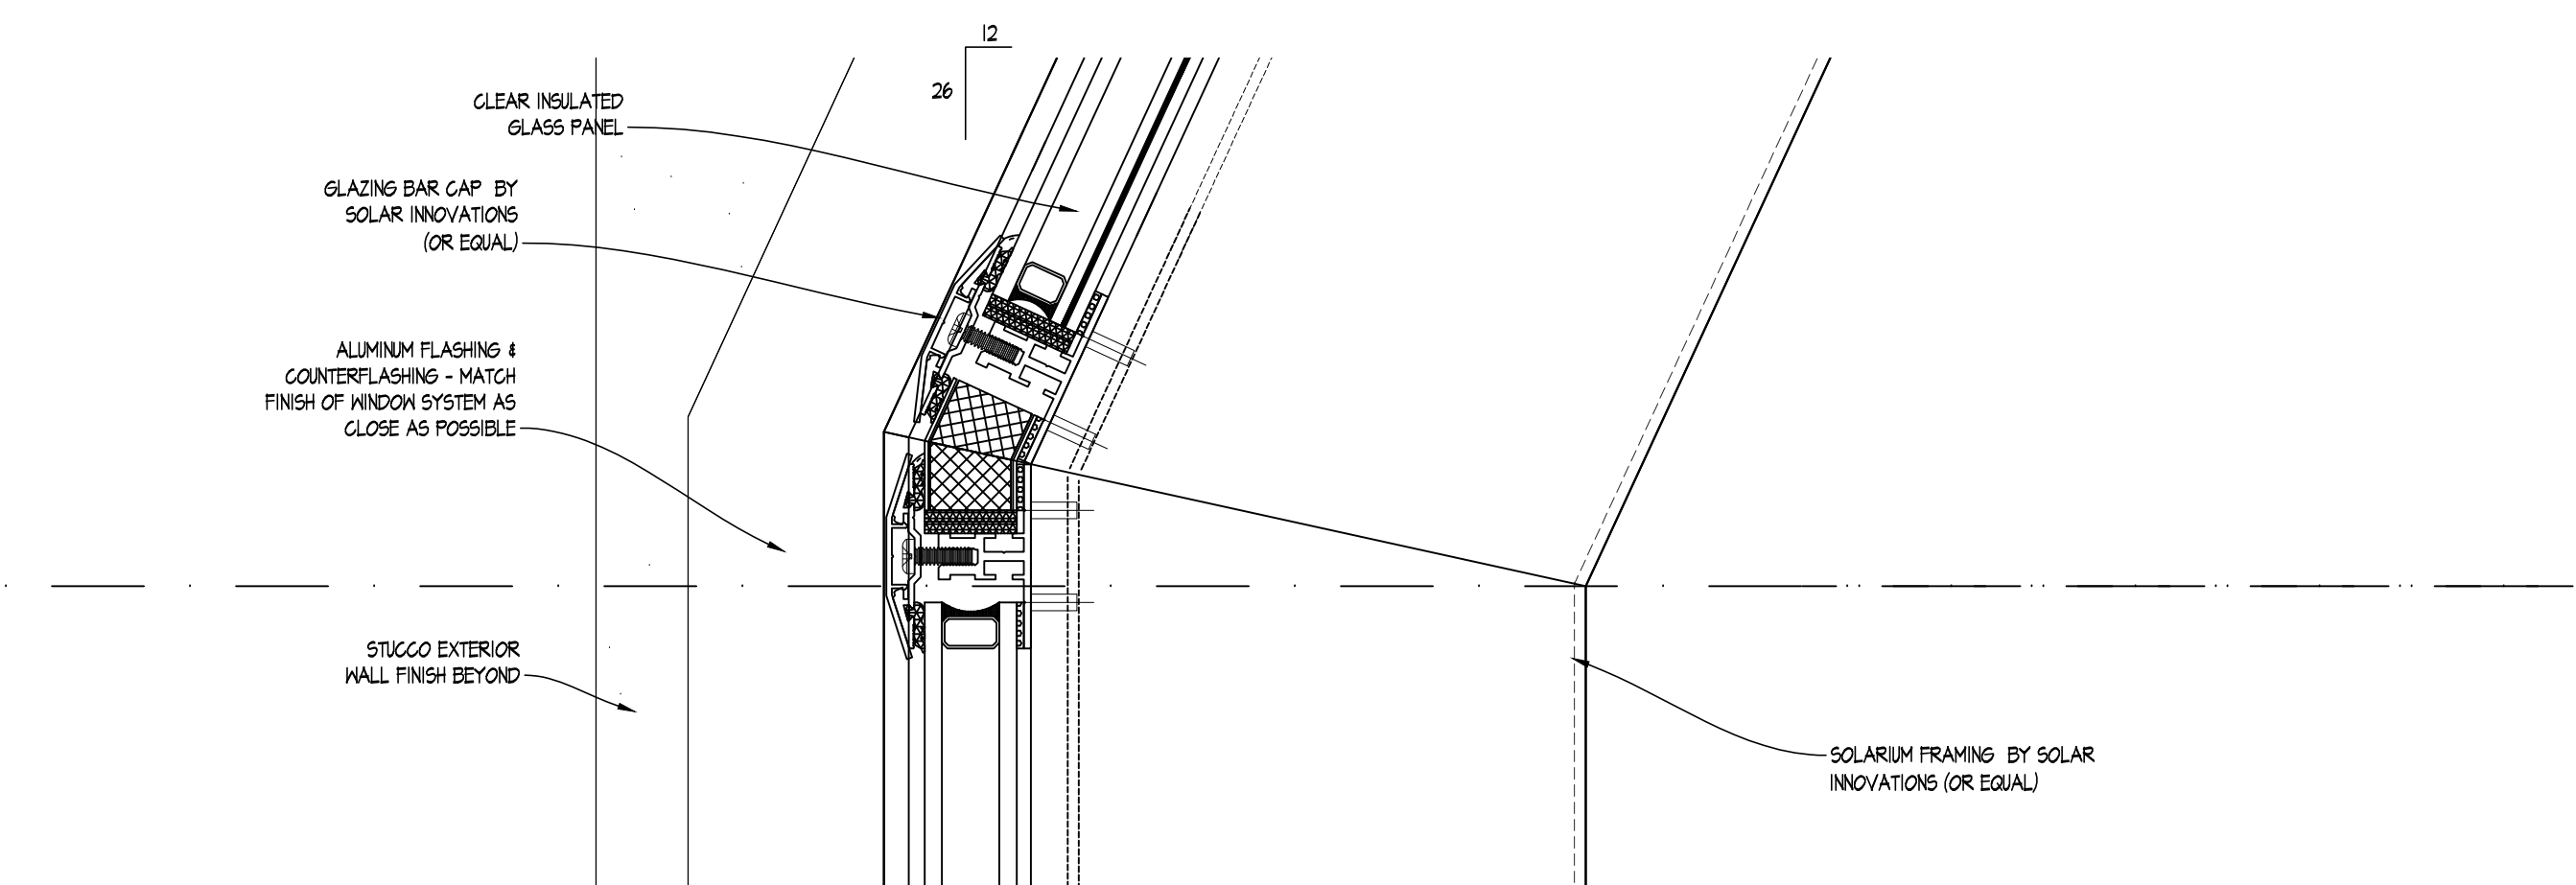


B SOLARIUM EAVE DETAIL
 SCALE: 6" = 1'-0"

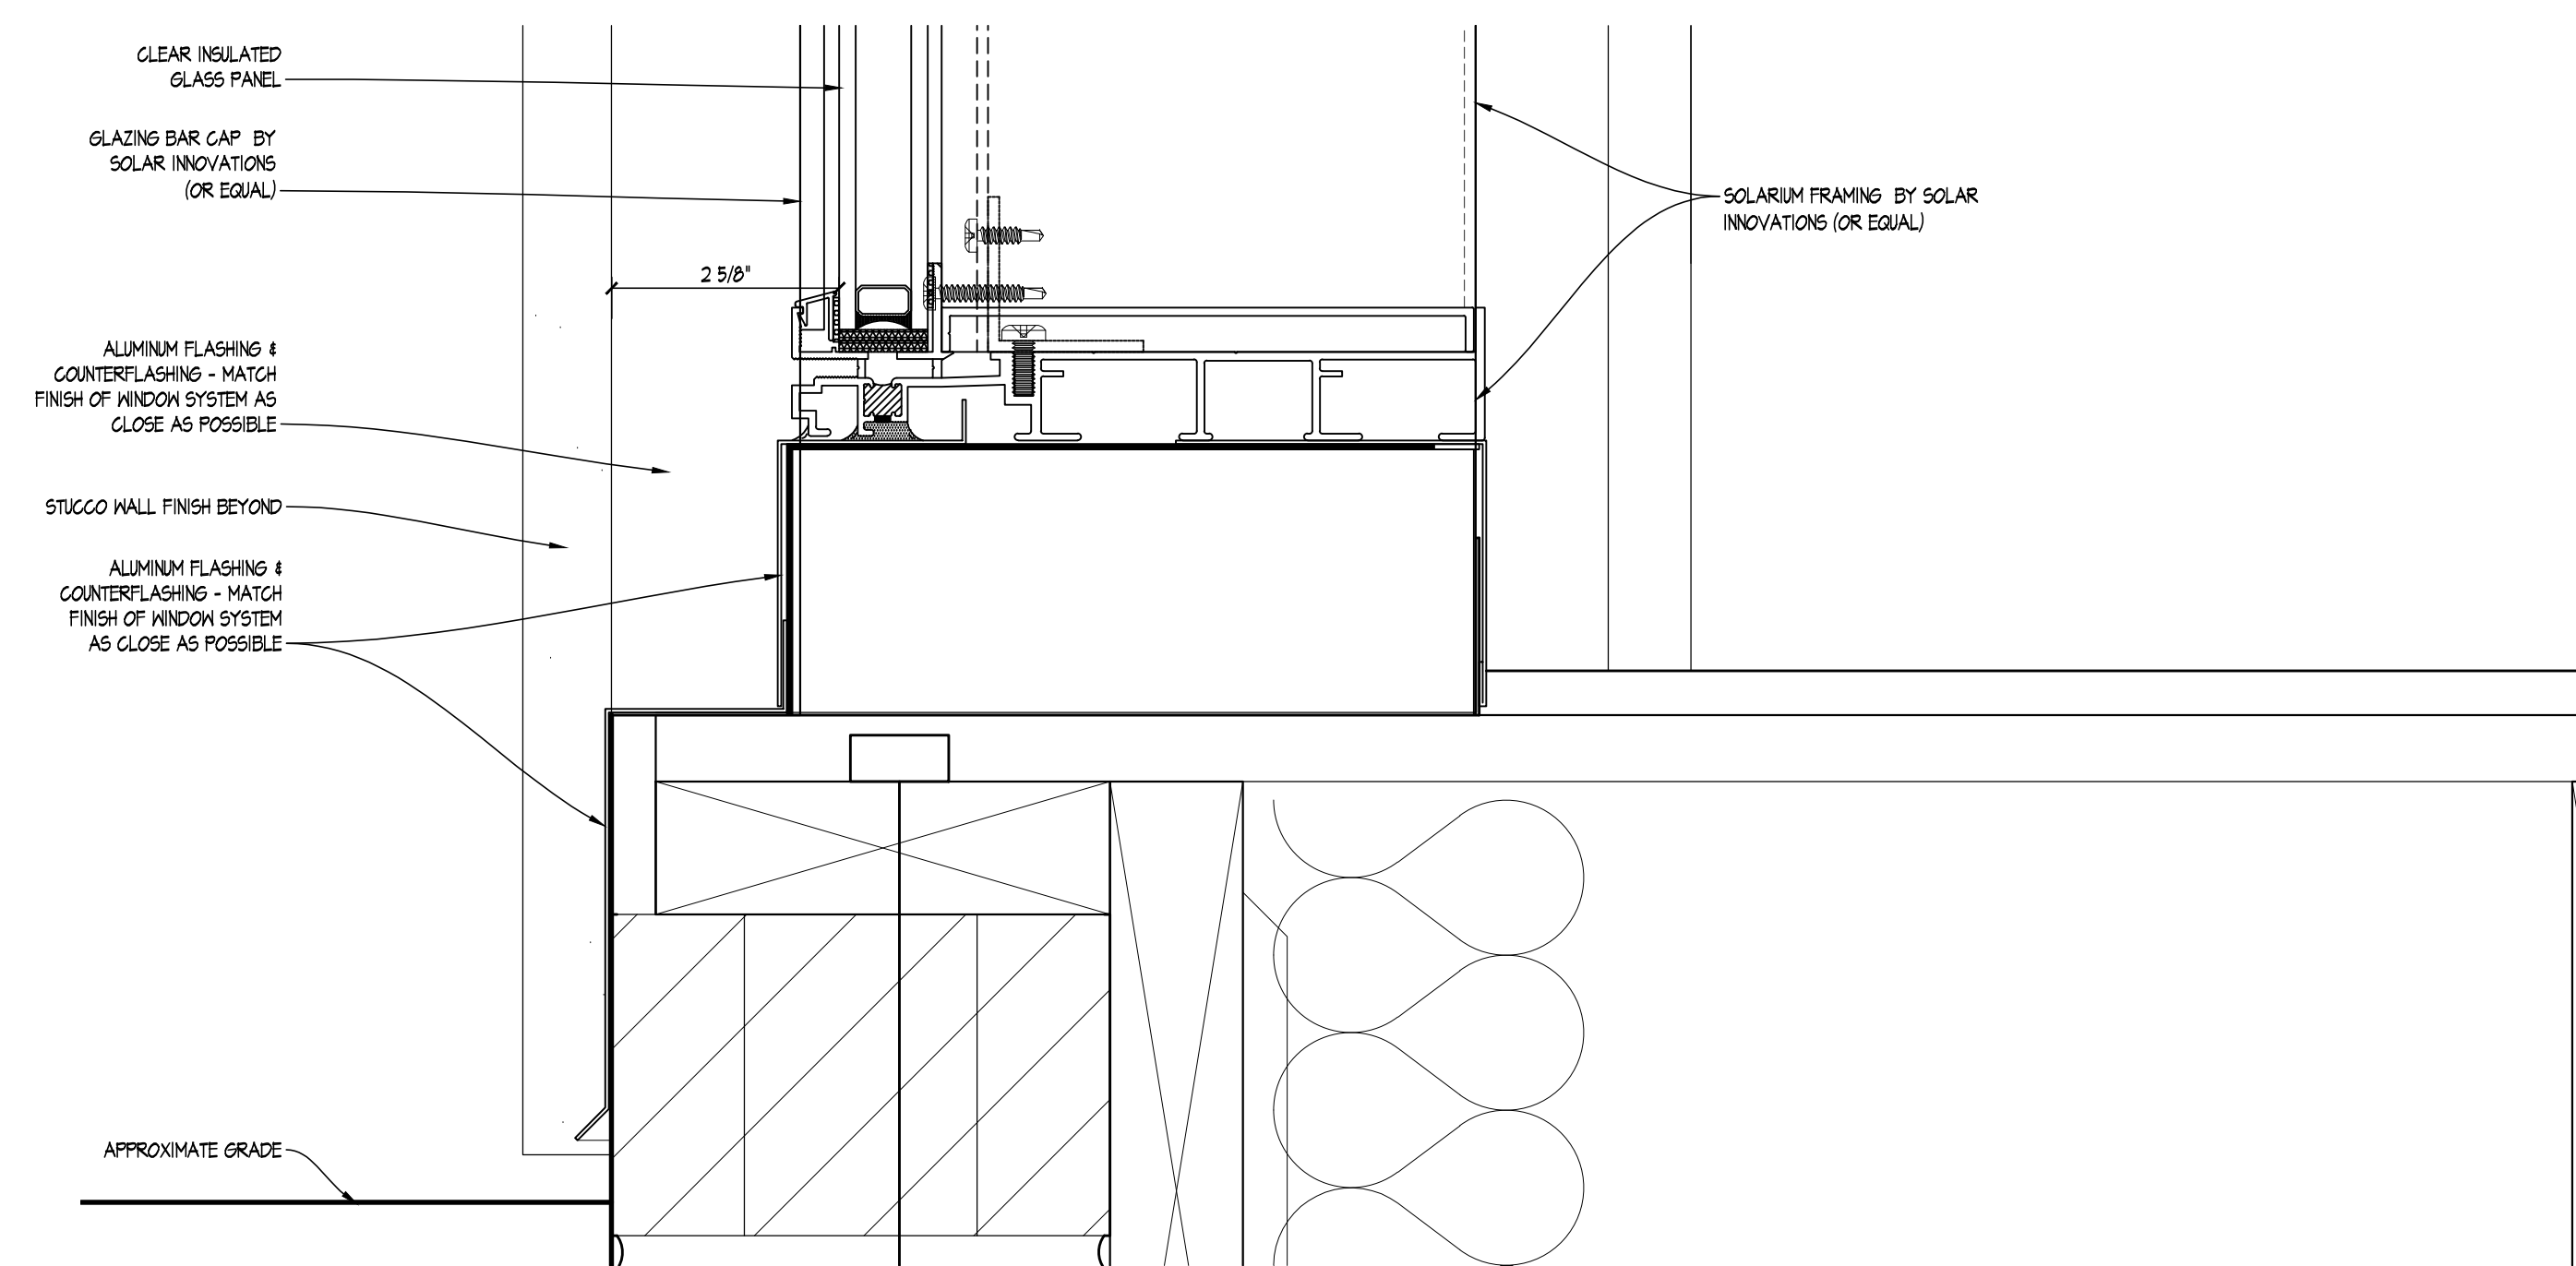

C SOLARIUM SILL DETAIL
 SCALE: 6" = 1'-0"

GENERAL FINISH NOTE:
 FOR GLASS WALL FRAMING AND MISC.
 ASSOCIATED METALS, PROVIDE SOLAR
 INNOVATIONS (OR EQUAL) 'CHARCOAL'
 POWDER-COATED FINISH

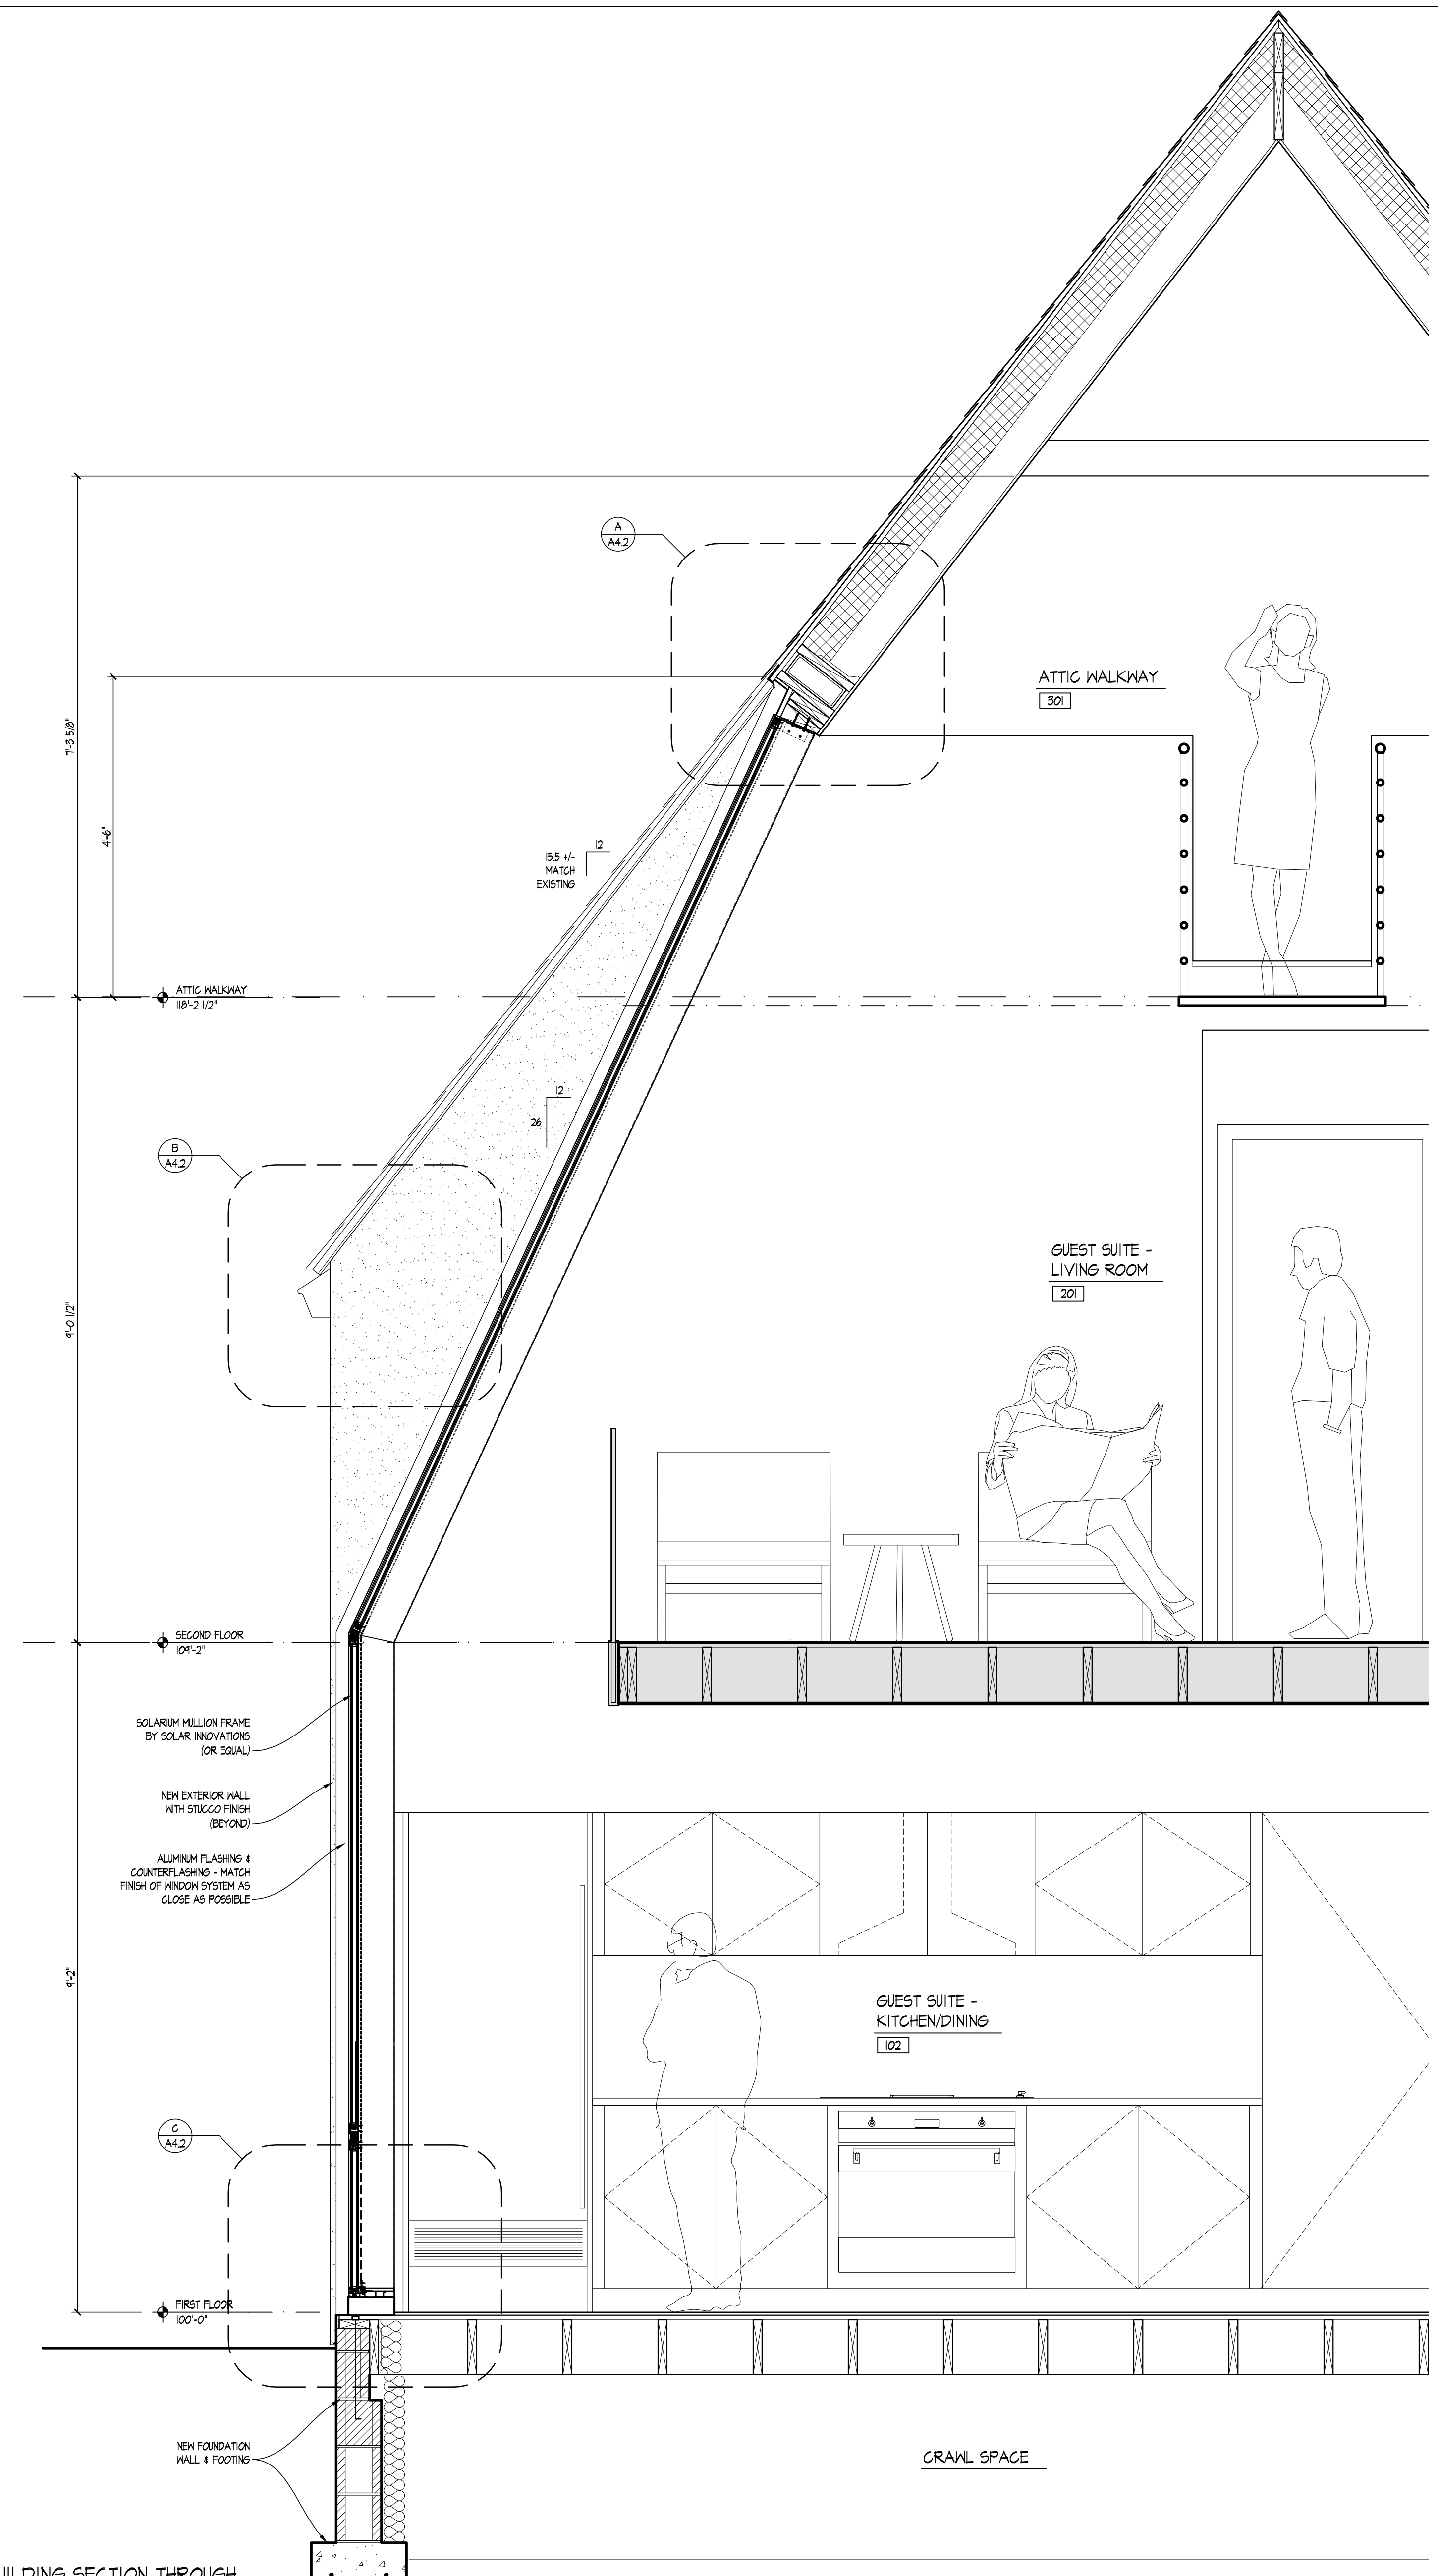

D BUILDING SECTION THROUGH
 SOLARIUM WINDOWS
 SCALE: 3/4" = 1'-0"