



WEST ELEVATION



SOUTH ELEVATION

COPYRIGHT©

LAUERHASS ARCHITECTURE, LLC
ALL RIGHTS RESERVED.

THE ARCHITECT'S DRAWINGS AND OTHER WORK
ARE FOR USE SOLELY ON THIS PROJECT.
THE ARCHITECT IS THE AUTHOR, AND RESERVES
ALL RIGHTS. INFORMATION CONTAINED HEREIN
SHALL NOT BE USED WITHOUT THE EXPRESS
WRITTEN AUTHORIZATION OF THE ARCHITECT.

Date:
22 July 2020

Project Number:
19-104

Drawing Title:
Exterior Elevations


Project Name:
The Rai Residence

Scale:
3/16" = 1'-0"

Sheet Number:
A-3



Lauerhass Architecture
RENOVATION - ADDITION - NEW HOME

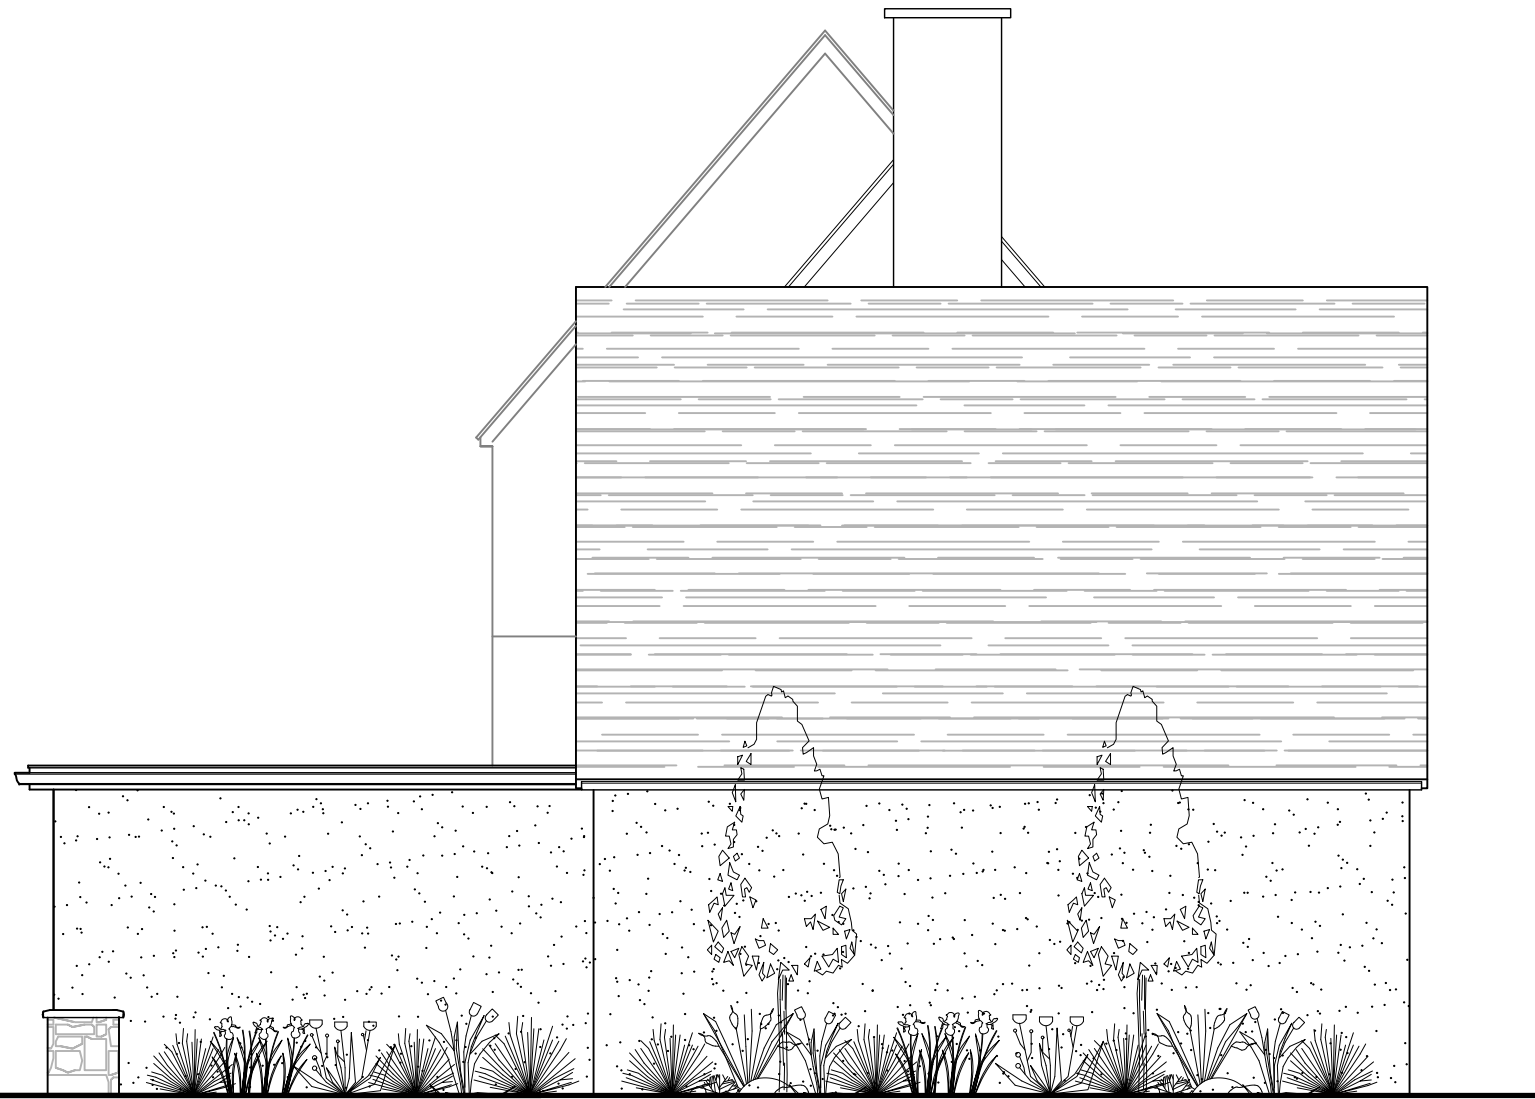

EAST ELEVATION



NORTH ELEVATION

COPYRIGHT©
 LAUERHASS ARCHITECTURE, LLC
 ALL RIGHTS RESERVED.
 THE ARCHITECT'S DRAWINGS AND OTHER WORK
 ARE FOR USE SOLELY ON THIS PROJECT.
 THE ARCHITECT IS THE AUTHOR, AND RESERVES
 ALL RIGHTS. INFORMATION CONTAINED HEREIN
 SHALL NOT BE USED WITHOUT THE EXPRESS
 WRITTEN AUTHORIZATION OF THE ARCHITECT.

<u>Date:</u> 22 July 2020	<u>Drawing Title:</u> Exterior Elevations	<u>Scale:</u> 3/16" = 1'-0"
<u>Project Number:</u> 19-104	<u>Project Name:</u> The Rai Residence	<u>Sheet Number:</u> A-4

