


PROPOSED
 WEST ELEVATION
 SCALE: 1/4" = 1'-0"

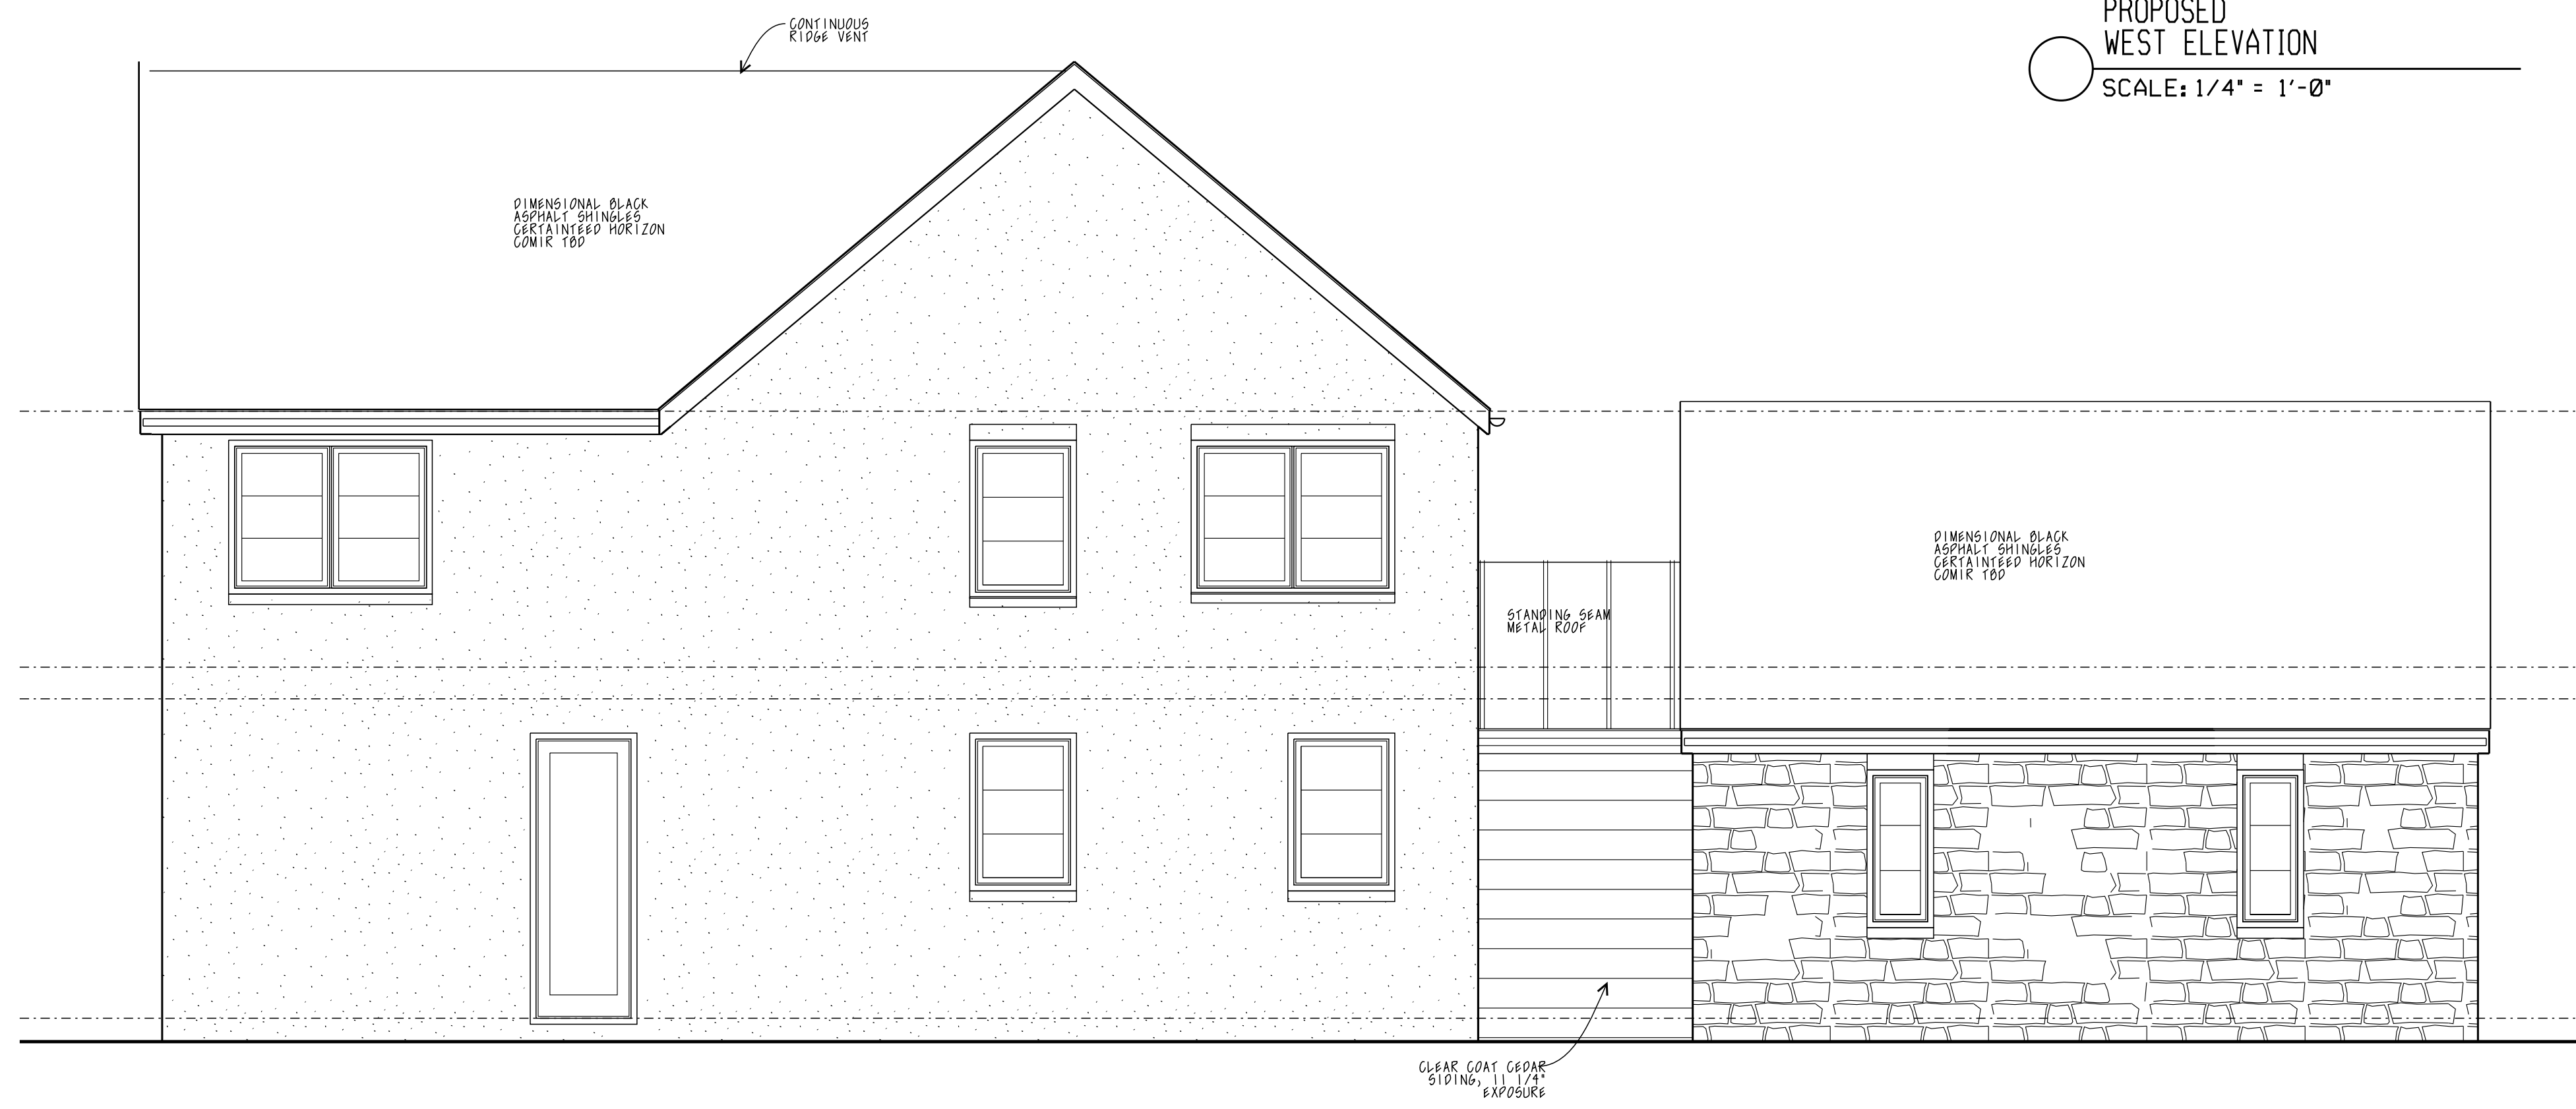

PROPOSED
 NORTH ELEVATION
 SCALE: 1/4" = 1'-0"