


2 | NORTH ELEVATION

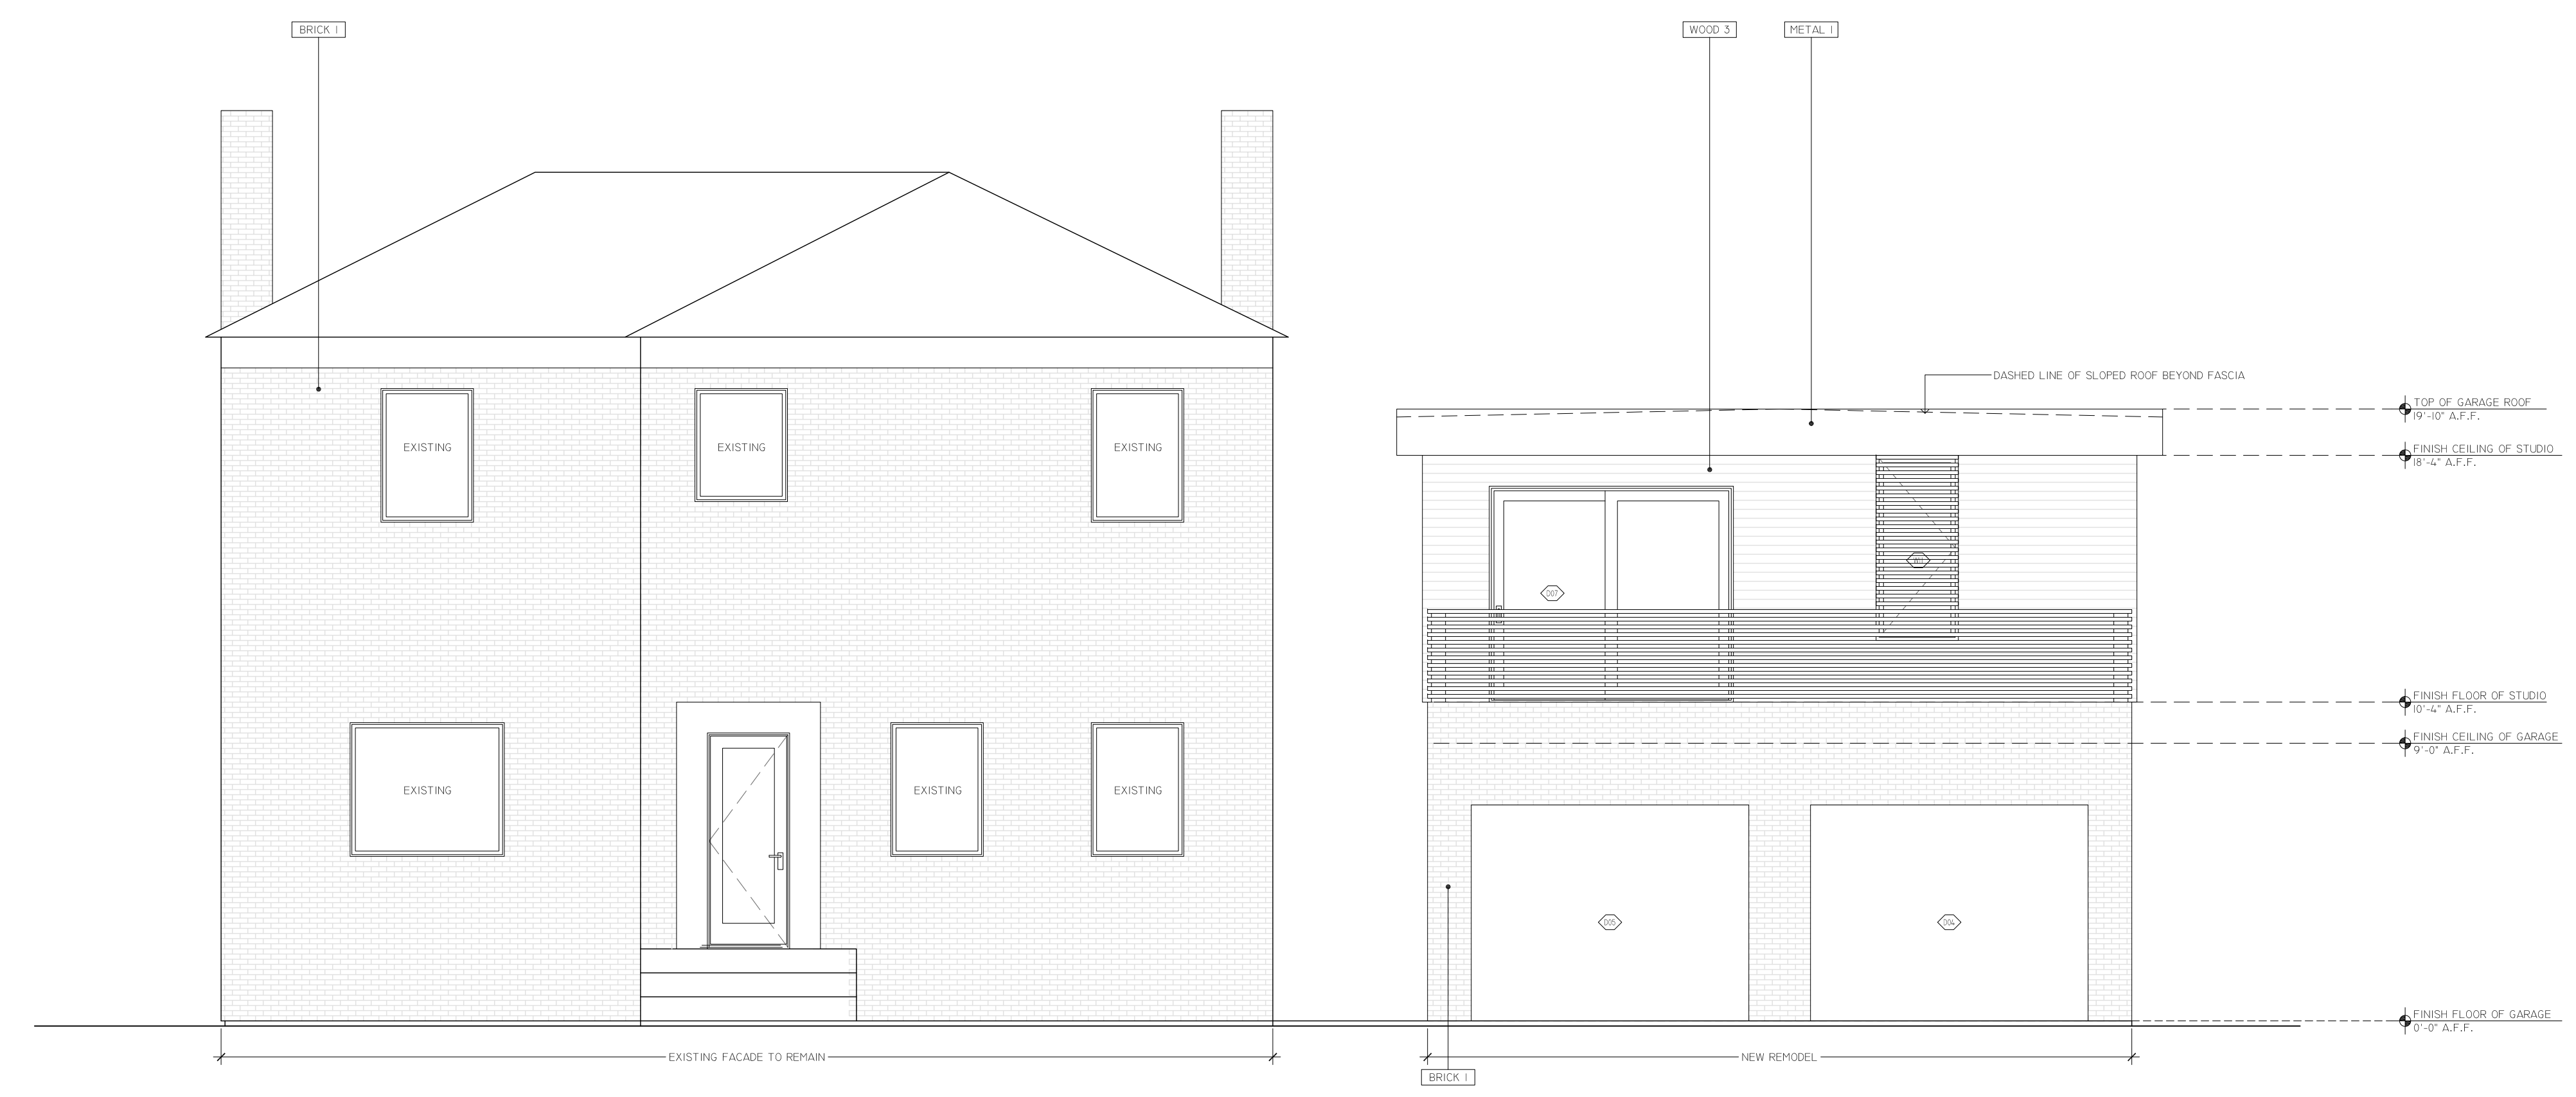

1 | EAST ELEVATION

NOTE: MAIN HOUSE SHIFTED OVER IN THIS ELEVATION TO SHOW ENTIRE GARAGE FACADE


**PRELIMINARY  
NOT FOR CONSTRUCTION  
FOR BIDDING PURPOSES ONLY**

SCALE  
**1/4" = 1'-0"**  
DATE  
**02.24.2021**  
PROJECT NUMBER  
**096\_BEXLEY HOUSE**  
DRAWING TITLE


ELEVATIONS

DRAWING NUMBER

**A201**

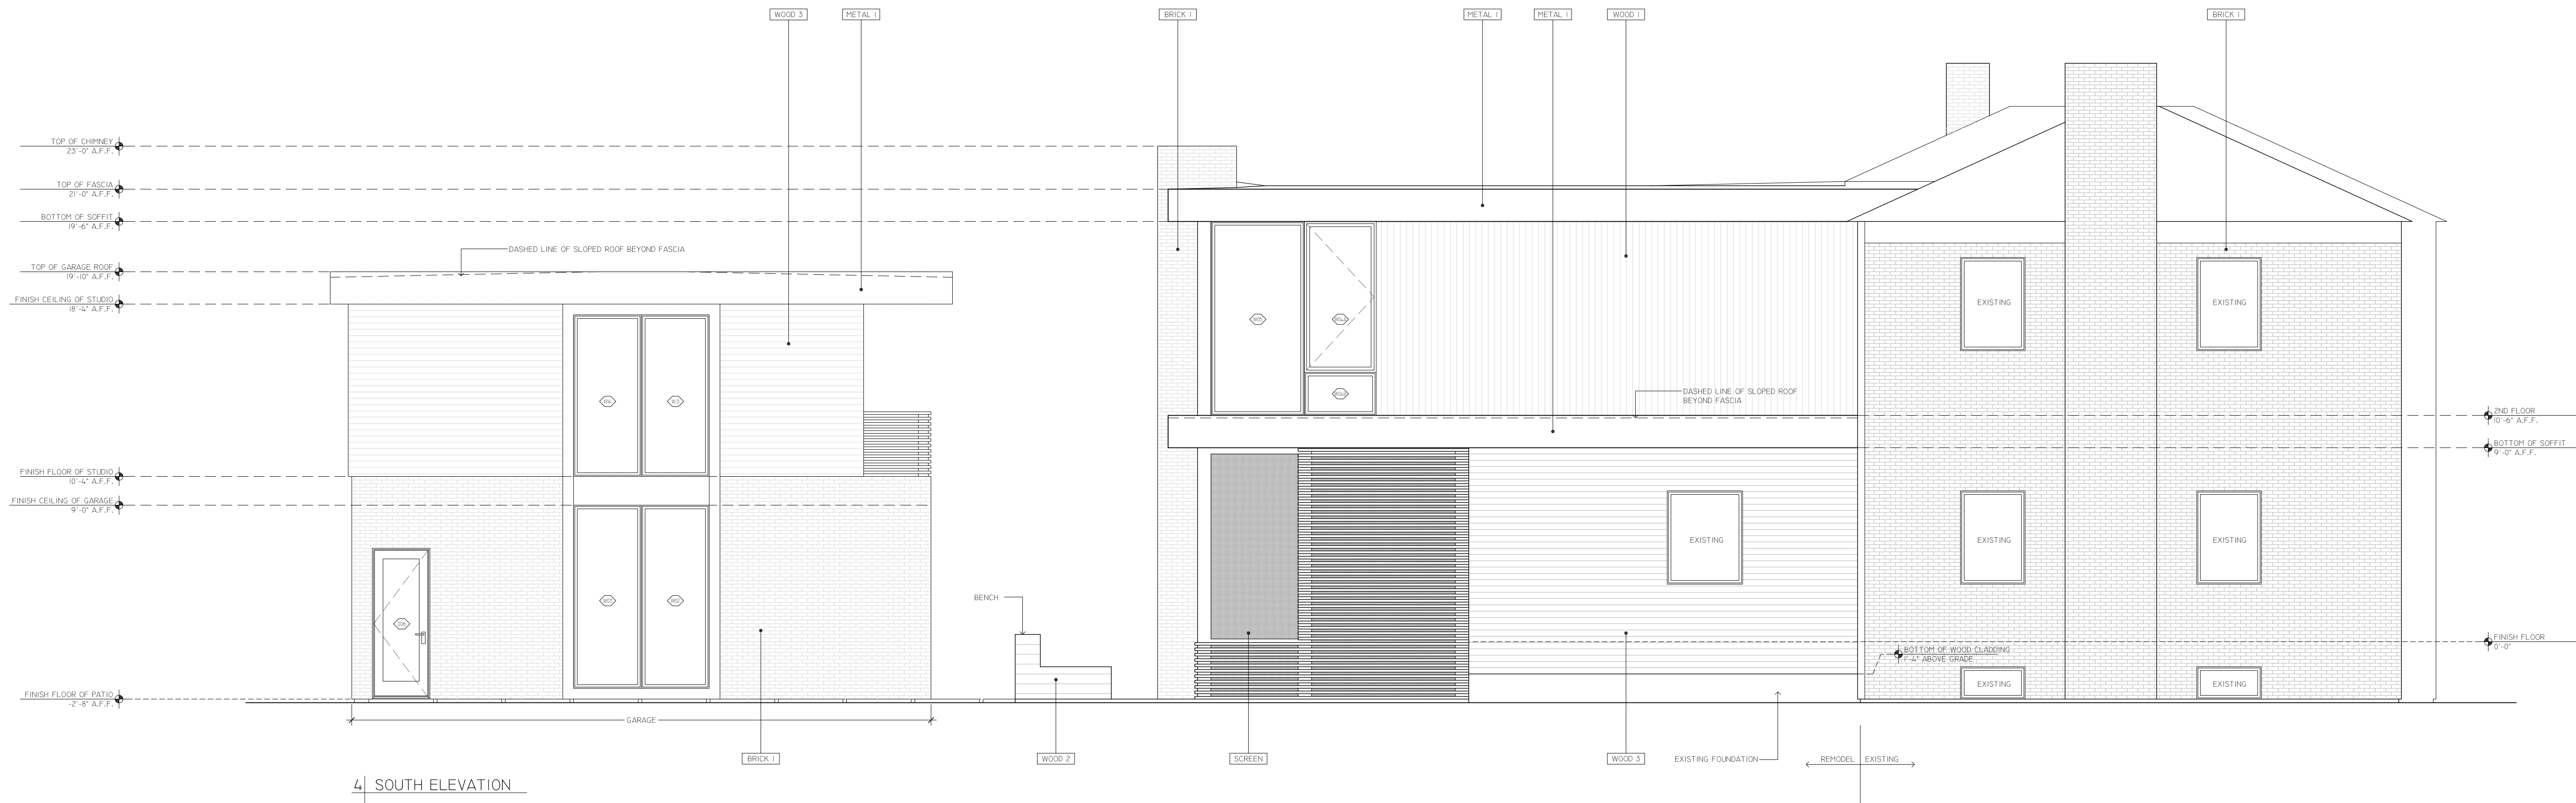

4 | SOUTH ELEVATION

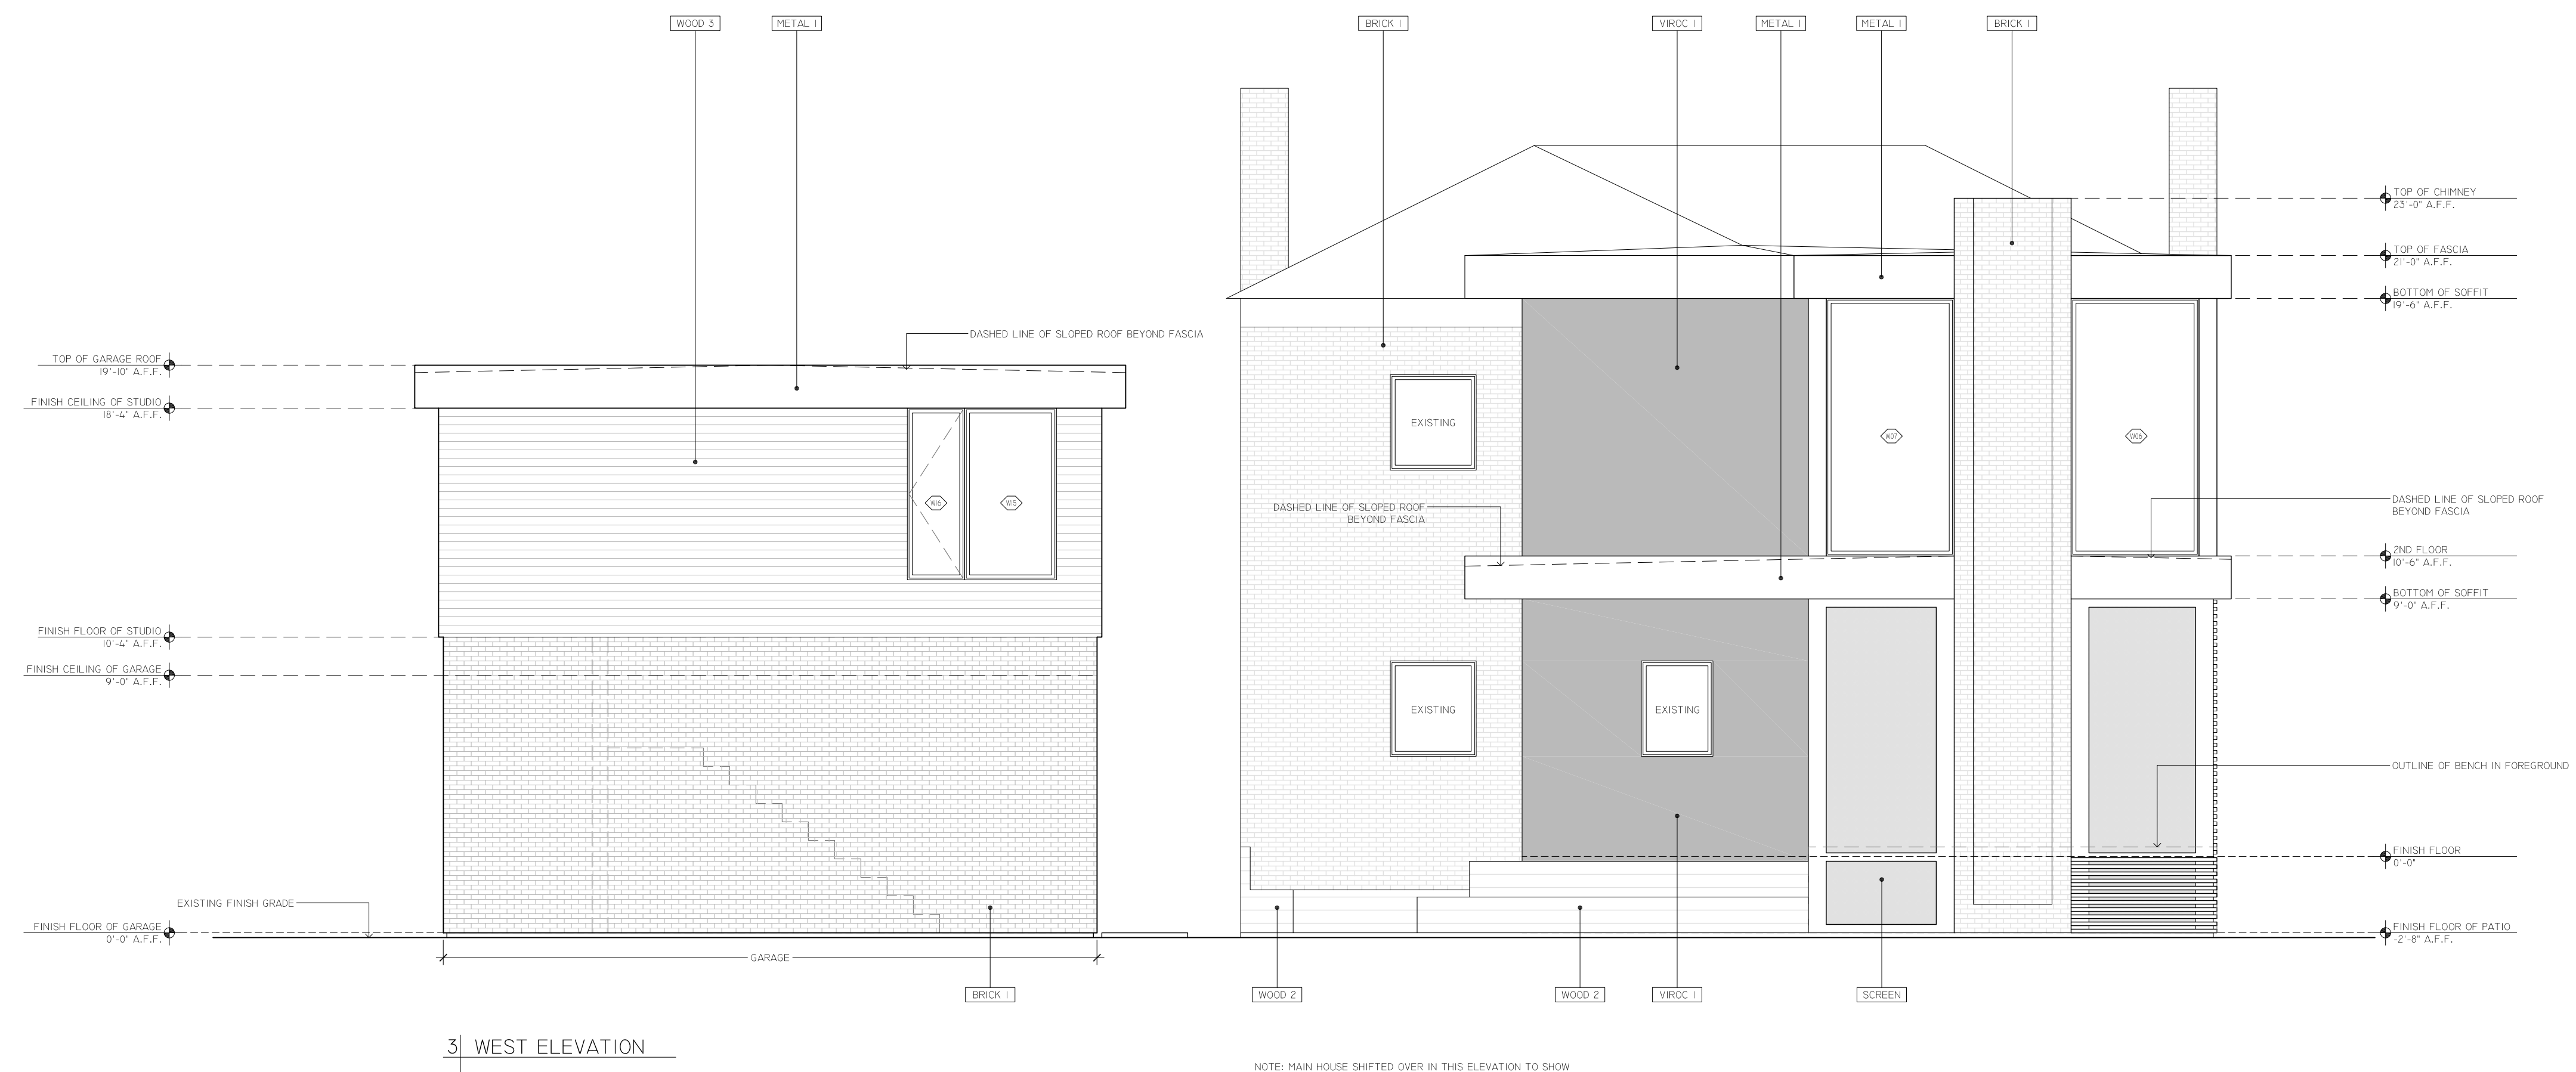

3 | WEST ELEVATION

NOTE: MAIN HOUSE SHIFTED OVER IN THIS ELEVATION TO SHOW ENTIRE BUILDING

**PRELIMINARY  
NOT FOR CONSTRUCTION  
FOR BIDDING PURPOSES ONLY**

SCALE  
1/4" = 1'-0"  
DATE  
02.24.2021  
PROJECT NUMBER  
096\_BEXLEY HOUSE  
DRAWING TITLE

ELEVATIONS

DRAWING NUMBER

A202