

COPYRIGHT©

LAUERHASS ARCHITECTURE, LLC
ALL RIGHTS RESERVED.

THE ARCHITECT'S DRAWINGS AND OTHER WORK ARE FOR USE SOLELY ON THIS PROJECT. THE ARCHITECT IS THE AUTHOR, AND RESERVES ALL RIGHTS. INFORMATION CONTAINED HEREIN SHALL NOT BE USED WITHOUT THE EXPRESS WRITTEN AUTHORIZATION OF THE ARCHITECT.

<u>Date:</u> 19 Jan 2021	<u>Drawing Title:</u> Demo/Proposed Plans	<u>Scale:</u> 1/4" = 1'-0"
<u>Project Number:</u> 20-019	<u>Project Name:</u> The Jorgensen Residence	<u>Sheet Number:</u> A-1






EAST ELEVATION

COPYRIGHT©
 LAUERHASS ARCHITECTURE, LLC
 ALL RIGHTS RESERVED.
 THE ARCHITECT'S DRAWINGS AND OTHER WORK
 ARE FOR USE SOLELY ON THIS PROJECT.
 THE ARCHITECT IS THE AUTHOR, AND RESERVES
 ALL RIGHTS. INFORMATION CONTAINED HEREIN
 SHALL NOT BE USED WITHOUT THE EXPRESS
 WRITTEN AUTHORIZATION OF THE ARCHITECT.

<u>Date:</u> 19 Jan 2021	<u>Drawing Title:</u> Exterior Elevations	<u>Scale:</u> 1/4" = 1'-0"
<u>Project Number:</u> 20-019	<u>Project Name:</u> The Jorgensen Residence	<u>Sheet Number:</u> A-2



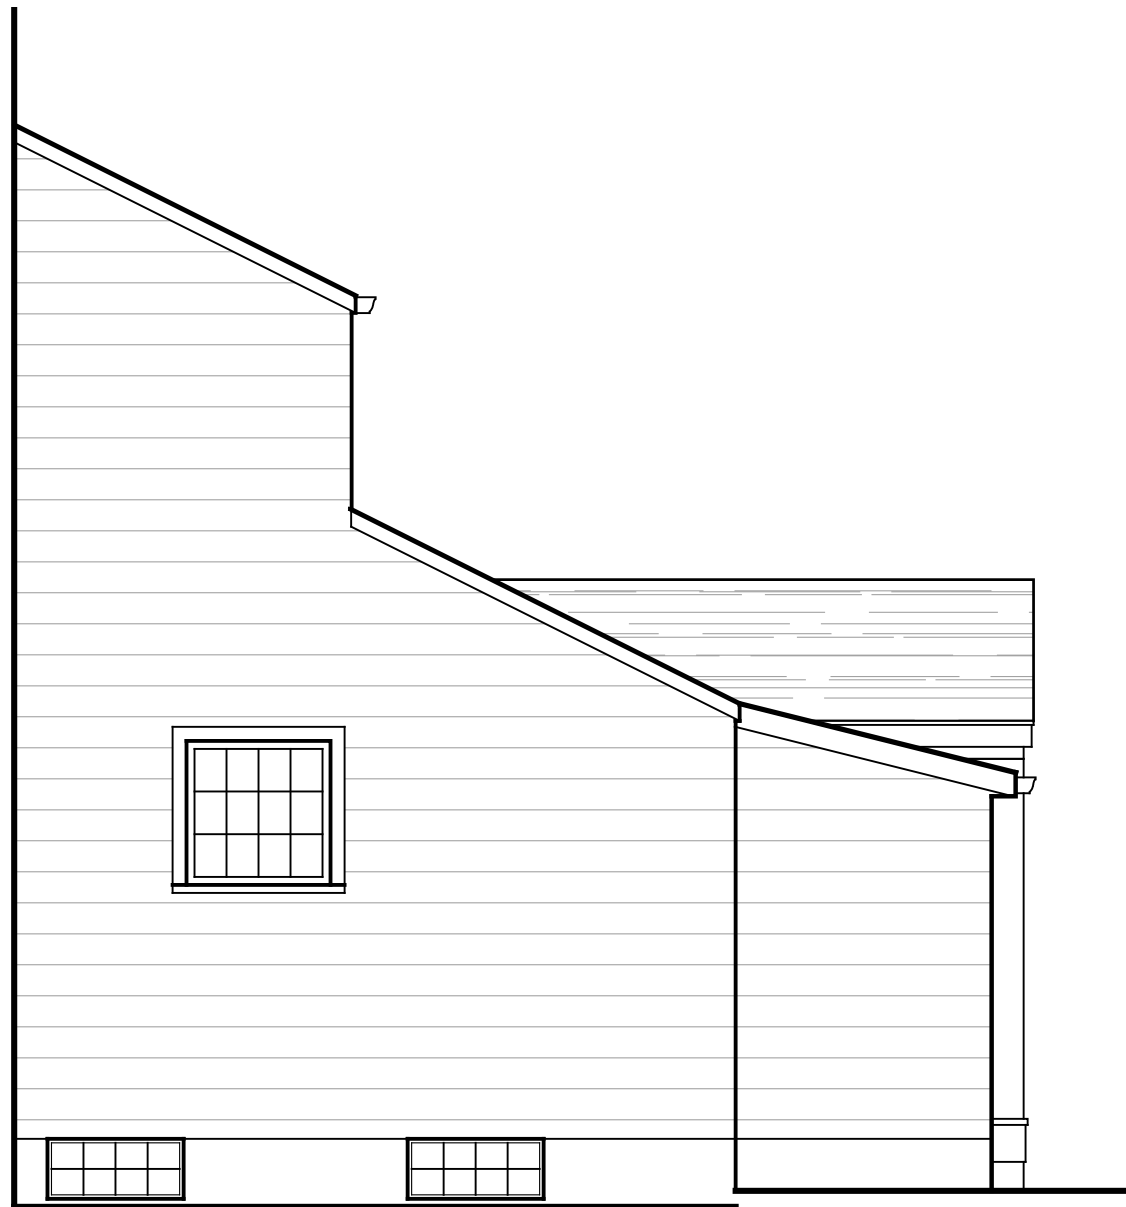

SOUTH ELEVATION



NORTH ELEVATION

COPYRIGHT©

LAUERHASS ARCHITECTURE, LLC
ALL RIGHTS RESERVED.

THE ARCHITECT'S DRAWINGS AND OTHER WORK
ARE FOR USE SOLELY ON THIS PROJECT.
THE ARCHITECT IS THE AUTHOR, AND RESERVES
ALL RIGHTS. INFORMATION CONTAINED HEREIN
SHALL NOT BE USED WITHOUT THE EXPRESS
WRITTEN AUTHORIZATION OF THE ARCHITECT.

Date:
19 Jan 2021

Drawing Title:
Exterior Elevations

Scale:
1/4" = 1'-0"

Project Number:
20-019

Project Name:
The Jorgensen Residence

Sheet Number:
A-3



Lauerhass Architecture
RENOVATION - ADDITION - NEW HOME