



4/10/2023 5:01:50 PM C:\Users\Casey Byrnes\Documents\2101_St.Charles Preparatory School\Gymnasium Addition_R20_New Central_CD_bymes\NCP7.rvt

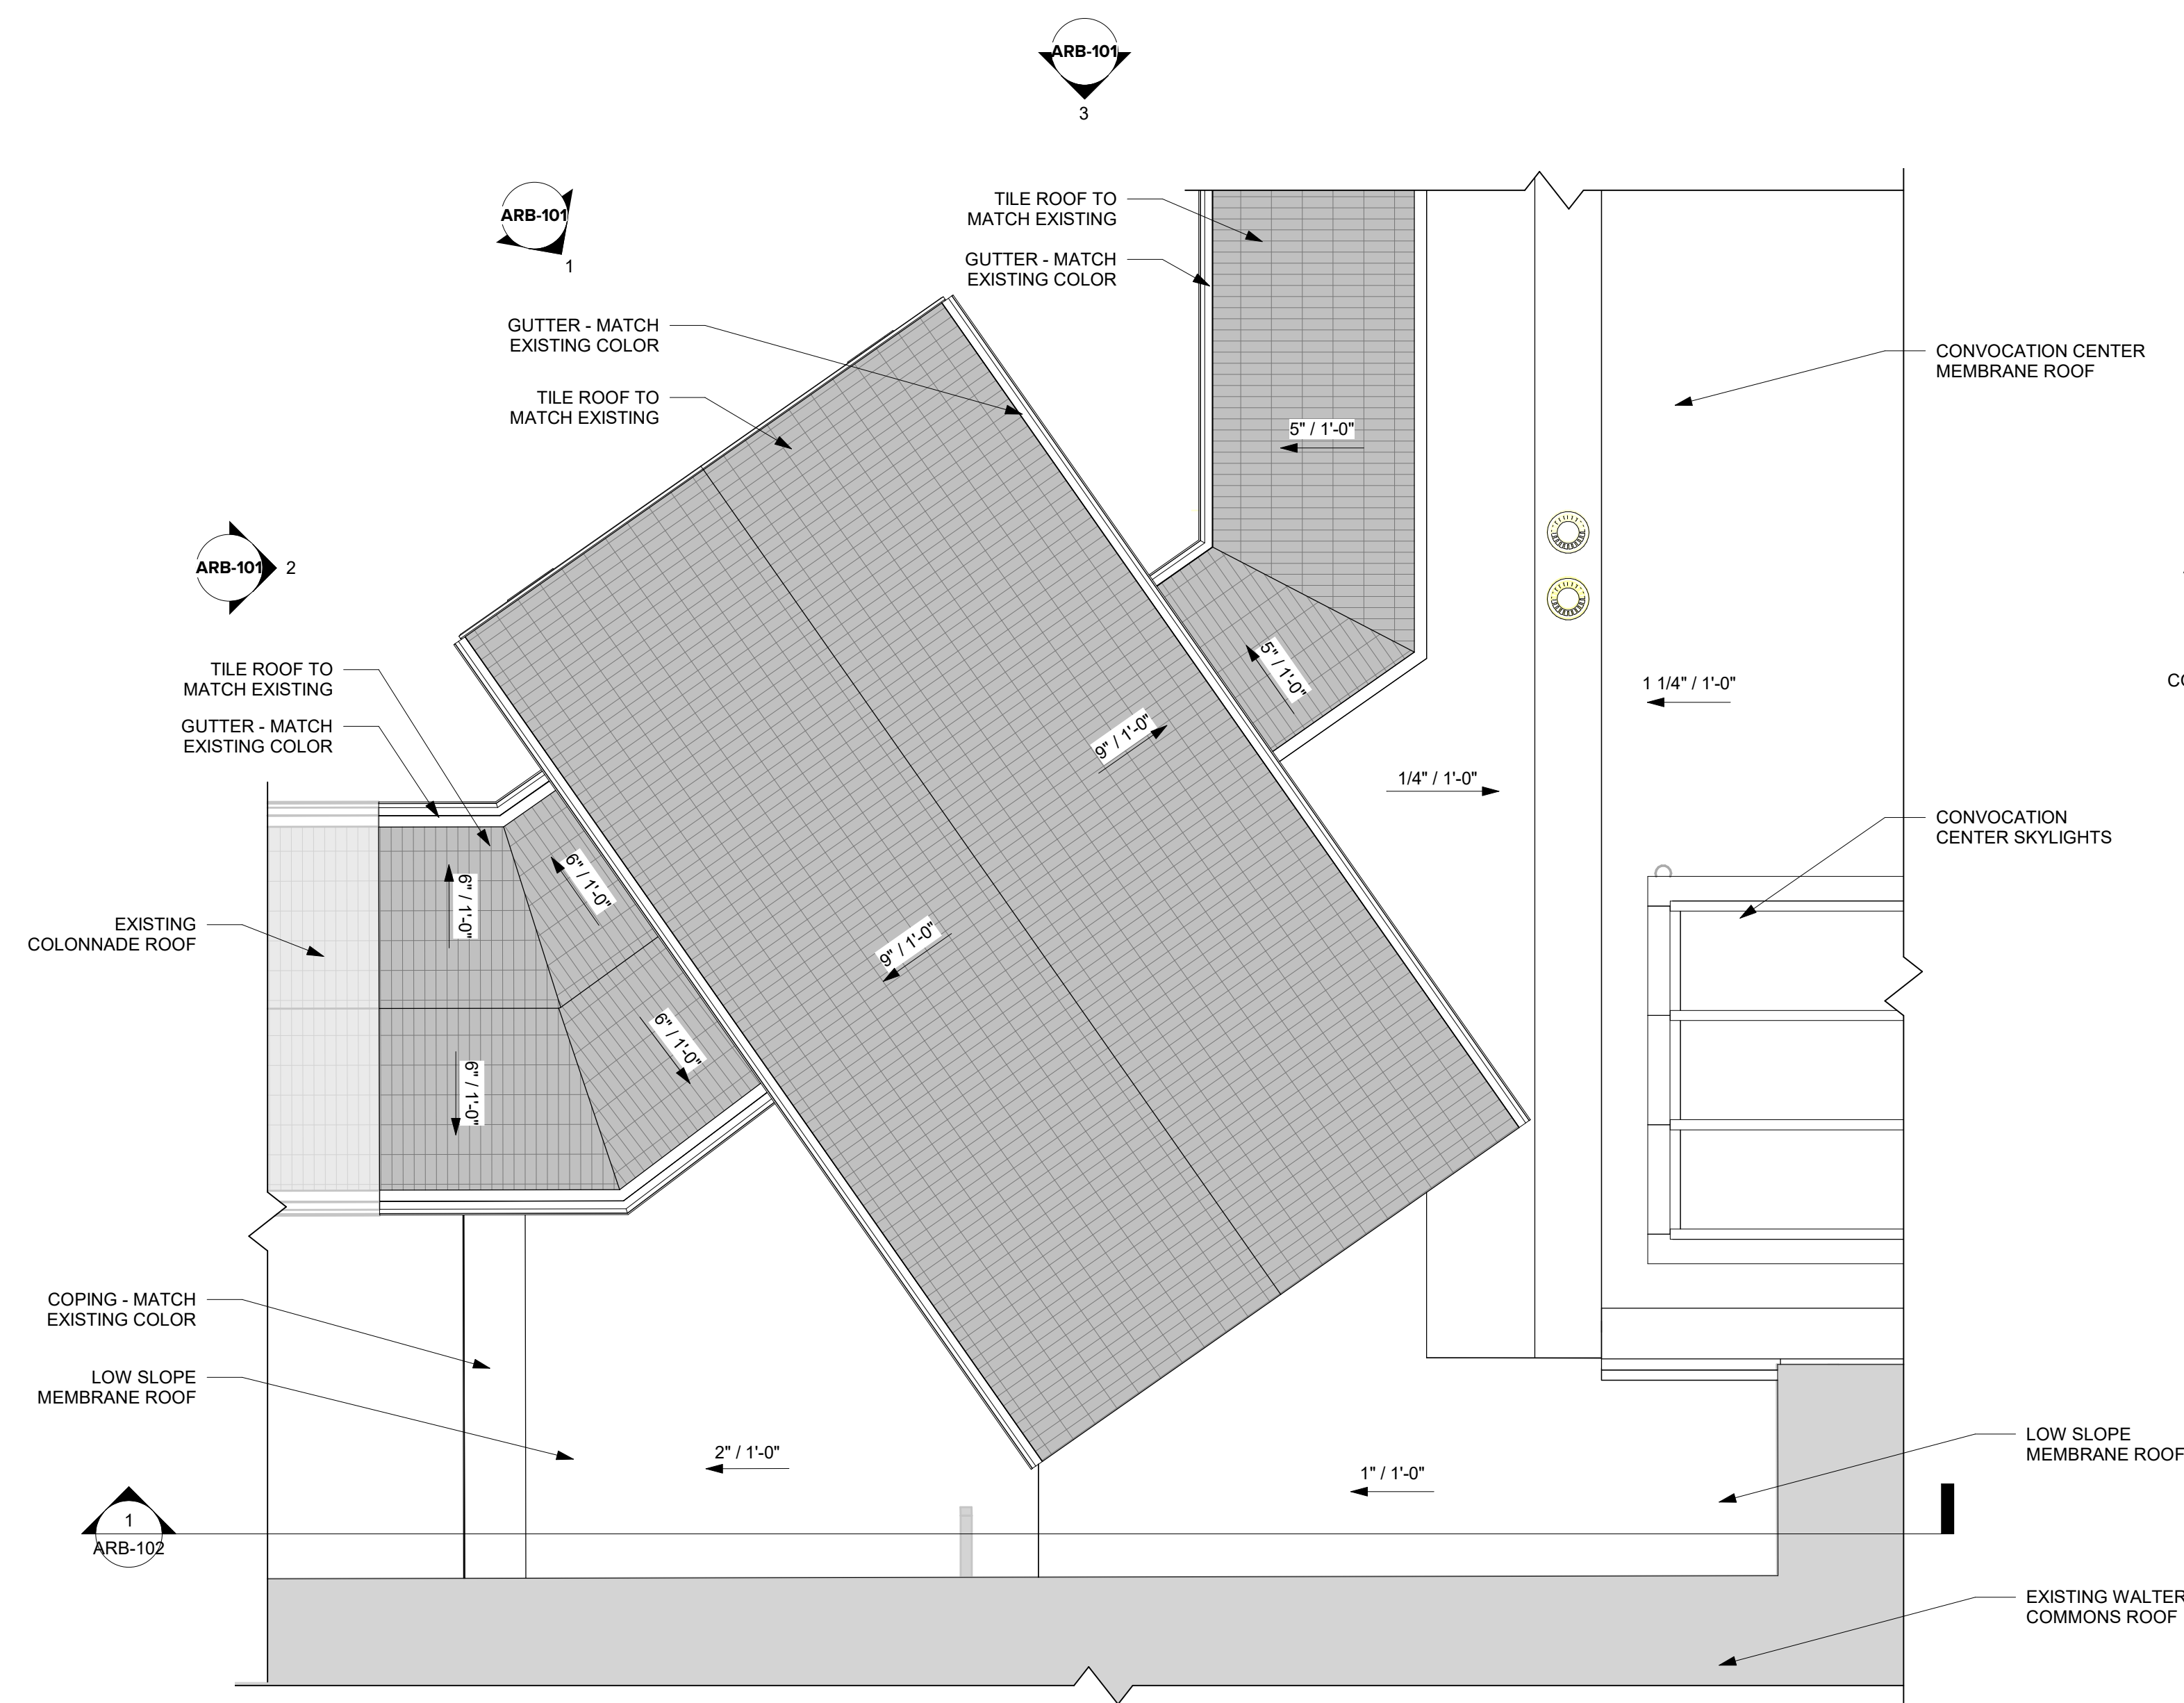

ENLARGED ROOF PLAN ②
1/4" = 1'-0"

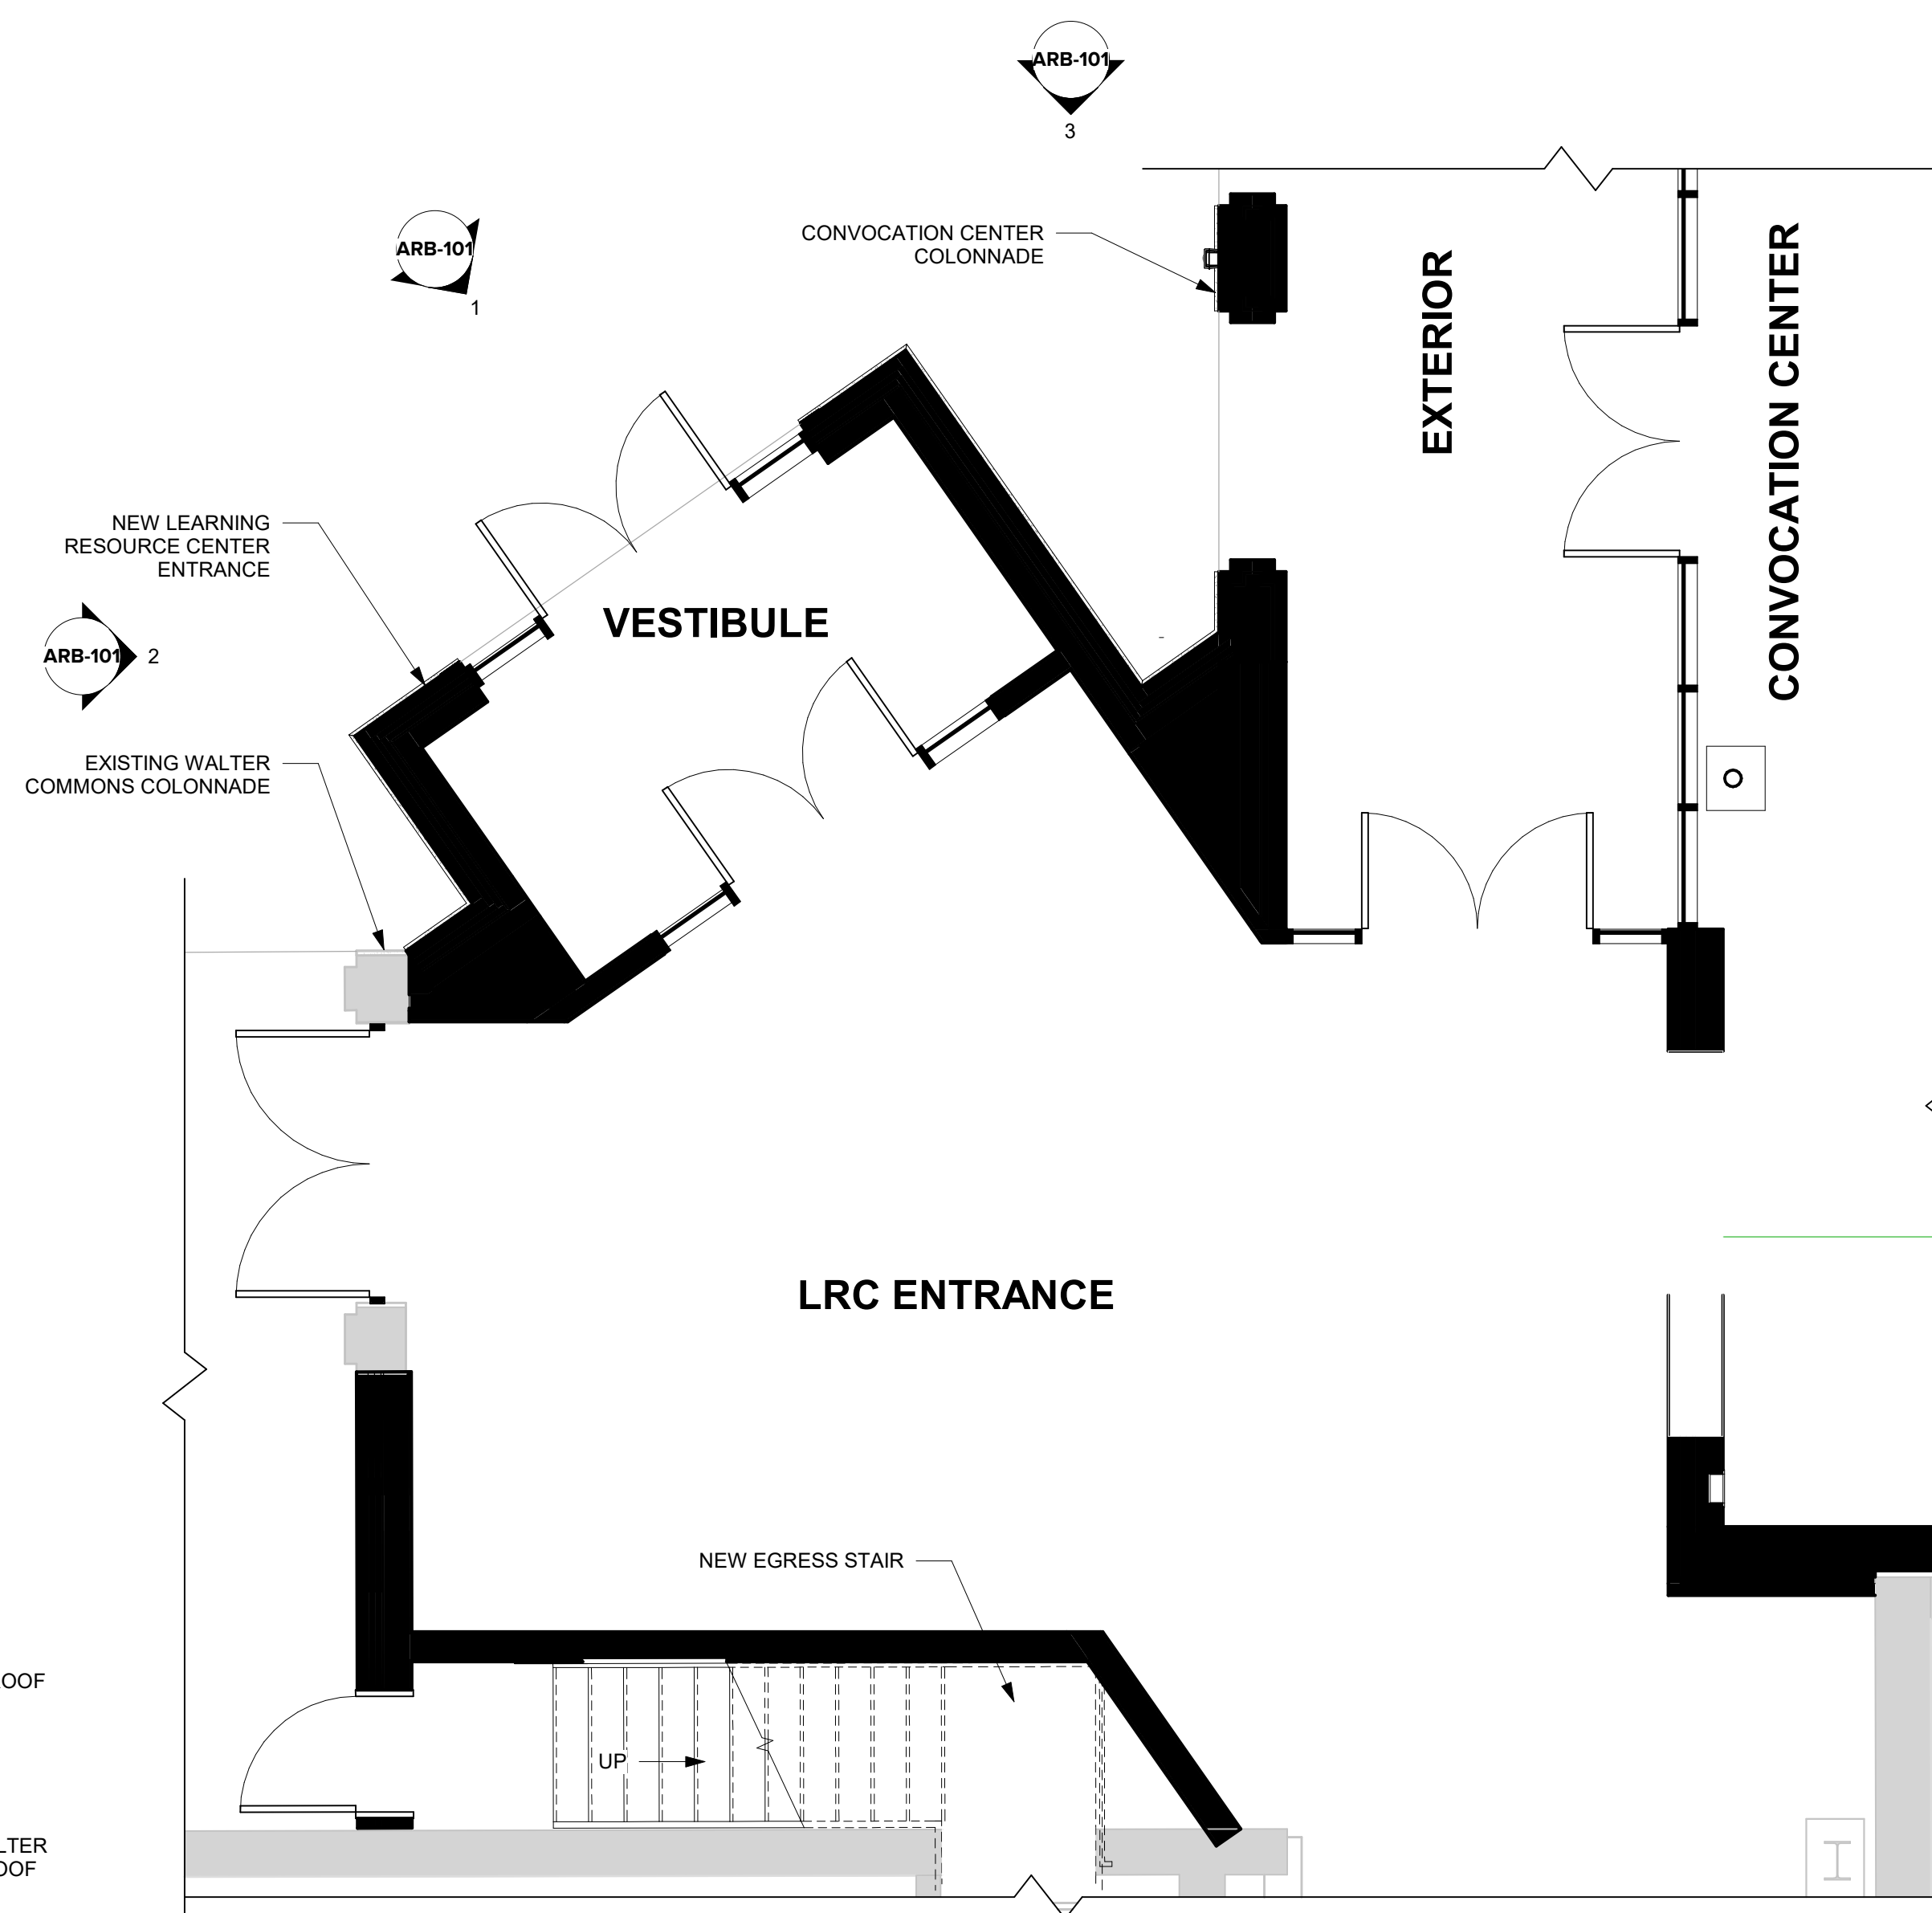

ENLARGED FLOOR PLAN ①
1/4" = 1'-0"

ST. CHARLES PREPARATORY SCHOOL

CONVOCATION CENTER/GYMNASIUM

2010 E BROAD STREET, BEXLEY, OH 43209



172 E. STATE ST. SUITE 600
COLUMBUS, OH 43215
PHONE: (614) 942-1050
MAIN@TRIADARCHITECTS.COM

ARCHITECTURAL REVIEW BOARD

11/11/2022

REVISIONS:

#	DATE	DESCRIPTION

DRAWN BY: Author
CHECKED BY: Checker
PROJECT NUMBER: 2

ARB-100
PLANS & ELEVATIONS


COPYRIGHT TRIAD ARCHITECTS LTD. 2022

4/10/2023 5:01:50 PM

2101 - CONVOCATION CENTER/GYMNASIUM




GROUND LEVEL PERSPECTIVE 4

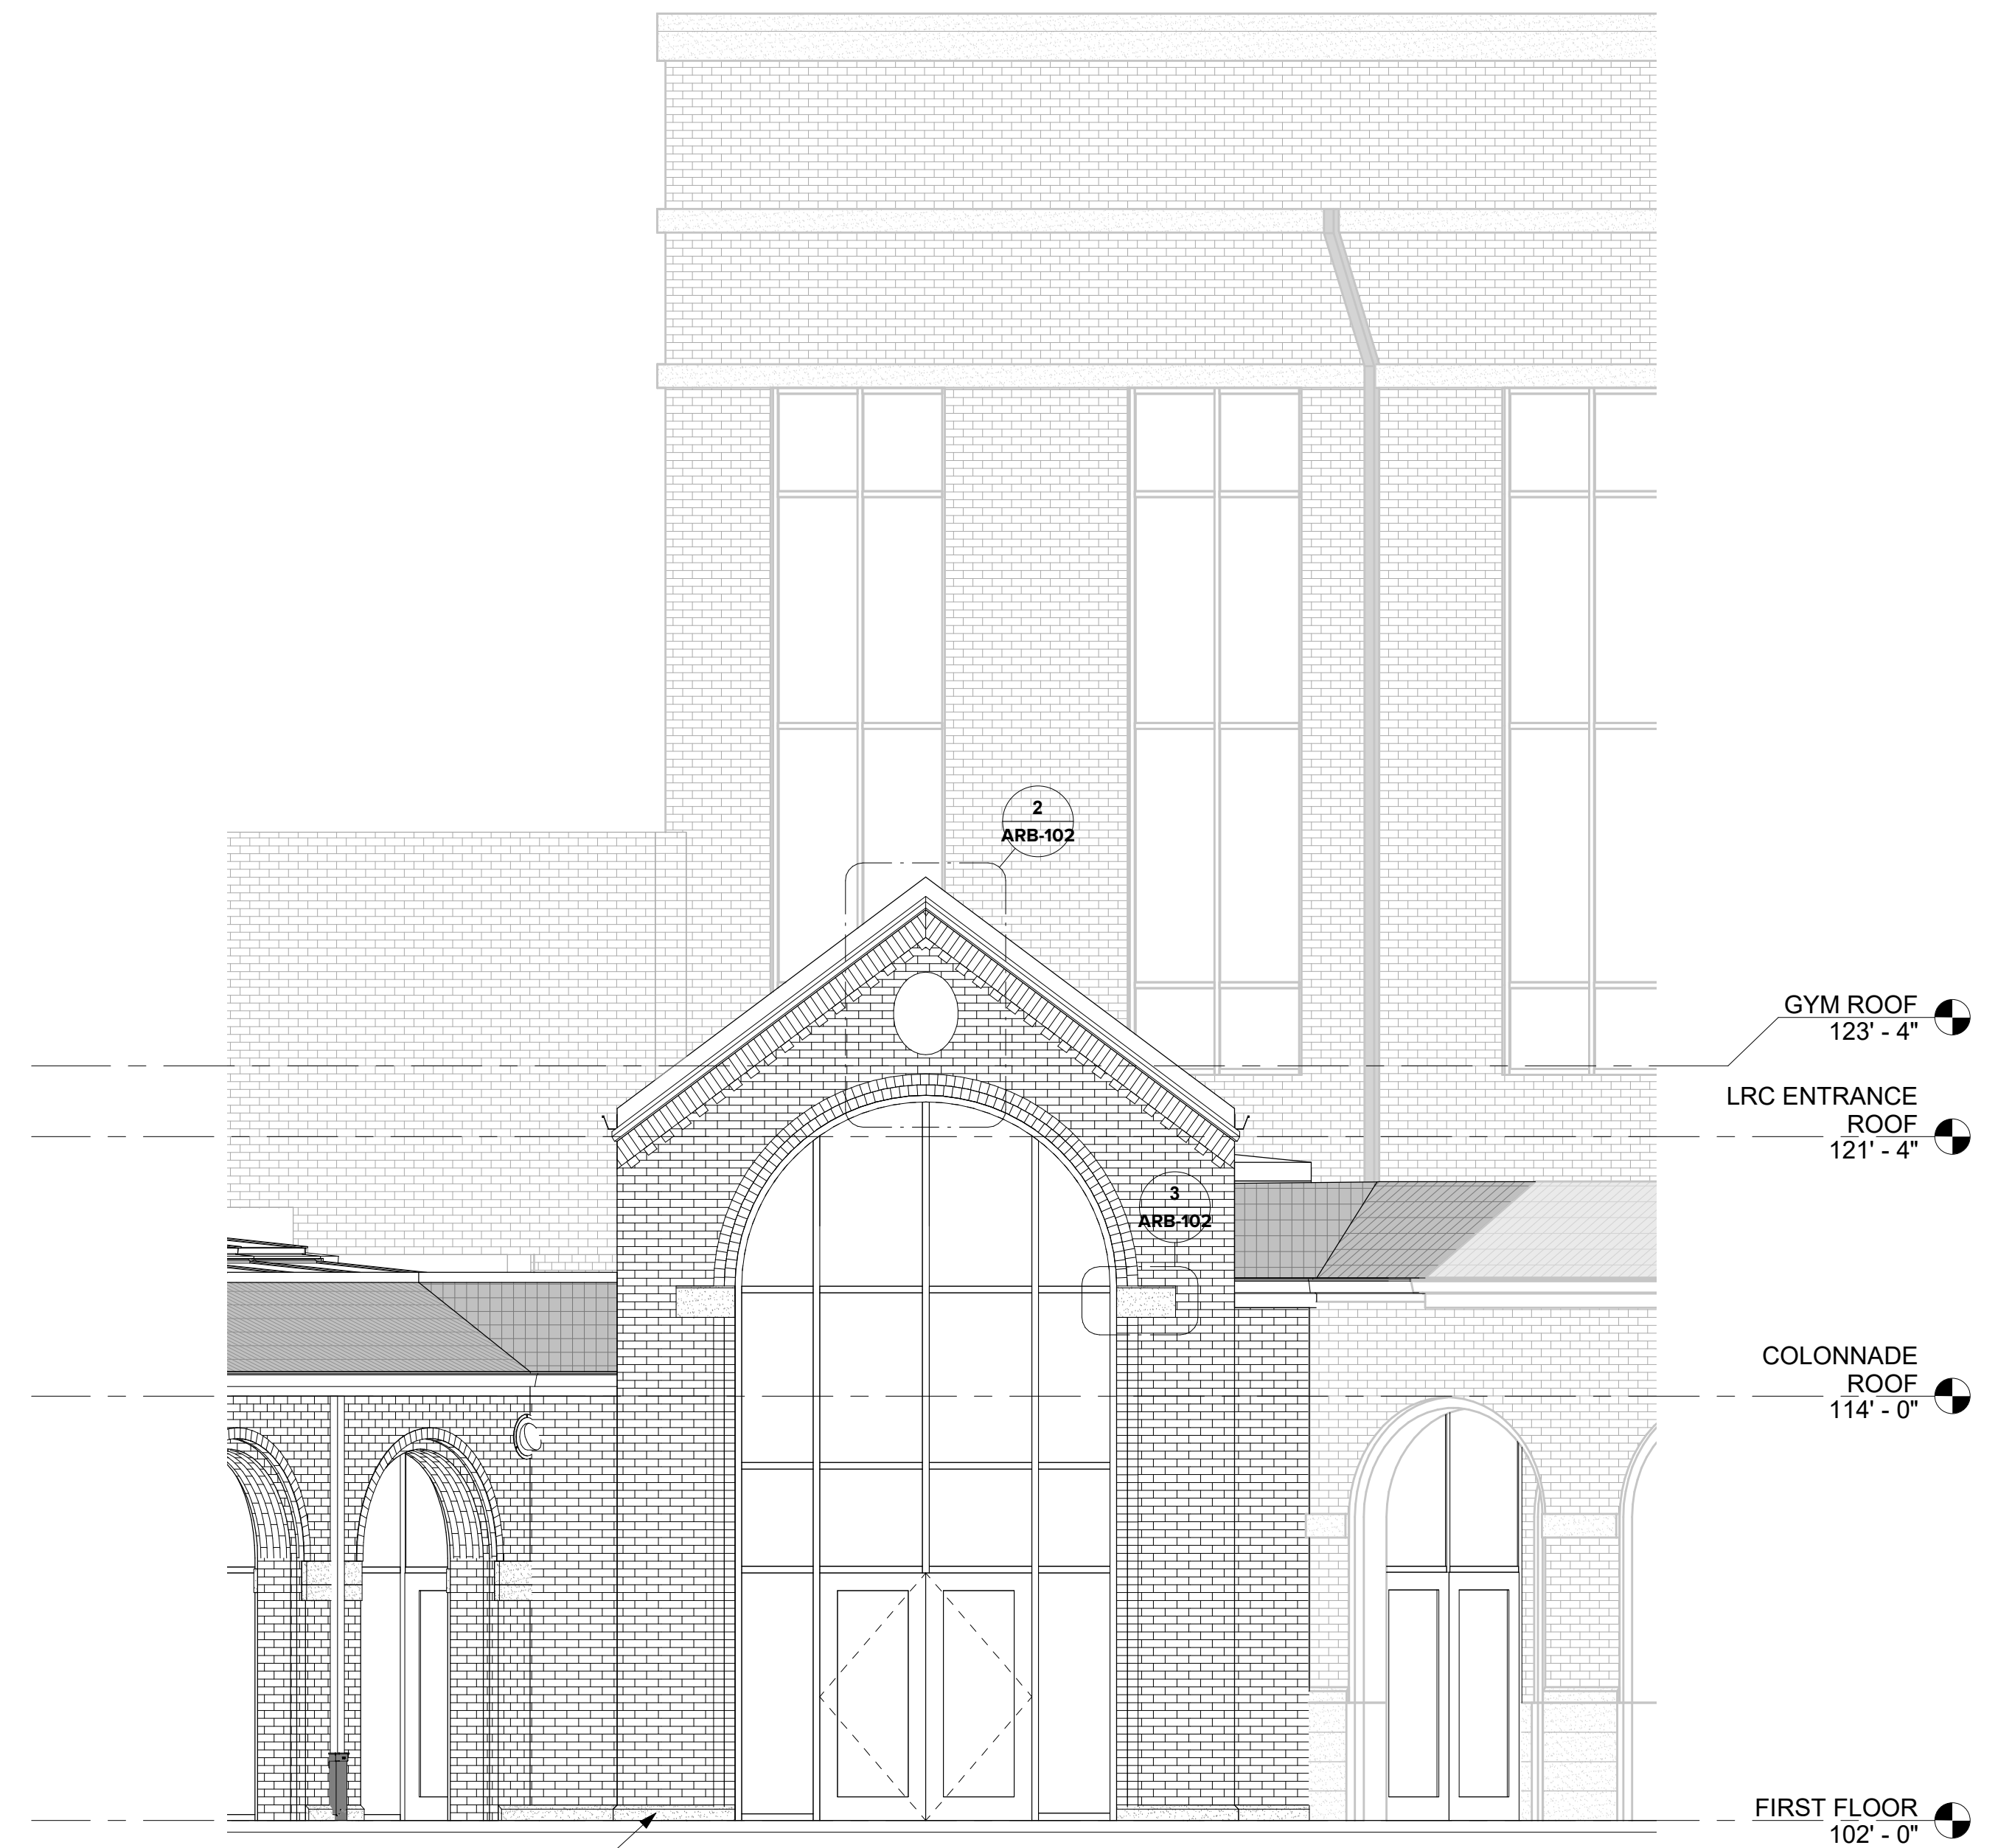

LRC ENTRANCE 1
1/4" = 1'-0"



LRC ENTRANCE - NORTH ELEVATION 3
1/8" = 1'-0"

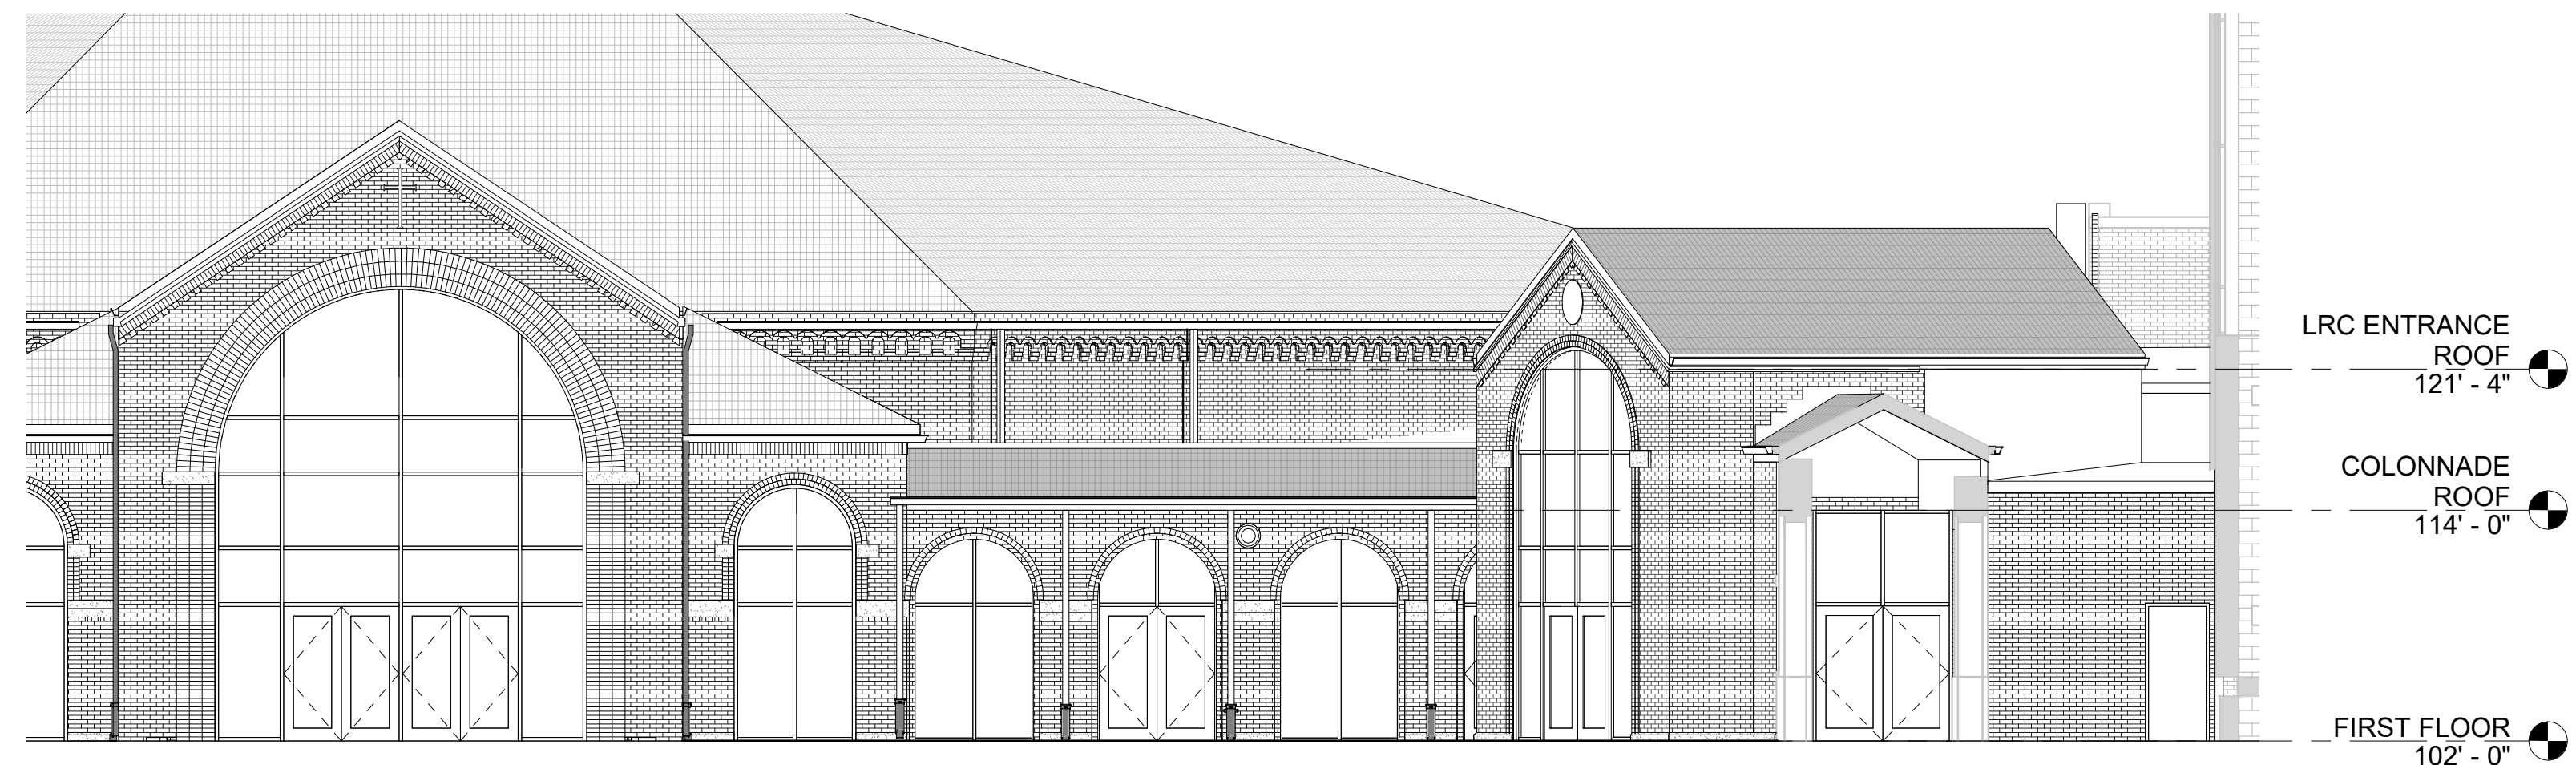

LRC ENTRANCE - EAST ELEVATION 2
1/8" = 1'-0"

ST. CHARLES PREPARATORY SCHOOL

CONVOCATION CENTER/GYMNASIUM

2010 E BROAD STREET, BEXLEY, OH 43209



172 E. STATE ST., SUITE 600
COLUMBUS, OH 43215
PHONE: (614) 942-1050
MAIN@TRIADARCHITECTS.COM

ARCHITECTURAL REVIEW BOARD

11/11/2022

REVISIONS:

#	DATE	DESCRIPTION

DRAWN BY: Author
CHECKED BY: Checker
PROJECT NUMBER: 2


ARB-101
EXTERIOR ELEVATIONS & PERSPECTIVES




PRECEDENT IMAGE




PRECEDENT IMAGE

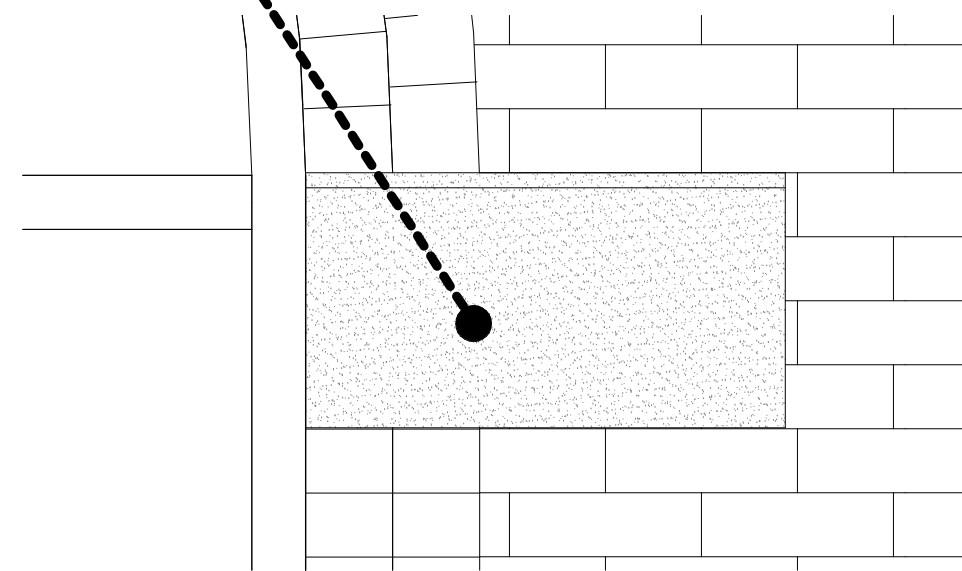

LRC ENTRANCE - LIMESTONE
DETAIL 3
1 1/2" = 1'-0"

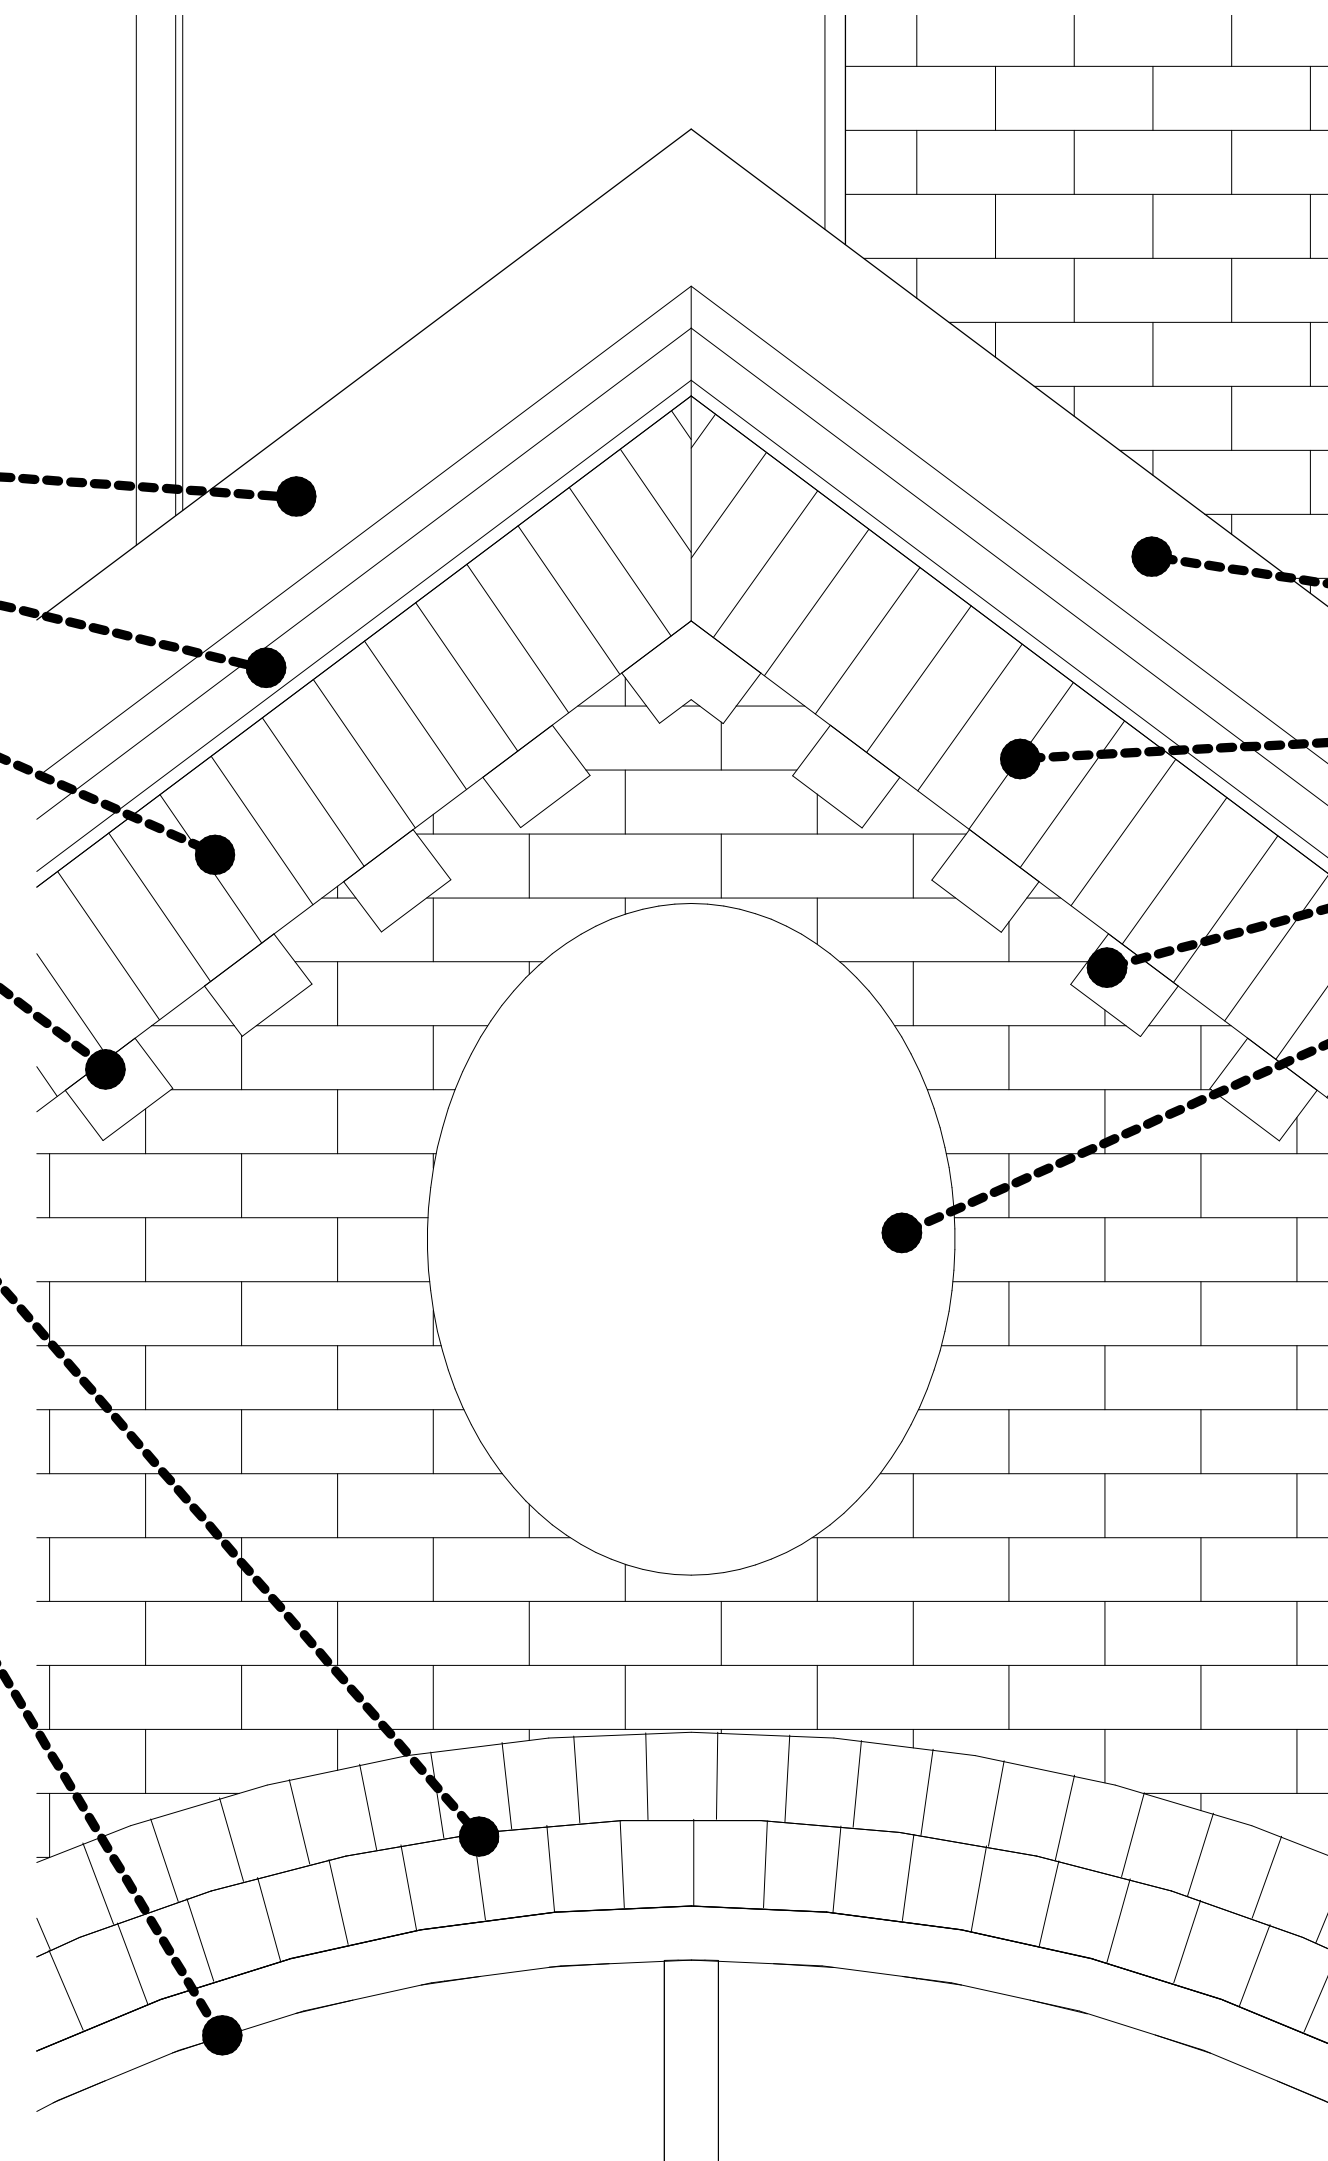


LRC ENTRANCE - DETAIL 2
1 1/2" = 1'-0"

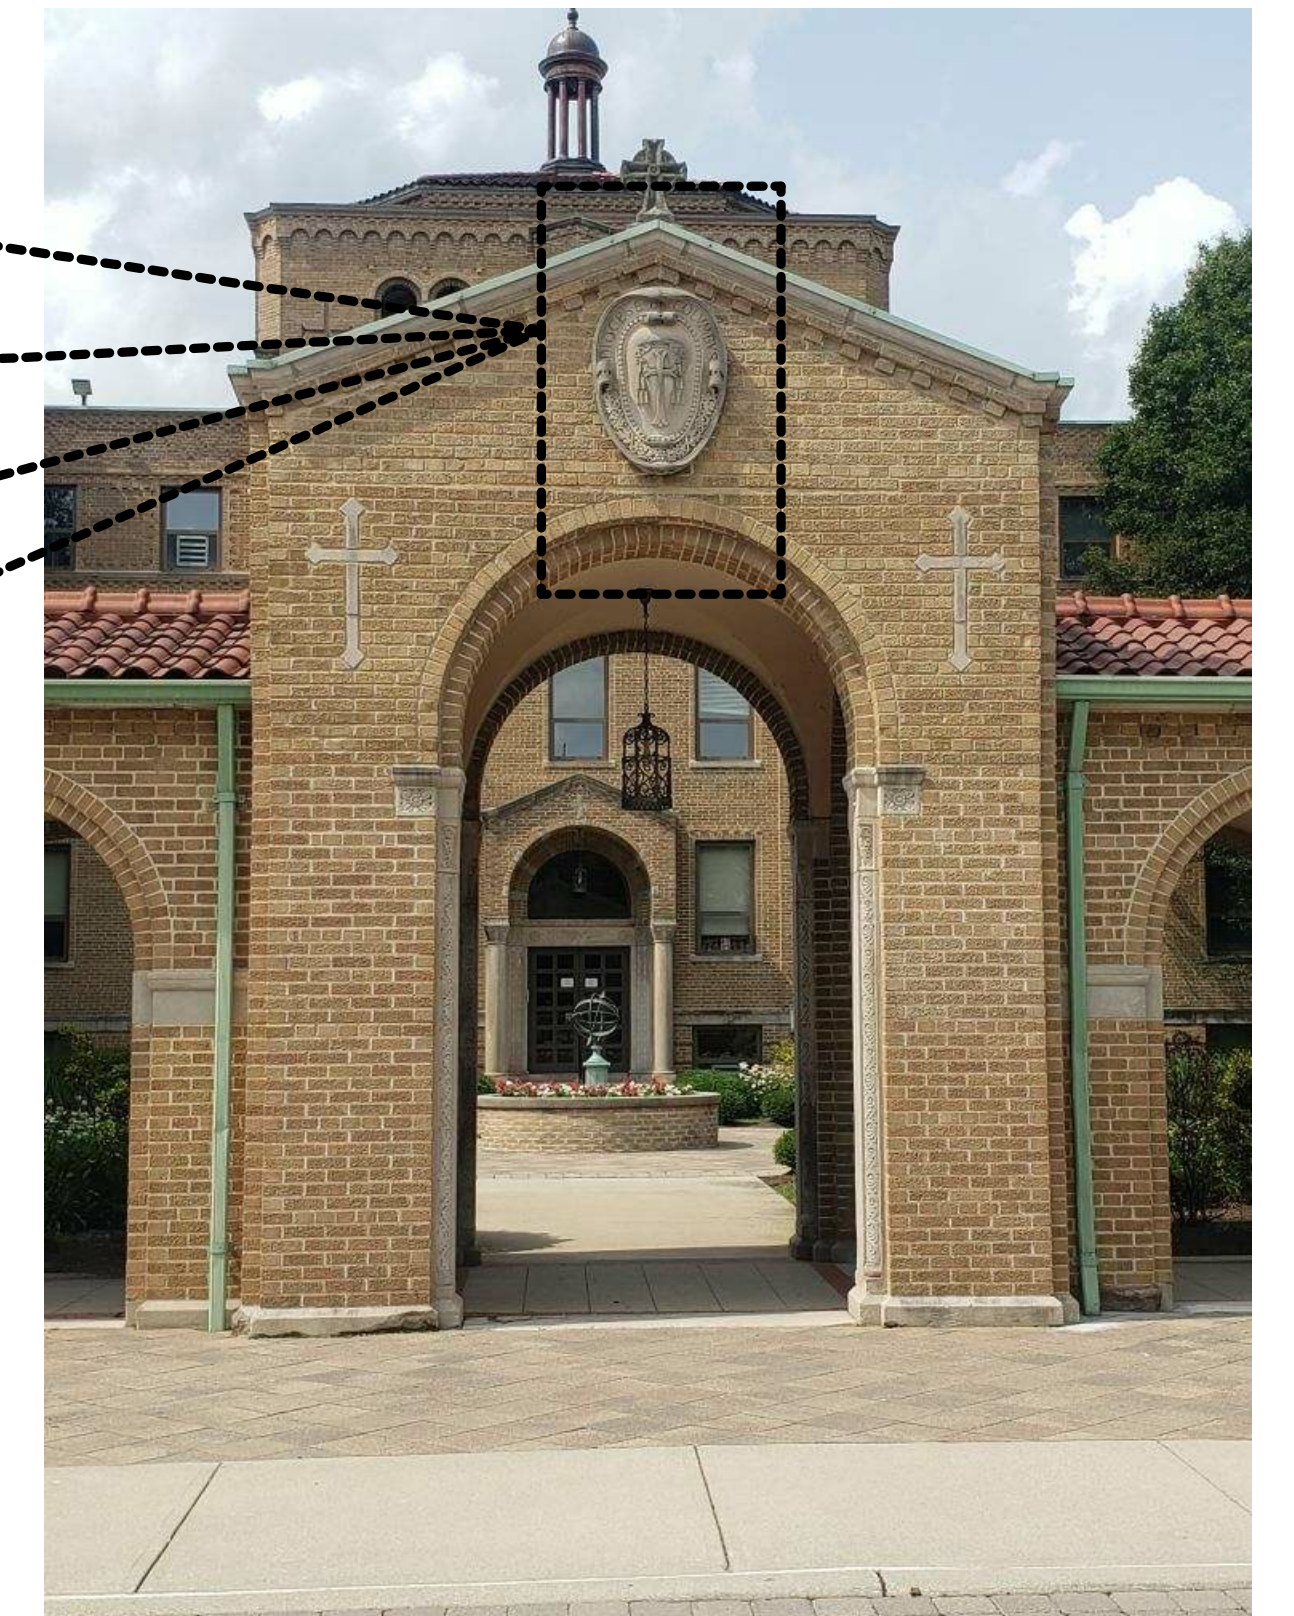

PRECEDENT IMAGE



PRECEDENT IMAGE

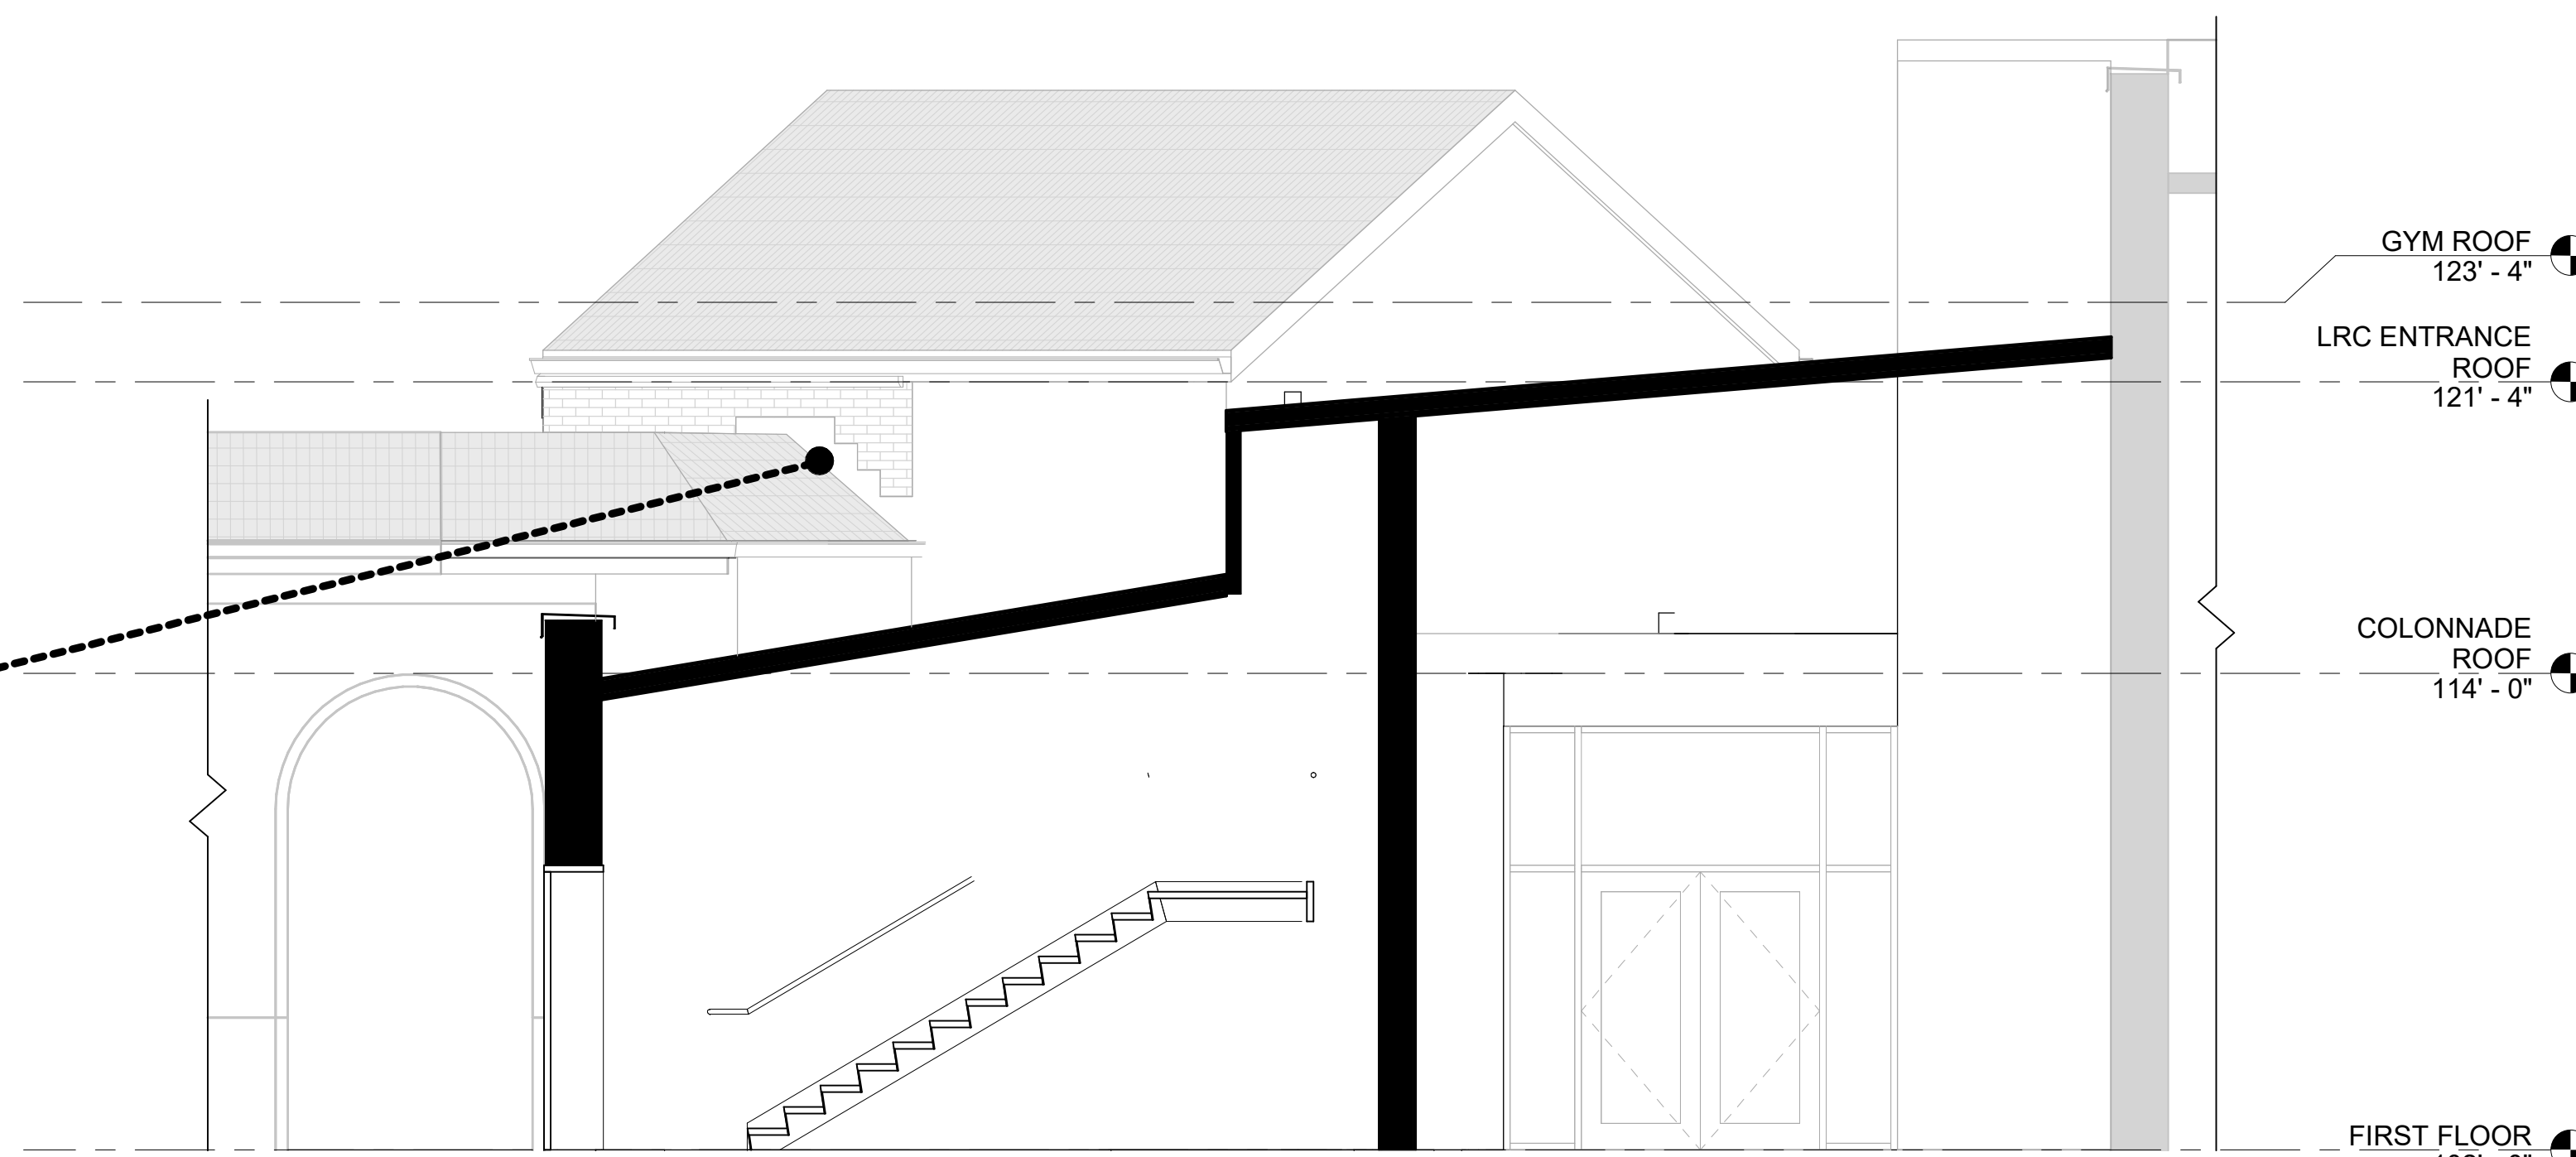

LRC ENTRANCE SECTION 1
1/4" = 1'-0"

- GYM ROOF
123' - 4"
- LRC ENTRANCE
ROOF
121' - 4"
- COLONNADE
ROOF
114' - 0"
- FIRST FLOOR
102' - 0"

ST. CHARLES PREPARATORY
SCHOOL

**CONVOCATION
CENTER/GYMNASIUM**

2010 E BROAD STREET,
BEXLEY, OH 43209



172 E. STATE ST., SUITE 600
COLUMBUS, OH 43215
PHONE: (614) 942-1050
MAIN@TRIADARCHITECTS.COM

ARCHITECTURAL REVIEW BOARD

11/11/2022

REVISIONS:

#	DATE	DESCRIPTION

DRAWN BY: Author
CHECKED BY: Checker
PROJECT NUMBER: 2

ARB-102
DETAIL ELEVATIONS