


A SECTION
 SCALE: 1/4"=1'-0"



B EXTERIOR ELEVATION
 SCALE: 1/4"=1'-0"

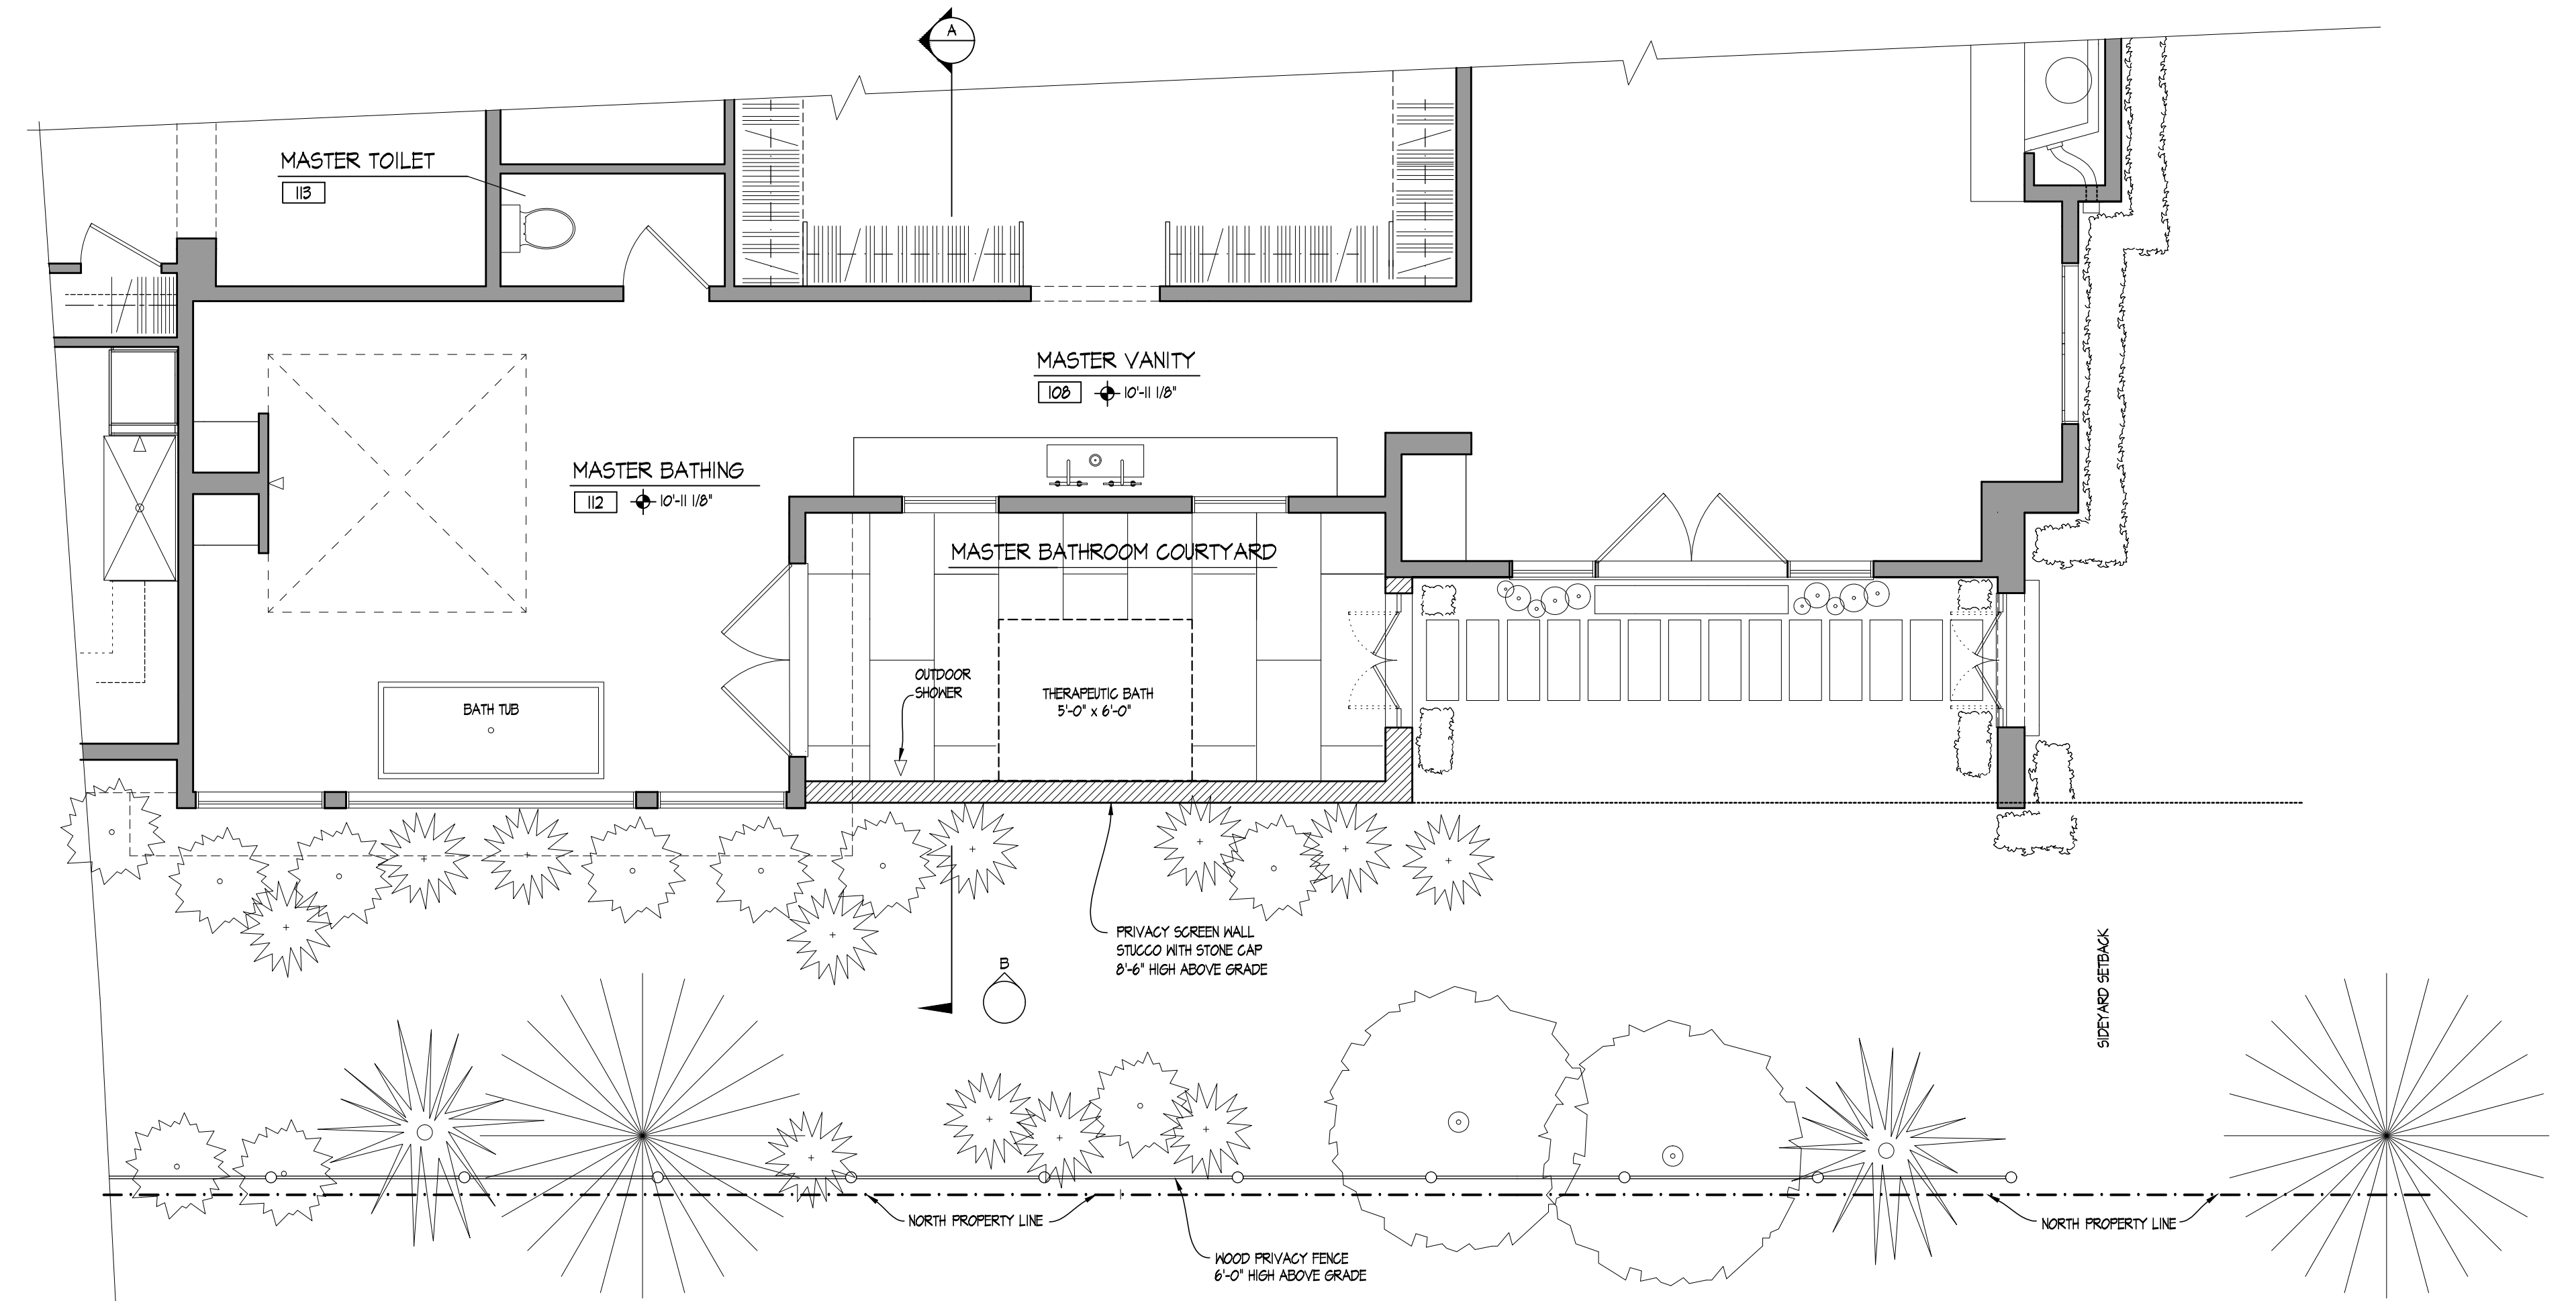

EXTERIOR AREA PLAN
 SCALE: 1/4"=1'-0"