

COHATCH BEXLEY

2691 E. Main St.
Bexley, OH 43209




Tim Lai Architect


401 W Town Street,
Columbus, OH 43215
T.614.321.5128 F.614.453.8728
info@laiarchitect.com
www.laiarchitect.com

These drawings are instruments of service and property of Tim Lai Architect. All designs and other information on the drawings are for the use on the specified project and shall not be used otherwise without the expressed written permission of Tim Lai Architect.


© Copyrighted 2023
PRELIMINARY DRAWINGS 04/27/23

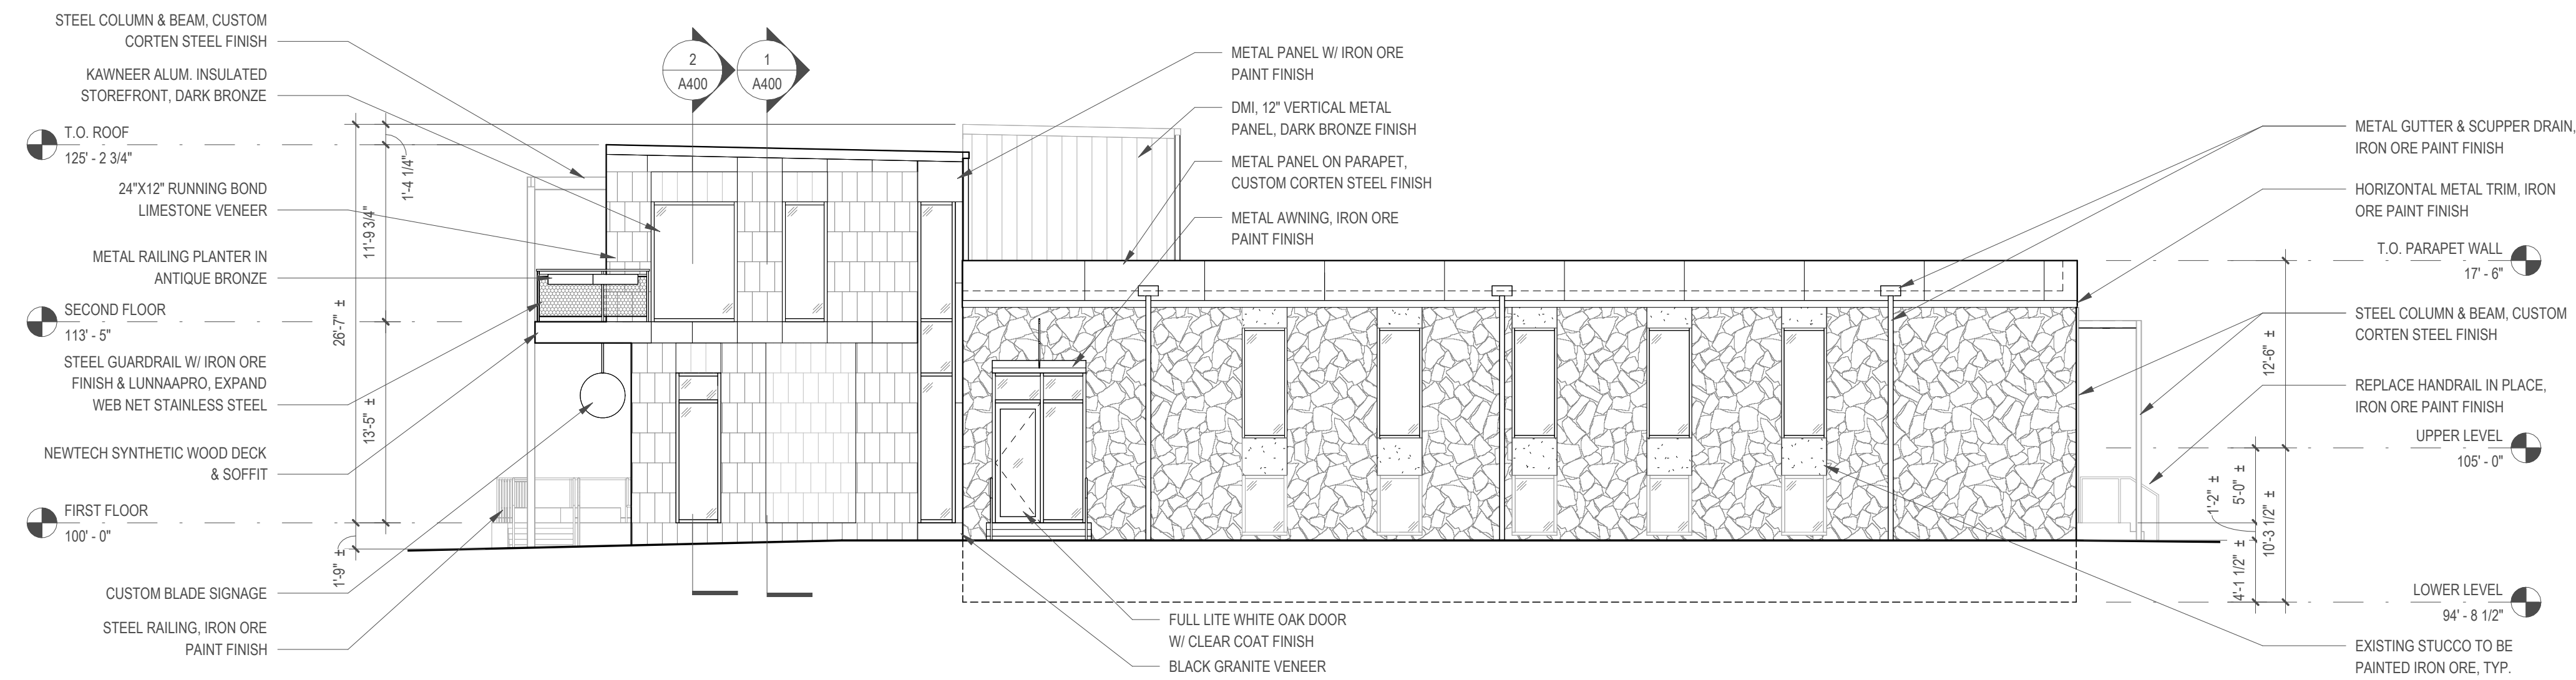

2 WEST ELEVATION
1/8" = 1'-0"

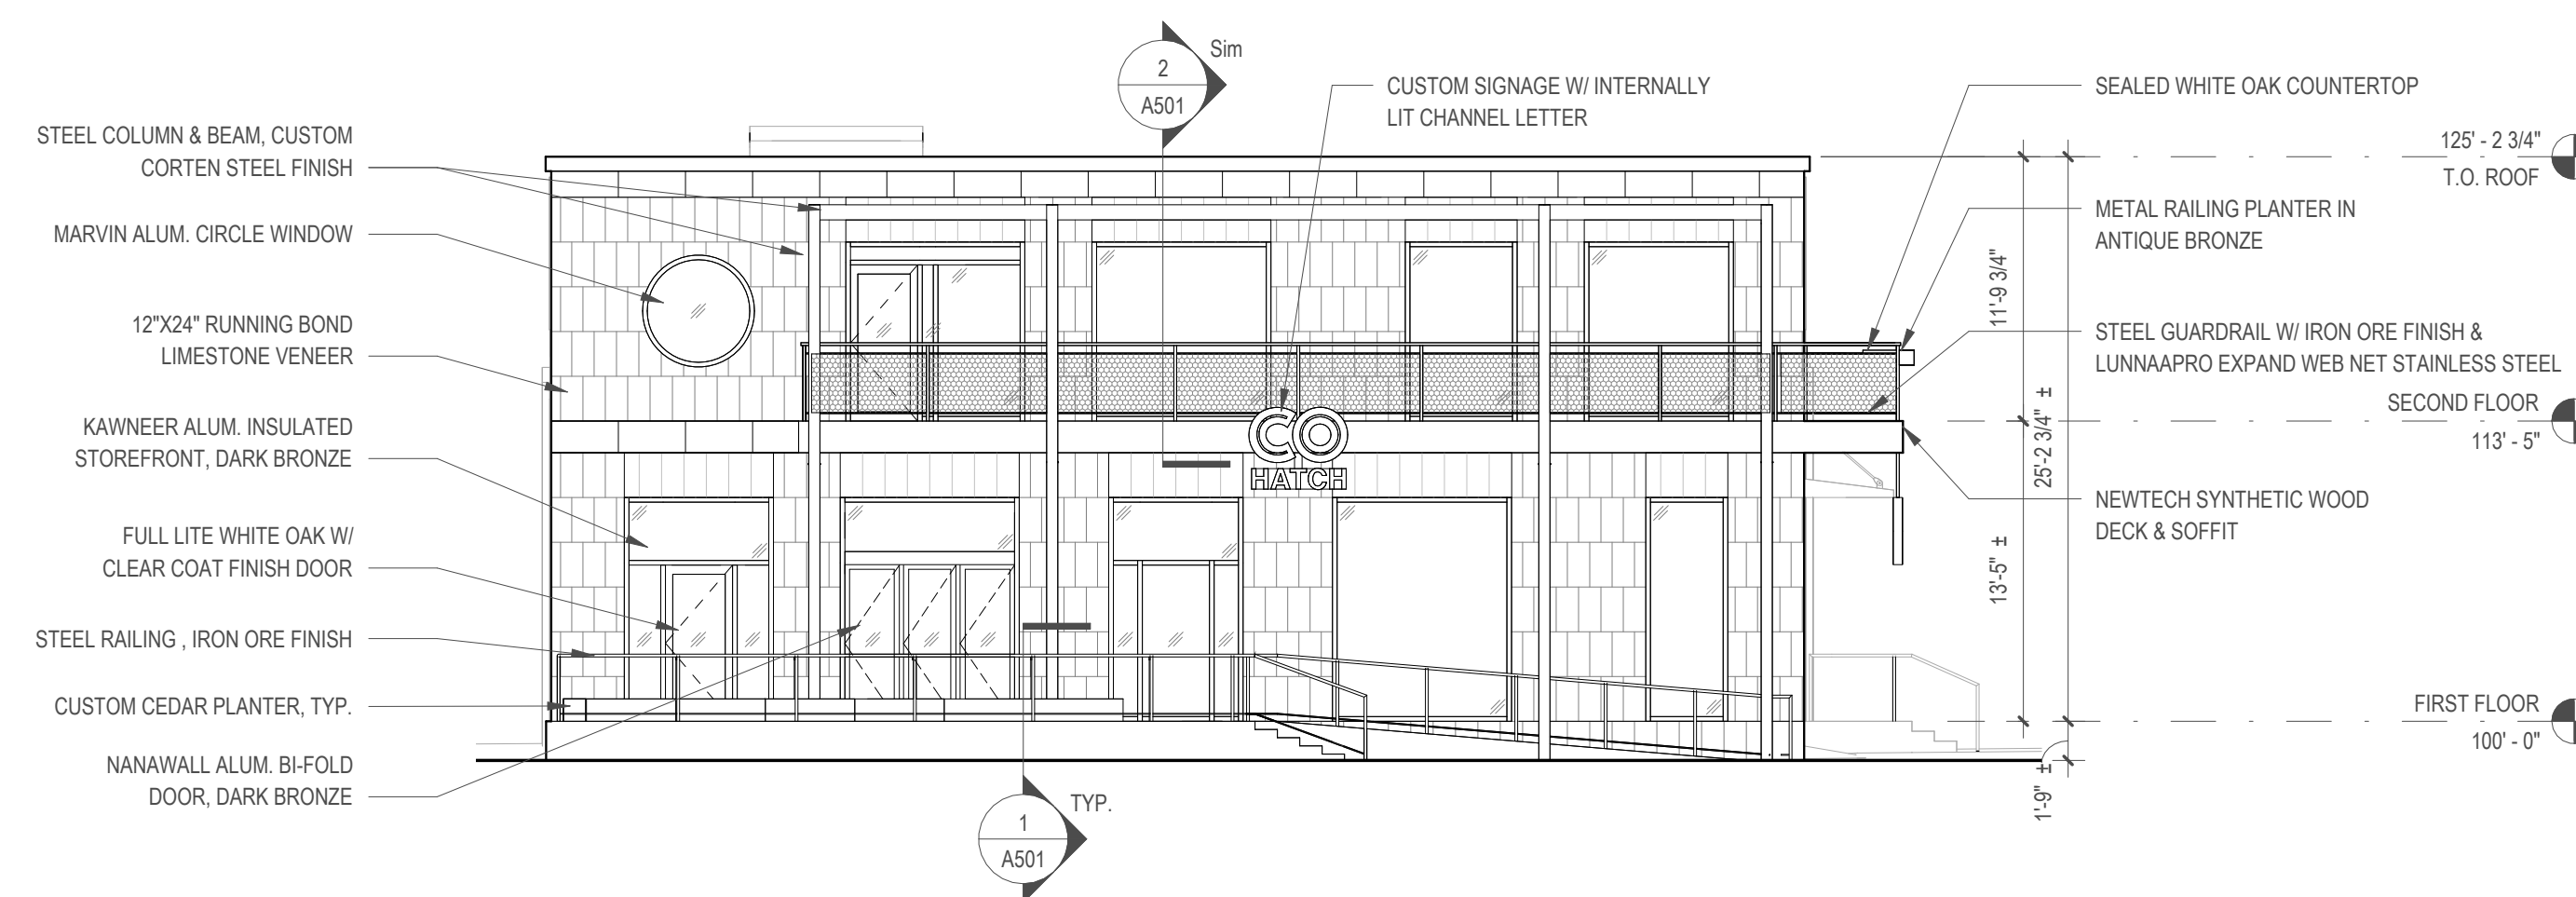

1 NORTH ELEVATION
1/8" = 1'-0"

 

PRELIMINARY DOCUMENTS
NOT FOR CONSTRUCTION


EXTERIOR
ELEVATIONS

PROJECT # 22112
DATE Sheet Issue Date
DRAWN BY: WO REVIEWED BY: SM/TL

SHEET #

A201


COHATCH BEXLEY

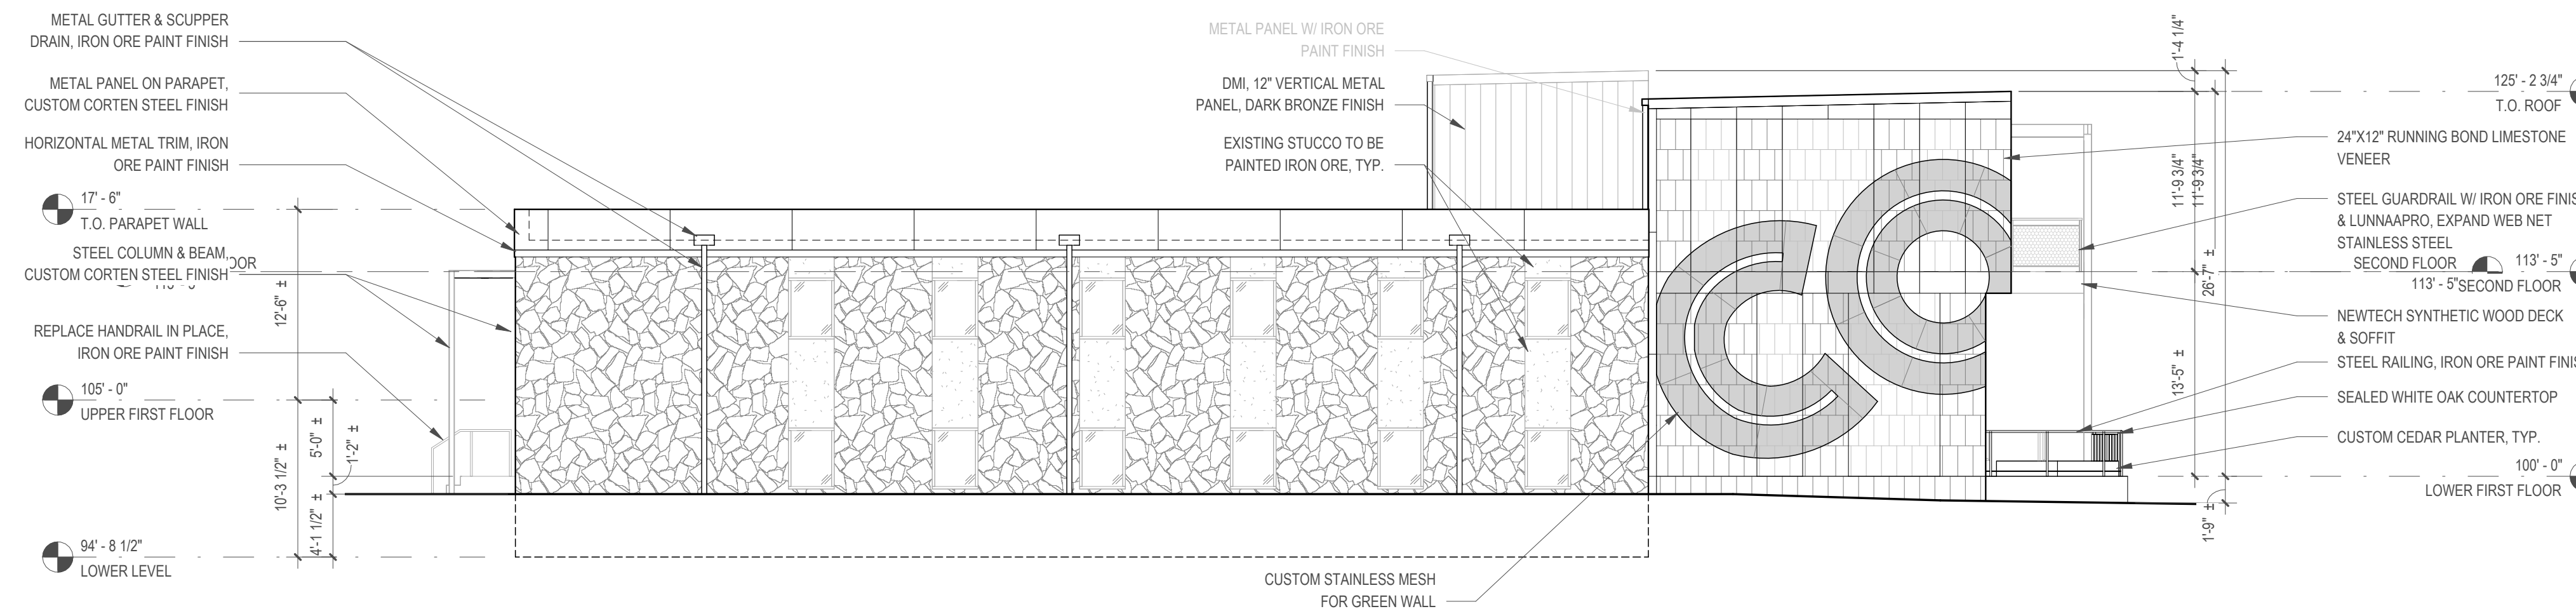

2 EAST ELEVATION
1/8" = 1'-0"



1 SOUTH ELEVATION
1/8" = 1'-0"

 

PRELIMINARY DOCUMENTS
NOT FOR CONSTRUCTION

**EXTERIOR
ELEVATIONS**

PROJECT #	22112
DATE	Sheet Issue Date
DRAWN BY:	WO
REVIEWED BY:	SMTL

SHEET #

A202