



1-1/2" RIGID INSULATION

2 WALL SECTION @ WINDOW - WEST FACADE

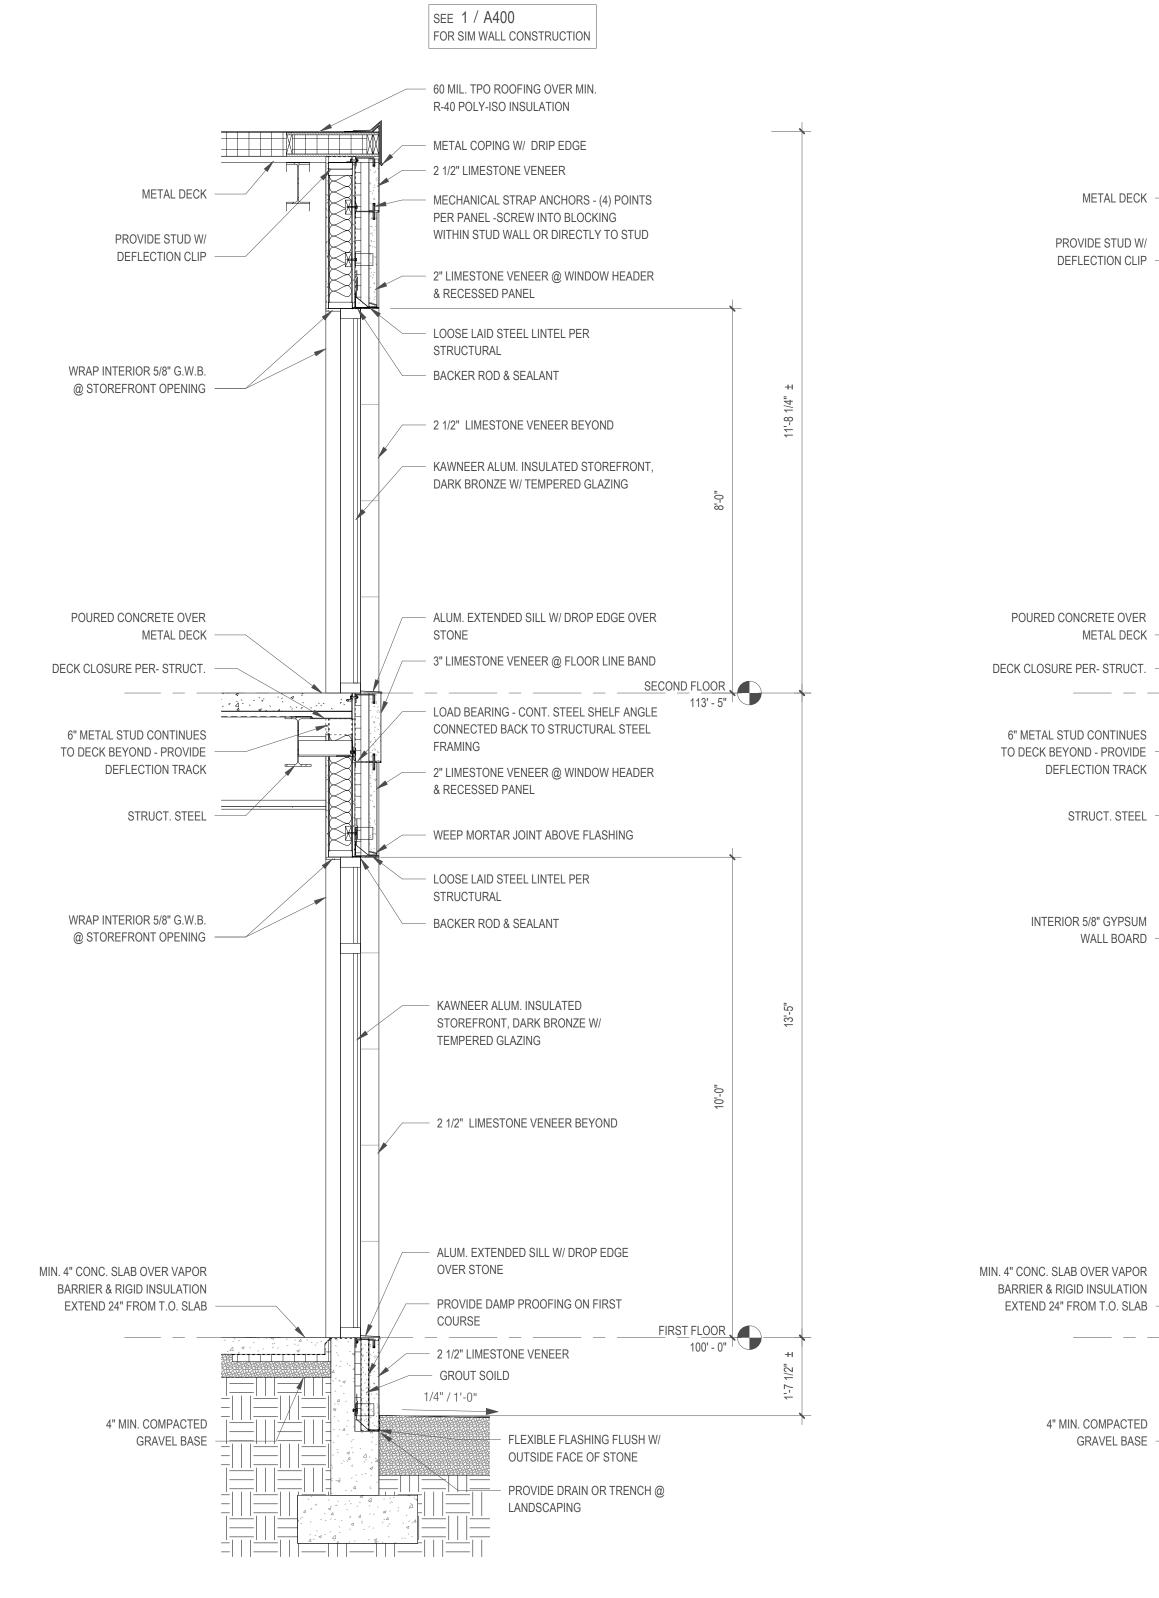

1 TYPICAL WALL SECTION - WEST FACADE

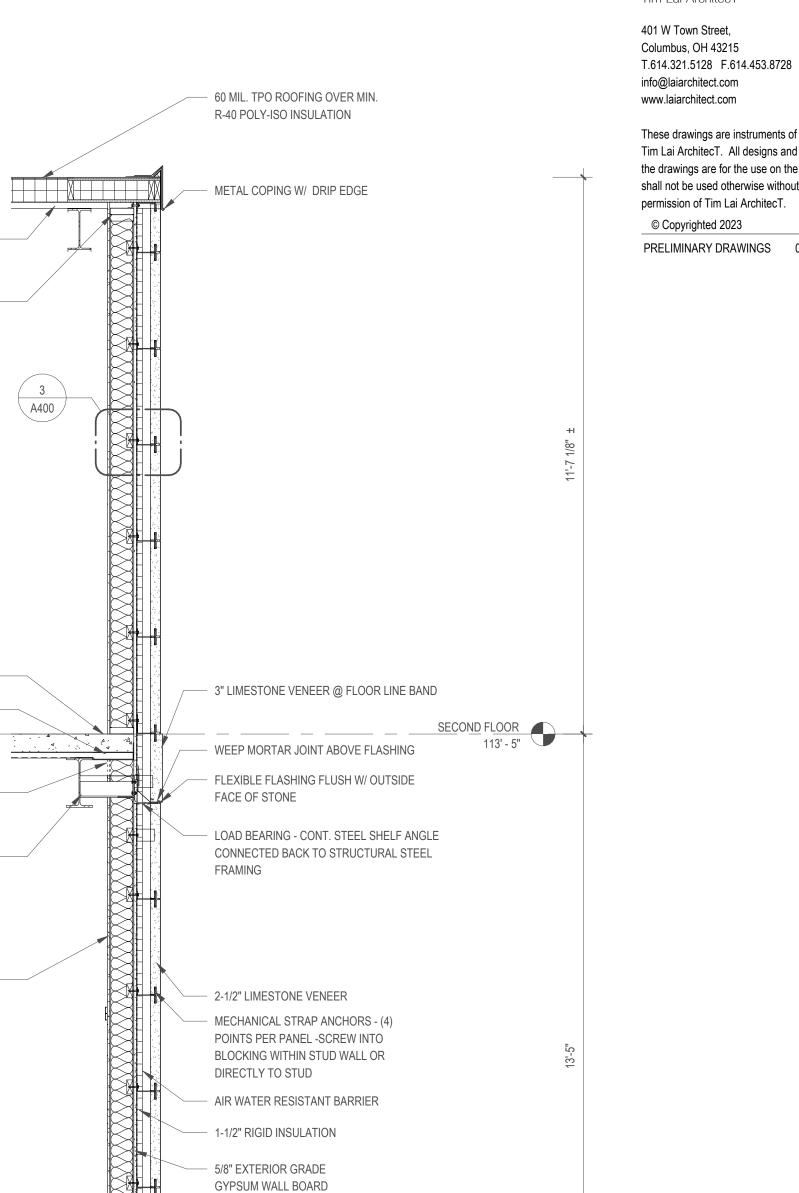

6" METAL STUD WITH BATT INSULATION FULL DEPTH

COURSE

1/4" / 1'-0"

0' 6" 1' 2'

GROUT SOILD

- PROVIDE DAMP PROOFING ON FIRST

PROVIDE DRAIN OR TRENCH @

LANDSCAPING

FIRST FLOOR 100' - 0"

COHATCH BEXLEY

2691 E. Main St. Bexley, OH 43209



Tim Lai ArchitecT

These drawings are instruments of service and property of Tim Lai ArchitecT. All designs and other information on the drawings are for the use on the specified project and shall not be used otherwise without the expressed written permission of Tim Lai ArchitecT. PRELIMINARY DRAWINGS 04/27/23

> PRELIMINARY DOCUMENTS NOT FOR CONSTRUCTION

PRELIMINARY WALL SECTIONS

PROJECT #	22112	
DATE	Sheet Issue Date	
DRAWN BY:	SM/WO	REVIEWED BY: TL



COHATCH BEXLEY