

COPYRIGHT©

LAUERHASS ARCHITECTURE, LLC
ALL RIGHTS RESERVED.

THE ARCHITECT'S DRAWINGS AND OTHER WORK
ARE FOR USE SOLELY ON THIS PROJECT.
THE ARCHITECT IS THE AUTHOR, AND RESERVES
ALL RIGHTS. INFORMATION CONTAINED HEREIN
SHALL NOT BE USED WITHOUT THE EXPRESS
WRITTEN AUTHORIZATION OF THE ARCHITECT.

Date:
10 Apr 2024

Project Number:
21-126

Drawing Title:
Garage First Floor


Project Name:
The Nickoli Residence
319 S. Columbia Ave.

Scale:
1/4" = 1'-0"

Sheet Number:
A-5



Lauerhass Architecture
RENOVATION - ADDITION - NEW HOME

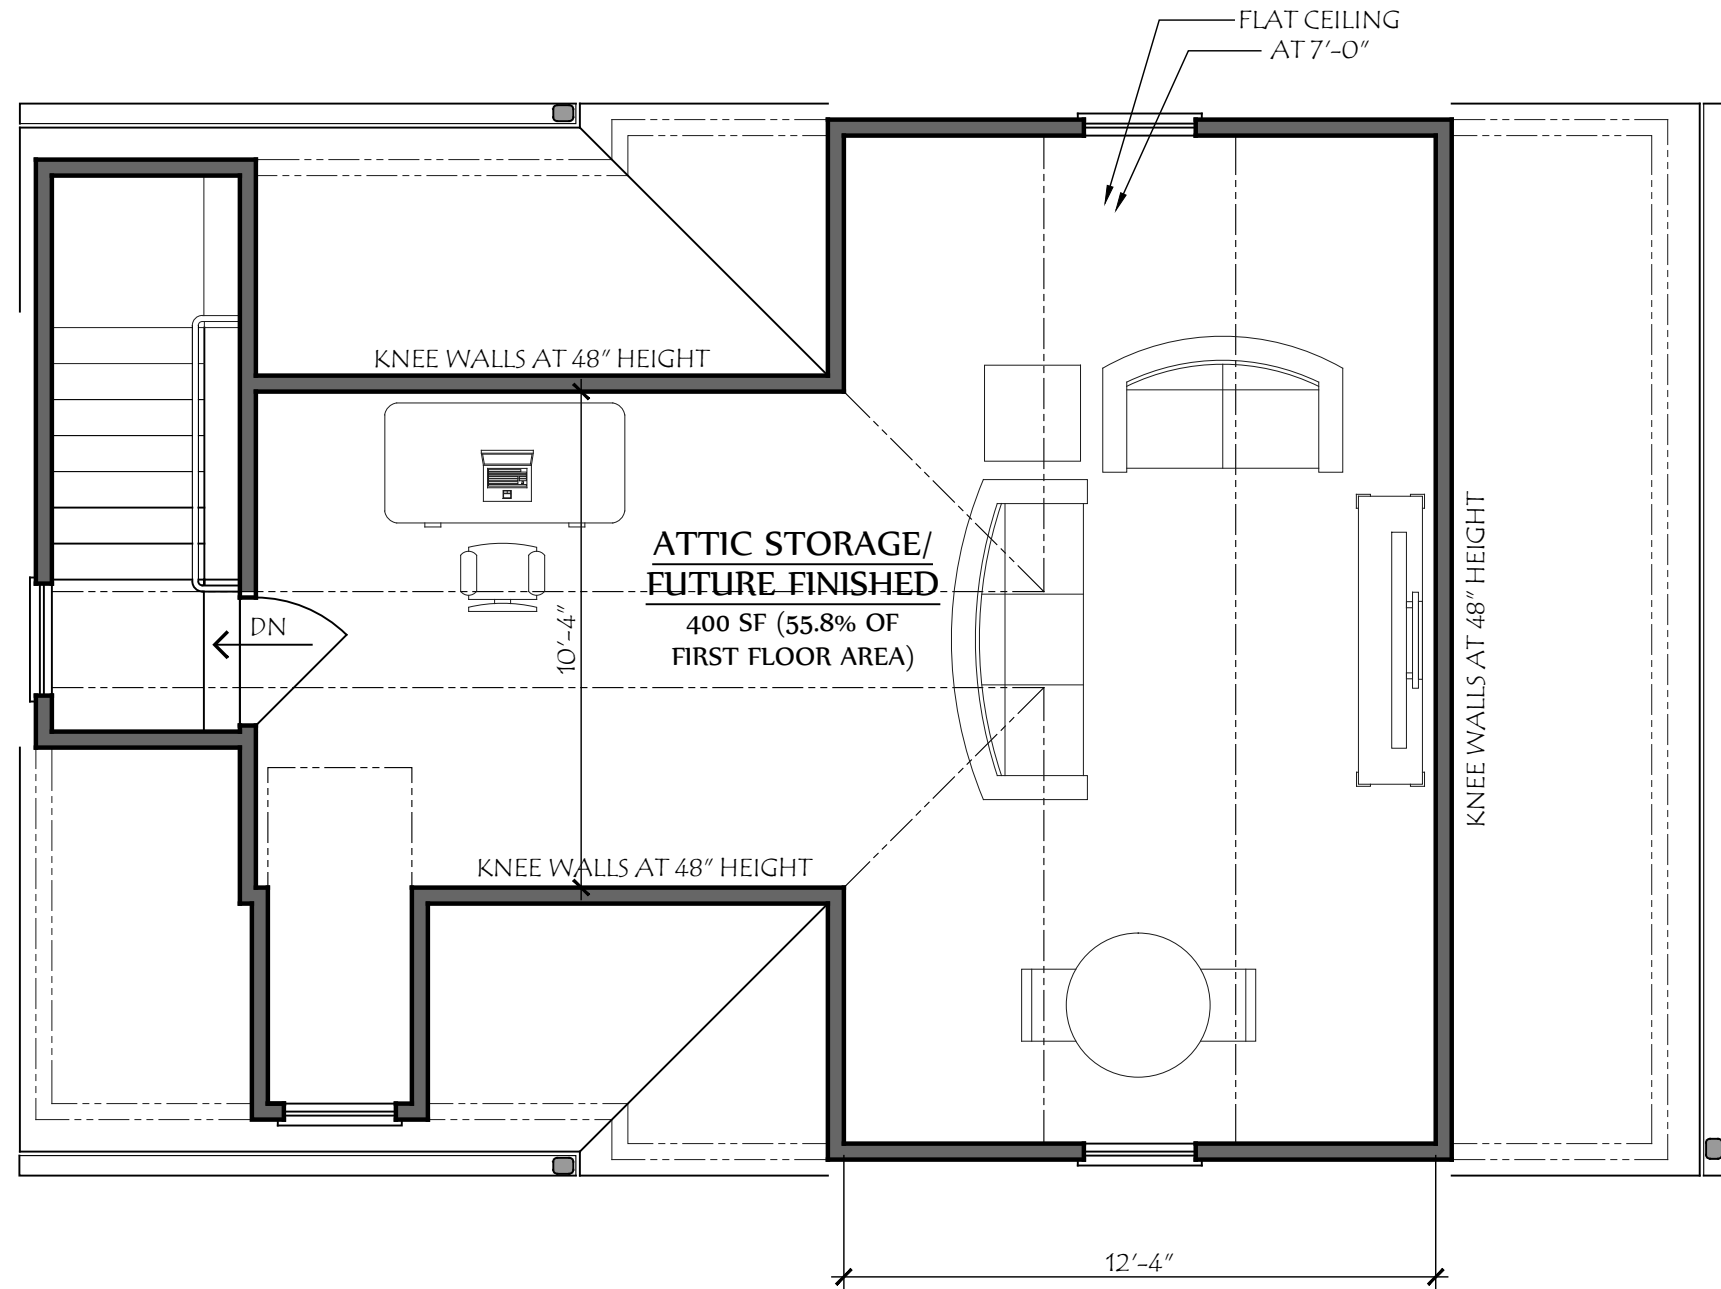

COPYRIGHT©

LAUERHASS ARCHITECTURE, LLC
ALL RIGHTS RESERVED.

THE ARCHITECT'S DRAWINGS AND OTHER WORK
ARE FOR USE SOLELY ON THIS PROJECT.
THE ARCHITECT IS THE AUTHOR, AND RESERVES
ALL RIGHTS. INFORMATION CONTAINED HEREIN
SHALL NOT BE USED WITHOUT THE EXPRESS
WRITTEN AUTHORIZATION OF THE ARCHITECT.

Date:
10 Apr 2024

Drawing Title:
Garage Second Floor

Scale:
1/4" = 1'-0"

Project Number:
21-126

Project Name:
The Nickoli Residence
319 S. Columbia Ave.

Sheet Number:
A-6




Lauerhass Architecture
RENOVATION - ADDITION - NEW HOME




NORTH ELEVATION



WEST ELEVATION

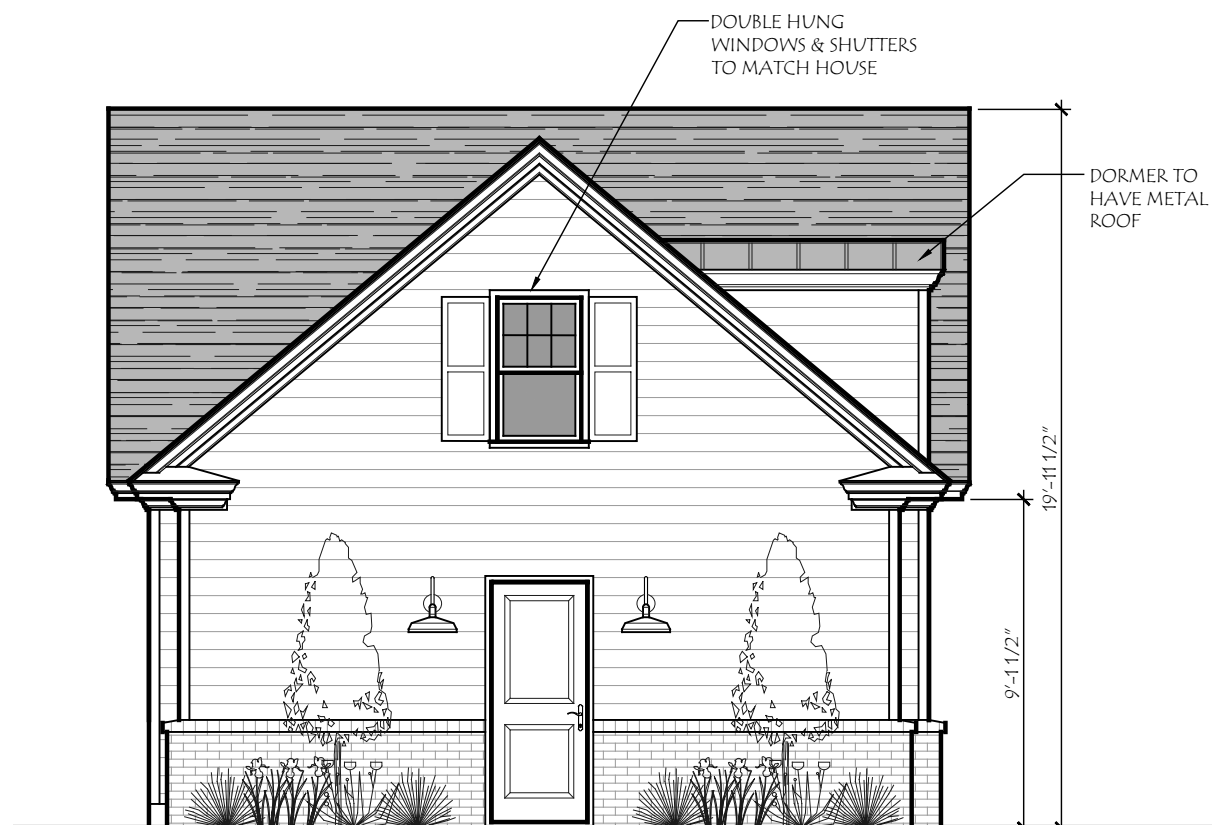

SOUTH ELEVATION

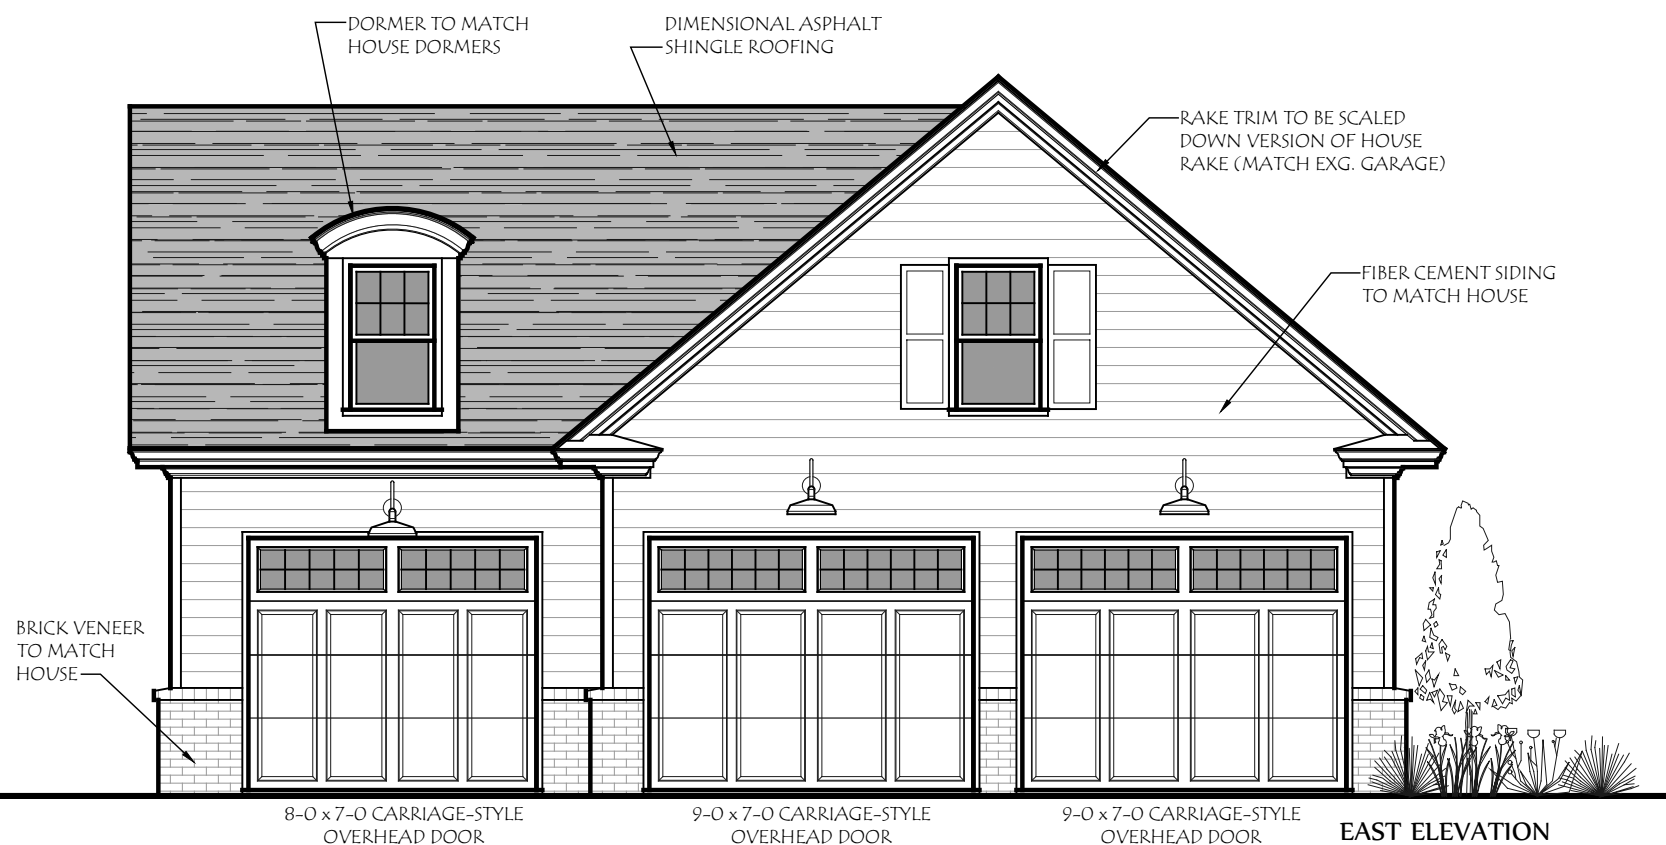

EAST ELEVATION

COPYRIGHT©

LAUERHASS ARCHITECTURE, LLC
ALL RIGHTS RESERVED.

THE ARCHITECT'S DRAWINGS AND OTHER WORK
ARE FOR USE SOLELY ON THIS PROJECT.
THE ARCHITECT IS THE AUTHOR, AND RESERVES
ALL RIGHTS. INFORMATION CONTAINED HEREIN
SHALL NOT BE USED WITHOUT THE EXPRESS
WRITTEN AUTHORIZATION OF THE ARCHITECT.

Date:
10 Apr 2024

Project Number:
21-126

Drawing Title:
Garage Elevations

Project Name:
The Nickoli Residence
319 S. Columbia Ave.

Scale:
3/16" = 1'-0"

Sheet Number:
A-7



Lauerhass Architecture
RENOVATION - ADDITION - NEW HOME