

**COPYRIGHT©**

LAUERHASS ARCHITECTURE, LLC  
ALL RIGHTS RESERVED.

THE ARCHITECT'S DRAWINGS AND OTHER WORK ARE FOR USE SOLELY ON THIS PROJECT. THE ARCHITECT IS THE AUTHOR, AND RESERVES ALL RIGHTS. INFORMATION CONTAINED HEREIN SHALL NOT BE USED WITHOUT THE EXPRESS WRITTEN AUTHORIZATION OF THE ARCHITECT.

Date:  
15 May 2024

Project Number:  
20-050

Drawing Title:  
**First Floor Plan**


Project Name:  
**The Murry Residence**  
514 Northview Dr.

Scale:  
1/4" = 1'-0"

Sheet Number:  
A-2



**Lauerhass Architecture**  
RENOVATION - ADDITION - NEW HOME

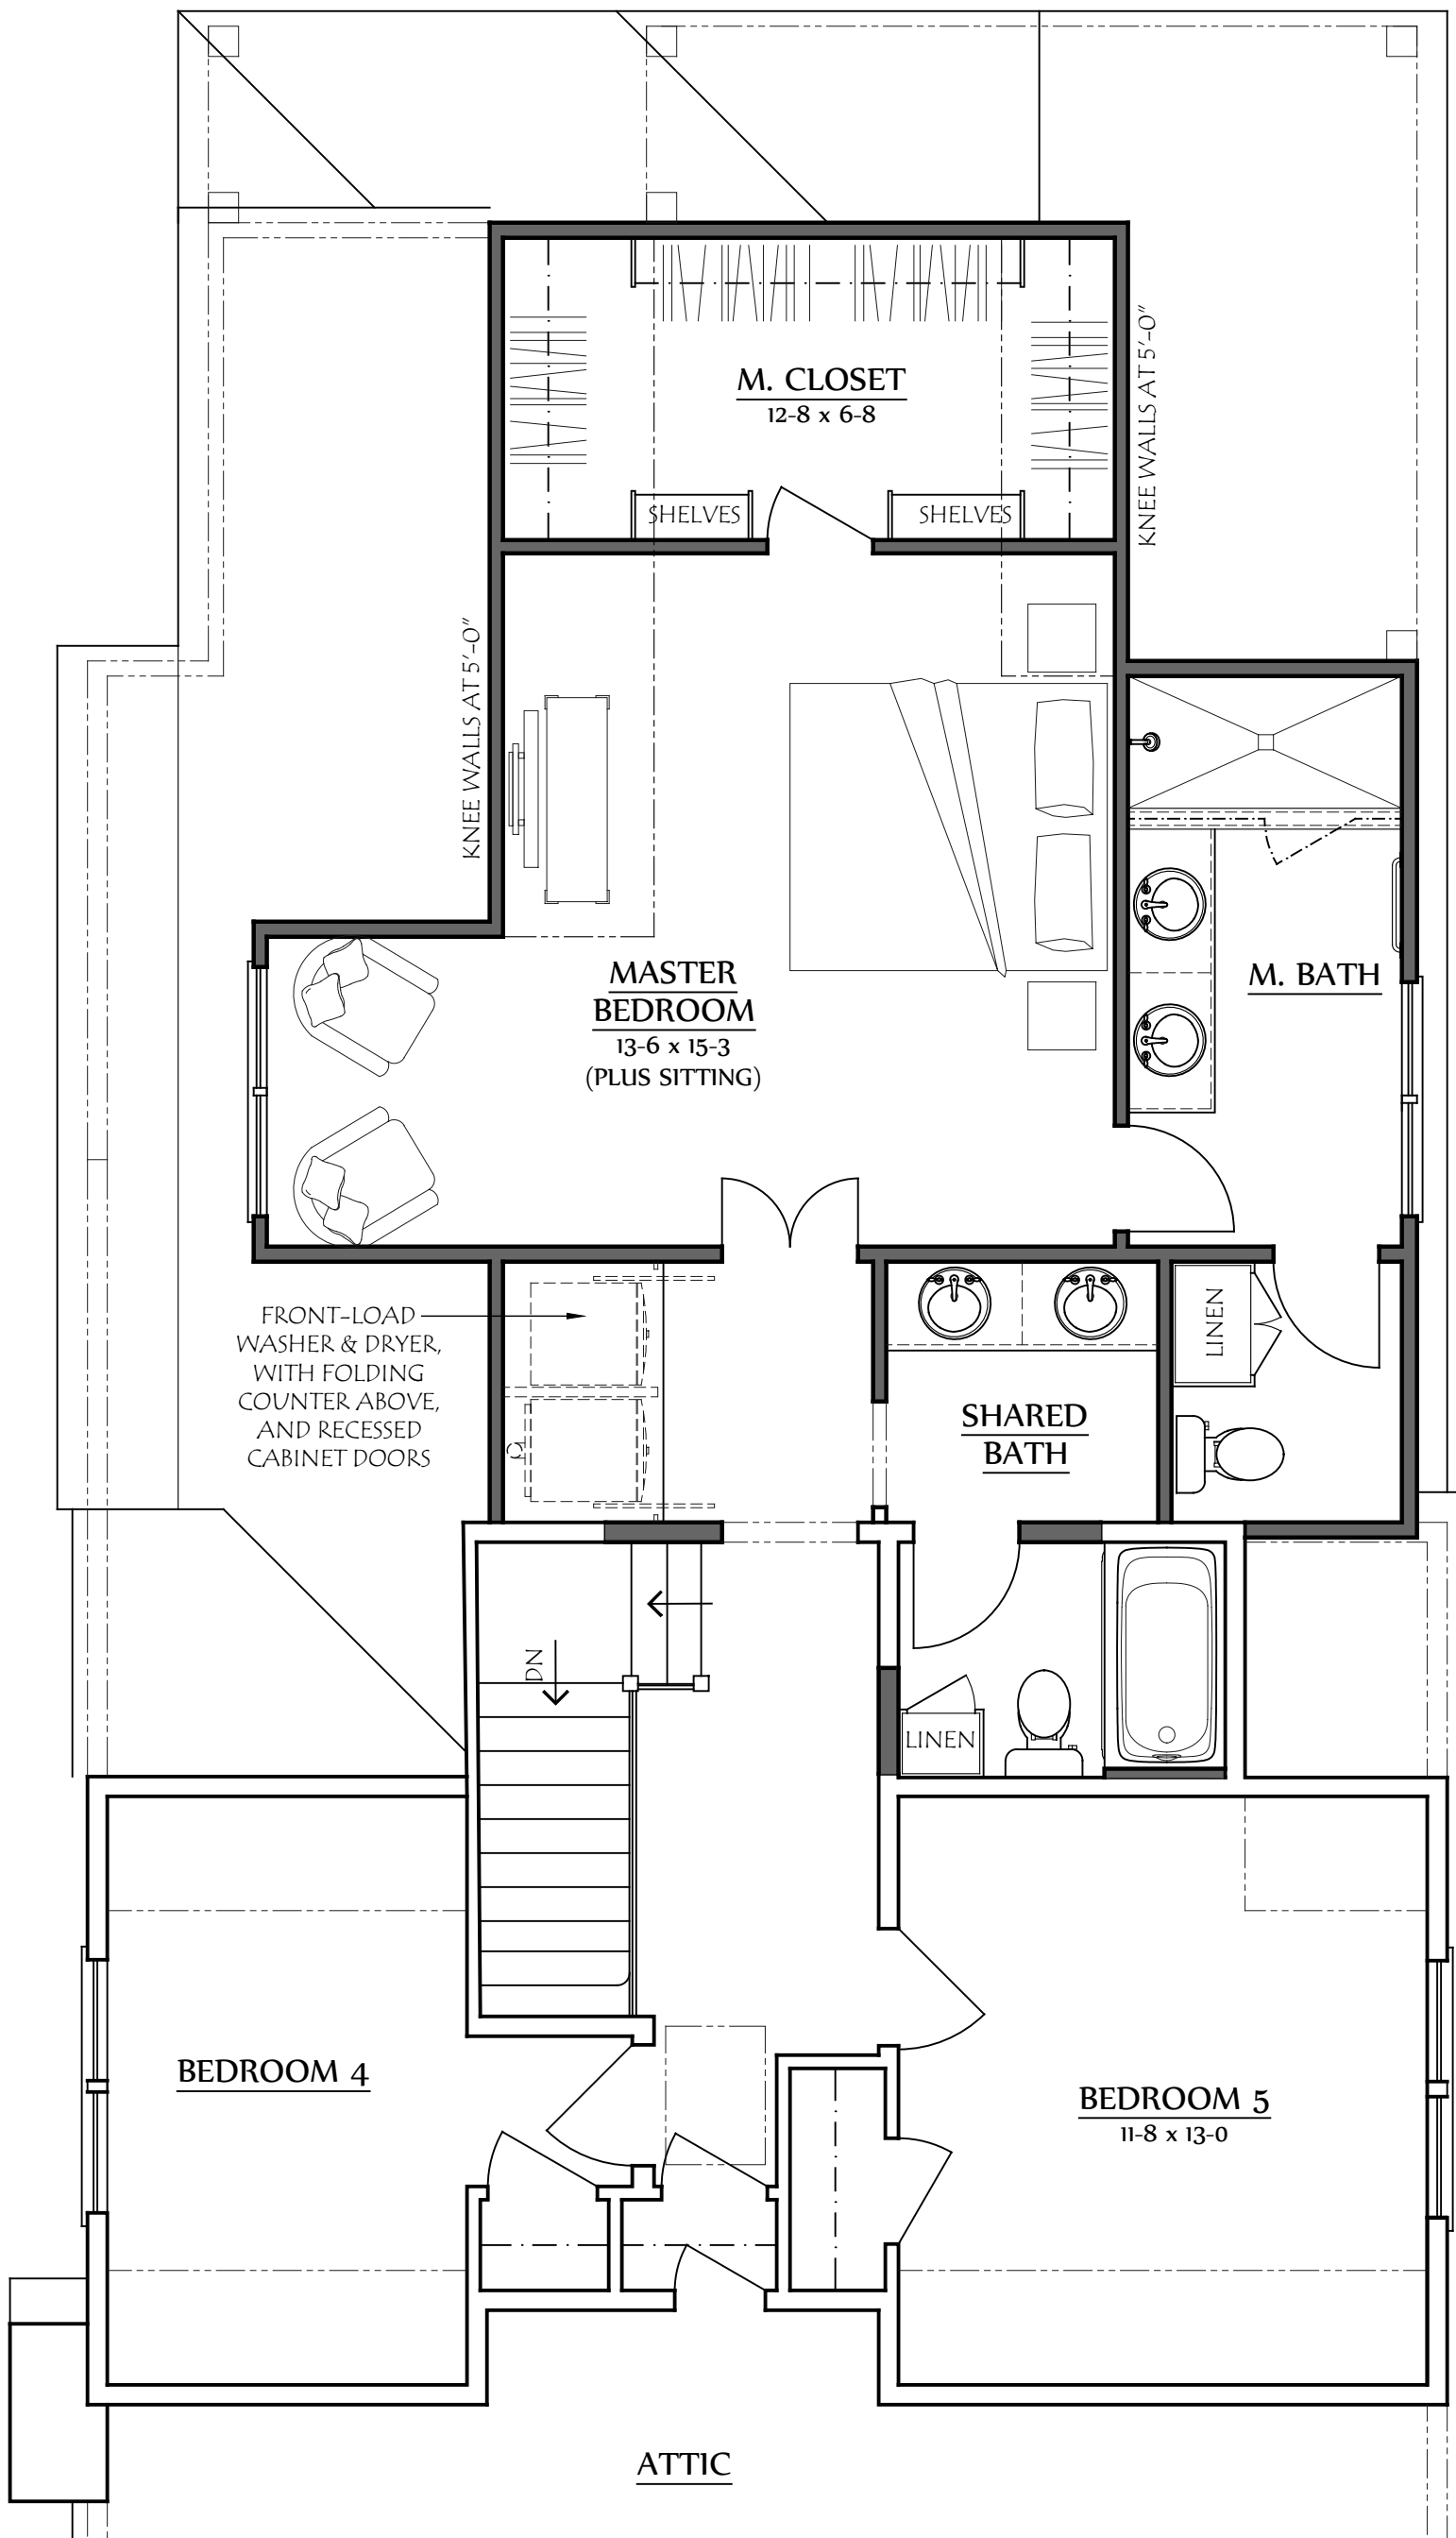

**COPYRIGHT©**

LAUERHASS ARCHITECTURE, LLC  
ALL RIGHTS RESERVED.

THE ARCHITECT'S DRAWINGS AND OTHER WORK ARE FOR USE SOLELY ON THIS PROJECT. THE ARCHITECT IS THE AUTHOR, AND RESERVES ALL RIGHTS. INFORMATION CONTAINED HEREIN SHALL NOT BE USED WITHOUT THE EXPRESS WRITTEN AUTHORIZATION OF THE ARCHITECT.

Date:  
15 May 2024

Project Number:  
20-050

Drawing Title:  
**Second Floor Plan**


Project Name:  
**The Murry Residence**  
514 Northview Dr.

Scale:  
1/4" = 1'-0"

Sheet Number:  
A-3



**Lauerhass Architecture**  
RENOVATION - ADDITION - NEW HOME

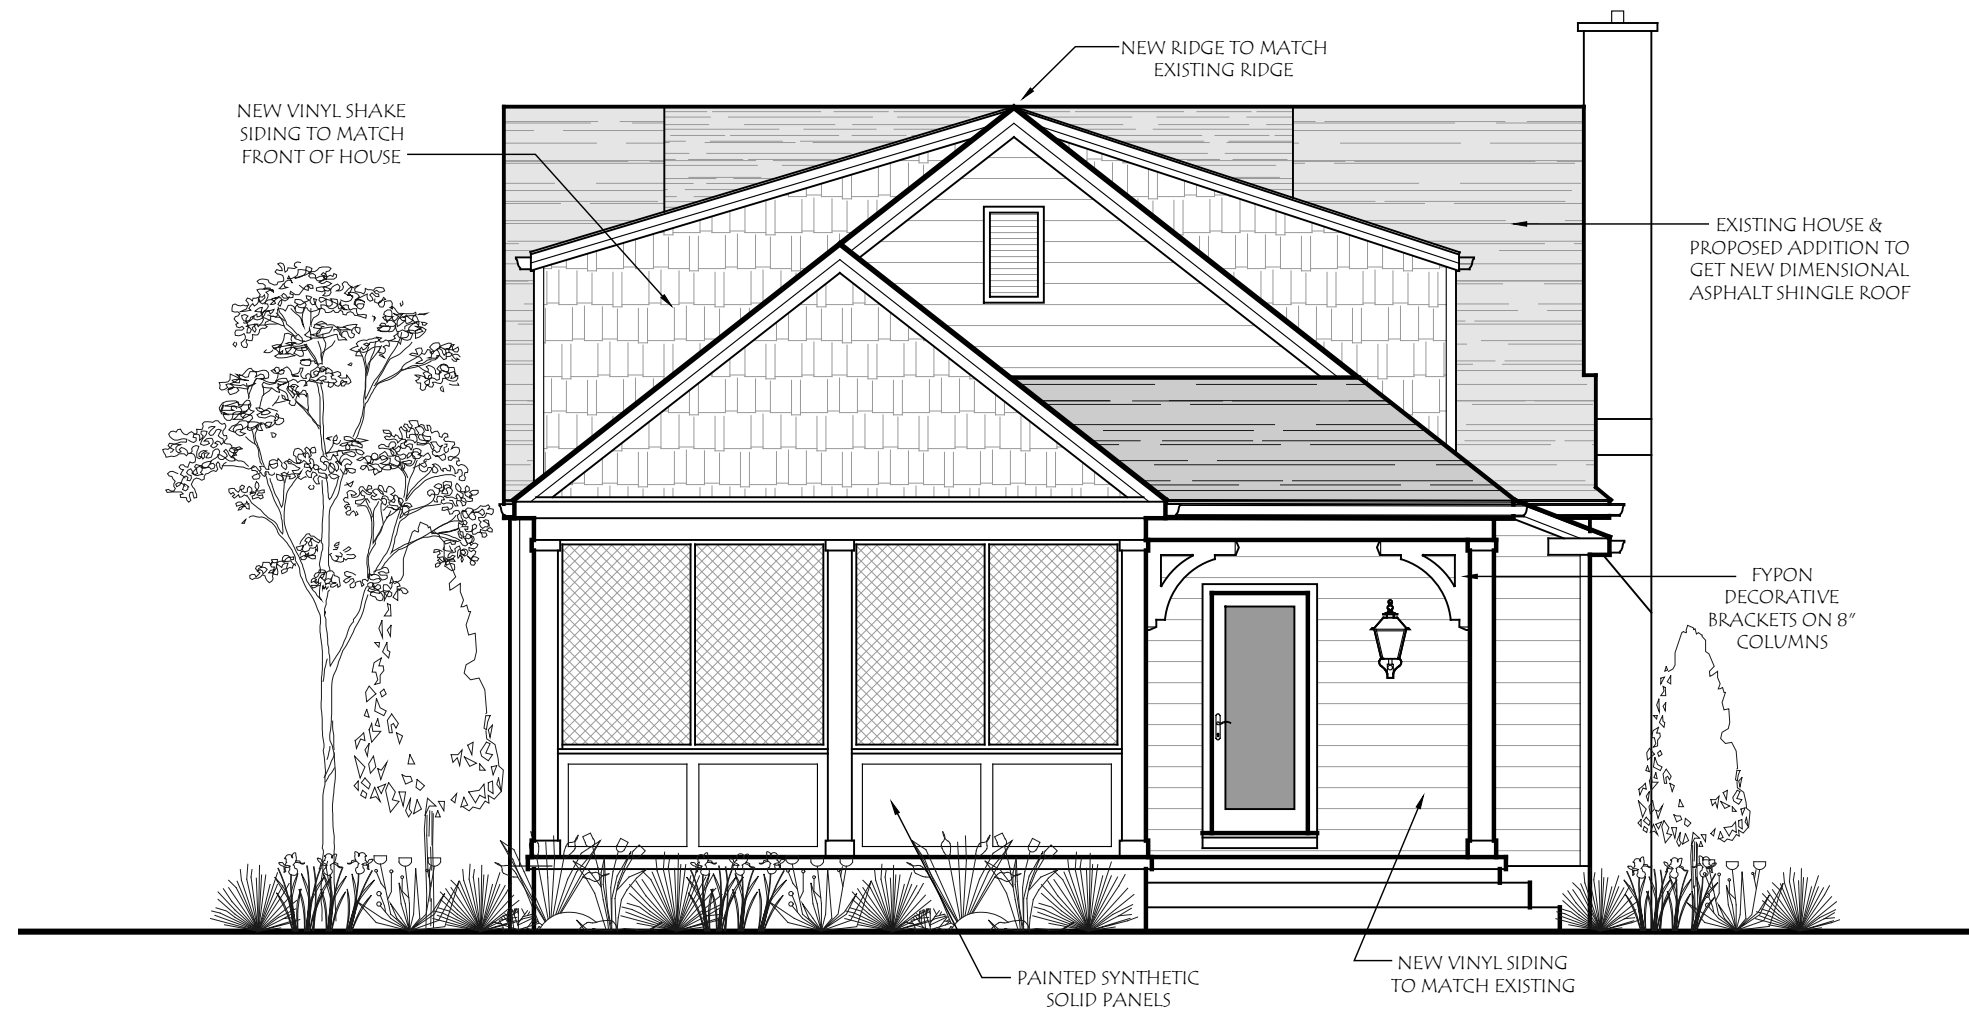

**COPYRIGHT©**

LAUERHASS ARCHITECTURE, LLC  
ALL RIGHTS RESERVED.

THE ARCHITECT'S DRAWINGS AND OTHER WORK ARE FOR USE SOLELY ON THIS PROJECT. THE ARCHITECT IS THE AUTHOR, AND RESERVES ALL RIGHTS. INFORMATION CONTAINED HEREIN SHALL NOT BE USED WITHOUT THE EXPRESS WRITTEN AUTHORIZATION OF THE ARCHITECT.

Date:  
15 May 2024

Drawing Title:  
**Rear (East) Elevation**

Scale:  
3/16" = 1'-0"

Project Number:  
20-050

Project Name:  
**The Murry Residence**  
514 Northview Dr.

Sheet Number:  
A-4



**Lauerhass Architecture**  
RENOVATION - ADDITION - NEW HOME



**COPYRIGHT©**  
 LAUERHASS ARCHITECTURE, LLC  
 ALL RIGHTS RESERVED.

THE ARCHITECT'S DRAWINGS AND OTHER WORK ARE FOR USE SOLELY ON THIS PROJECT. THE ARCHITECT IS THE AUTHOR, AND RESERVES ALL RIGHTS. INFORMATION CONTAINED HEREIN SHALL NOT BE USED WITHOUT THE EXPRESS WRITTEN AUTHORIZATION OF THE ARCHITECT.

**Date:**  
 15 May 2024

**Project Number:**  
 20-050

**Drawing Title:**  
**North Elevation**

**Project Name:**  
 The Murry Residence  
 514 Northview Dr.

**Scale:**  
 3/16" = 1'-0"

**Sheet Number:**  
 A-5

  
**Lauerhass Architecture**  
 RENOVATION - ADDITION - NEW HOME