

**COPYRIGHT©**

LAUERHASS ARCHITECTURE, LLC  
ALL RIGHTS RESERVED.

THE ARCHITECT'S DRAWINGS AND OTHER WORK ARE FOR USE SOLELY ON THIS PROJECT. THE ARCHITECT IS THE AUTHOR, AND RESERVES ALL RIGHTS. INFORMATION CONTAINED HEREIN SHALL NOT BE USED WITHOUT THE EXPRESS WRITTEN AUTHORIZATION OF THE ARCHITECT.

Date:  
24 April 2024

Project Number:  
21-018

Drawing Title:

**First Floor Plan**


Project Name:  
Vincent-Kunkel Residence  
792 Francis Ave.

Scale:  
1/4" = 1'-0"

Sheet Number:  
A-2



**Lauerhass Architecture**  
RENOVATION - ADDITION - NEW HOME

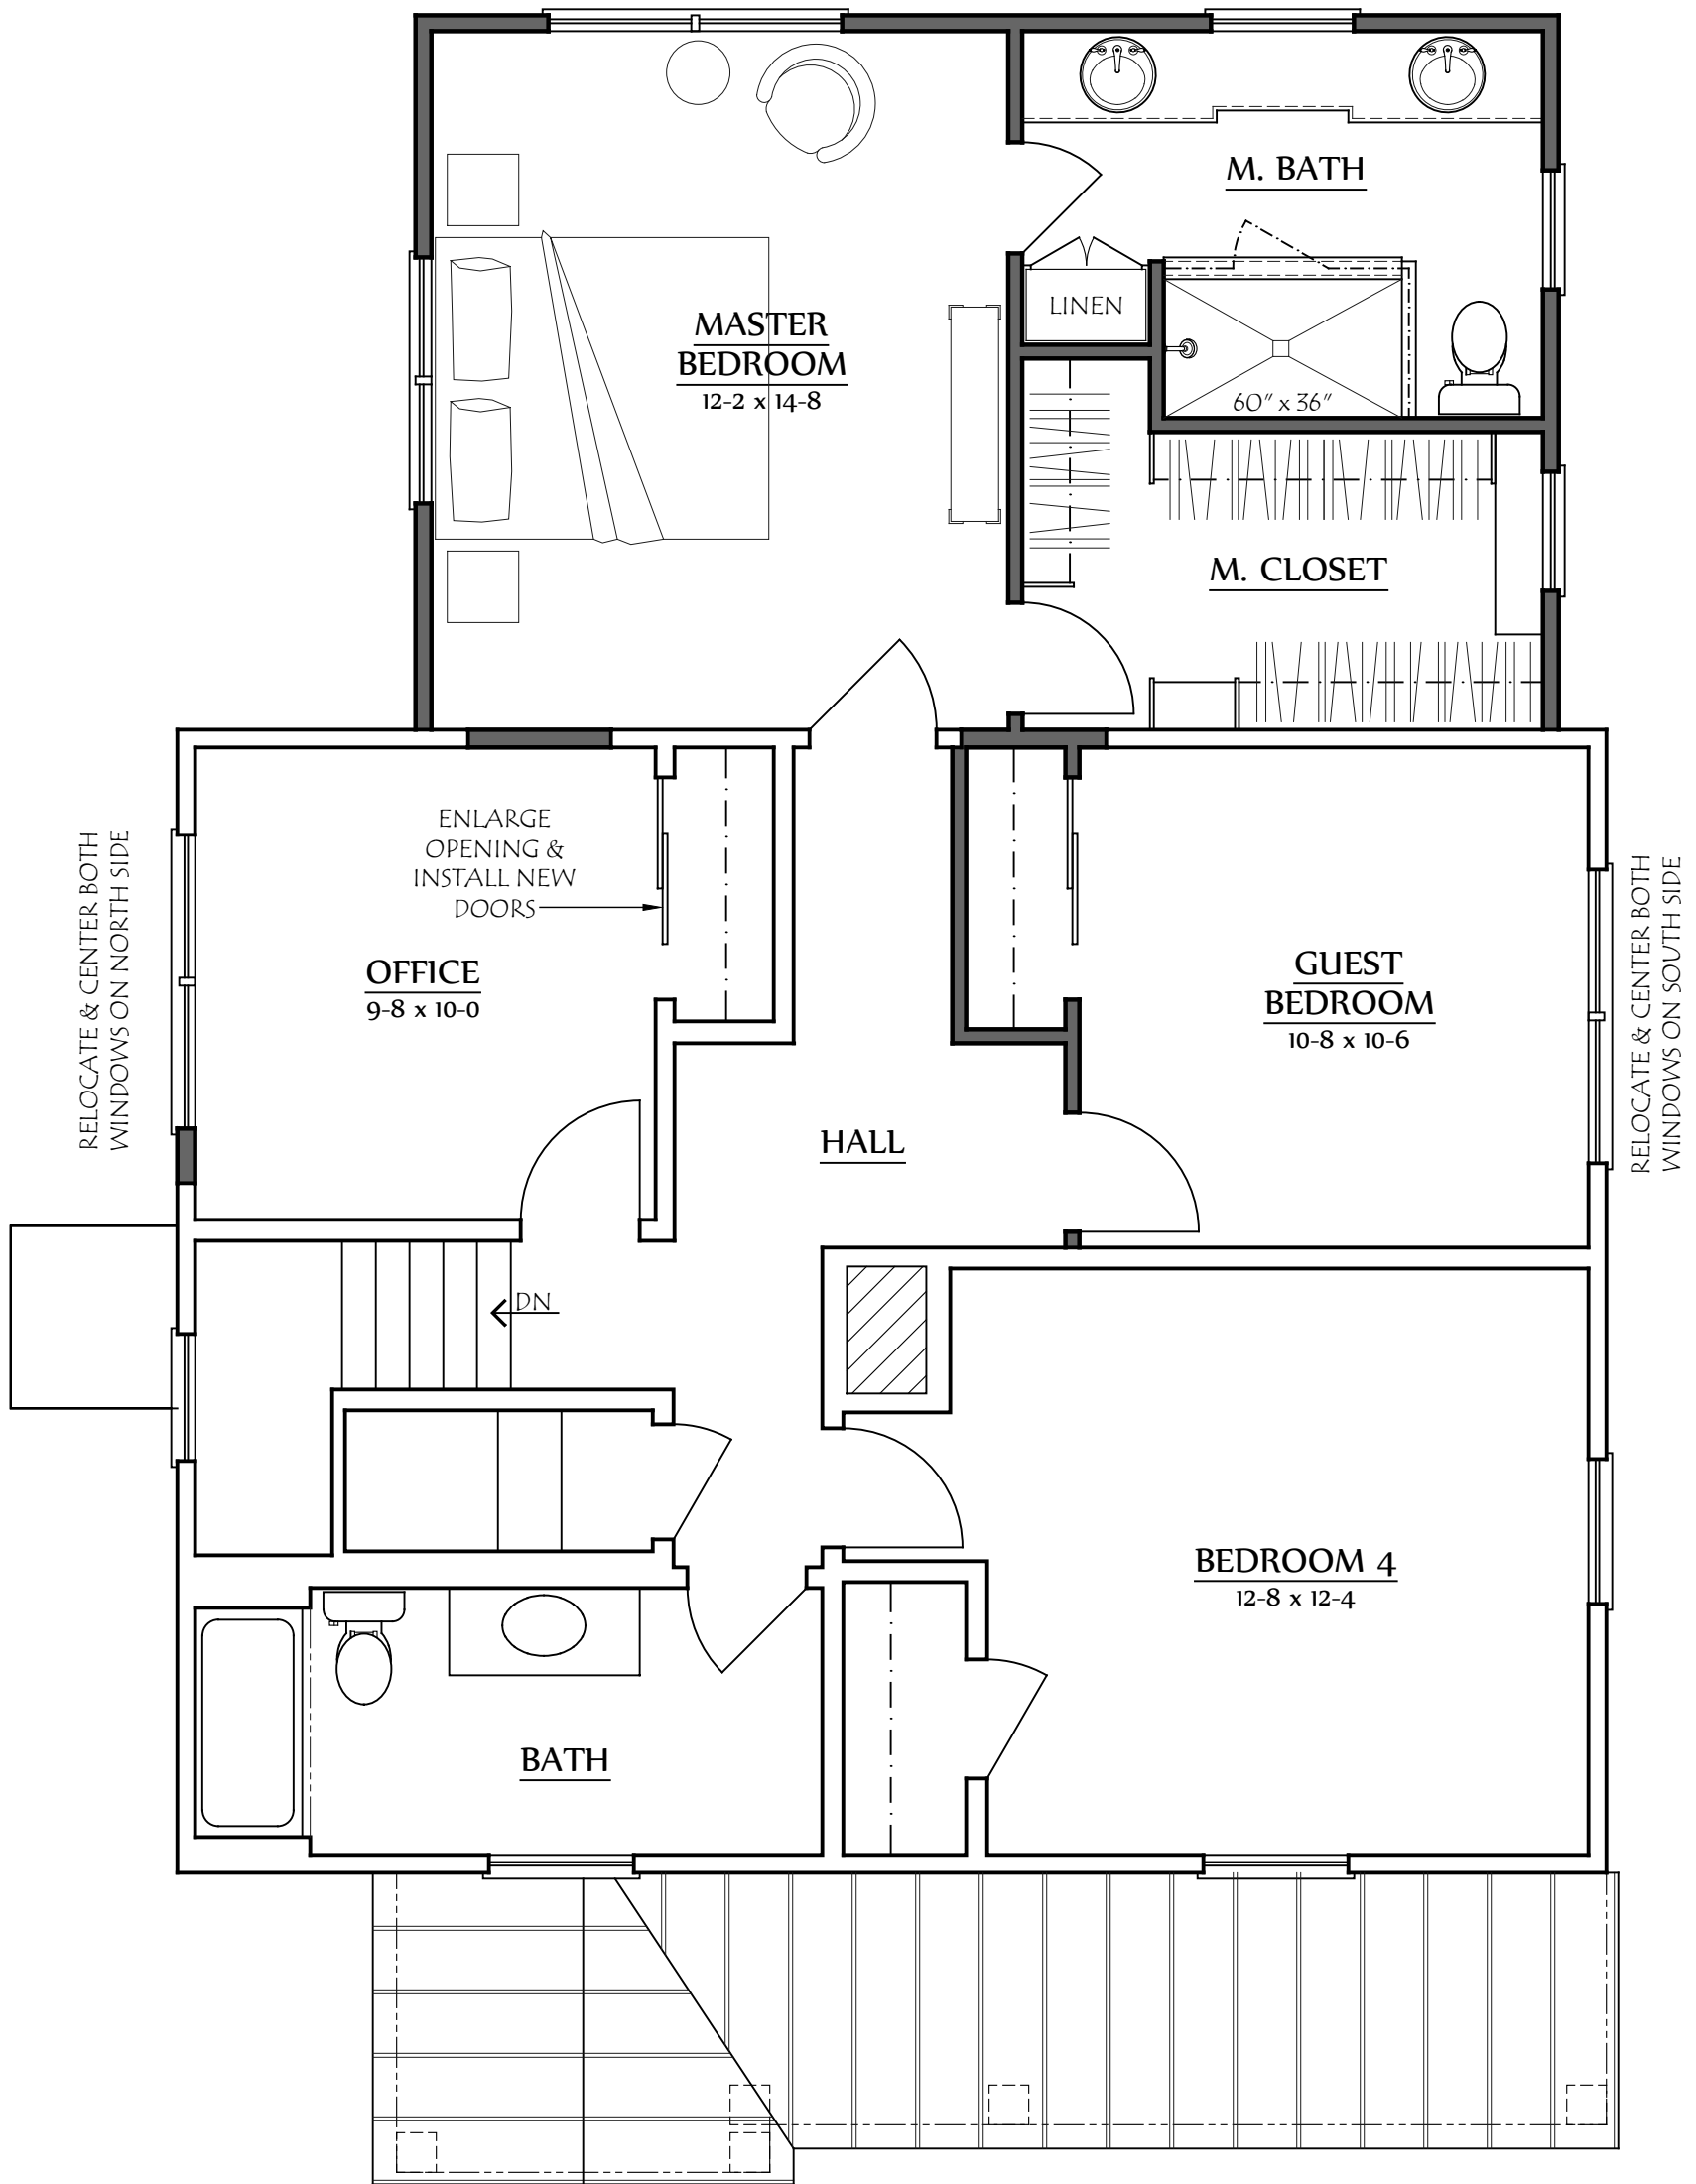

**COPYRIGHT©**

LAUERHASS ARCHITECTURE, LLC  
ALL RIGHTS RESERVED.

THE ARCHITECT'S DRAWINGS AND OTHER WORK ARE FOR USE SOLELY ON THIS PROJECT. THE ARCHITECT IS THE AUTHOR, AND RESERVES ALL RIGHTS. INFORMATION CONTAINED HEREIN SHALL NOT BE USED WITHOUT THE EXPRESS WRITTEN AUTHORIZATION OF THE ARCHITECT.

Date:  
24 April 2024

Project Number:  
21-018

Drawing Title:  
**Second Floor Plan**


Project Name:  
Vincent-Kunkel Residence  
792 Francis Ave.

Scale:  
1/4" = 1'-0"

Sheet Number:  
A-3



**Lauerhass Architecture**  
RENOVATION - ADDITION - NEW HOME

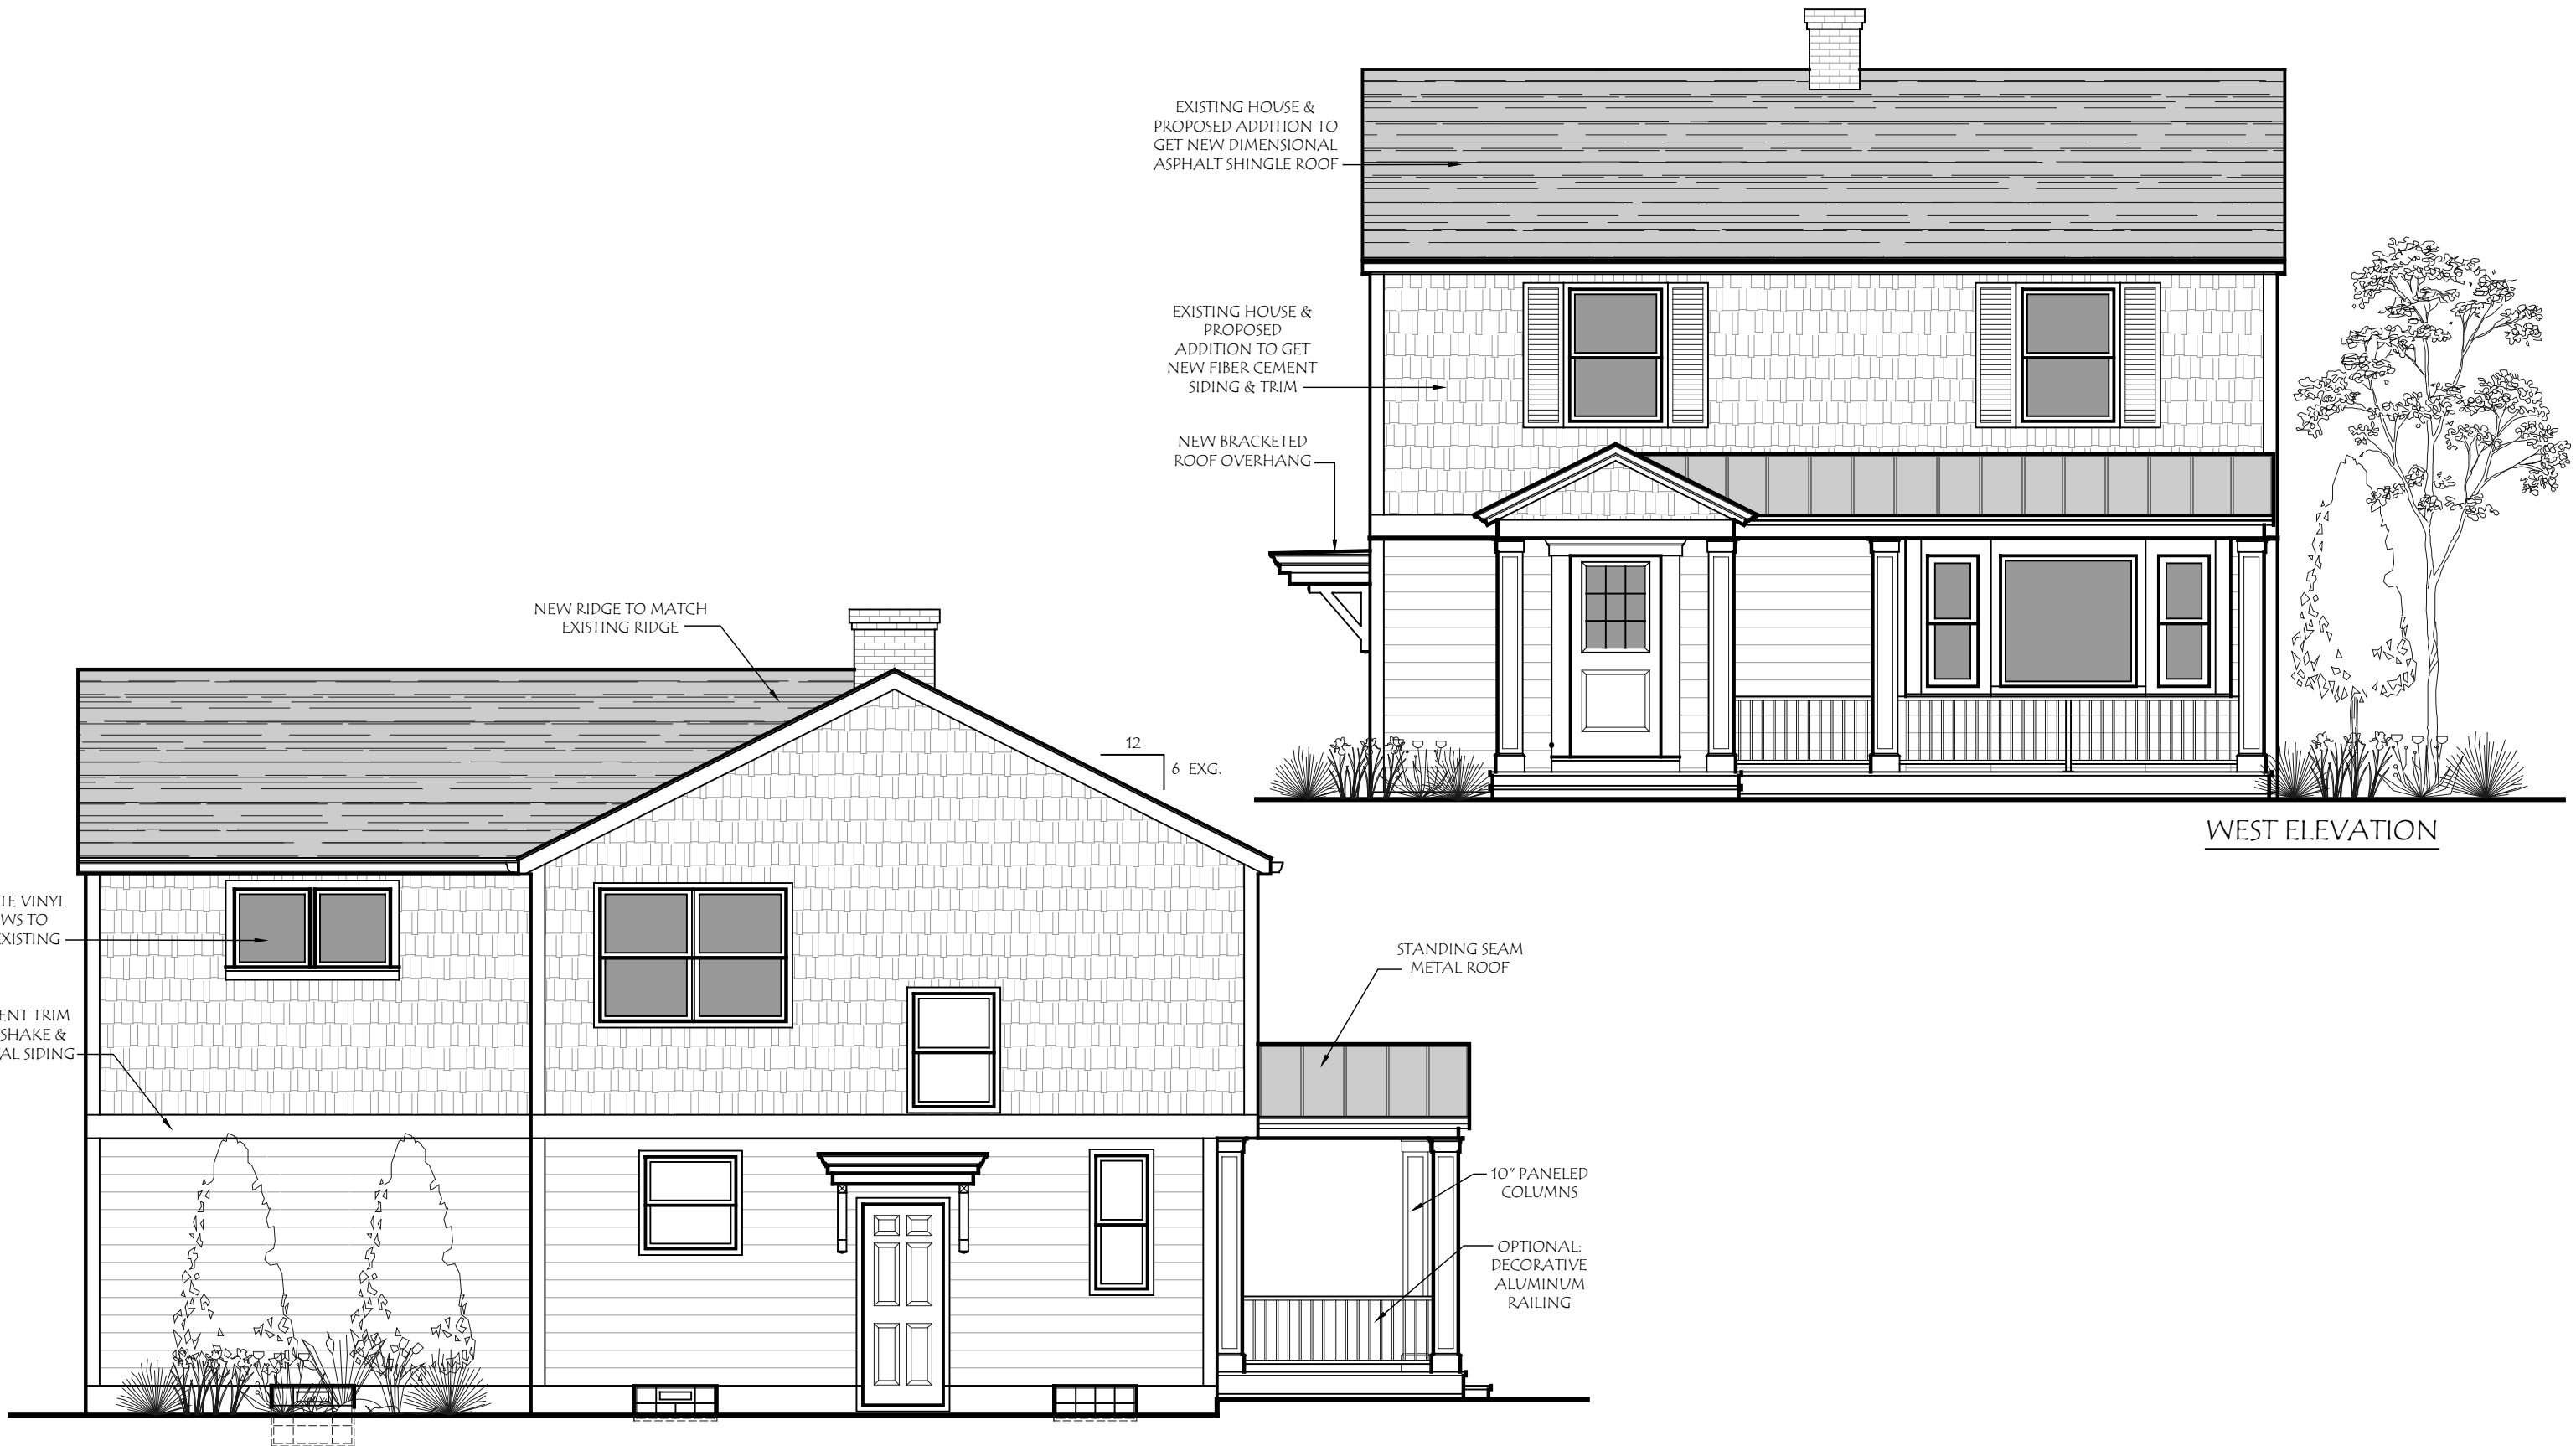

WEST ELEVATION

NORTH ELEVATION

**COPYRIGHT©**  
 LAUERHASS ARCHITECTURE, LLC  
 ALL RIGHTS RESERVED.  
 THE ARCHITECT'S DRAWINGS AND OTHER WORK ARE FOR USE SOLELY ON THIS PROJECT. THE ARCHITECT IS THE AUTHOR, AND RESERVES ALL RIGHTS. INFORMATION CONTAINED HEREIN SHALL NOT BE USED WITHOUT THE EXPRESS WRITTEN AUTHORIZATION OF THE ARCHITECT.

**Date:** 24 April 2024  
**Drawing Title:** Exterior Elevations  
**Scale:** 3/16" = 1'-0"  
**Project Number:** 21-018  
**Project Name:** Vincent-Kunkel Residence  
 792 Francis Ave.  
**Sheet Number:** A-4





EAST ELEVATION



SOUTH ELEVATION

**COPYRIGHT©**

LAUERHASS ARCHITECTURE, LLC  
ALL RIGHTS RESERVED.

THE ARCHITECT'S DRAWINGS AND OTHER WORK ARE FOR USE SOLELY ON THIS PROJECT. THE ARCHITECT IS THE AUTHOR, AND RESERVES ALL RIGHTS. INFORMATION CONTAINED HEREIN SHALL NOT BE USED WITHOUT THE EXPRESS WRITTEN AUTHORIZATION OF THE ARCHITECT.

Date:  
24 April 2024

Drawing Title:  
Exterior Elevations

Scale:  
3/16" = 1'-0"

Project Number:  
21-018

Project Name:  
Vincent-Kunkel Residence  
792 Francis Ave.

Sheet Number:  
A-5



**Lauerhass Architecture**  
RENOVATION - ADDITION - NEW HOME