


**COPYRIGHT©**  
 LAUERHASS ARCHITECTURE, LLC  
 ALL RIGHTS RESERVED.

THE ARCHITECT'S DRAWINGS AND OTHER WORK ARE FOR USE SOLELY ON THIS PROJECT. THE ARCHITECT IS THE AUTHOR, AND RESERVES ALL RIGHTS. INFORMATION CONTAINED HEREIN SHALL NOT BE USED WITHOUT THE EXPRESS WRITTEN AUTHORIZATION OF THE ARCHITECT.

<u>Date:</u> 28 May 2024	<u>Drawing Title:</u> <b>Garage Plan</b>	<u>Scale:</u> 1/4" = 1'-0"
<u>Project Number:</u> 22-030	<u>Project Name:</u> The Santini Residence	<u>Sheet Number:</u> A-5



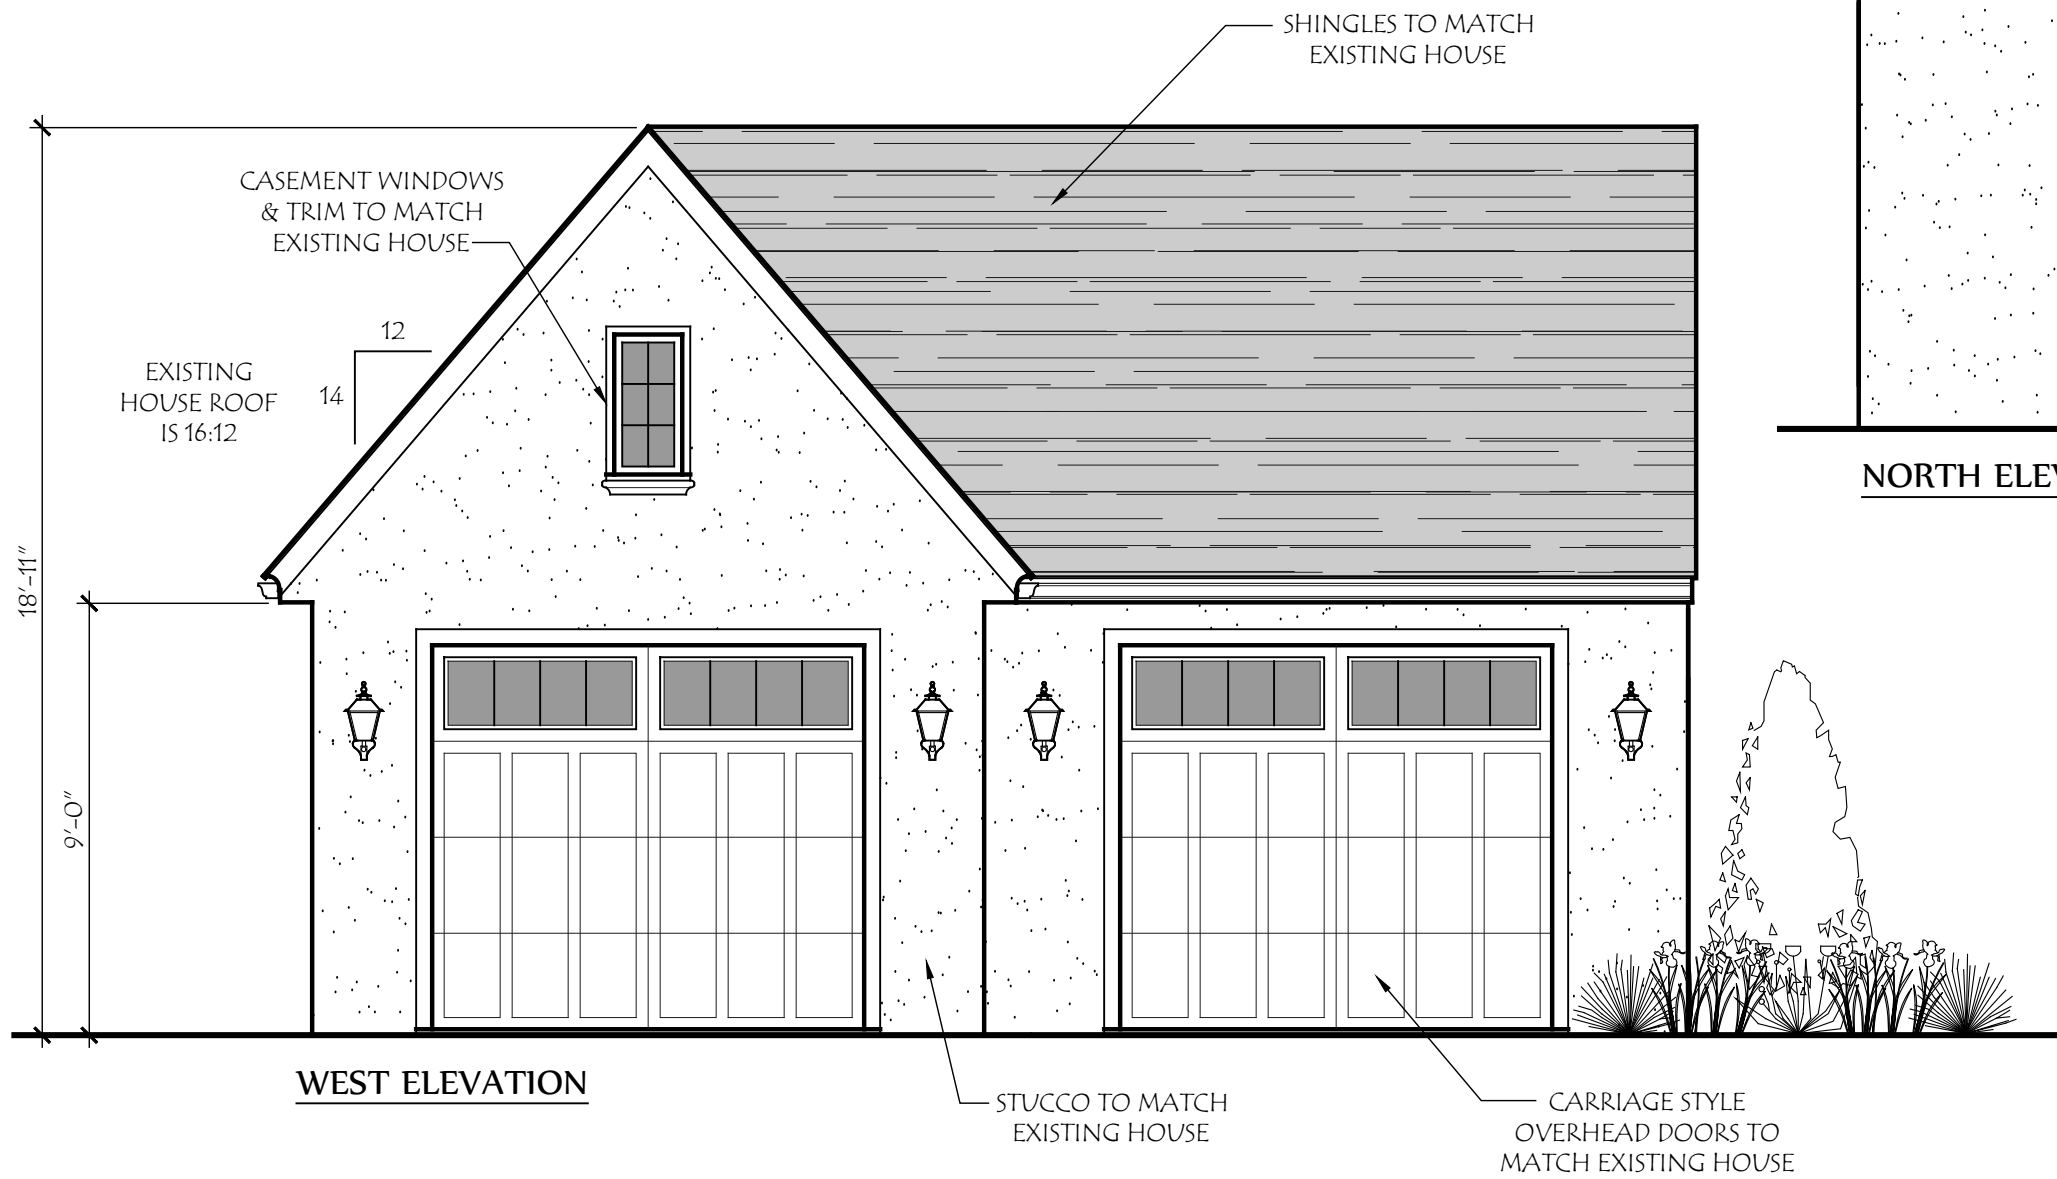

**WEST ELEVATION**



**NORTH ELEVATION**

**COPYRIGHT©**

LAUERHASS ARCHITECTURE, LLC  
ALL RIGHTS RESERVED.

THE ARCHITECT'S DRAWINGS AND OTHER WORK ARE FOR USE SOLELY ON THIS PROJECT. THE ARCHITECT IS THE AUTHOR, AND RESERVES ALL RIGHTS. INFORMATION CONTAINED HEREIN SHALL NOT BE USED WITHOUT THE EXPRESS WRITTEN AUTHORIZATION OF THE ARCHITECT.

Date:  
11 June 2024

Drawing Title:  
**Garage Elevations**

Scale:  
1/4" = 1'-0"

Project Number:  
22-030

Project Name:  
The Santini Residence

Sheet Number:  
A-6



**Lauerhass Architecture**  
RENOVATION - ADDITION - NEW HOME



SOUTH ELEVATION



EAST ELEVATION

**COPYRIGHT©**  
 LAUERHASS ARCHITECTURE, LLC  
 ALL RIGHTS RESERVED.  
 THE ARCHITECT'S DRAWINGS AND OTHER WORK  
 ARE FOR USE SOLELY ON THIS PROJECT.  
 THE ARCHITECT IS THE AUTHOR, AND RESERVES  
 ALL RIGHTS. INFORMATION CONTAINED HEREIN  
 SHALL NOT BE USED WITHOUT THE EXPRESS  
 WRITTEN AUTHORIZATION OF THE ARCHITECT.

<u>Date:</u> 11 June 2024	<u>Drawing Title:</u> <b>Garage Elevations</b>	<u>Scale:</u> 1/4" = 1'-0"
<u>Project Number:</u> 22-030	<u>Project Name:</u> The Santini Residence	<u>Sheet Number:</u> A-7

