




**Basement Demo Plan**  
SCALE: 1/4" = 1'-0"

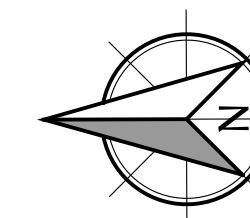

**Basement Plan**  
SCALE: 1/4" = 1'-0"

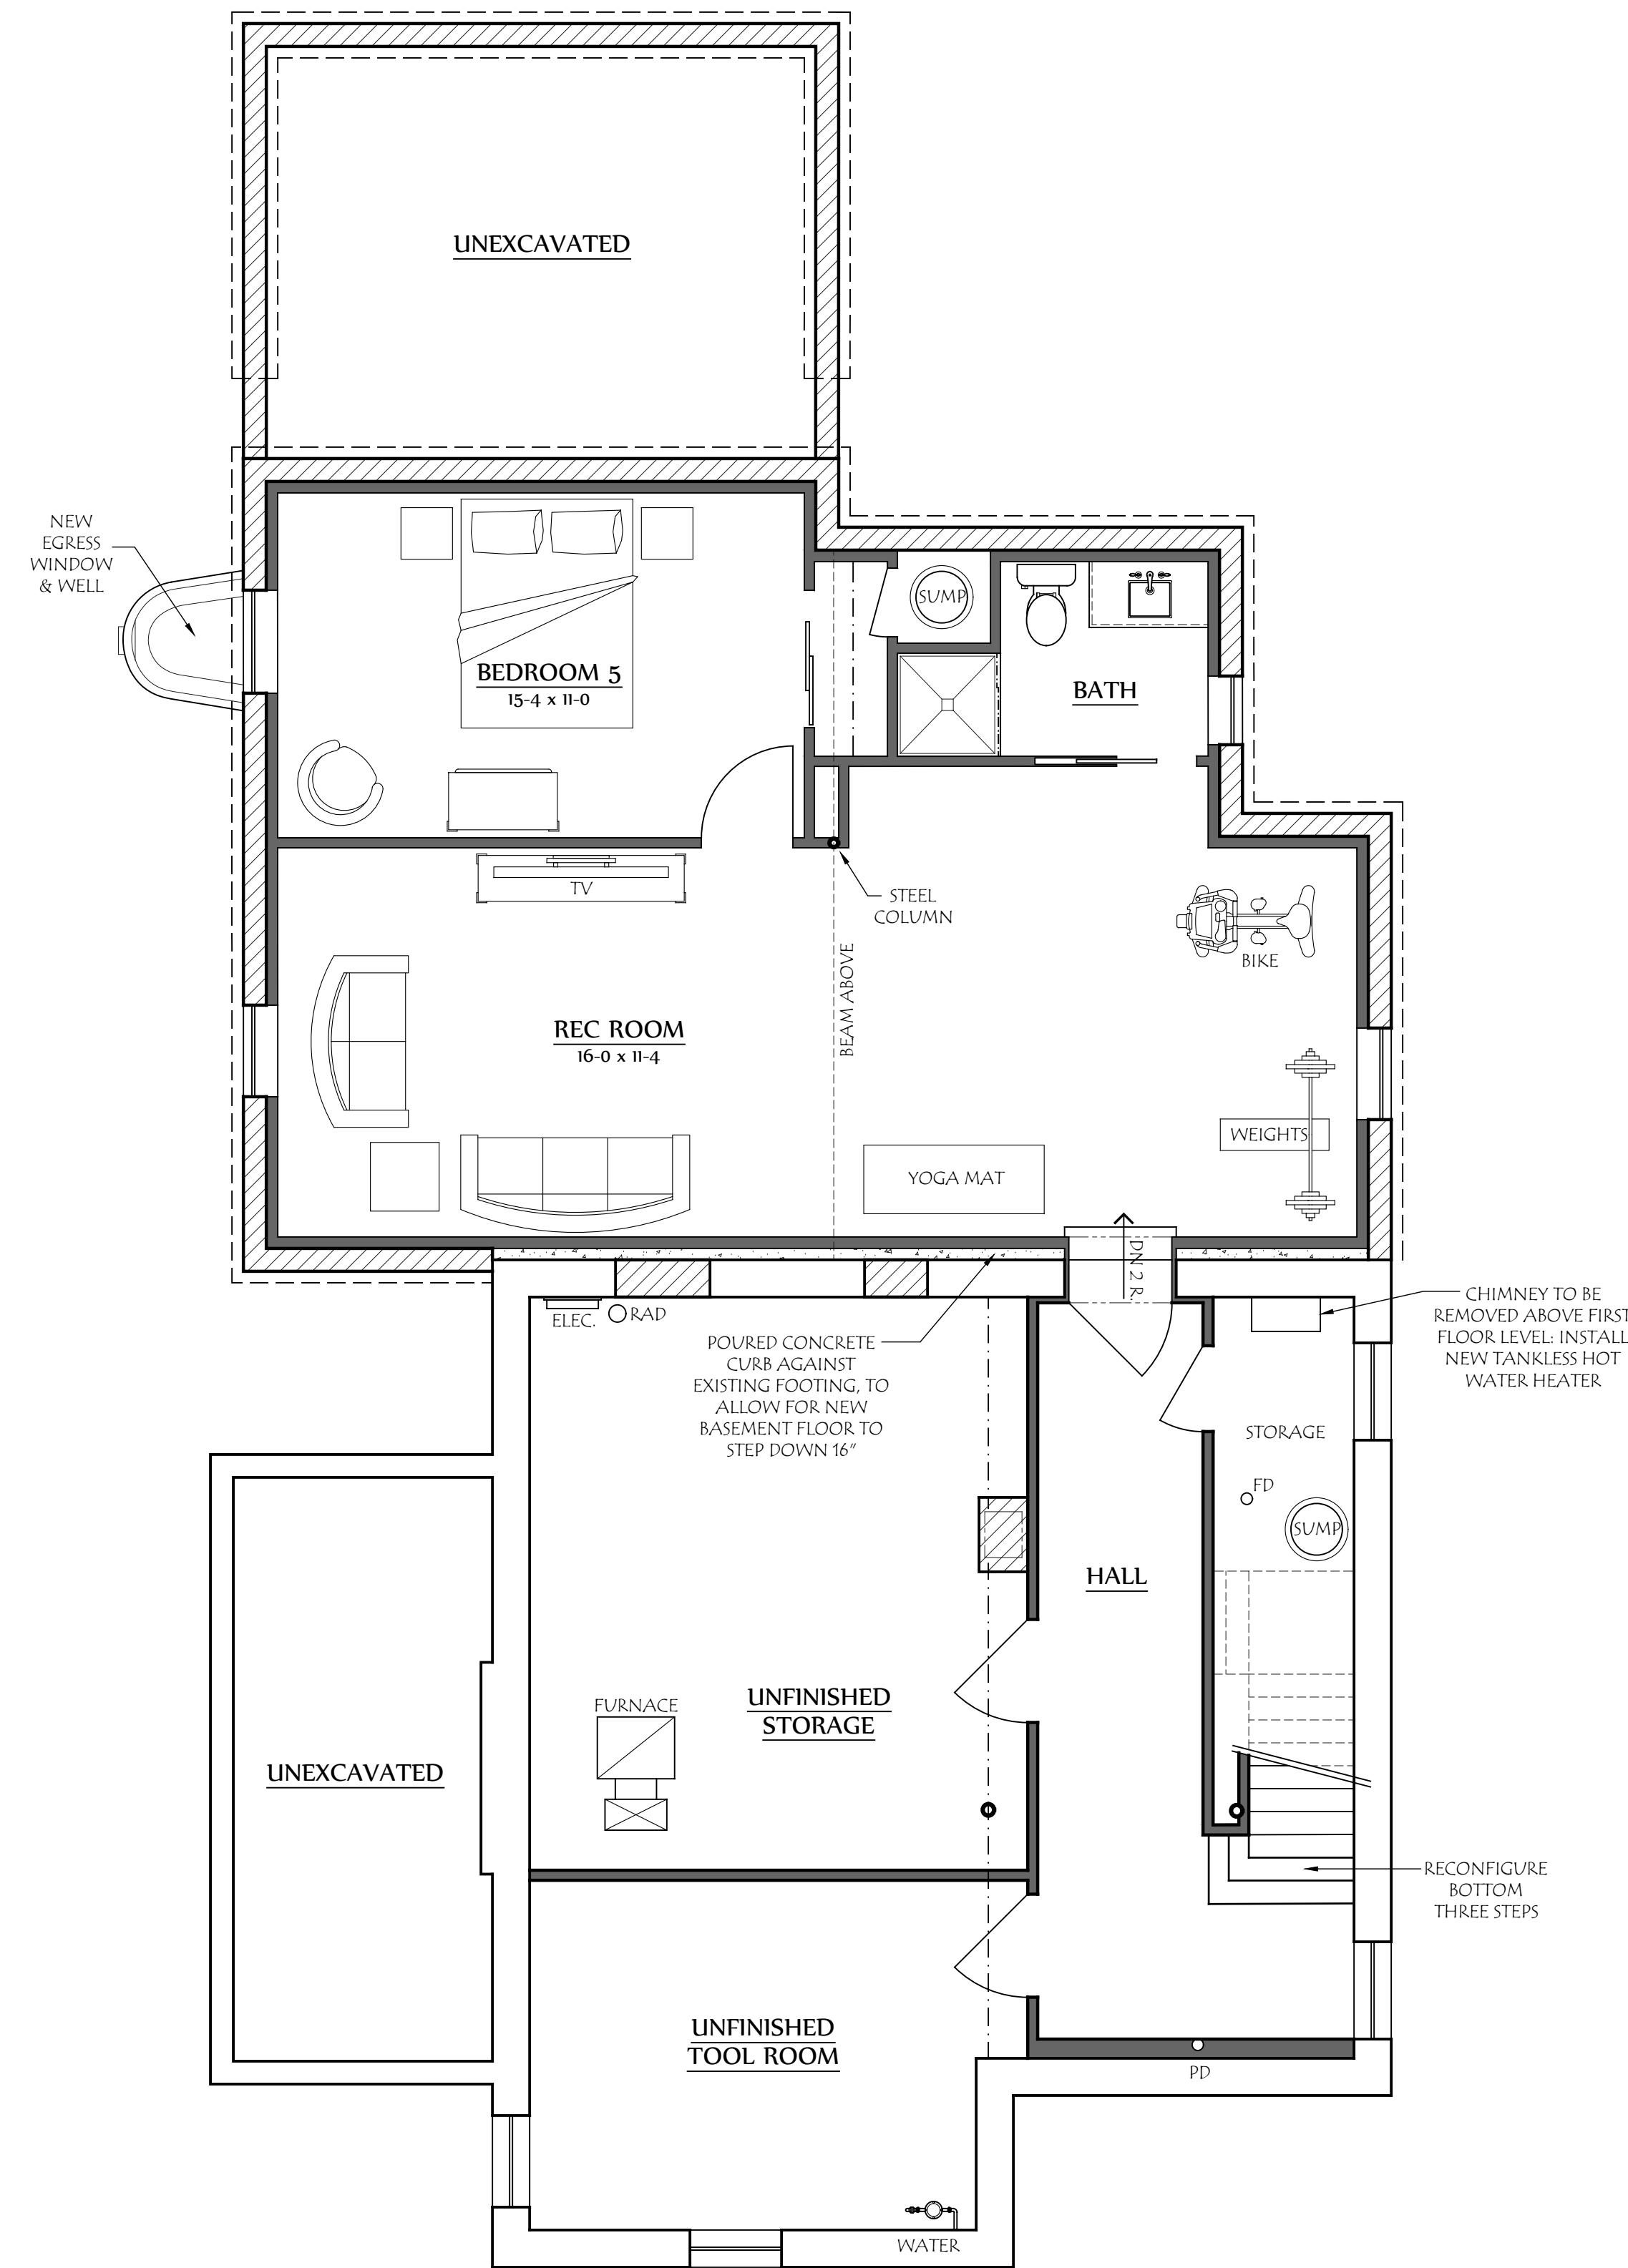

**Lauerhass Architecture**  
RENOVATION - ADDITION - NEW HOME  
LAUERHASS ARCHITECTURE  
753 Francis Avenue Bexley, Ohio 43209 614-371-3523  
www.LauerhassArchitecture.com  
Amy@LauerhassArchitecture.com

 

ADDITION & RENOVATION FOR:  
**THE BEELER RESIDENCE**  
60 NORTH ARDMORE RD.  
BEXLEY, OHIO 43209

Project Number:  
23-109


Revisions:

Date:  
10 July 2024


Drawing Title:  
**Basement  
Floor Plans**


Sheet Number:  
**A-1**

COPYRIGHT ©  
LAUERHASS ARCHITECTURE, LLC. ALL RIGHTS RESERVED.  
THIS DRAWING IS THE PROPERTY OF LAUERHASS ARCHITECTURE, LLC. NO PART OF THIS DRAWING SHALL BE REPRODUCED OR TRANSMITTED IN ANY FORM OR BY ANY MEANS, ELECTRONIC OR MECHANICAL, WITHOUT THE EXPRESS WRITTEN AUTHORIZATION OF THE ARCHITECT.

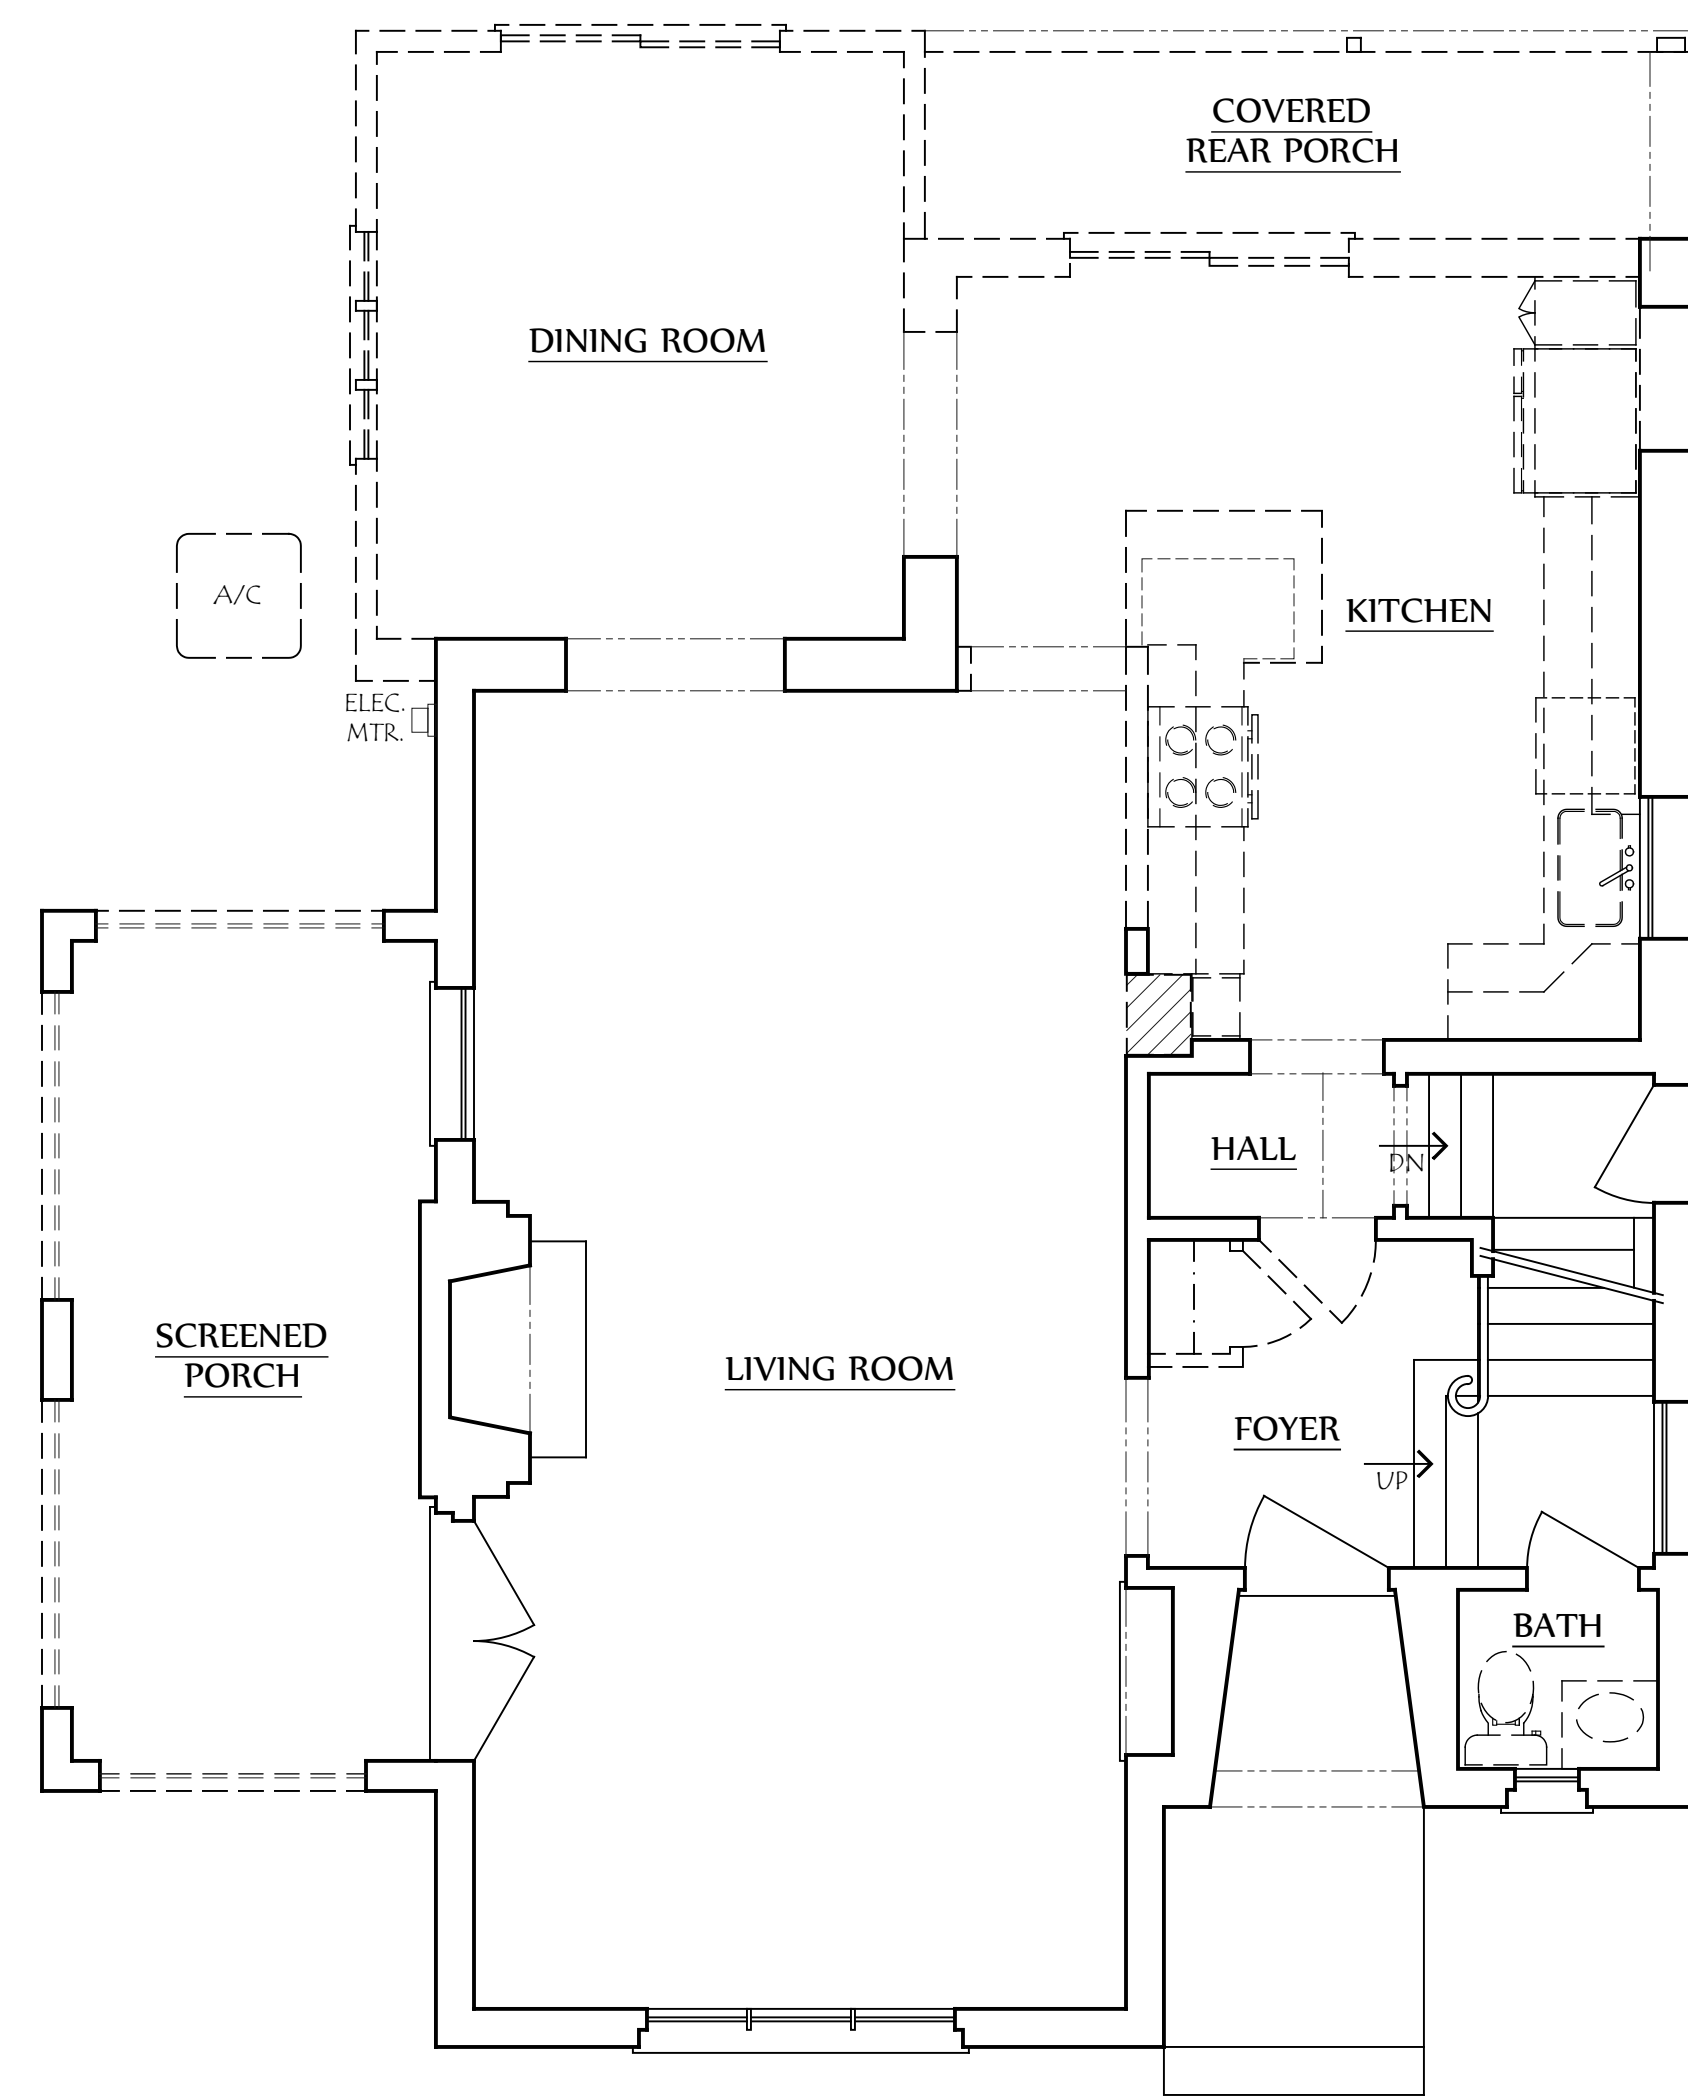


 **First Floor Demo Plan**  
SCALE: 1/4" = 1'-0"

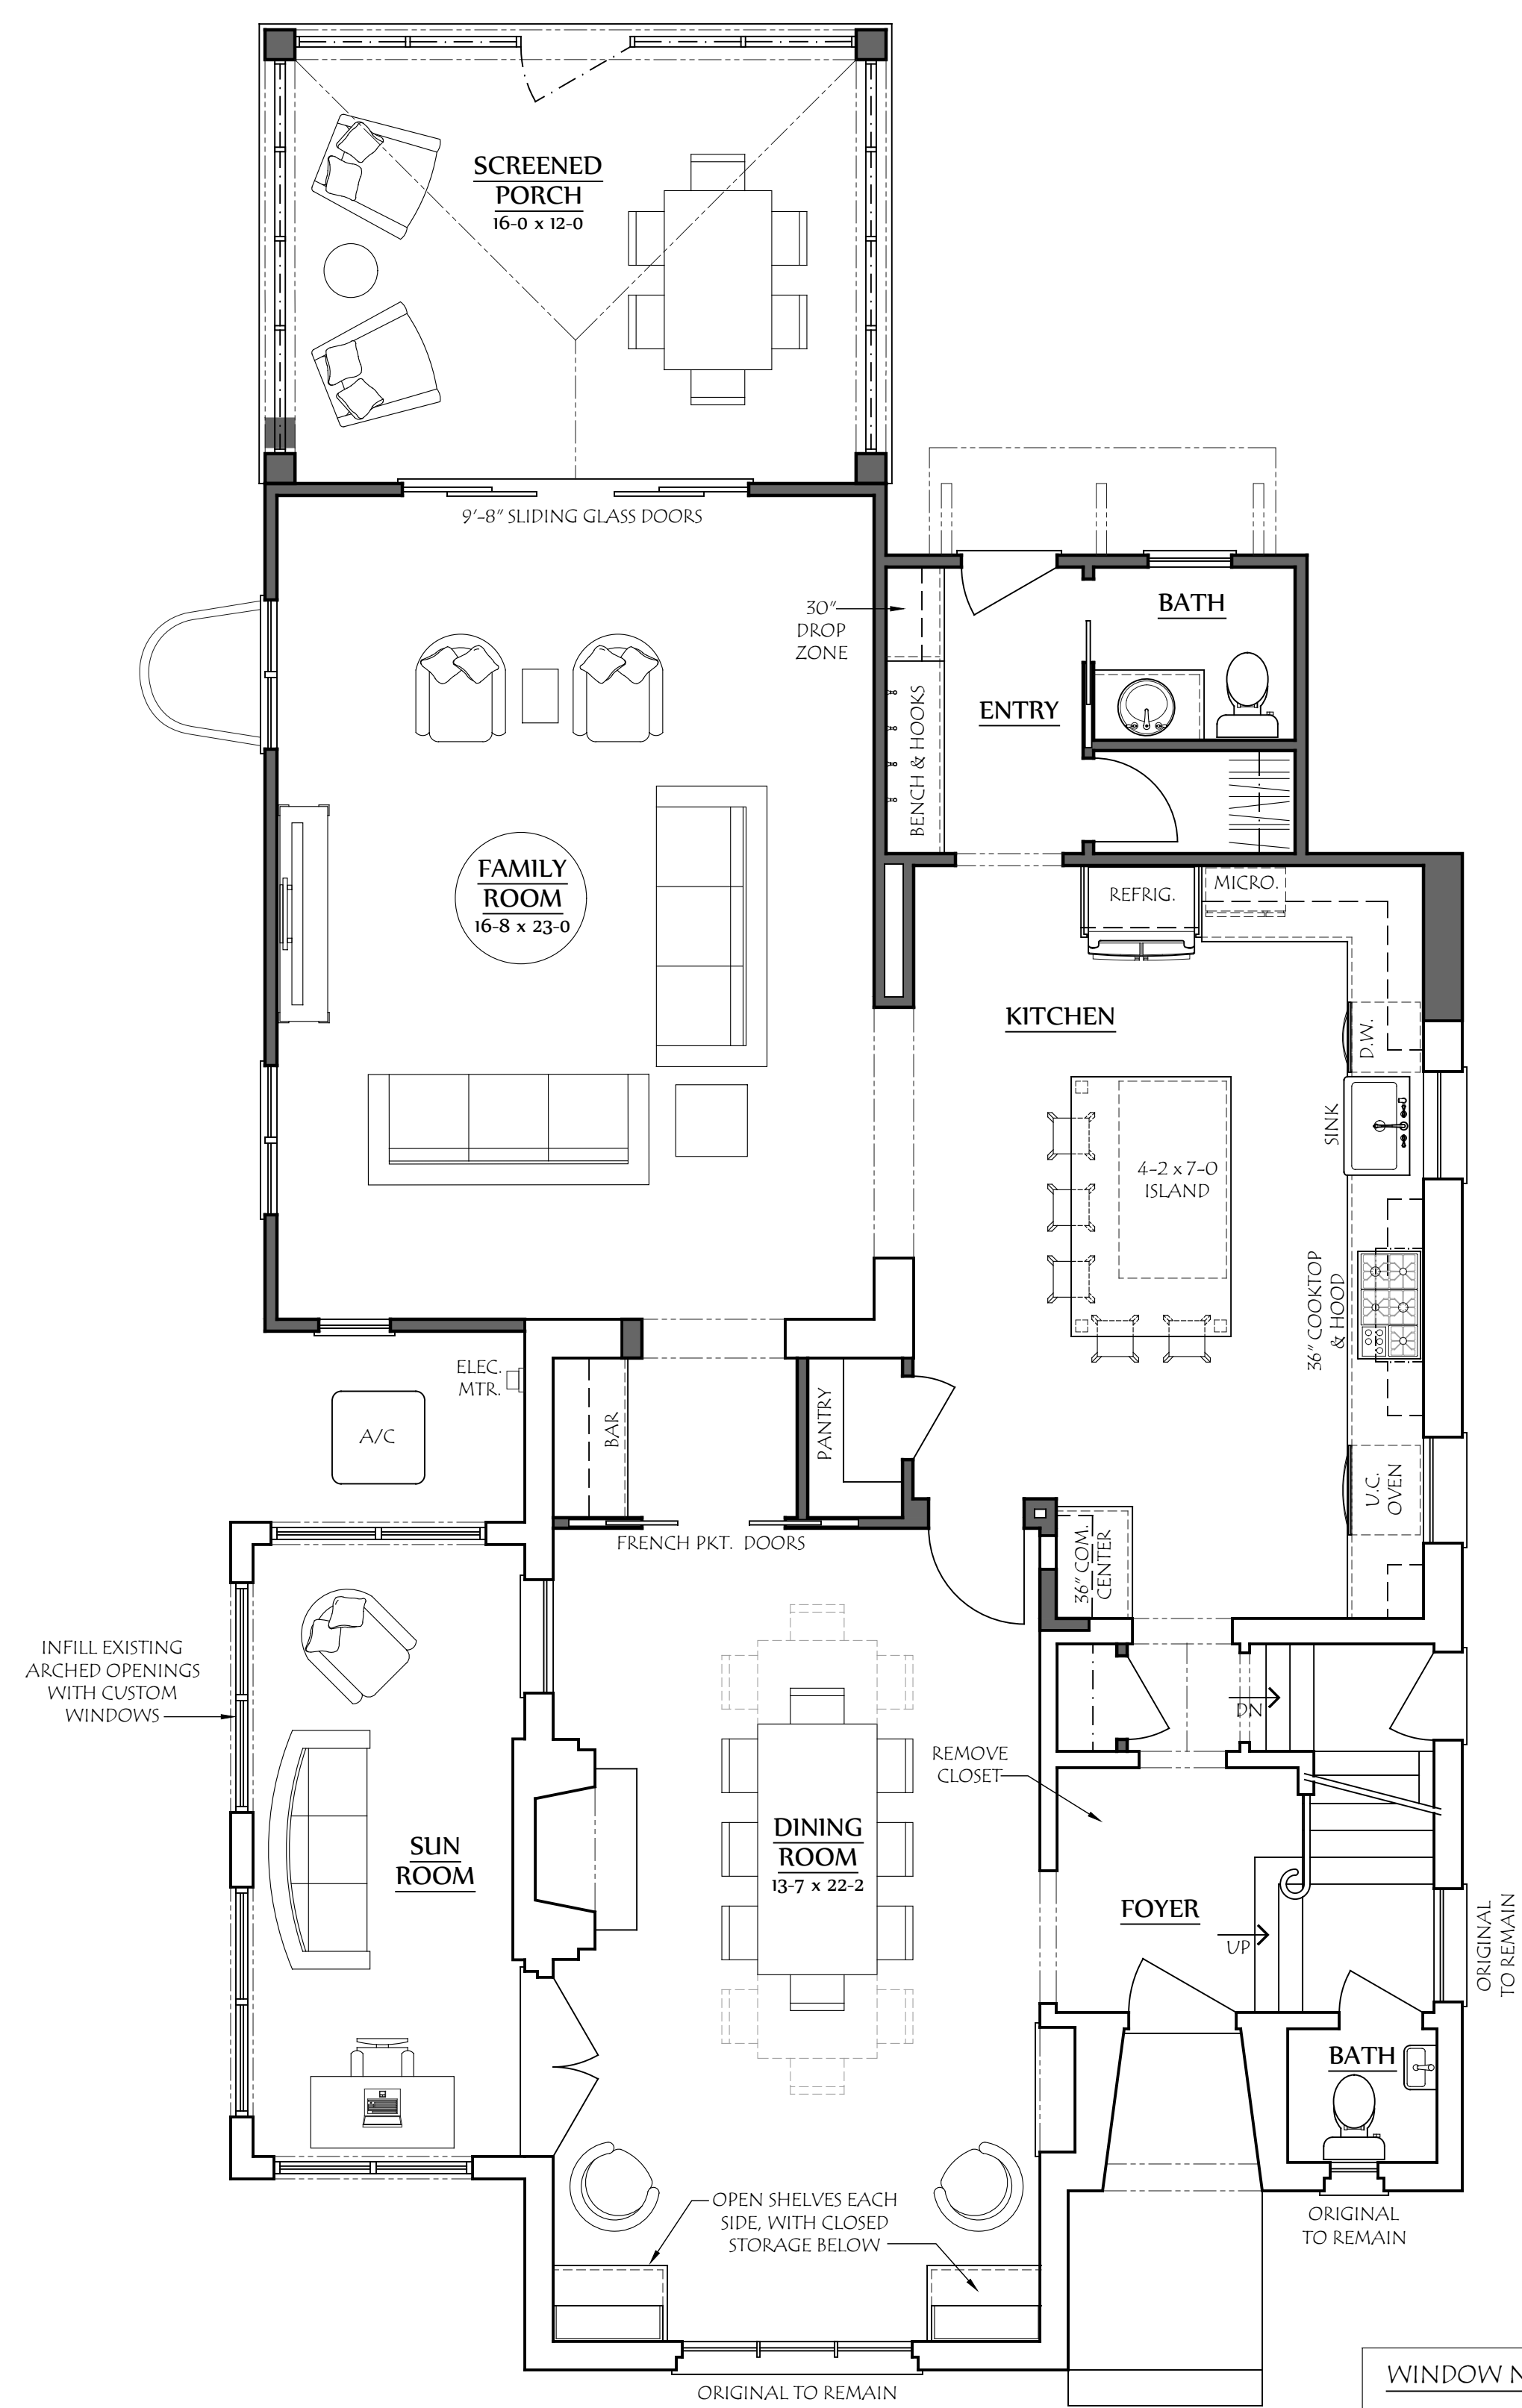

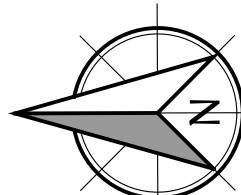 **First Floor Plan**  
SCALE: 1/4" = 1'-0"

**WINDOW NOTE**  
ALL WINDOWS TO BE REPLACED, WITH THE EXCEPTION OF THE DIAMOND-PANE UNITS, AS NOTED ON THE PLANS. ORIGINAL WINDOWS TO REMAIN ARE TO HAVE NEW INTERIOR WOOD STORM WINDOWS MADE.

 

**ADDITION & RENOVATION FOR:**  
**THE BEELER RESIDENCE**  
60 NORTH ARDMORE RD.  
BEXLEY, OHIO 43209



Project Number:  
23-109

Revisions:



Date:  
10 July 2024

Drawing Title:  
**First Floor Plans**

Sheet Number:  
**A-2**

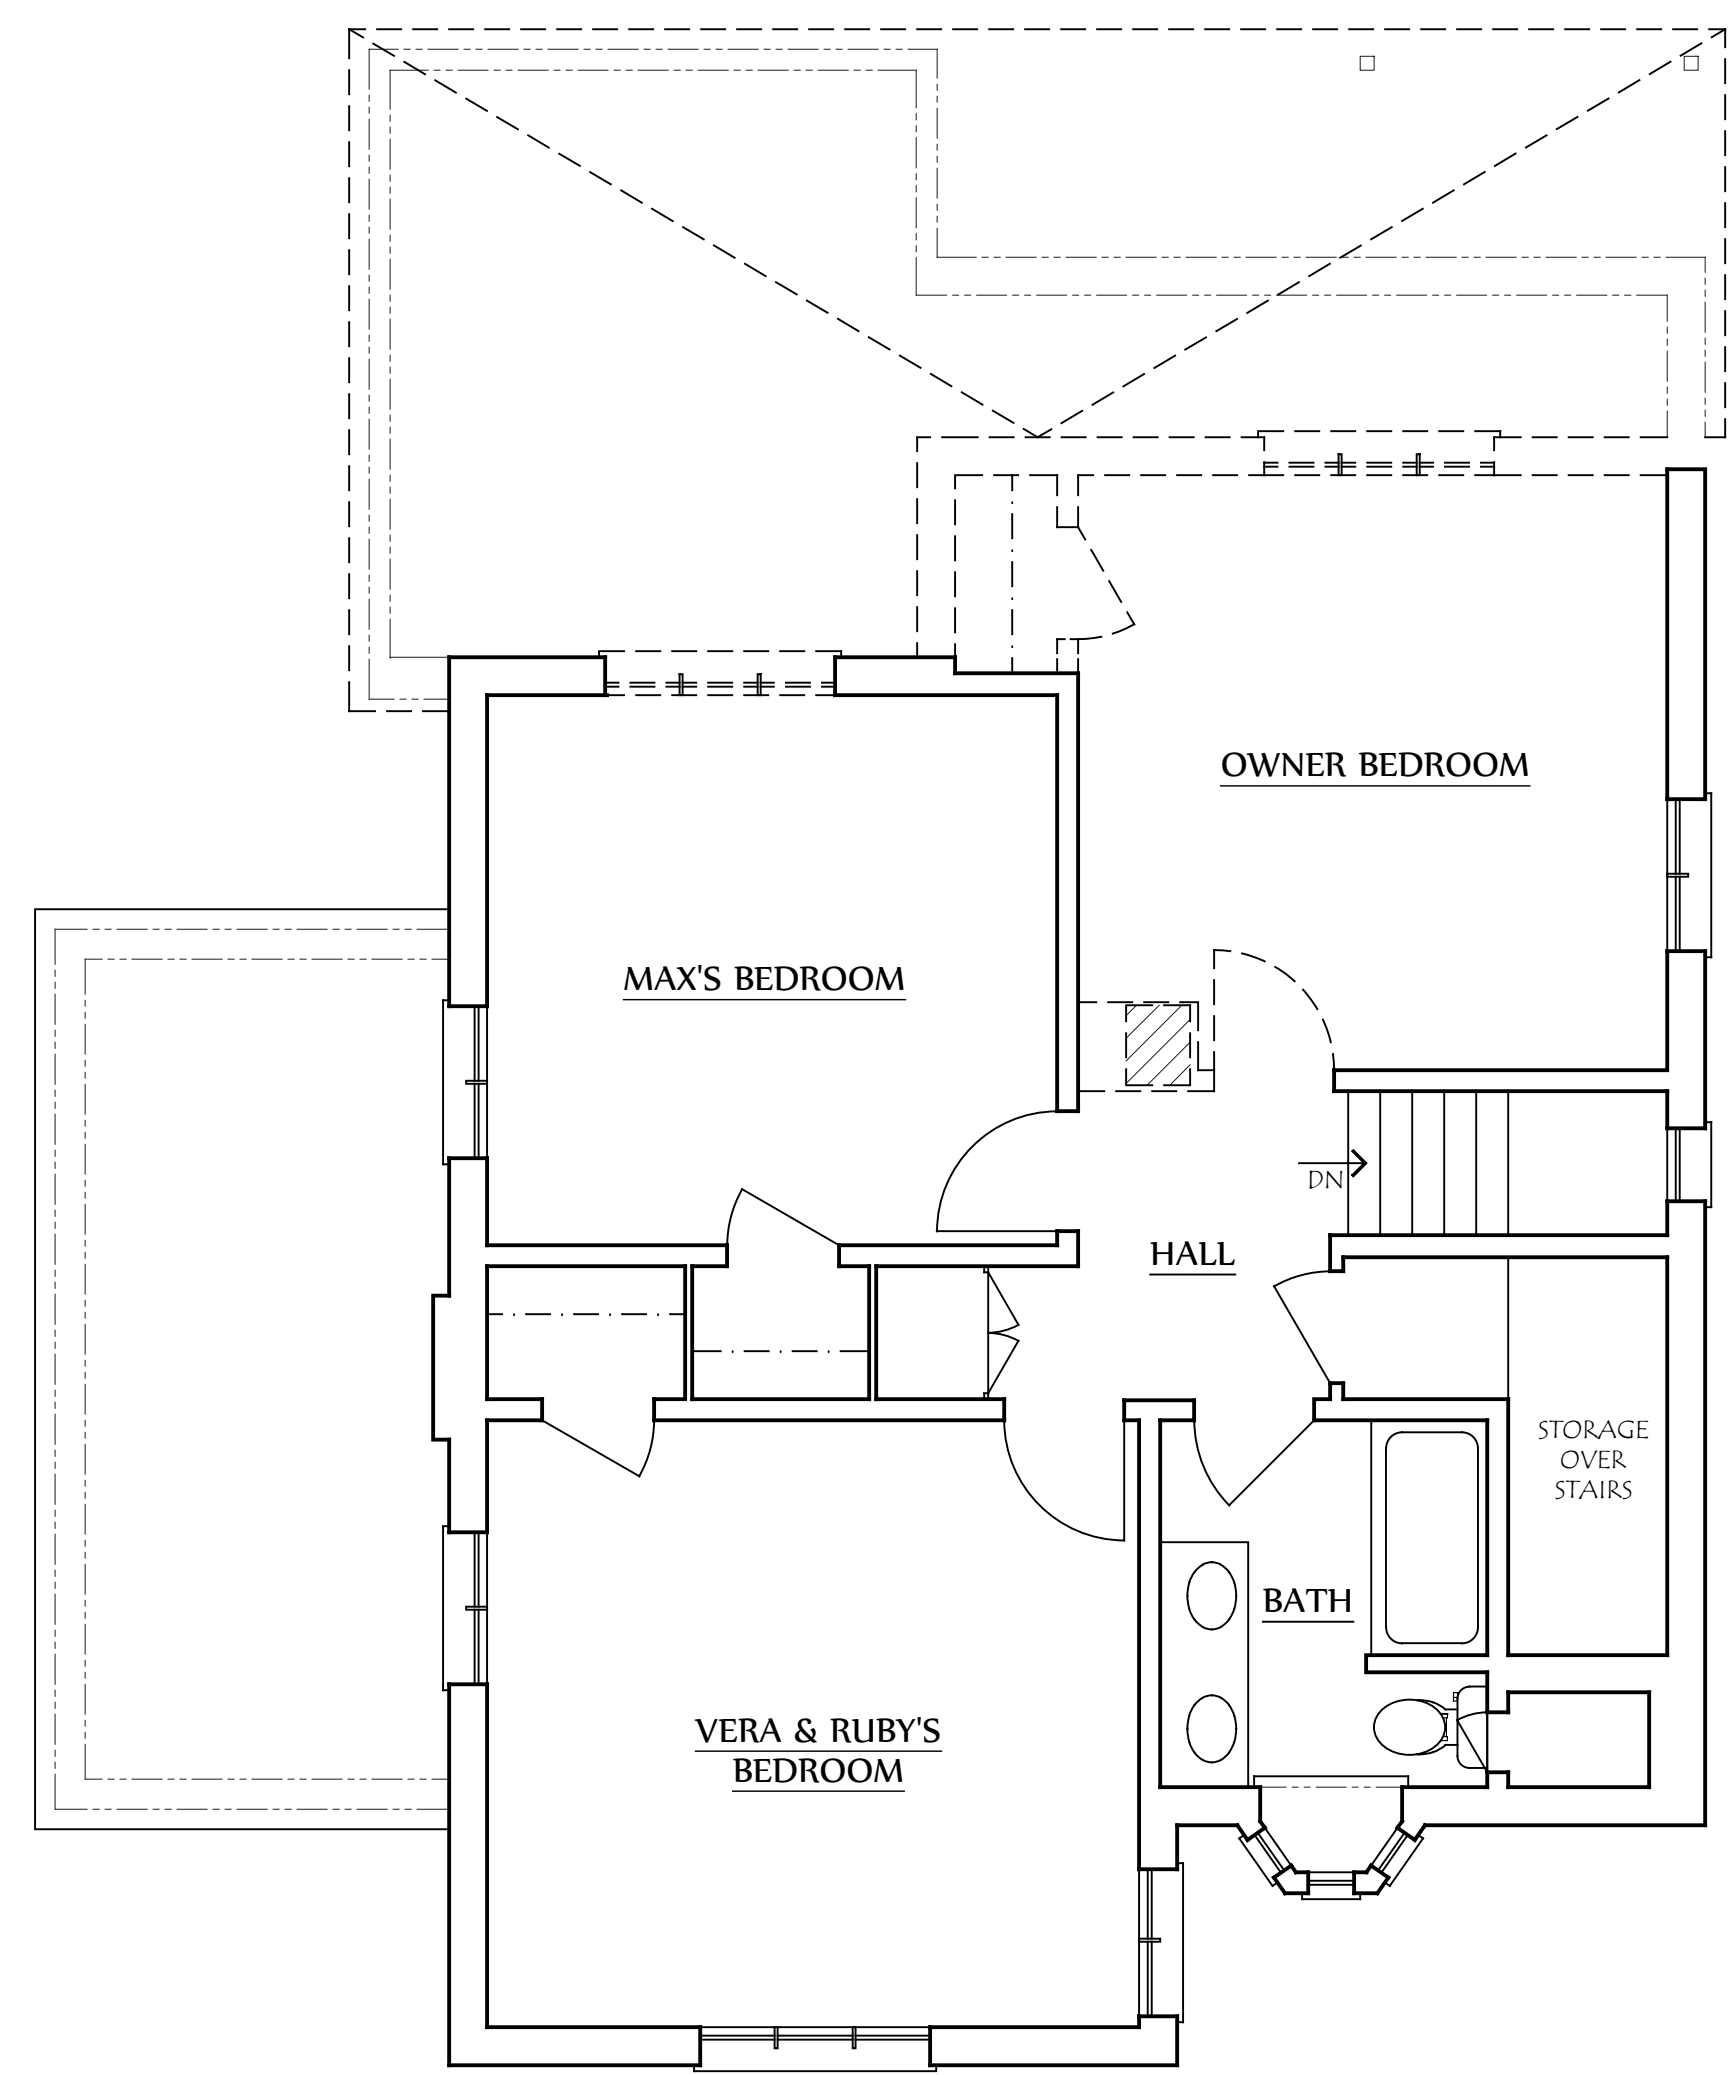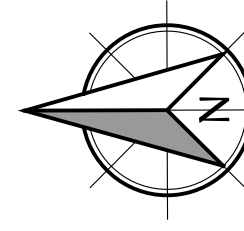



**Second Floor Demo Plan**  
SCALE: 1/4" = 1'-0"

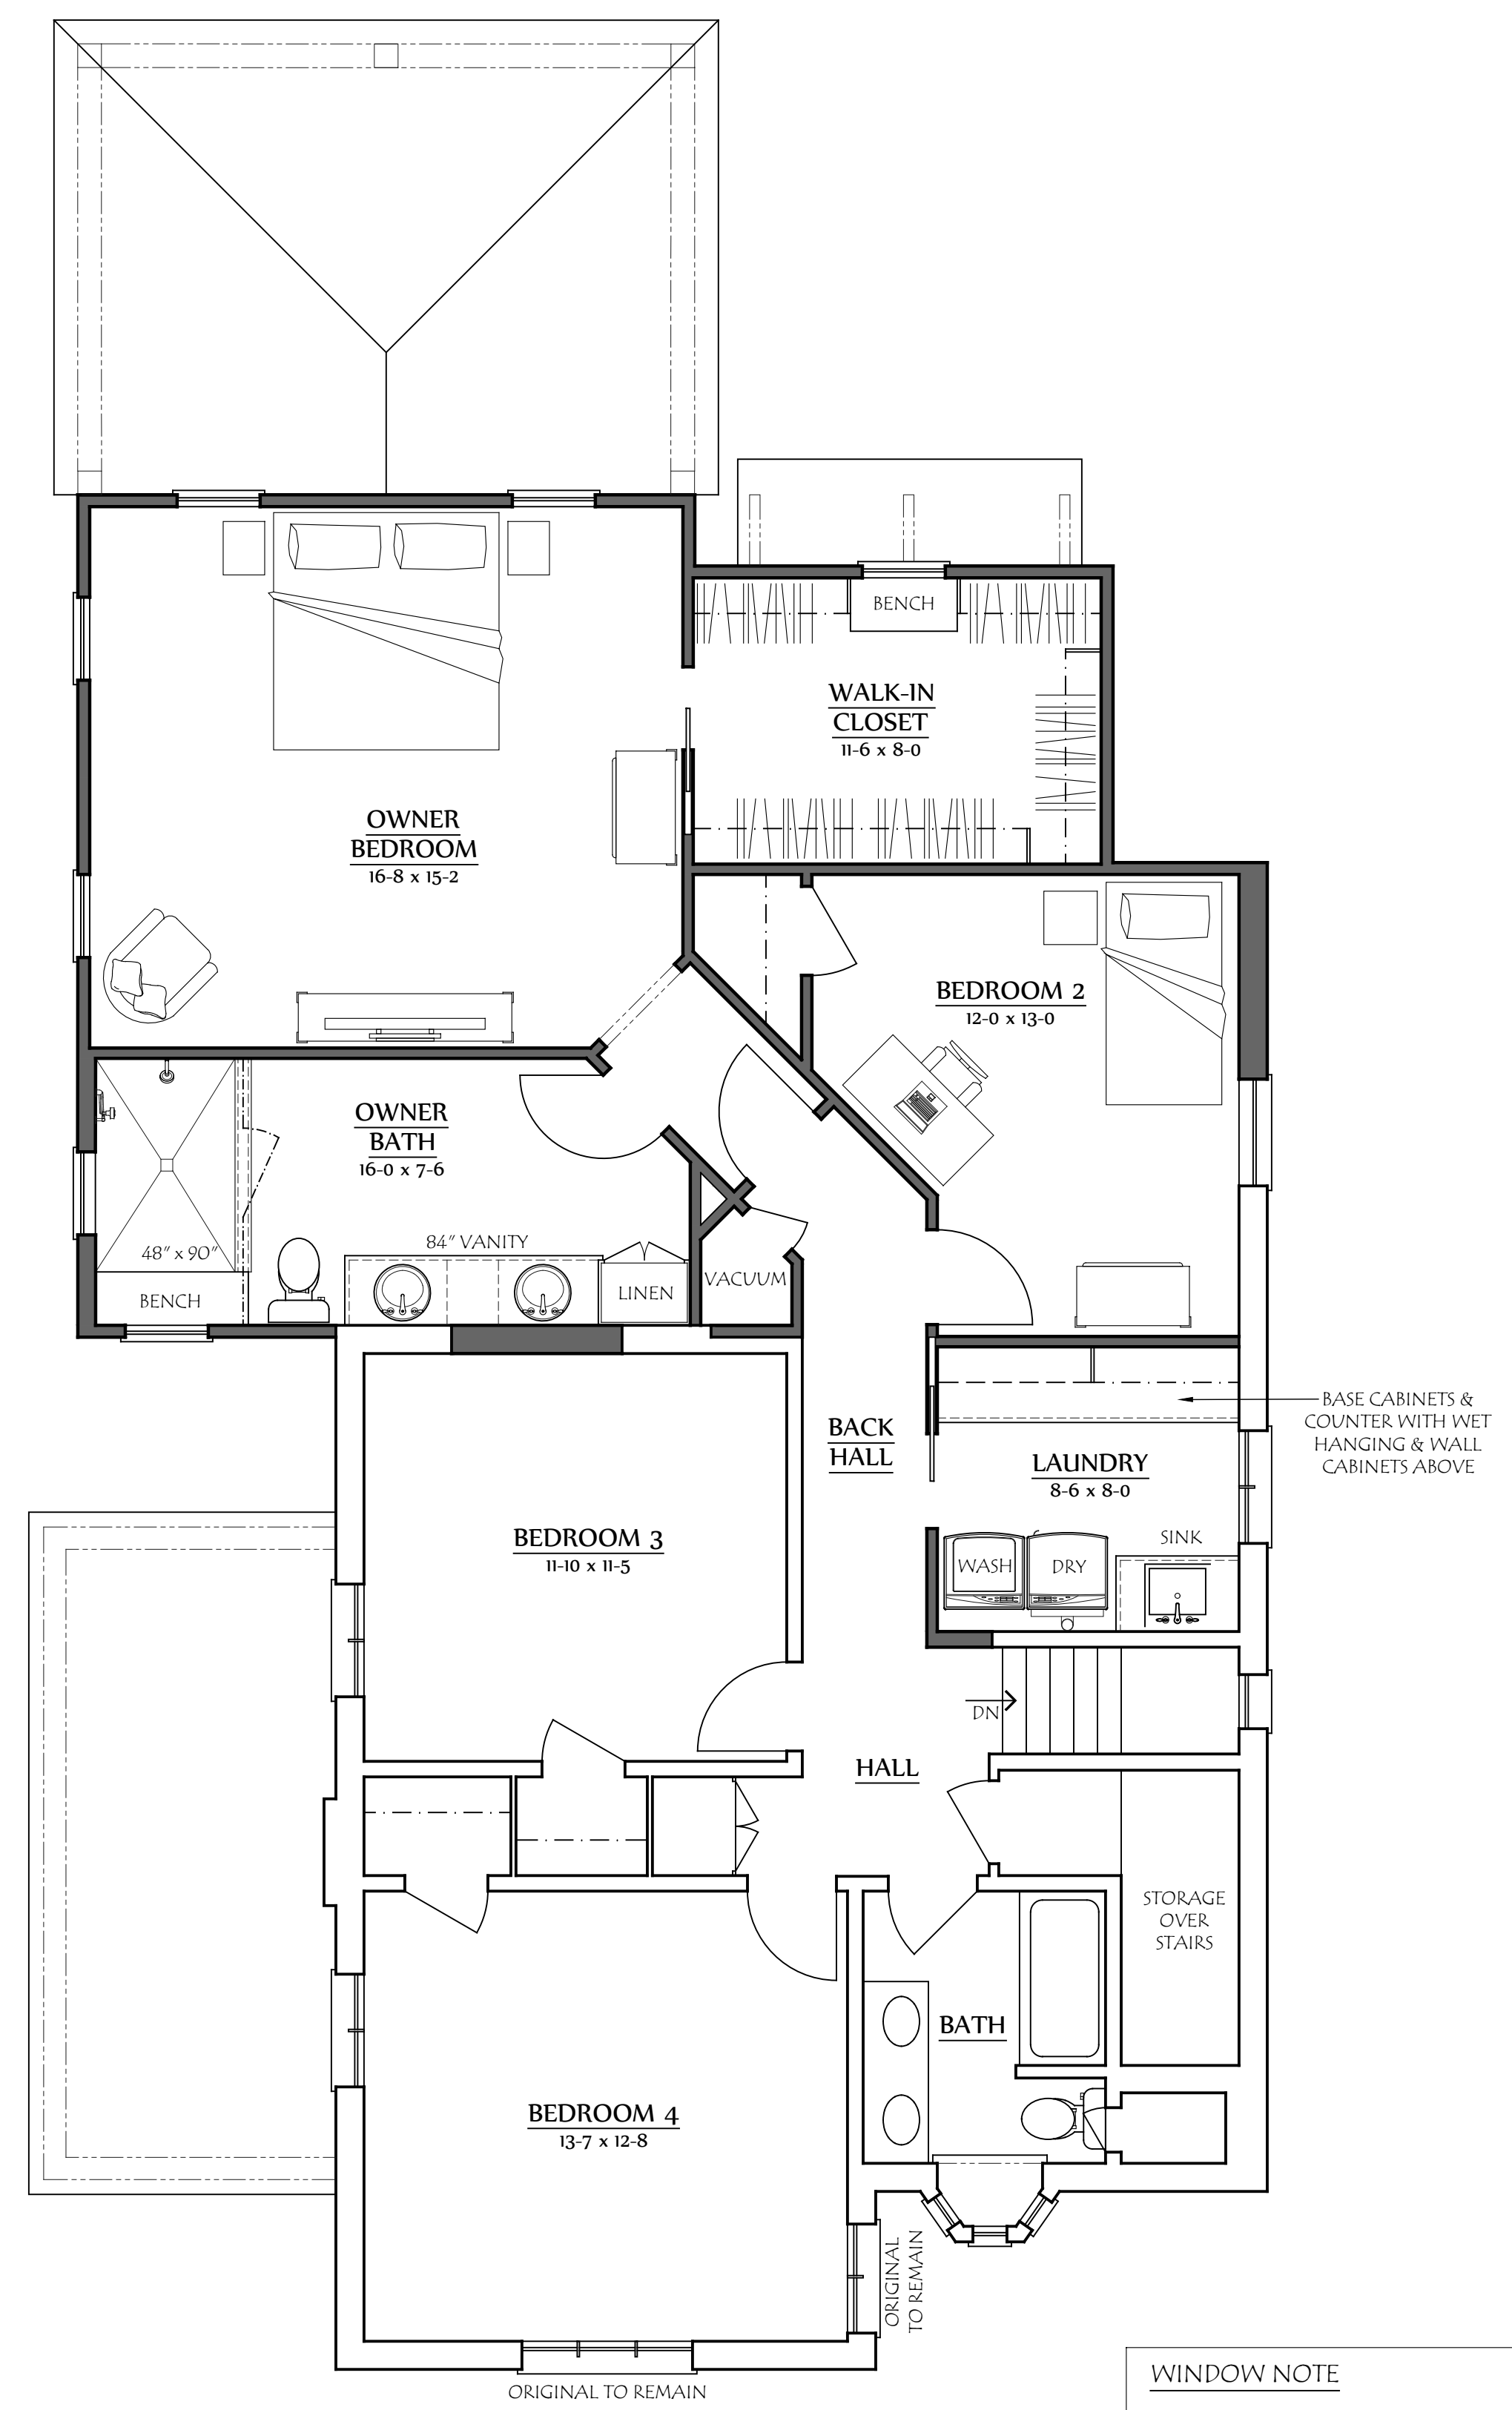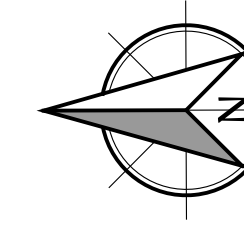**Second Floor Plan**  
SCALE: 1/4" = 1'-0"

**WINDOW NOTE**  
ALL WINDOWS TO BE REPLACED, WITH THE EXCEPTION OF THE DIAMOND-PANE UNITS, AS NOTED ON THE PLANS. ORIGINAL WINDOWS TO REMAIN ARE TO HAVE NEW INTERIOR WOOD STORM WINDOWS MADE.

 

**ADDITION & RENOVATION FOR:**  
**THE BEELER RESIDENCE**  
60 NORTH ARDMORE RD.  
BEXLEY, OHIO 43209

Project Number:  
23-109

Revisions:


Date:  
10 July 2024

Drawing Title:  
**Second Floor Plans**

Sheet Number:  
**A-3**



**North Elevation**  
SCALE: 1/4" = 1'-0"

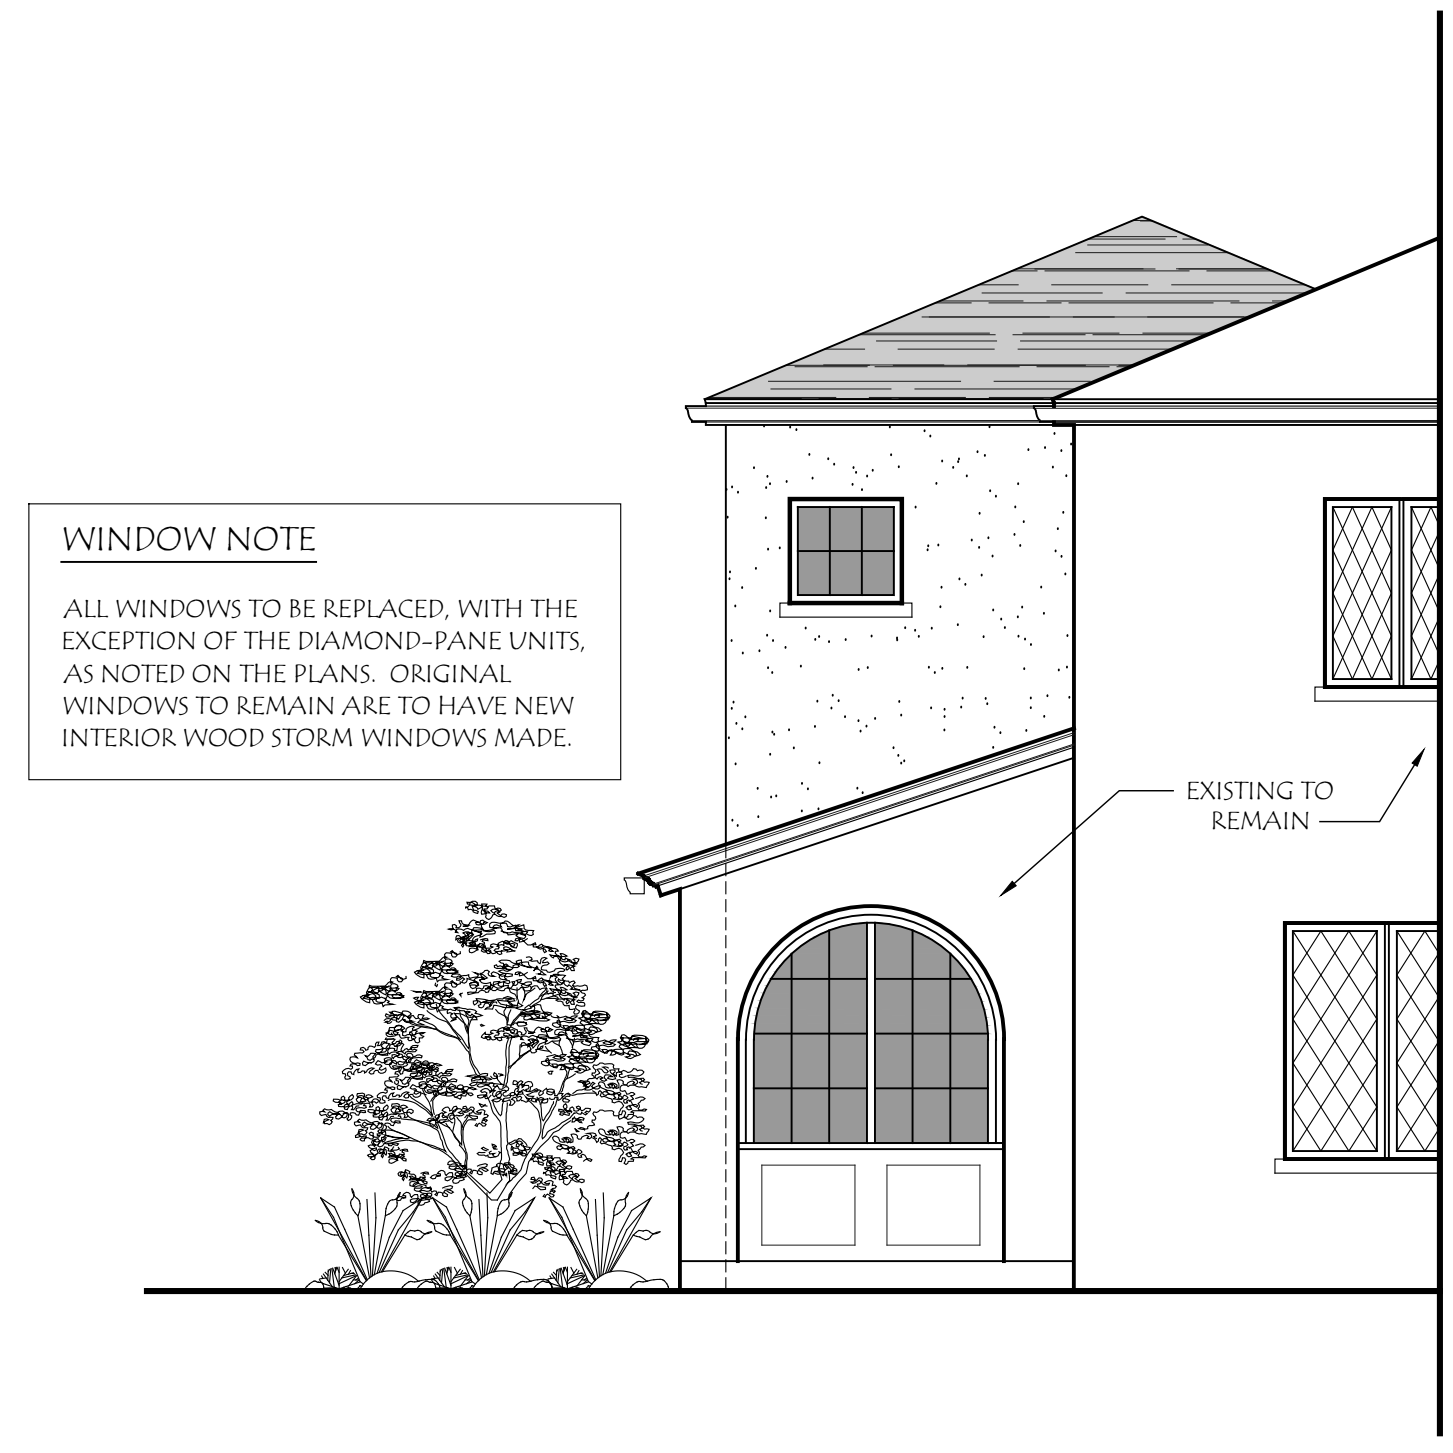

**WINDOW NOTE**  
ALL WINDOWS TO BE REPLACED, WITH THE EXCEPTION OF THE DIAMOND-PANE UNITS. AS NOTED ON THE PLANS. ORIGINAL WINDOWS TO REMAIN ARE TO HAVE NEW INTERIOR WOOD STORM WINDOWS MADE.

**West Elevation**  
SCALE: 1/4" = 1'-0"



**South Elevation**  
SCALE: 1/4" = 1'-0"



**East Elevation**  
SCALE: 1/4" = 1'-0"

**LAUERHASS ARCHITECTURE**  
753 Francis Avenue Bexley, Ohio 43209 614-371-3523  
www.LauerhassArchitecture.com  
Amy@LauerhassArchitecture.com

**COPYRIGHT**  
LAUERHASS ARCHITECTURE, L.L.C. ALL RIGHTS RESERVED.  
THE ARCHITECT IS THE AUTHOR AND RESERVES ALL RIGHTS. INFORMATION CONTAINED HEREIN SHALL NOT BE USED WITHOUT THE EXPRESS WRITTEN AUTHORIZATION OF THE ARCHITECT.

**ADDITION & RENOVATION FOR:**  
**THE BEELER RESIDENCE**  
60 NORTH ARDMORE RD.  
BEXLEY, OHIO 43209

**Project Number:**  
23-109

**Revisions:**

**Date:**  
10 July 2024

**Drawing Title:**  
Elevations  
Exterior

**Sheet Number:**  
A-4