

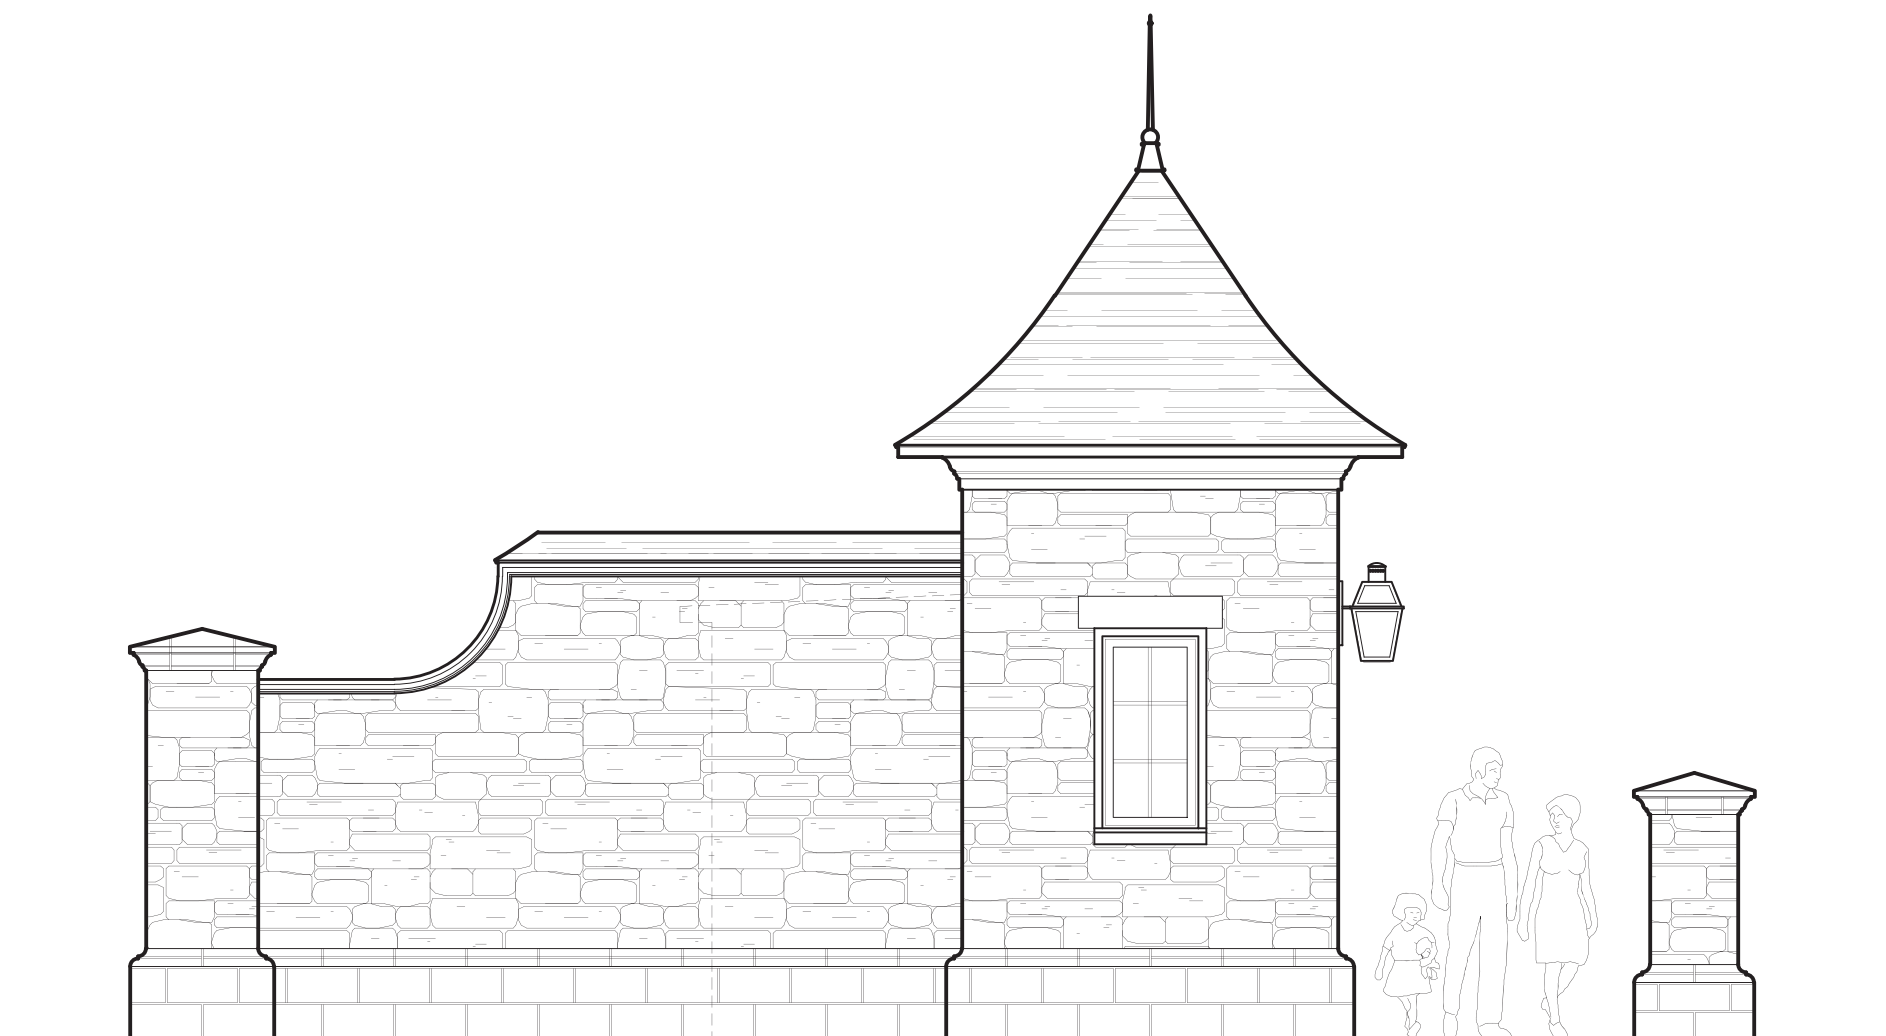


CITY OF BEXLEY - COMMONWEALTH PARK  
PROPOSED FLOOR PLANS AND ELEVATIONS

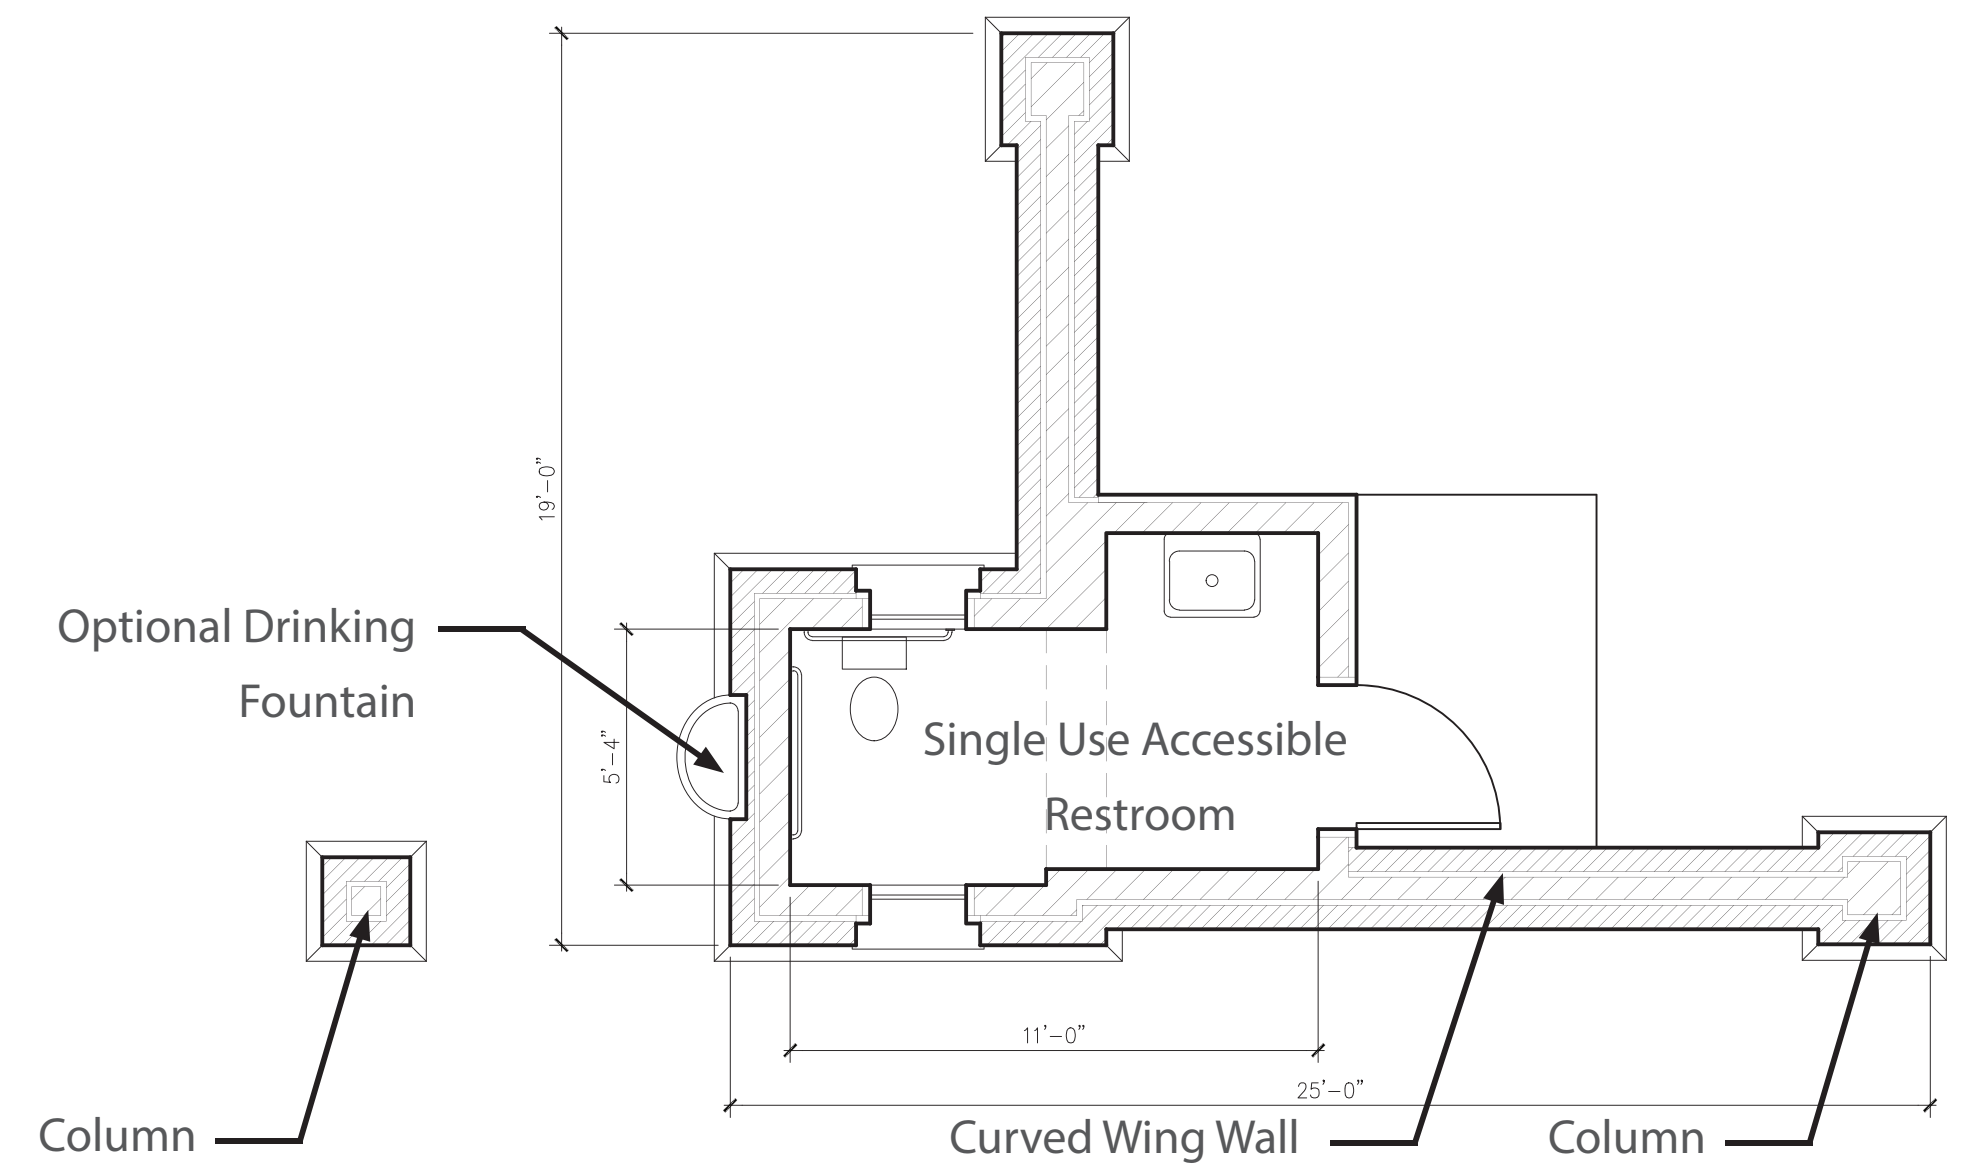

Utility Folly S. Commonwealth Avenue Elevation

Scale: 1/4" = 1'-0"

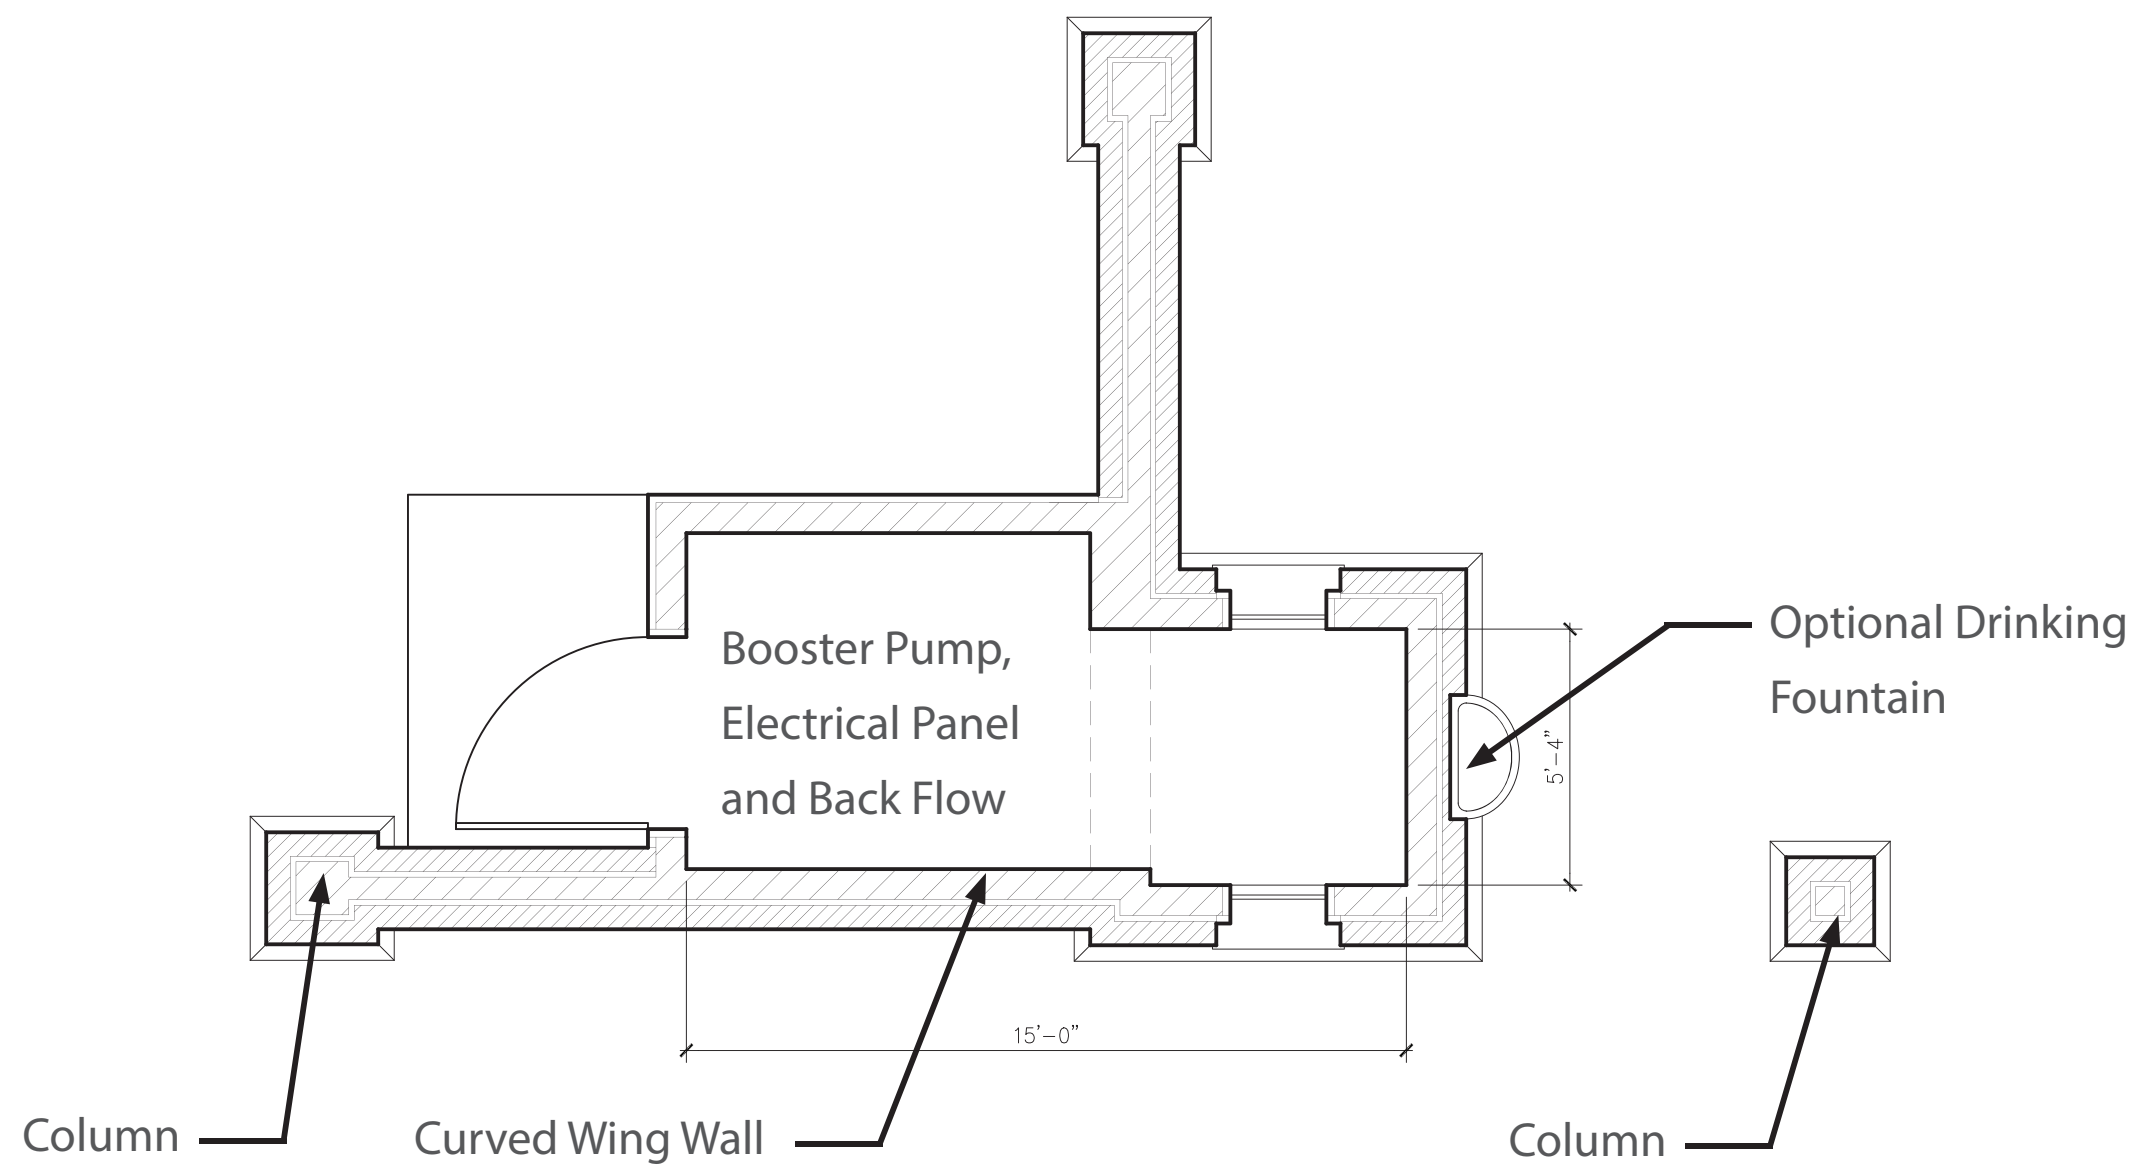

Single Use Accessible Restroom S. Commonwealth Avenue Elevation

Scale: 1/4" = 1'-0"

JONES



22 FEBRUARY 2022