




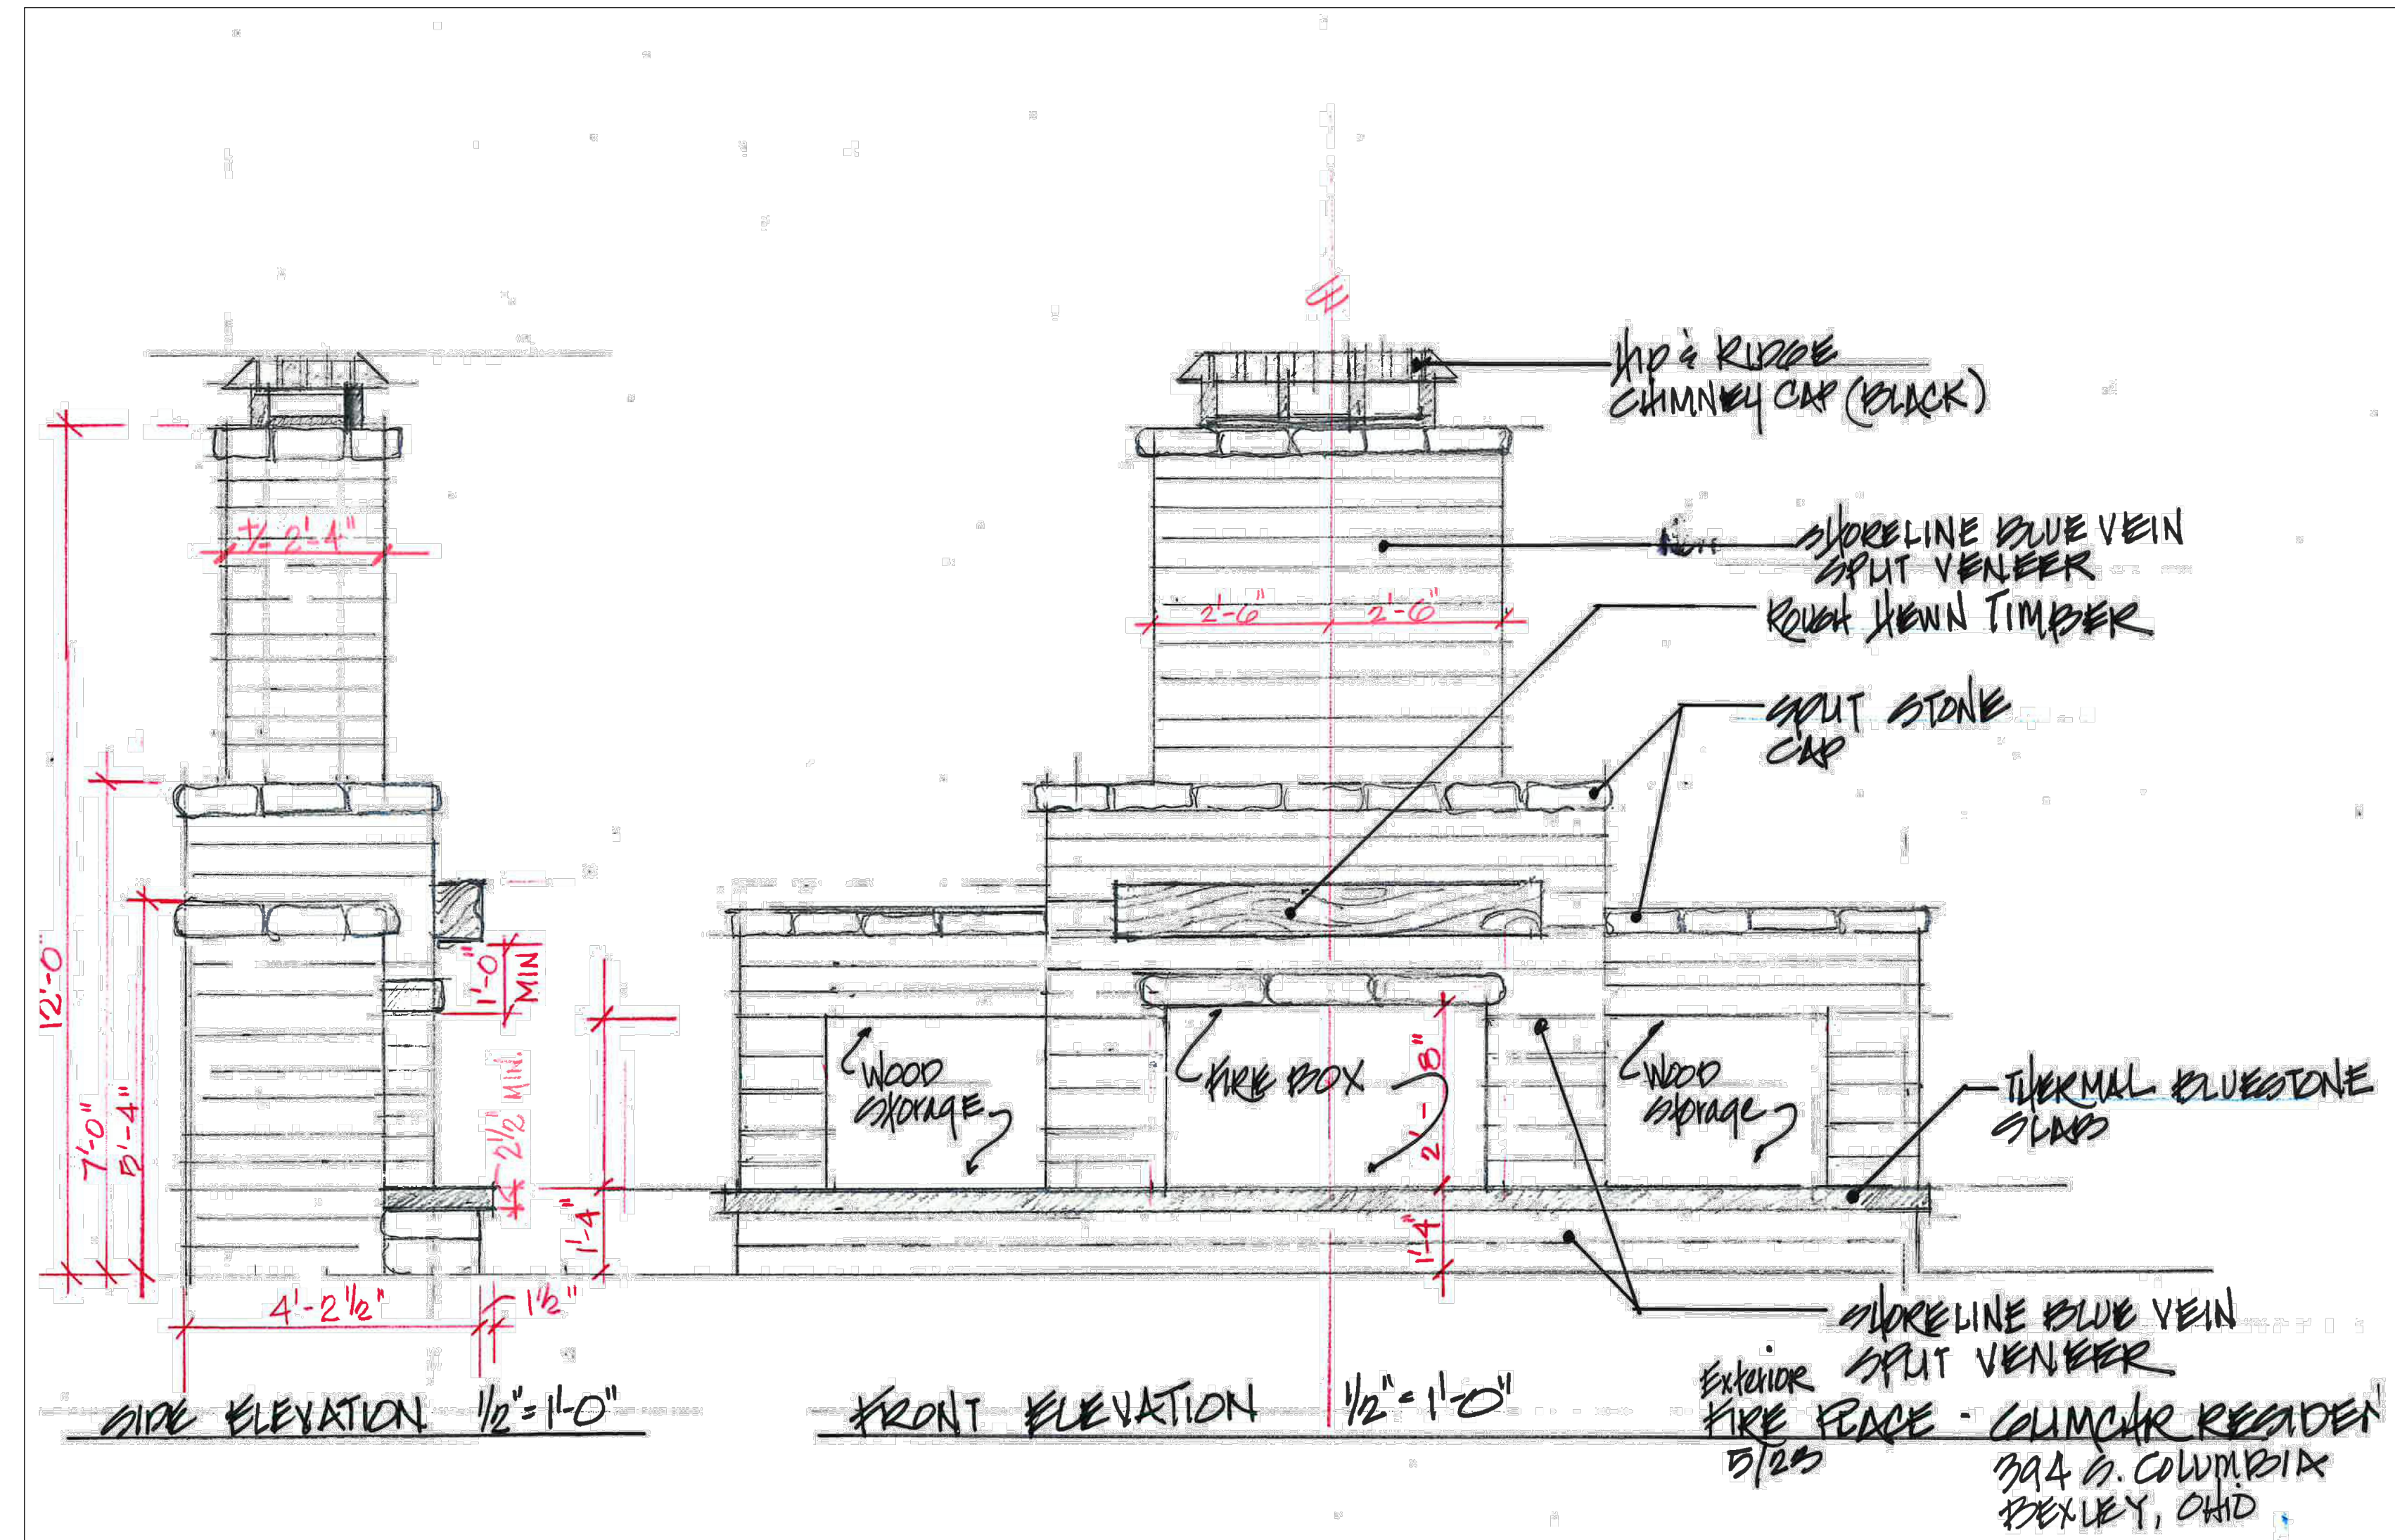

A FIREPLACE ELEVATIONS
SCALE: 1/2" = 1'-0"

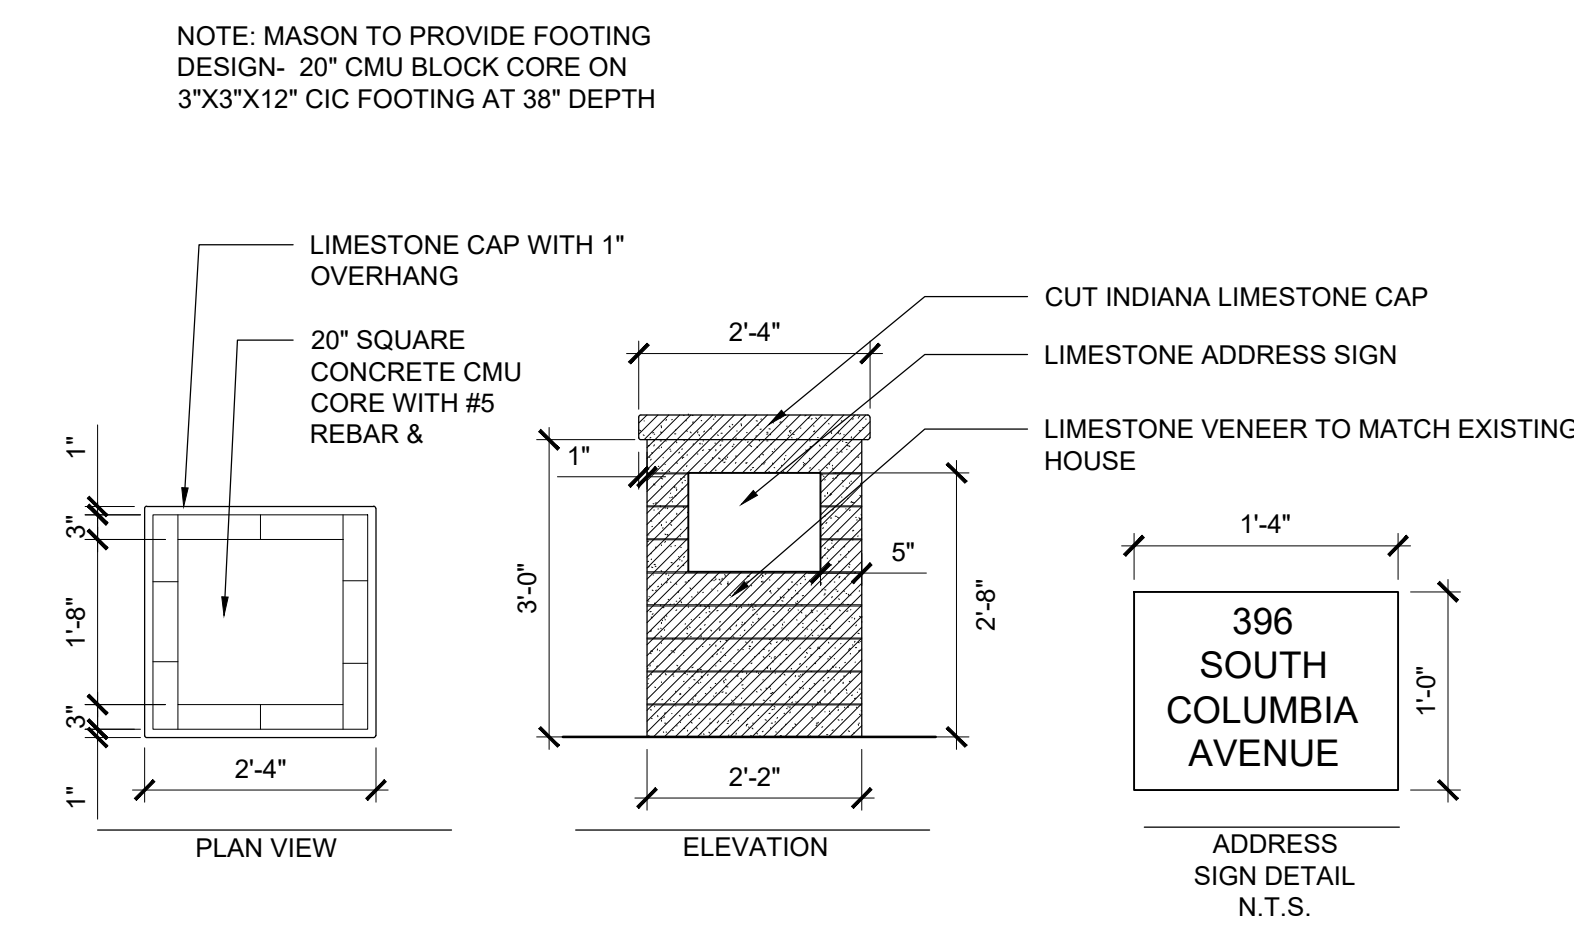

C STONE ENTRY COLUMNS
SCALE: 1/2" = 1'-0"

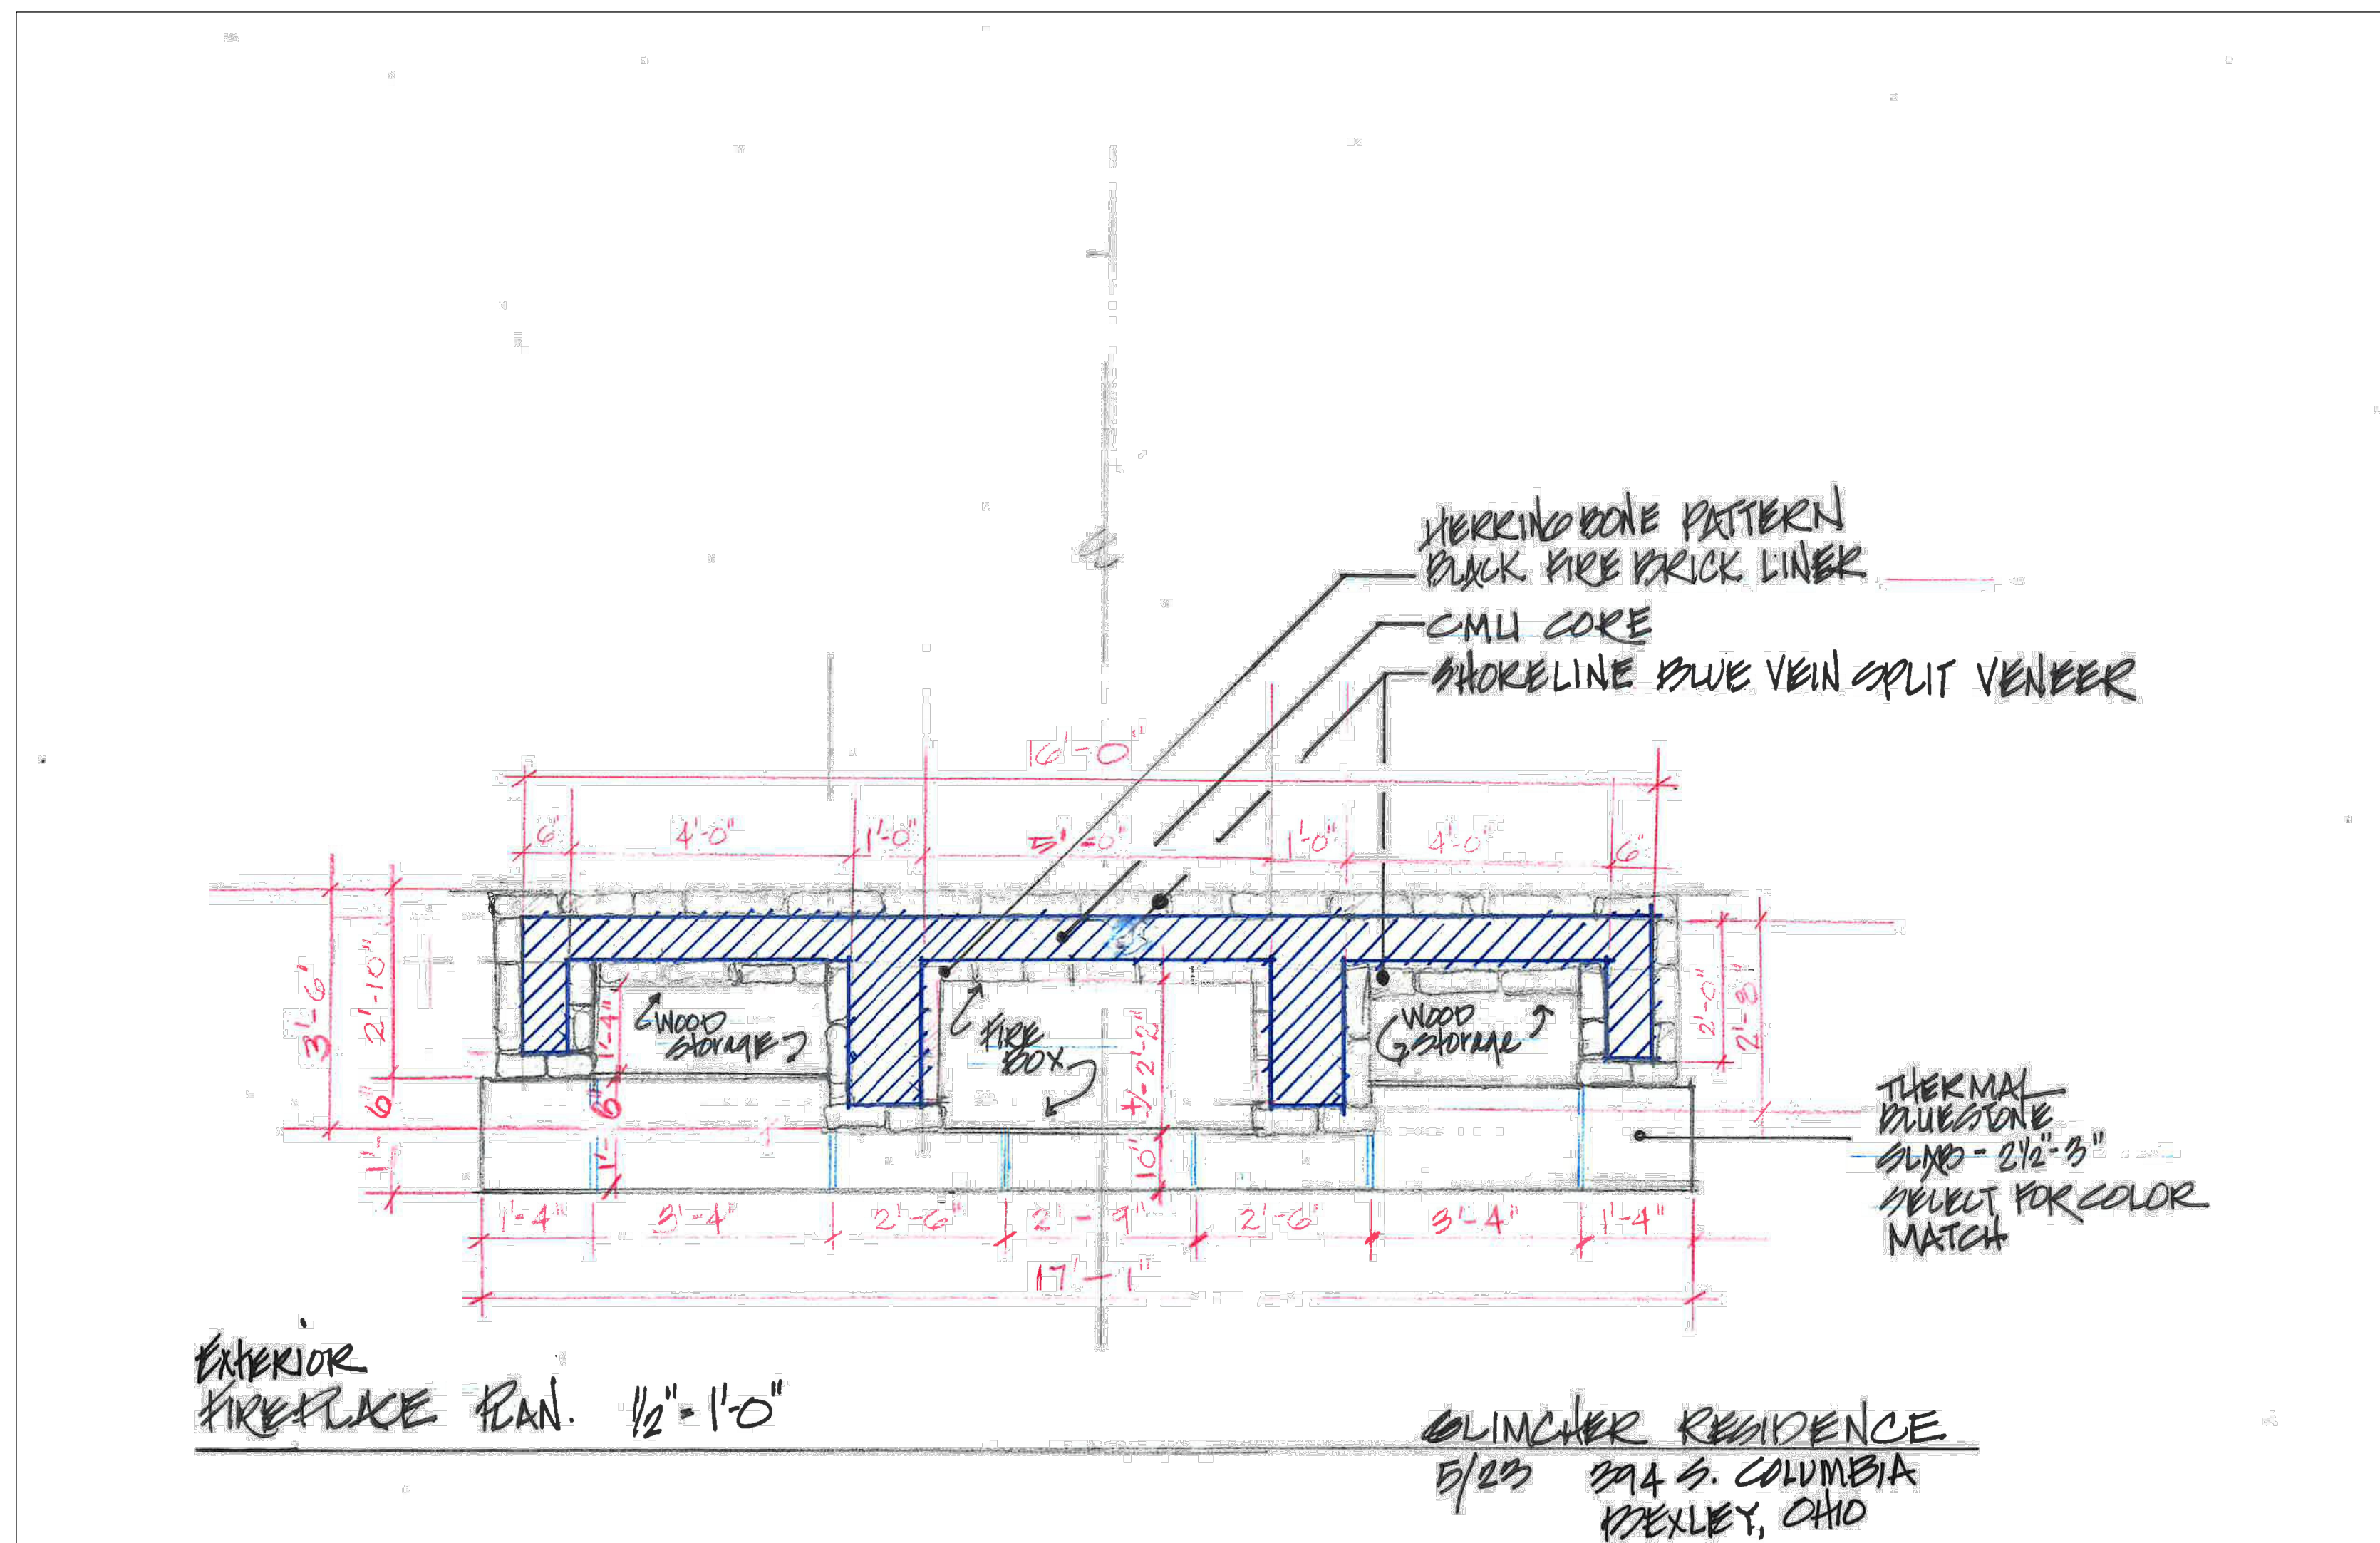

B FIREPLACE PLAN VIEW
SCALE: 1/2" = 1'-0"

SITE PLAN

revision	date	issued
	_____	_____
	_____	_____
	_____	_____
	_____	_____
	_____	_____
	_____	_____
	_____	_____
	_____	_____
	_____	_____
	XX.XX.XXXX	SET NAME _____

9231

issue date
09.14.2023

project number
c23300

sheet name

LANDSCAPE
DETAILS

sheet number

L1.02