




EXTERIOR PROPOSAL
WARDROBE THERAPY

2463 E MAIN ST - BEXLEY, OHIO 43209

FEBRUARY 20, 2025

 

PAINTED BRICK
BENJAMIN MOORE
CLOUD WHITE
0C-130



PAINTED TRIM
BENJAMIN MOORE
BLACK FOX
SW-7020



RENDER - MAIN ST ELEVATION

FEBRUARY 20, 2025

A1



WARDROBE THERAPY

2463 E MAIN ST - BEXLEY, OHIO 43209

Finish BK - Black

18-1/8"

24-1/8"

9"

3-1/4"

4-1/8"

SPECIFICATION DETAILS

Fixture Dimensions	W3-1/4" x H24-1/8" x E4-1/8"
Light Source	AC LED Module
Wattage	20W
Total Lumens	1620lm
Delivered Lumens	935lm
Voltage	120V
Color Temperature	3000K
CRI (Ra)	90CRI
Optional Color Temps	2700K - 5000K Available, Minimum Order Quantities Apply
LED Rated Life	50,000 hours
Dimming	100% - 10%, ELV Dimmer (Not Included)
Glass Details	Opal Glass
Location	Wet
Illumination Direction	Front/Back
Mounting Style	All Orientation
Canopy Dimensions	W5" x H9" x E7/8"
Paint Finish	BK02



SCALE: 3/16" = 1'-0"



SCALE: 3/16" = 1'-0"

PAINTED STUCCO

BENJAMIN MOORE
CLOUD WHITE
0C-130

PAINTED TRIM

BENJAMIN MOORE
BLACK FOX
SW-7020

WHITE 2" STOREFRONT,
KAWNEER OR SIM
— INSULATED GLASS,
TEMPERED (T) AS NOTED.
(5) EQUAL WIDTH DIVISIONS.

SCONCE LT-13





Specifications


COLOR	N/A
BODY FINISH	Black
WATTAGE	10W
DIMMER	Standard 120V
DIMENSIONS	10"W x 6"H x 10.25"D
INTEGRATED LED MODULE	1 x LED/10W/120V LED

Technical Information

PRODUCT DIMENSIONS	Backplate: 4.75"W x 5.25"H
COLOR RENDERING	90 CRI
LAMP COLOR	3000K

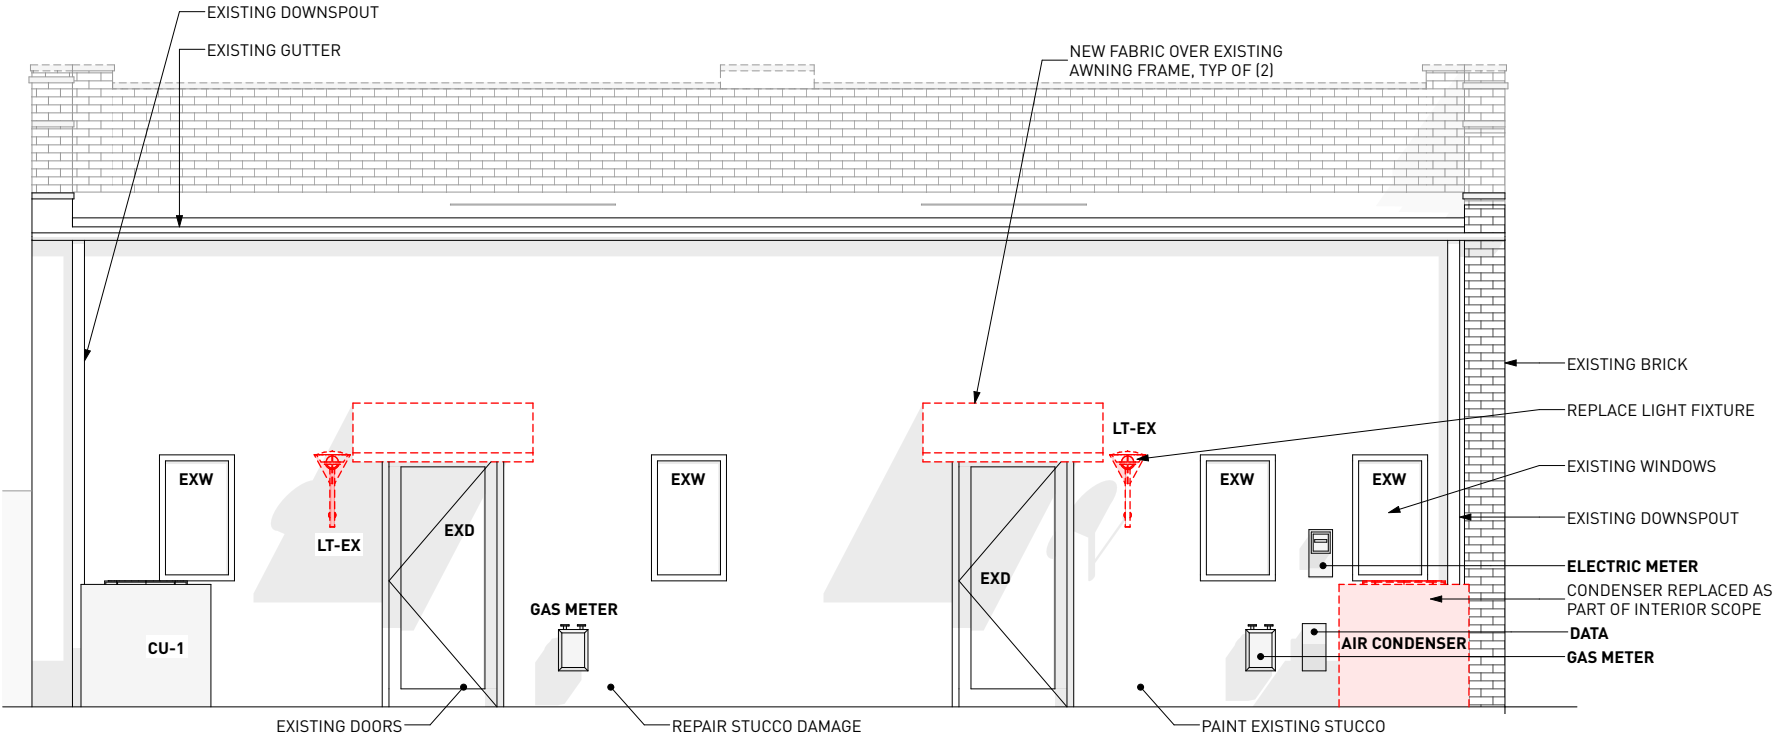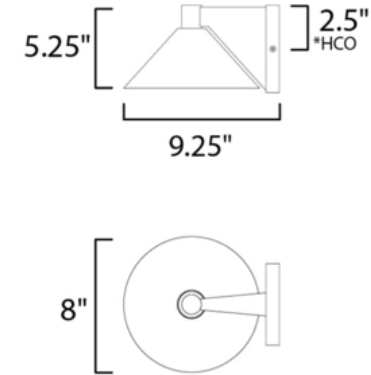


SOUTH ELEVATION - DEMO
SCALE: 3/16" = 1'-0"

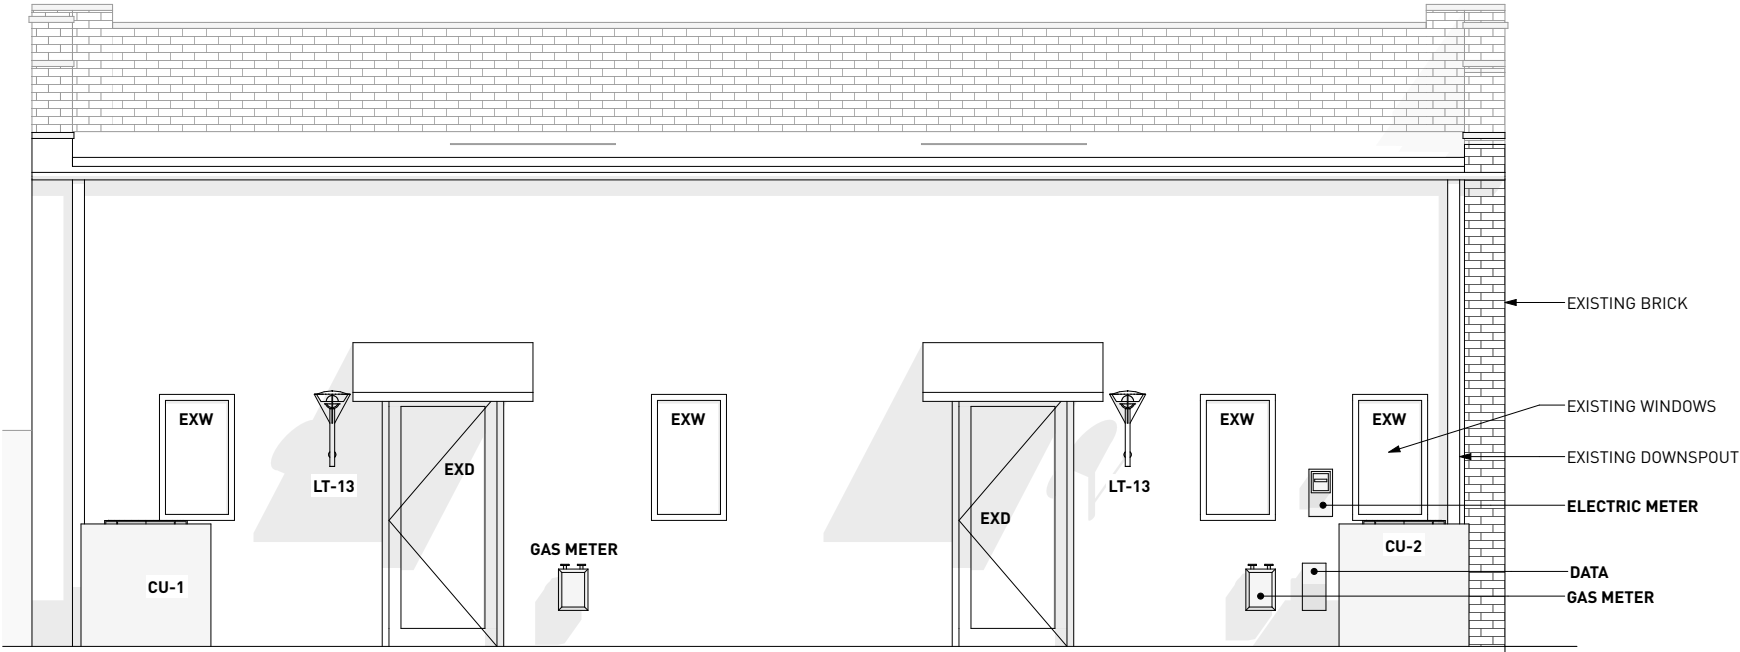

SOUTH EXTERIOR ELEVATION - PROPOSED
SCALE: 3/16" = 1'-0"




AWNING FABRIC
SUNBRELLA SHADE
LINEN TWEED
4654-0000

 

PAINTED STUCCO
BENJAMIN MOORE
CLOUD WHITE
0C-130



PAINTED TRIM
BENJAMIN MOORE
BLACK FOX
SW-7020

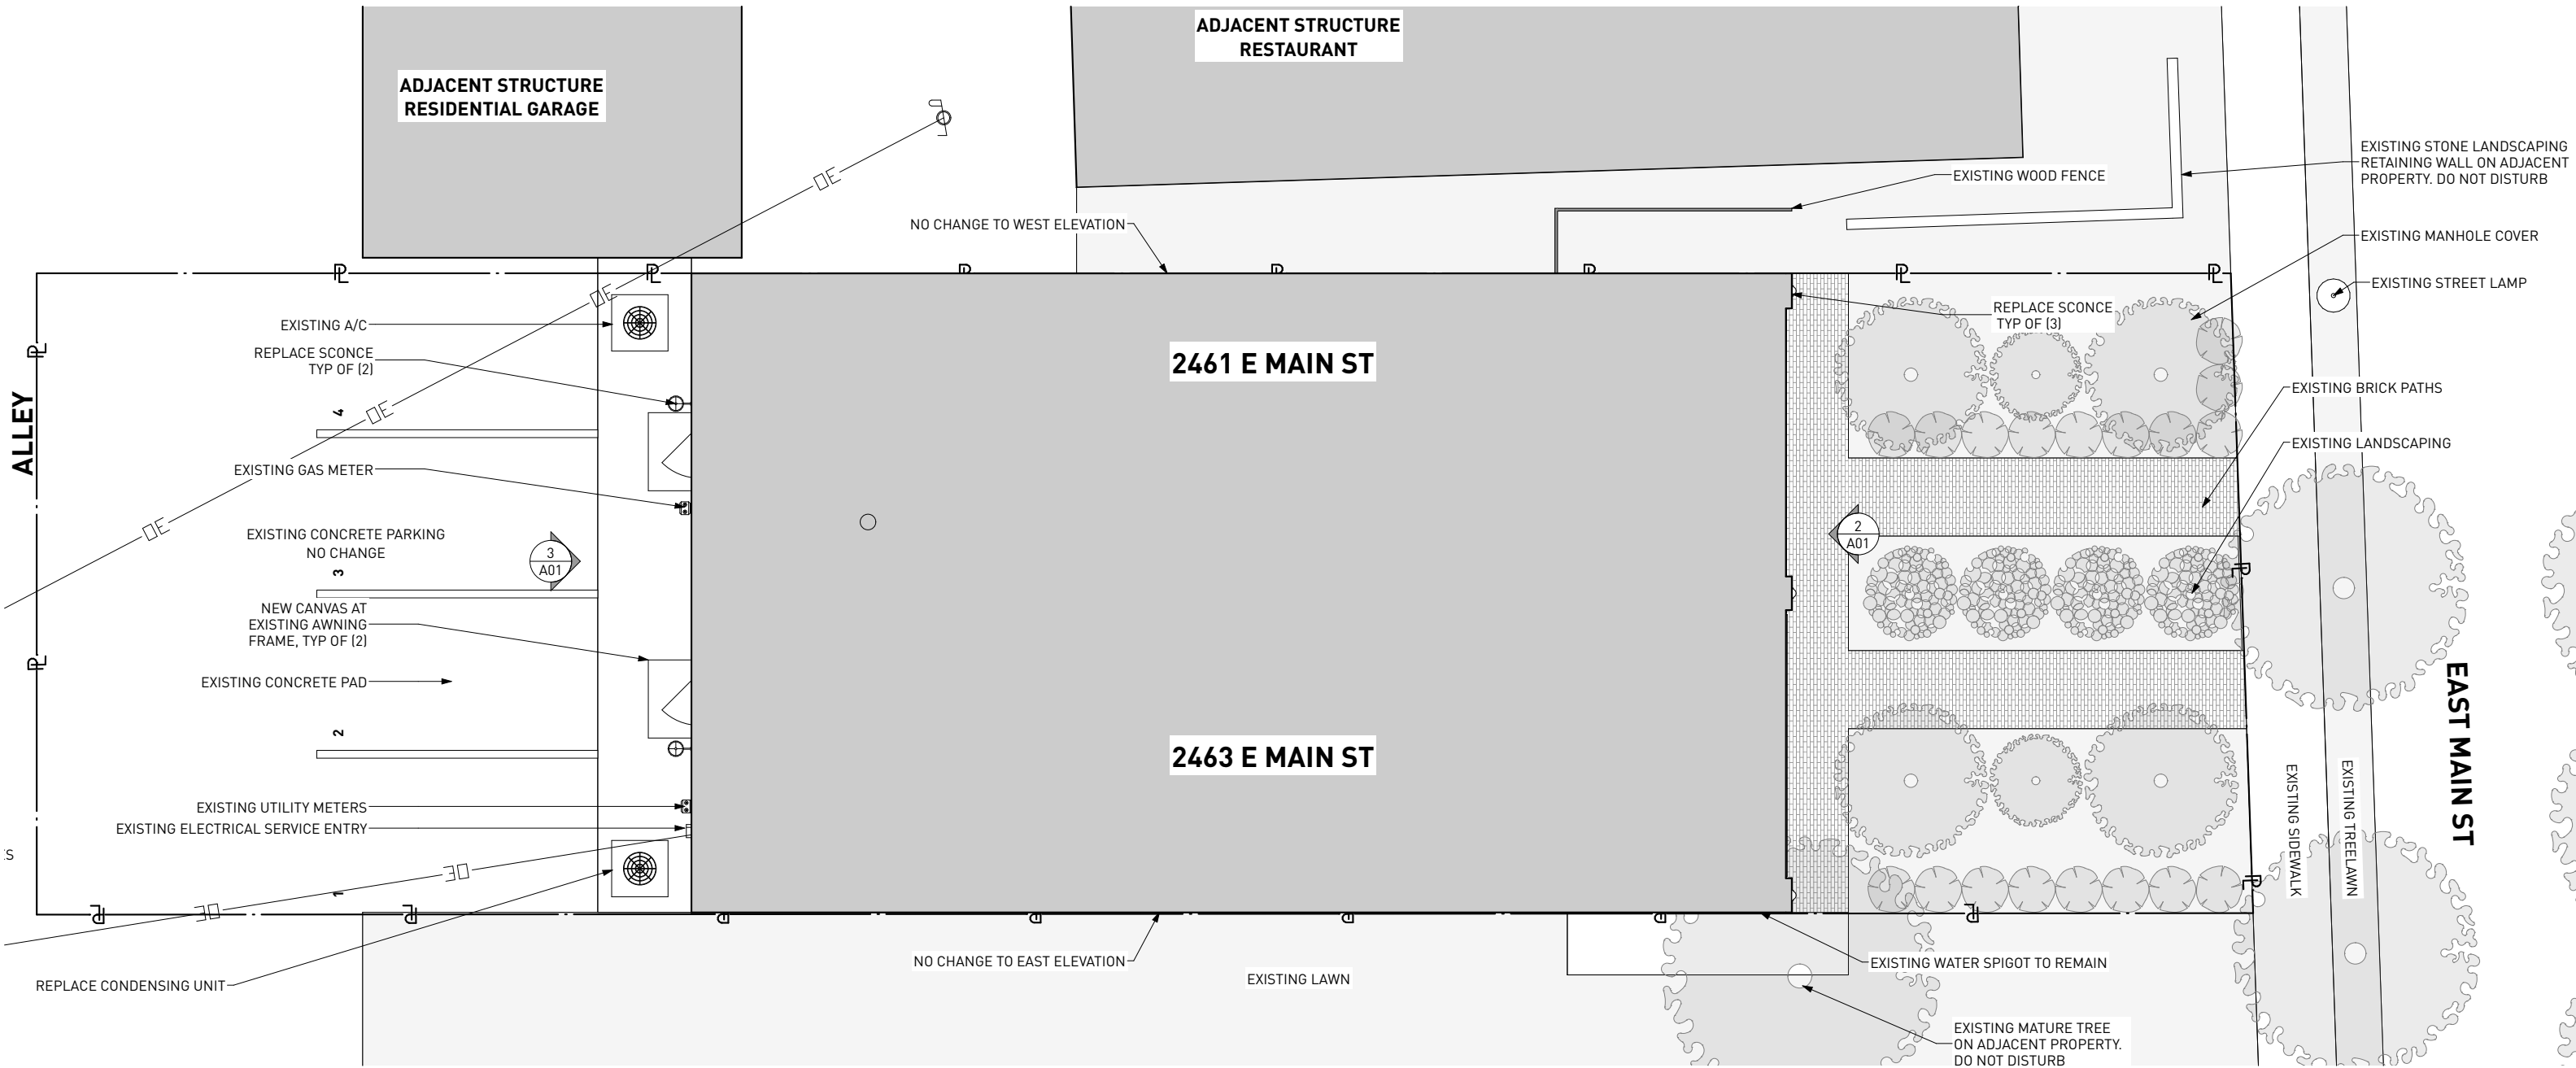

SITE PLAN
SCALE: 1" = 10'



EXTERIOR PROPOSAL
WARDROBE THERAPY

2463 E MAIN ST - BEXLEY, OHIO 43209

FEBRUARY 20, 2025