



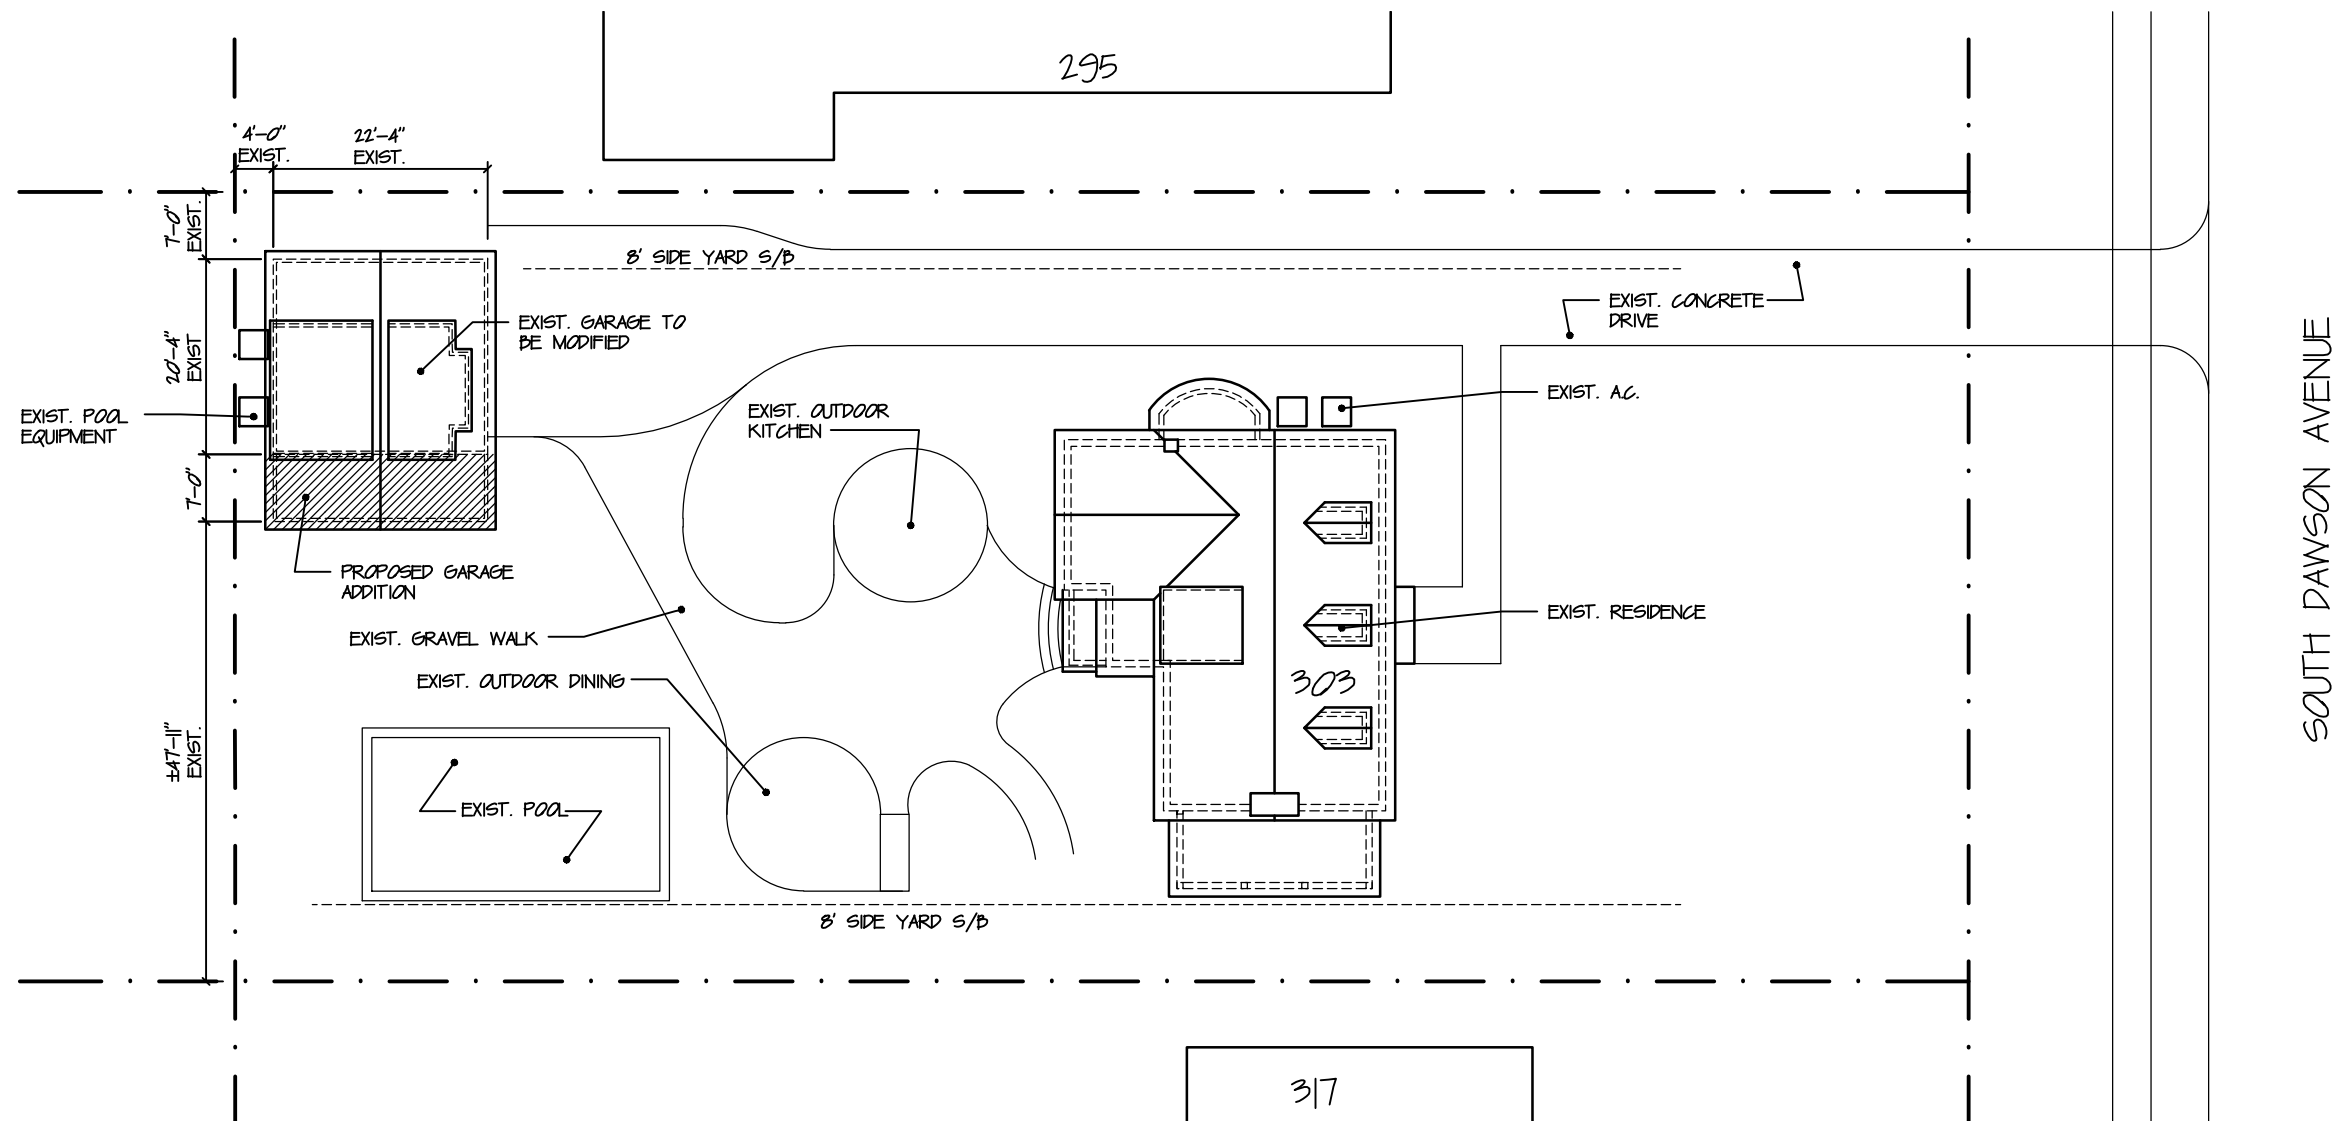


SCALE - 1"=20'-0"

N

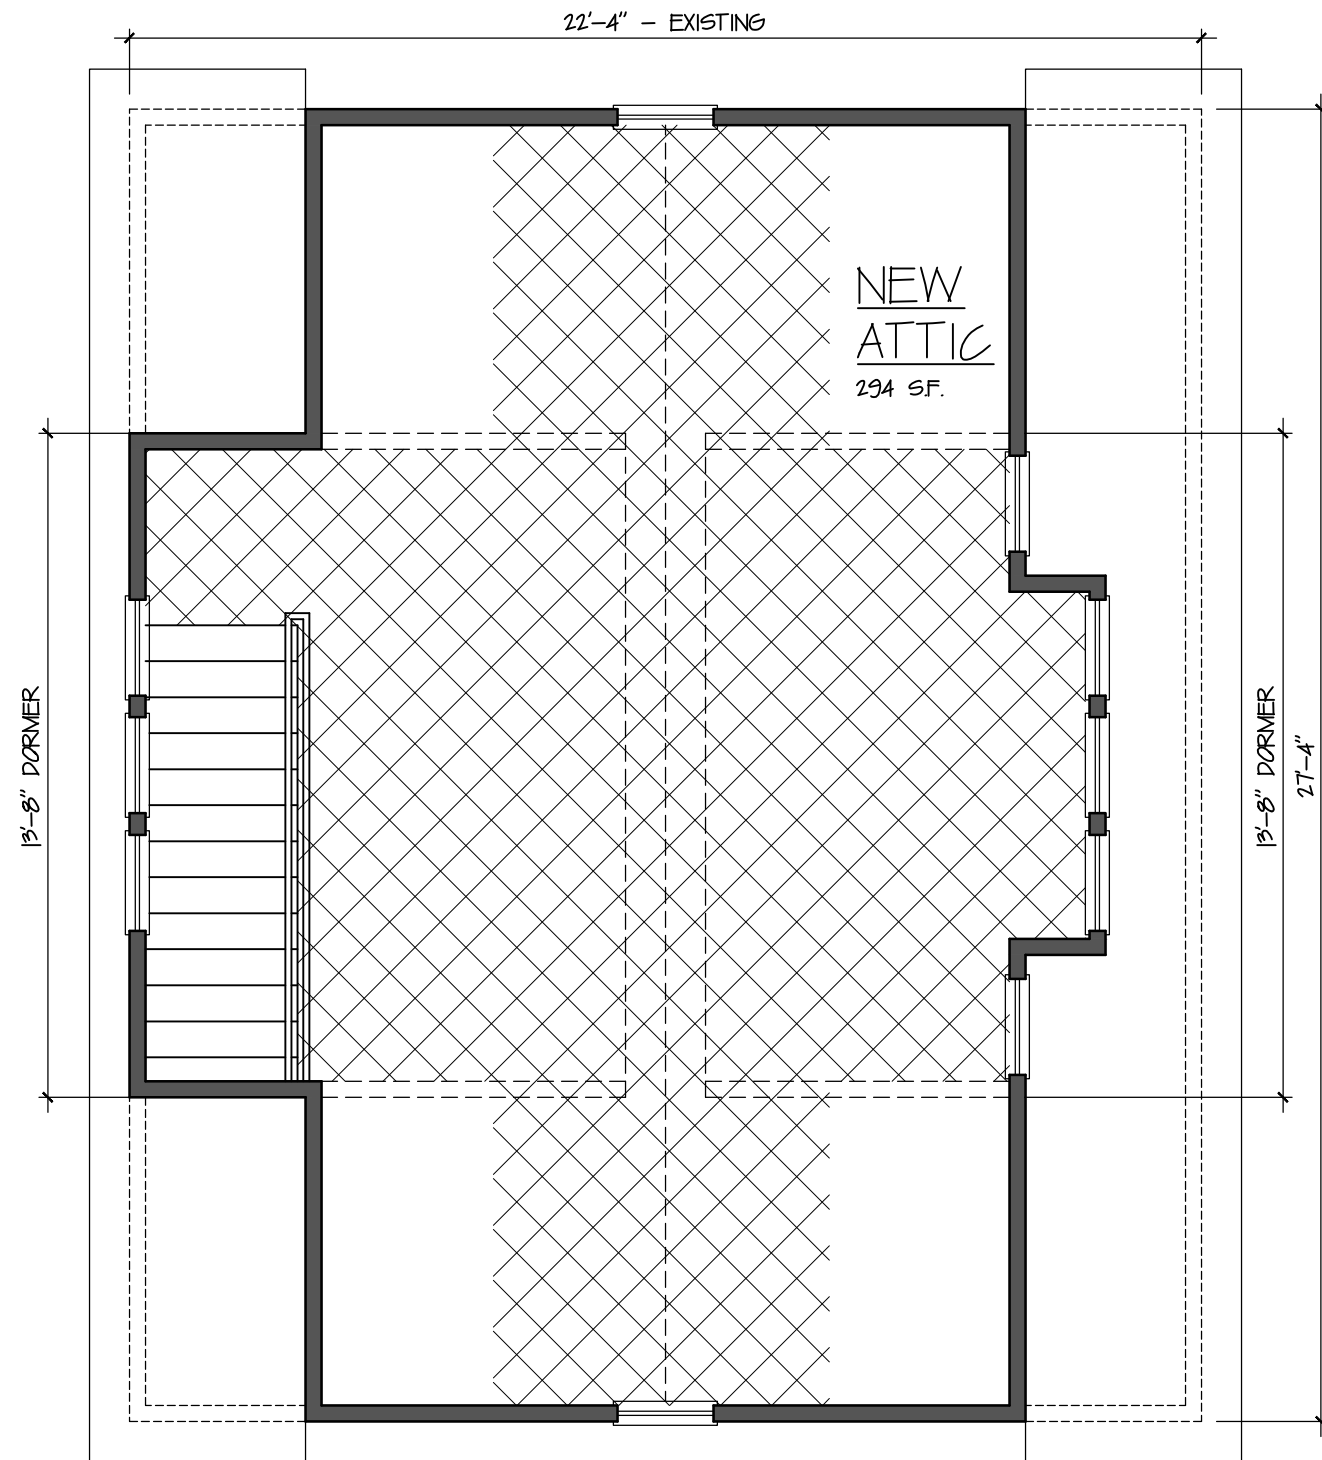


ATTIC PLAN

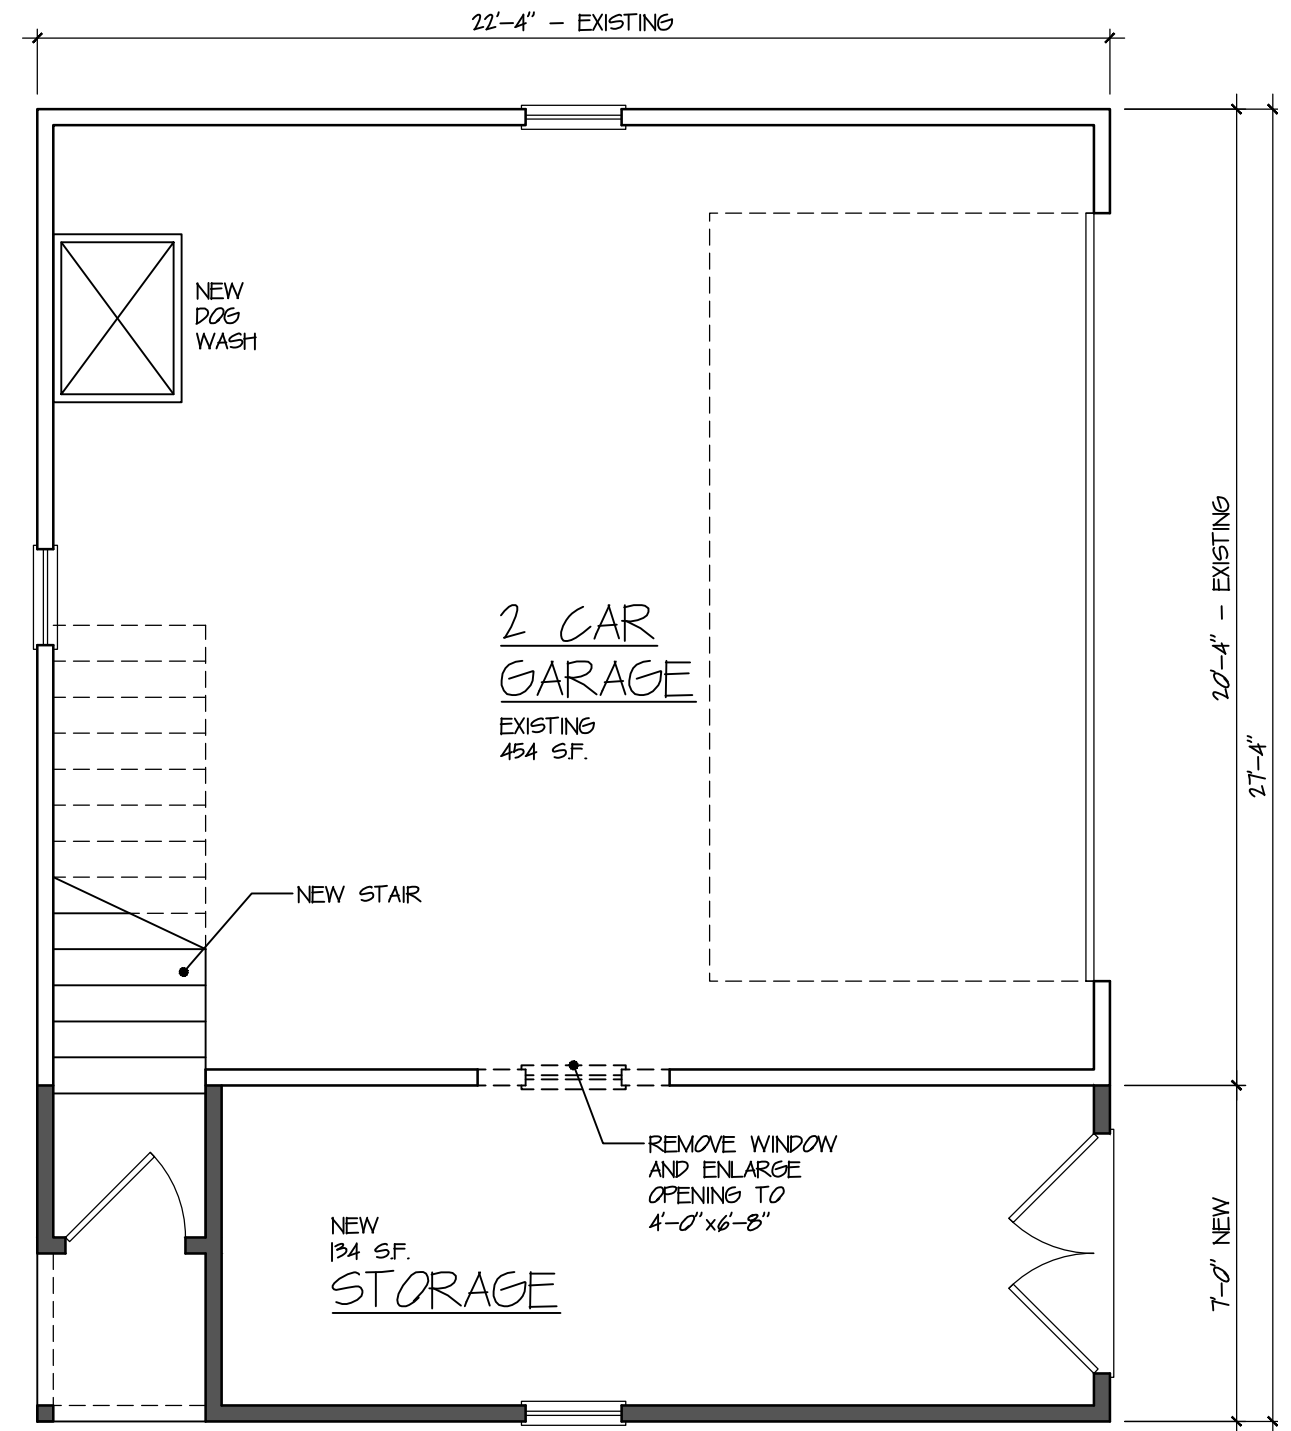


FIRST FLOOR PLAN

SCALE - 1/4"=1'-0"

N

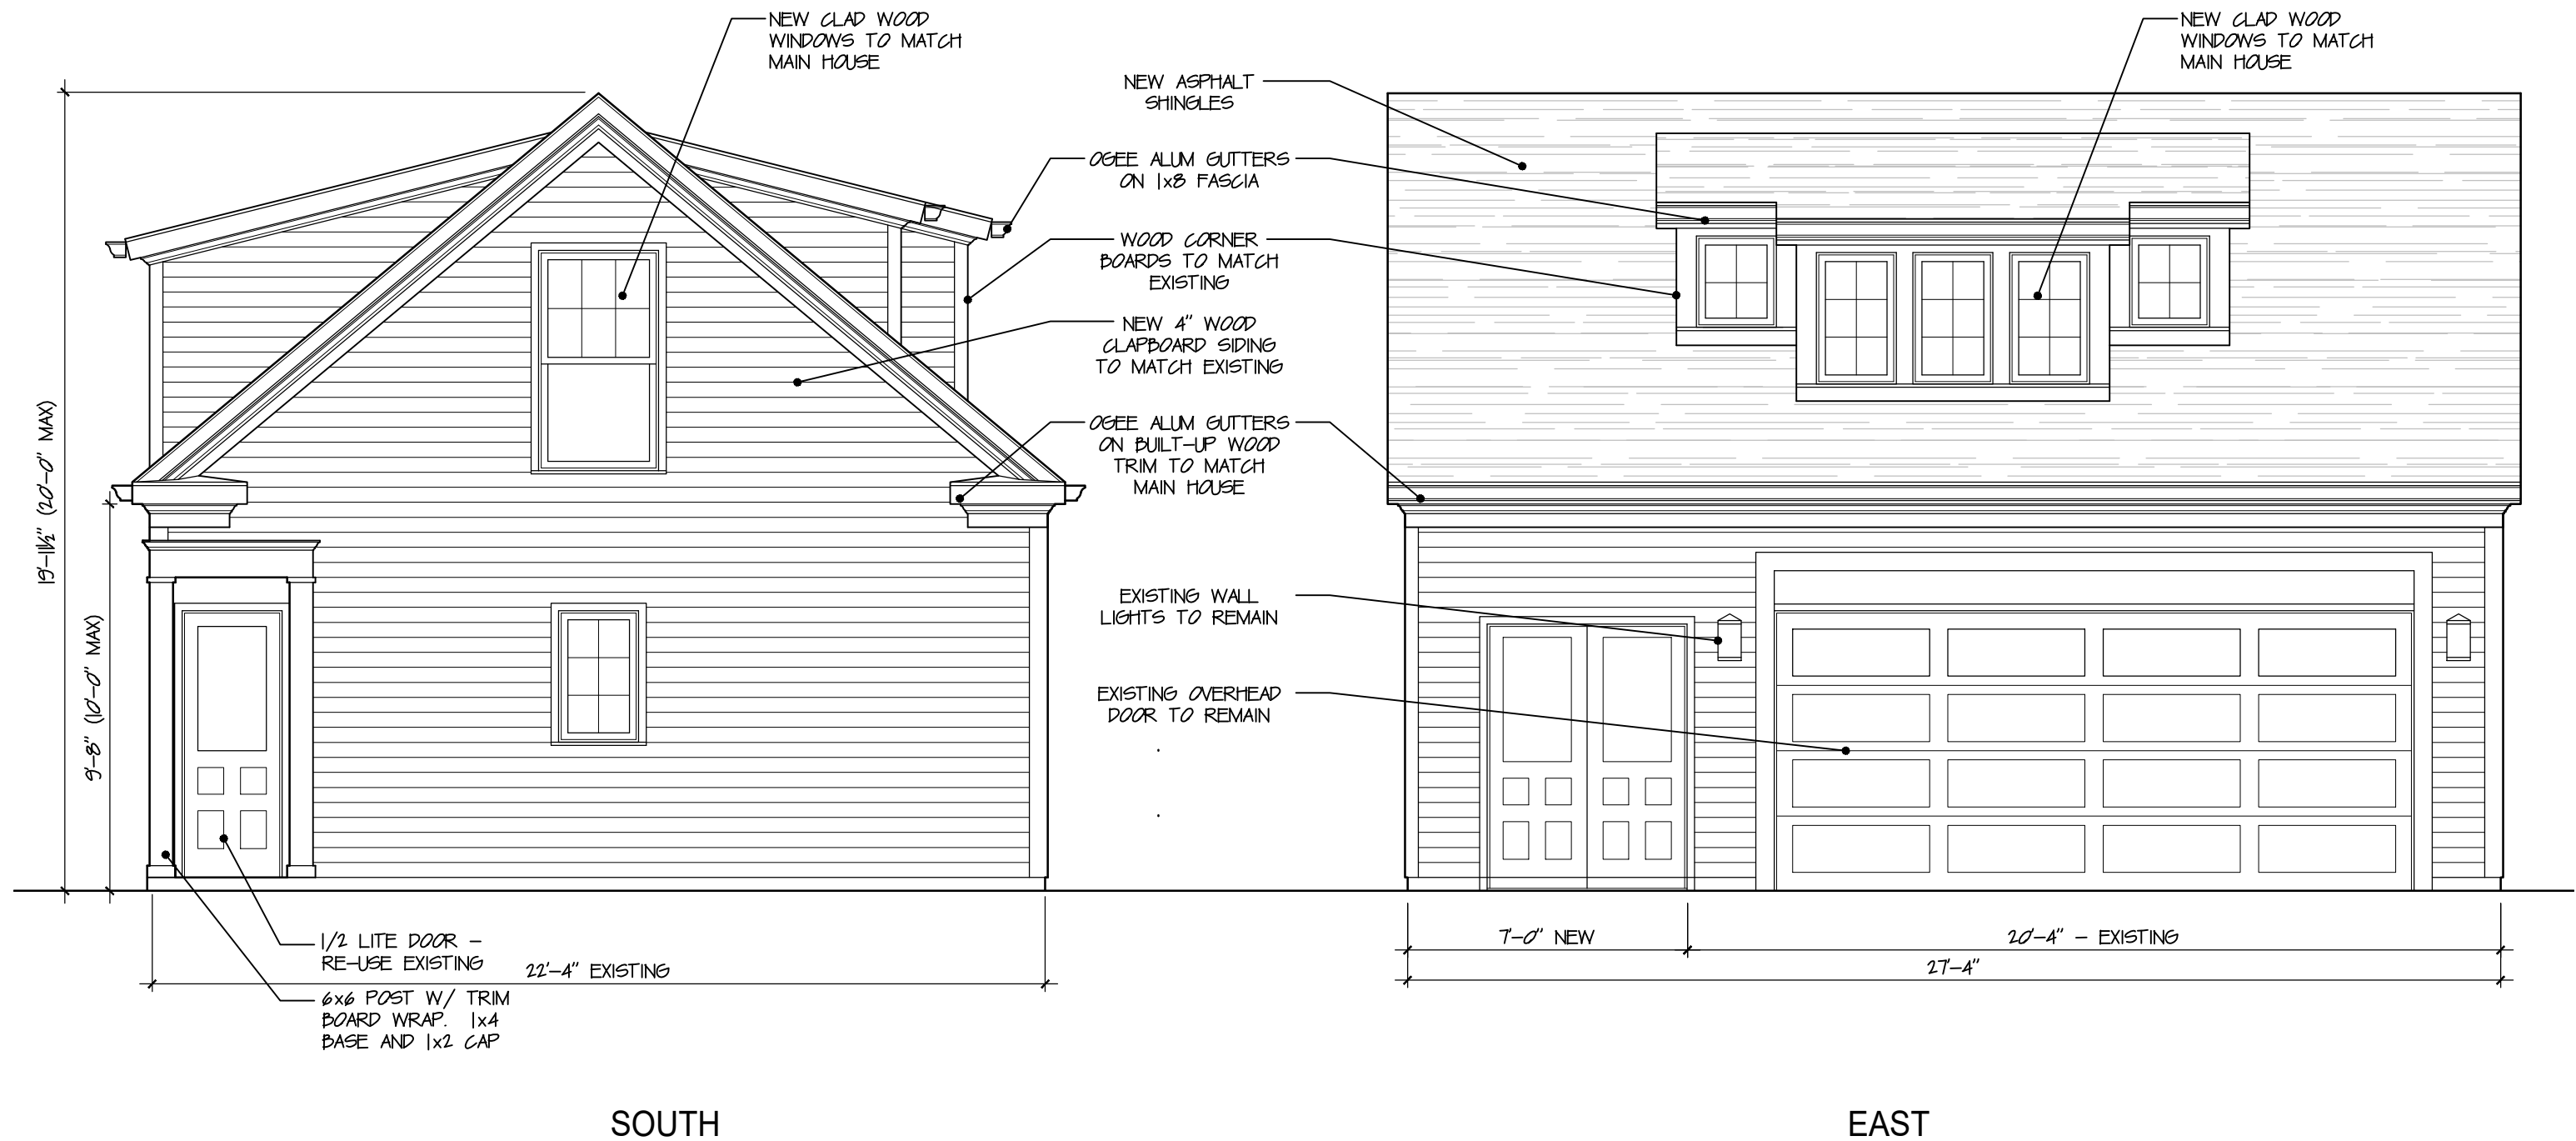

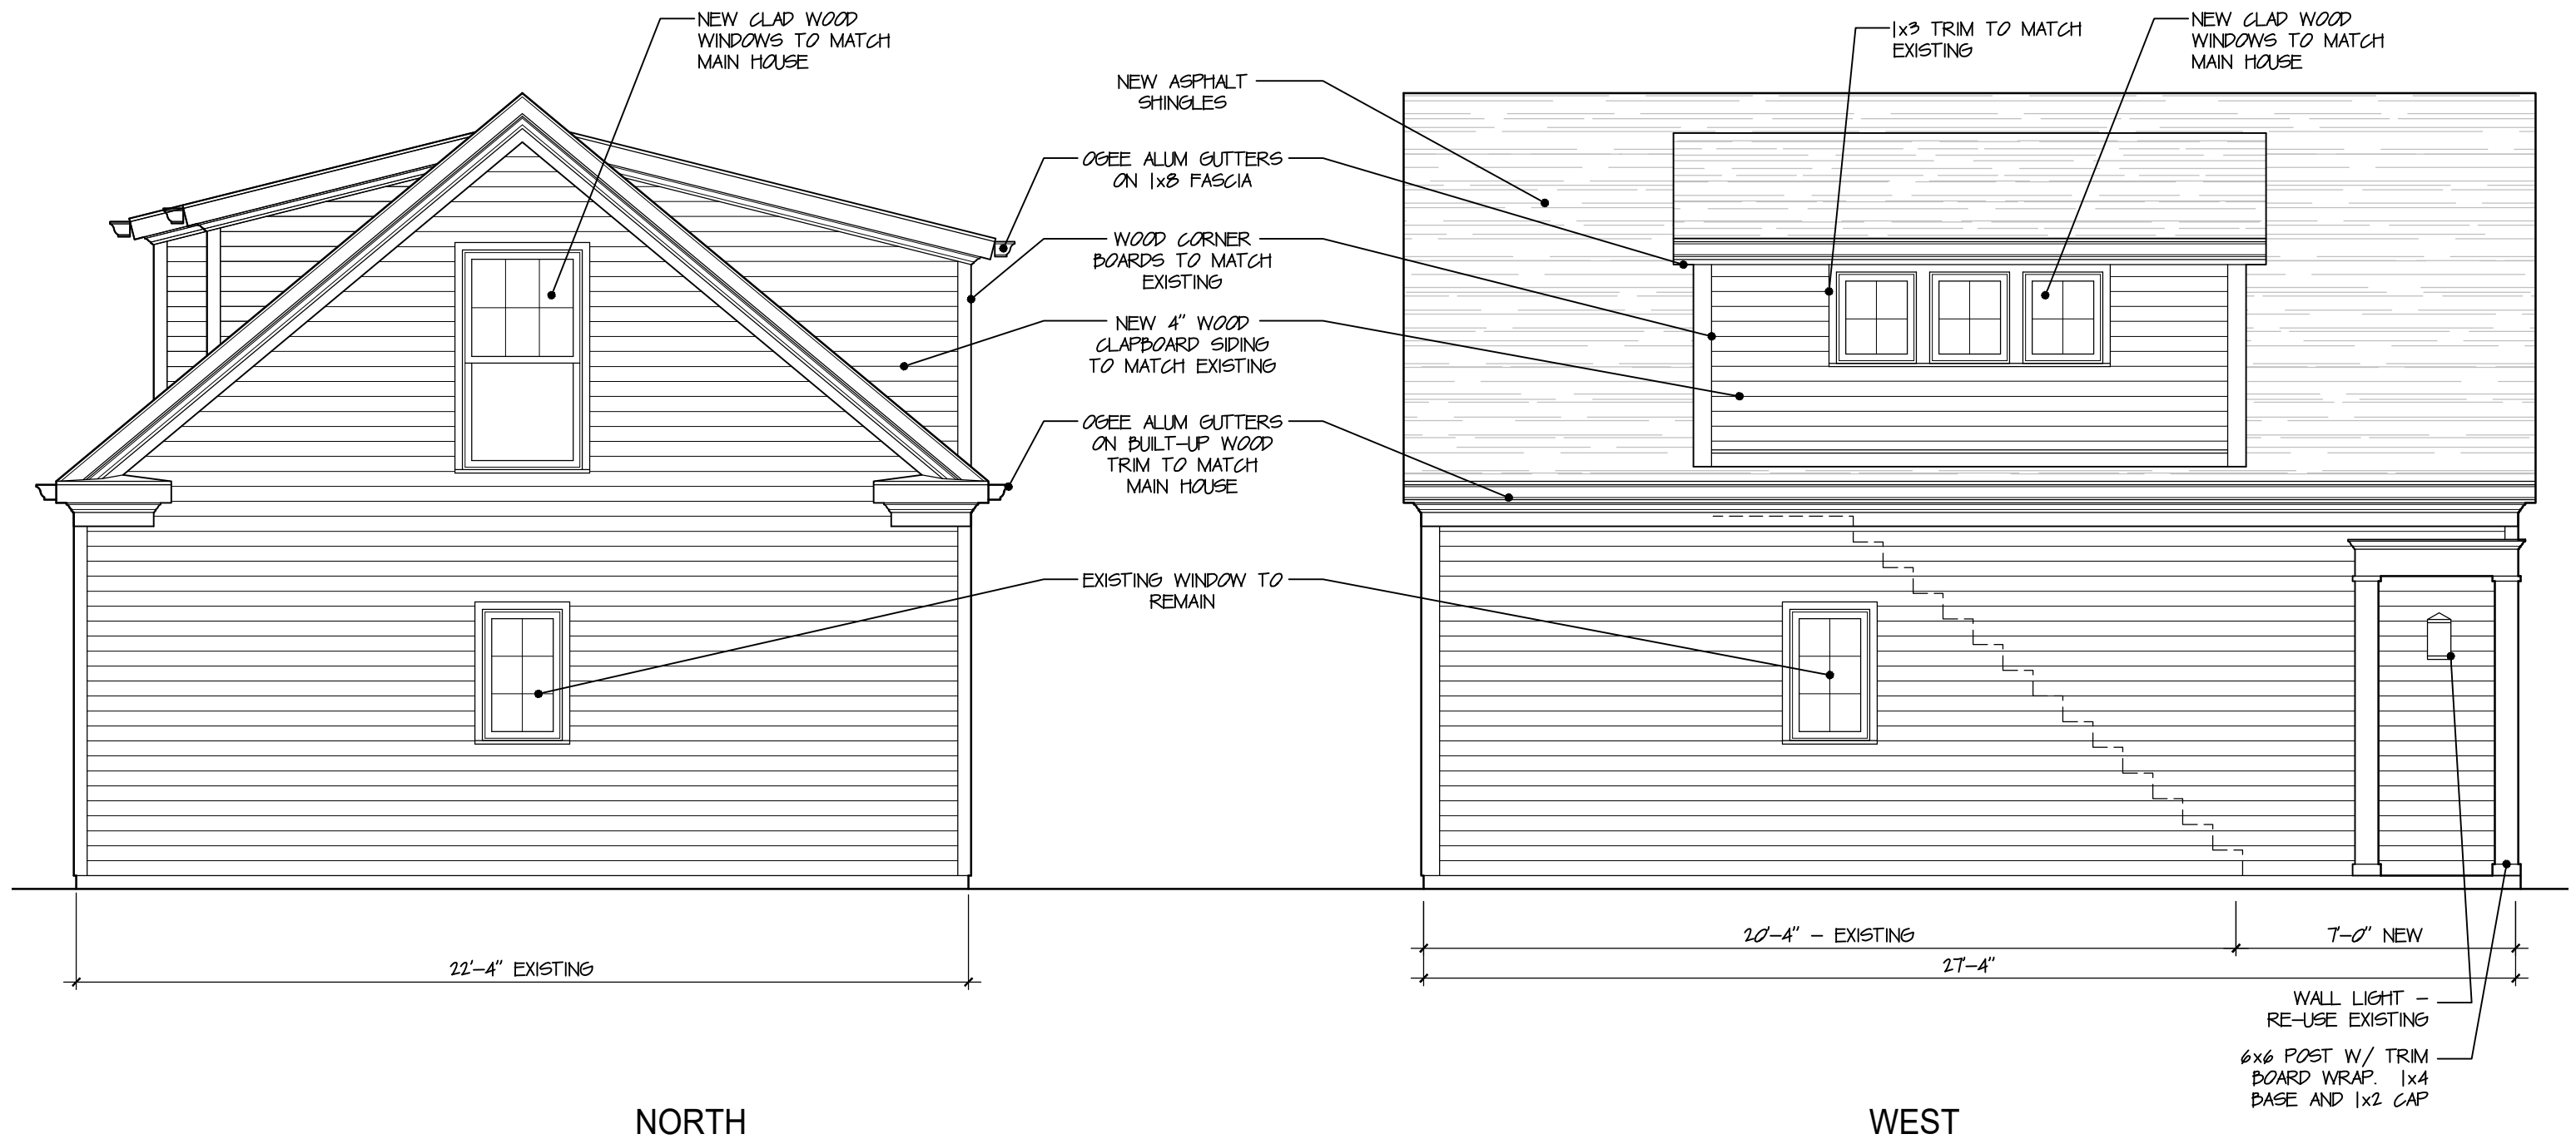

View from neighbors to west (6 ft fence not shown)

SCALE - 1/4"=1'-0"



EXISTING MAIN HOUSE FOR REFERENCE



EXISTING DETACHED GARAGE TO BE MODIFIED