

THESE DRAWINGS ARE THE PROPERTY OF DONALD SCHOFIELD + ASSOCIATES, INC. AND ARE NOT TO BE REPRODUCED OR TRANSMITTED IN ANY FORM OR BY ANY MEANS, WITHOUT THE EXPRESS WRITTEN CONSENT OF DSA.

REV: 03/2006

CAFE

BUILDING RENOVATION
2455 EAST MAIN STREET
DEXLEY, OHIO 43209

DONALD SCHOFIELD + ASSOCIATES, INC.

1277 WORTHINGTON WOODS BLVD, TEL (614) 840-0986
WORTHINGTON, OHIO 43085 FAX (614) 840-0989


DRAW. TYPE SHEET NO.



CDMA NO. DATE


10119 04/06/21

SITE PLAN

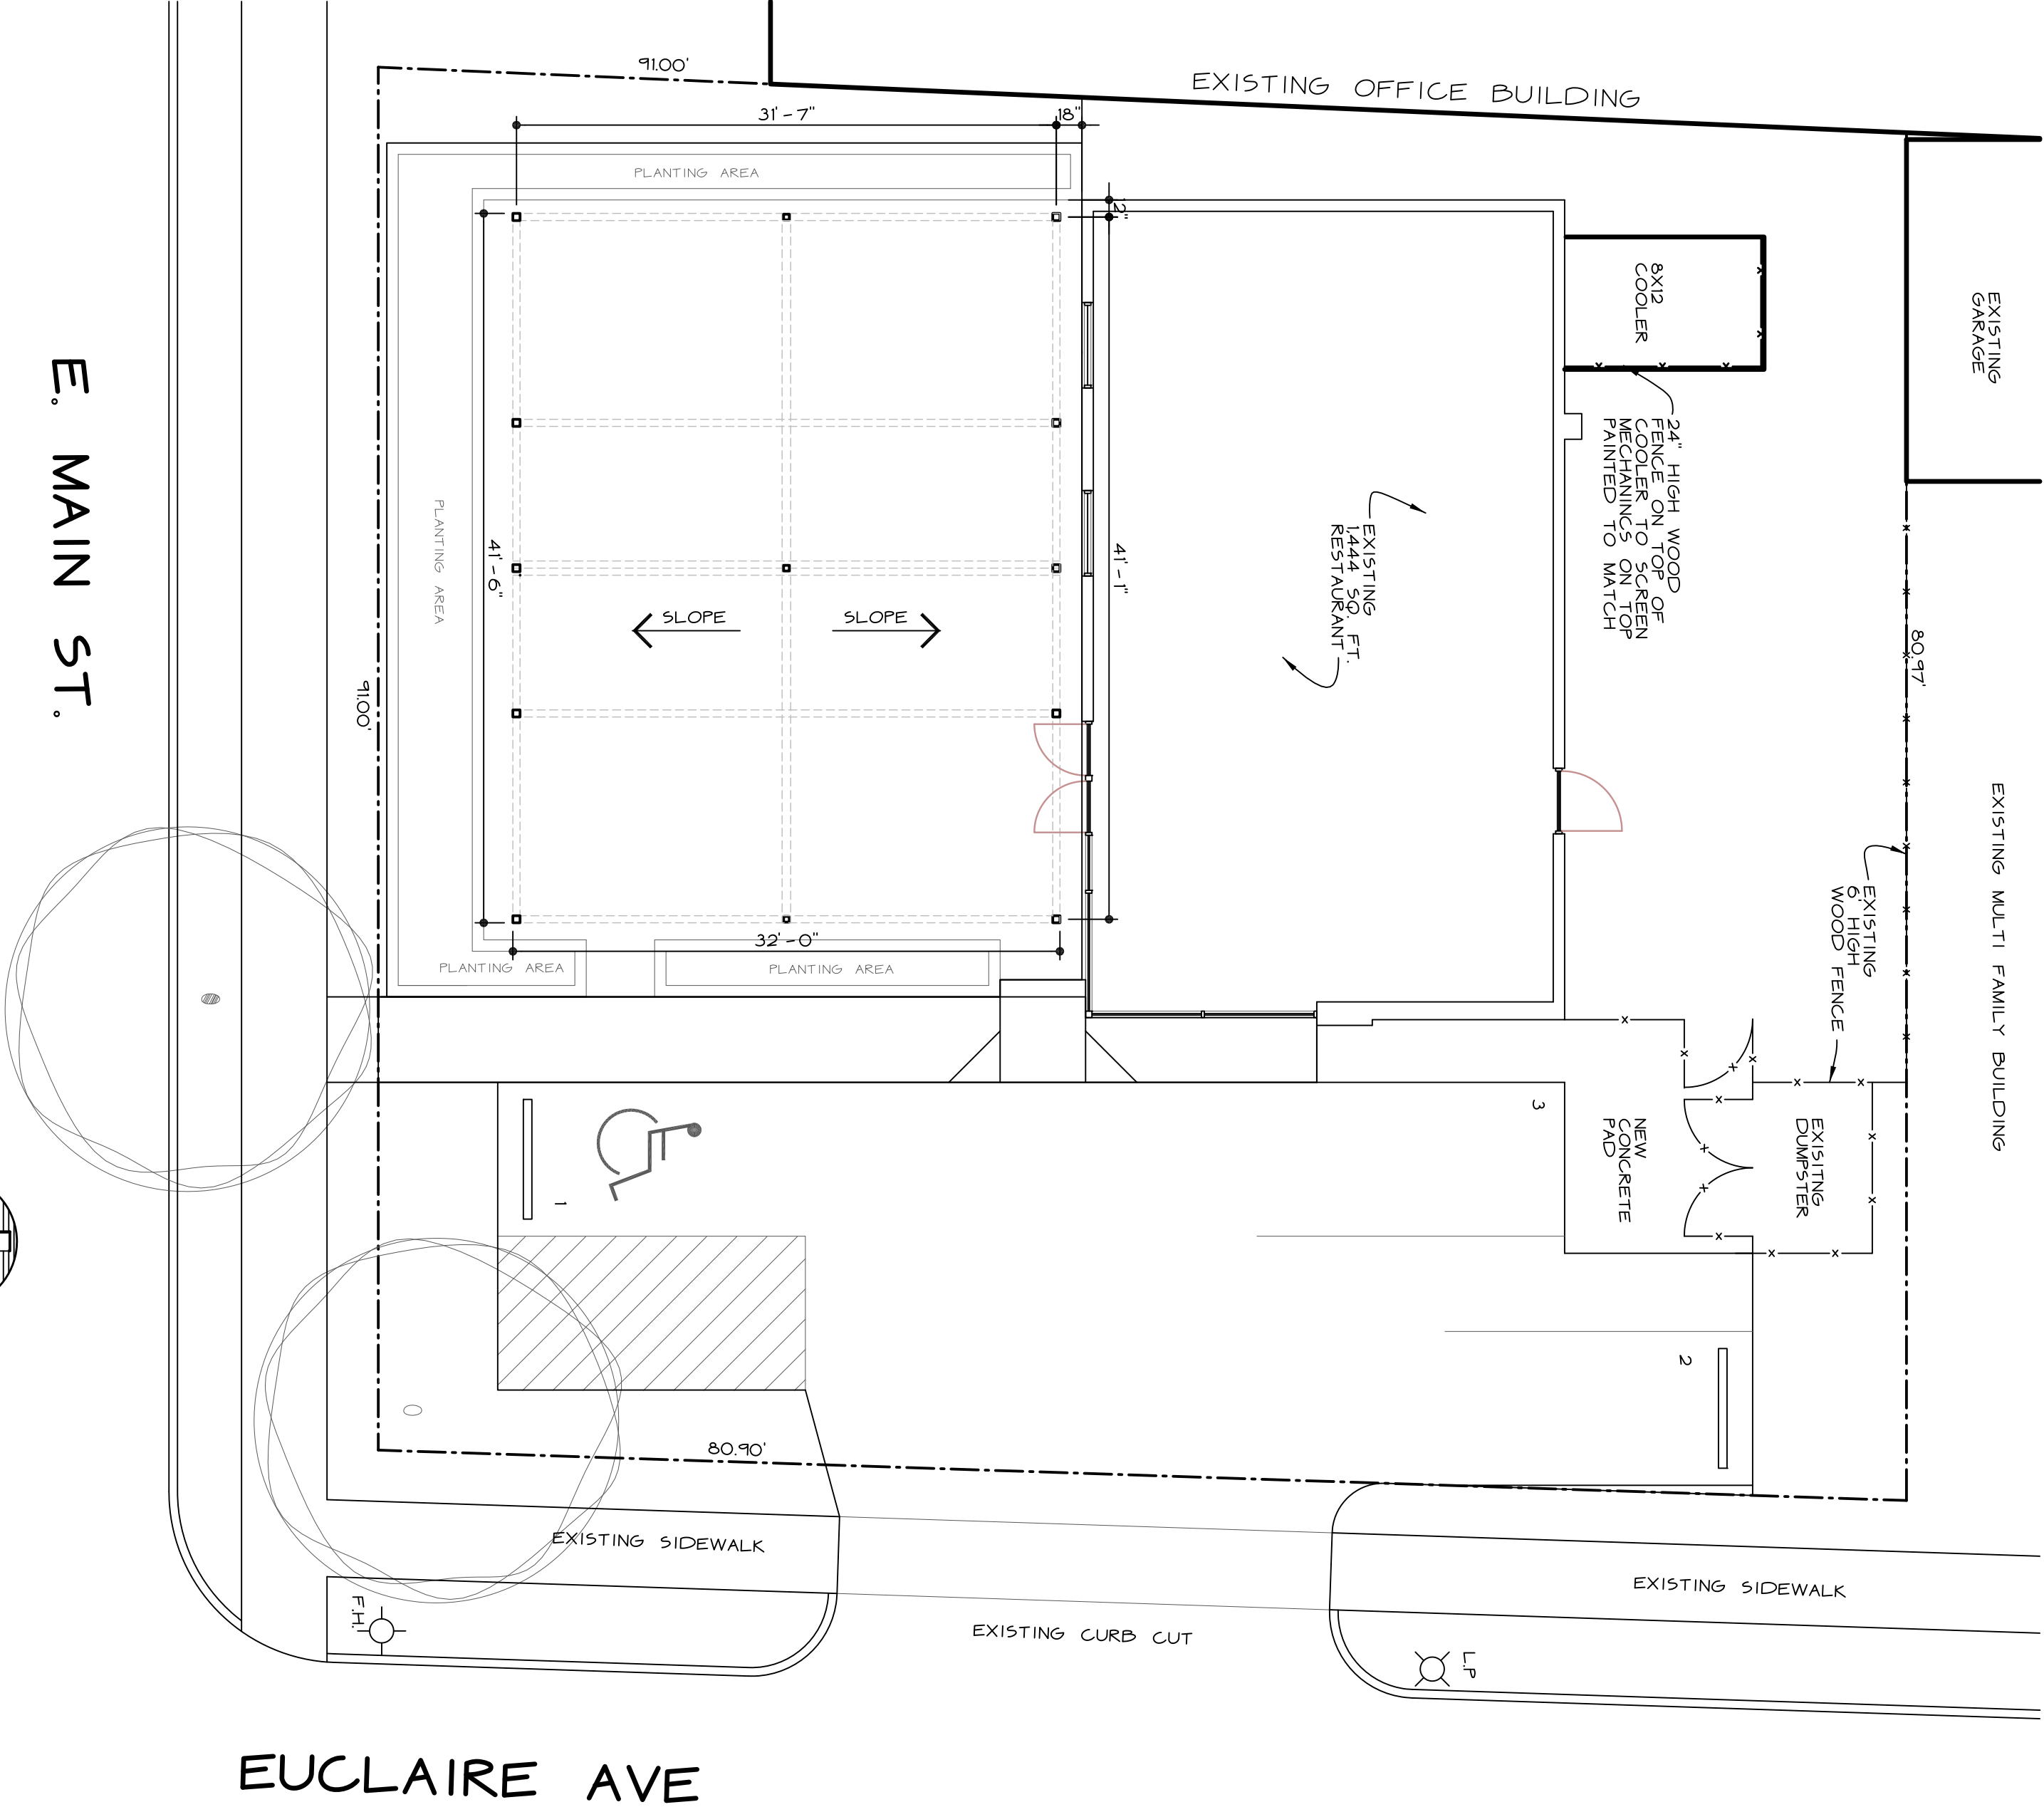

PATIO AWNING DESIGN

1/8" = 1'-0"

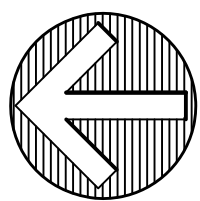

EAST MAIN ST. ELEVATION

ORIGINAL

1/8" = 1'-0"

WEST ELEVATION

ORIGINAL

1/8" = 1'-0"

EAST MAIN ST. ELEVATION

NEW

1/8" = 1'-0"

WEST ELEVATION

NEW

1/8" = 1'-0"