



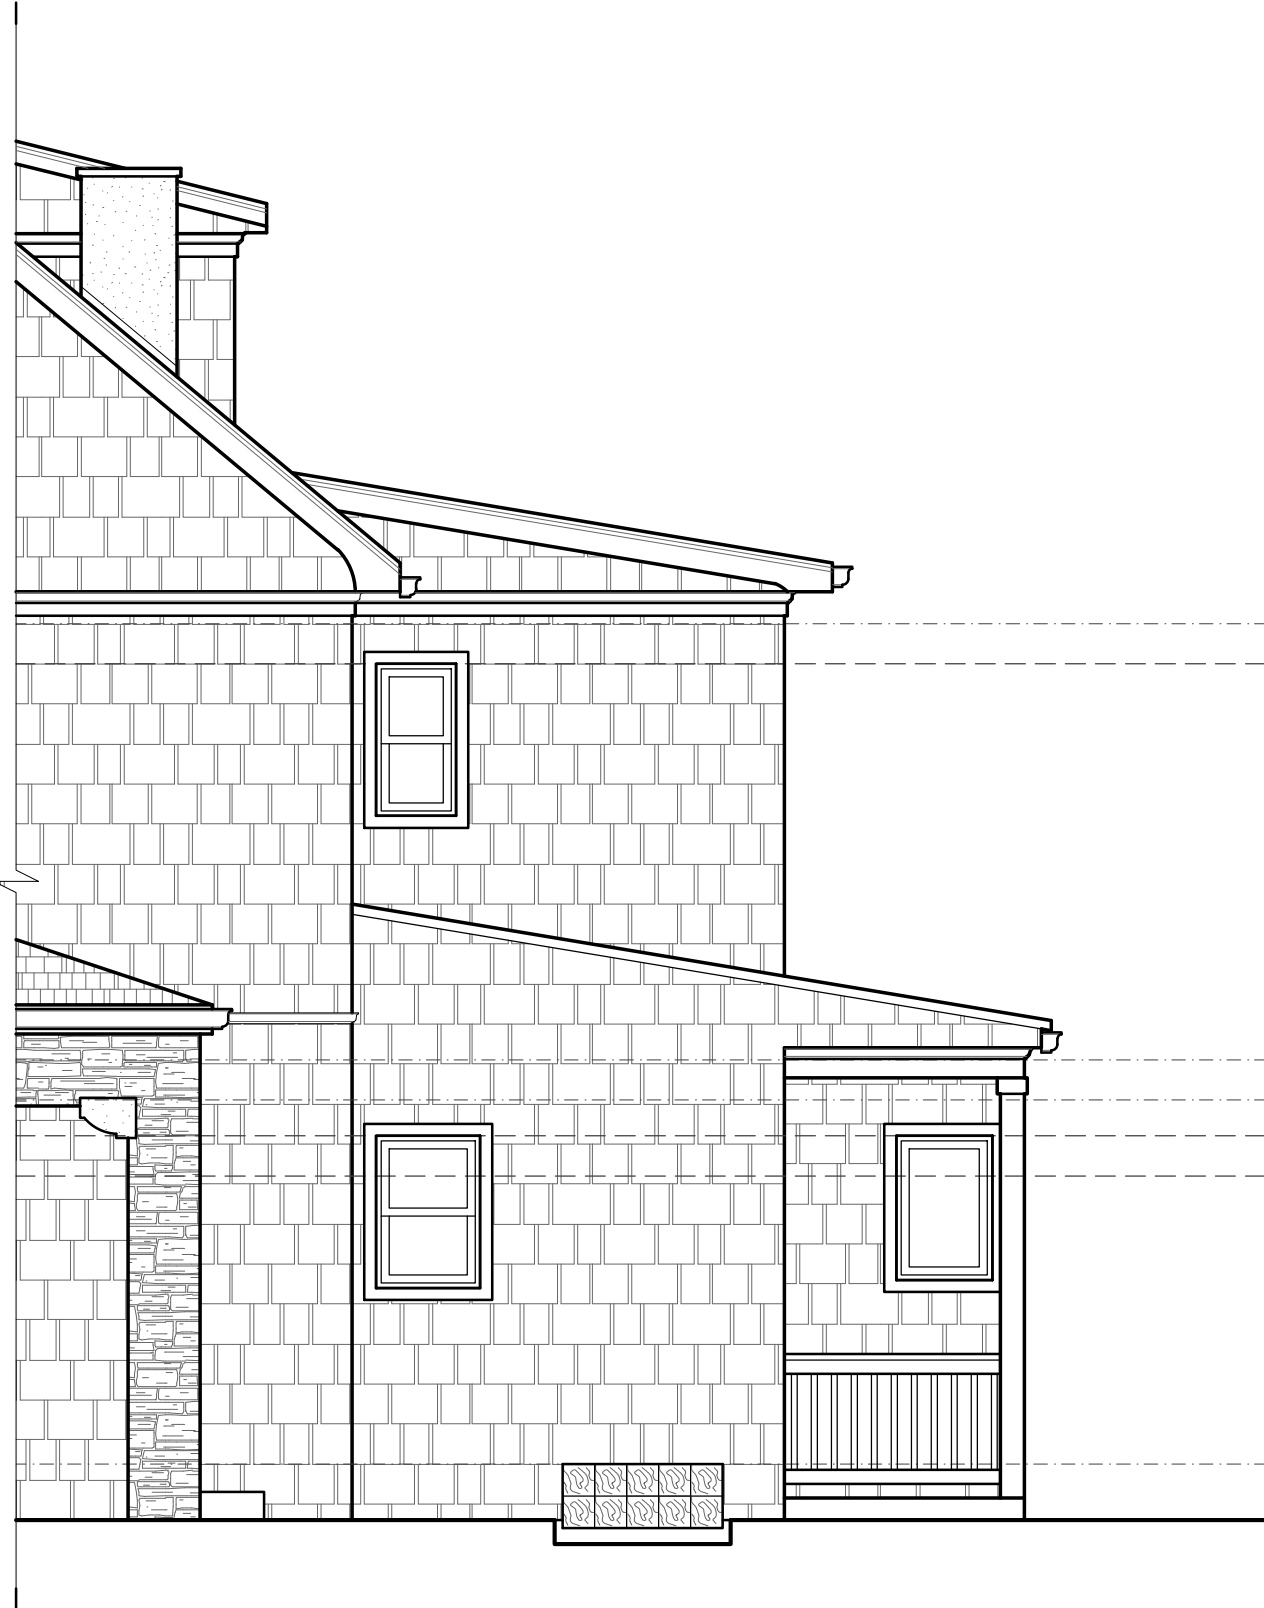

4 EXISTING LEFT ELEVATION

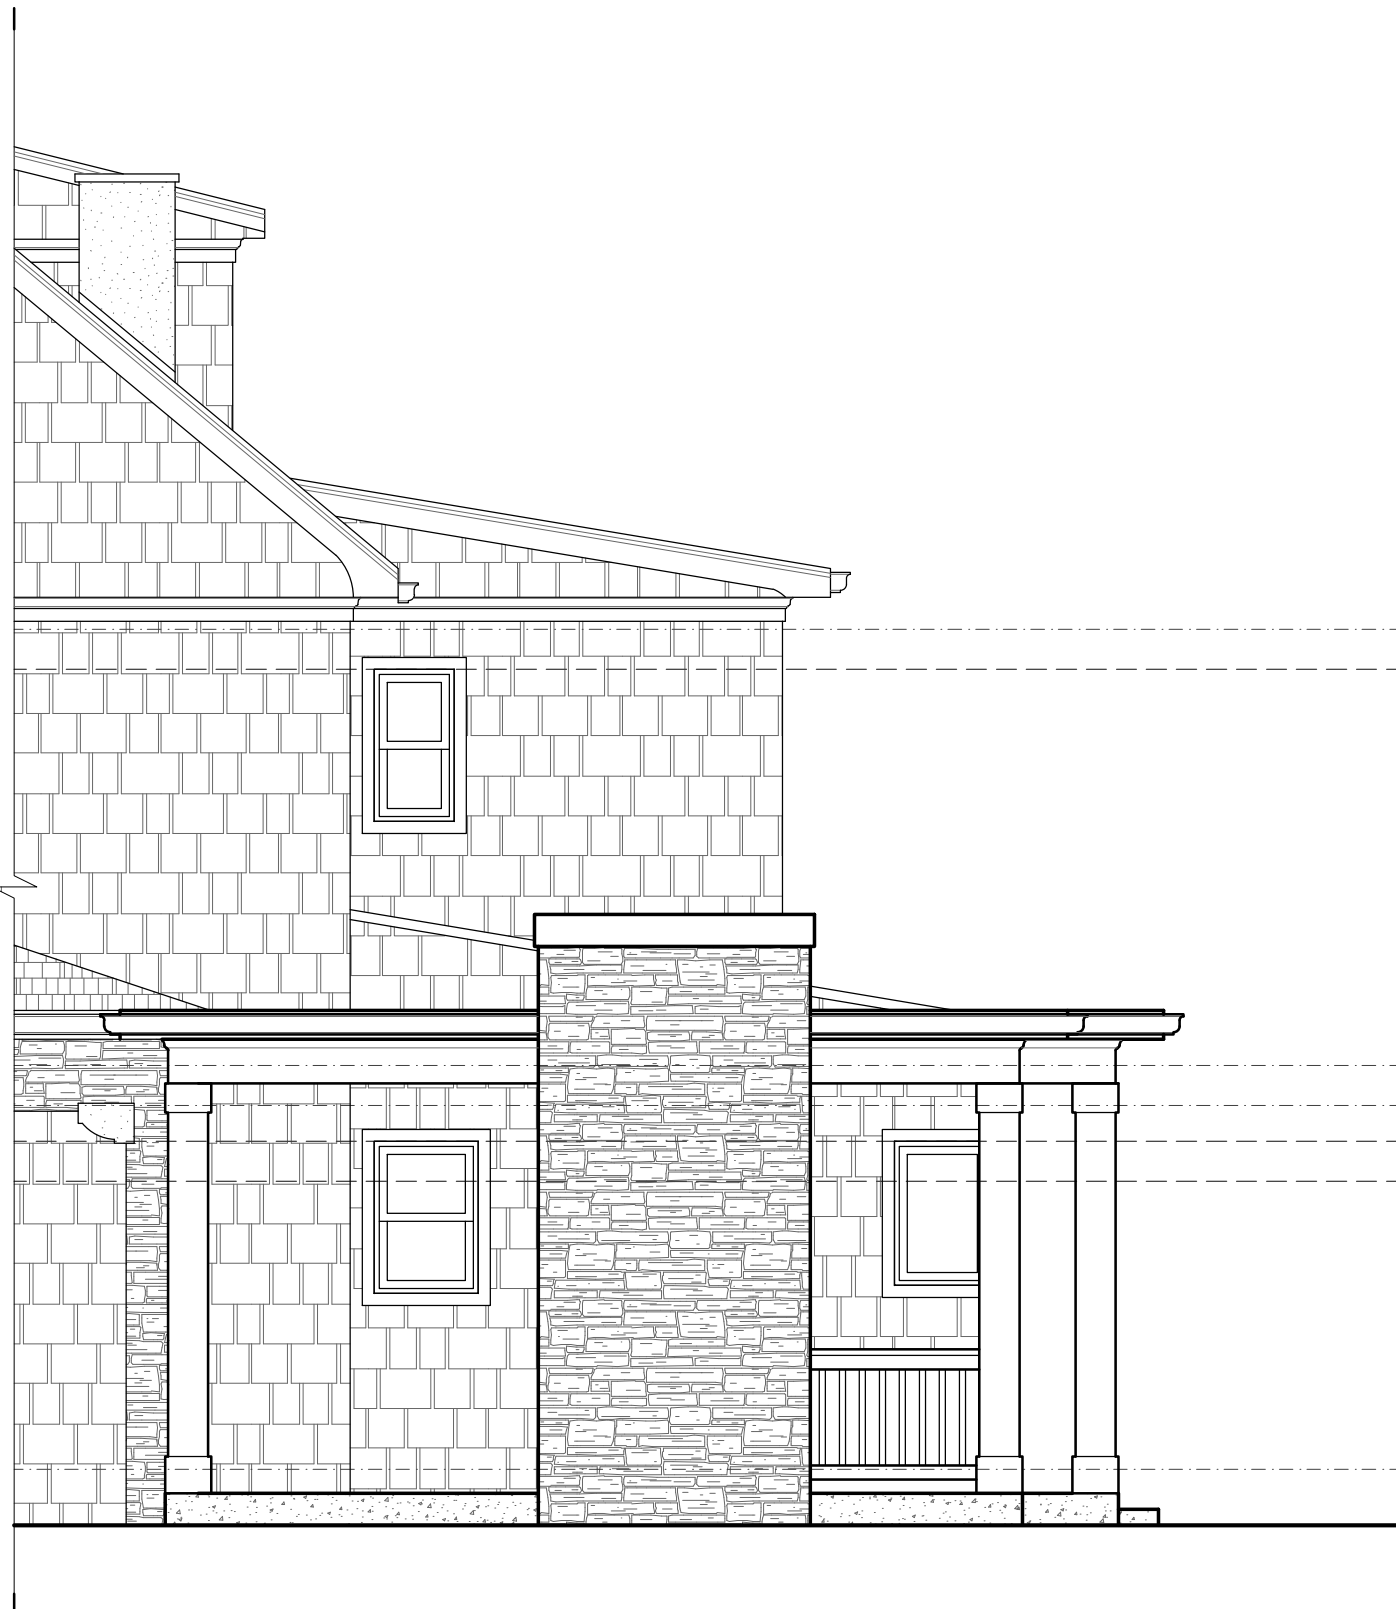

3 PROPOSED LEFT ELEVATION




2 EXISTING REAR ELEVATION




1 PROPSOED REAR ELEVATION


ELEVATION MATERIAL LEGEND

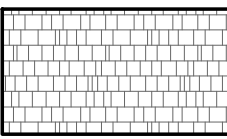


EXISTING SHINGLES

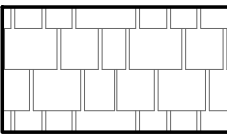

EXISTING SHAKES

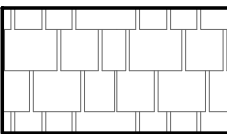


EXISTING / STONE. NEW STONE TO MATCH EXG

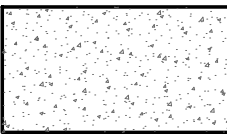


EXPOSED CONCRETE FOUNDATION WALL

#	DATE	ISSUED WITH: CHANGE DESCRIPTION


2456 FAIR AVE
2456 FAIR AVE, BEXLEY OH 43209
NEW DETACHED GARAGE AND COVERED PORCH

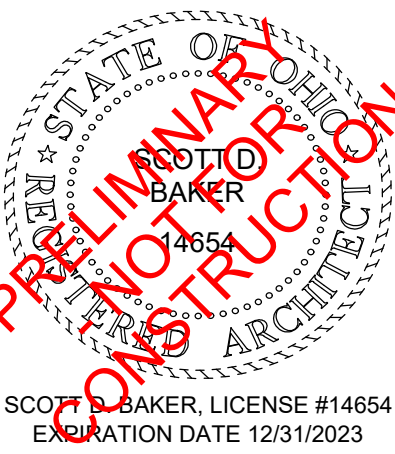

SCALE: 1/4" = 1'-0"
SHEET # / DESCRIPTION
PORCH ELEVATIONS
A2-1
DATE: 10/25/2022
BZA SUBMISSION
SBA STUDIOS PROJECT # 2022-275

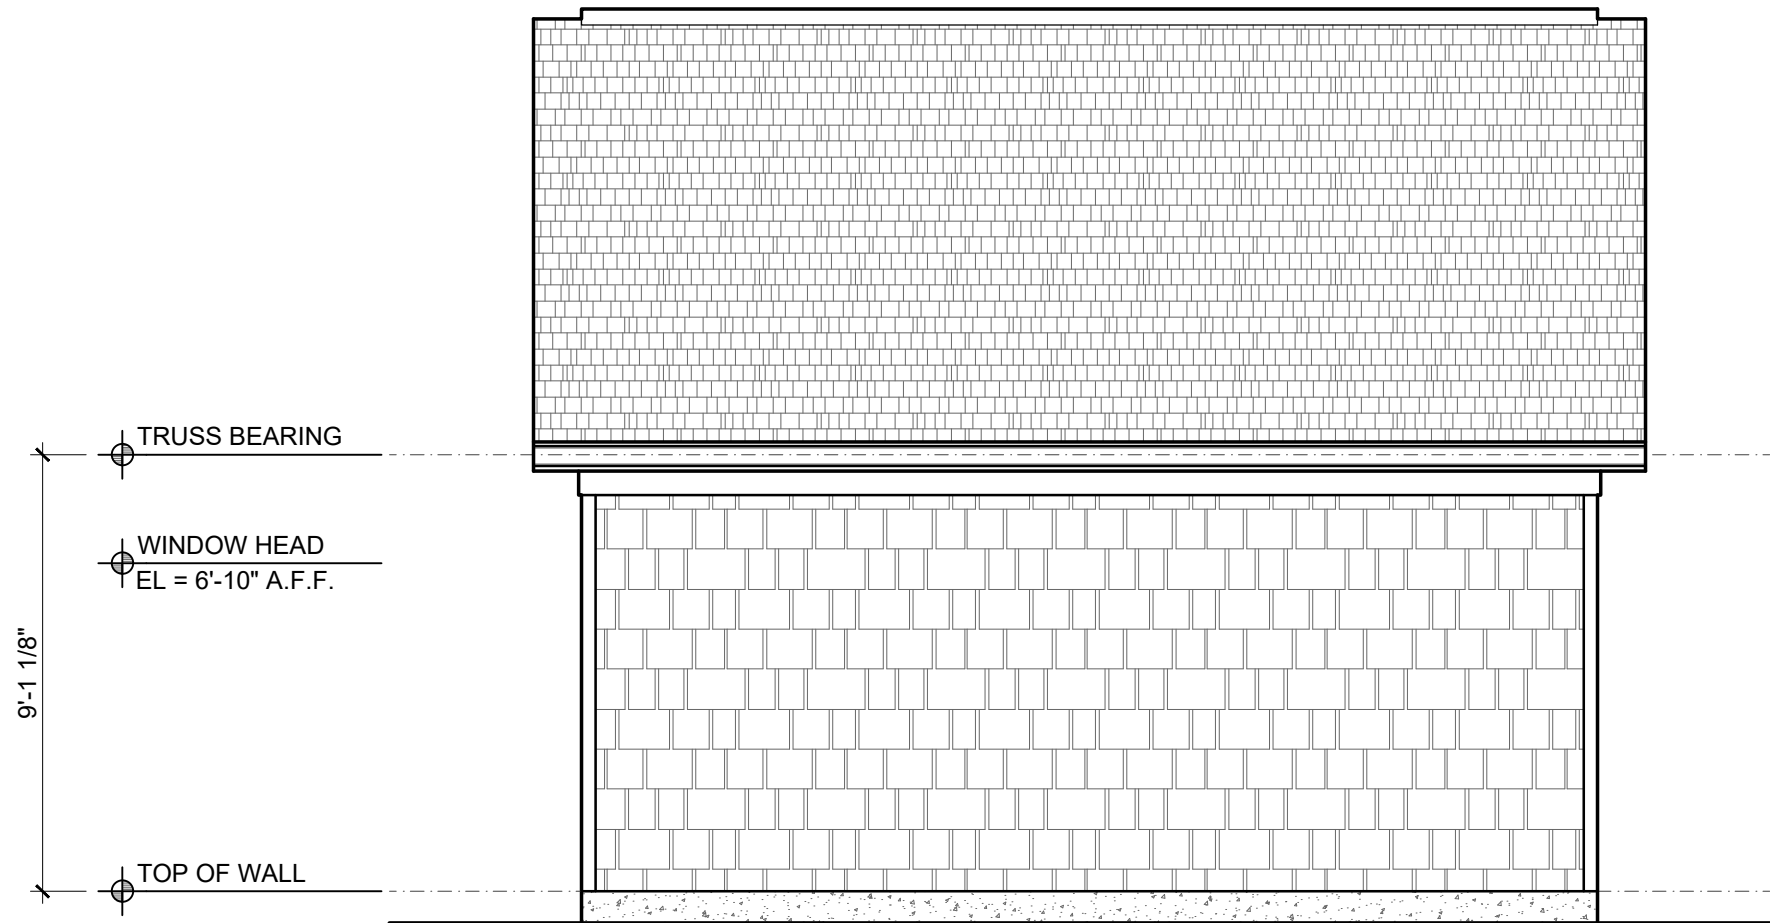


4 DETACHED GARAGE LEFT SIDE ELEVATION

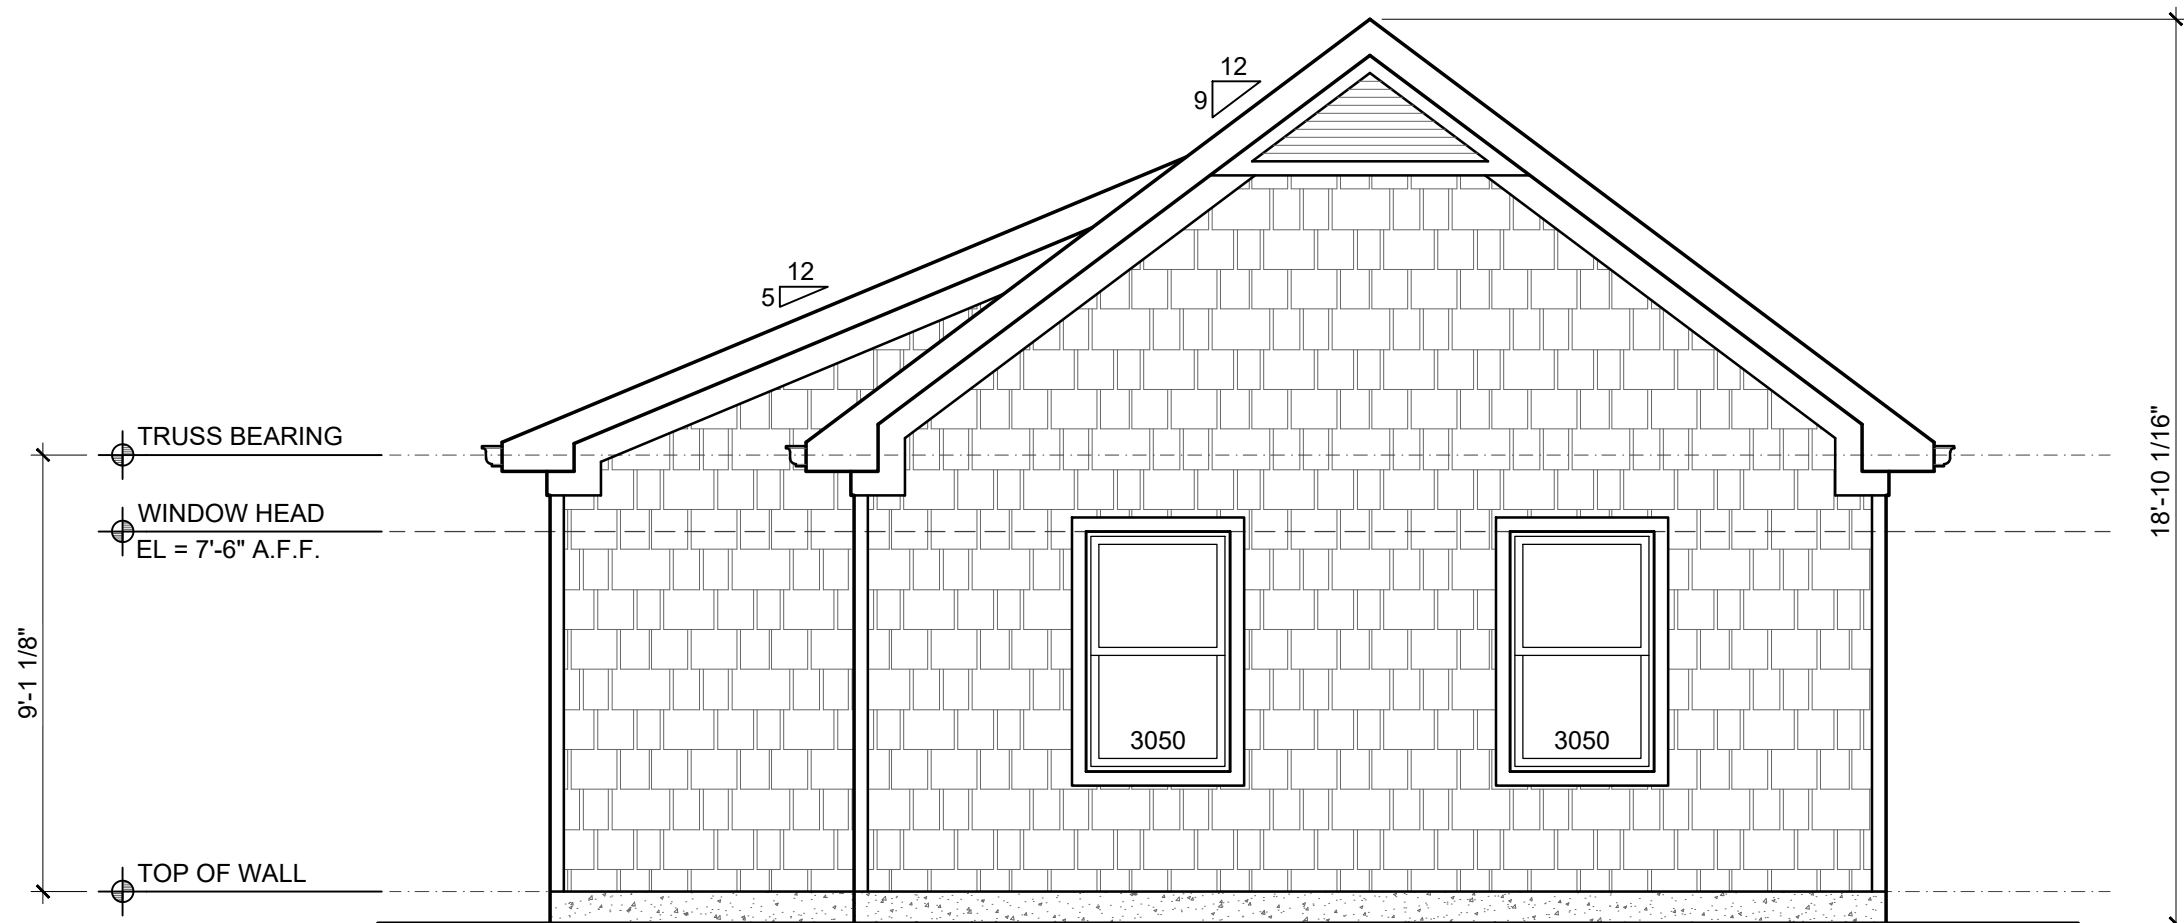

2 DETACHED GARAGE REAR ELEVATION




3 DETACHED GARAGE RIGHT SIDE ELEVATION

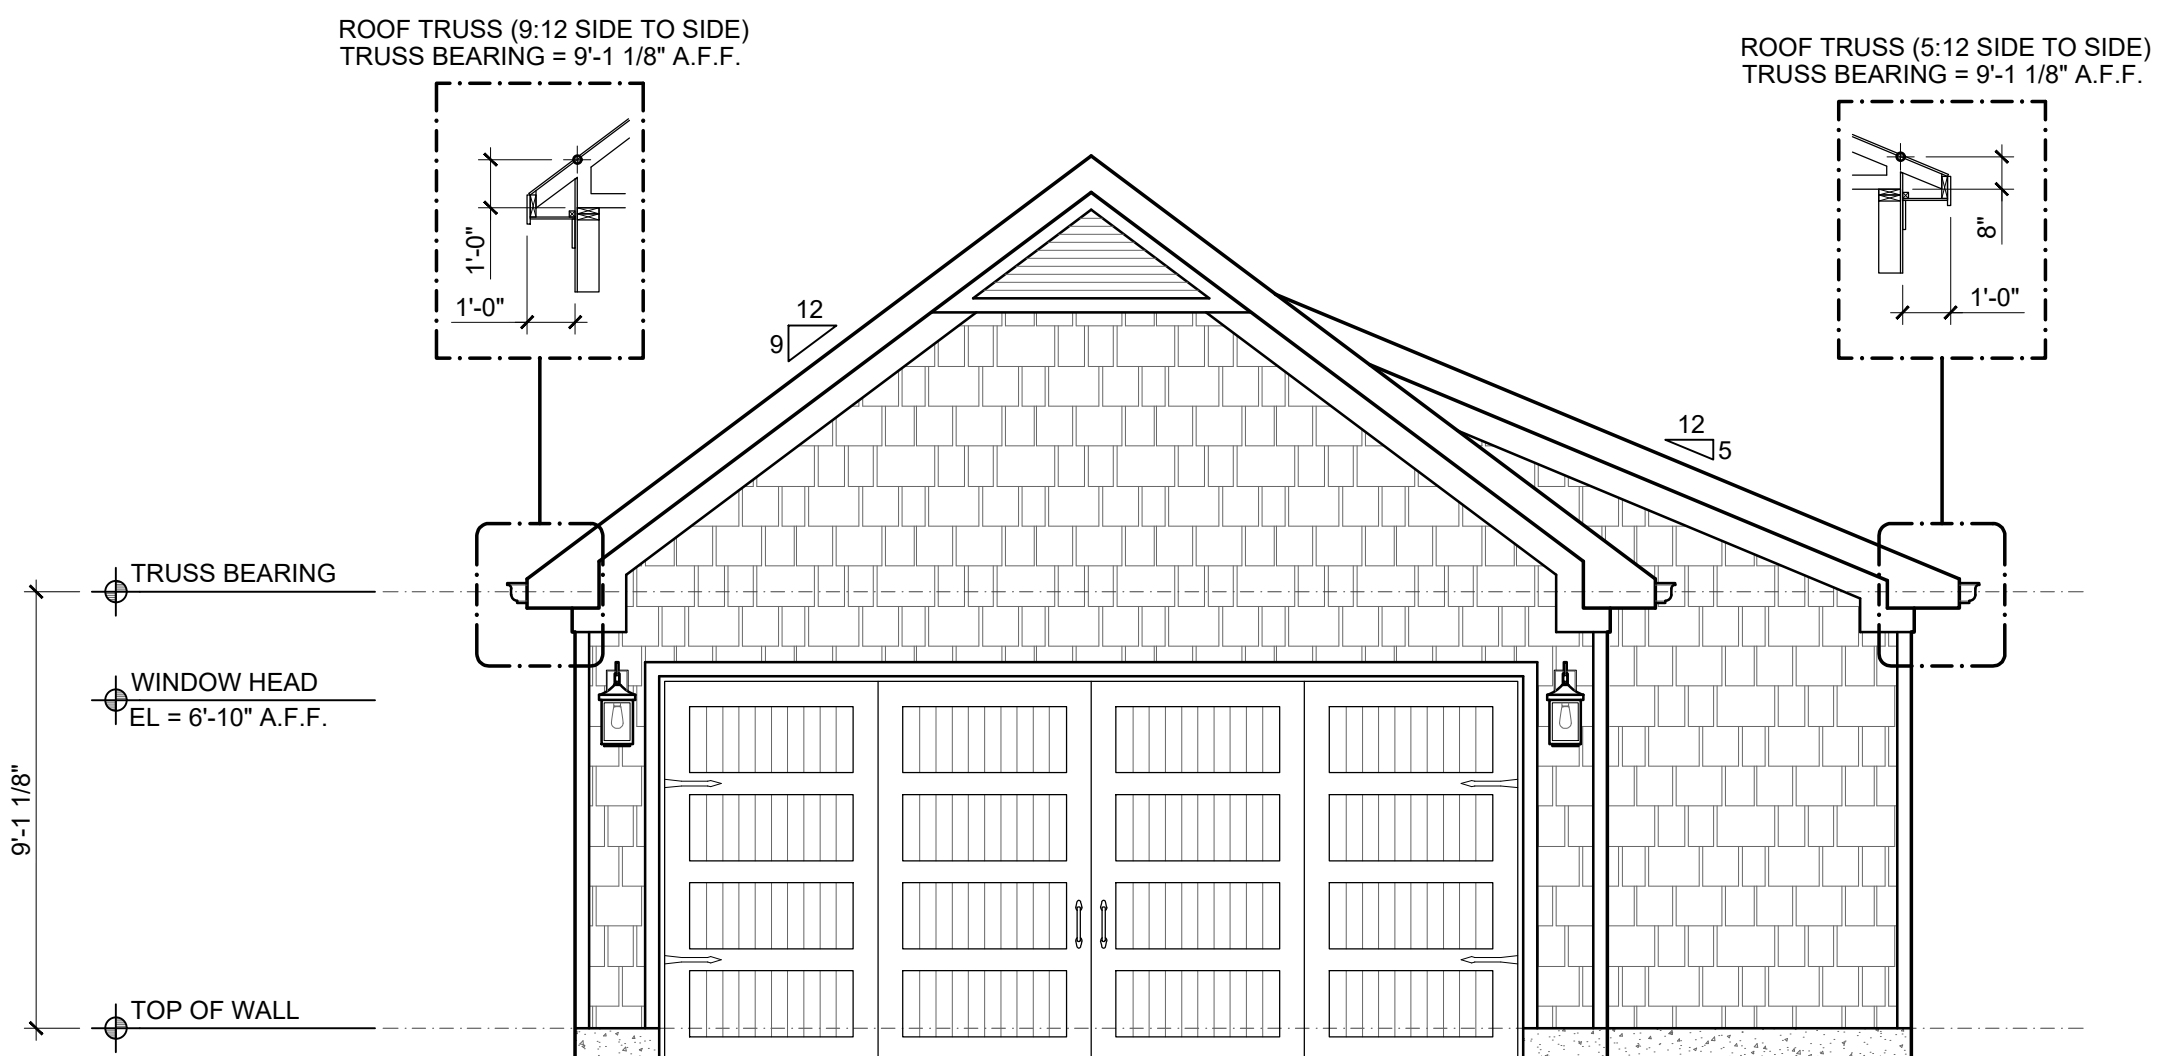

1 DETACHED GARAGE FRONT ELEVATION

ELEVATION MATERIAL LEGEND

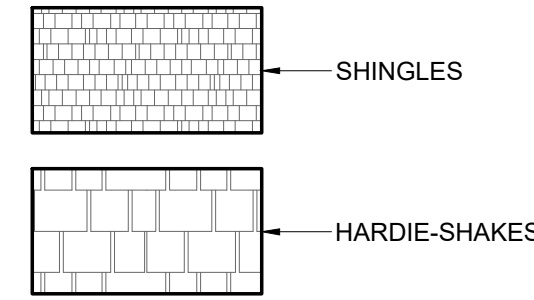

#	DATE	ISSUED WITH: CHANGE DESCRIPTION

2456 FAIR AVE
2456 FAIR AVE, BEXLEY OH 43209
NEW DETACHED GARAGE AND COVERED PORCH



	SCALE: 1/4" = 1'-0"
	SHEET # / DESCRIPTION
	DETACHED GARAGE
	G1-1
	DATE: 10.25.2022
SCOTT B. BAKER, LICENSE #14654 EXPIRATION DATE 12/31/2023	BZA SUBMISSION
SBA STUDIOS PROJECT # 2022-275	