


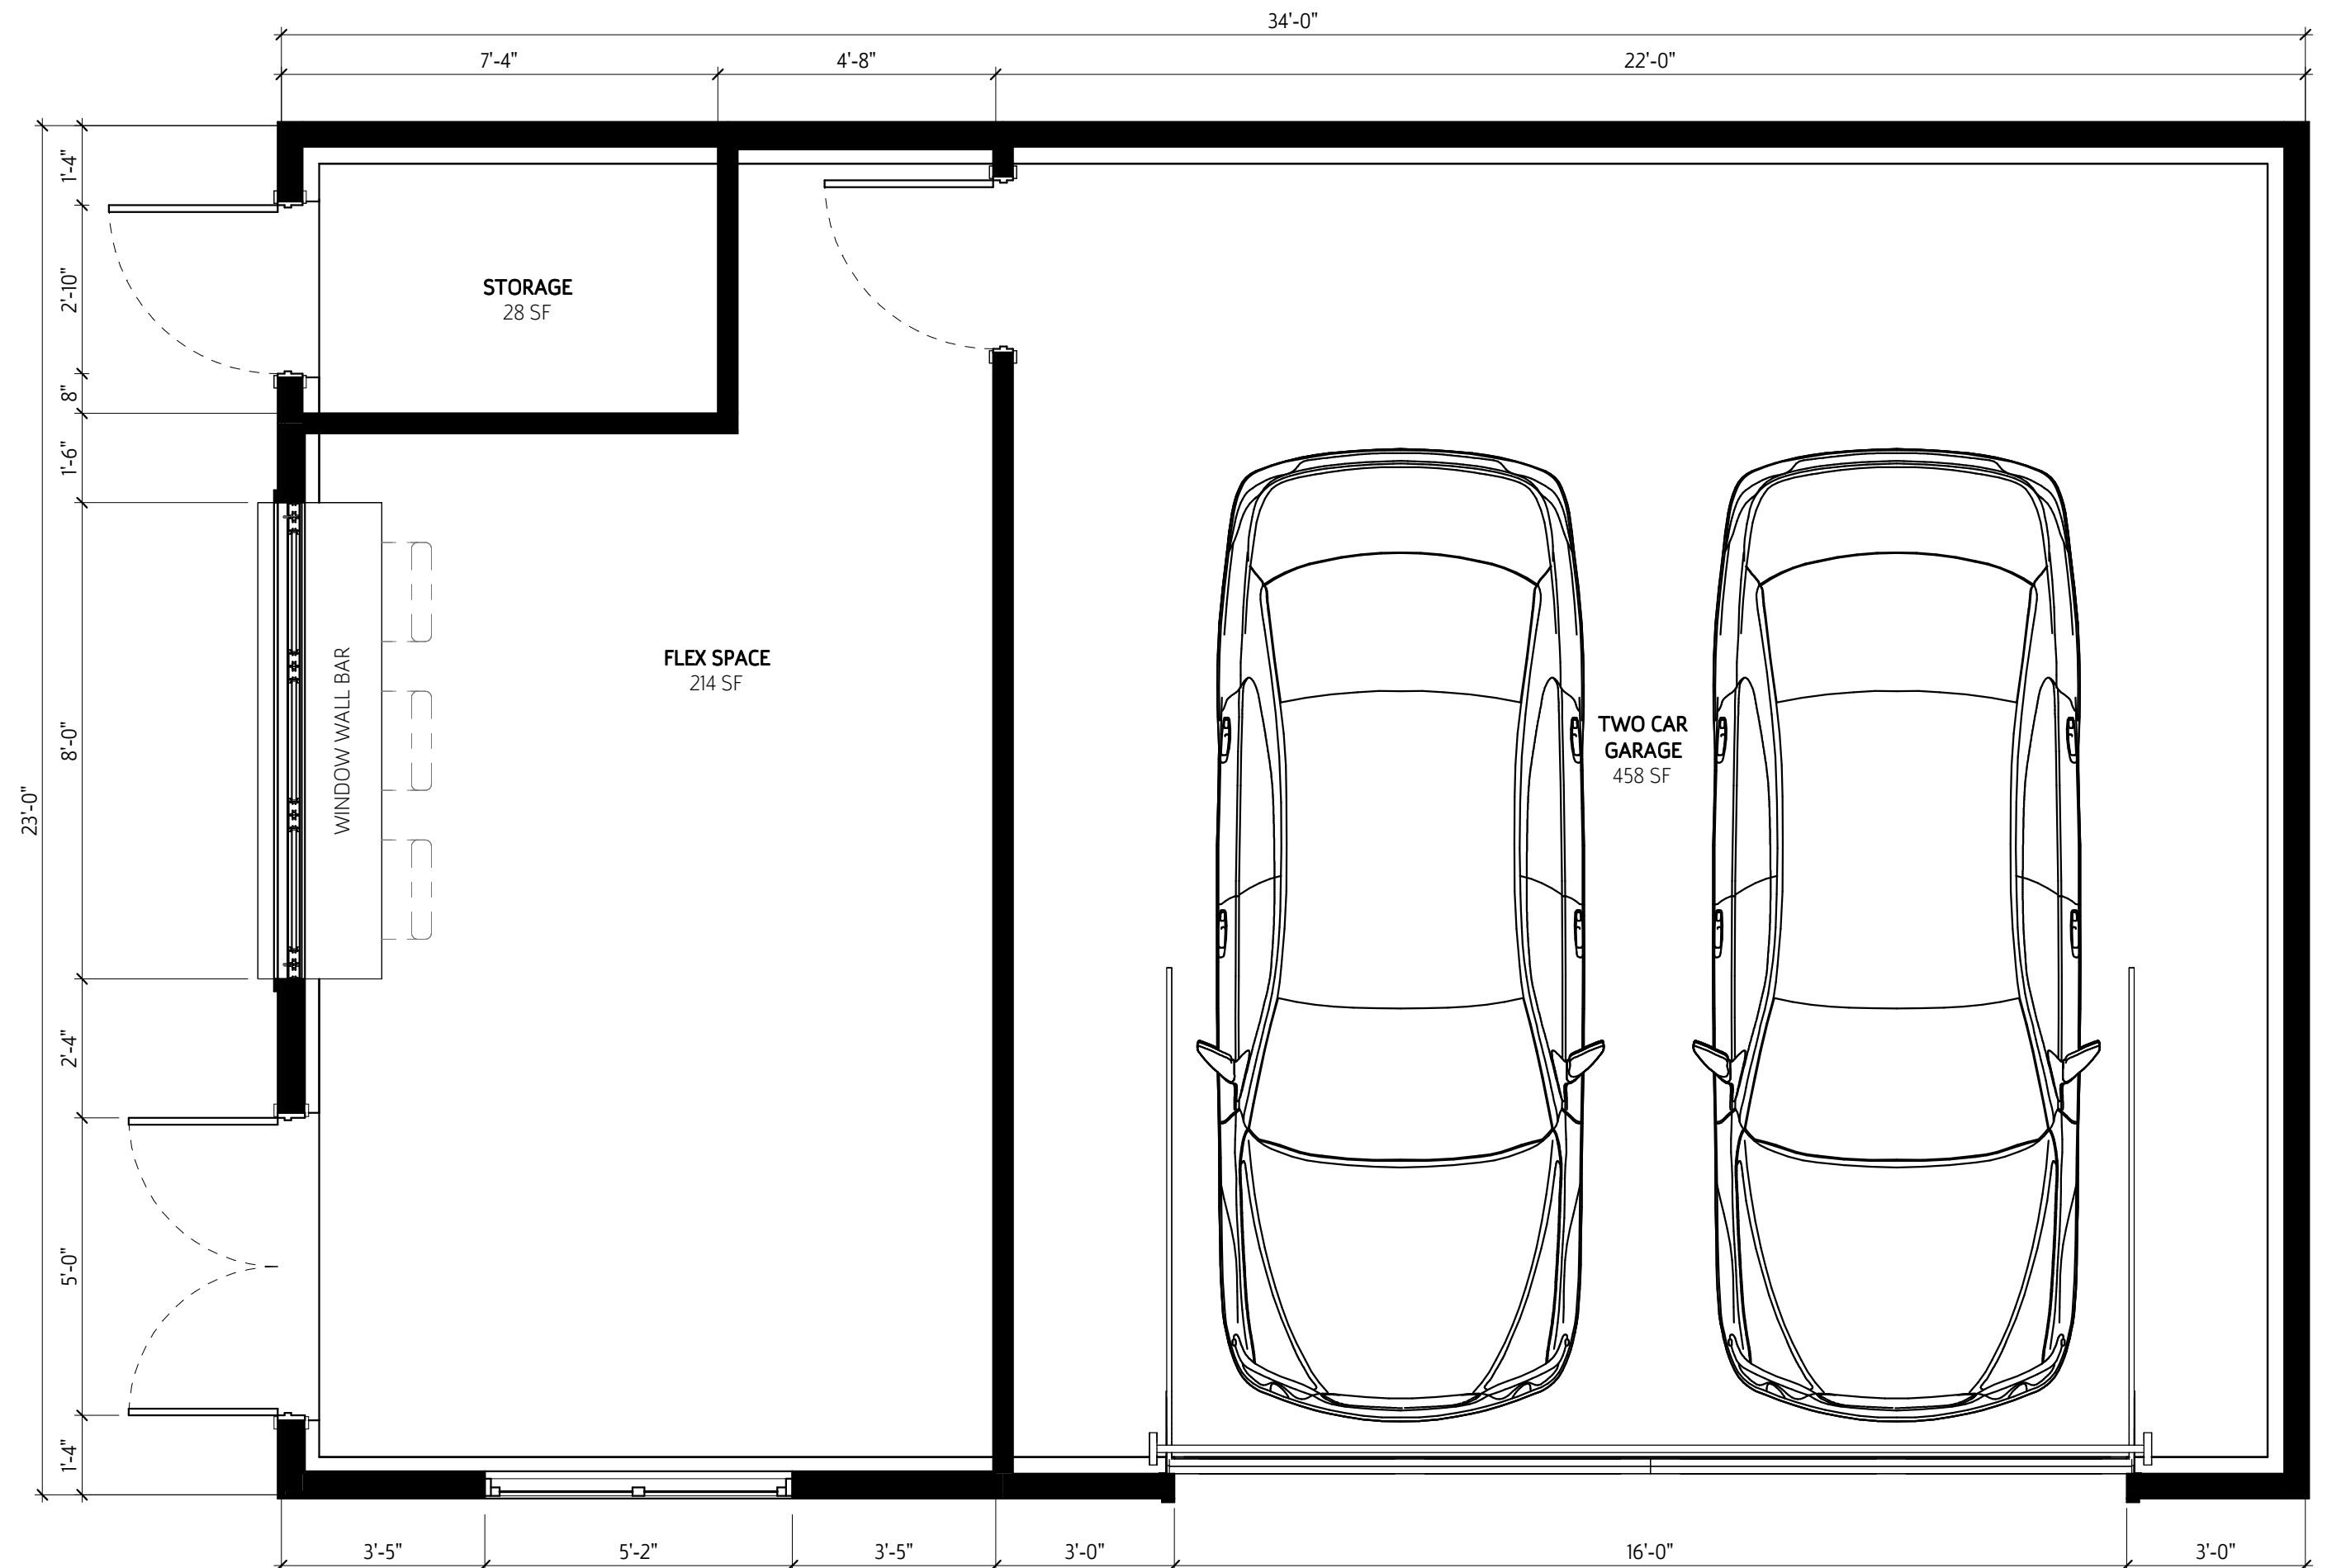

Floor Plan - Proposed  
Scale: 3/8" = 1'-0"