


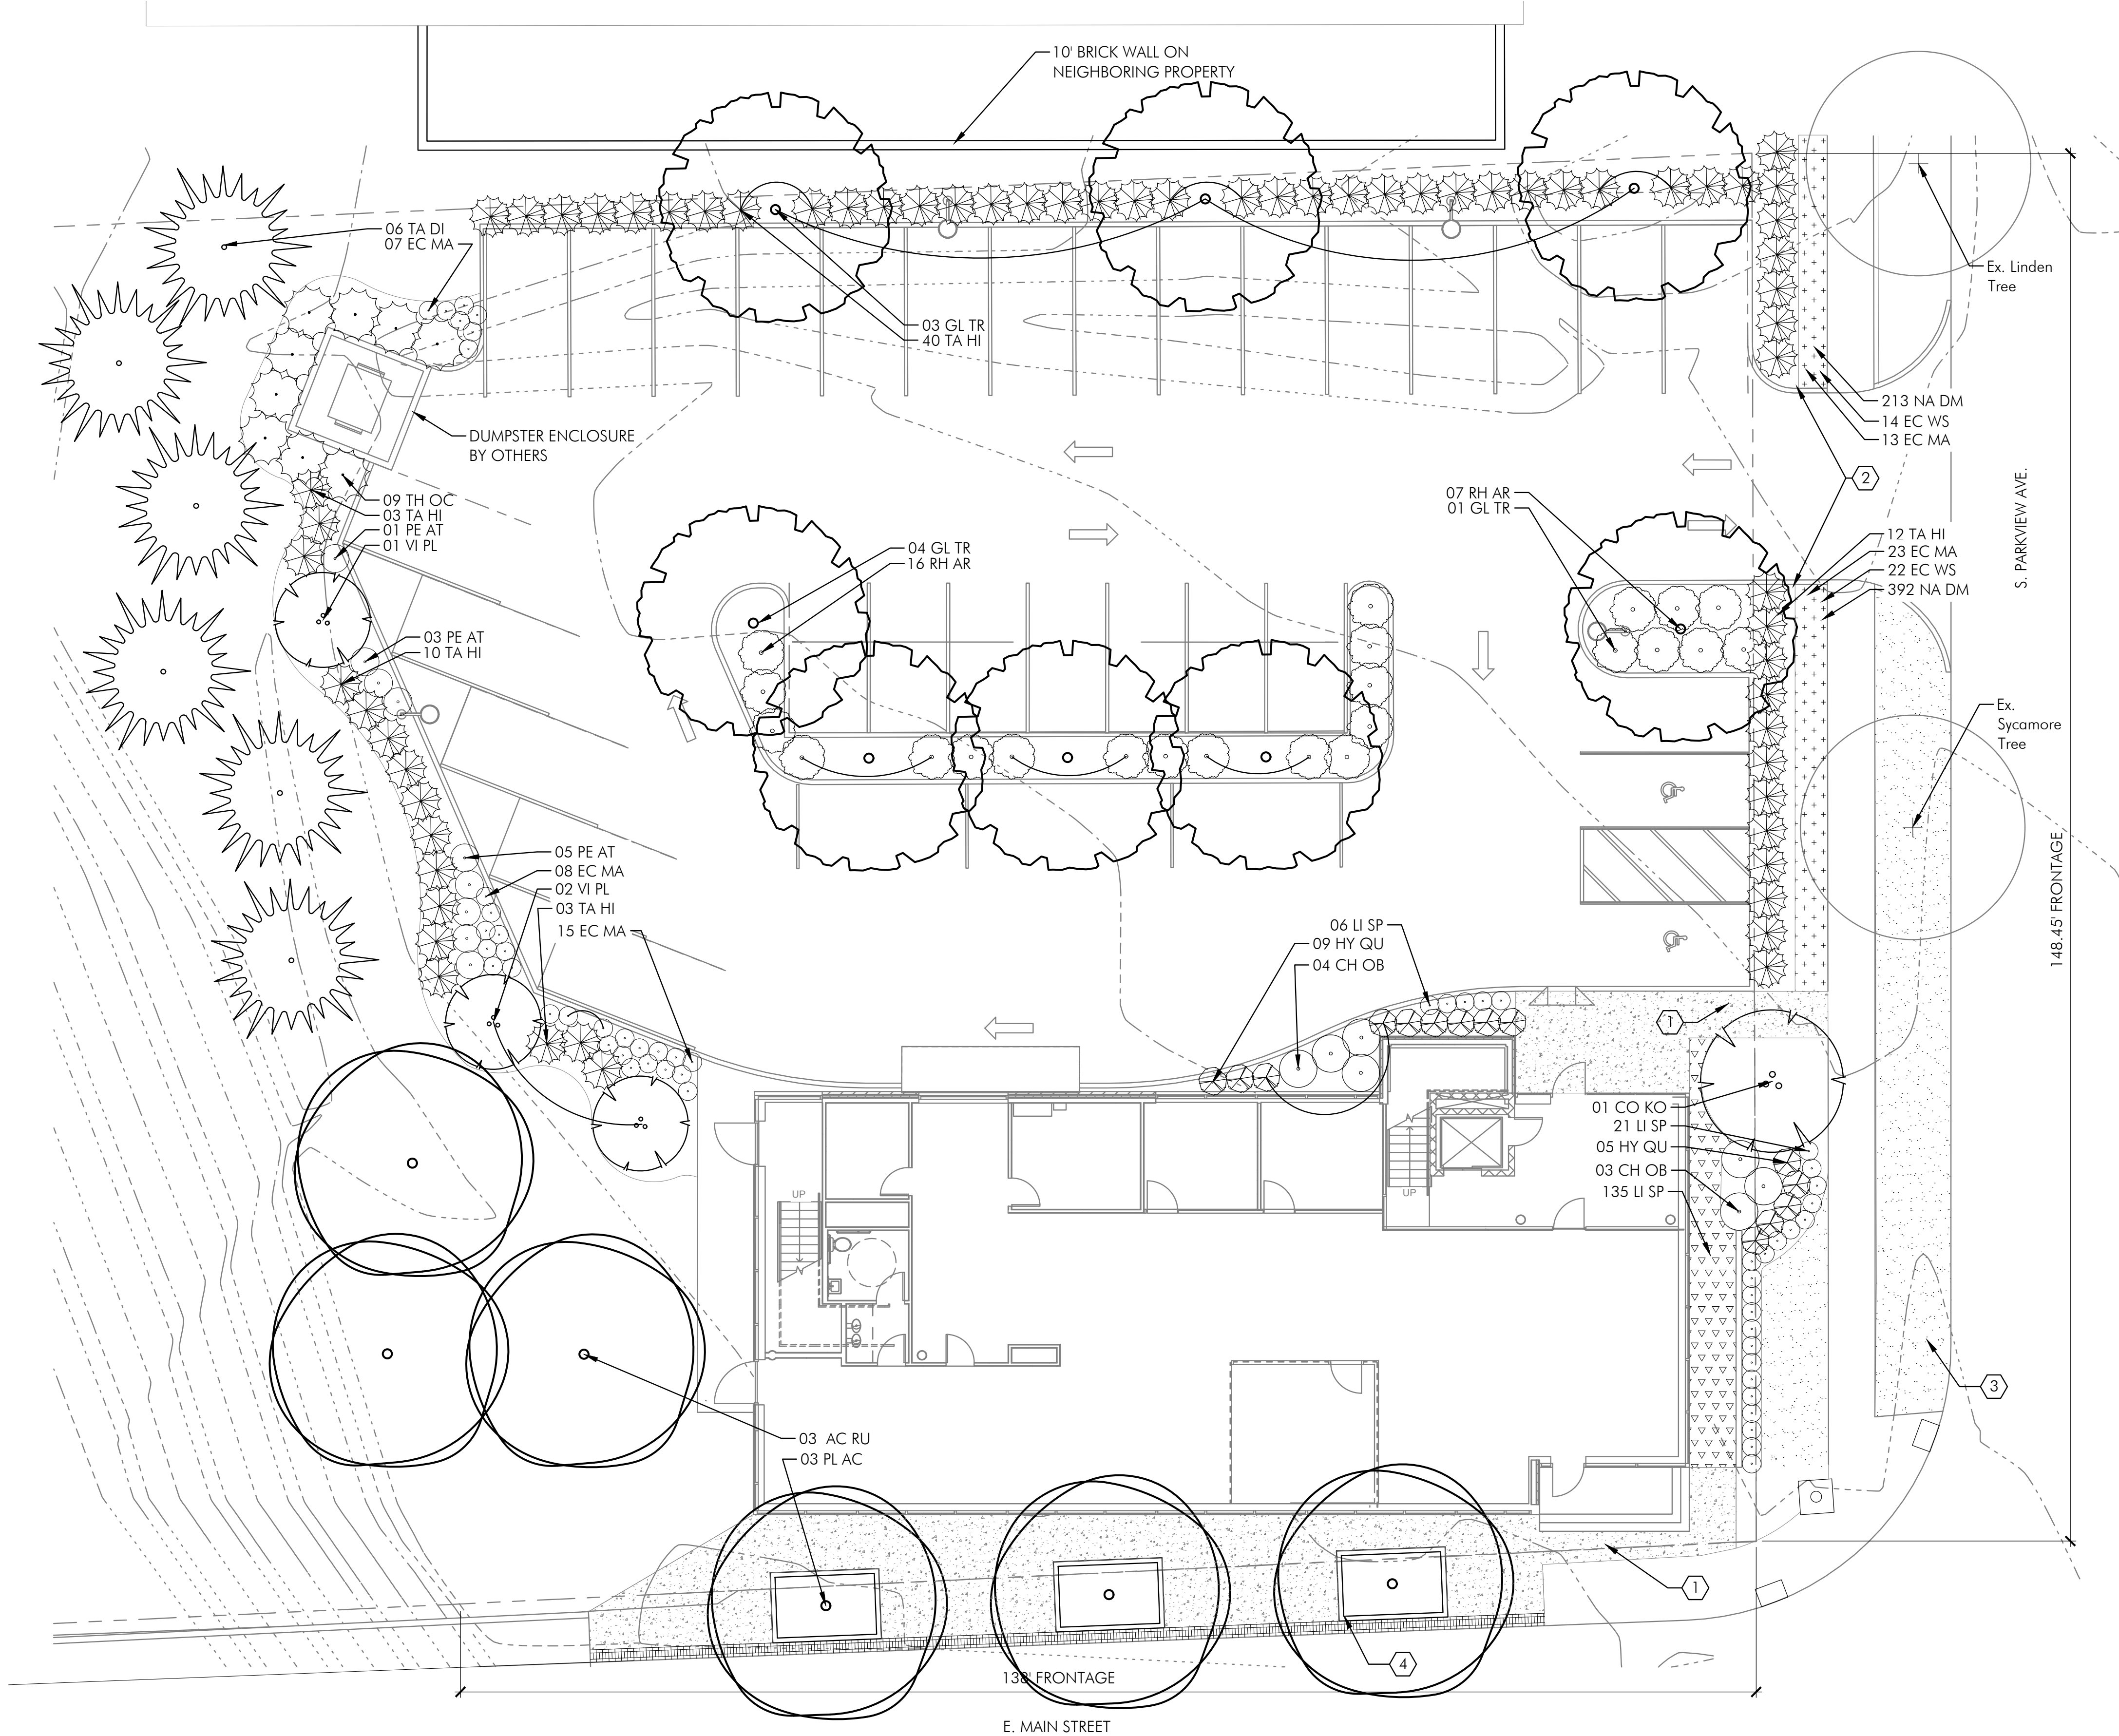

PLANT LIST					
QTY.	SYMBOL	BOTANICAL & COMMON NAMES	SIZE	COND.	REMARKS
DECIDUOUS TREES					
3	AC RU	Acer rubrum 'Red Sunset' 'Red Sunset' Red Maple	3" Cal.	B&B	
8	GL TR	Gleditsia tricanthos 'Skyline' 'Skyline' Honey Locust	3" Cal.	B&B	
3	PL AC	Platanus x acerifolia 'Bloodgood' 'Bloodgood' London Plane Tree	3" Cal.	B&B	
EVERGREEN TREES					
6	TA DI	Taxodium distichum Bald Cypress	12" ht.	B&B	
9	TH OC	Thuja occidentalis 'Degroots Spire' 'Degroots Spire' Arborvitae	8" ht.	B&B	
ORNAMENTAL TREES					
1	CO KO	Cornus Kousa 'Rosy Teacups' 'Rosy Teacups' Chinese Dogwood	10" ht.	B&B	(3)Multi-stem 2" cal./stem
SHRUBS					
7	CH OB	Chamaecyparis obtusa 'Aurea' 'Aurea' Hinoki Falsecypress	36" ht.	#10 cont.	AS SHOWN
14	HY QU	Hydrangea quercifolia 'Pee Wee' 'Pee Wee' Oakleaf Hydrangea	24" ht.	#5 cont.	AS SHOWN
23	RH AR	Rhus aromatica 'Gro-Low' 'Gro-Low' Fragrant Sumac	24" ht.	#7 cont.	AS SHOWN
68	TA HI	Taxus x media 'Hicksii' Hicks Yew	48" ht.	B&B	AS SHOWN
3	VI PL	Viburnum plicatum f. tomentosum 'Shasta' 'Shasta' Doublefile Viburnum	60" ht.	B&B	AS SHOWN
PERENNIALS/ ORNAMENTAL GRASSES/ GROUNDCOVERS					
66	EC MA	Echinacea 'Magnus' 'Magnus' Coneflower	Clump	#1 cont.	AS SHOWN or 18" O.C.
36	EC WS	Echinacea 'White Swan' 'White Swan' Coneflower	Clump	#1 cont.	AS SHOWN or 18" O.C.
156	LI SP	Liriope spicata Creeping Lilyturf	Clump	#1 cont.	AS SHOWN or 15" O.C.
605	NA DM	Narcissus 'Dutch Master' 'Dutch Master' Daffodil	Bulb	Bulb	8" O.C.
9	PE AT	Perovskia atriplicifolia 'Longin' 'Longin' Russian Sage	Clump	#1 cont.	AS SHOWN

CODED NOTES

1. NEW CONCRETE SEE SHEET SD1.0, DETAIL 6
2. LANDSCAPE FENCE, SEE SHEET SD1.0, DETAIL 7
3. TREE LAWN
4. LIMESTONE PLANTERS WITH BRICK BAND, DETAIL 8

MAIN STREET LANDSCAPE STANDARDS: (1254.13)

MINIMUM STREET TREES: 1 PER 30 LINEAL FEET OF FRONTAGE	PROVIDED STREET TREES: 5 STREET TREES
MIN. TREE AND SHRUB SIZE 2.5" CAL AND 24" HT.:	PROVIDED
MAIN STREET SIDEWALK WIDTH (6-8' MINIMUM):	8' WIDTH PROVIDED
GRASS TREE LAWN REQUIRED FOR ALL STREET TREES:	PROVIDED
FENCE SCREENING NEIGHBORING RESIDENTIAL LOT LINE:	10' WALL ON NEIGHBORING SITE, LANDSCAPE BUFFER PROVIDED
SURFACE PARKING LOT SCREENING (3'6" TALL FENCE, 3' LANDSCAPE BUFFER):	PROVIDED
VISUAL RELIEF FROM LARGE PAVEMENT AREAS:	PROVIDED

LANDSCAPED AREA OF PARKING LOT MINIMUM 5% OF VEHICULAR AREA; TOTAL LANDSCAPE REQUIRED: 566 SQ. FT. (.5%):	TOTAL LANDSCAPED AREA PROVIDED: 705 SQ. FT. (.62%)
--	---



Columbus
100 Northwoods Blvd, Ste A
Columbus, Ohio 43235
p 614.255.3399

Cincinnati
10816 Millington Court, Ste 118
Cincinnati, Ohio 45242
p 614.360.3066

PODdesign.net

Project Name

Ohio State Bank

2106 E Main St.
Bexley, Ohio 43209



Prepared For

Jonathan Barnes Architecture and
Design
243 N. 5th Street STE 200
Columbus, Ohio, 43215

Project Info

Project # 18109
Date 01/15/2019
By ZM
Scale As Shown

Revisions



Sheet Title





OHIO STATE BANK SITE PLAN

Sheet #

L1.0

Ohio State Bank Overall Plan
SCALE: 1" = 10'-0"

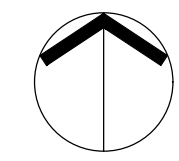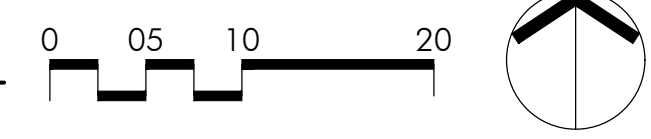

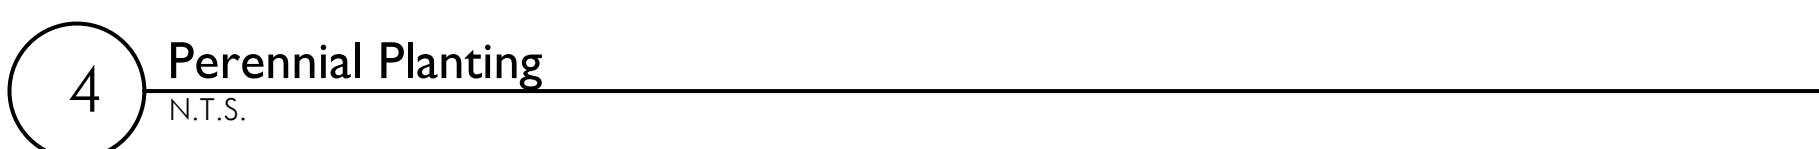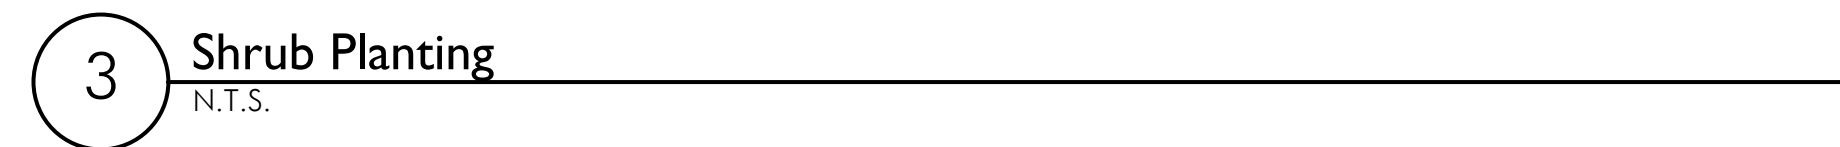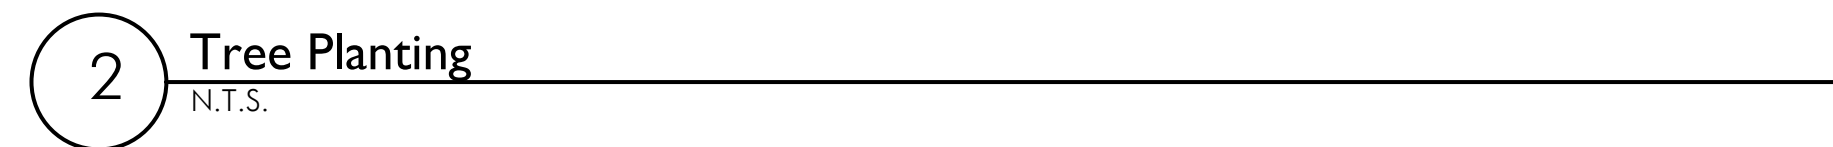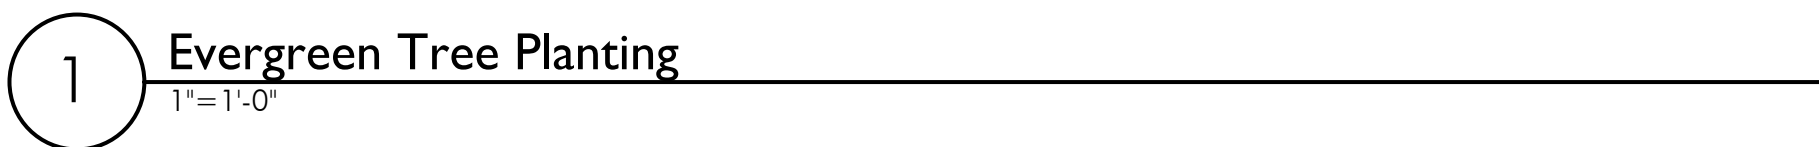

5 Perennial Spacing

