


271 S. CASSINGHAM RD.
COLUMBUS, OH 43209
T (626) 676-3330


SETS & REVISIONS: DATE:
TPCC REVIEW 6-21-23

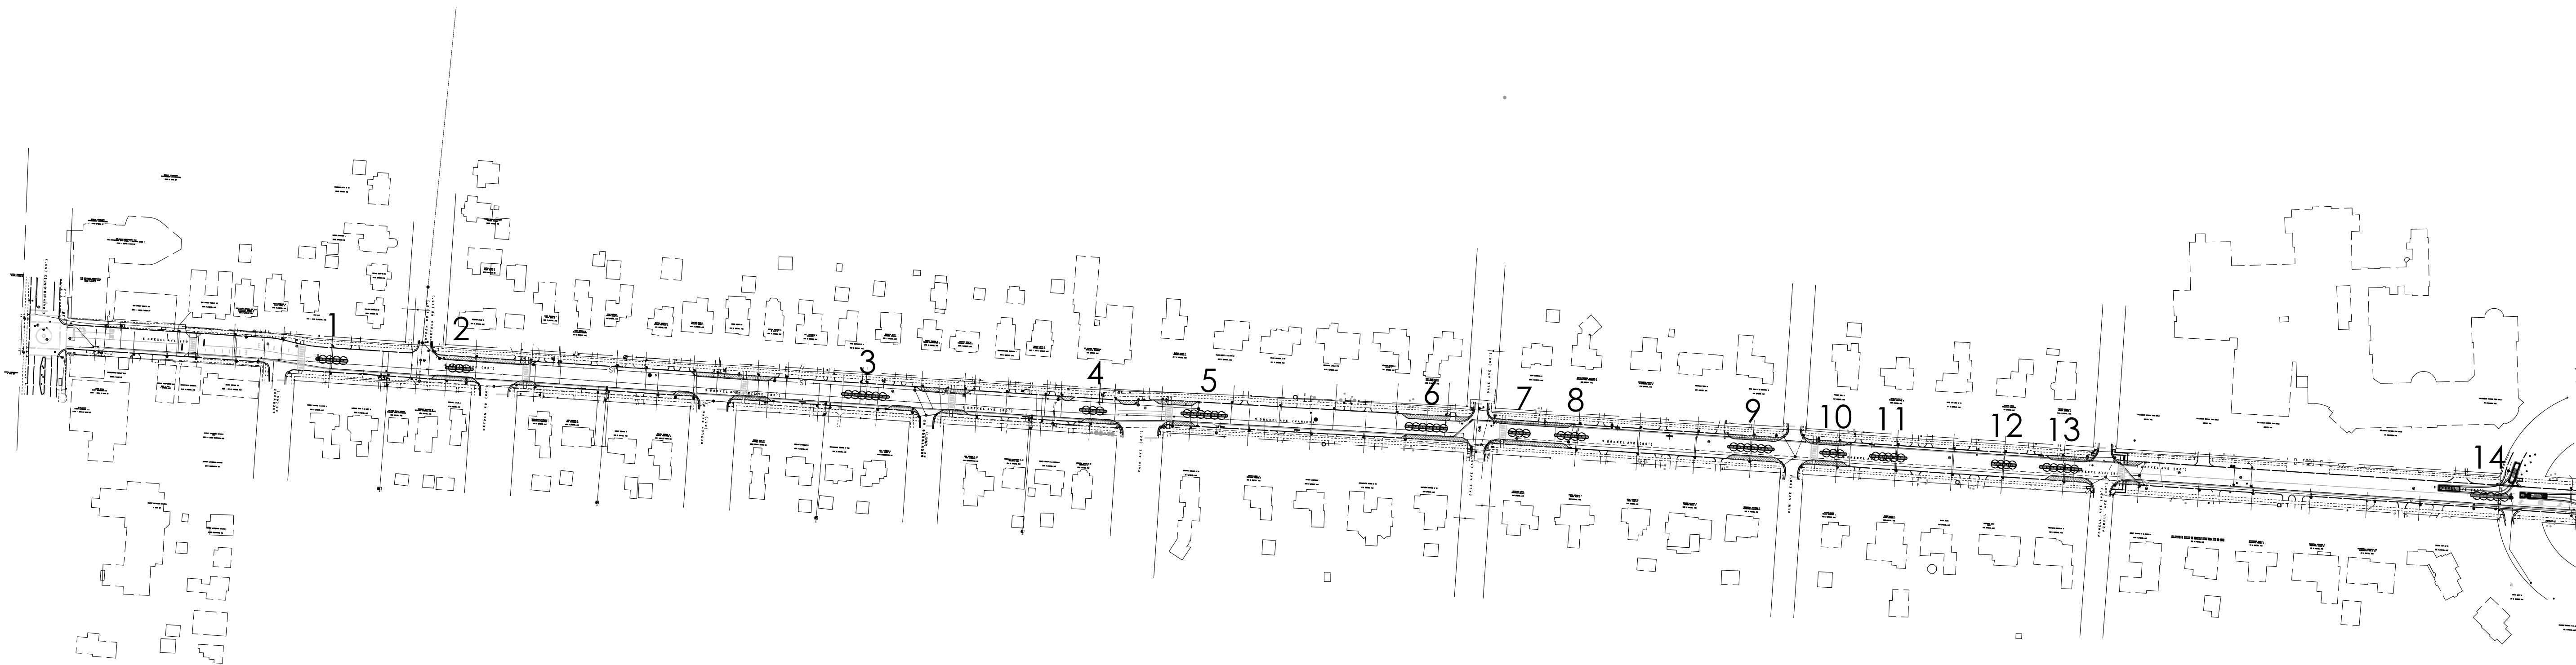



1 SITE PLAN - OVERVIEW WITH MEDIANS NUMBERED
SCALE: NTS



DREXEL AVENUE
MEDIANS
CITY OF BEXLEY
BEXLEY, OH 43209

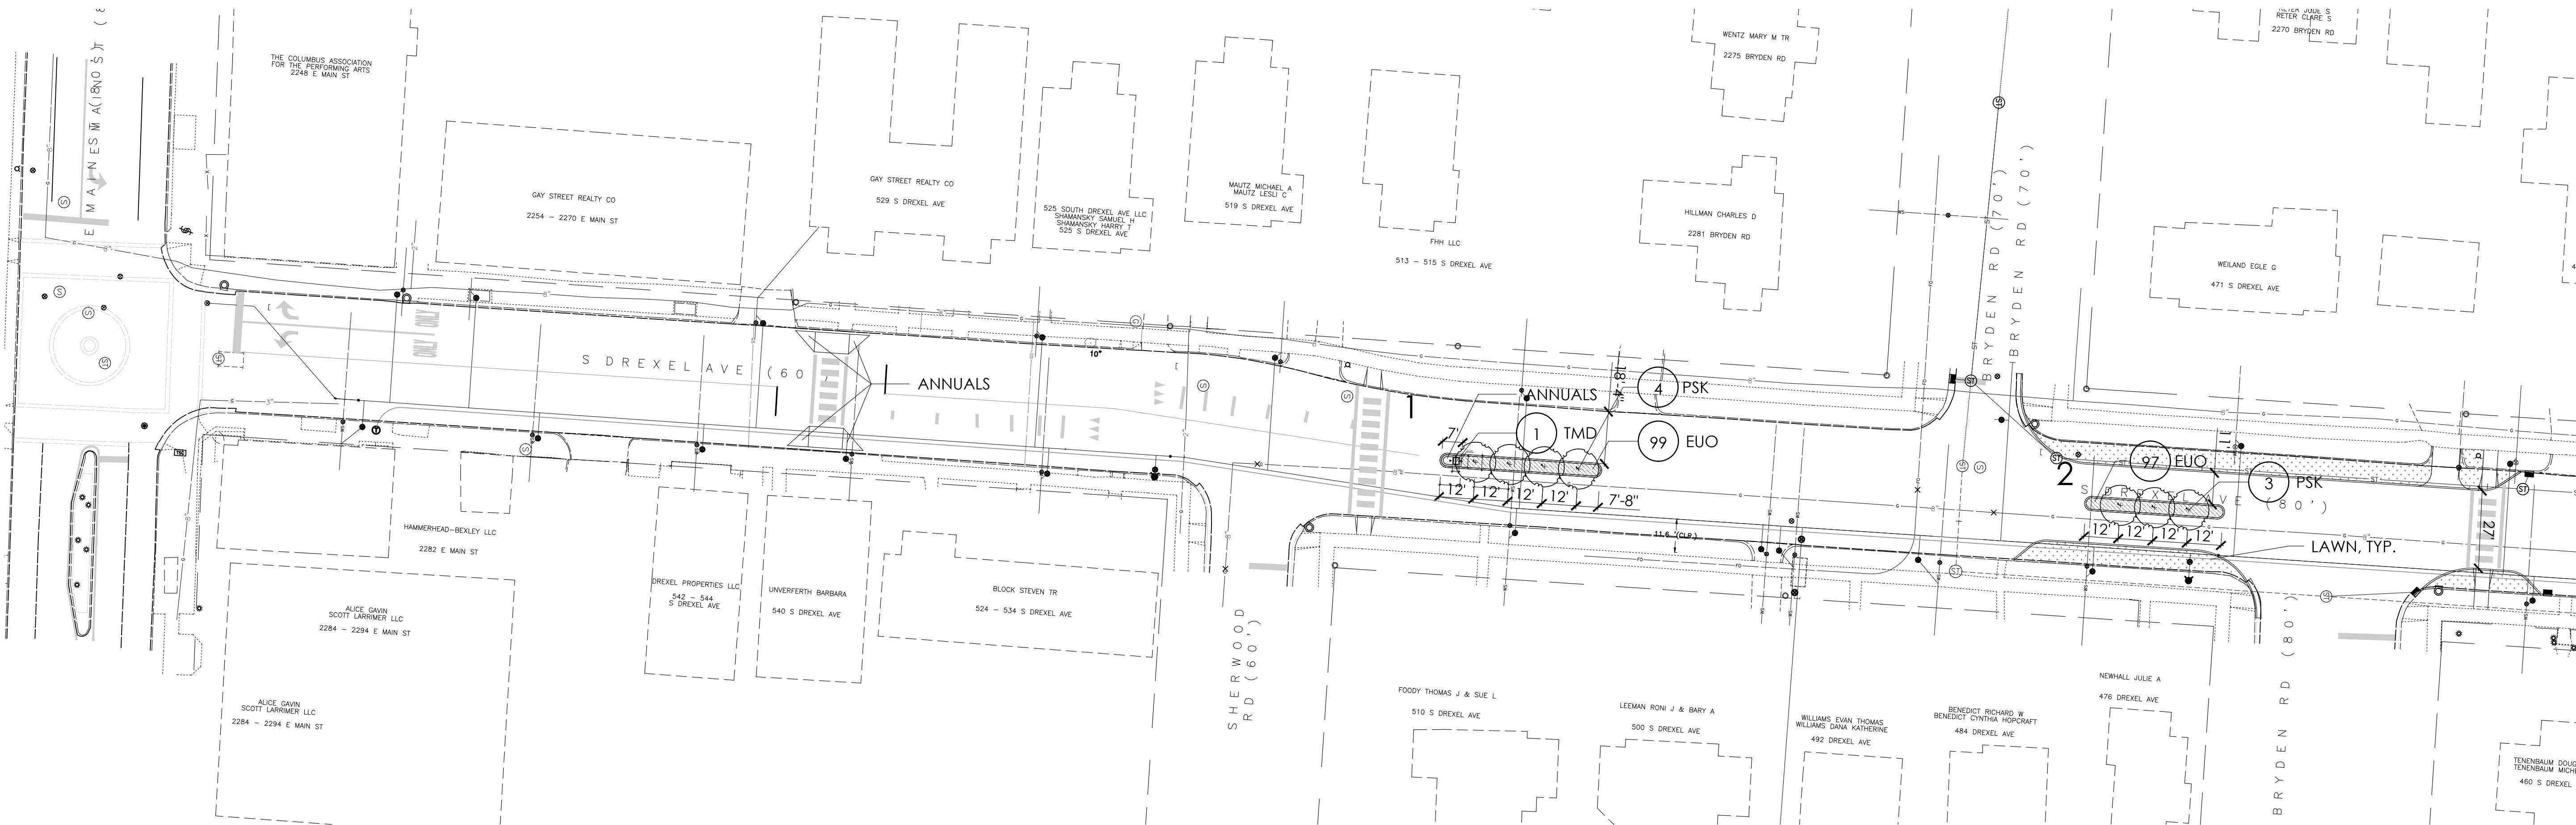

2 SITE PLAN - MAIN ST TO BRYDEN RD - MEDIANS 1 AND 2
SCALE: 1" = 30' - 0"

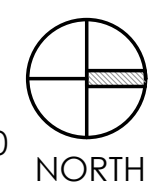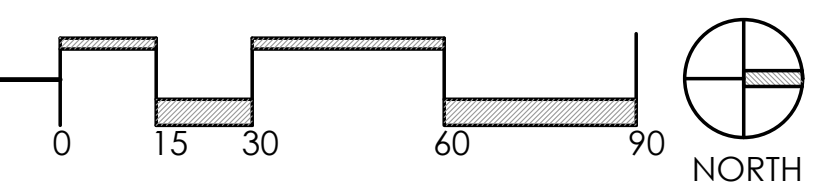


LANDSCAPE PLAN



ALL DRAWINGS ARE THE ORIGINAL WORK OF SPRUCE AND MAY NOT BE
DISCLOSED, USED OR DUPLICATED IN ANY WAY WITHOUT THE WRITTEN
CONSENT OF SPRUCE.

271 S. CASSINGHAM RD.
COLUMBUS, OH 43209
T (626) 676-3330


SETS & REVISIONS:	DATE:
TPGC REVIEW	6-21-23

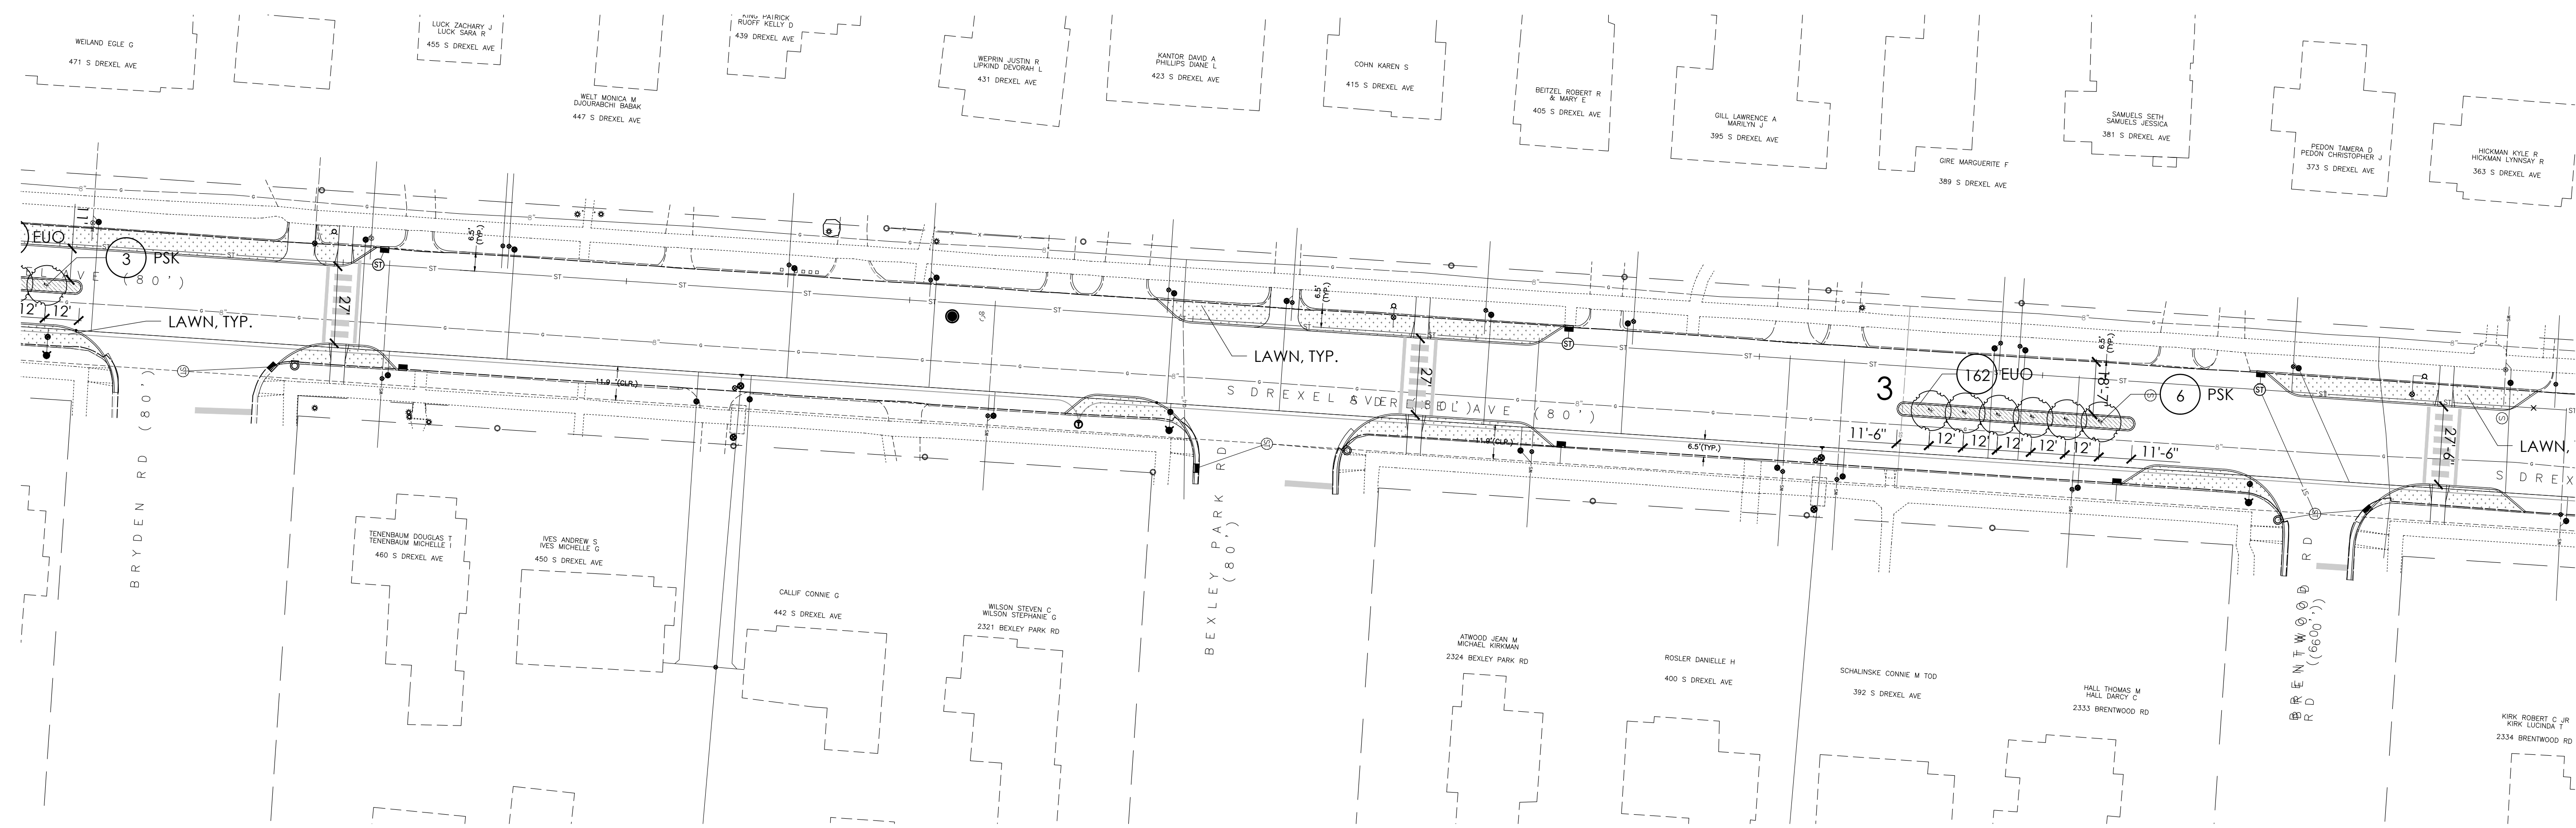

① SITE PLAN - BRYDEN TO BRENTWOOD RD - MEDIAN 3
SCALE: 1" = 30' - 0"

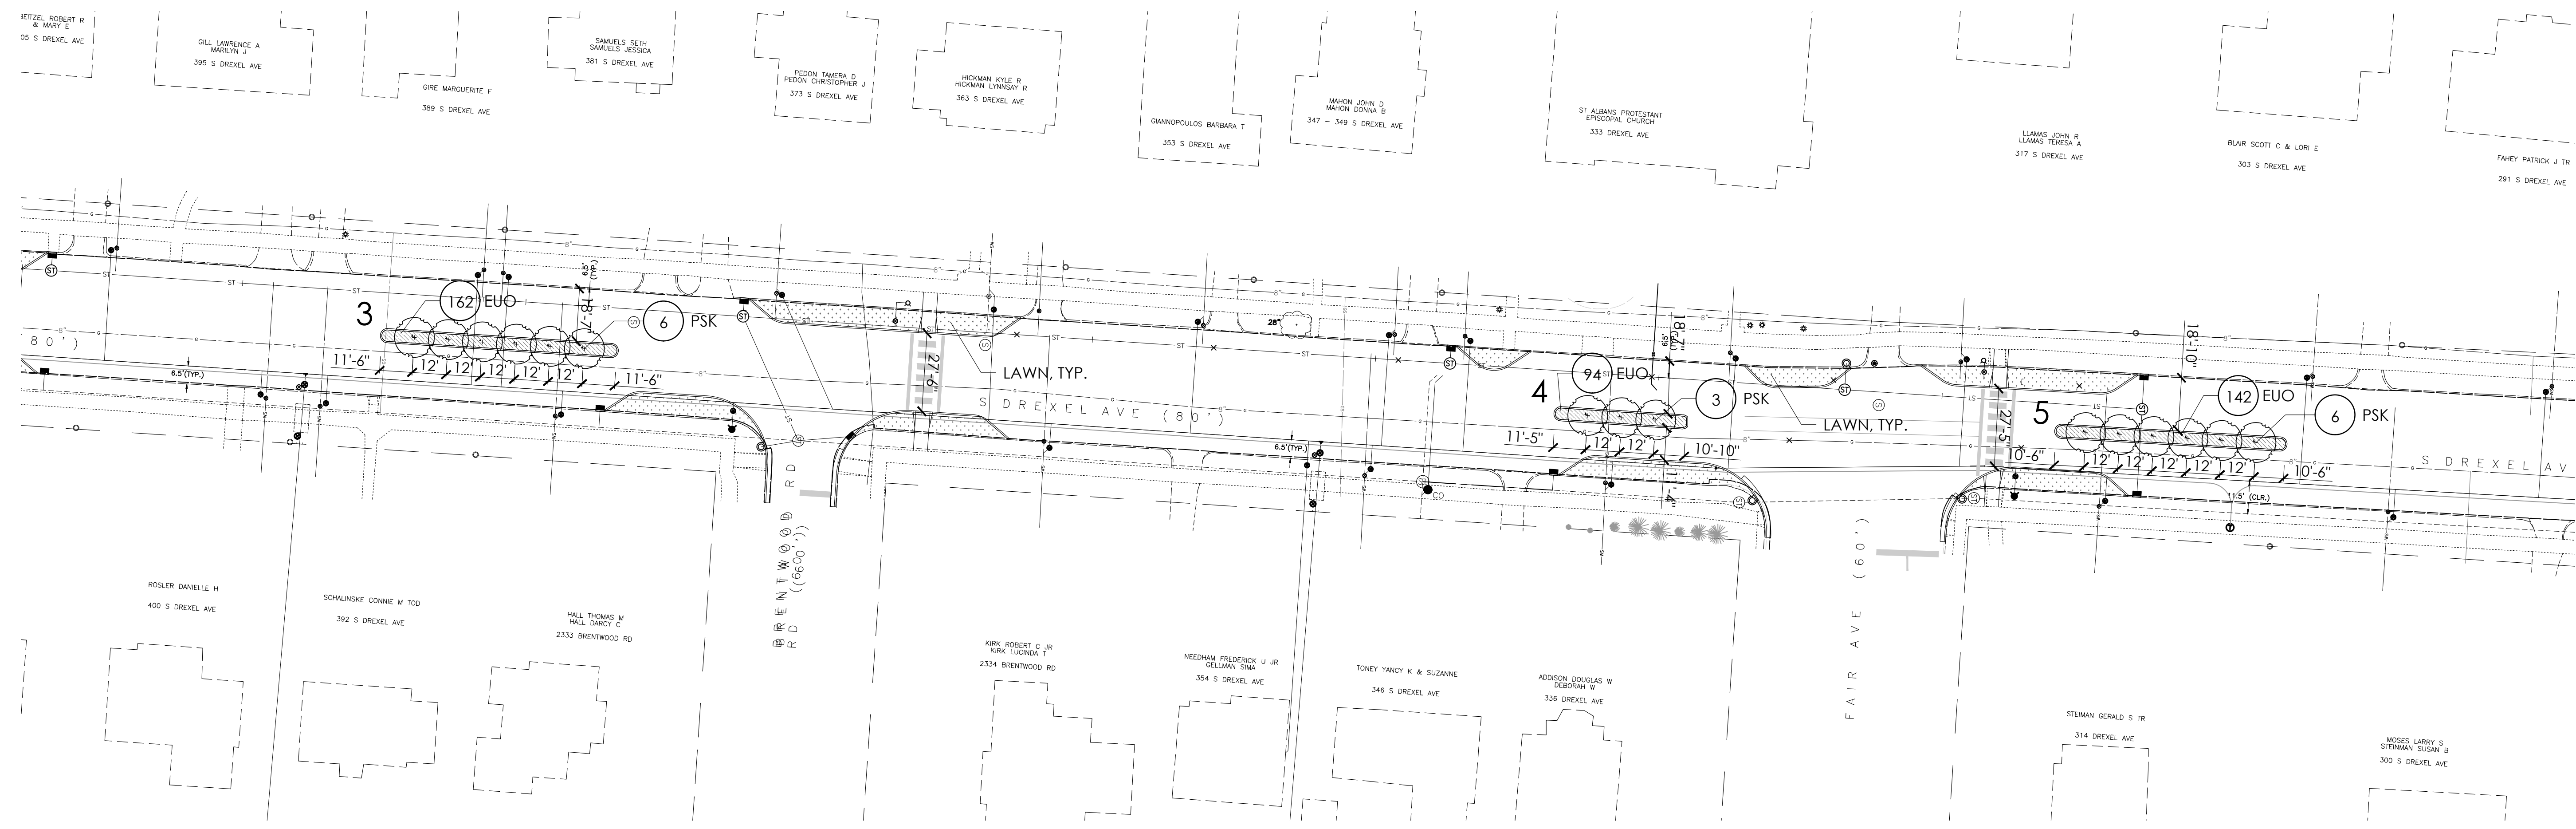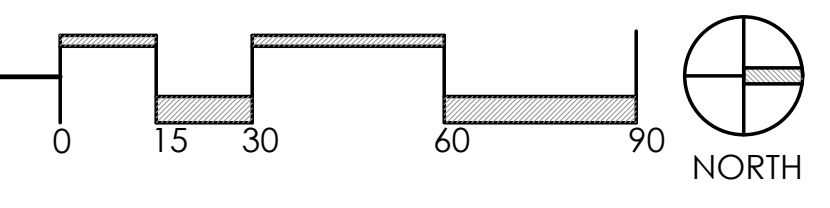

② SITE PLAN - BRENTWOOD RD TO FAIR AVE - MEDIANS 3, 4 AND 5
SCALE: 1" = 30' - 0"

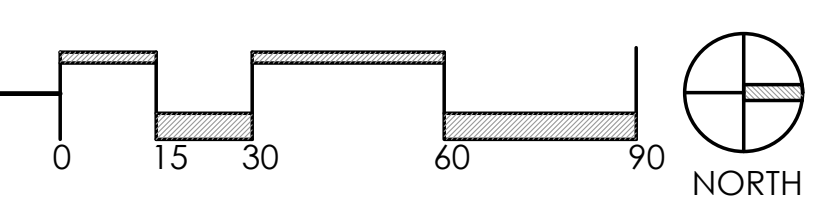


DREXEL AVENUE
MEDIANS
CITY OF BEXLEY
BEXLEY, OH 43209

LANDSCAPE PLAN



ALL DRAWINGS ARE THE ORIGINAL WORK OF SPRUCE AND MAY NOT BE DISCLOSED, USED OR DUPLICATED IN ANY WAY WITHOUT THE WRITTEN CONSENT OF SPRUCE.

271 S. CASSINGHAM RD.
COLUMBUS, OH 43209
T (626) 676-3330


SETS & REVISIONS: DATE:
TPGC REVIEW 6-21-23

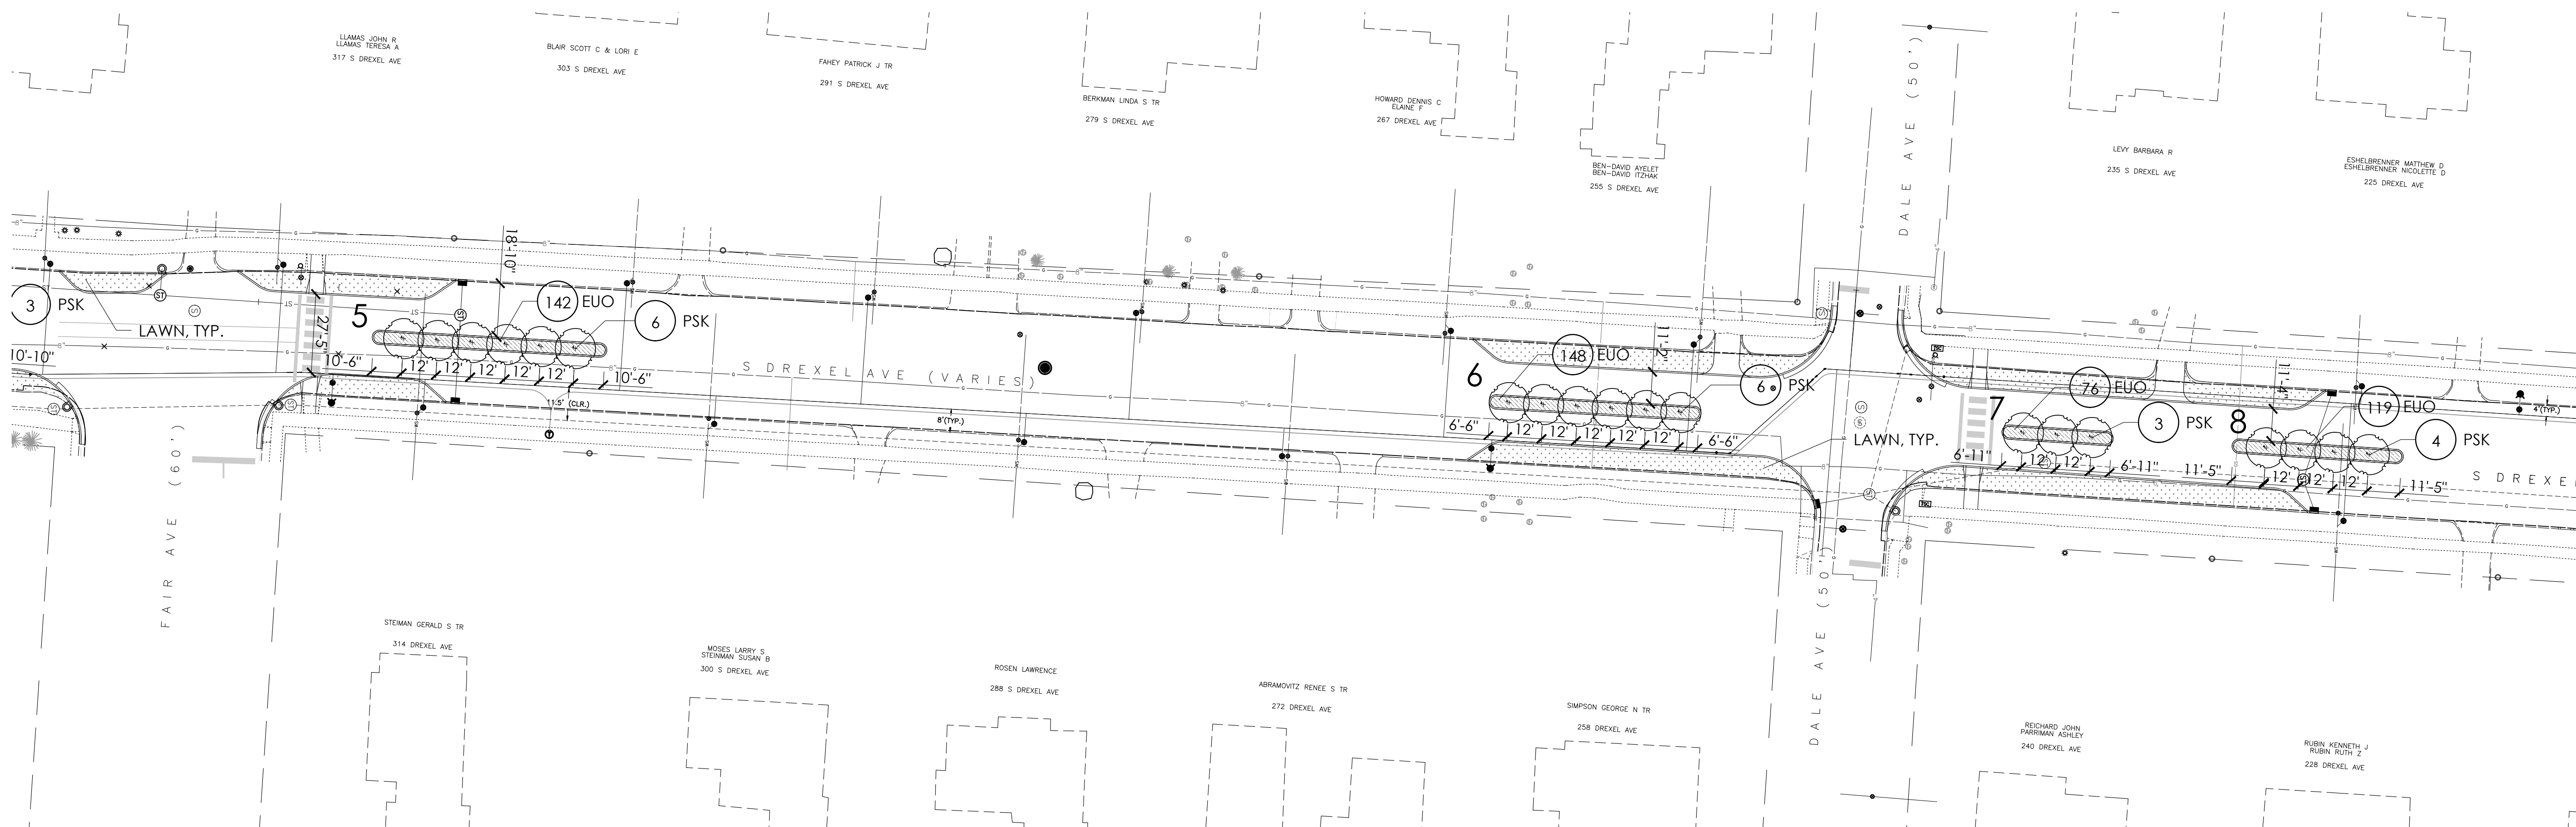

① SITE PLAN - FAIR AVE TO DALE AVE - MEDIANS 5, 6, 7 AND 8
SCALE: 1" = 30' - 0"

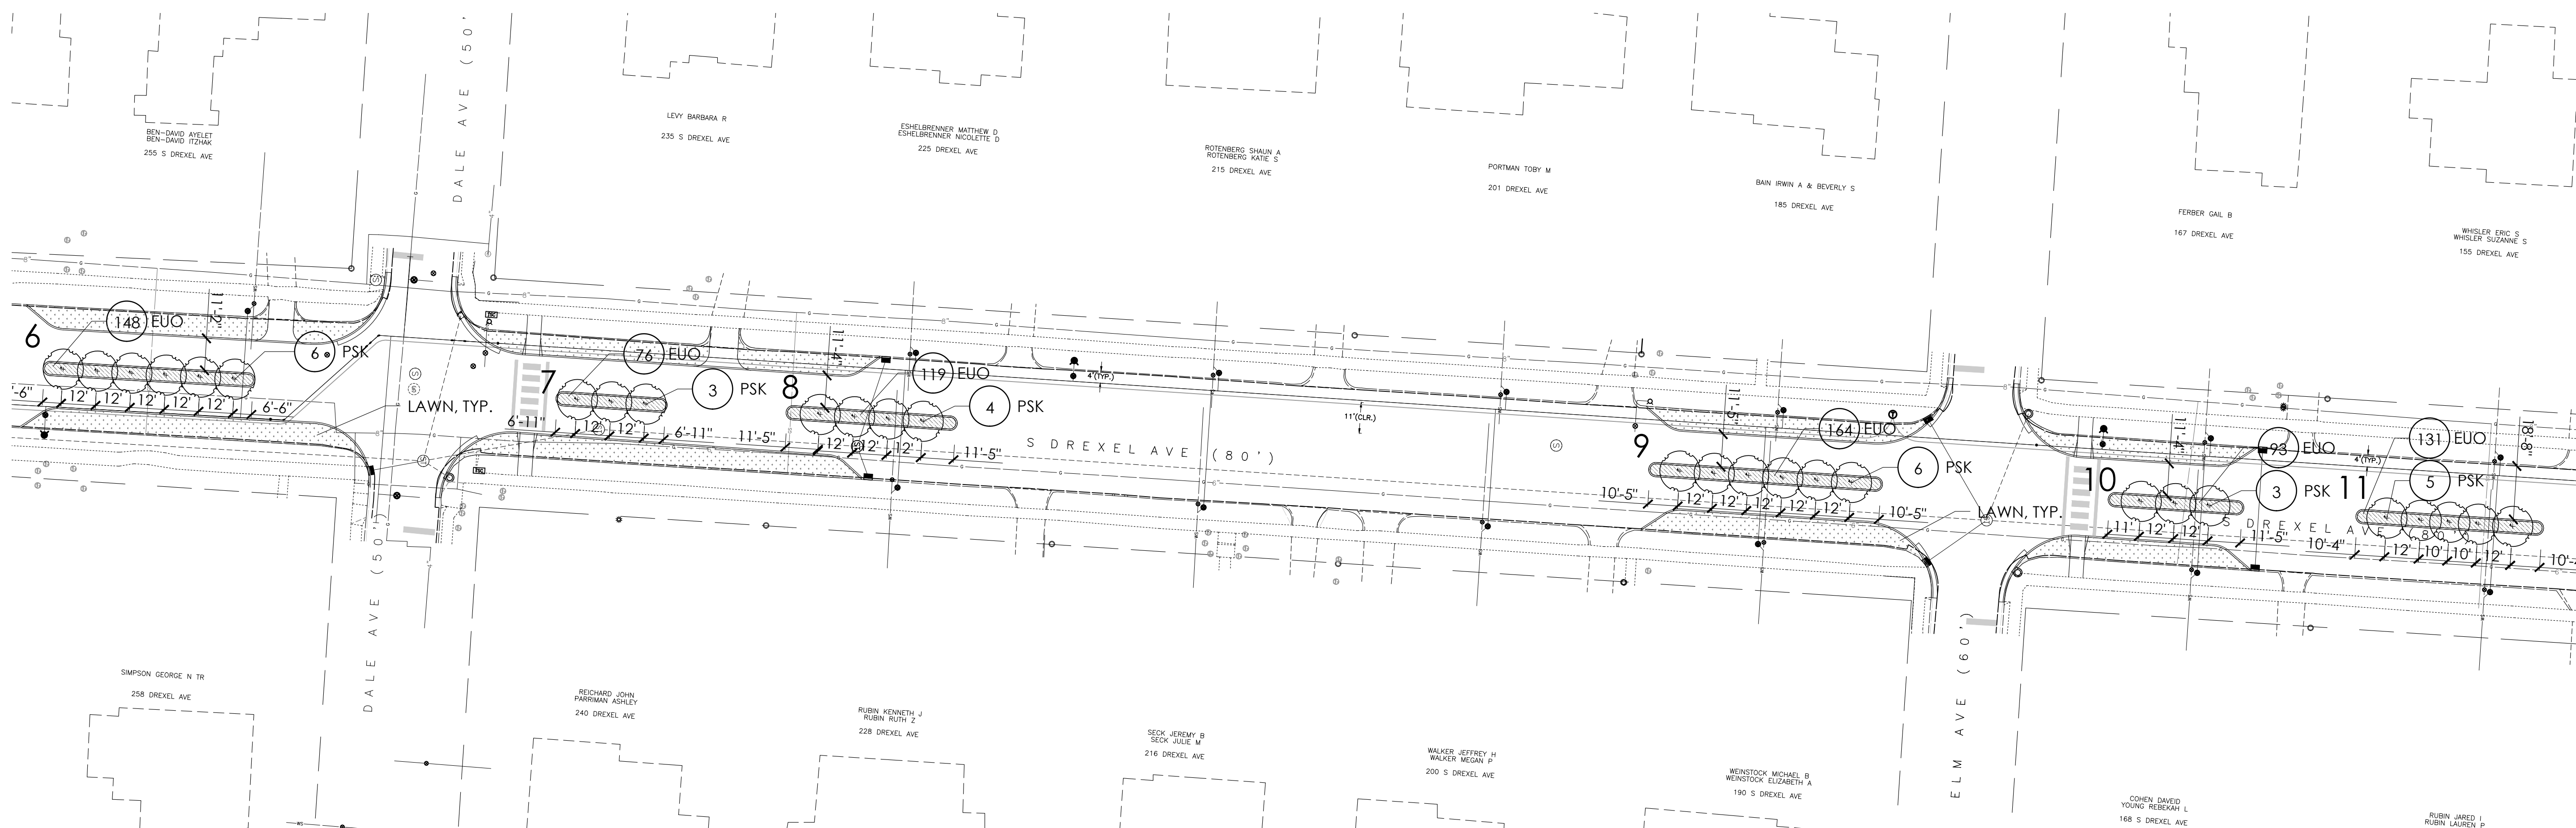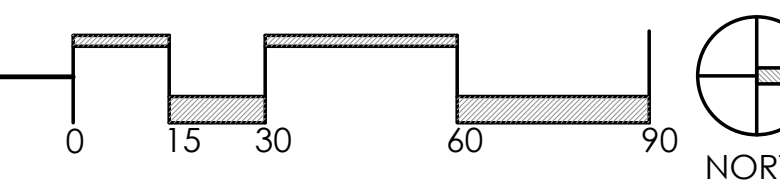

② SITE PLAN - DALE AVE TO ELM AVE - MEDIANS 6, 7, 8, 9, 10 AND 11
SCALE: 1" = 30' - 0"

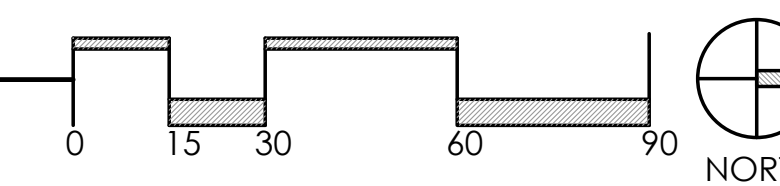


DREXEL AVENUE
MEDIANS
CITY OF BEXLEY
BEXLEY, OH 43209

LANDSCAPE PLAN


ALL DRAWINGS ARE THE ORIGINAL WORK OF SPRUCE AND MAY NOT BE DISCLOSED, USED OR DUPLICATED IN ANY WAY WITHOUT THE WRITTEN CONSENT OF SPRUCE.

271 S. CASSINGHAM RD.
COLUMBUS, OH 43209
T (626) 676-3330


SETS & REVISIONS: DATE:
TPGCC REVIEW 6-21-23

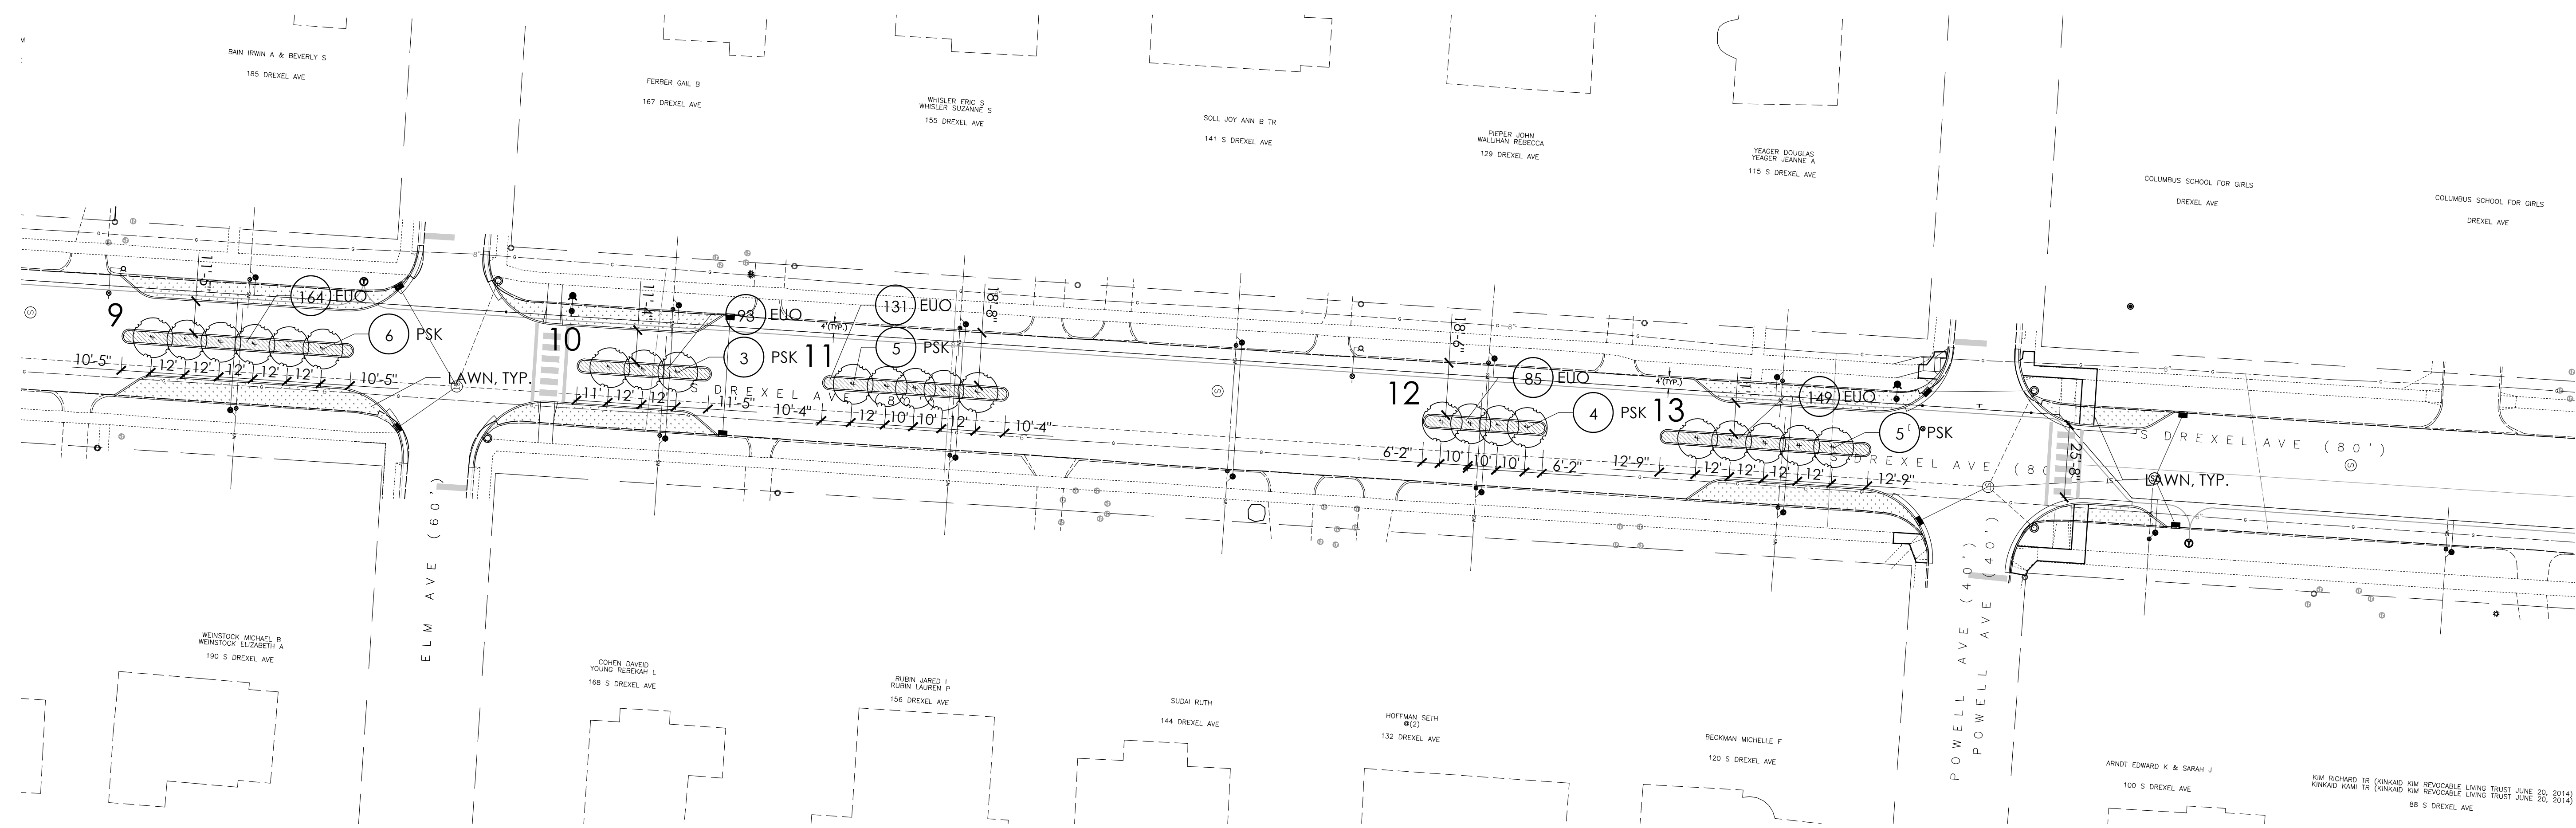


① SITE PLAN - ELM AVE TO POWELL AVE - MEDIANS 9, 10, 11, 12 AND 13
SCALE: 1" = 30' - 0"

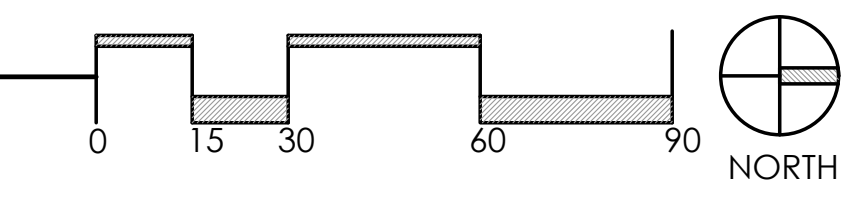

DREXEL AVENUE
MEDIANS
CITY OF BEXLEY
BEXLEY, OH 43209

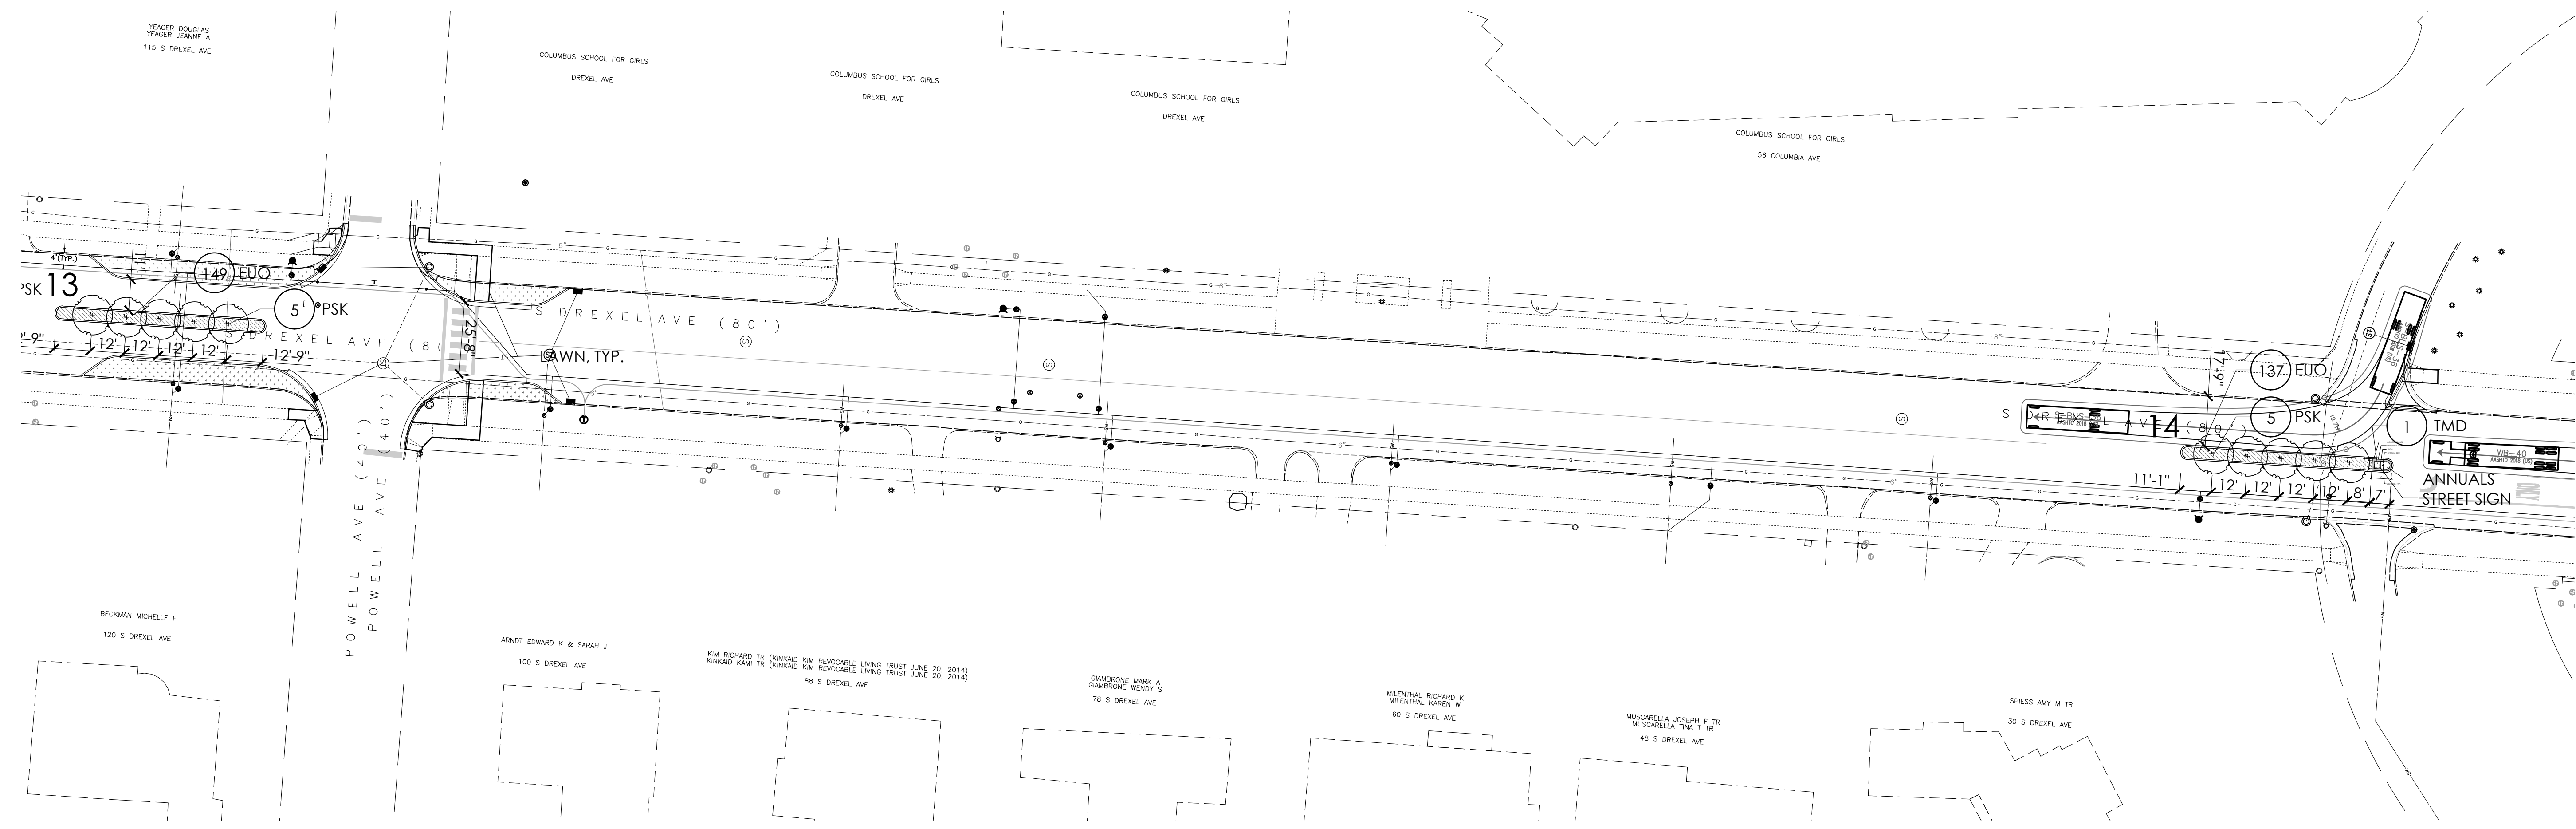

② SITE PLAN - POWELL AVE TO DREXEL CIRCLE - MEDIANS 13 AND 14
SCALE: 1" = 30' - 0"

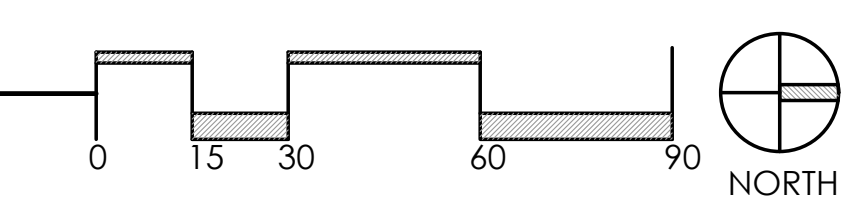

LANDSCAPE PLAN

ALL DRAWINGS ARE THE ORIGINAL WORK OF SPRUCE AND MAY NOT BE DISCLOSED, USED OR DUPLICATED IN ANY WAY WITHOUT THE WRITTEN CONSENT OF SPRUCE.

PLANT LIST TOTAL

(CONTRACTOR RESPONSIBLE FOR ALL PLANTS SHOWN ON PLAN)

QTY	KEY	BOTANICAL NAME	COMMON NAME	SIZE
TREE				
63	PSK	PRUNUS SERRULATA 'KWANZAN'	KWANZAN FLOWERING CHERRY	2"
SHRUB				
1700	EUO	EUONYMUS FORTUNEI 'COLORATUS' (34 FLATS)	WINTERCREEPER	501; 18" OC; TRIANG.
2	TMD	TAXUS MEDIA 'DENSIFORMIS'	YEW	24-30"

PLANT LIST BY MEDIAN

(CONTRACTOR RESPONSIBLE FOR ALL PLANTS SHOWN ON PLAN)

QTY	KEY	BOTANICAL NAME	COMMON NAME	SIZE
MEDIAN 1				
4	PSK	PRUNUS SERRULATA 'KWANZAN'	KWANZAN FLOWERING CHERRY	2"
98	EUO	EUONYMUS FORTUNEI 'COLORATUS'	WINTERCREEPER	501; 18" OC; TRIANG.
1	TMD	TAXUS MEDIA 'DENSIFORMIS'	YEW	24-30"
MEDIAN 2				
3	PSK	PRUNUS SERRULATA 'KWANZAN'	KWANZAN FLOWERING CHERRY	2"
97	EUO	EUONYMUS FORTUNEI 'COLORATUS'	WINTERCREEPER	501; 18" OC; TRIANG.
MEDIAN 3				
6	PSK	PRUNUS SERRULATA 'KWANZAN'	KWANZAN FLOWERING CHERRY	2"
167	EUO	EUONYMUS FORTUNEI 'COLORATUS'	WINTERCREEPER	501; 18" OC; TRIANG.
MEDIAN 4				
3	PSK	PRUNUS SERRULATA 'KWANZAN'	KWANZAN FLOWERING CHERRY	2"
94	EUO	EUONYMUS FORTUNEI 'COLORATUS'	WINTERCREEPER	501; 18" OC; TRIANG.
MEDIAN 5				
6	PSK	PRUNUS SERRULATA 'KWANZAN'	KWANZAN FLOWERING CHERRY	2"
142	EUO	EUONYMUS FORTUNEI 'COLORATUS'	WINTERCREEPER	501; 18" OC; TRIANG.
MEDIAN 6				
6	PSK	PRUNUS SERRULATA 'KWANZAN'	KWANZAN FLOWERING CHERRY	2"
148	EUO	EUONYMUS FORTUNEI 'COLORATUS'	WINTERCREEPER	501; 18" OC; TRIANG.
MEDIAN 7				
3	PSK	PRUNUS SERRULATA 'KWANZAN'	KWANZAN FLOWERING CHERRY	2"
76	EUO	EUONYMUS FORTUNEI 'COLORATUS'	WINTERCREEPER	501; 18" OC; TRIANG.
MEDIAN 8				
4	PSK	PRUNUS SERRULATA 'KWANZAN'	KWANZAN FLOWERING CHERRY	2"
119	EUO	EUONYMUS FORTUNEI 'COLORATUS'	WINTERCREEPER	501; 18" OC; TRIANG.
MEDIAN 9				
6	PSK	PRUNUS SERRULATA 'KWANZAN'	KWANZAN FLOWERING CHERRY	2"
164	EUO	EUONYMUS FORTUNEI 'COLORATUS'	WINTERCREEPER	501; 18" OC; TRIANG.
MEDIAN 10				
3	PSK	PRUNUS SERRULATA 'KWANZAN'	KWANZAN FLOWERING CHERRY	2"
93	EUO	EUONYMUS FORTUNEI 'COLORATUS'	WINTERCREEPER	501; 18" OC; TRIANG.
MEDIAN 11				
5	PSK	PRUNUS SERRULATA 'KWANZAN'	KWANZAN FLOWERING CHERRY	2"
131	EUO	EUONYMUS FORTUNEI 'COLORATUS'	WINTERCREEPER	501; 18" OC; TRIANG.
MEDIAN 12				
4	PSK	PRUNUS SERRULATA 'KWANZAN'	KWANZAN FLOWERING CHERRY	2"
85	EUO	EUONYMUS FORTUNEI 'COLORATUS'	WINTERCREEPER	501; 18" OC; TRIANG.
MEDIAN 13				
5	PSK	PRUNUS SERRULATA 'KWANZAN'	KWANZAN FLOWERING CHERRY	2"
149	EUO	EUONYMUS FORTUNEI 'COLORATUS'	WINTERCREEPER	501; 18" OC; TRIANG.
MEDIAN 14				
5	PSK	PRUNUS SERRULATA 'KWANZAN'	KWANZAN FLOWERING CHERRY	2"
137	EUO	EUONYMUS FORTUNEI 'COLORATUS'	WINTERCREEPER	501; 18" OC; TRIANG.
1	TMD	TAXUS MEDIA 'DENSIFORMIS'	YEW	24-30"

LOW VOLTAGE LIGHTING KEY:

(65 EA) ▲ 35° UPLIGHT

spruce

271 S. CASSINGHAM RD.
COLUMBUS, OH 43209
T (626) 676-3330

SETS & REVISIONS: DATE:
TPGC REVIEW 6-21-23

DREXEL AVENUE
MEDIANS
CITY OF BEXLEY
BEXLEY, OH 43209



PSK- KWANZAN FLOWERING CHERRY
25-30'X25-30' / APR



EUO - WINTERCREEPER
0.5-0.75 X 1-3'




TMD - YEW
3-4'X4-6'


PLANT LIST

ALL DRAWING ARE THE ORIGINAL WORK OF SPRUCE AND MAY NOT BE DISCLOSED, USED OR DUPLICATED IN ANY WAY WITHOUT THE WRITTEN CONSENT OF SPRUCE.


L-5

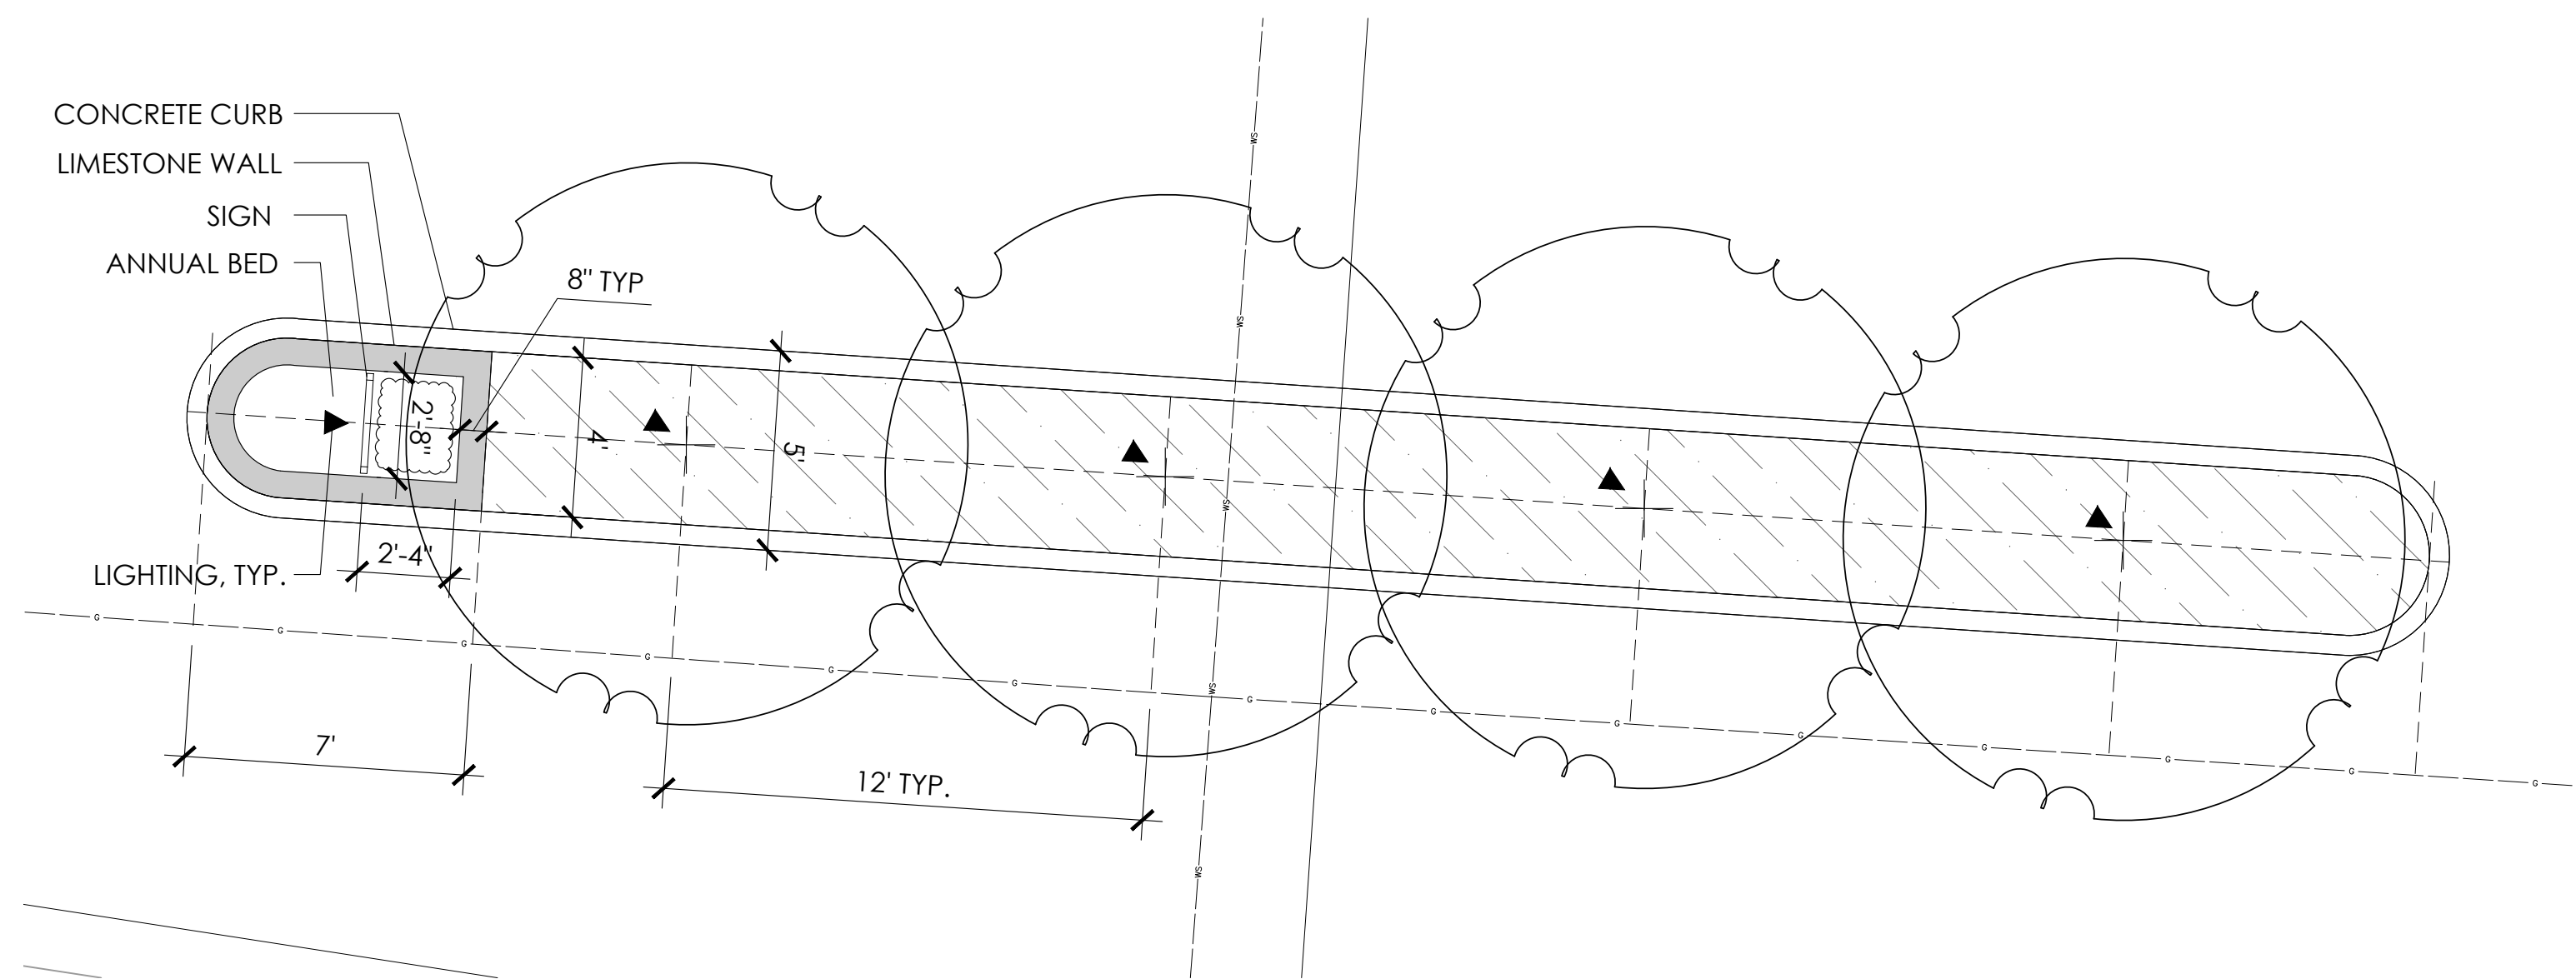


1 ENLARGED PLANTER @ MEDIAN 1
SCALE: 1/4" = 1' - 0"

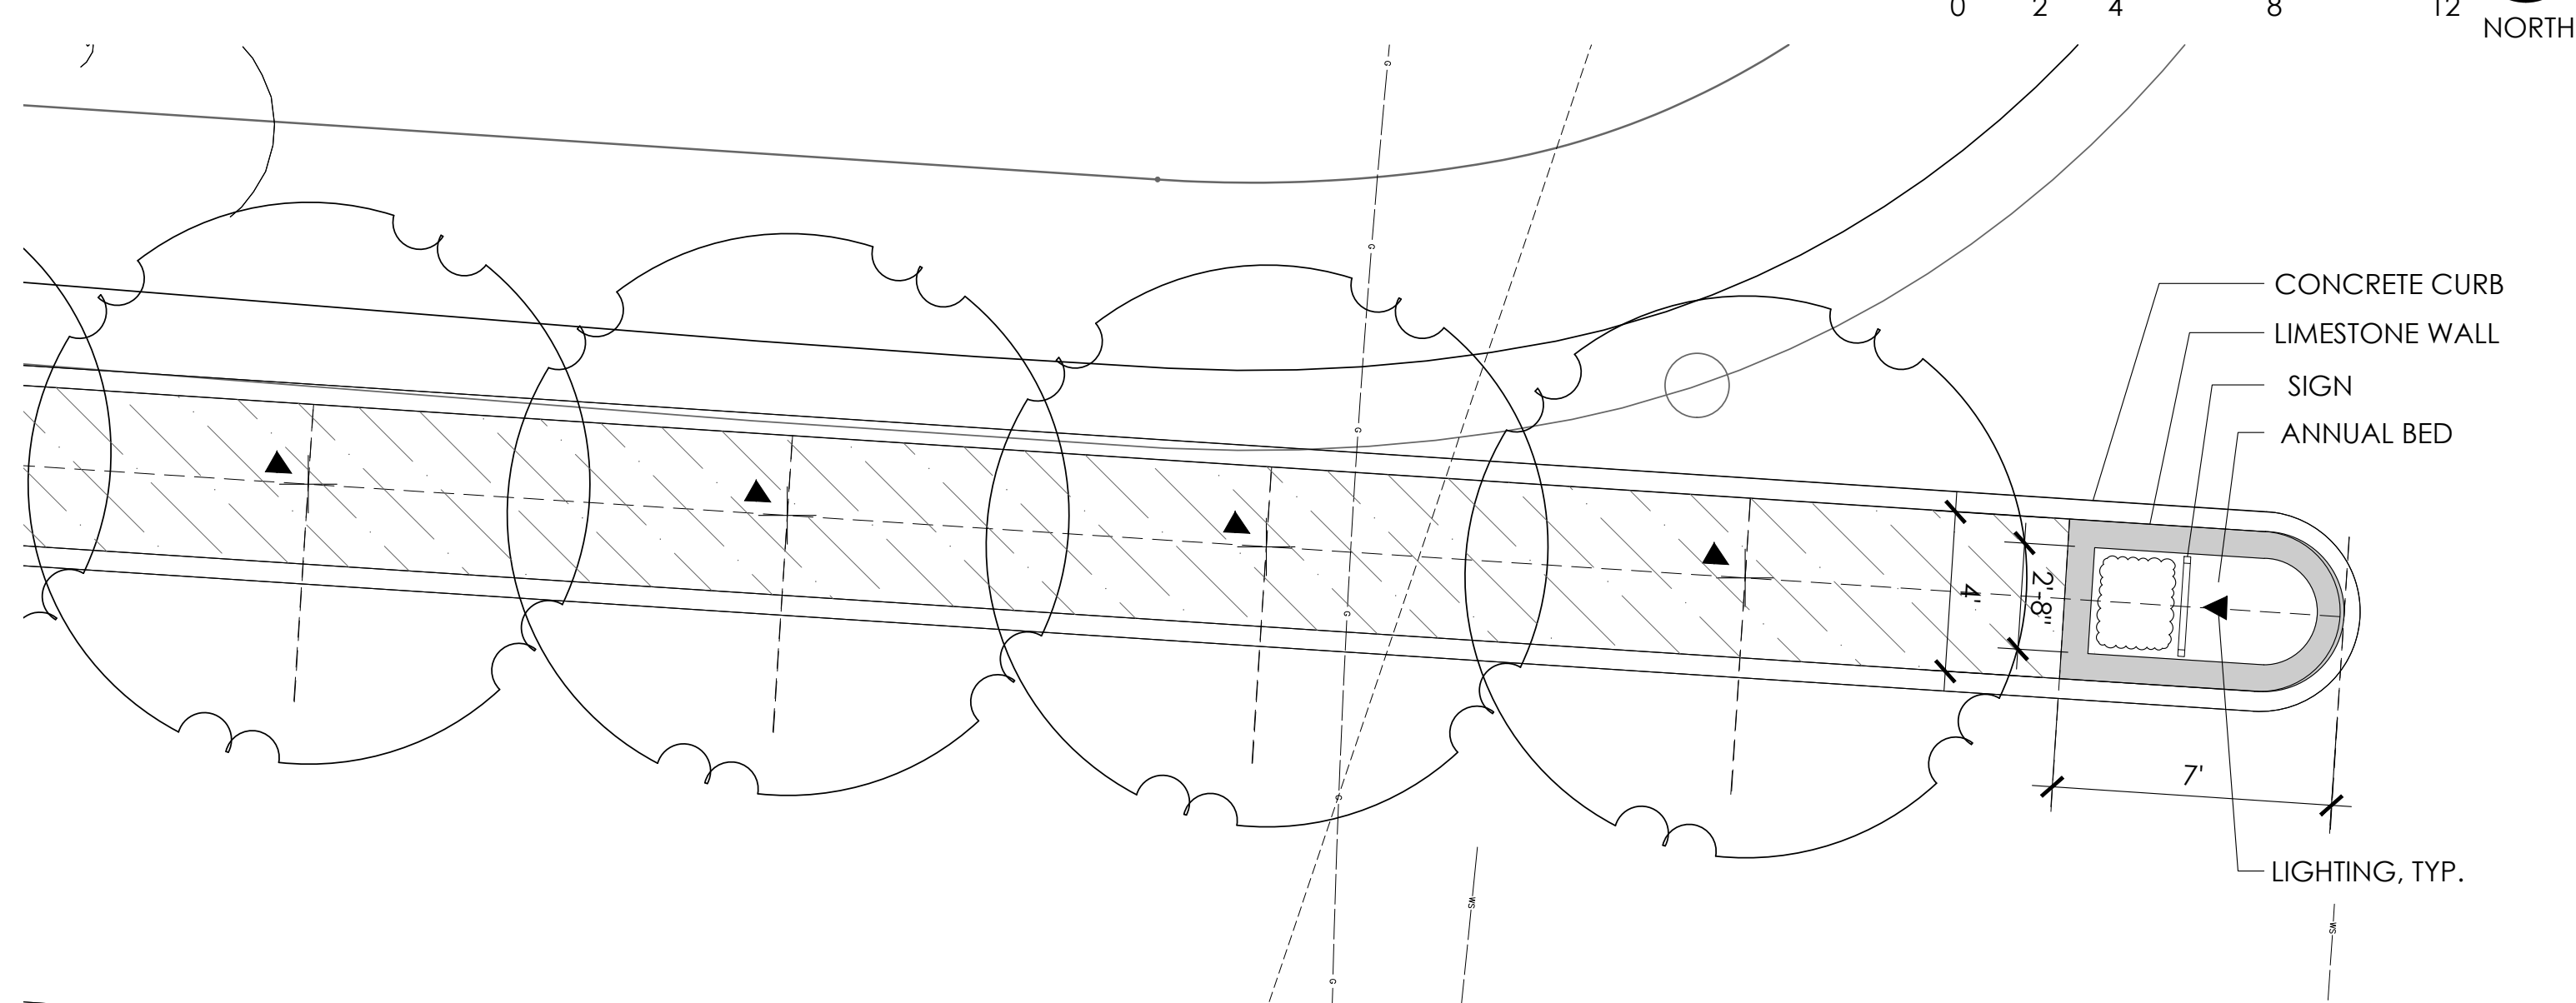


2 ENLARGED PLANTER @ MEDIAN 14
SCALE: 1/4" = 1' - 0"

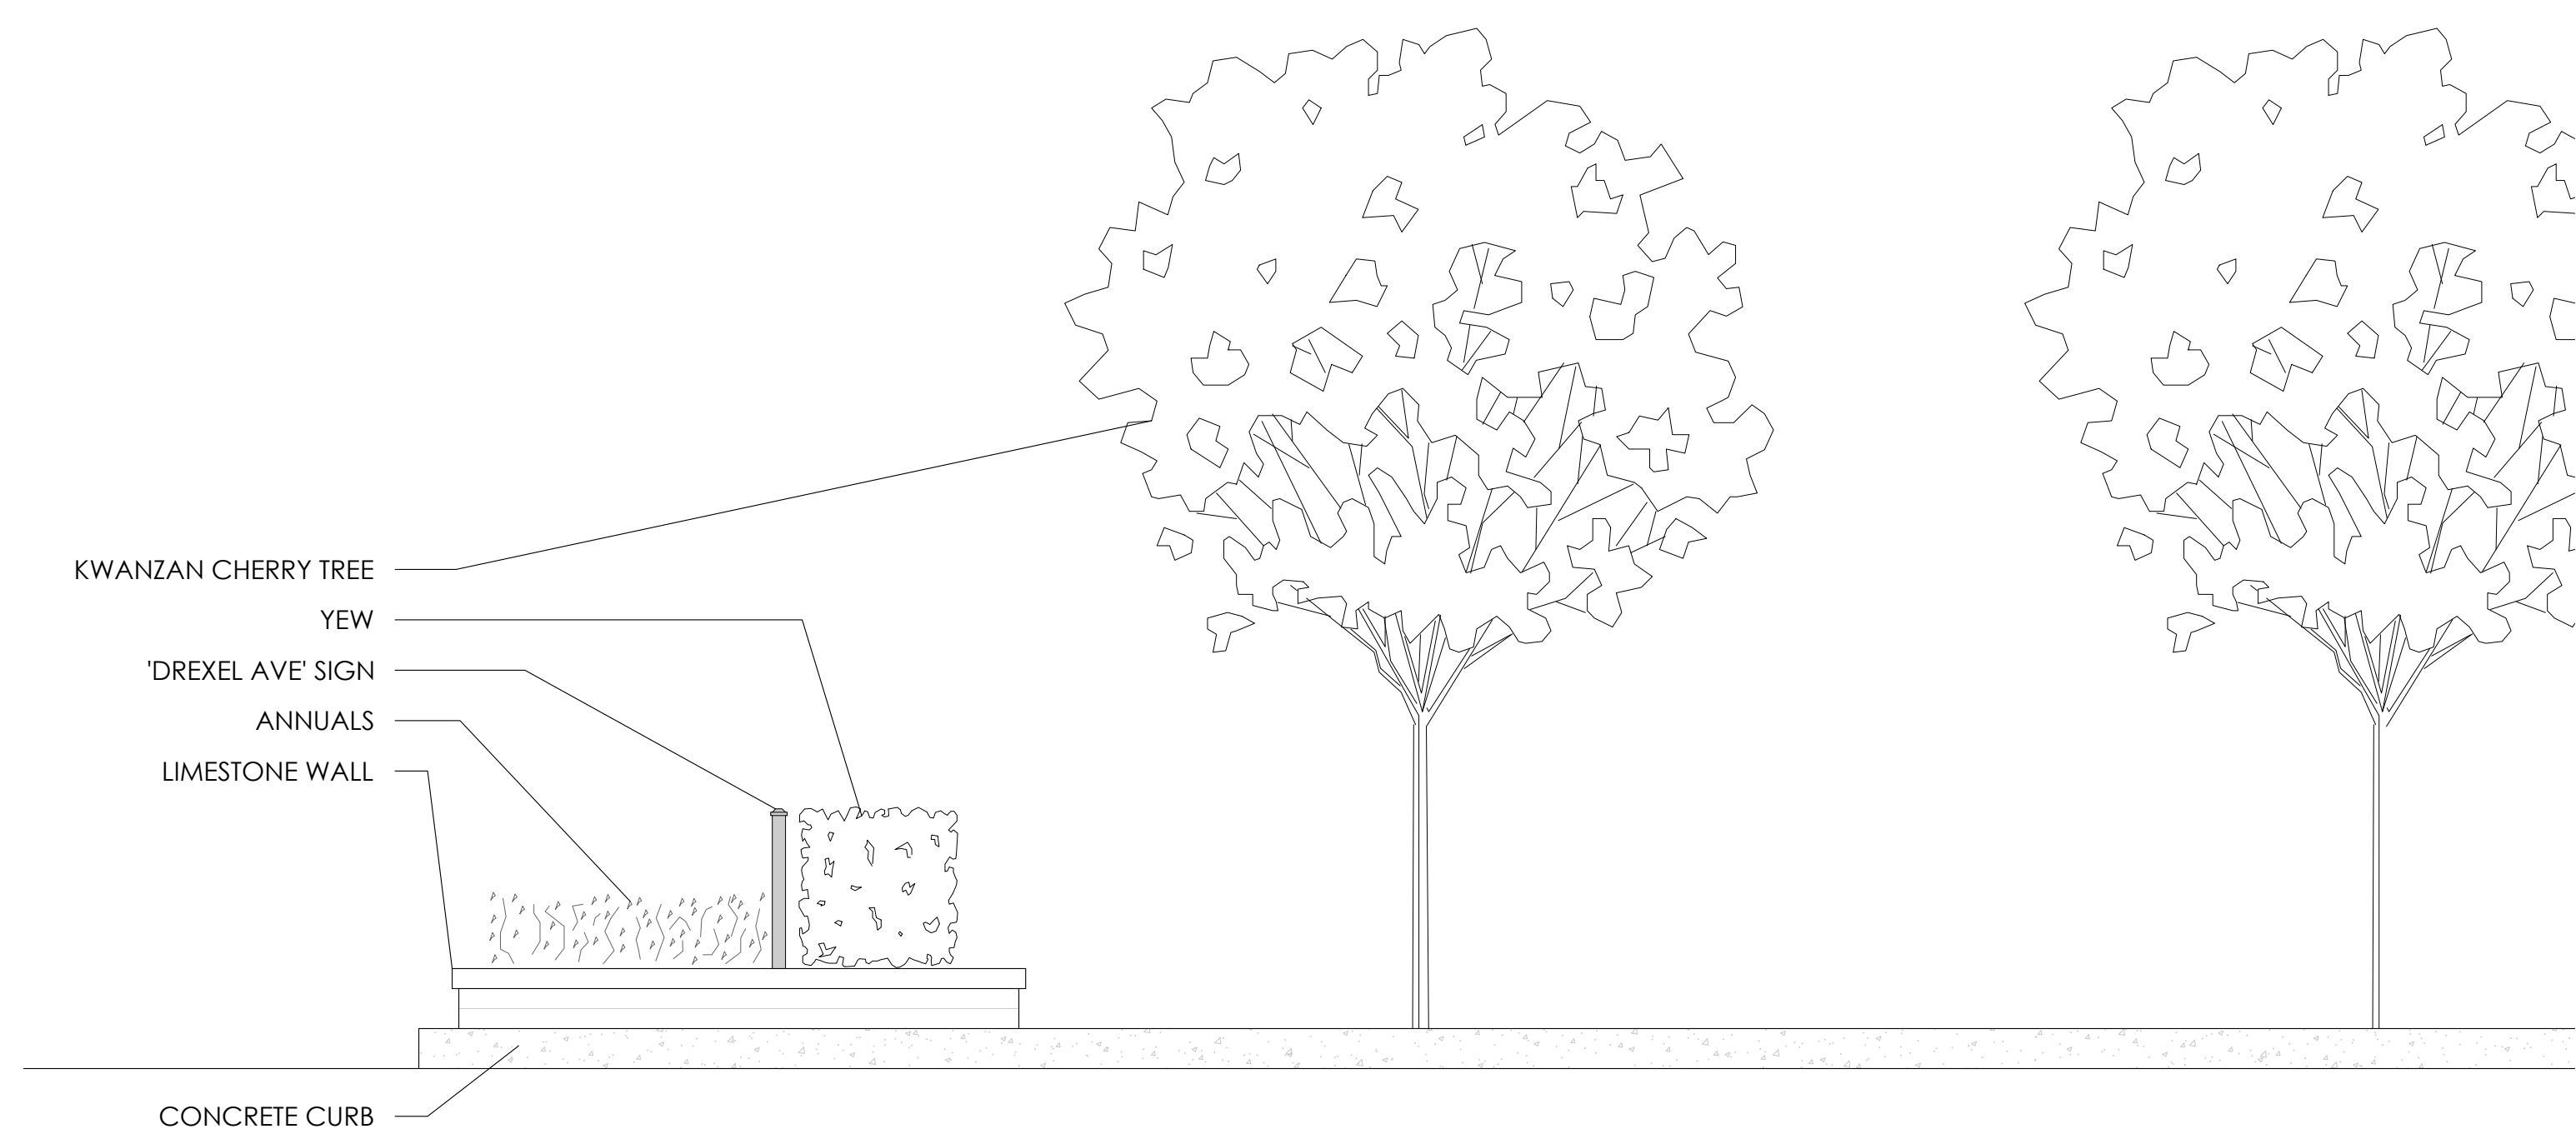


5 MEDIAN 1 AND 14 SIDE ELEVATION TYPICAL
SCALE: 1/2" = 1' - 0"

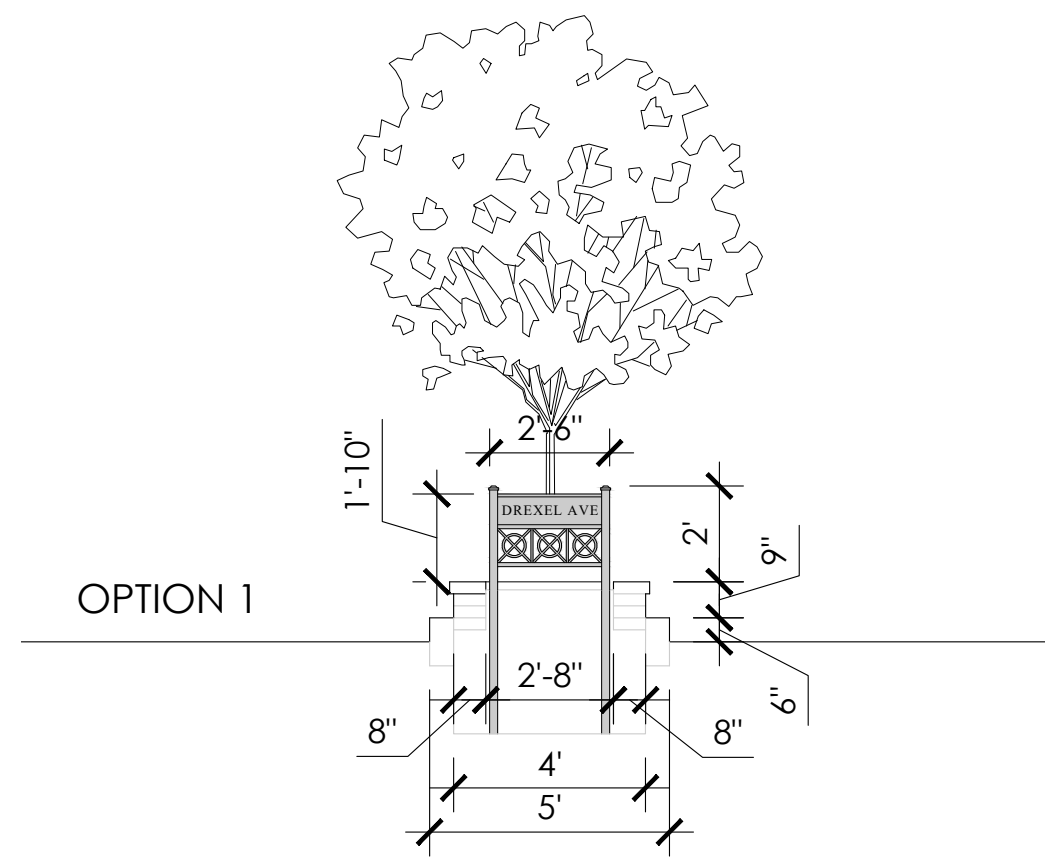


3 MEDIAN 1 AND 14 SECTION OPTIONS
SCALE: 1/4" = 1' - 0"

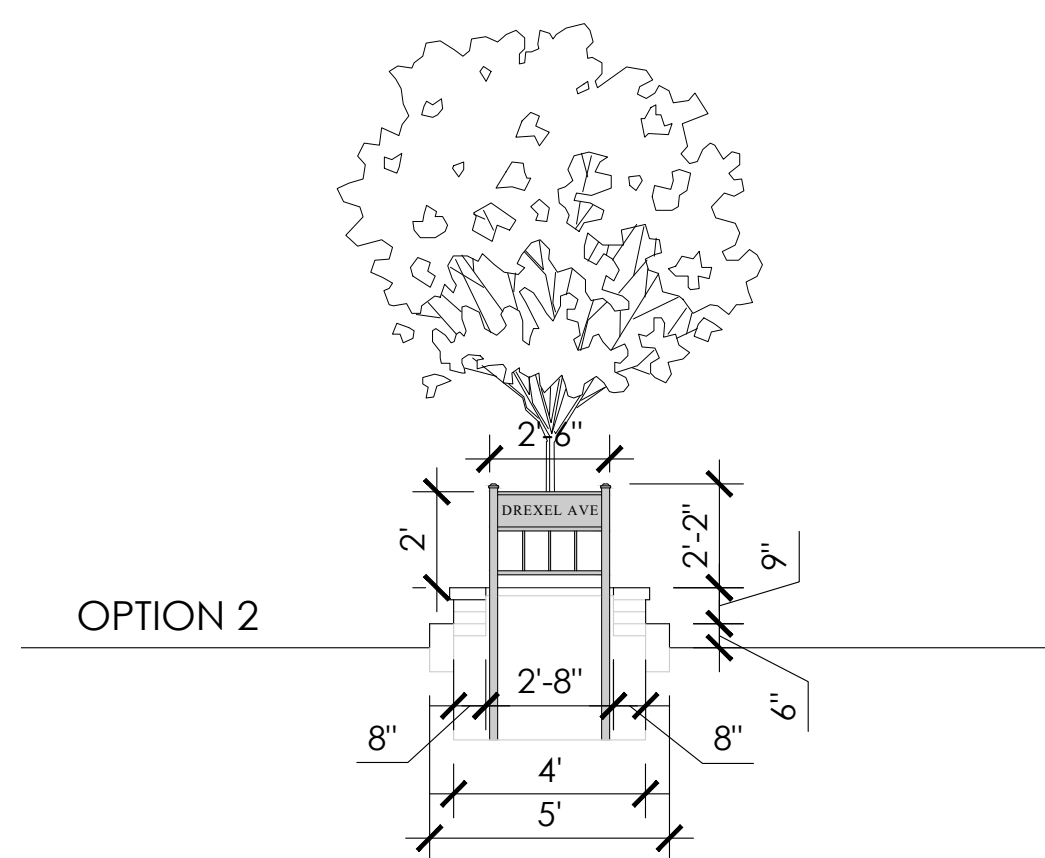

6 MEDIAN 1 AND 14 SIGNAGE ELEVATION OPTIONS
SCALE: 1/2" = 1' - 0"

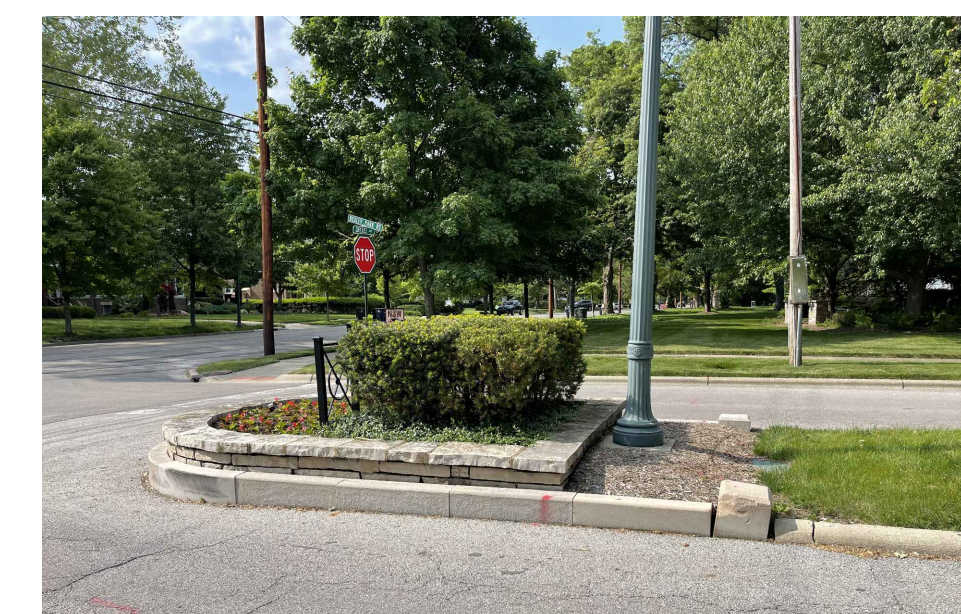

4 PRECEDENT IMAGES
SCALE: NTS

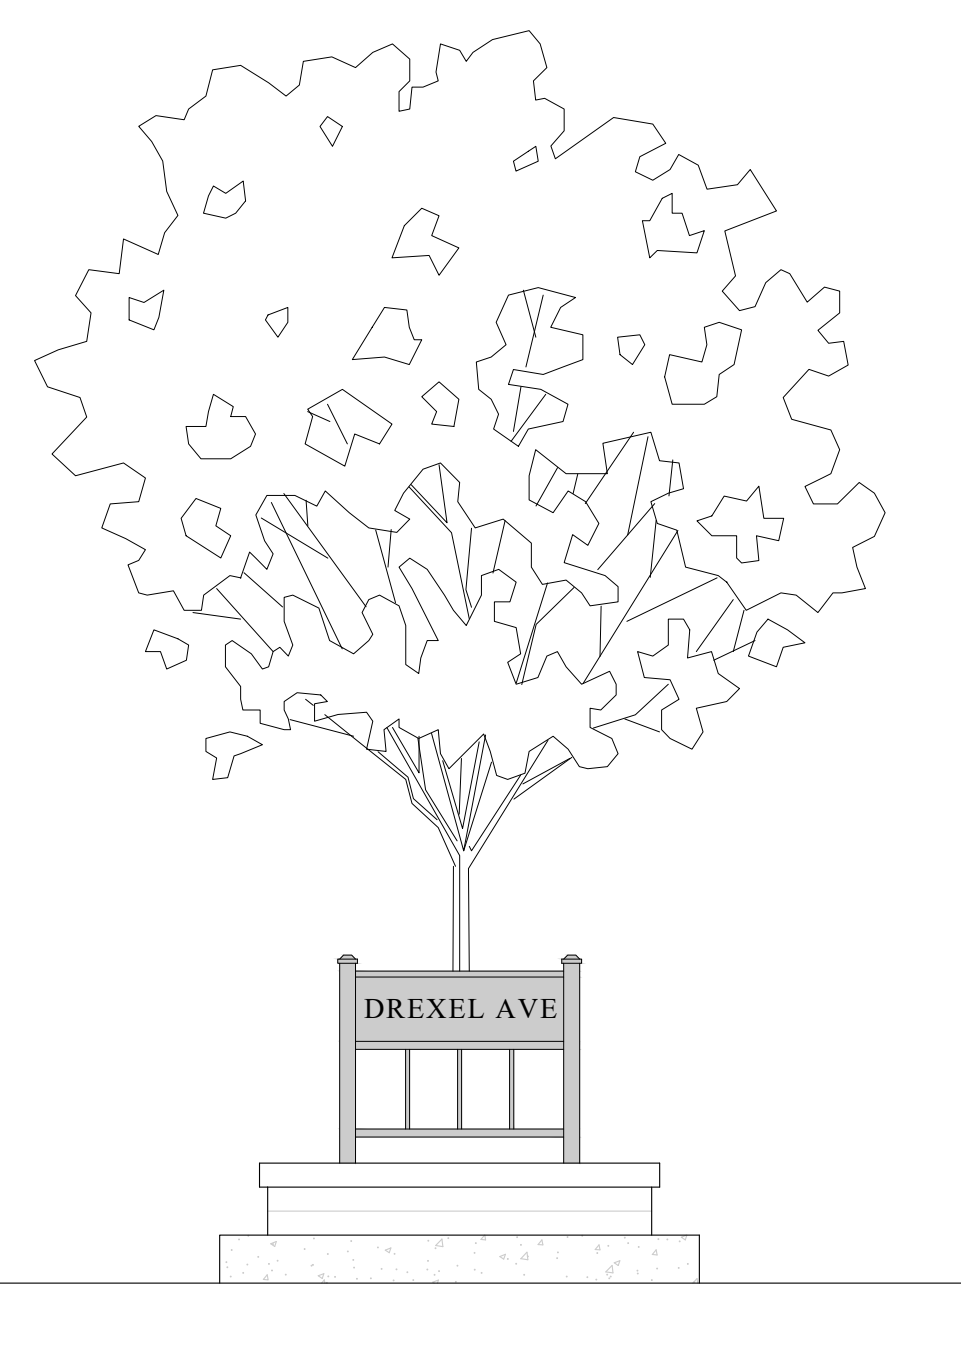

6 MEDIAN 1 AND 14 SIGNAGE ELEVATION OPTIONS
SCALE: 1/2" = 1' - 0"

spruce

271 S. CASSINGHAM RD.
COLUMBUS, OH 43209
T (626) 676-3330

SETS & REVISIONS: DATE:
TPGCC REVIEW 6-21-23

DREXEL AVENUE
MEDIANS
CITY OF BEXLEY
BEXLEY, OH 43209

STREET SIGNAGE

ALL DRAWING ARE THE ORIGINAL WORK OF SPRUCE AND MAY NOT BE DISCLOSED, USED OR DUPLICATED IN ANY WAY WITHOUT THE WRITTEN CONSENT OF SPRUCE.

L-6