

COPYRIGHT©
 LAUERHASS ARCHITECTURE, LLC
 ALL RIGHTS RESERVED.
 THE ARCHITECT'S DRAWINGS AND OTHER WORK ARE FOR USE SOLELY ON THIS PROJECT. THE ARCHITECT IS THE AUTHOR AND RESERVES ALL RIGHTS. INFORMATION CONTAINED HEREIN SHALL NOT BE USED WITHOUT THE EXPRESS WRITTEN AUTHORIZATION OF THE ARCHITECT.


Date: 14 Feb 2024	Drawing Title: Exterior Elevations	Scale: 3/16" = 1'-0"
Project Number: 23-072	Project Name: Rottier-Bischoff Residence	Sheet Number: A-5



GATE

HYDRANGEAS TO FRAME THE GATE

existing TREE ON PROPERTY LINE.

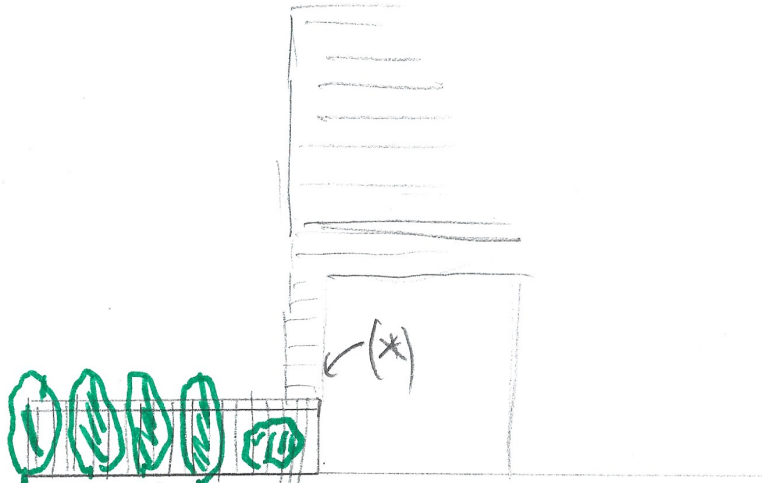


3/14/24

(4)
 (4) THUJA OCCIDENTALIS 'SMARAGD'
 EMERALD GREEN ARBOVITAE
 5' TALL 3' ON CENTER

⇔ N

⇨ East Road Street

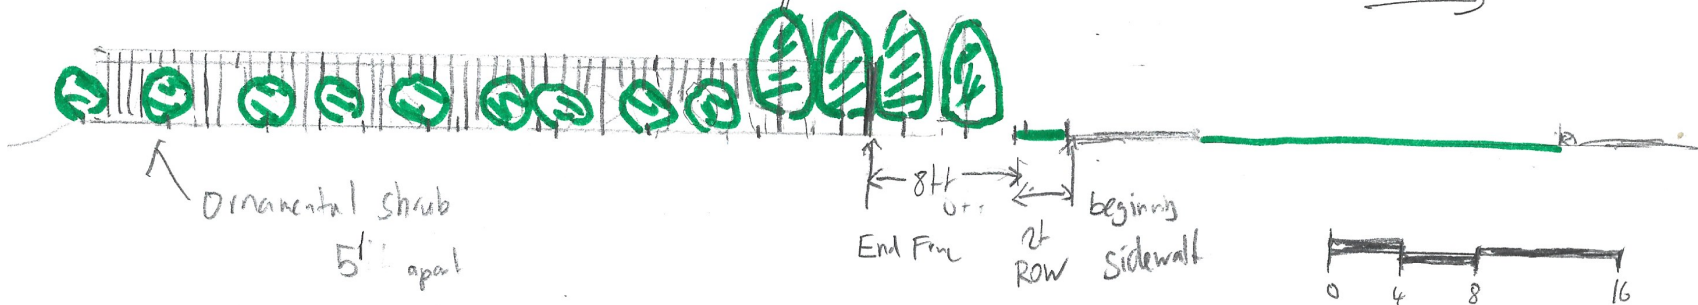

Ornamental shrub
 5' apart

Arbovitae
 3' apart

8ft
 End Fence

2ft
 ROW

beginning
 Sidewalk

