

**COPYRIGHT©**

LAUERHASS ARCHITECTURE, LLC  
ALL RIGHTS RESERVED.

THE ARCHITECT'S DRAWINGS AND OTHER WORK  
ARE FOR USE SOLELY ON THIS PROJECT.  
THE ARCHITECT IS THE AUTHOR, AND RESERVES  
ALL RIGHTS. INFORMATION CONTAINED HEREIN  
SHALL NOT BE USED WITHOUT THE EXPRESS  
WRITTEN AUTHORIZATION OF THE ARCHITECT.

Date:  
27 Aug 2025

Drawing Title:  
New Plan

Scale:  
1/4" = 1'-0"

Project Number:  
18-021

Project Name:  
103 South Cassingham Rd.

Sheet Number:  
A-1



**Lauerhass Architecture**  
RENOVATION - ADDITION - NEW HOME




WEST ELEVATION



SOUTH ELEVATION



EAST ELEVATION

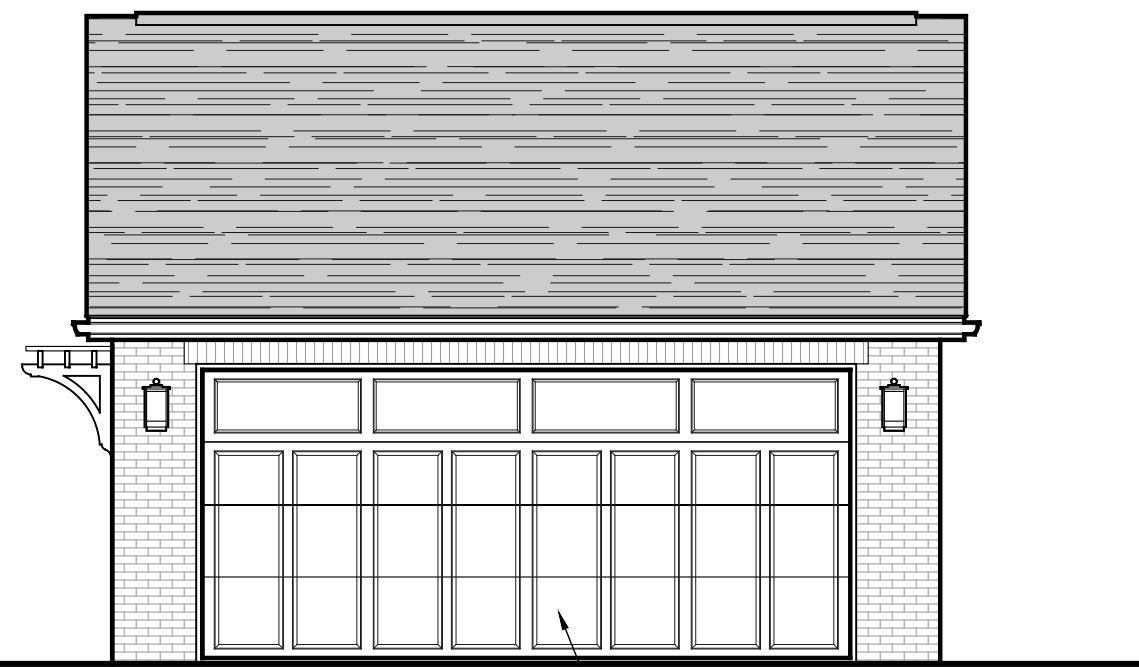

NORTH ELEVATION

PELLA "LIFESTYLE" SERIES  
ALUMINUM-CLAD WOOD  
WINDOW TO MATCH HOUSE

WINDOW SILL & HEAD  
TO MATCH HOUSE

C.H.I. OVERLAY CARRIAGE  
HOUSE DOOR: MODEL 5330

**COPYRIGHT©**

LAUERHASS ARCHITECTURE, LLC  
ALL RIGHTS RESERVED.

THE ARCHITECT'S DRAWINGS AND OTHER WORK  
ARE FOR USE SOLELY ON THIS PROJECT.  
THE ARCHITECT IS THE AUTHOR, AND RESERVES  
ALL RIGHTS. INFORMATION CONTAINED HEREIN  
SHALL NOT BE USED WITHOUT THE EXPRESS  
WRITTEN AUTHORIZATION OF THE ARCHITECT.

Date:  
27 Aug 2025

Project Number:  
18-021

Drawing Title:  
**Elevations**


Project Name:  
103 South Cassingham Rd.

Scale:  
3/16" = 1'-0"

Sheet Number:  
A-2



**Lauerhass Architecture**  
RENOVATION - ADDITION - NEW HOME

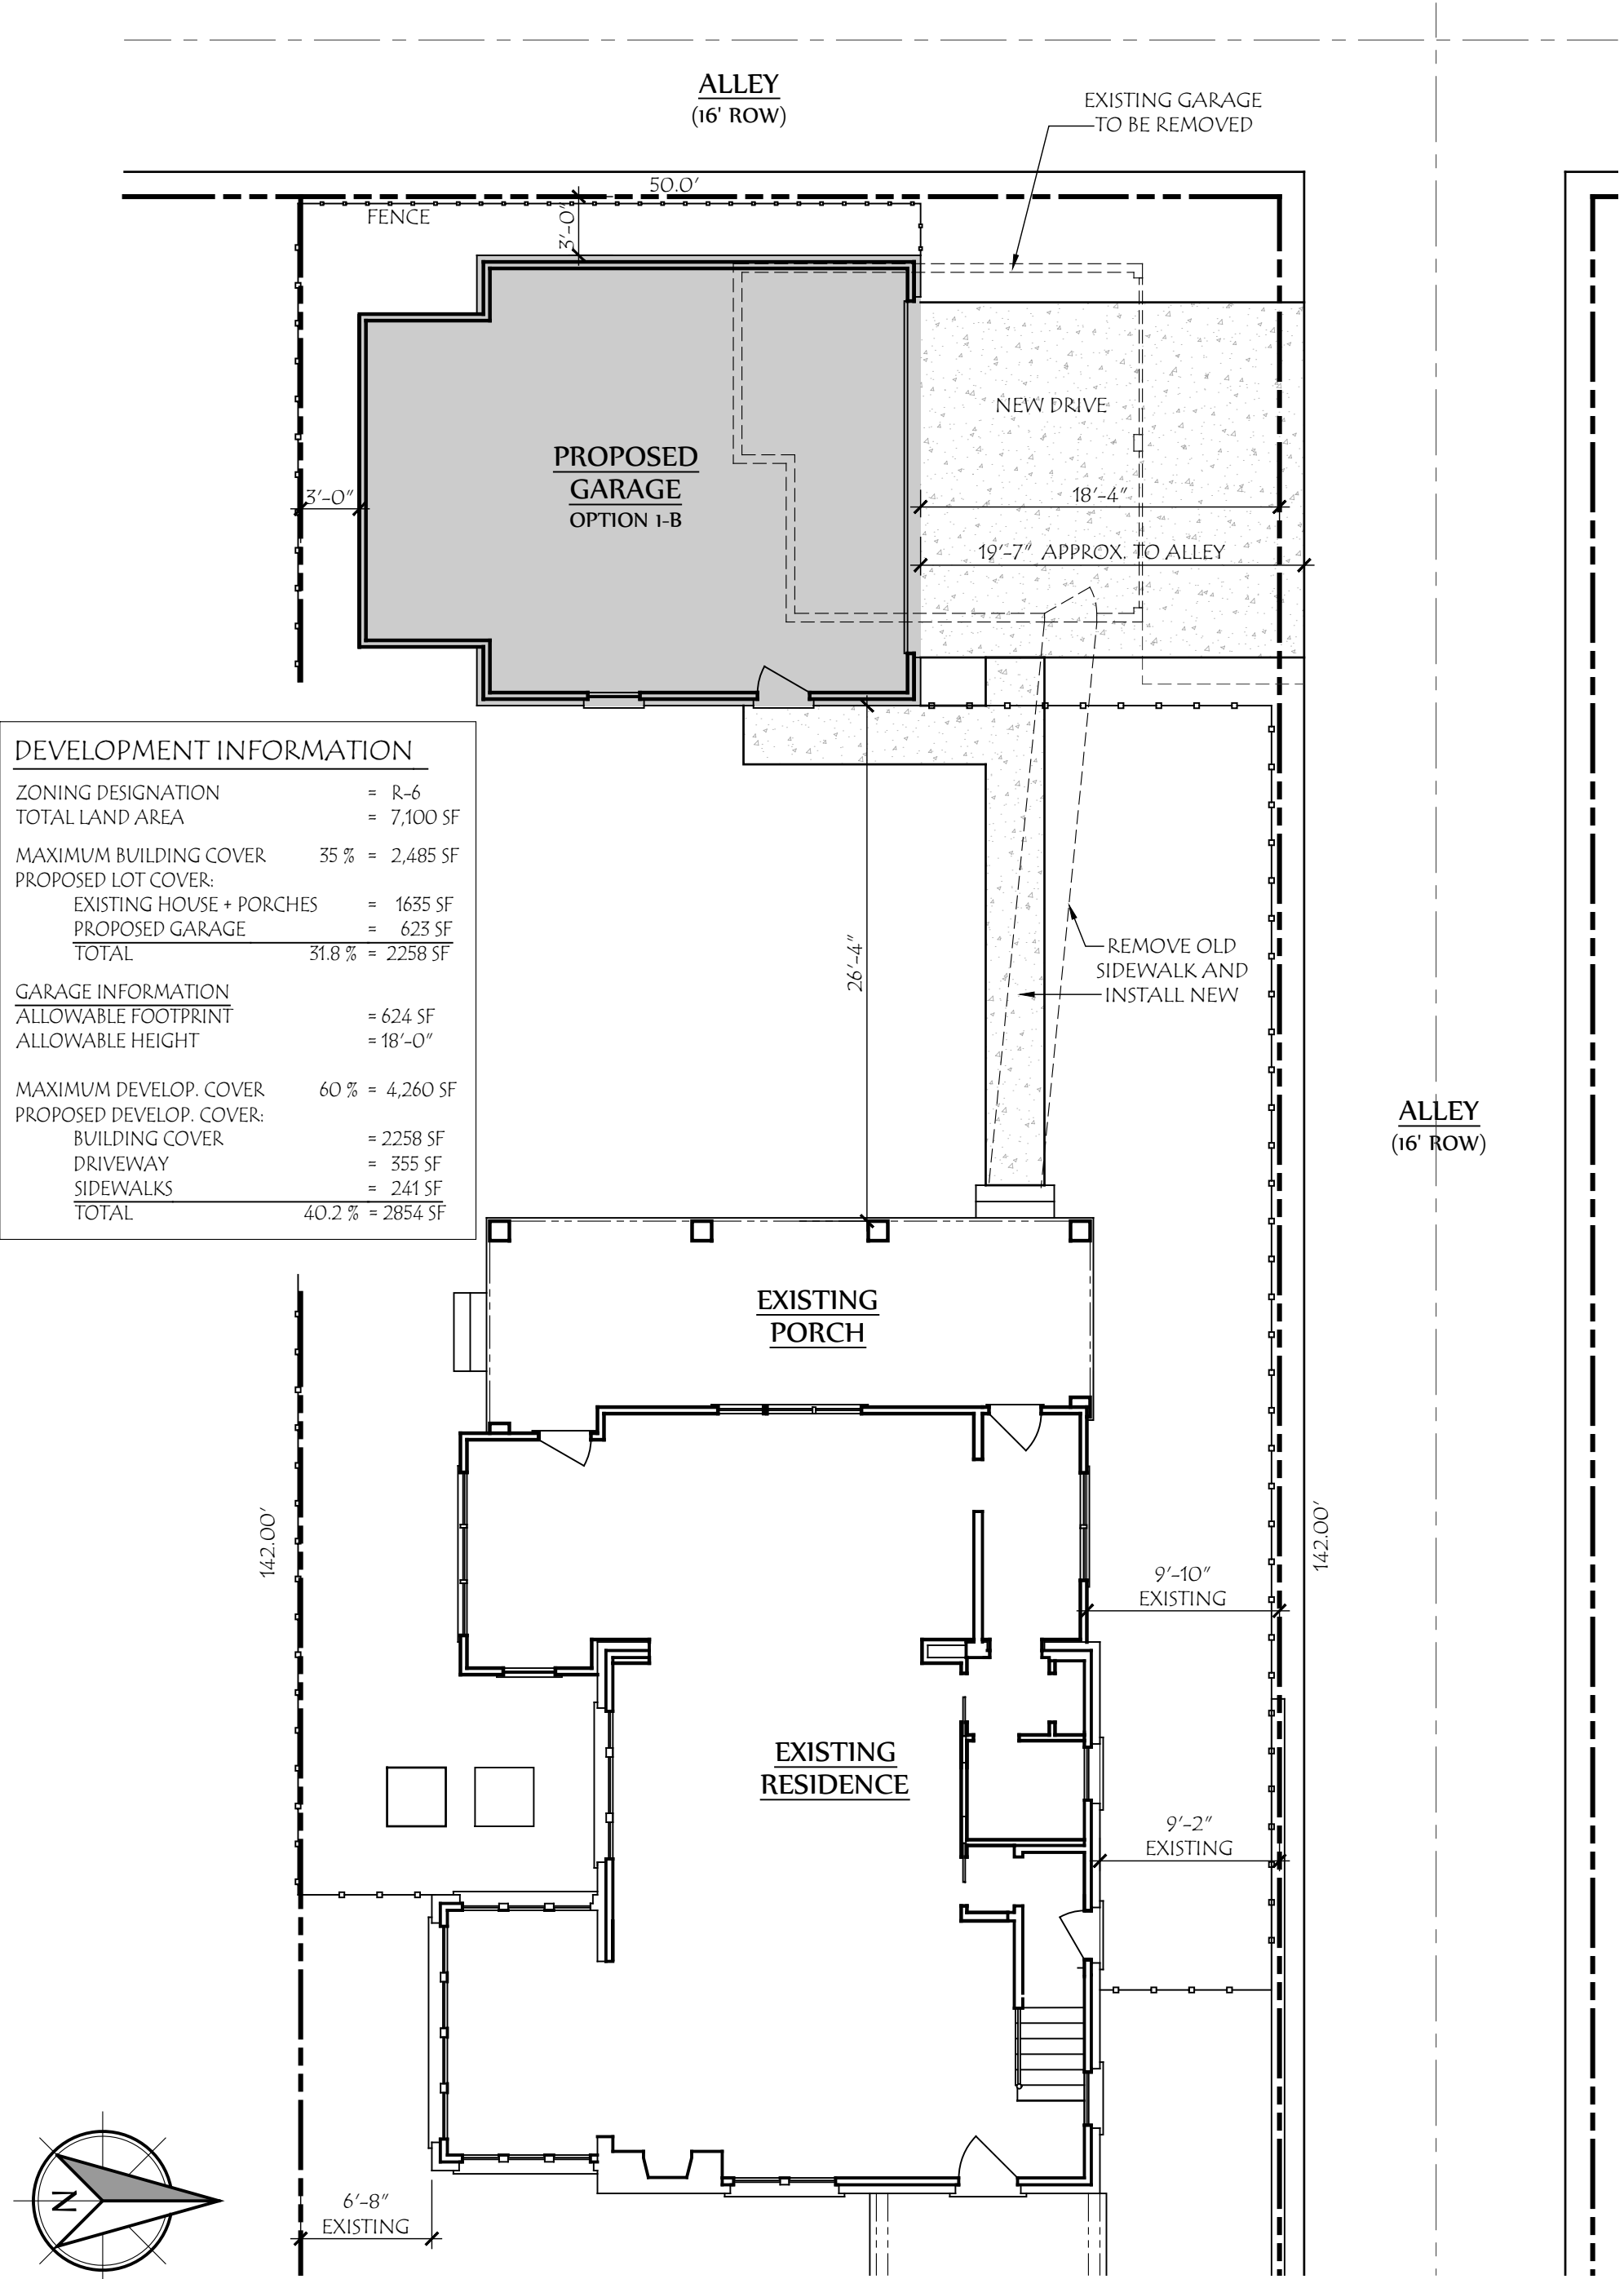





FRONT (WEST) ELEVATION



NORTH ELEVATION



NORTHWEST ALLEY CORNER



BACK YARD LOOKING WEST

**COPYRIGHT©**

LAUERHASS ARCHITECTURE, LLC  
ALL RIGHTS RESERVED.

THE ARCHITECT'S DRAWINGS AND OTHER WORK  
ARE FOR USE SOLELY ON THIS PROJECT.  
THE ARCHITECT IS THE AUTHOR, AND RESERVES  
ALL RIGHTS. INFORMATION CONTAINED HEREIN  
SHALL NOT BE USED WITHOUT THE EXPRESS  
WRITTEN AUTHORIZATION OF THE ARCHITECT.

<u>Date:</u> <b>8 Apr 2025</b>	<u>Drawing Title:</u> <b>Existing Photos</b>	<u>Scale:</u> <b>n/a</b>
<u>Project Number:</u> <b>18-021</b>	<u>Project Name:</u> <b>103 South Cassingham Rd.</b>	<u>Sheet Number:</u> <b>1 of 1</b>



**Lauerhass Architecture**

RENOVATION - ADDITION - NEW HOME