



P-1

SW 7005 PURE WHITE

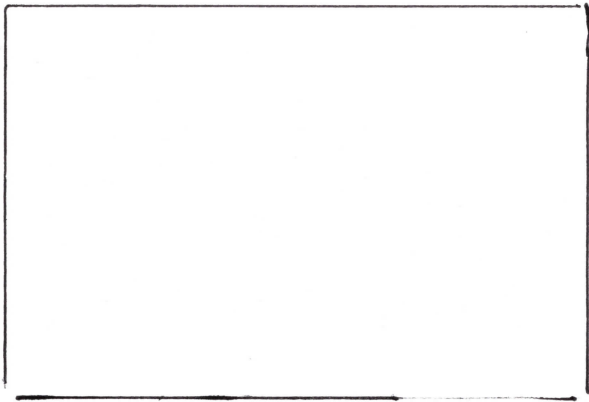

P-2

SW 7068 GRIZZLE GRAY

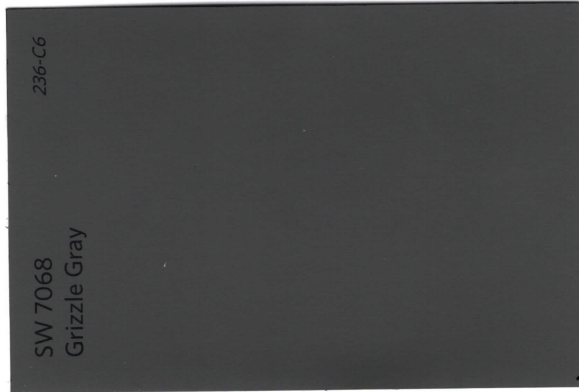

SW 7068
Grizzle Gray

236-C6






P-3

SW 7065 ARGOS



SW 7065
Argos

236-C2

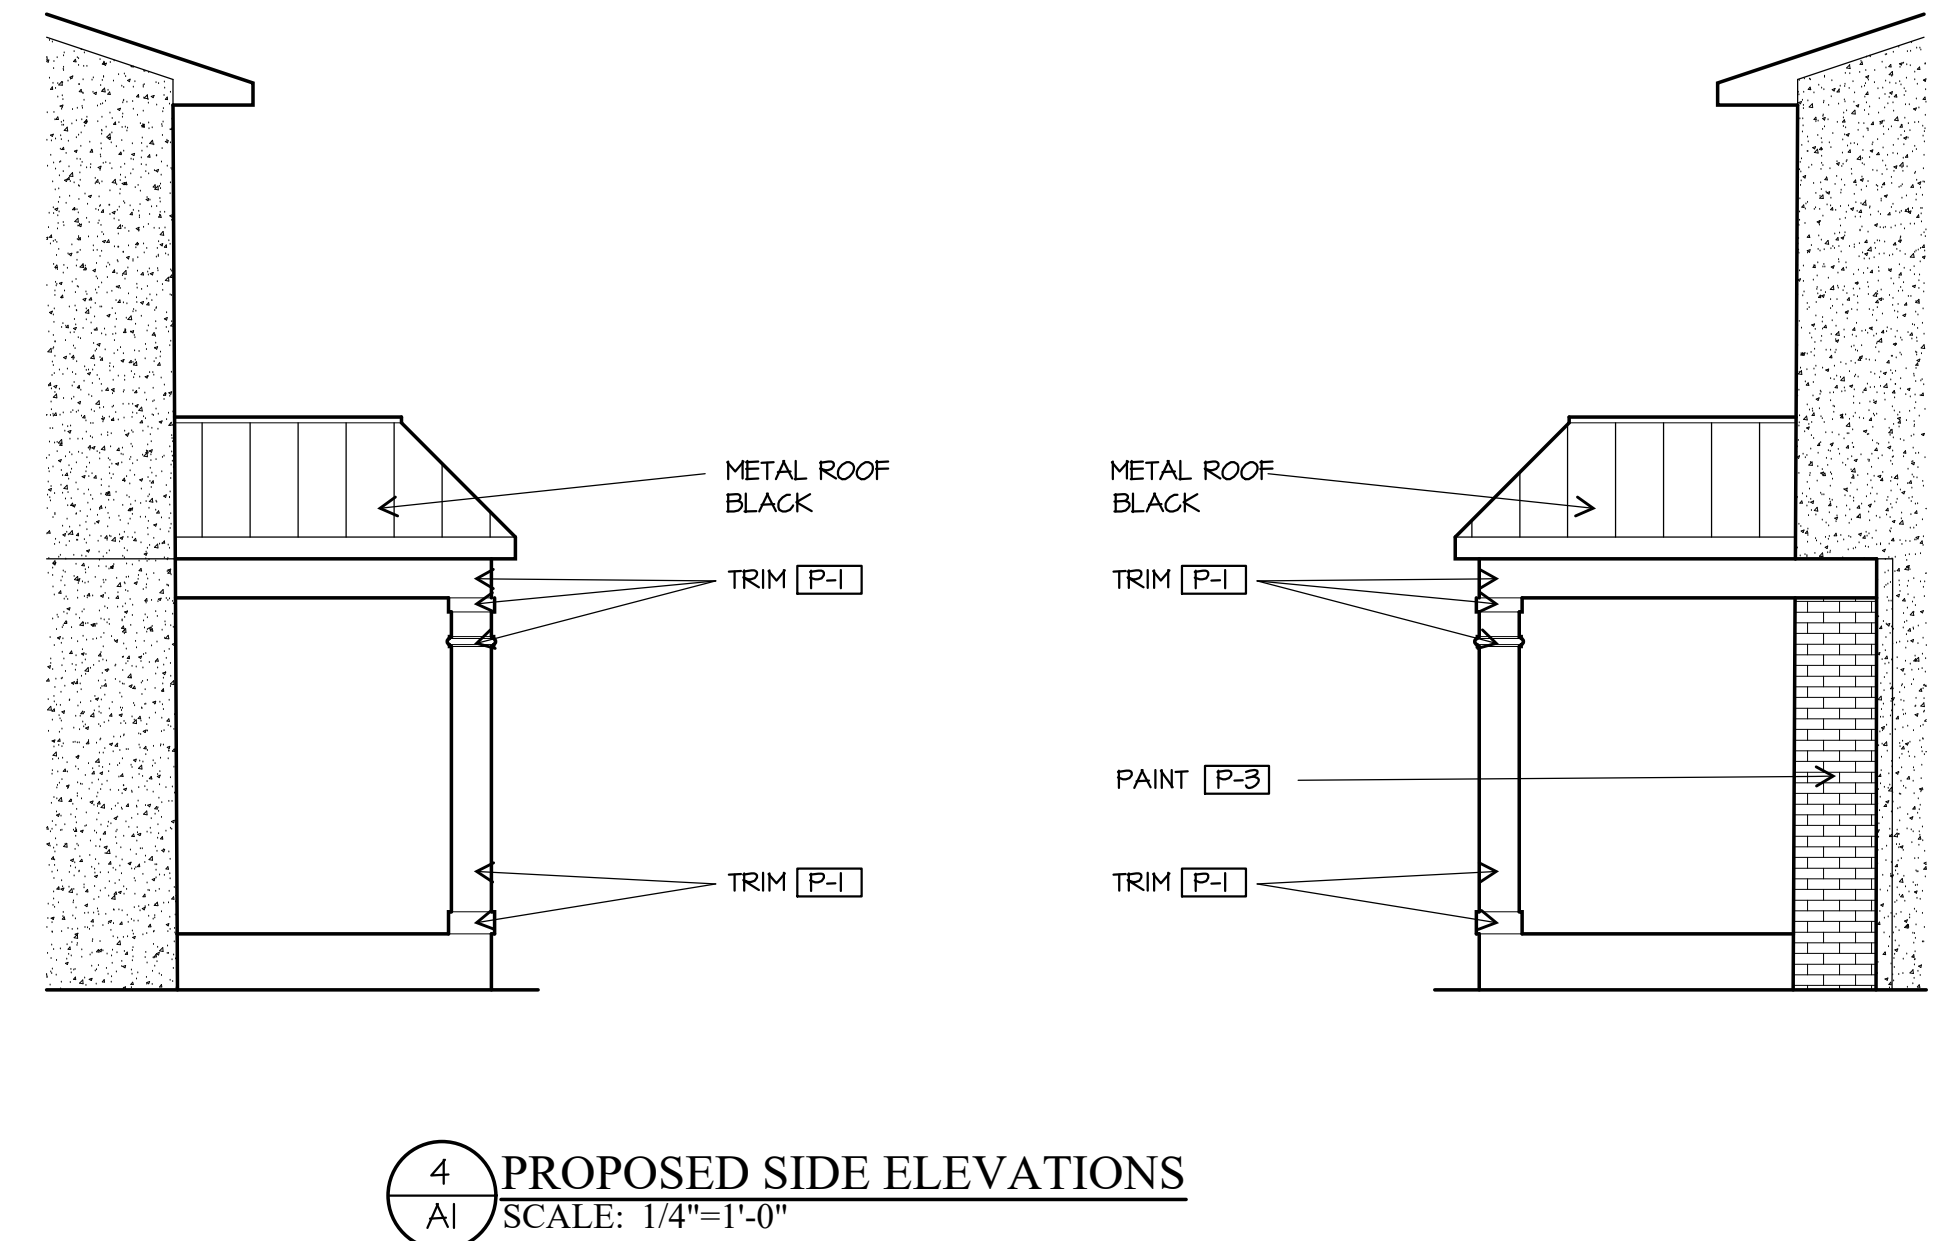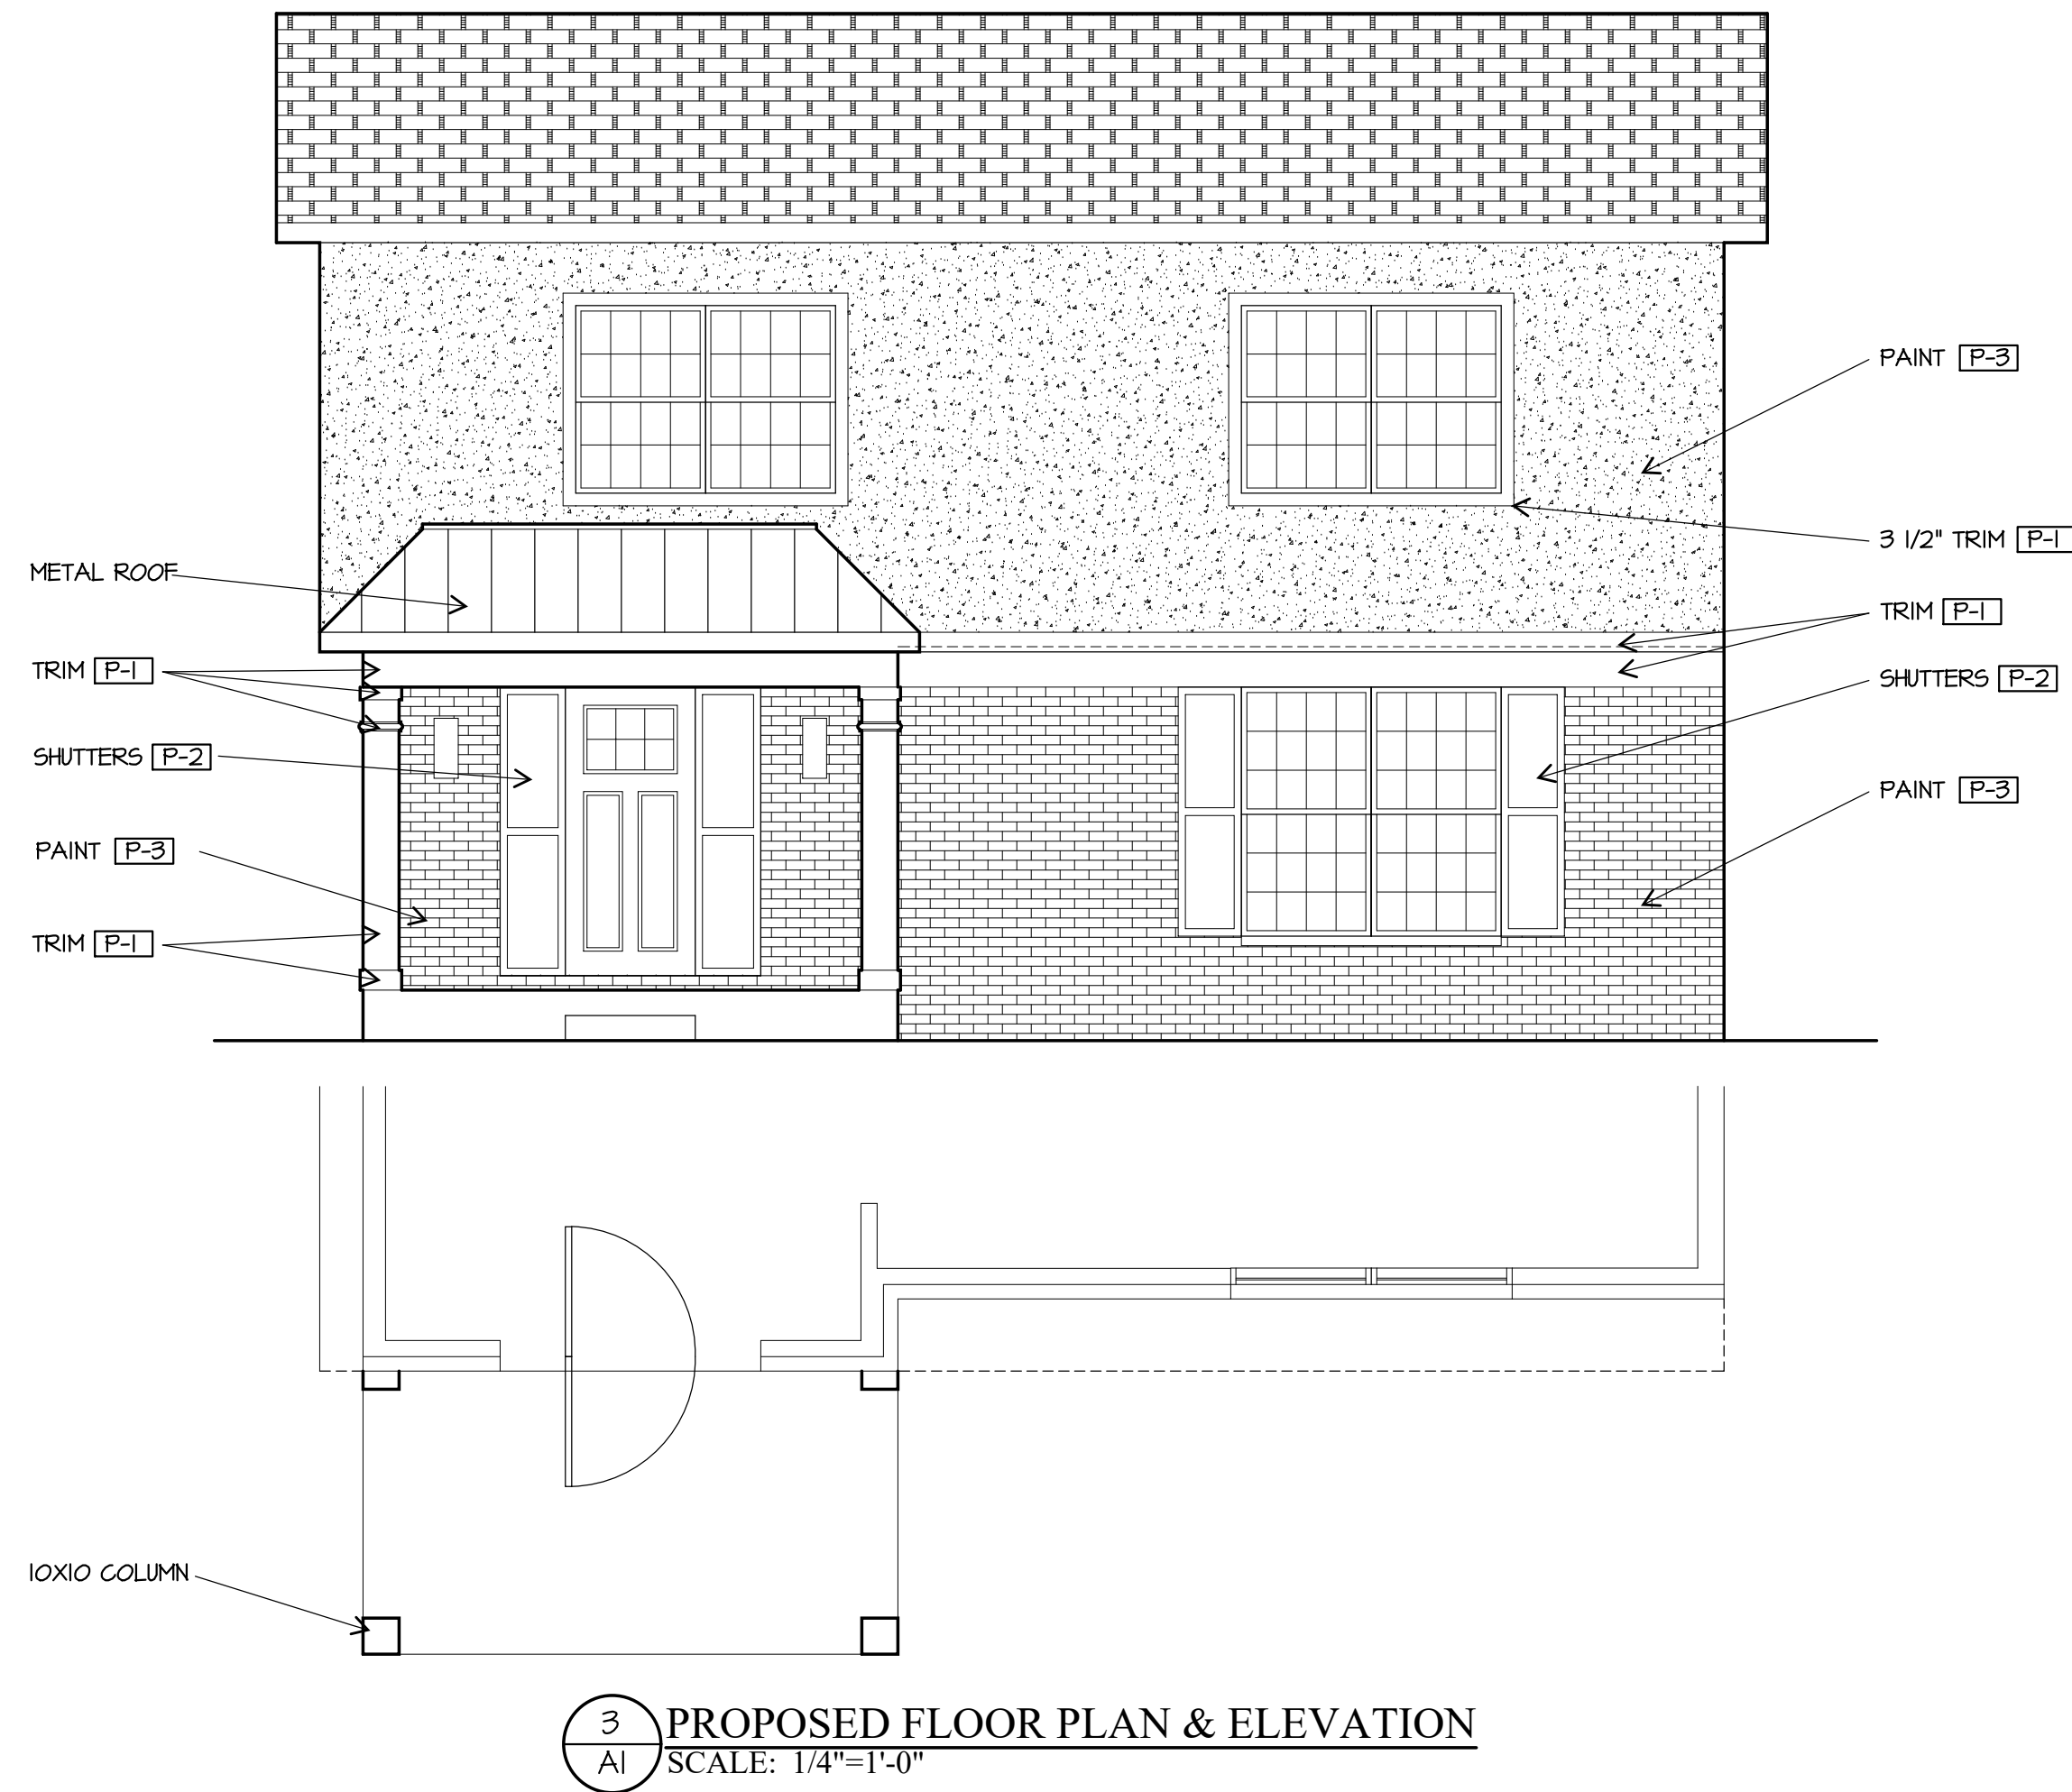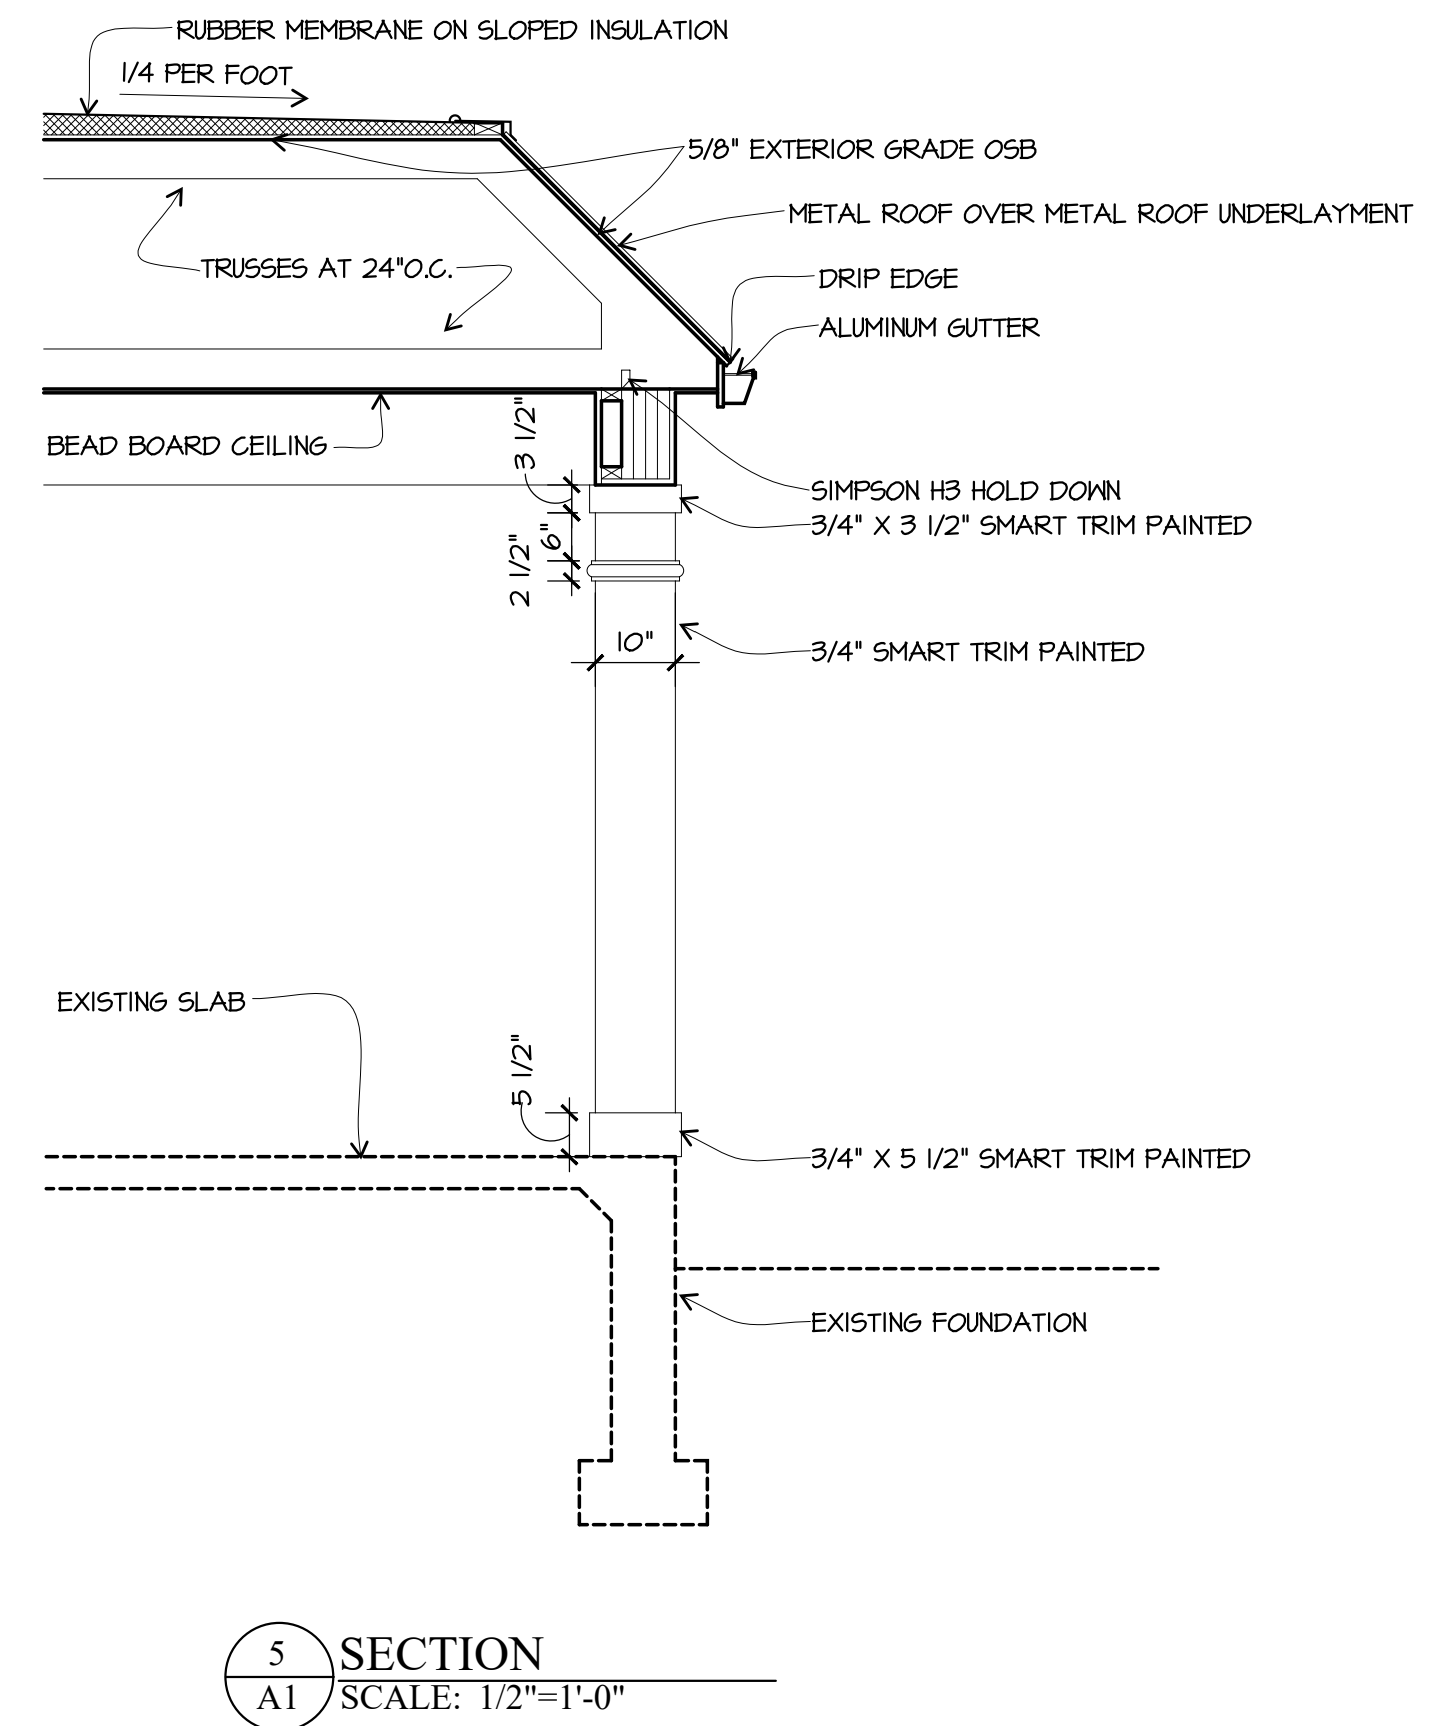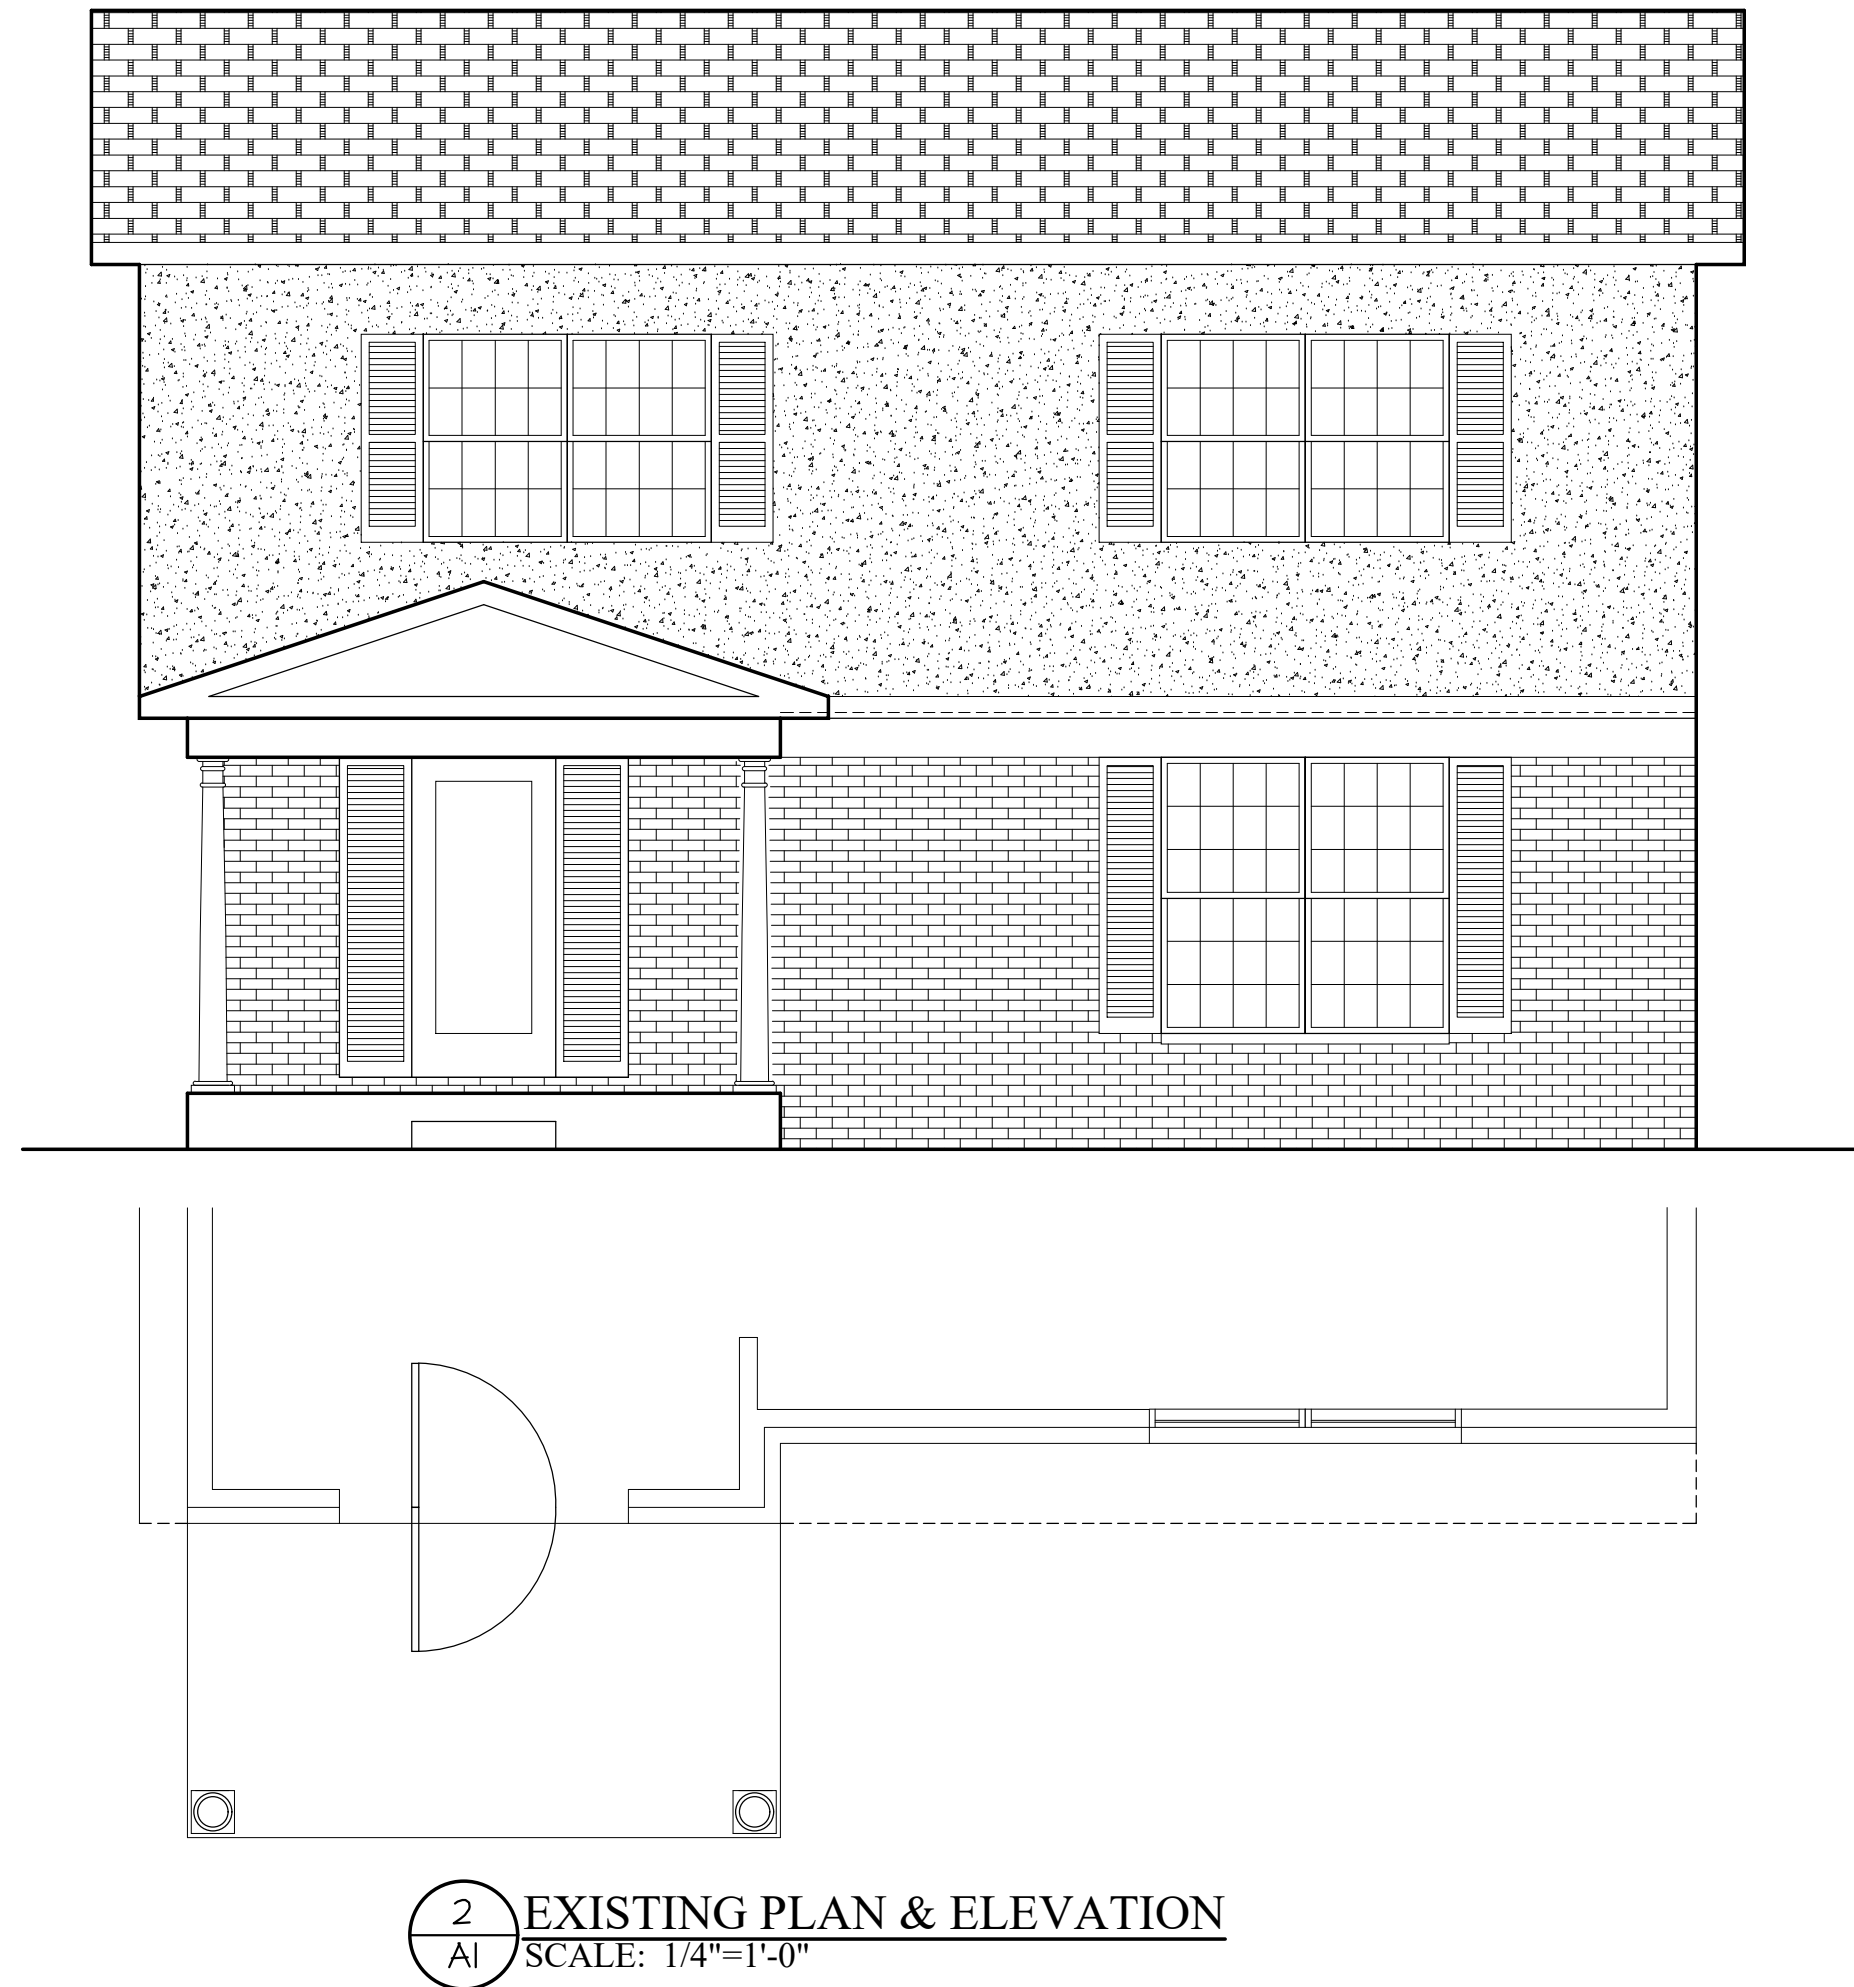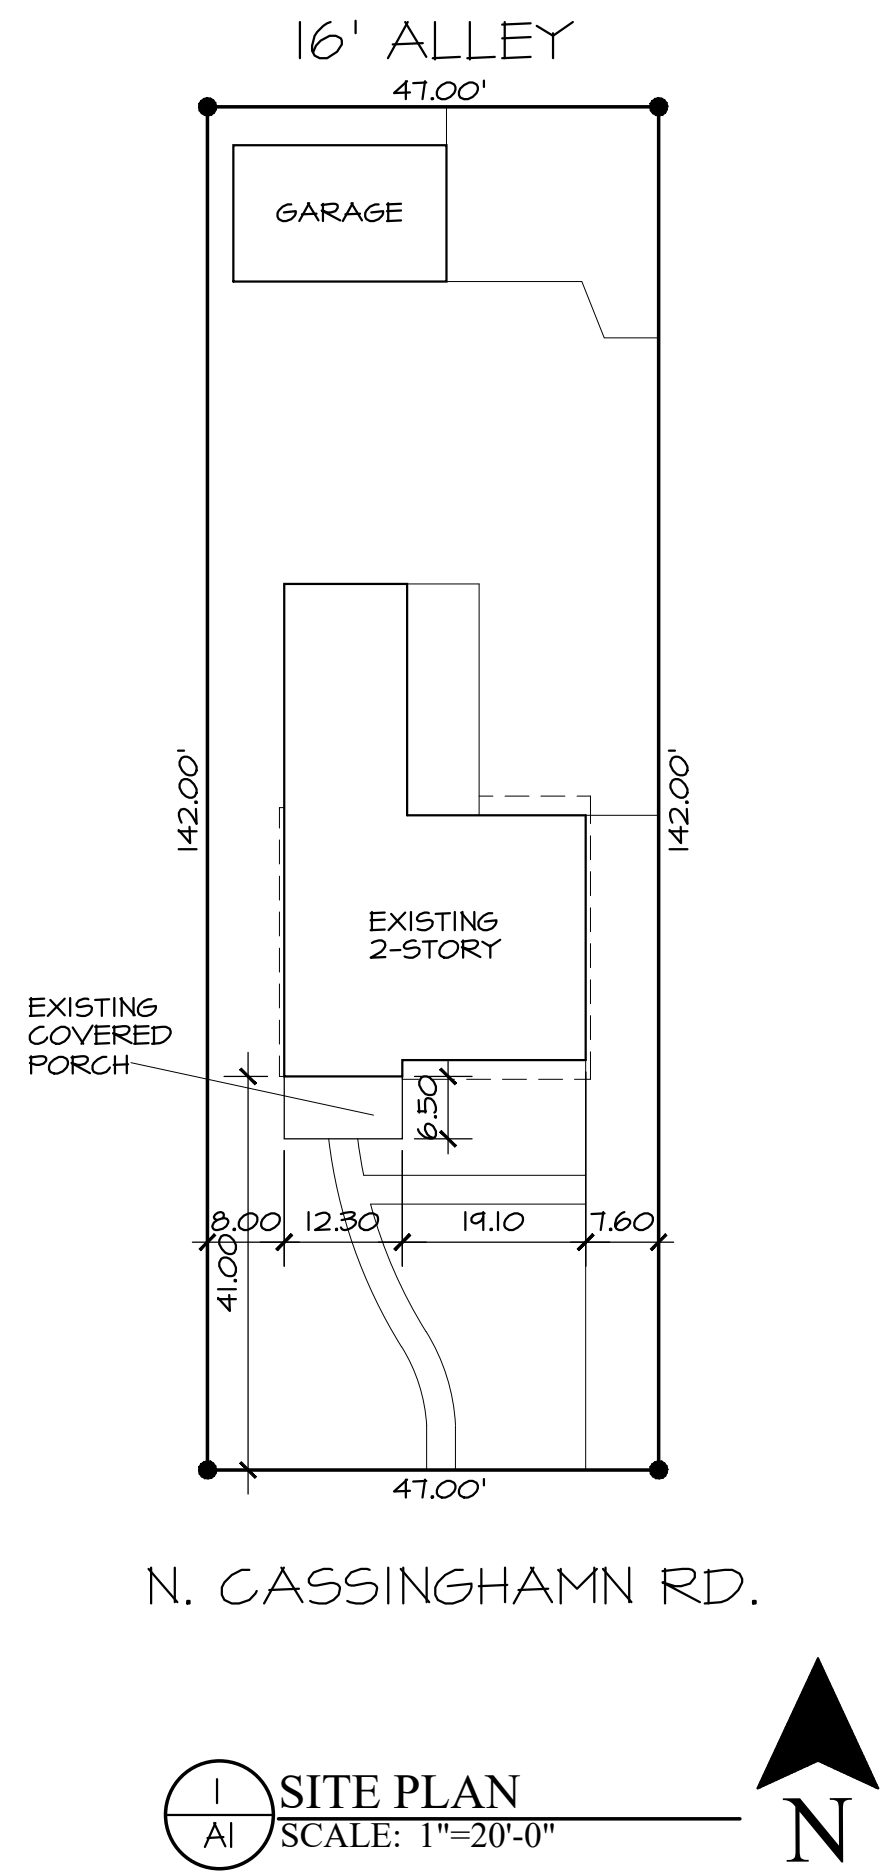

217 N. Cassingham
Bexley, OH

130 N. Maple St.
Marysville, OH 43040
TEL: 614-451-4136
smarch@amertech.net

Shawn McAllister
Architect, Inc.



REVISIONS

JOB #442925
SCALE: AS NOTED
ISSUE DATE: 10/3/25

FLOOR PLAN

SHEET NUMBER

A1



217

