


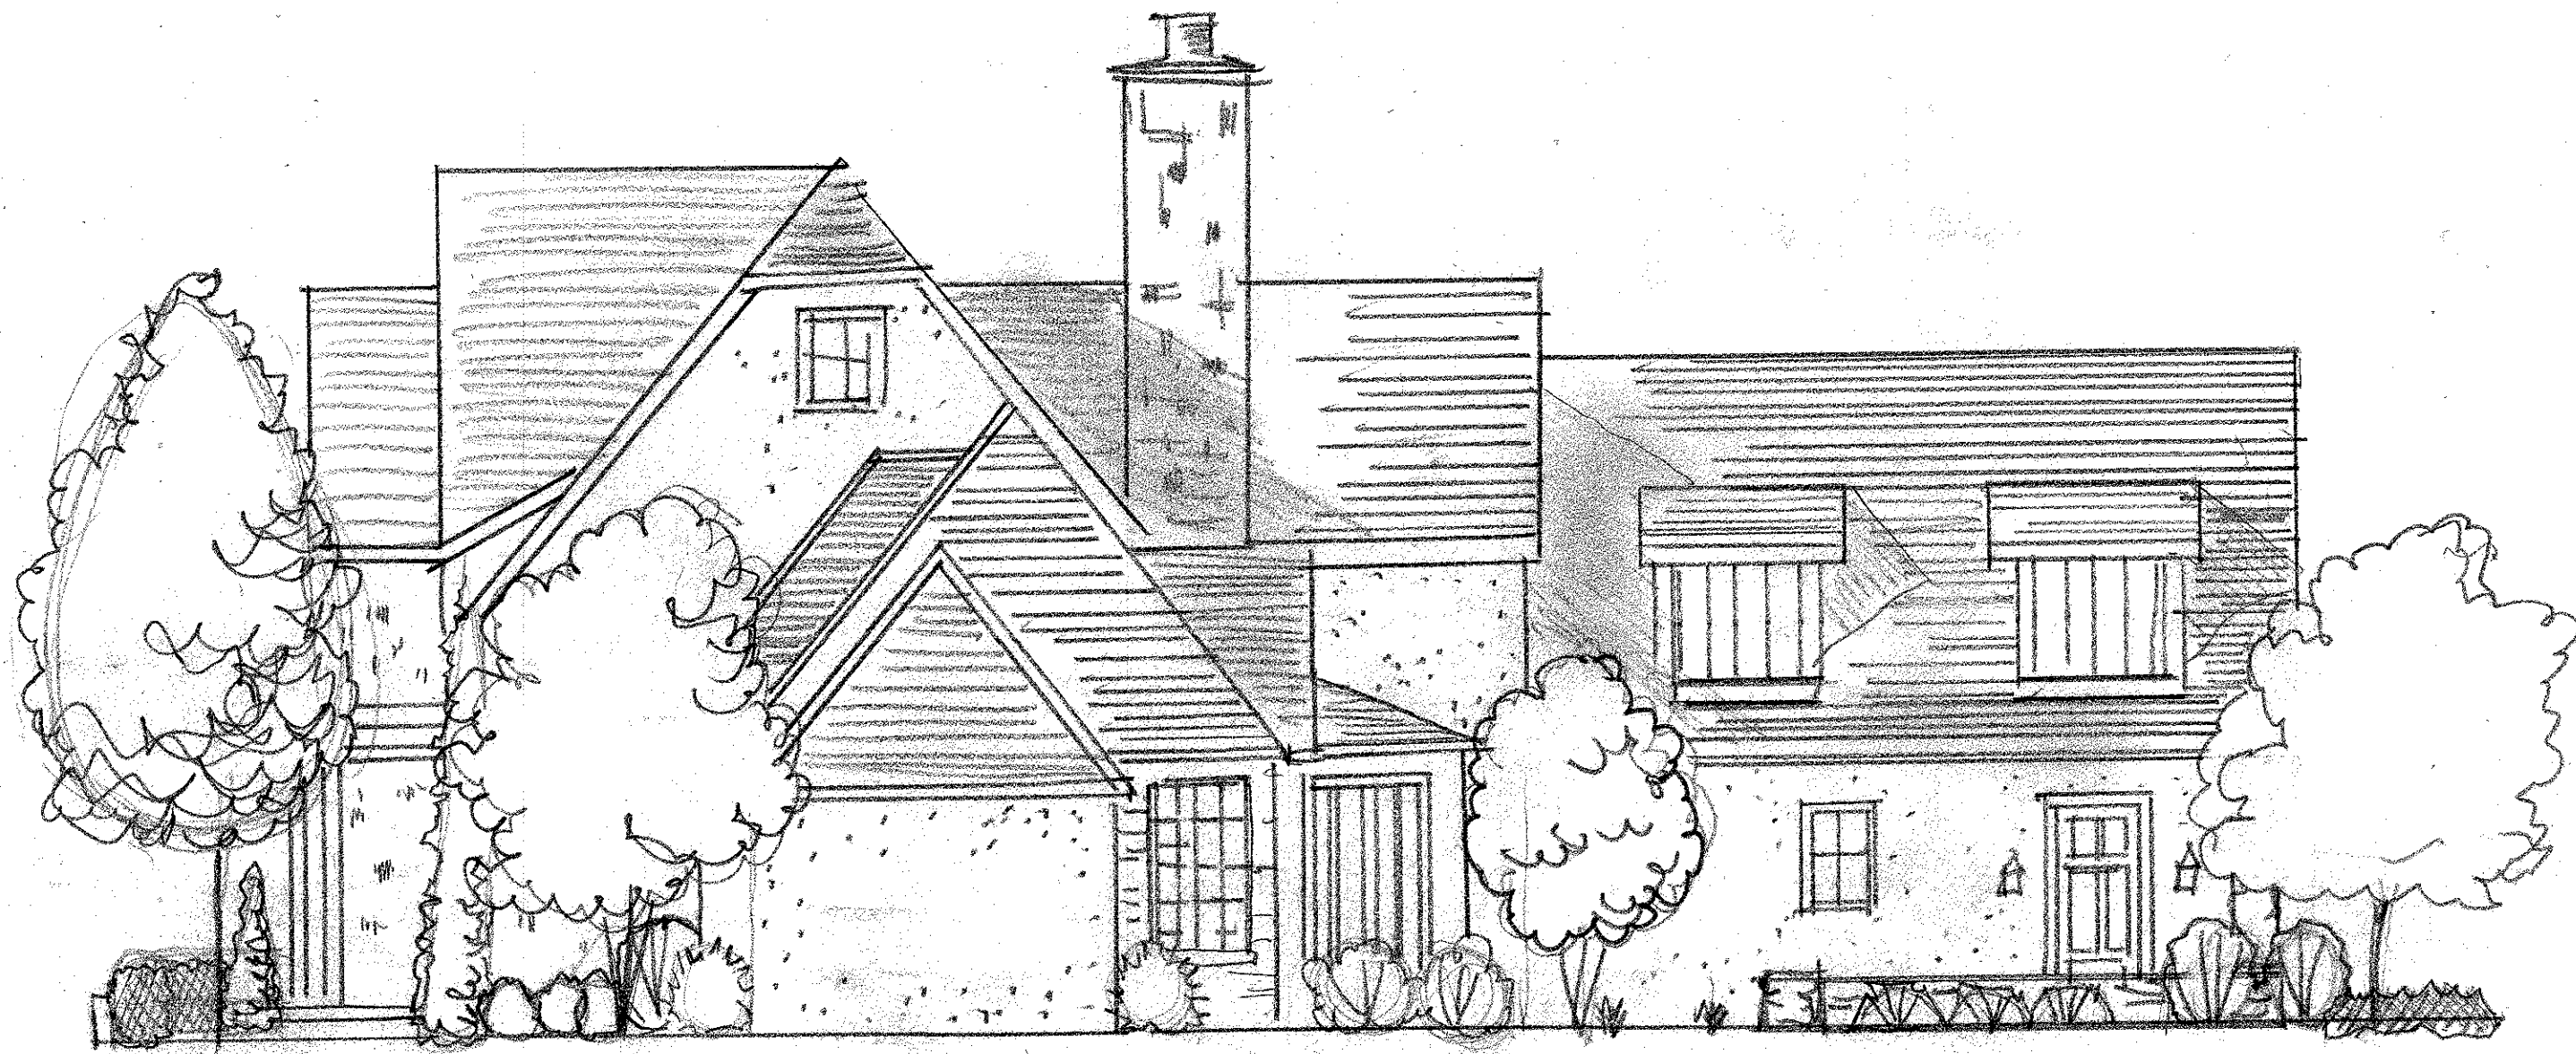

EAST ELEVATION
SCALE 1/8" = 1'-0"



SOUTH ELEVATION
SCALE 1/8" = 1'-0"

REVISIONS	BY

236 NORTH COLUMBA AVE
DEXTER, OHIO
LANDSCAPE ELEVATIONS

landscape architecture
site planning
construction management

1156 Oakland Park Avenue
Columbus, Ohio 43224
(614) 268-3834

Oakland
Design
Associates



DRAWN
L.F. BOWKINS
CHECKED

DATE
10/13/24
SCALE

JOB NO.

SHEET

1 of 2

OF SHEETS