


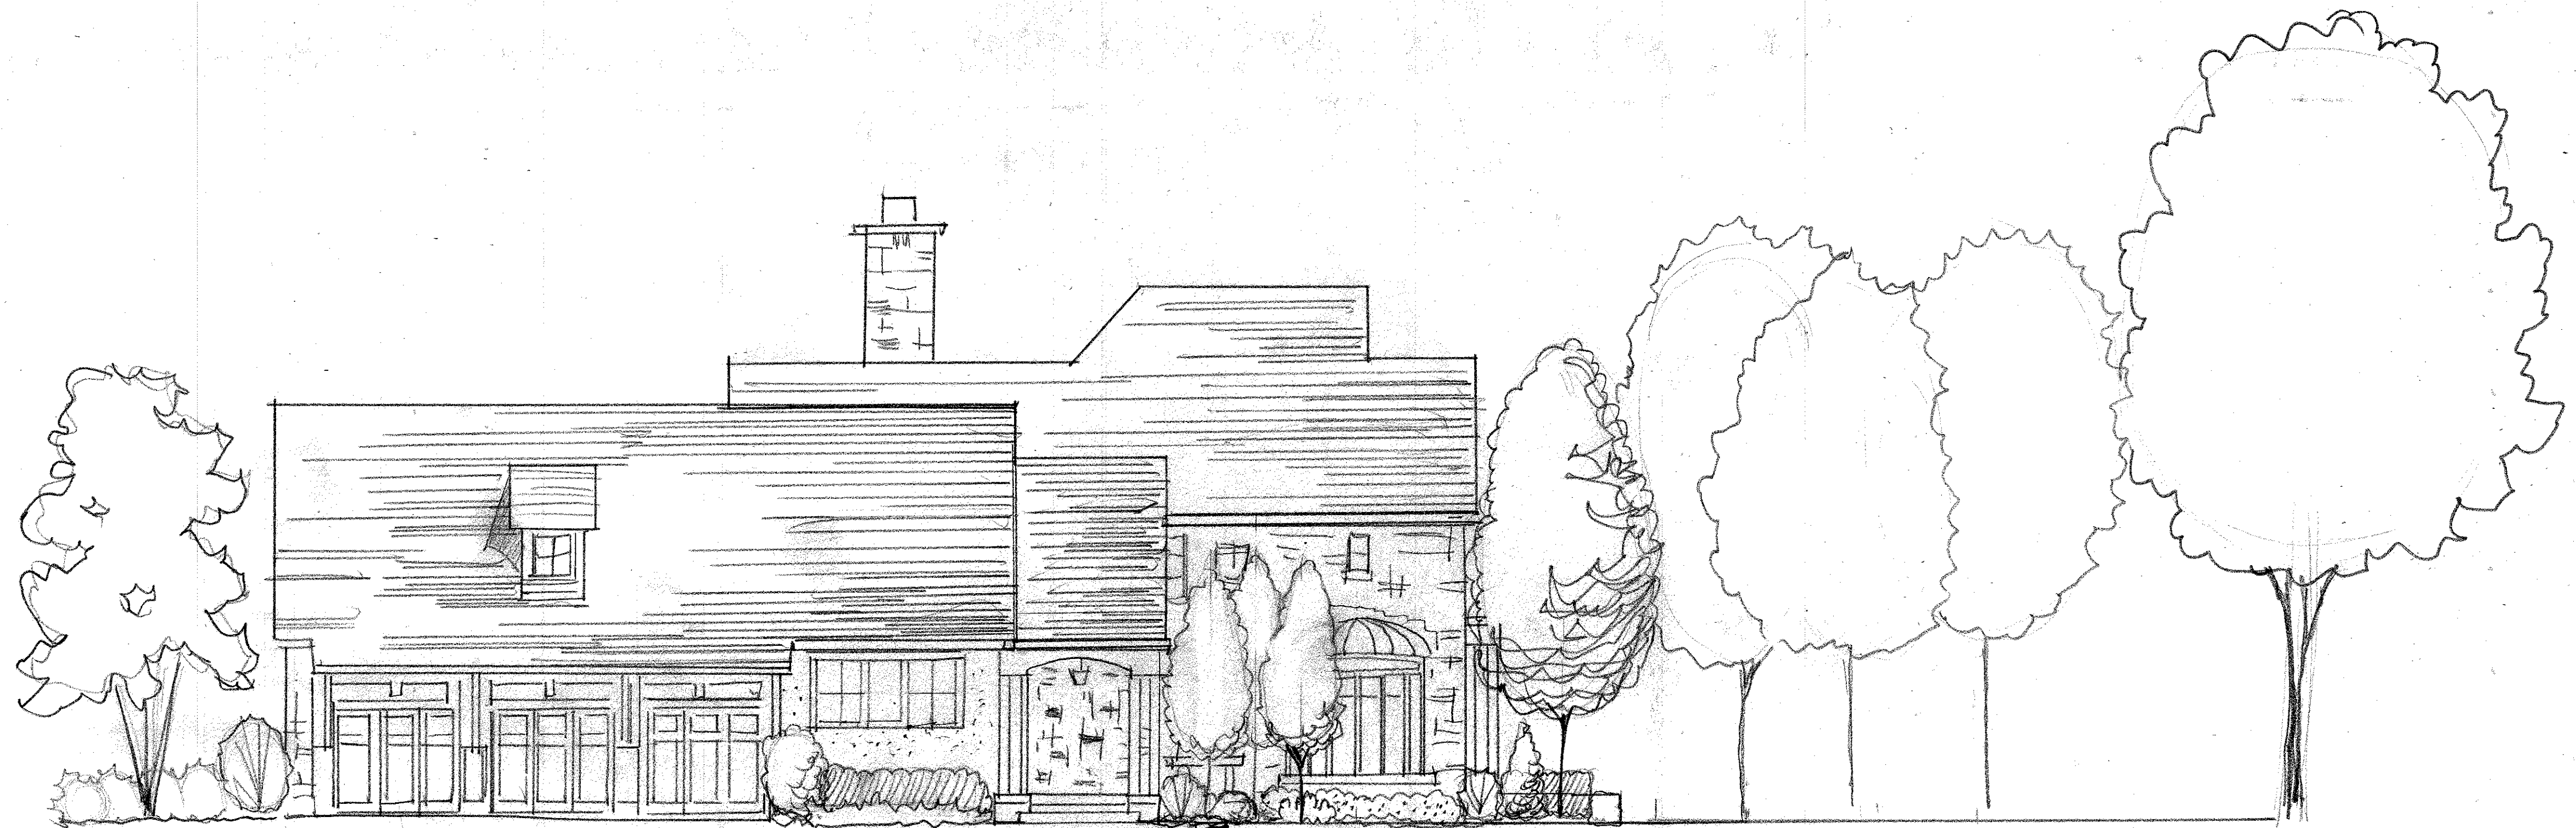

WEST ELEVATION
SCALE 1/8" = 1'-0"



NORTH ELEVATION
SCALE 1/8" = 1'-0"

REVISIONS	BY

236 NORTH COLUMBIA AVE.
DEXTER, OH
LANDSCAPE ELEVATIONS

landscape architecture
site planning
construction management
1156 Oakland Park Avenue
Columbus, Ohio 43224
(614) 268-3834

**Oakland
Design
Associates**



DRAWN L. P. BOYKINS
CHECKED
DATE 10/3/24
SCALE
JOB NO.
SHEET 2 of 2
OF SHEETS